
 


10/16/2025 10:58:18 AM
 2025-09-19 10:58:18 AM
 2025-09-19 10:58:18 AM



SEAN MOORE MCP, RPP
 MANAGER, DEVELOPMENT REVIEW - WEST
 PLANNING, INFRASTRUCTURE & ECONOMIC
 DEVELOPMENT DEPARTMENT, CITY OF OTTAWA



APPROVED
 By Sean Moore at 6:29 pm, Jun 11, 2025




File Number:
 D07-12-26-0008 (Revision)
 D07-12-23-0168 (Original)
 Plan Number: 19424

PROJECT
 THE OTTAWA HOSPITAL
 NEW CAMPUS
 DEVELOPMENT -
 PHASE 4 MAIN HOSPITAL
 BUILDING
 900 CARLING AVE. OTTAWA, ONTARIO

CLIENT

 The Ottawa Hospital | L'Hôpital d'Ottawa


CONSTRUCTION

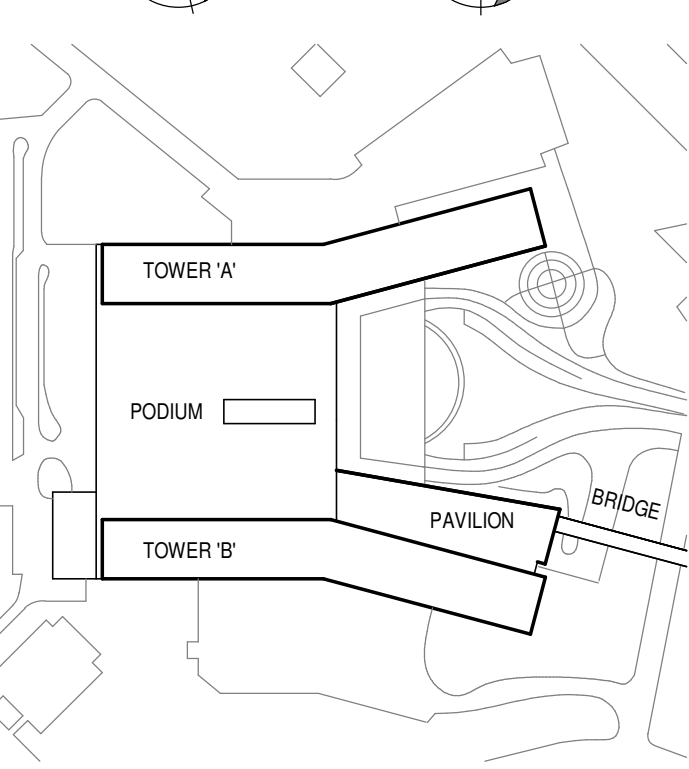

CLIENT PROJECT NO.
 1070002

KEY PLAN
 TRUE NORTH PROJECT NORTH


REVISIONS
 NO. DESCRIPTION DATE
 01 SITE PLAN CONTROL, RESUBMISSION R2 2025-03-27
 02 DESIGN BUILD BASELINE SUBMISSION 2025-03-28
 03 FOUNDATION PERMIT SUBMISSION 2025-01-15
 04 SITE PLAN CONTROL, RESUBMISSION 2025-01-13
 05 95% DD SUBMISSION 2025-09-19
 06 REVISION DATE

DRAWING STATUS
NOT FOR CONSTRUCTION
 DISCREPANCIES MUST BE REPORTED IMMEDIATELY TO THE ARCHITECT BEFORE PROCEEDING. ONLY DIMENSIONS SHOWN ON THIS DRAWING ARE TO BE USED. CONTRACTORS MUST CHECK ALL DIMENSIONS ON SITE. THIS DRAWING IS PROTECTED BY COPYRIGHT.
 ALL DIMENSIONS ARE SHOWN IN METRIC.

AUTHOR

 A Partnership of Corporations

PROJECT TEAM
DESIGN-BUILDER POLIED A JOINT VENTURE
ARCHITECTURAL PARSON ARCHITECTS LIMITED
 ZOOCH/LAMARIE PRATTE ARCHITECTS
 ADAMSON ASSOCIATES ARCHITECTS
 880 ARCHITECTS OTTAWA INC.
STRUCTURAL SIALAS OPENER CANADA INC.
 SOUTHERNLETT PARISEAU INC.
MECHANICAL HH ANGUS & ASSOCIATES LTD.
 SIALAS OPENER CANADA INC.
ELECTRICAL MELVEY & BIRMAN INTERNATIONAL INC.
 HSP CANADA INC.
CIVIL HSP CANADA INC.
LANDSCAPE VERTECOBS DESIGN INC.
 PWP LANDSCAPE ARCHITECTURE

BUILDING CODE UMOG BUILDING CODE CONSULTANTS LTD.
AUTHOR PROJECT NO.
 2233-00

STAMP
 STAMP STAMP

DRAWING TITLE
**BUILDING ELEVATION
 (INTERIOR EAST & WEST)**

DRAWN AAA-PT **CHECKED** JM
SCALE AT 4" = 6' **DATE** 19 SEP 2025
GRAPHIC SCALE 0 2.5 5 7.5 10 M
SCALE IN METERS

DRAWING NO. A5-012 **REV. NO.** 05