




1:100 DATE: 2025/06/05 10:34 AM



N-S SITE SECTION LOOKING EAST 3
1:300



N-S SITE SECTION LOOKING WEST 2
1:300



E-W SITE SECTION LOOKING NORTH 1
1:300

PROJECT
 THE OTTAWA HOSPITAL
 NEW CAMPUS
 DEVELOPMENT -
 PHASE 4 MAIN HOSPITAL
 BUILDING

900 CARLING AVE. OTTAWA, ONTARIO

CLIENT
 The Ottawa Hospital | L'Hôpital d'Ottawa

CONSTRUCTION
 PCL | EllisDon

CLIENT PROJECT NO.
 1070002

KEY PLAN
 TRUE NORTH | PROJECT NORTH

NO.	DESCRIPTION	DATE
01	DESIGN BUILD BASELINE SUBMISSION	2020-03-27
02	FOUNDATION PERMIT SUBMISSION	2020-01-13
03	SITE PLAN CONTROL RESUBMISSION	2020-01-13
04	90% DD SUBMISSION	2023-09-19
05	60% DD SUBMISSION	2025-06-05
06	SITE PLAN CONTROL RESUBMISSION R2	2025-06-05
07	DESIGN BUILD BASELINE SUBMISSION	2020-03-27

NOT FOR CONSTRUCTION

DISCREPANCIES MUST BE REPORTED IMMEDIATELY TO THE ARCHITECT BEFORE PROCEEDING. ONLY DIMENSIONS SHOWN ON THIS DRAWING ARE TO BE USED. CONTRACTORS MUST CHECK ALL DIMENSIONS ON SITE. THIS DRAWING IS PROTECTED BY COPYRIGHT.

ALL DIMENSIONS ARE SHOWN IN METRIC.

adamsom
 ASSOCIATES | ARCHITECTS
 A Partnership of Corporations

PROJECT TEAM
 DESIGN-BUILDER: POLVED A JOINT VENTURE
 ARCHITECTURAL: PARSON ARCHITECTS LIMITED, ZOOCH/LAMARIE/PATTE ARCHITECTS, ADAMSON ASSOCIATES ARCHITECTS, 880 ARCHITECTS & OTTAWA INC.
 STRUCTURAL: SIALS/OSBERN/CANADA INC., BOUTHELLETTE/PARDEAU INC.
 MECHANICAL: HH ANGLUS & ASSOCIATES LTD., SIALS/OSBERN/CANADA INC.
 ELECTRICAL: MCKEY & BIRNAN INTERNATIONAL INC., WSP | SIALS INC.
 CIVIL: WSP | SIALS INC.
 LANDSCAPE: VERTICOS DESIGN INC., PWP LANDSCAPE ARCHITECTURE

BUILDING CODE UMOG BUILDING CODE CONSULTANTS LTD.
AUTHOR PROJECT NO. 2233-00

DRAWING TITLE
 SITE SECTIONS

DRAWN AAA-PT **CHECKED** SC
SCALE AT 40° x 60° **DATE** 05 JUN 2025
GRAPHIC SCALE 1:300 **SCALE IN METERS**

File Number: D07-12-26-0008 (Revision)
D07-12-22-0168 (Original)
Plan Number: 19424

DRAWING NO. A0-210 **REV. NO.** 06