

NOTES:
 1. REFER TO CIVIL/TRANSPORTATION SERIES FOR SERVICE AND LOADING AREA/STUCK ACCESS PATHS
 2. REFER TO CIVIL AND MECHANICAL FOR SNOW STORAGE, MELTING AND REMOVAL AREAS
 3. REFER TO CIVIL/CA SERIES FOR DRAINAGE AND WATER MANAGEMENT
 4. PARKING FARE COLLECTION KIOSKS NOT SHOWN, TOH RESPONSIBLE FOR VENDOR
 5. REFER TO CIVIL/CA SERIES FOR SITE DRAINAGE
 6. REFER TO HELIPORT 'H' SERIES FOR HELIPORT ASSOCIATED DATA
 7. REFER TO CIVIL/CA SERIES FOR CATCH BASIN DATA
 8. REFER TO LANDSCAPE 'L' SERIES FOR UNIVERSALLY ACCESSIBLE DESIGN DATA

SITE LEGEND

---	FACILITY LEASE BOUNDARY
---	LIMIT OF WORK PER DPA VARIATION ENQUIRY #008
---	LEED BOUNDARY
---	PROPERTY LOT LINE
---	FIRE ACCESS ROUTE
---	BUILDING ENTRANCE
---	FIRE HYDRANT
---	FIRE DEPARTMENT CONNECTION
---	LIMITED MOBILITY PARKING
---	ELECTRIC VEHICLE PARKING
---	PEDESTRIAN LIGHTPOLE
---	VEHICULAR LIGHTPOLE
---	WIRED DURESS STATION

LOCATION PLANS

EXTERIOR SIGNAGE
Ottawa Civic Hospital

LEGEND

- Identification signage
- Information signage
- Directional signage
- Security signage

OO Item number
OO-00-00 Item codification

Power
Data

DPF-1	Pedestrian directional, freestanding
DVF-1	Vehicular directional, freestanding
DVF-2	Vehicular directional, freestanding
DVF-3	Vehicular directional, freestanding
DVS-1	Vehicular directional, suspended
AIW-1	Ambulance ID, wall
BEW-1 to 6	Building entrance ID, wall
BPF-1	Bike Path ID, Post
BPF-2	Multituse Path ID, Post
BPW-1	Bike Parking ID, wall
DF-1	Internal Identification, freestanding
DOF-1	Drop Off ID, Post
DIW-1	Donor Signage, wall (TBC)
DW-1	Delivery ID, wall
EEW-1	Emergency Entrance ID, wall
EEW-2	Non-Urgent Transport Entrance ID, wall
EEW-3	Emergency Entrance Graphic, wall
HIW-1	H Sign, wall
HIW-2	Hospital Logo
MEF-1	Main Entrance ID, freestanding
PIF-1	Parking ID with counter, freestanding
PIF-2	Accessible Parking ID, freestanding
PIF-3	Parking ID, freestanding
PRW-1	Pet relief area, wall
SEF-1	Secondary Entrance ID, freestanding
CB-1	Clearance Bar, suspended
RGF-1	Regulatory sign, freestanding
RGW-1	Regulatory sign, wall
RGS-1	Regulatory sign, suspended

PROJECT
 THE OTTAWA HOSPITAL
 NEW CAMPUS
 DEVELOPMENT -
 PHASE 4 MAIN HOSPITAL
 BUILDING
 900 CARLING AVE, OTTAWA, ONTARIO

CLIENT
 The Ottawa Hospital | L'Hôpital d'Ottawa

CONSTRUCTION
 PCL | EllisDon

CLIENT PROJECT NO.
 1070002

KEY PLAN
 TRUE NORTH | PROJECT NORTH

REVISIONS

NO.	DESCRIPTION	DATE
001	SITE PLAN CONTROL RESUBMISSION	2025/01/23
002	PERIOD SUBMISSION	2025/01/24
003	ISSUED SUBMISSION	2025/01/24
004	ISSUED	2025/01/24

DRAWING STATUS
NOT FOR CONSTRUCTION

DISCREPANCIES MUST BE REPORTED IMMEDIATELY TO THE ARCHITECT BEFORE PROCEEDING. ONLY DIMENSIONS SHOWN ON THIS DRAWING ARE TO BE USED. CONTRACTORS MUST CHECK ALL DIMENSIONS ON SITE. THIS DRAWING IS PROTECTED BY COPYRIGHT.
 ALL DIMENSIONS ARE SHOWN IN METRIC.

AUTHOR
 ARIUM

PROJECT TEAM
 DESIGN-BUILDER: POLIED A JOINT VENTURE
 ARCHITECTURAL: PARKIN ARCHITECTS LIMITED, JODON LAMARRE PRATTE ARCHITECTES ASSOCIES ARCHITECTES, B&B ARCHITECTS INC.
 STRUCTURAL: STEPHENSON ENGINEERING LTD., BOOTHLETTES PARKERING INC.
 MECHANICAL: H+ANGUS & ASSOCIATES LTD., CROSSEY ENGINEERING LTD.
 ELECTRICAL: MULVEY & BARNI INTERNATIONAL INC.
 CIVIL: WSP CANADA INC.
 LANDSCAPE: VERTECHS DESIGN INC., P&P LANDSCAPE ARCHITECTURE
 BUILDING CODE: LMO BUILDING CODE CONSULTANTS LTD.

AUTHOR PROJECT NO.
 2233-00

DRAWING TITLE

DRAWN
 SF

CHECKED
 A.C.


SCALE
 SCALE AT 40' x 60'
 1:600

DATE
 2026-01-12

GRAPHIC SCALE

DRAWING NO.
 WF-319

REV NO.
 R03



ZONE 2A EMERGENCY & NON-URGENT TRANSPORT LEVELS						
	TOTAL COUNT	ACCESSIBLE	LIMITED MOBILITY	SHORT TERM	RESERVED	OTHER
TOTAL	88	88	32		7	
MOTORCYCLE PARKING						2
NON-URGENT TRANSPORTATION TOWER A					1	2
NON-URGENT TRANSPORTATION TOWER B					10	
SECURITY TEAM						2

SITE LEGEND	
	FACILITY LEASE BOUNDARY
	LIMIT OF WORK PER CPA VARIATION SURVEY CODE
	LEED BOUNDARY
	PROPERTY LOT LINE
	FIRE ACCESS ROUTE
	BUILDING ENTRANCE
	FIRE HYDRANT
	FIRE DEPARTMENT CONNECTION
	LIMITED MOBILITY PARKING
	ELECTRIC VEHICLE PARKING
	PEDESTRIAN LIGHTPOLE
	VEHICULAR LIGHTPOLE
	WIRED DRESS STATION

LOCATION PLANS

EXTERIOR SIGNAGE
Ottawa Civic Hospital

LEGEND

- Identification signage
- Information signage
- Directional signage
- Security signage
- Item number
Item codification
- Power
- Data
- DPF-1** Pedestrian directional, freestanding
- DVF-1** Vehicular directional, freestanding
- DVF-2** Vehicular directional, freestanding
- DVF-3** Vehicular directional, freestanding
- DVS-1** Vehicular directional, suspended
- AIW-1** Ambulance ID, wall
- BEW-1 to 6** Building entrance ID, wall
- BPF-1** Bike Path ID, Post
- BPF-2** Multiuse Path ID, Post
- BPW-1** Bike Parking ID, wall
- DF-1** Internal Identification, freestanding
- DOF-1** Drop Off ID, Post
- DIW-1** Donor Signage, wall (TBC)
- DW-1** Delivery ID, wall
- EEW-1** Emergency Entrance ID, wall
- EEW-2** Non-Urgent Transport Entrance ID, wall
- EEW-3** Emergency Entrance Graphic, wall
- HIW-1** H Sign, wall
- HIW-2** Hospital Logo
- MEF-1** Main Entrance ID, freestanding
- PIF-1** Parking ID with counter, freestanding
- PIF-2** Accessible Parking ID, freestanding
- PIF-3** Parking ID, freestanding
- PRW-1** Pet relief area, wall
- SEF-1** Secondary Entrance ID, freestanding
- CB-1** Clearance Bar, suspended
- RGF-1** Regulatory sign, freestanding
- RGW-1** Regulatory sign, wall
- RGS-1** Regulatory sign, suspended

PROJECT
THE OTTAWA HOSPITAL
NEW CAMPUS
DEVELOPMENT -
PHASE 4 MAIN HOSPITAL
BUILDING
900 CARLING AVE. OTTAWA, ONTARIO

CLIENT
The Ottawa Hospital | L'Hôpital d'Ottawa

CONSTRUCTION
PCL | EllisDon

CLIENT PROJECT NO.
1070002

KEY PLAN
TRUE NORTH | PROJECT NORTH

REVISIONS

NO.	REVISION	ISSUED	DATE
001	SITE PLAN CONTROL RESUBMISSION		2025/01/12
002	ISSUE SUBMISSION		2025/01/16
003	ISSUE SUBMISSION		2025/04/15
004	ISSUE SUBMISSION		2025/04/15
005	ISSUE SUBMISSION		2025/04/15

DISCREPANCIES MUST BE REPORTED IMMEDIATELY TO THE ARCHITECT BEFORE PROCEEDING. ONLY FIGURED DIMENSIONS ARE TO BE USED. CONTRACTORS MUST CHECK ALL DIMENSIONS ON SITE. THIS DRAWING IS PROTECTED BY COPYRIGHT. ALL DIMENSIONS ARE SHOWN IN METRIC.

NOT FOR CONSTRUCTION

AURIUM

PROJECT TEAM
DESIGN-BUILDER: PCL/ED A JOINT VENTURE
ARCHITECTURAL: PARK ARCHITECTS LIMITED, JOON LAM/RE PRATTE ARCHITECTS ASSOCIATES ARCHITECTS, B&B ARCHITECTS INC.
STRUCTURAL: STEPHENSON ENGINEERING LTD., BOOTHLETTES PARK/ENGINEERING
MECHANICAL: H+ANGUS & ASSOCIATES LTD., CROSSEY ENGINEERING LTD.
ELECTRICAL: MULVEY & BARNAN INTERNATIONAL INC.
CIVIL: WSP CANADA INC.
LANDSCAPE: VERTECHS DESIGN INC., P&P LANDSCAPE ARCHITECTURE
BUILDING CODE: LMDG BUILDING CODE CONSULTANTS LTD.
AUTHOR PROJECT NO.: 2233-00

STAMP

DRAWING TITLE

DRAWN SF
SCALE AT 40" x 60"
1:150

CHECKED A.C.
DATE 2026-01-12

GRAPHIC SCALE

DRAWING NO. WF-320
REV NO. R03