




10/16/2025 10:58:15 AM
 2025-09-19 10:58:15 AM
 2025-09-19 10:58:15 AM


SEAN MOORE MCP, RPP
 MANAGER, DEVELOPMENT REVIEW - WEST
 PLANNING, INFRASTRUCTURE & ECONOMIC
 DEVELOPMENT DEPARTMENT, CITY OF OTTAWA

APPROVED
 By Sean Moore at 6:29 pm, Jun 11, 2026



File Number:
 D07-12-26-0008 (Revision)
 D07-12-23-0168 (Original)
 Plan Number: 19424

PROJECT
 THE OTTAWA HOSPITAL
 NEW CAMPUS
 DEVELOPMENT -
 PHASE 4 MAIN HOSPITAL
 BUILDING
 900 CARLING AVE. OTTAWA, ONTARIO

CLIENT
 The Ottawa Hospital | L'Hôpital d'Ottawa


Infrastructure Ontario
PCL CONSTRUCTION | **EllisDon**

CLIENT PROJECT NO.
 1070002

KEY PLAN
 TRUE NORTH | PROJECT NORTH

06 SITE PLAN CONTROL RESUBMISSION R2 2026-03-27
 04 DESIGN BUILD BASELINE SUBMISSION 2026-03-05
 03 FOUNDATION PERMIT SUBMISSION 2026-01-15
 02 SITE PLAN CONTROL RESUBMISSION 2026-01-12
 01 95% DD SUBMISSION 2025-09-19

DRAWING STATUS
NOT FOR CONSTRUCTION
 DISCREPANCIES MUST BE REPORTED IMMEDIATELY TO THE ARCHITECT BEFORE PROCEEDING. ONLY DIMENSIONS SHOWN ON THIS DRAWING ARE TO BE USED. CONTRACTORS MUST CHECK ALL DIMENSIONS ON SITE. THIS DRAWING IS PROTECTED BY COPYRIGHT.
 ALL DIMENSIONS ARE SHOWN IN METRIC.

AUTHOR

 A Partnership of Corporations

PROJECT TEAM
DESIGN-BUILDER POLIED A JOINT VENTURE
ARCHITECTURAL PARSON ARCHITECTS LIMITED
 JOON LAMARIE PRATTE ARCHITECTS
 ADAMSON ASSOCIATES ARCHITECTS
 886 ARCHITECTS OTTAWA INC.
STRUCTURAL SIALAS OBEREN CANADA INC.
 SOUTHERLETT PARIBEAU INC.
MECHANICAL HH ANGUS & ASSOCIATES LTD.
 SIALAS OBEREN CANADA INC.
ELECTRICAL MELVEY & BIRNAN INTERNATIONAL INC.
 WSP | SIALAS INC.
CIVIL WSP | SIALAS INC.
LANDSCAPE VERTECOBS DESIGN INC.
 PWP LANDSCAPE ARCHITECTURE

BUILDING CODE UMOG BUILDING CODE CONSULTANTS LTD.
AUTHOR PROJECT NO.
 2233-00

DRAWING TITLE
BUILDING ELEVATION (SOUTH & WEST)

DRAWN AAA-PT | **CHECKED** JM
SCALE AT 42" x 60" | **DATE** 19 SEP 2025
GRAPHIC SCALE 0 2.5 5 7.5 10 M | **SCALE IN METERS**

DRAWING NO. **REV NO.**
A5-011 **05**