



100% DATE: 2024-08-07 10:58:18 AM

100% DATE: 2024-08-07 10:58:18 AM



E-W BUILDING SECTION LOOKING NORTH 2
A1-10F
1:200



N-S BUILDING SECTION LOOKING WEST 1
A1-10F
1:200

- SHEET NOTES**
- FOR ROOF ASSEMBLY TYPES, REFER TO DRAWING A7-002 WITHIN THIS ARCHITECTURAL SERIES 01 - VOLUME 01
 - FOR HELIPORT AND RPAS, REFER TO AVIATION DRAWINGS
 - FOR CLINICAL DEPARTMENTS, REFER TO STACKING DIAGRAM A10-030 IN ARCHITECTURAL SERIES 02 - VOLUME 01
 - FOR LANDSCAPE ROOFS AND GARDEN TYPOLOGIES, REFER TO LANDSCAPE DRAWINGS

HCC to HIGH PARAPET	148.025
HCC to STL HIGH ROOF	157.075
HCC to LOW PARAPET	164.025
HCC to STL LOW ROOF	163.075
LEVEL HCC	148.855
LEVEL 14	144.885
TOWER B MR PENTHOUSE	143.115
LEVEL 13	141.115
LEVEL 12	138.400
LEVEL 11	131.950
LEVEL 10	127.450
LEVEL 9	122.950
LEVEL 8	118.450
LEVEL 7	113.950
LEVEL 6	109.150
LEVEL 5	104.300
LEVEL 4	99.300
LEVEL 3	90.300
LEVEL 2	85.300
LEVEL 1	80.300
LEVEL 0	75.300
LEVEL S	70.300
LEVEL F	65.300

PROJECT
THE OTTAWA HOSPITAL
NEW CAMPUS
DEVELOPMENT -
PHASE 4 MAIN HOSPITAL
BUILDING
900 CARLING AVE. OTTAWA, ONTARIO

CLIENT
The Ottawa Hospital | L'Hôpital d'Ottawa

Infrastructure Ontario

PCL **EllisDon**

CONSTRUCTION

CLIENT PROJECT NO. 1070002

KEY PLAN
TRUE NORTH PROJECT NORTH

15 SITE PLAN CONTROL RESUBMISSION R2 2026-03-31
08 DESIGN BUILD BASELINE SUBMISSION 2026-03-03
07 FOUNDATION PERMIT SUBMISSION 2026-01-15
02 SITE PLAN CONTROL RESUBMISSION 2026-01-15
06 90% DD SUBMISSION 2025-09-19
03 SITE PLAN CONTROL RESUBMISSION 2026-04-09
04 60% DD SUBMISSION 2025-08-28
05 50% DD SUBMISSION 2025-07-28
02 ISSUED FOR ACPOR READINESS 2025-01-09
01 80% DD SUBMISSION 2024-08-15
 N/A DATE

REVISIONS

DRAWING STATUS
NOT FOR CONSTRUCTION

DISCREPANCIES MUST BE REPORTED IMMEDIATELY TO THE ARCHITECT BEFORE PROCEEDING. ONLY DIMENSIONS SHOWN ON THIS DRAWING ARE TO BE USED. CONTRACTORS MUST CHECK ALL DIMENSIONS ON SITE. THIS DRAWING IS PROTECTED BY COPYRIGHT.

ALL DIMENSIONS ARE SHOWN IN METRIC.

AUTHOR

adamson
ASSOCIATES | ARCHITECTS
A Partnership of Corporations

PROJECT TEAM
DESIGN-BUILDER POLED A JOINT VENTURE
ARCHITECTURAL PARON ARCHITECTS LIMITED
 ZOOH LAMARIE PRATTE ARCHITECTS
 ADAMSON ASSOCIATES ARCHITECTS
 BR ARCHITECTS OTTAWA INC.
STRUCTURAL SIKAS OPEN CANADA INC.
 BOUTHELLETTE PARIZEAU INC.
MECHANICAL HH ANGUS & ASSOCIATES LTD.
 SIKAS OPEN CANADA INC.
ELECTRICAL MCELVEY SIMAN INTERNATIONAL INC.
 WSP CANADA INC.
CIVIL WSP CANADA INC.
LANDSCAPE WETTEDGES DESIGN INC.
 PWP LANDSCAPE ARCHITECTURE

BUILDING CODE UMG BUILDING CODE CONSULTANTS LTD.

AUTHOR PROJECT NO. 2233-00

STAMP STAMP

DRAWING TITLE
OVERALL BUILDING SECTIONS

DRAWN AAA-PT **CHECKED** JM
 SCALE AT 42" x 60" DATE 15 AUG 2024
 GRAPHIC SCALE 1:200
 SCALE IN METERS

File Number: D07-12-26-0008 (Revision)
 D07-12-23-01168 (Original)
 Plan Number: 19424

DRAWING NO. A5-020 **REV. NO.** 10