


DATE PLOTTED: 15-AUG-2024 10:00:00 AM



SM

SEAN MOORE MCIP, RPP
 MANAGER, DEVELOPMENT REVIEW - WEST
 PLANNING, INFRASTRUCTURE & ECONOMIC
 DEVELOPMENT DEPARTMENT, CITY OF OTTAWA

APPROVED
 By Sean Moore at 4:08 pm, Jun 11, 2024

PROJECT
 THE OTTAWA HOSPITAL
 NEW CAMPUS
 DEVELOPMENT -
 PHASE 4 MAIN HOSPITAL
 BUILDING
 900 CARLING AVE. OTTAWA, ONTARIO

CLIENT
 The Ottawa Hospital | L'Hôpital d'Ottawa

Infrastructure Ontario

PCL CONSTRUCTION | **EllisDon**

CLIENT PROJECT NO. 1070002

KEY PLAN
 TRUE NORTH PROJECT NORTH

THIS DRAWING TO BE PRINTED IN COLOUR.

NO.	REVISIONS	DATE
07	SITE PLAN CONTROL, RESUBMISSION	2026-01-10
06	90% DD SUBMISSION	2025-06-19
05	SITE PLAN CONTROL, RESUBMISSION	2025-04-04
04	65% DD SUBMISSION	2025-06-05
03	35% DD SUBMISSION	2025-01-28
02	ACFOR READINESS	2025-01-09
01	80% SD SUBMISSION	2024-09-10
00	ISSUED	DATE

NOT FOR CONSTRUCTION
 COORDINANCES MUST BE REPORTED IMMEDIATELY TO THE ARCHITECT BEFORE PROCEEDING.
 ONLY FIGURED DIMENSIONS ARE TO BE USED. CONTRACTORS MUST CHECK ALL DIMENSIONS ON SITE. THIS DRAWING IS PROTECTED BY COPYRIGHT.
 ALL DIMENSIONS ARE SHOWN IN METRIC.

AUTHOR

PROJECT TEAM
 DESIGN/BUILDER: POLED, A JOINT VENTURE
 ARCHITECTURAL: PARSON ARCHITECTS LIMITED, ZOOH/LAMARIE PRATTE ARCHITECTES, ADAMSON ASSOCIATE ARCHITECTS, 888 ARCHITECTS INC.
 STRUCTURAL: STEPHENSON ENGINEERING LTD., SOUTHLETTET PARDEAU INC.
 MECHANICAL: HJ ANGLIS & ASSOCIATES LTD., CROSEY ENGINEERING LTD.
 ELECTRICAL: MCELVEY & BIRNAN INTERNATIONAL INC., REP SWANSON INC.
 CIVIL: VERTICONS DESIGN INC., PWP LANDSCAPE ARCHITECTURE
 BUILDING CODE: UMOG BUILDING CODE CONSULTANTS LTD.
 AUTHOR PROJECT NO. **PCL2301_C**

DRAWING STATUS
 STAMP: _____

DRAWING TITLE
TREE PRESERVATION PLAN

DRAWN _____ **CHECKED** _____
SCALE AT 40" x 60" **DATE** 15-AUG-2024
GRAPHIC SCALE 1:250

DRAWING NO. **L01-101** **REV NO.** **07**

SEE SHEET L01-102
 SEE SHEET L01-101

SEE SHEET L01-101
 SEE SHEET L01-103

REFER TO L00-001-L00-005 FOR NOTES AND LEGENDS