
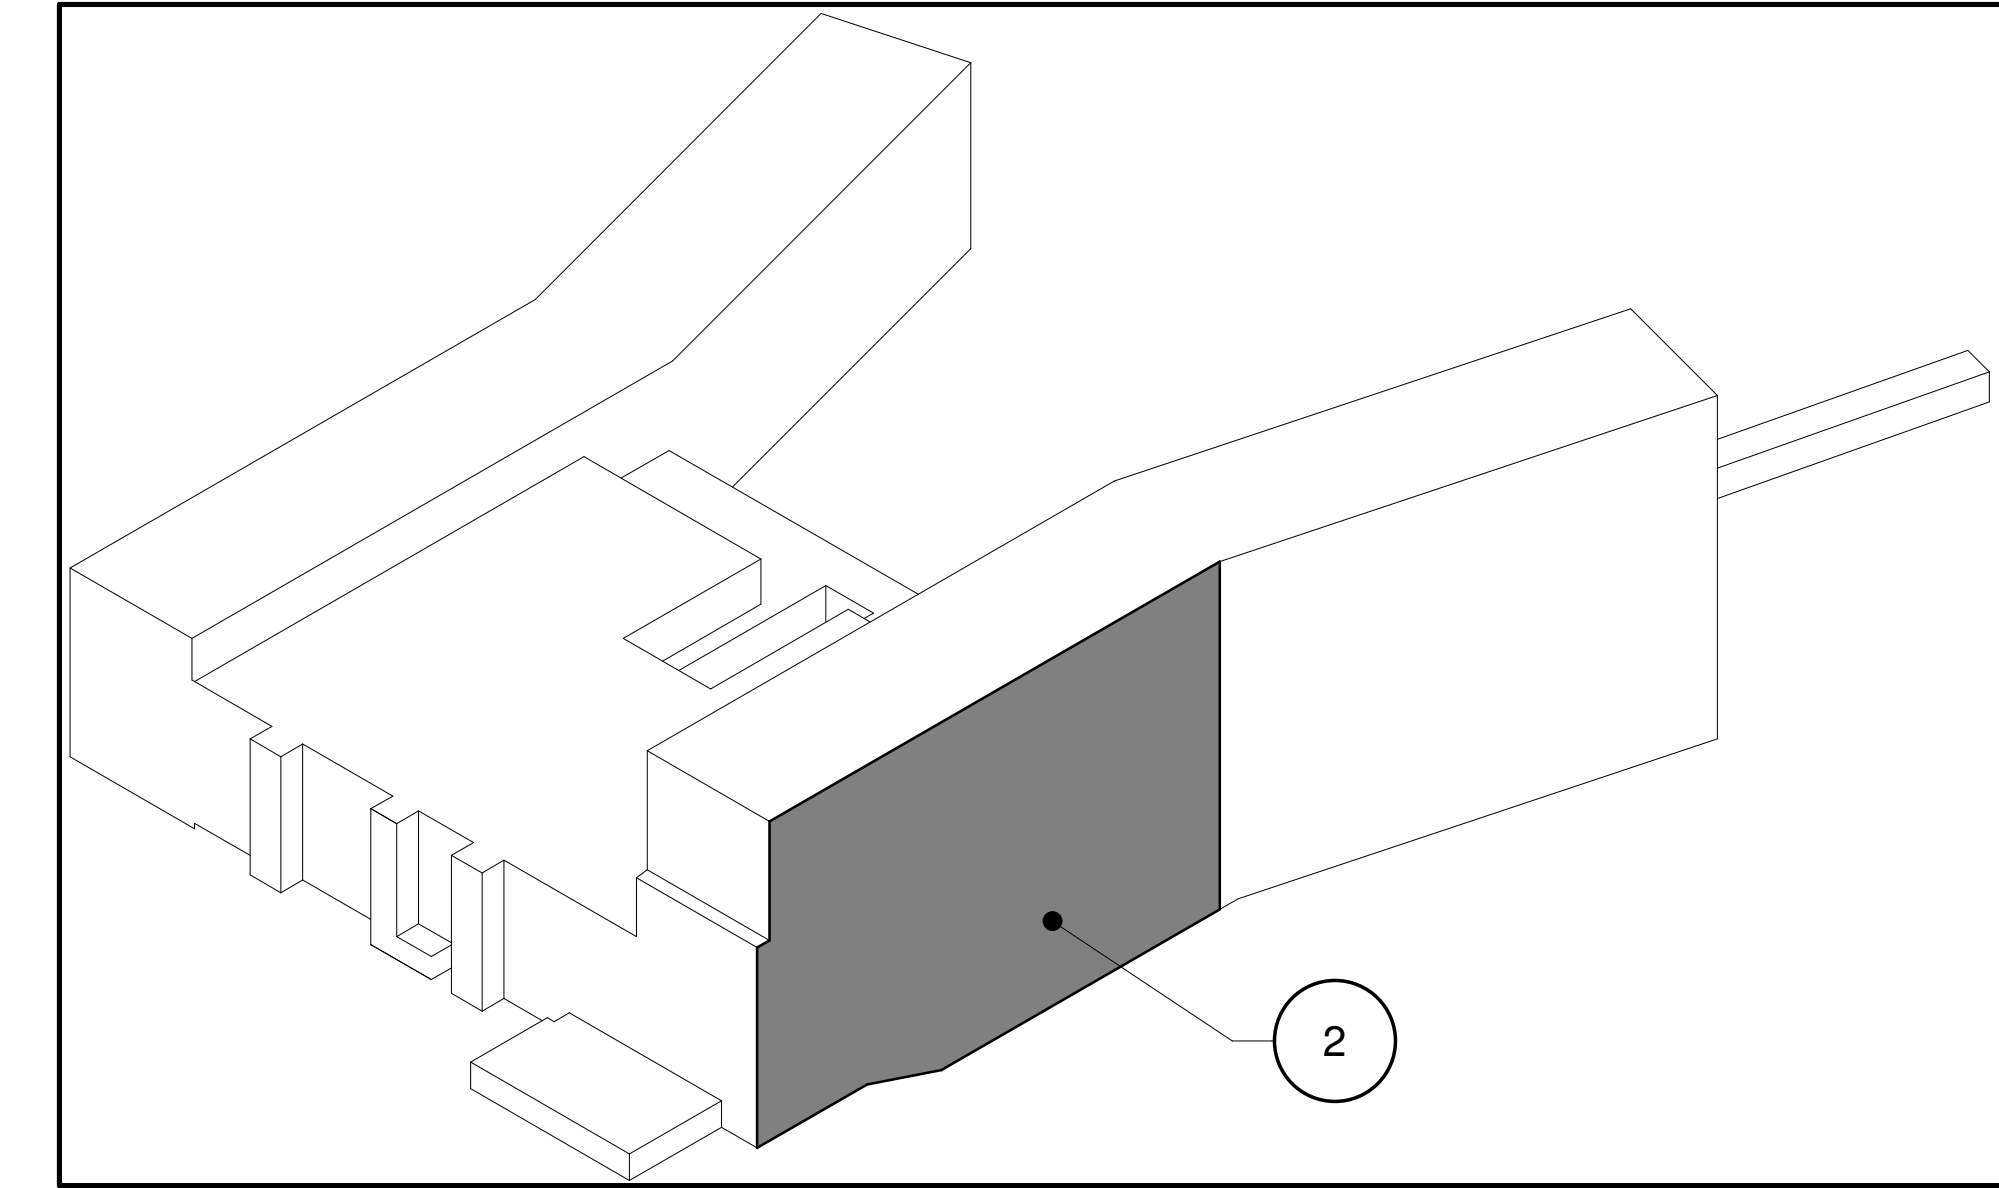


PLOT DATE: 2025/09/19 2:31:52 PM

 

3D KEY 1

LEVEL	HEIGHT (M)
LEVEL 13	131.115
LEVEL 12	126.465
LEVEL 11	121.815
LEVEL 10	117.165
LEVEL 9	112.515
LEVEL 8	107.865
LEVEL 7	103.215
LEVEL 6	98.565
LEVEL 5	93.915
LEVEL 4	89.265
LEVEL 3	84.615
LEVEL 2	79.965
LEVEL 1	75.315
LEVEL 0 - PAVILION	74.360

APPROVED
By Sean Moore at 6:25 pm, Jun 11, 2026

SM
SEAN MOORE MCI, RPP
MANAGER, DEVELOPMENT REVIEW - WEST
PLANNING, INFRASTRUCTURE & ECONOMIC
DEVELOPMENT DEPARTMENT, CITY OF OTTAWA

File Number:
D07-12-25-0098 (Revision)
D07-12-25-0158 (Original)
Plan Number: 19424

GENERAL NOTES
FOR CLADDING GENERAL NOTES, REFER TO A5-110

PROJECT
THE OTTAWA HOSPITAL
NEW CAMPUS
DEVELOPMENT -
PHASE 4 MAIN HOSPITAL
BUILDING
900 CARLING AVE. OTTAWA, ONTARIO

CLIENT
The Ottawa Hospital | L'Hôpital d'Ottawa

CONSTRUCTION
PCL | EllisDon

CLIENT PROJECT NO.
1070002

KEY PLAN
TRUE NORTH PROJECT NORTH

REVISIONS

NO.	DESCRIPTION	DATE
01	01 SITE PLAN CONTROL RE-SUBMISSION R2	2026-02-03
02	02 DESIGN BUILD BASELINE SUBMISSION	2026-03-03
03	03 95% DD SUBMISSION	2026-09-19

DRAWING STATUS
NOT FOR CONSTRUCTION
DISCREPANCIES MUST BE REPORTED IMMEDIATELY TO THE ARCHITECT BEFORE PROCEEDING. ONLY PLOTTED DIMENSIONS ARE TO BE USED. CONTRACTORS MUST CHECK ALL DIMENSIONS ON SITE. THIS DRAWING IS PROTECTED BY COPYRIGHT.

AUTHOR
adamson ASSOCIATES ARCHITECTS
A Partnership of Corporations

PROJECT TEAM
DESIGN-BUILDER: PARON A JOINT VENTURE
ARCHITECTURAL: PARON ARCHITECTS LIMITED, JORDAN LAMARIE PRATTE ARCHITECTS, ADAMSON ASSOCIATES ARCHITECTS, 888 ARCHITECTS OTTAWA INC.
STRUCTURAL: SIKAS OBEREN CANADA INC., BOUTHELLETTE PARIBEAU INC.
MECHANICAL: HX ANGUS & ASSOCIATES LTD., SIKAS OBEREN CANADA INC.
ELECTRICAL: MEEVEY & SIMON INTERNATIONAL INC., HEP SMOGA INC.
CIVIL: VERDECA DESIGN INC.
LANDSCAPE: PWP LANDSCAPE ARCHITECTURE

BUILDING CODE UMOG BUILDING CODE CONSULTANTS LTD.
AUTHOR PROJECT NO. 2233-00

STAMP STAMP

DRAWING TITLE
PARTIAL TRUE ELEVATIONS EAST

DRAWN	CHECKED
AAA-PT	JM

SCALE: A4 48" x 66" DATE: 19 SEP 2025
GRAPHIC SCALE: SCALE IN METERS

DRAWING NO. A5-121 **REV. NO.** 03

ELEVATION - EAST TRUE ELEVATION TOWER B
REVISED 1:100