




10/16/2025 10:58 AM 10/16/2025 10:58 AM
 PLOT DATE: 2025-09-10 10:58 AM

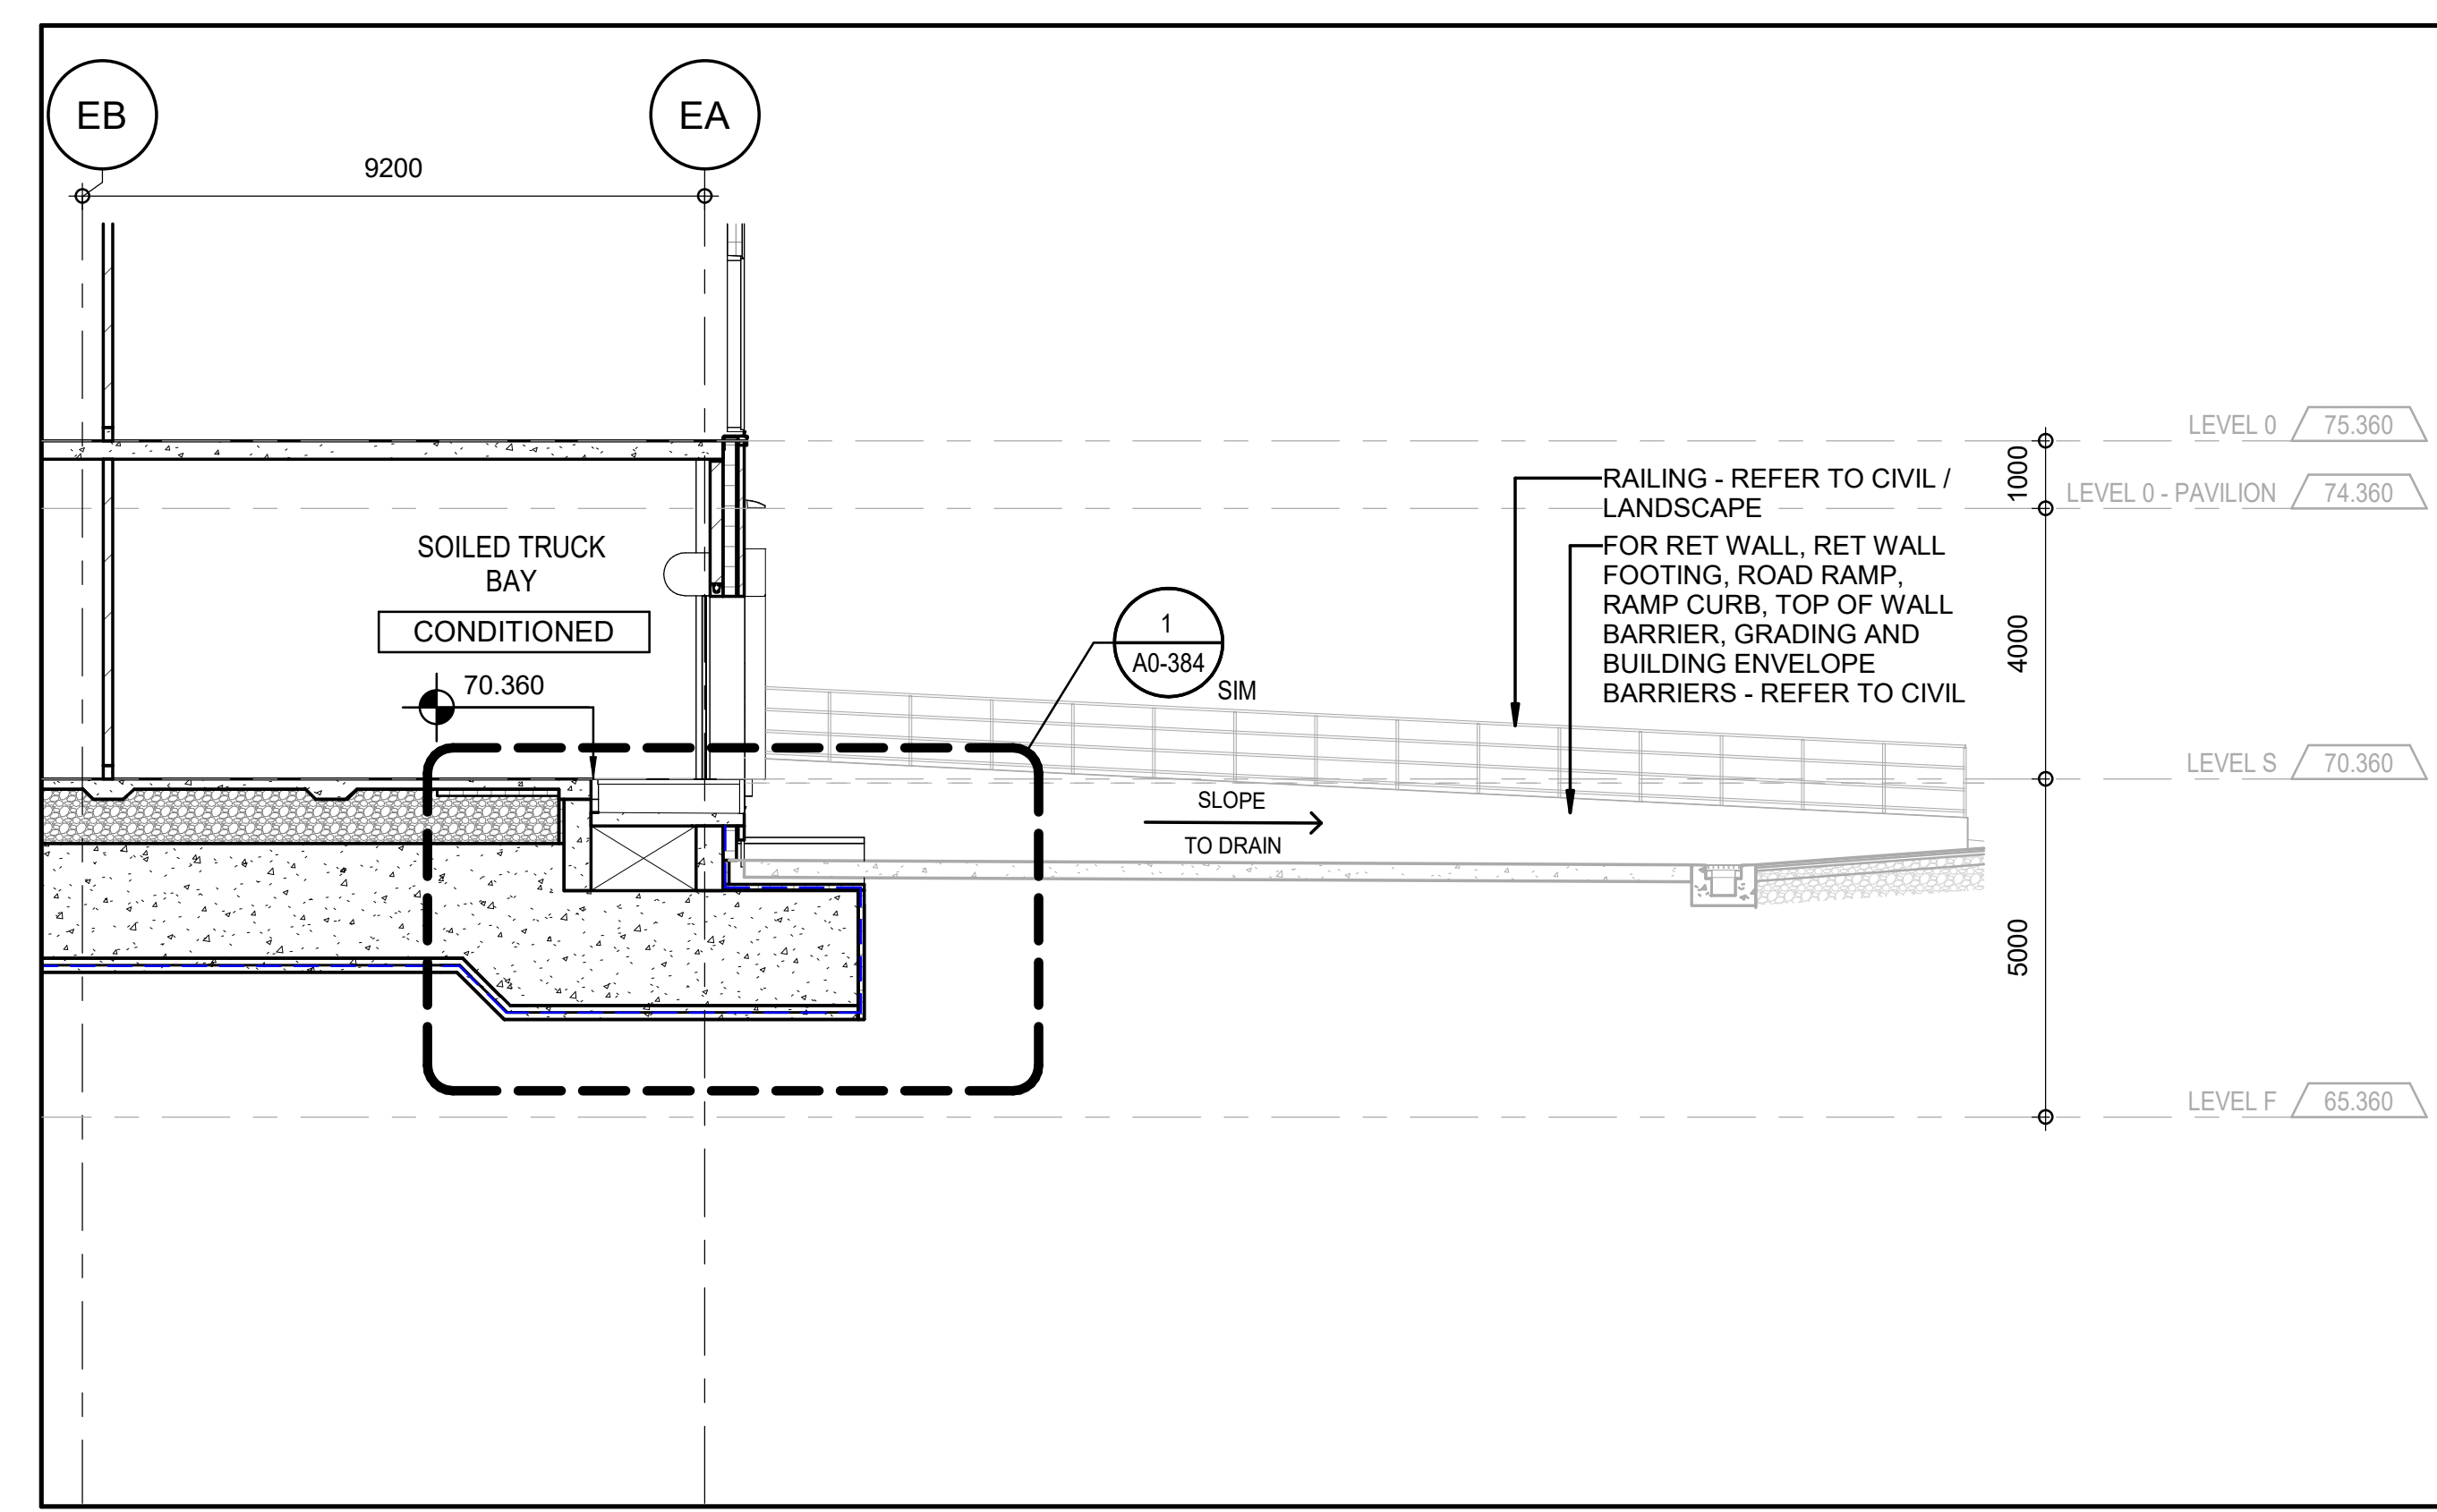


ELEVATION - RETAINING WALL NORTH ELEVATION
 A0-225 1:100 6

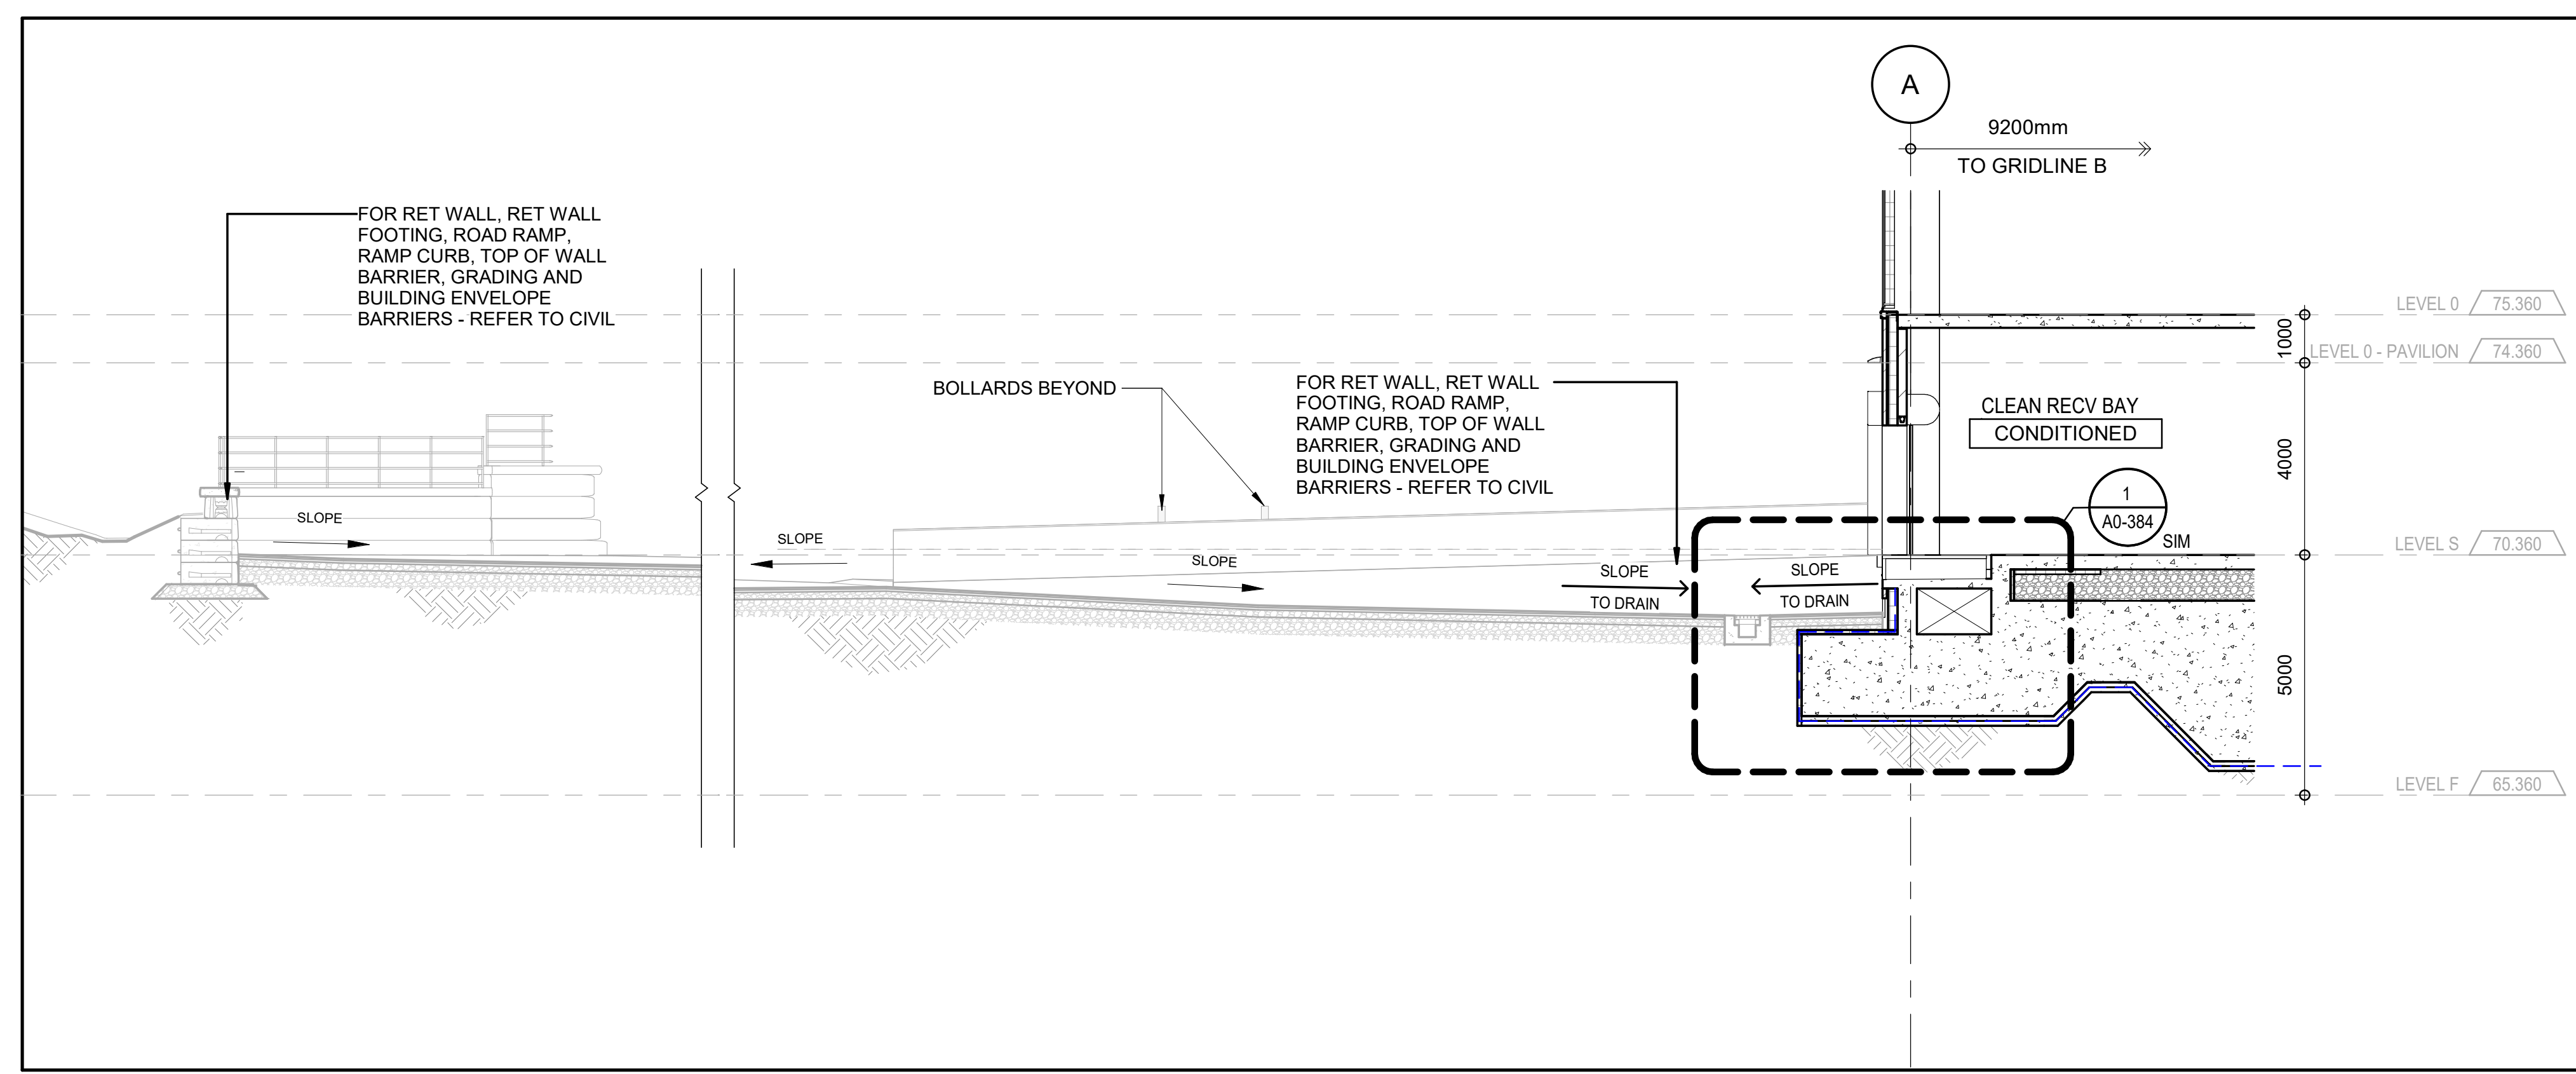


ELEVATION - RETAINING WALL SOUTH ELEVATION
 A0-225 1:100 5

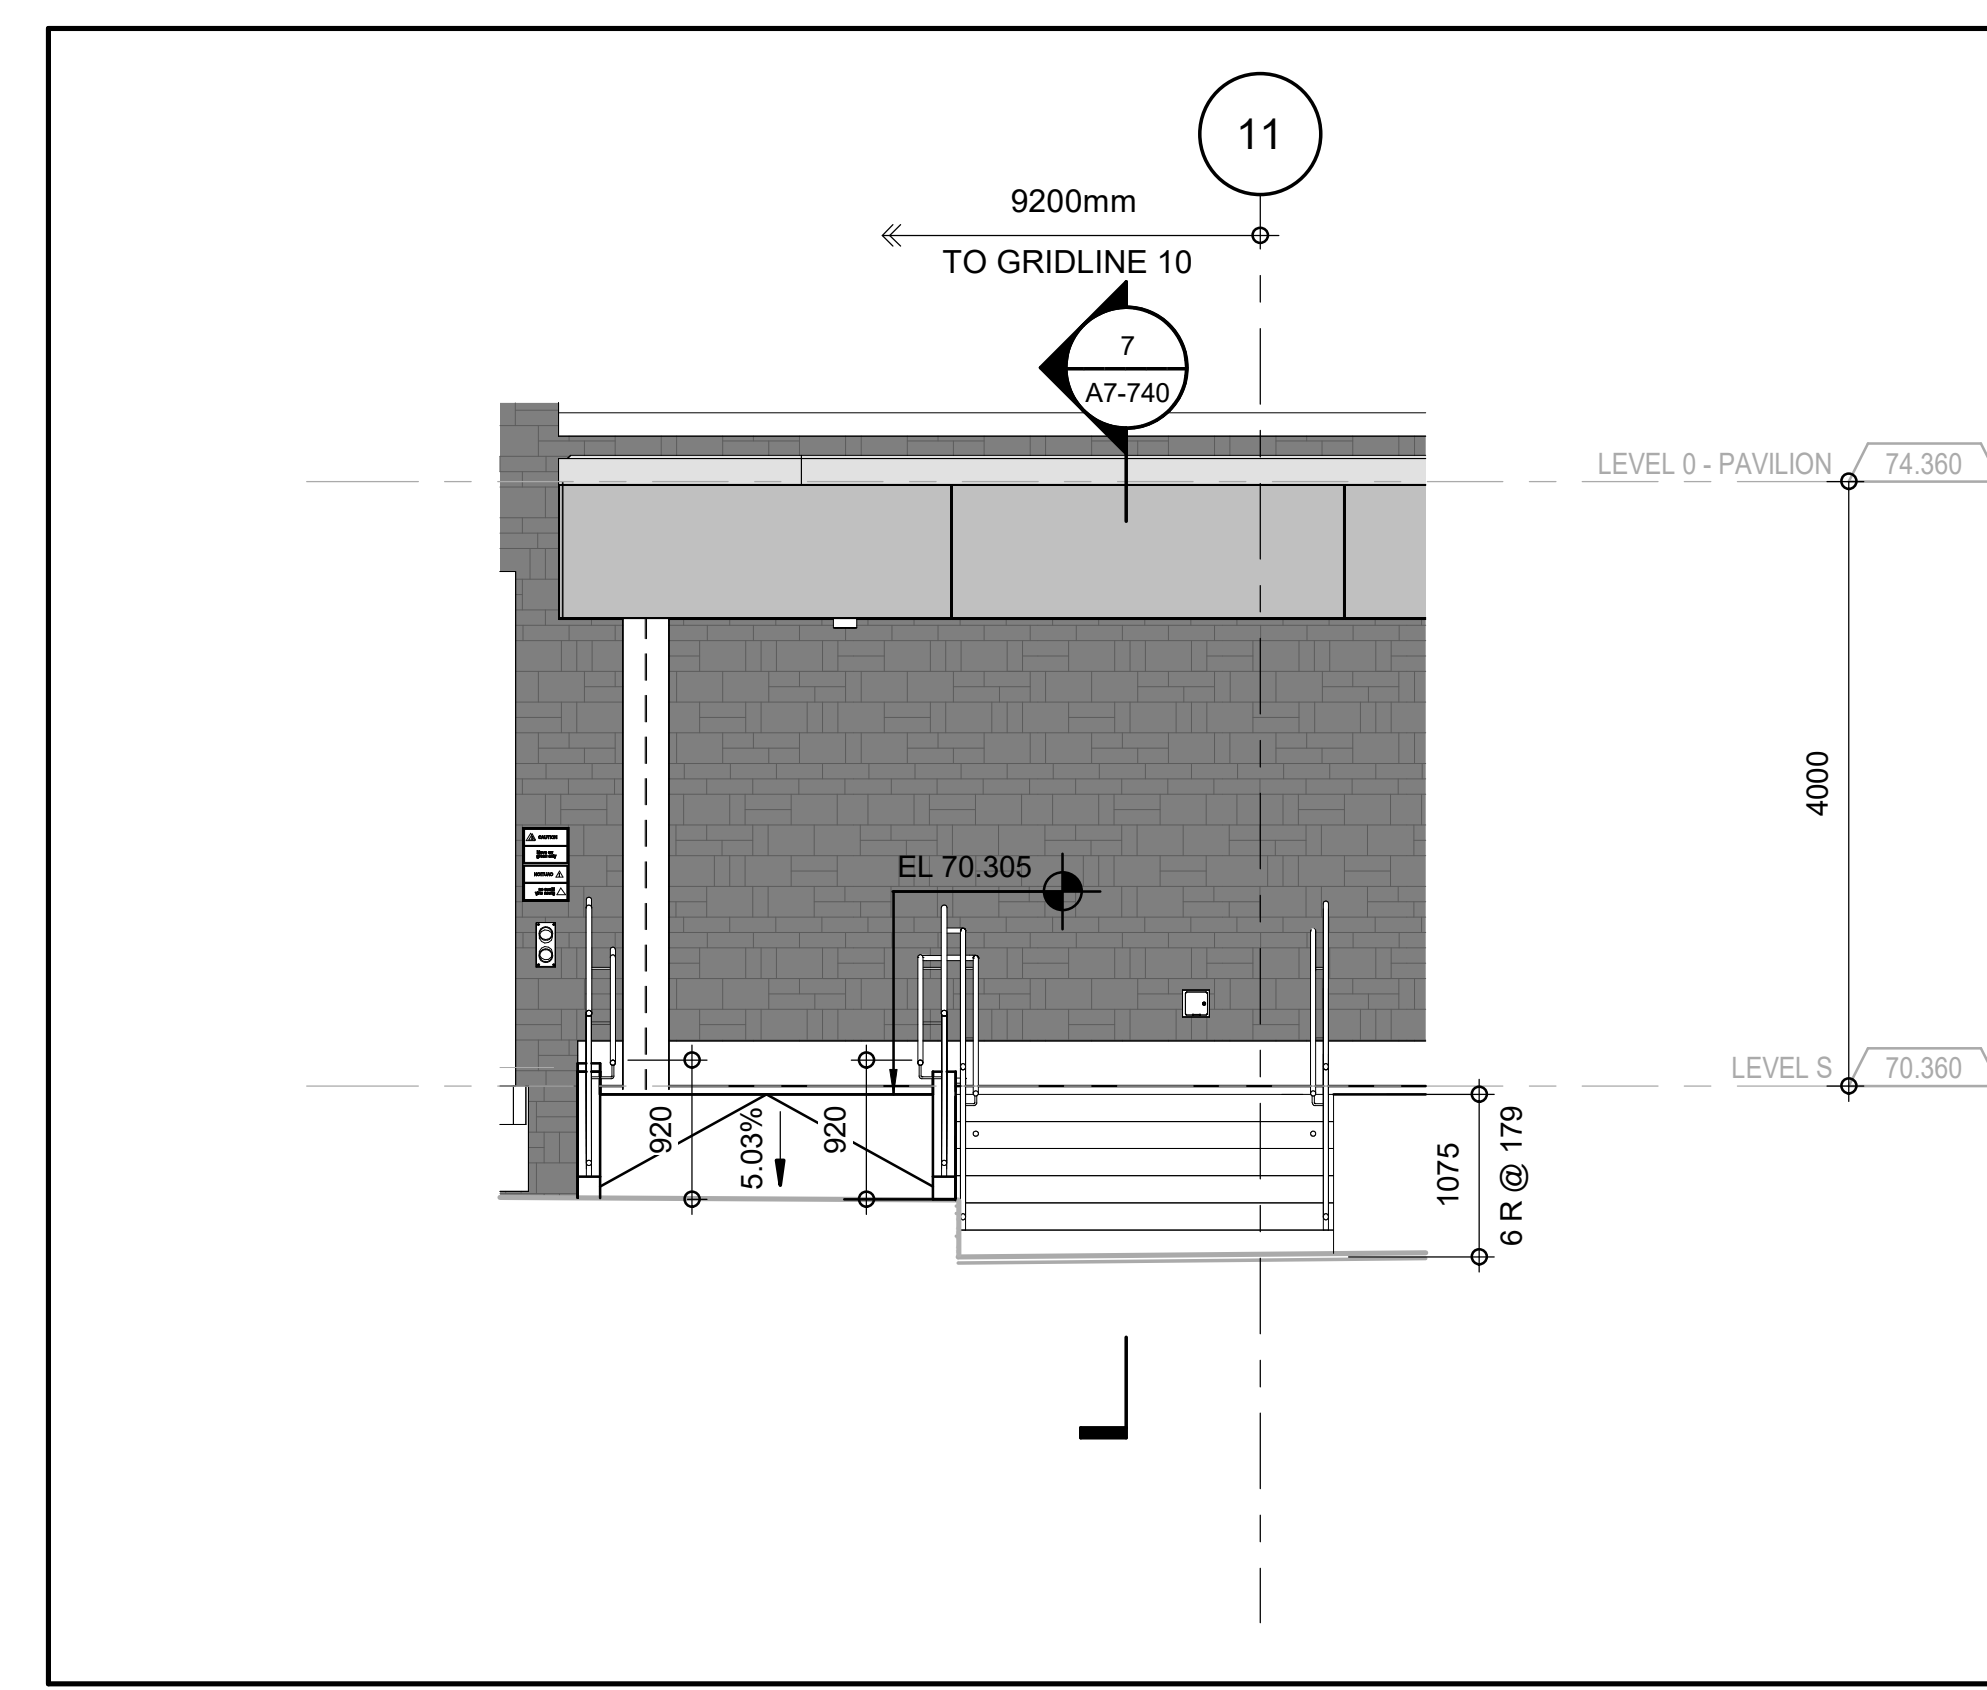


EAST ELEVATION - RECEIVING AREA SOUTH RAMP
 A0-225 1:50 8

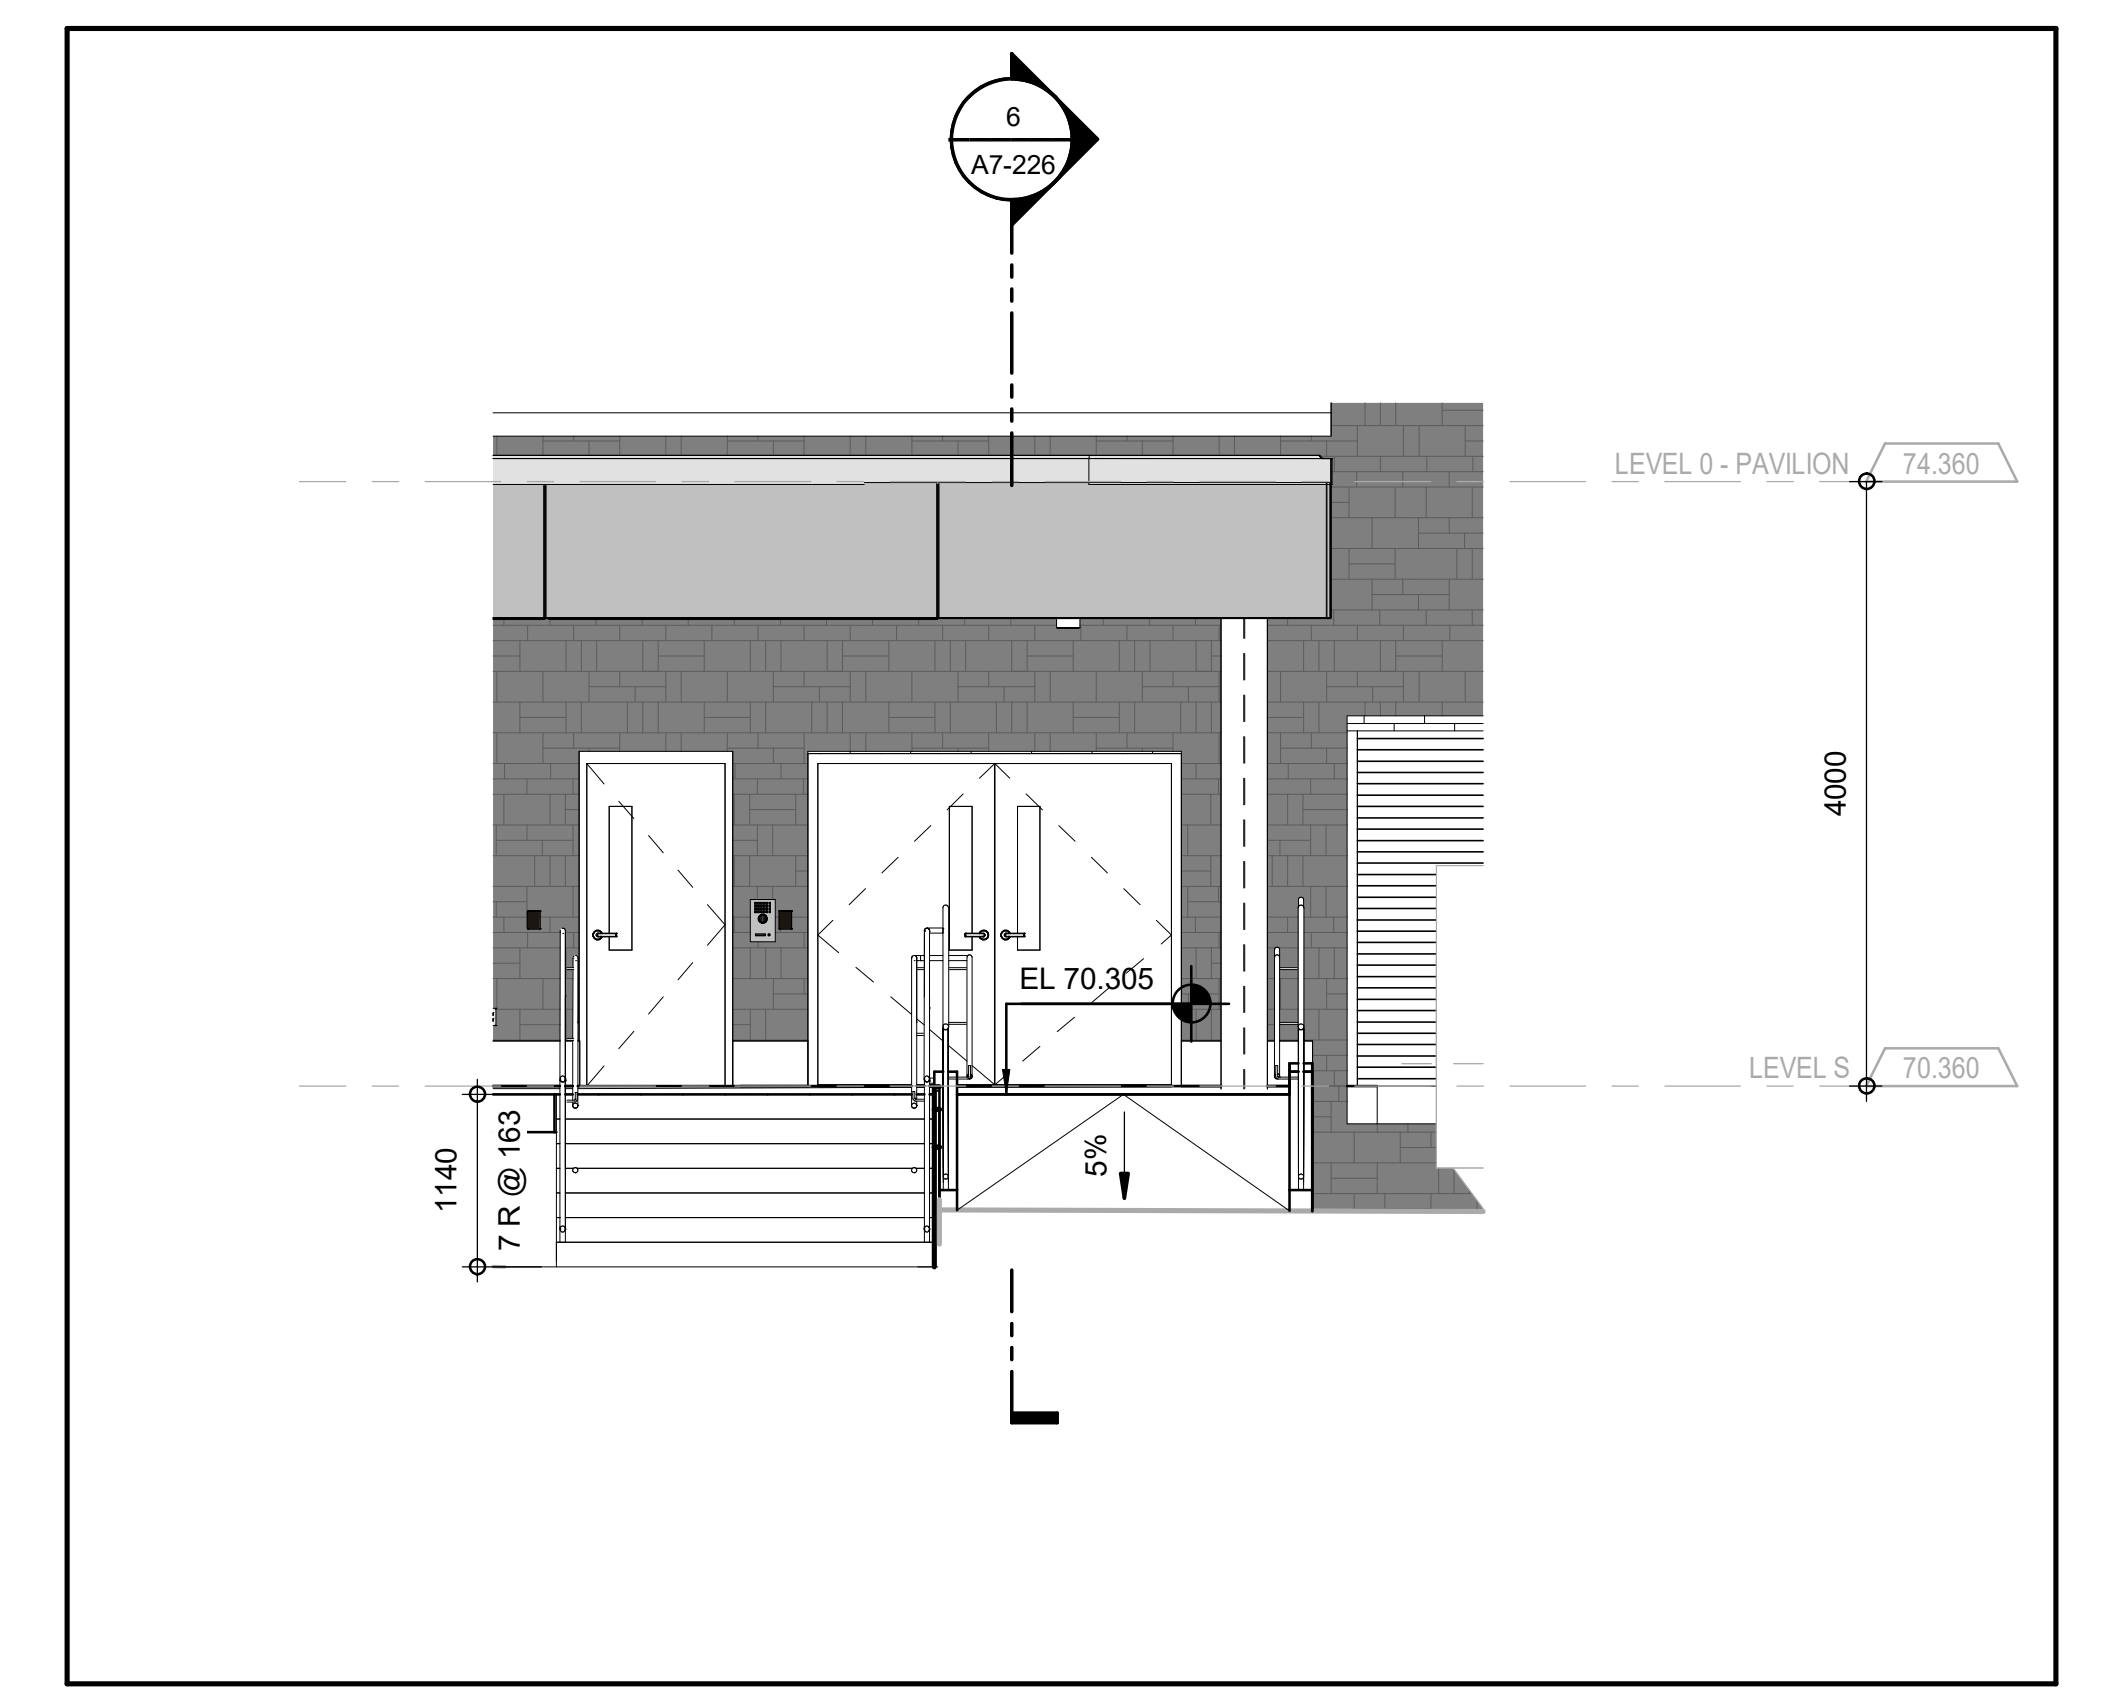


EAST ELEVATION - RECEIVING AREA NORTH RAMP
 A0-225 1:50 7

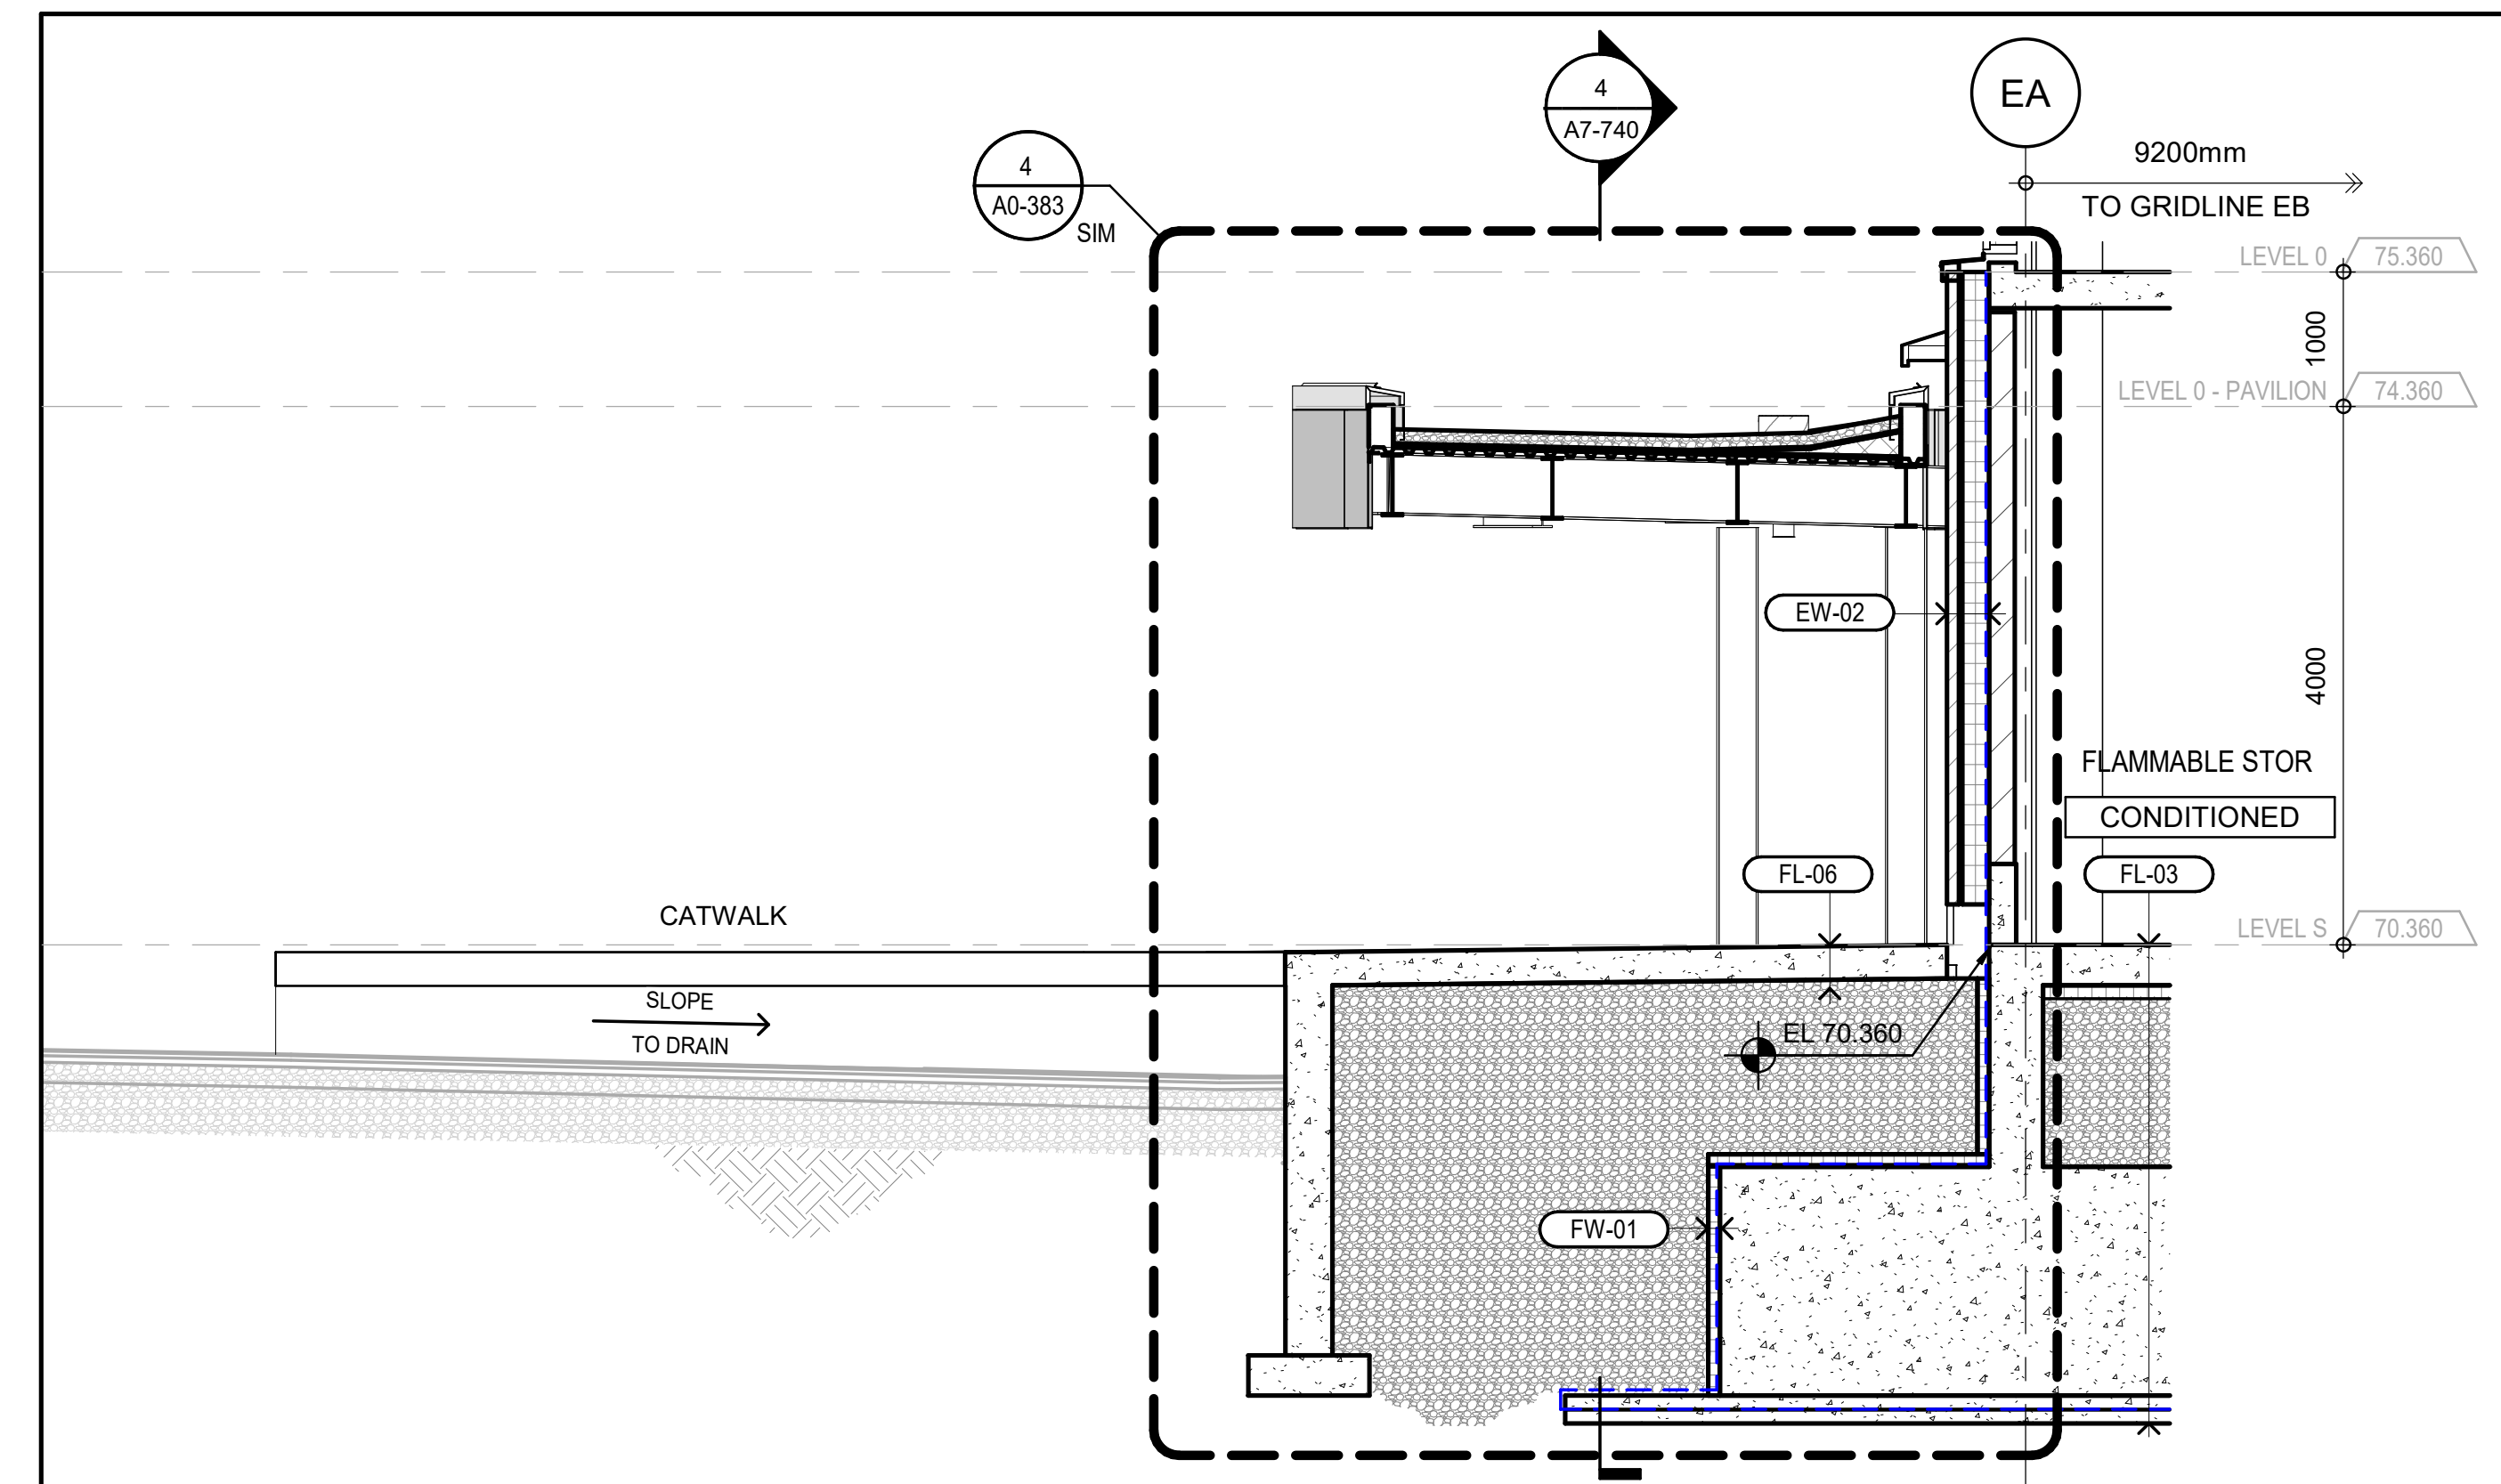


ELEVATION - RECEIVING AREA TYPICAL CATWALK
 A0-225 1:50 4

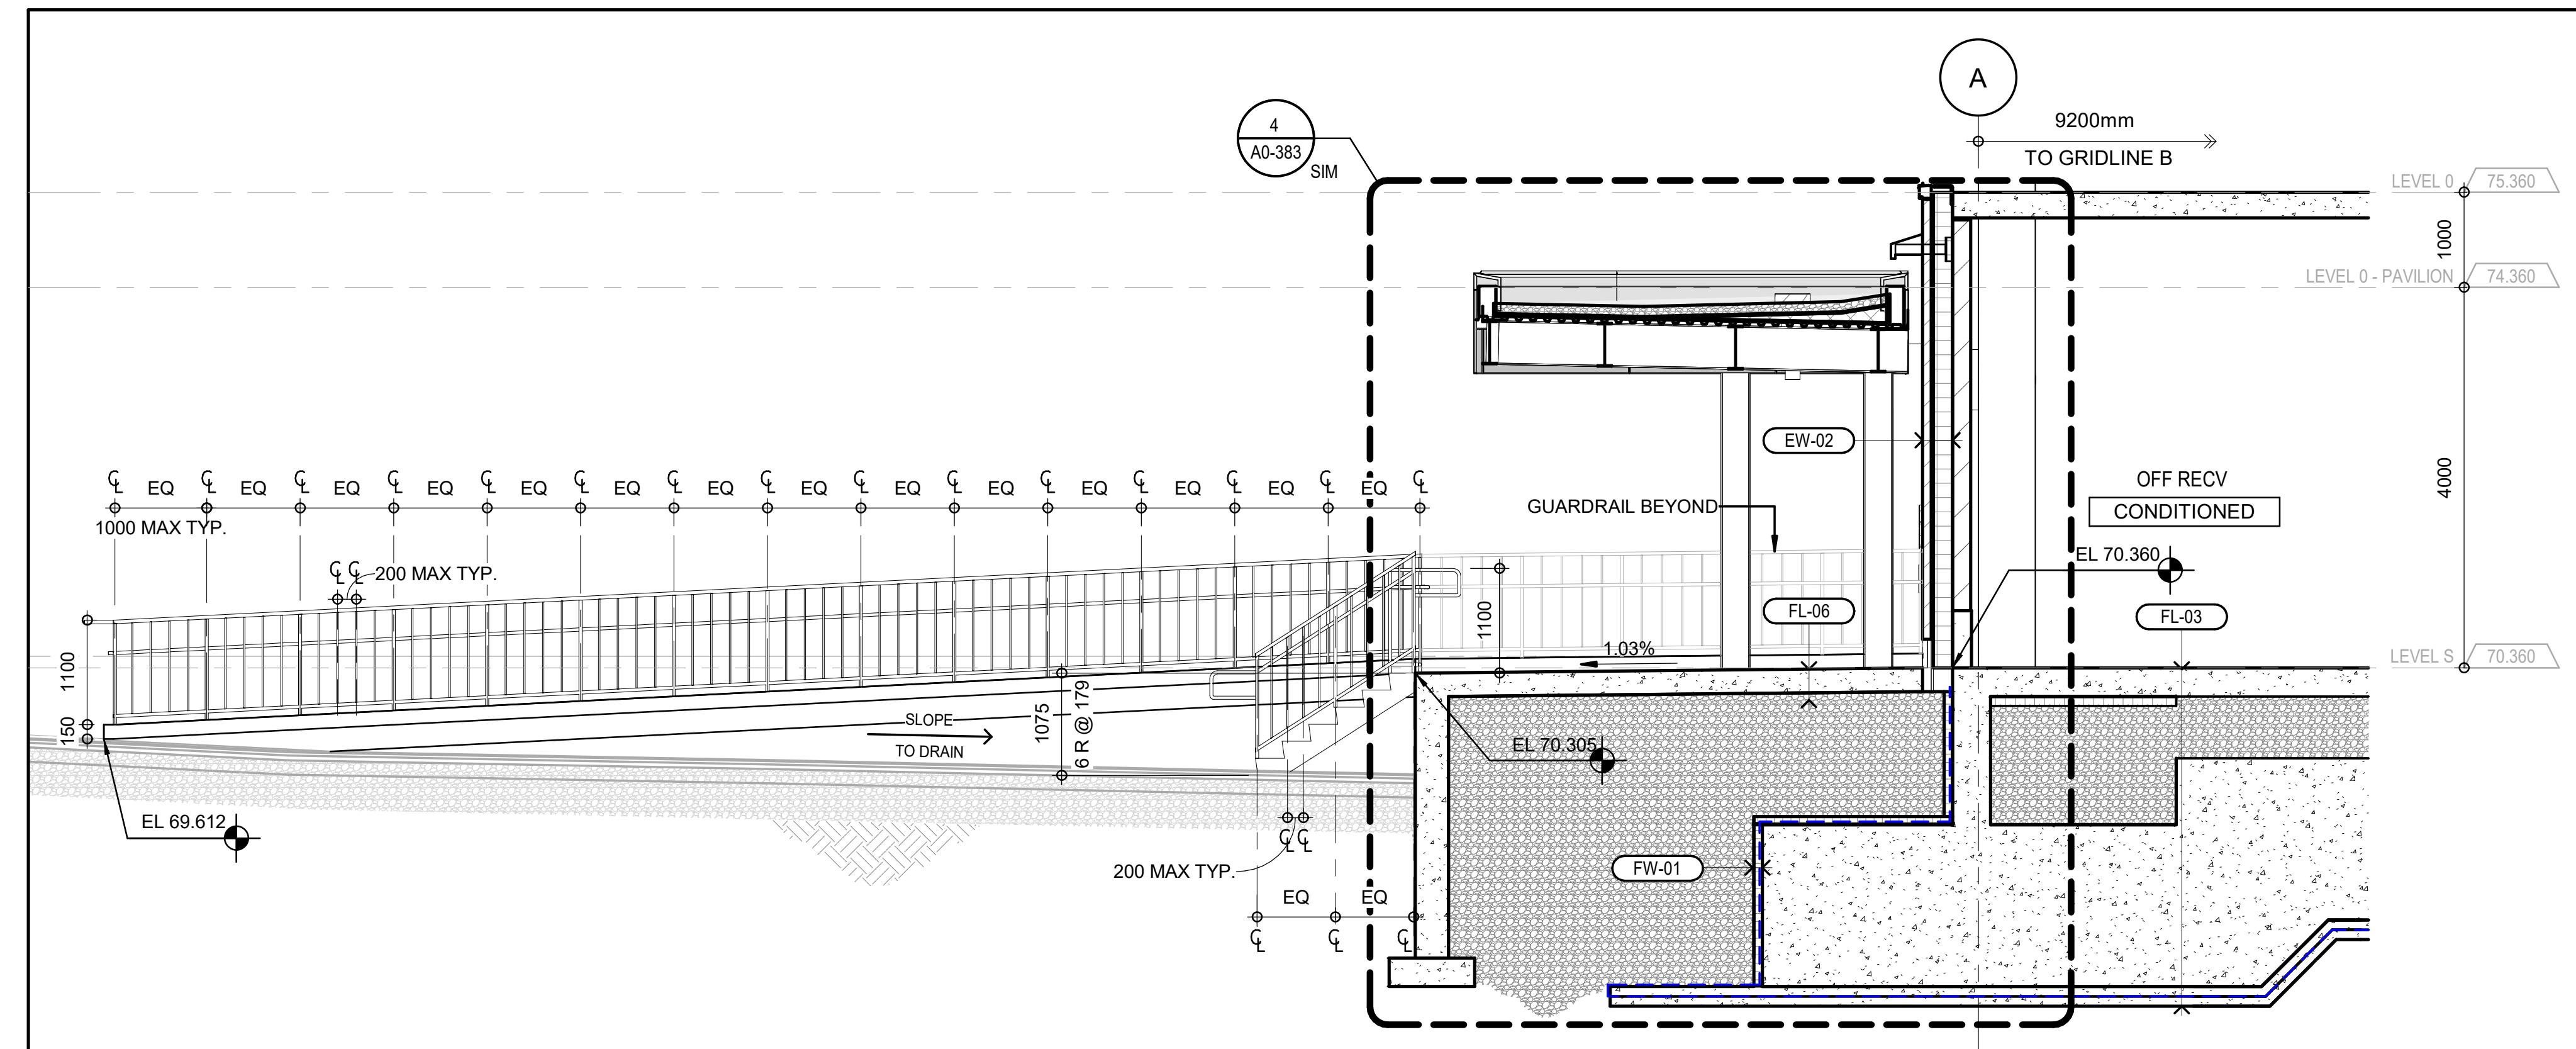


NORTH ELEVATION - RECEIVING AREA SOUTH RAMP
 A0-225 1:50 3

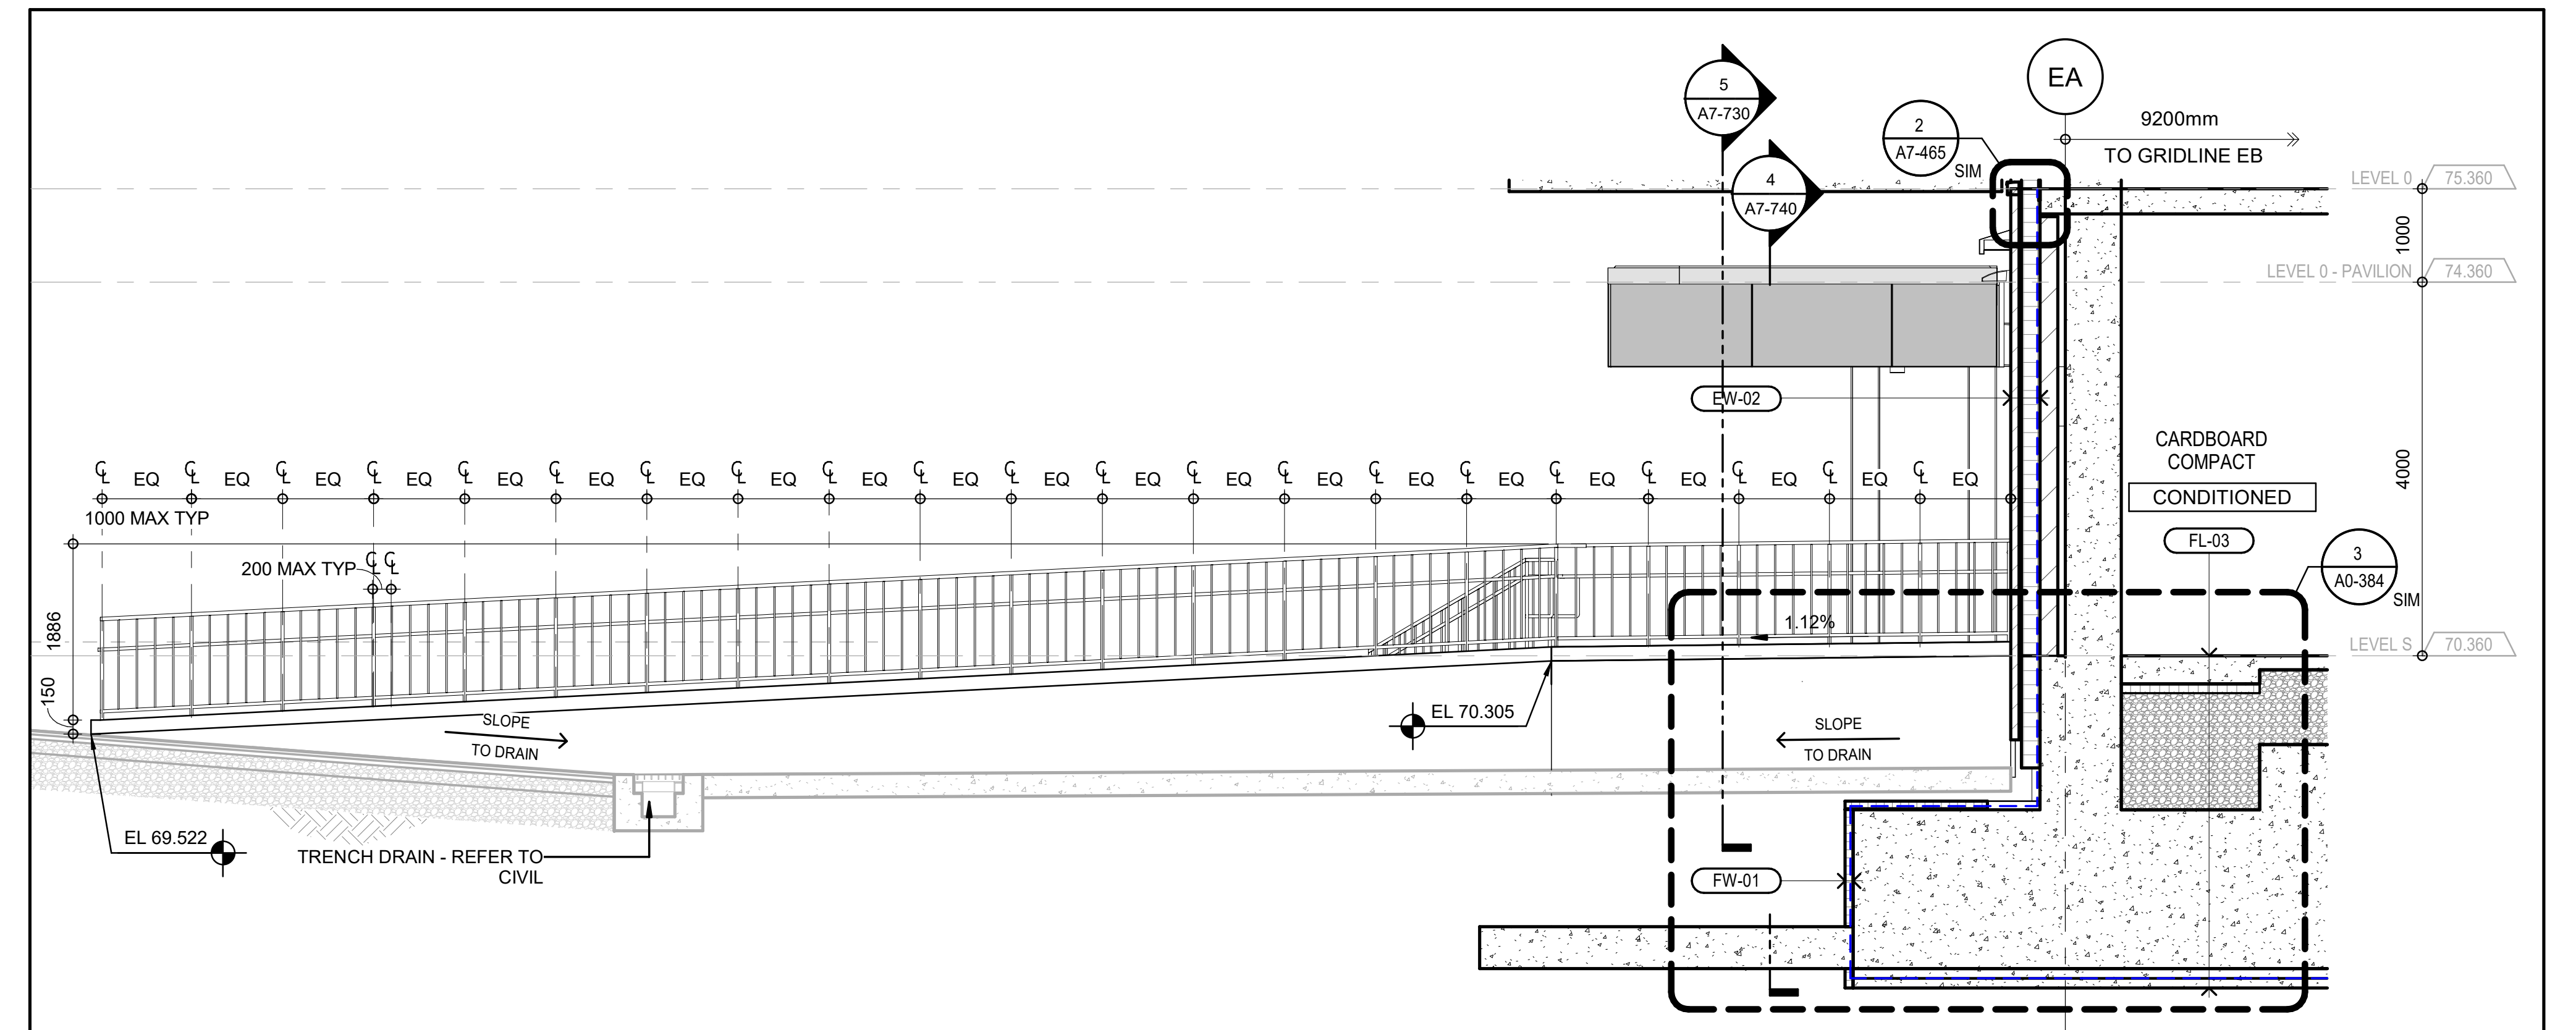

NORTH ELEVATION - RECEIVING AREA NORTH RAMP
 A0-225 1:50 2

 




PLAN - LOADING DOCK
 A0-225 1:100 1


 SEAN MOORE MCP, RPP
 MANAGER, DEVELOPMENT REVIEW - WEST
 PLANNING, INFRASTRUCTURE & ECONOMIC
 DEVELOPMENT DEPARTMENT, CITY OF OTTAWA

APPROVED
 By Sean Moore at 6:21 pm, Jun 11, 2025

PROJECT
 THE OTTAWA HOSPITAL
 NEW CAMPUS
 DEVELOPMENT -
 PHASE 4 MAIN HOSPITAL
 BUILDING
 900 CARLING AVE. OTTAWA, ONTARIO

CLIENT



CONSTRUCTION



CLIENT PROJECT NO.
 1070002

KEY PLAN
 TRUE NORTH PROJECT NORTH

02 SITE PLAN CONTROL RESUBMISSION 2025-01-10
 01 95% DD SUBMISSION 2025-09-10
 NO2 ISSUED DATE

REVISIONS
 DRAWING STATUS
NOT FOR CONSTRUCTION
 DISCREPANCIES MUST BE REPORTED IMMEDIATELY TO THE ARCHITECT BEFORE PROCEEDING. ONLY PLOTTED DIMENSIONS ARE TO BE USED. CONTRACTORS MUST CHECK ALL DIMENSIONS ON SITE. THIS DRAWING IS PROTECTED BY COPYRIGHT.
 ALL DIMENSIONS ARE SHOWN IN METRIC.

AUTHOR

 A Partnership of Corporations

PROJECT TEAM
DESIGN-BUILDER POLED A JOINT VENTURE
 PARON ARCHITECTS LIMITED
 ZOOH LAMARIE PRATTE ARCHITECTS
 ADAMSON ASSOCIATE ARCHITECTS
 BRW ARCHITECTS INC.
STRUCTURAL STEPHENSON ENGINEERING LTD.
 BOUTHELLETTE PARÉ/EAU INC.
MECHANICAL HR ANGLUS & ASSOCIATES LTD.
 CROSEY ENGINEERING LTD.
ELECTRICAL MELVEY & SWAN INTERNATIONAL INC.
 WSP SARGENT INC.
CIVIL WSP SARGENT INC.
LANDSCAPE VERTECOLE DESIGN INC.
 PWP LANDSCAPE ARCHITECTURE

BUILDING CODE UMOG BUILDING CODE CONSULTANTS LTD.
AUTHOR PROJECT NO.
 2233-00

STAMP STAMP

DRAWING TITLE
 LOADING DOCK

DRAWN AAA-PT **CHECKED** SC
 SCALE AT 40° x 60° DATE 19 SEP 2025
 AS NOTED GRAPHIC SCALE

DRAWING NO. A0-225 **REV NO.** 02