


ELEVATION - WEST ELEVATION TOWER A
A2-100.1
1:250



ELEVATION - SOUTH ELEVATION TOWER A, TOWER B AND PODIUM
A2-100.1
1:250

PROJECT
THE OTTAWA HOSPITAL
NEW CAMPUS
DEVELOPMENT -
PHASE 4 MAIN HOSPITAL
BUILDING
900 CARLING AVE. OTTAWA, ONTARIO

CLIENT
The Ottawa Hospital | L'Hôpital d'Ottawa

Infrastructure Ontario

PCL CONSTRUCTION | **EllisDon**

CLIENT PROJECT NO. 1070002

KEY PLAN
TRUE NORTH | PROJECT NORTH

REVISIONS

NO.	DESCRIPTION	DATE
02	SITE PLAN CONTROL RESUBMISSION	2026-01-10
01	95% DD SUBMISSION	2025-09-10

DRAWING STATUS
NOT FOR CONSTRUCTION

DISCREPANCIES MUST BE REPORTED IMMEDIATELY TO THE ARCHITECT BEFORE PROCEEDING. ONLY FIGURED DIMENSIONS ARE TO BE USED. CONTRACTORS MUST CHECK ALL DIMENSIONS ON SITE. THIS DRAWING IS PROTECTED BY COPYRIGHT.

ALL DIMENSIONS ARE SHOWN IN METRIC.

AUTHOR
adamson ASSOCIATES ARCHITECTS
A Partnership of Corporations

PROJECT TEAM
DESIGN-BUILDER PCL/A JOINT VENTURE
ARCHITECTURAL PARSON ARCHITECTS LIMITED
JOHN LAMARCA PRATTE ARCHITECTS
ADAMSON ASSOCIATE ARCHITECTS
888 ARCHITECTS INC.
STRUCTURAL STEPHENSON ENGINEERING LTD.
SOUTHLEITE PARCAUL INC.
MECHANICAL HR ANGLUS & ASSOCIATES LTD.
CROSSEY ENGINEERING LTD.
ELECTRICAL MCELVEY & BROWN INTERNATIONAL INC.
WEP CANADA INC.
CIVIL WEP CANADA INC.
LANDSCAPE HERSCHELS DESIGN INC.
PWP LANDSCAPE ARCHITECTURE

BUILDING CODE UMG BUILDING CODE CONSULTANTS LTD.
AUTHOR PROJECT NO. 2233-00

STAMP | **STAMP**

DRAWING TITLE
BUILDING ELEVATION (SOUTH & WEST)

DRAWN AAA-PT | **CHECKED** JM
SCALE AT 40° x 60° | **DATE** 19 SEP 2025
GRAPHIC SCALE 0 2.5 5 7.5 10
SCALE IN METERS

DRAWING NO. A5-011 | **REV. NO.** 02

PLOT DATE: 2025-09-10 12:33:04 PM