


DATE: 19/09/2025 10:58:15 AM



PROJECT
THE OTTAWA HOSPITAL
NEW CAMPUS
DEVELOPMENT -
PHASE 4 MAIN HOSPITAL
BUILDING
900 CARLING AVE. OTTAWA, ONTARIO

CLIENT
The Ottawa Hospital | L'Hôpital d'Ottawa

CONSTRUCTION
PCL | EllisDon

CLIENT PROJECT NO.
1070002

KEY PLAN
TRUE NORTH | PROJECT NORTH

REVISIONS

NO.	DESCRIPTION	DATE
01	SITE PLAN CONTROL, RESUBMISSION R2	2026-03-27
02	DESIGN BUILD BASELINE SUBMISSION	2026-03-08
03	FOUNDATION PERMIT SUBMISSION	2026-01-18
04	SITE PLAN CONTROL, RESUBMISSION	2026-01-13
05	95% DD SUBMISSION	2025-09-19
06		

DRAWING STATUS
NOT FOR CONSTRUCTION
DISCREPANCIES MUST BE REPORTED IMMEDIATELY TO THE ARCHITECT BEFORE PROCEEDING. ONLY DIMENSIONS SHOWN ON THIS DRAWING ARE TO BE USED. CONTRACTORS MUST CHECK ALL DIMENSIONS ON SITE. THIS DRAWING IS PROTECTED BY COPYRIGHT.
ALL DIMENSIONS ARE SHOWN IN METRIC.

AUTHOR
adamson ASSOCIATES ARCHITECTS
A Partnership of Corporations

PROJECT TEAM
DESIGN-BUILDER POLIED A JOINT VENTURE
ARCHITECTURAL PARSON ARCHITECTS LIMITED
ZOOCH/LAMARIE PRATTE ARCHITECTS
ADAMSON ASSOCIATES ARCHITECTS
880 ARCHITECTS OTTAWA INC.
STRUCTURAL SIKAS OPEN CANADA INC.
SOUTHLETTLE PARIBEAU INC.
MECHANICAL HH ANGUS & ASSOCIATES LTD.
SIKAS OPEN CANADA INC.
ELECTRICAL MELVEY & BIRNAN INTERNATIONAL INC.
HSP CANADA INC.
CIVIL HSP CANADA INC.
LANDSCAPE VERTECOBS DESIGN INC.
PWP LANDSCAPE ARCHITECTURE

BUILDING CODE UMOG BUILDING CODE CONSULTANTS LTD.
AUTHOR PROJECT NO. 2233-00

DRAWING TITLE
BUILDING ELEVATION (INTERIOR EAST & WEST)

DRAWN AAA-PT | **CHECKED** JM
SCALE AT 4" x 6" | **DATE** 19 SEP 2025
GRAPHIC SCALE 0 2.5 5 7.5 10
SCALE IN METERS

DRAWING NO. A5-012 | **REV. NO.** 05

File Number:
D07-12-26-0008 (Revision)
D07-12-23-0168 (Original)
Plan Number: 19424

PLOT DATE: 2025/09/19 2:05 PM