



THIS SHEET IS A PART OF A CUSTOMER SHEET SET



ELEVATION - WEST ELEVATION TOWER B  
A2-100.2  
1:250



ELEVATION - EAST ELEVATION TOWER B  
A2-100.2  
1:250

**PROJECT**  
THE OTTAWA HOSPITAL  
NEW CAMPUS  
DEVELOPMENT -  
PHASE 4 MAIN HOSPITAL  
BUILDING  
900 CARLING AVE. OTTAWA, ONTARIO

**CLIENT**  
The Ottawa Hospital | L'Hôpital d'Ottawa

**CONSTRUCTION**  
Infrastructure Ontario | PCL | EllisDon

**CLIENT PROJECT NO.**  
1070002

**KEY PLAN**  
TRUE NORTH | PROJECT NORTH

**REVISIONS**

NO.	DESCRIPTION	DATE
02	SITE PLAN CONTROL RESUBMISSION	2026-01-12
01	95% DD SUBMISSION	2025-09-10
00	ISSUED	

**DRAWING STATUS**  
NOT FOR CONSTRUCTION

DISCREPANCIES MUST BE REPORTED IMMEDIATELY TO THE ARCHITECT BEFORE PROCEEDING. ONLY FIGURED DIMENSIONS ARE TO BE USED. CONTRACTORS MUST CHECK ALL DIMENSIONS ON SITE. THIS DRAWING IS PROTECTED BY COPYRIGHT.

ALL DIMENSIONS ARE SHOWN IN METRIC.

**AUTHOR**  
adamson ASSOCIATES ARCHITECTS  
A Partnership of Corporations

**PROJECT TEAM**  
DESIGN-BUILDER: POLCO A JOINT VENTURE  
ARCHITECTURAL: PARSON ARCHITECTS LIMITED, JACOBI LAMARCA PRATTE ARCHITECTS, ADAMSON ASSOCIATE ARCHITECTS, 888 ARCH INC, 888 ARCH INC  
STRUCTURAL: STEPHENSON ENGINEERING LTD, BOUTHILLETTE PARIZEAU INC.  
MECHANICAL: HR ANGUS & ASSOCIATES LTD, CROSBY ENGINEERING LTD.  
ELECTRICAL: MCELVEY & SWANN INTERNATIONAL INC.  
CIVIL: HSP CANADA INC.  
LANDSCAPE: HERSCHELS DESIGN INC., PWP LANDSCAPE ARCHITECTURE

**BUILDING CODE** UMG BUILDING CODE CONSULTANTS LTD.  
**AUTHOR PROJECT NO.** 2233-00

**STAMP**

**DRAWING TITLE**  
BUILDING ELEVATION (INTERIOR EAST & WEST)

**DRAWN** AAA-PT | **CHECKED** JM  
**SCALE** AT 42" x 60" | **DATE** 19 SEP 2025  
**GRAPHIC SCALE** 0 2.5 5 7.5 10 M | **SCALE IN METERS**

**DRAWING NO.** A5-012 | **REV. NO.** 02