


PLOT DATE: 2025/09/19 10:51 AM



GENERAL NOTES
FOR CLADDING GENERAL NOTES, REFER TO A5-110

File Number:
D07-12-25-0098 (Revision)
D07-12-22-9188 (Original)
Plan Number: 19424

PROJECT
THE OTTAWA HOSPITAL
NEW CAMPUS
DEVELOPMENT -
PHASE 4 MAIN HOSPITAL
BUILDING

CLIENT
The Ottawa Hospital | L'Hôpital d'Ottawa

Infrastructure Ontario

PCL **EllisDon**

CONSTRUCTION
CLIENT PROJECT NO. 1070002

KEY PLAN
TRUE NORTH PROJECT NORTH

03 SITE PLAN CONTROL REGISTRATION RZ 2020-03-01
02 DESIGN BUILD BASELINE SUBMISSION 2020-03-05
01 95% DD SUBMISSION 2020-09-10
NOI DATE

REVISIONS

DRAWING STATUS
NOT FOR CONSTRUCTION
DISCREPANCIES MUST BE REPORTED IMMEDIATELY TO THE ARCHITECT BEFORE PROCEEDING. ONLY PLOTTED DIMENSIONS ARE TO BE USED. CONTRACTORS MUST CHECK ALL DIMENSIONS ON SITE. THIS DRAWING IS PROTECTED BY COPYRIGHT.

ALL DIMENSIONS ARE SHOWN IN METRIC.

AUTHOR

adamson
ASSOCIATES | ARCHITECTS
A Partnership of Corporations

PROJECT TEAM
DESIGN-BUILDER: POLINA JOINT VENTURE
ARCHITECTURAL: PARSON ARCHITECTS LIMITED, JORDAN LAMARIE PRATTE ARCHITECTS, ADAMSON ASSOCIATES ARCHITECTS, 888 ARCHITECTS OTTAWA INC.
STRUCTURAL: SIKAS OPEN CANADA INC., BOUTHILLETTE PARIBEAU INC.
MECHANICAL: HX ANGUS & ASSOCIATES LTD., SIKAS OPEN CANADA INC.
ELECTRICAL: MELVEY & SIMON INTERNATIONAL INC., HEP SIMON INC.
CIVIL: VERTECOBS DESIGN INC.
LANDSCAPE: PWP LANDSCAPE ARCHITECTURE

BUILDING CODE: UMCG BUILDING CODE CONSULTANTS LTD.
AUTHOR PROJECT NO. 2233-00

STAMP STAMP

DRAWING TITLE
PARTIAL TRUE ELEVATIONS EAST

DRAWN: AAA-PT CHECKED: JM
SCALE: A4" x 66" DATE: 19 SEP 2025
GRAPHIC SCALE: SCALE IN METERS

DRAWING NO. REV. NO.
A5-121 **03**

ELEVATION - EAST TRUE ELEVATION TOWER B
SHEET 2 OF 2