


10/16/2025 10:58:15 AM CUSTOMER SHEET 001



PROJECT
**THE OTTAWA HOSPITAL
 NEW CAMPUS
 DEVELOPMENT -
 PHASE 4 MAIN HOSPITAL
 BUILDING**
 900 CARLING AVE. OTTAWA, ONTARIO

CLIENT
 The Ottawa Hospital | L'Hôpital d'Ottawa

CONSTRUCTION
 PCL | EllisDon

CLIENT PROJECT NO.
 1070002

KEY PLAN
 TRUE NORTH | PROJECT NORTH

REVISIONS

NO.	DESCRIPTION	DATE
01	ISSUE FOR PERMIT	2020-01-13
02	SITE PLAN CONTROL RESUBMISSION	2020-01-13
03	95% DD SUBMISSION	2020-09-10
04	ISSUED	2020-09-10

DRAWING STATUS
NOT FOR CONSTRUCTION
 DISCREPANCIES MUST BE REPORTED IMMEDIATELY TO THE ARCHITECT BEFORE PROCEEDING. ONLY DIMENSIONS SHOWN ON THIS DRAWING ARE TO BE USED. CONTRACTORS MUST CHECK ALL DIMENSIONS ON SITE. THIS DRAWING IS PROTECTED BY COPYRIGHT.
 ALL DIMENSIONS ARE SHOWN IN METRIC.

AUTHOR
 adamson ASSOCIATES ARCHITECTS
 A Partnership of Corporations

PROJECT TEAM
DESIGN-BUILDER: PCL, A JOINT VENTURE
ARCHITECTURAL: PARON ARCHITECTS LIMITED, JOSHUA LAMARCA PRATTE ARCHITECTS, ADAMSON ASSOCIATE ARCHITECTS, 800 ARCHITECTS INC.
STRUCTURAL: STEPHENSON ENGINEERING LTD., BOUTHELLETT PARIZAU INC.
MECHANICAL: HR ANGUS & ASSOCIATES LTD., CROSSEY ENGINEERING LTD.
ELECTRICAL: MELVEY & SHANN INTERNATIONAL INC.
CIVIL: HSP CANADA INC.
LANDSCAPE: VERTECOBS DESIGN INC., PWP LANDSCAPE ARCHITECTURE
BUILDING CODE: UMOG BUILDING CODE CONSULTANTS LTD.
AUTHOR PROJECT NO.
 2233-00

STAMP

DRAWING TITLE
 SITE CONTEXT PLAN

DRAWN
 AAA-PT | CHECKED SC
 SCALE AT 4" x 6" | DATE 19 SEP 2025
 GRAPHIC SCALE

DRAWING NO.
 A0-150

REV. NO.
 02

PLOT DATE: 2025-09-19 12:28:24 PM