


MATCHLINE SEE C5-202



MATCHLINE SEE C5-203

PROJECT: THE OTTAWA HOSPITAL
NEW CAMPUS
DEVELOPMENT -
PHASE 4 MAIN HOSPITAL
BUILDING
900 CARLING AVE. OTTAWA, ONTARIO

CLIENT: The Ottawa Hospital | L'Hôpital d'Ottawa

CONSTRUCTION: Infrastructure Ontario | PCL | EllisDon

CLIENT PROJECT NO: 1070002

KEY PLAN: TRUE NORTH | PROJECT NORTH

REVISIONS:

NO.	DESCRIPTION	ISSUED	DATE
07	SITE PLAN CONTROL RESUBMISSION	2026-01-12	
06	80% DD SUBMISSION	2025-09-19	
05	SITE PLAN CONTROL RESUBMISSION	2025-06-26	
04	60% DD SUBMISSION	2025-06-05	
03	30% DD SUBMISSION	2025-01-28	
02	ISSUES FOR ACPOR READINESS	2025-01-28	
01	80% SD SUBMISSION	2024-09-15	
N/A	ISSUED		

DRAWING STATUS: NOT FOR CONSTRUCTION

DISCREPANCIES MUST BE REPORTED IMMEDIATELY TO THE ARCHITECT BEFORE PROCEEDING. CONTRACTORS MUST CHECK ALL DIMENSIONS ON SITE. THIS DRAWING IS PROTECTED BY COPYRIGHT. ALL DIMENSIONS ARE SHOWN IN METRIC.

AUTHOR:

PROJECT TEAM:

- DESIGN-BUILDER:** PCL ED A JOINT VENTURE
- ARCHITECTURAL:** PARKIN ARCHITECTS LIMITED, JODAN LAMARIE PRATTE ARCHITECTS, KAWSON ASSOCIATE ARCHITECTS, 180 ARCHITECTS OTTAWA INC.
- STRUCTURAL:** STEPHENSON ENGINEERING LTD., BOYHELLETTE PANGSAL INC.
- MECHANICAL:** H1 ANGUS & ASSOCIATES LTD., CROSSEY ENGINEERING LTD.
- ELECTRICAL:** NULVEY & BANANI INTERNATIONAL INC.
- CIVIL:** WSP CANADA INC.
- LANDSCAPE:** VERTECHS DESIGN INC., PIPR LANDSCAPE ARCHITECTURE
- BUILDING CODE:** LUDG BUILDING CODE CONSULTANTS LTD.

AUTHOR PROJECT NO: CA0027758.0-51

STAMP: [Blank Stamp Area]

DRAWING TITLE: SITE GRADING PLAN
5 OF 5

DRAWN: L. CURLEY / D. MARATHA | **CHECKED:** C. GRAHAM

SCALE: AT 47 x 67 | **DATE:** 2024-02-28

GRAPHIC SCALE: 1:250

DRAWING NO.: C5-204 | **REV NO.:** 07