


DATE PLOTTED: 2024-02-26 10:00:00 AM



MATCHLINE SEE C0-301

MATCHLINE SEE C0-302

MATCHLINE SEE C0-304

**PROJECT**  
 THE OTTAWA HOSPITAL  
 NEW CAMPUS  
 DEVELOPMENT -  
 PHASE 4 MAIN HOSPITAL  
 BUILDING  
 900 CARLING AVE, OTTAWA, ONTARIO

**CLIENT**  
 The Ottawa Hospital | L'Hôpital d'Ottawa

**CONSTRUCTION**  
 Infrastructure Ontario | PCL | EllisDon

**CLIENT PROJECT NO.**  
 1070002

**KEY PLAN**  
 TRUE NORTH PROJECT NORTH  
 C0-300  
 C0-301  
 C0-302  
 C0-303  
 C0-304

15	SITE PLAN CONTROL RESUBMISSION NO.	2026-02-27
09	DESIGN BUILD BASELINE SUBMISSION	2026-03-05
08	FOUNDATION PERMIT SUBMISSION	2026-01-10
17	SITE PLAN CONTROL RESUBMISSION	2026-01-10
06	80% DD SUBMISSION	2025-09-19
16	SITE PLAN CONTROL RESUBMISSION	2025-08-28
04	65% DD SUBMISSION	2025-06-26
03	35% DD SUBMISSION	2025-01-28
02	ISSUED FOR ACIPR READINESS	2025-01-09
01	80% SD SUBMISSION	2024-08-15
102	REVISED	DATE

**REVISIONS**

**DRAWING STATUS**  
**NOT FOR CONSTRUCTION**  
 DISCREPANCIES MUST BE REPORTED IMMEDIATELY TO THE ARCHITECT BEFORE PROCEEDING. ONLY FIGURED DIMENSIONS ARE TO BE USED. CONTRACTORS MUST CHECK ALL DIMENSIONS ON SITE. THIS DRAWING IS PROTECTED BY COPYRIGHT.  
 ALL DIMENSIONS ARE SHOWN IN METRIC.

**AUTHOR**

**PROJECT TEAM**  
**DESIGN BUILDER** PCL/ED A JOINT VENTURE  
**ARCHITECTURAL** PARKIN ARCHITECTS LIMITED  
 JOON LAMARIE PRATTE ARCHITECTS  
 ADAMSON ASSOCIATES ARCHITECTS  
 888 ARCHITECTS OTTAWA INC.  
**STRUCTURAL** SALAS OBEREN CANADA INC.  
 SOUTHLETTIE PARISEAU INC.  
**MECHANICAL** HJ ANGLIS & ASSOCIATES LTD.  
 SALAS OBEREN CANADA INC.  
**ELECTRICAL** MELVEY & BARRON INTERNATIONAL INC.  
 WSP CANADA INC.  
**CIVIL** WSP CANADA INC.  
**LANDSCAPE** VERTICUS DESIGN INC.  
 PWP LANDSCAPE ARCHITECTURE  
**BUILDING CODE** LMCG BUILDING CODE CONSULTANTS LTD.  
**AUTHOR PROJECT NO.**  
 CA0027758.0-51

**STAMP**

**DRAWING TITLE**  
 REMOVAL PLAN  
 4 OF 5

**DRAWN**  
 L. CURLEY / B. NANDLAL  
**CHECKED**  
 C. GRAHAM  
**SCALE** AT 47' x 60"  
**DATE**  
 2024-02-26

**GRAPHIC SCALE**  
 1" = 250'

**DRAWING NO.**  
 C0-303  
**REV NO.**  
 10

**FILE NUMBER:**  
 D07-12-26-0008 (Revision)  
 D07-12-23-0168 (Original)  
 Plan Number: 19424

D07-12-26-0008 #19424