



DATE PLOTTED: 15-AUG-2024 10:00:00 AM




SEAN MOORE MCP, RPP
 MANAGER, DEVELOPMENT REVIEW - WEST
 PLANNING, INFRASTRUCTURE & ECONOMIC
 DEVELOPMENT DEPARTMENT, CITY OF OTTAWA

APPROVED
 By Sean Moore at 4:10 pm, Jun 11, 2024

SEE SHEET L01-105
SEE SHEET L01-103

CONSTRUCTION FENCE AT LIMIT OF WORK TO MEET TREE PROTECTION FENCE REQUIREMENTS

CONSTRUCTION FENCE AT LIMIT OF WORK TO MEET TREE PROTECTION FENCE REQUIREMENTS

CONSTRUCTION FENCE AT LIMIT OF WORK TO MEET TREE PROTECTION FENCE REQUIREMENTS

SEE SHEET L01-103
SEE SHEET L01-105

SEE SHEET L01-105
SEE SHEET L01-104

PROJECT
THE OTTAWA HOSPITAL
NEW CAMPUS
DEVELOPMENT -
PHASE 4 MAIN HOSPITAL
BUILDING

900 CARLING AVE. OTTAWA ONTARIO

CLIENT
The Ottawa Hospital | L'Hôpital d'Ottawa


Infrastructure Ontario

PCL **EllisDon**

CONSTRUCTION

CLIENT PROJECT NO. 1070002

KEY PLAN
TRUE NORTH PROJECT NORTH



THIS DRAWING TO BE PRINTED IN COLOUR.

NO.	DESCRIPTION	DATE
07	SITE PLAN CONTROL RESUBMISSION	2024-01-10
06	90% DD SUBMISSION	2023-09-19
05	SITE PLAN CONTROL RESUBMISSION	2023-08-09
04	65% DD SUBMISSION	2023-08-03
03	35% DD SUBMISSION	2023-07-28
02	ACFOR READINESS	2023-01-09
01	80% SD SUBMISSION	2024-08-15
00	ISSUED	DATE

REVISIONS

DRAWING STATUS
NOT FOR CONSTRUCTION

COORDINATES MUST BE REPORTED IMMEDIATELY TO THE ARCHITECT BEFORE PROCEEDING.
ONLY FIGURED DIMENSIONS ARE TO BE USED. CONTRACTORS MUST CHECK ALL DIMENSIONS ON SITE. THIS DRAWING IS PROTECTED BY COPYRIGHT.
ALL DIMENSIONS ARE SHOWN IN METRIC.

AUTHOR
PWP

PROJECT TEAM
DESIGN/BUILDER: POLED, A JOINT VENTURE
ARCHITECTURAL: PARSON ARCHITECTS LIMITED, JOON LAMARIE PRATTE ARCHITECTES, ADAMSON ASSOCIATE ARCHITECTS, 888 ARCHITECTS INC.
STRUCTURAL: STEPHENSON ENGINEERING LTD., BOUTHILLET PARIZEAU INC.
MECHANICAL: HI ANGLIS & ASSOCIATES LTD., CROSBY ENGINEERING LTD.
ELECTRICAL: MELVEY & SHANN INTERNATIONAL INC., WEP CANADA INC.
CIVIL: WETZEL & ASSOCIATES INC.
LANDSCAPE: WETZEL & ASSOCIATES INC., PWP LANDSCAPE ARCHITECTURE
BUILDING CODE: UMGS BUILDING CODE CONSULTANTS LTD.
AUTHOR PROJECT NO.: PCL2301_C

STAMP

DRAWING TITLE
TREE PRESERVATION PLAN

DRAWN	CHECKED

SCALE AT 40' x 60' DATE 15-AUG-2024

GRAPHIC SCALE 1:250 SCALE IN METERS

DRAWING NO. **L01-105** REV NO. **07**

REFER TO L00-001-L00-005 FOR NOTES AND LEGENDS