



The Contractor shall verify and be responsible for all dimensions. DO NOT scale the drawing - any errors or omissions shall be reported to Stantec without delay.

The Copyrights to all designs and drawings are the property of Stantec. Reproduction or use for any purpose other than that authorized by Stantec is forbidden.

The diagram shows a circular storm drainage area divided into four quadrants. The top quadrant is labeled '1'. The bottom-left quadrant is labeled '0.50', and the bottom-right quadrant is labeled '0.90'. A thick black line represents the storm drainage boundary. An arrow points to the right, indicating the direction of overland flow.

- AREA ID
- RUNOFF COEFFICIENT
- STORM DRAINAGE AREA ha.
- STORM DRAINAGE BOUNDARY
- DIRECTION OF OVERLAND FLOW

APPROVED ☒ REFUSED ☐

DATE 20 JAN 2017


AB

Adam Brown, Manager, Development Review,
Rural Services

Plan # 17565

2	REVISED AS PER CITY COMMENTS	WAJ	KJK 17.01.09
1	REVISED AS PER CITY COMMENTS	WAJ	KJK 16.11.24
0	ISSUED AS CITY FOR REVIEW	WAJ	KJK 16.08.19
Revision		By	Appd. YY.MM.DD
File Name:			
		Desn.	YY.MM.DD
		Chkd.	
		Dsgn.	

Permit-Seal

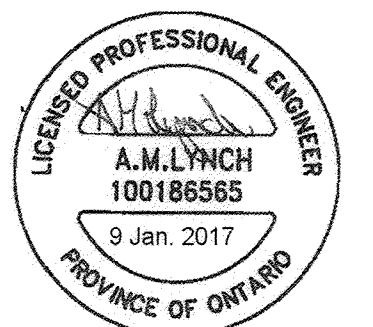

Client/Project
NAUTICAL LANDS GROUP


2978 CARP ROAD

Carp, ON, Canada

Title
STORM DRAINAGE PLAN

Project No. 160401271	Scale 
Drawing No.	Sheet Revision

SD-1 3 of 3 1

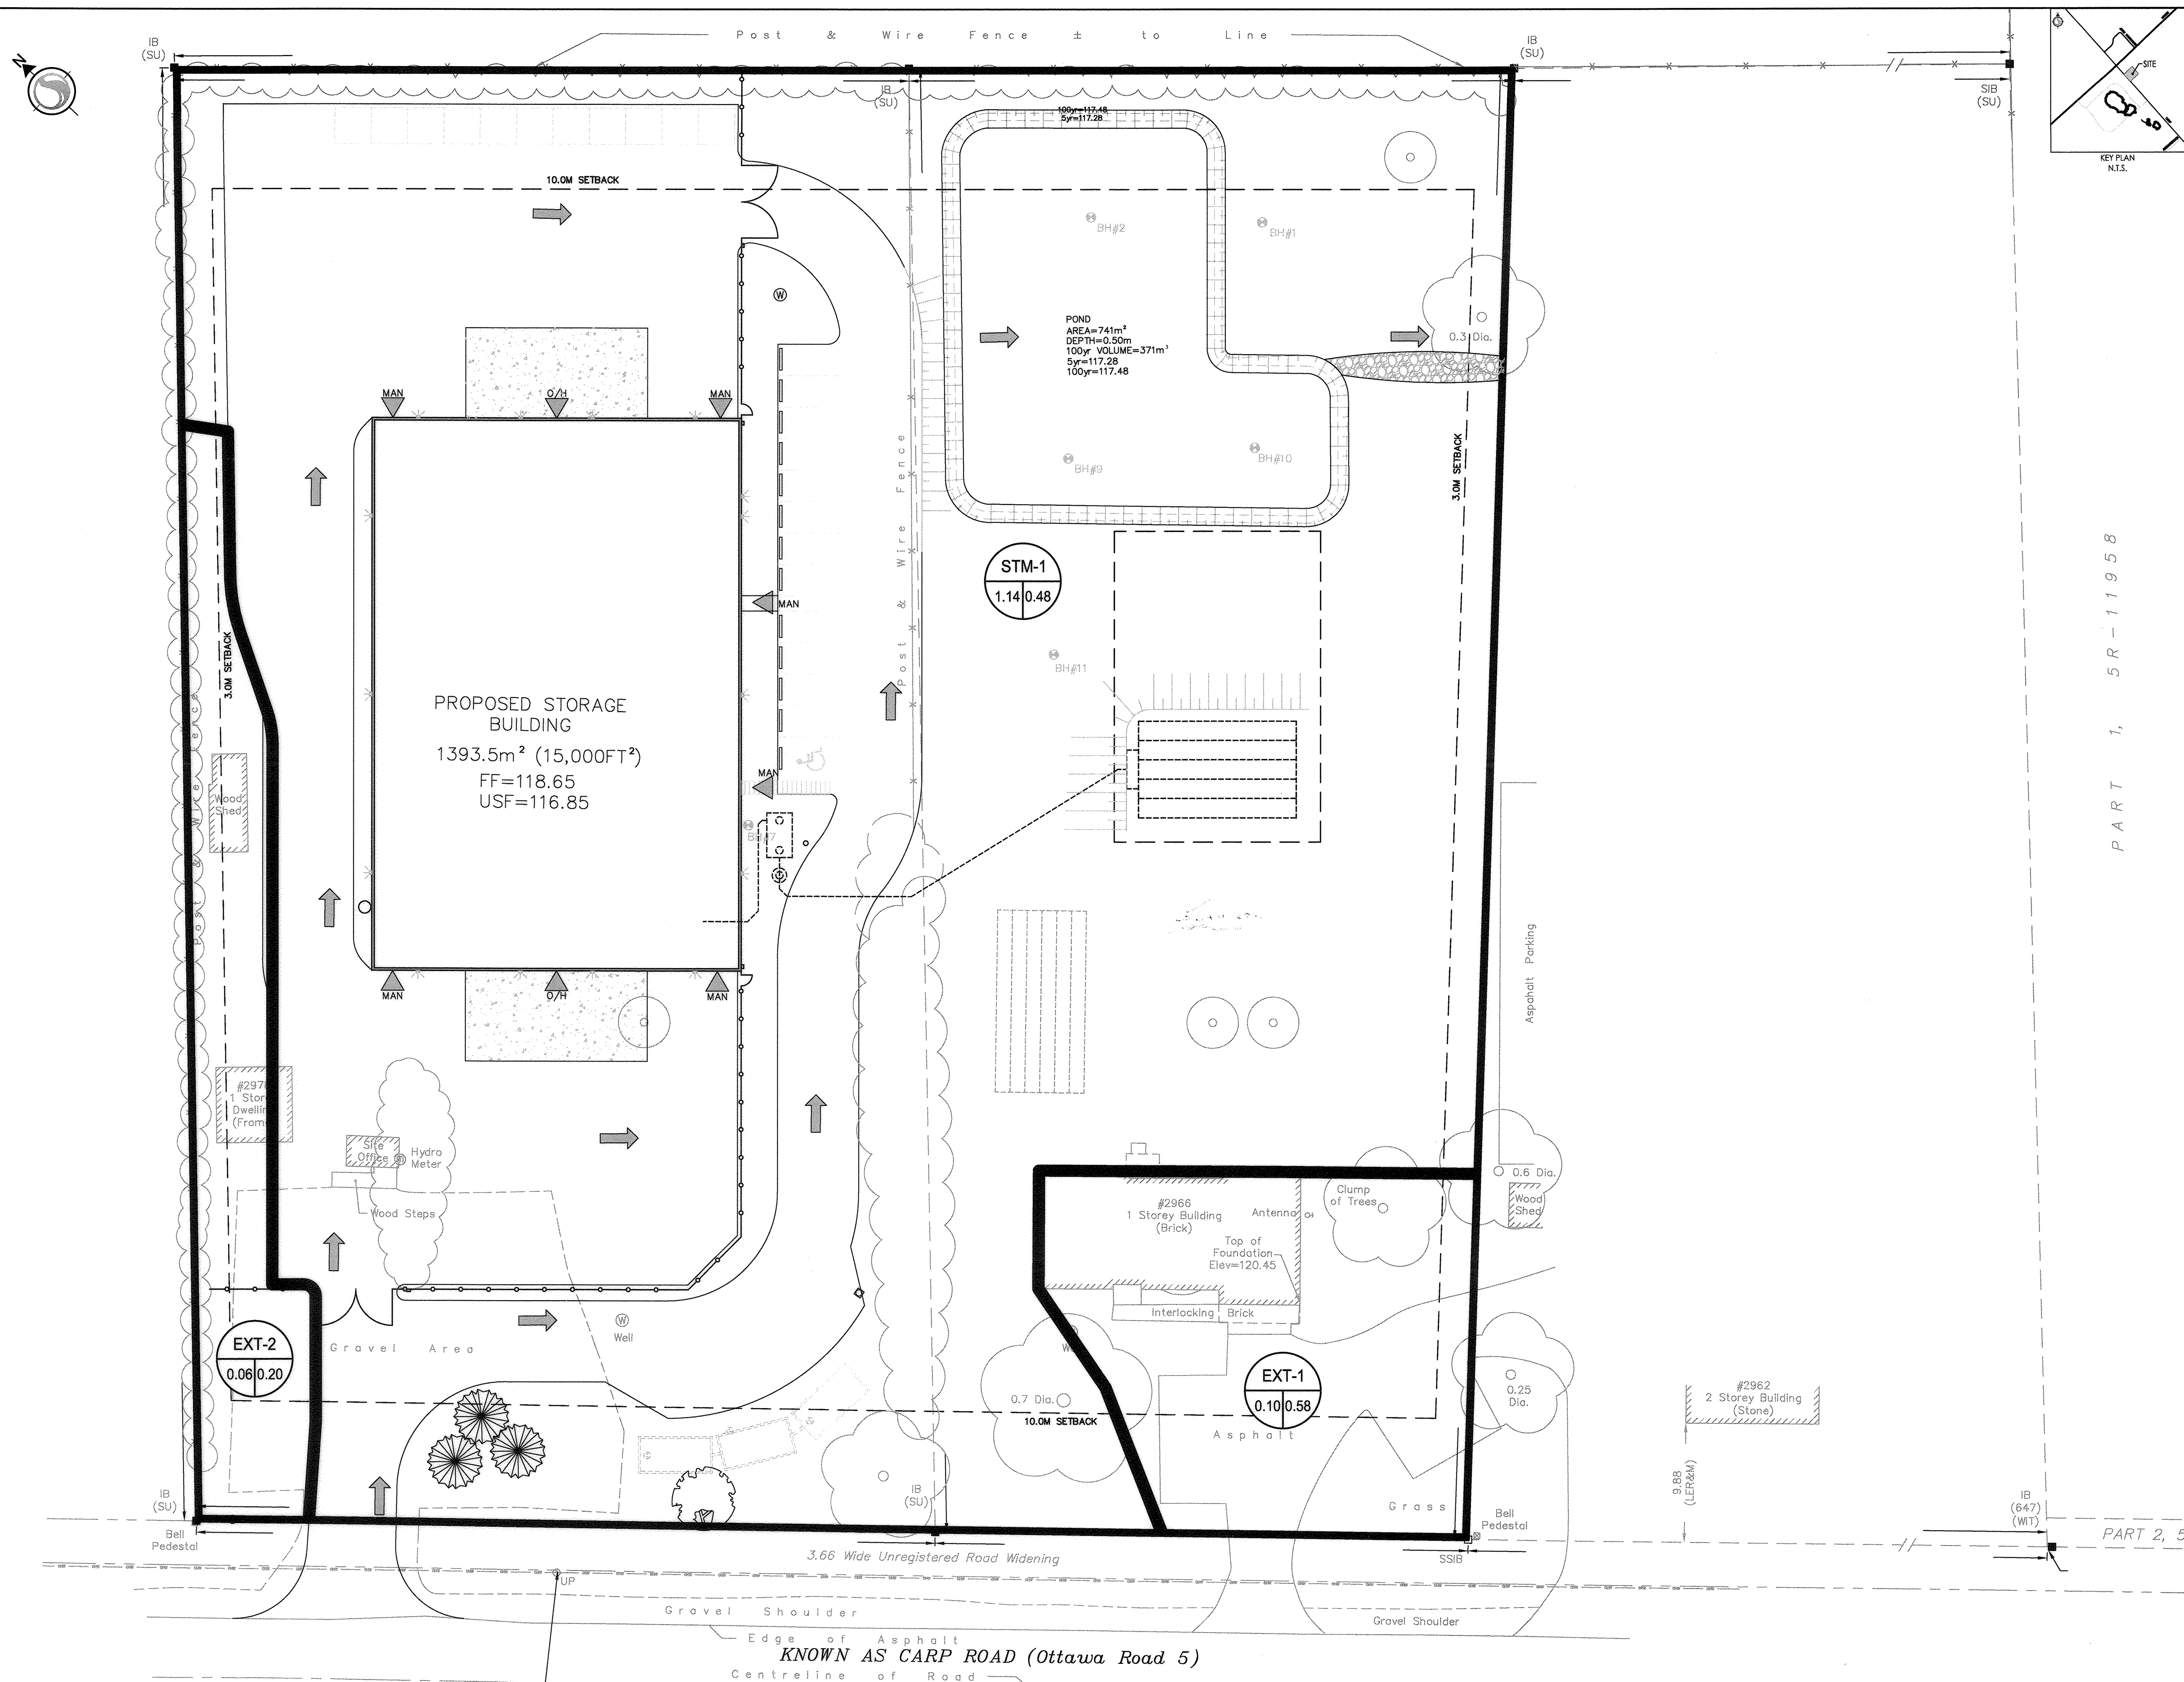

JOB BENCHMARK
Top of Magnetic Nail
& Washer Elev=119.73