



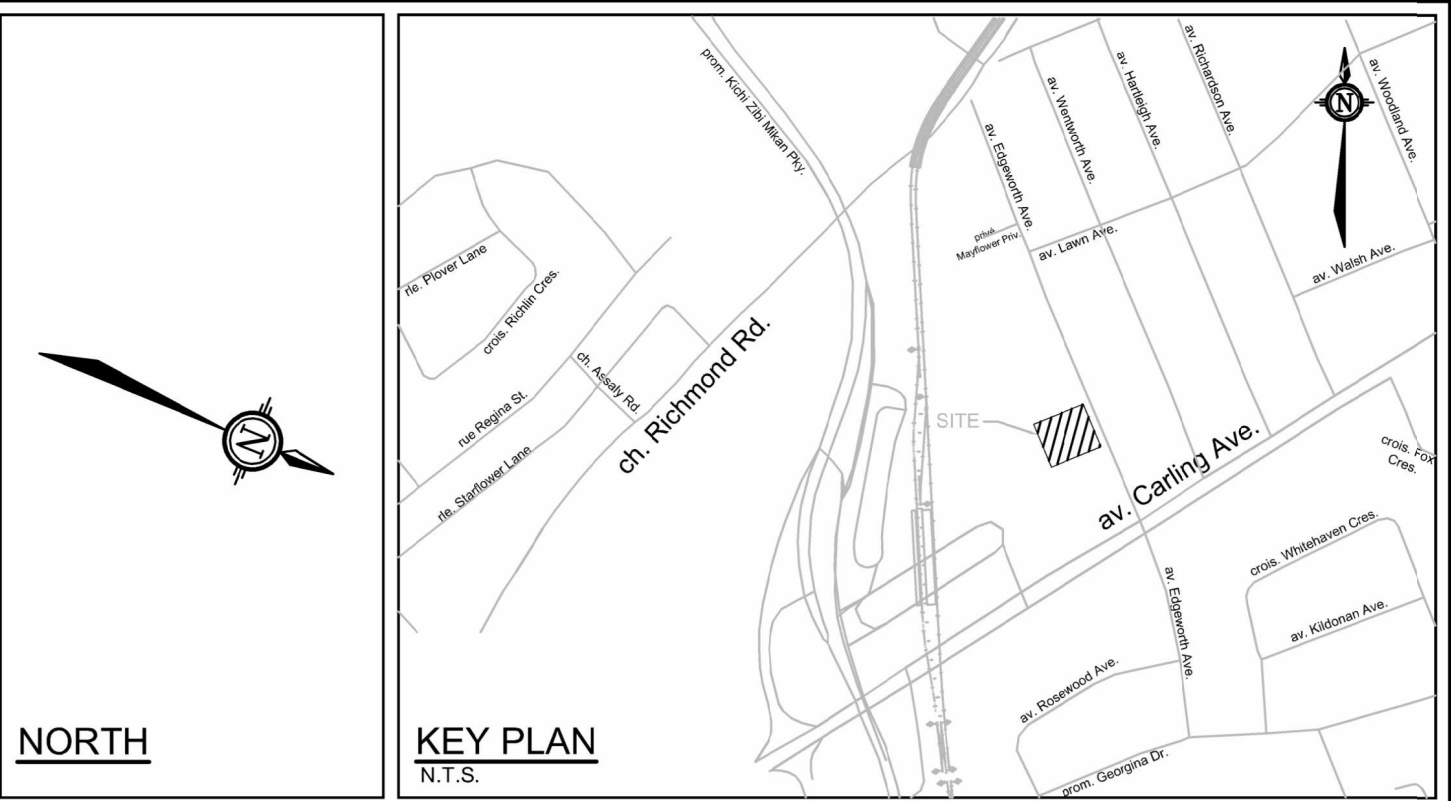


LEGEND

- 0.141 AREA (hectares)
- A-1 AREA ID
- 0.90 RUN-OFF COEFFICIENT
- STORM DRAINAGE AREA BOUNDARY
- STORM MANHOLE, SEWER & FLOW DIRECTION
- EXISTING / PROPOSED CATCHBASIN
- EXISTING / PROPOSED LAWN CATCHBASIN
- PODIUM DRAIN
- MAJOR SYSTEM FLOW DIRECTION

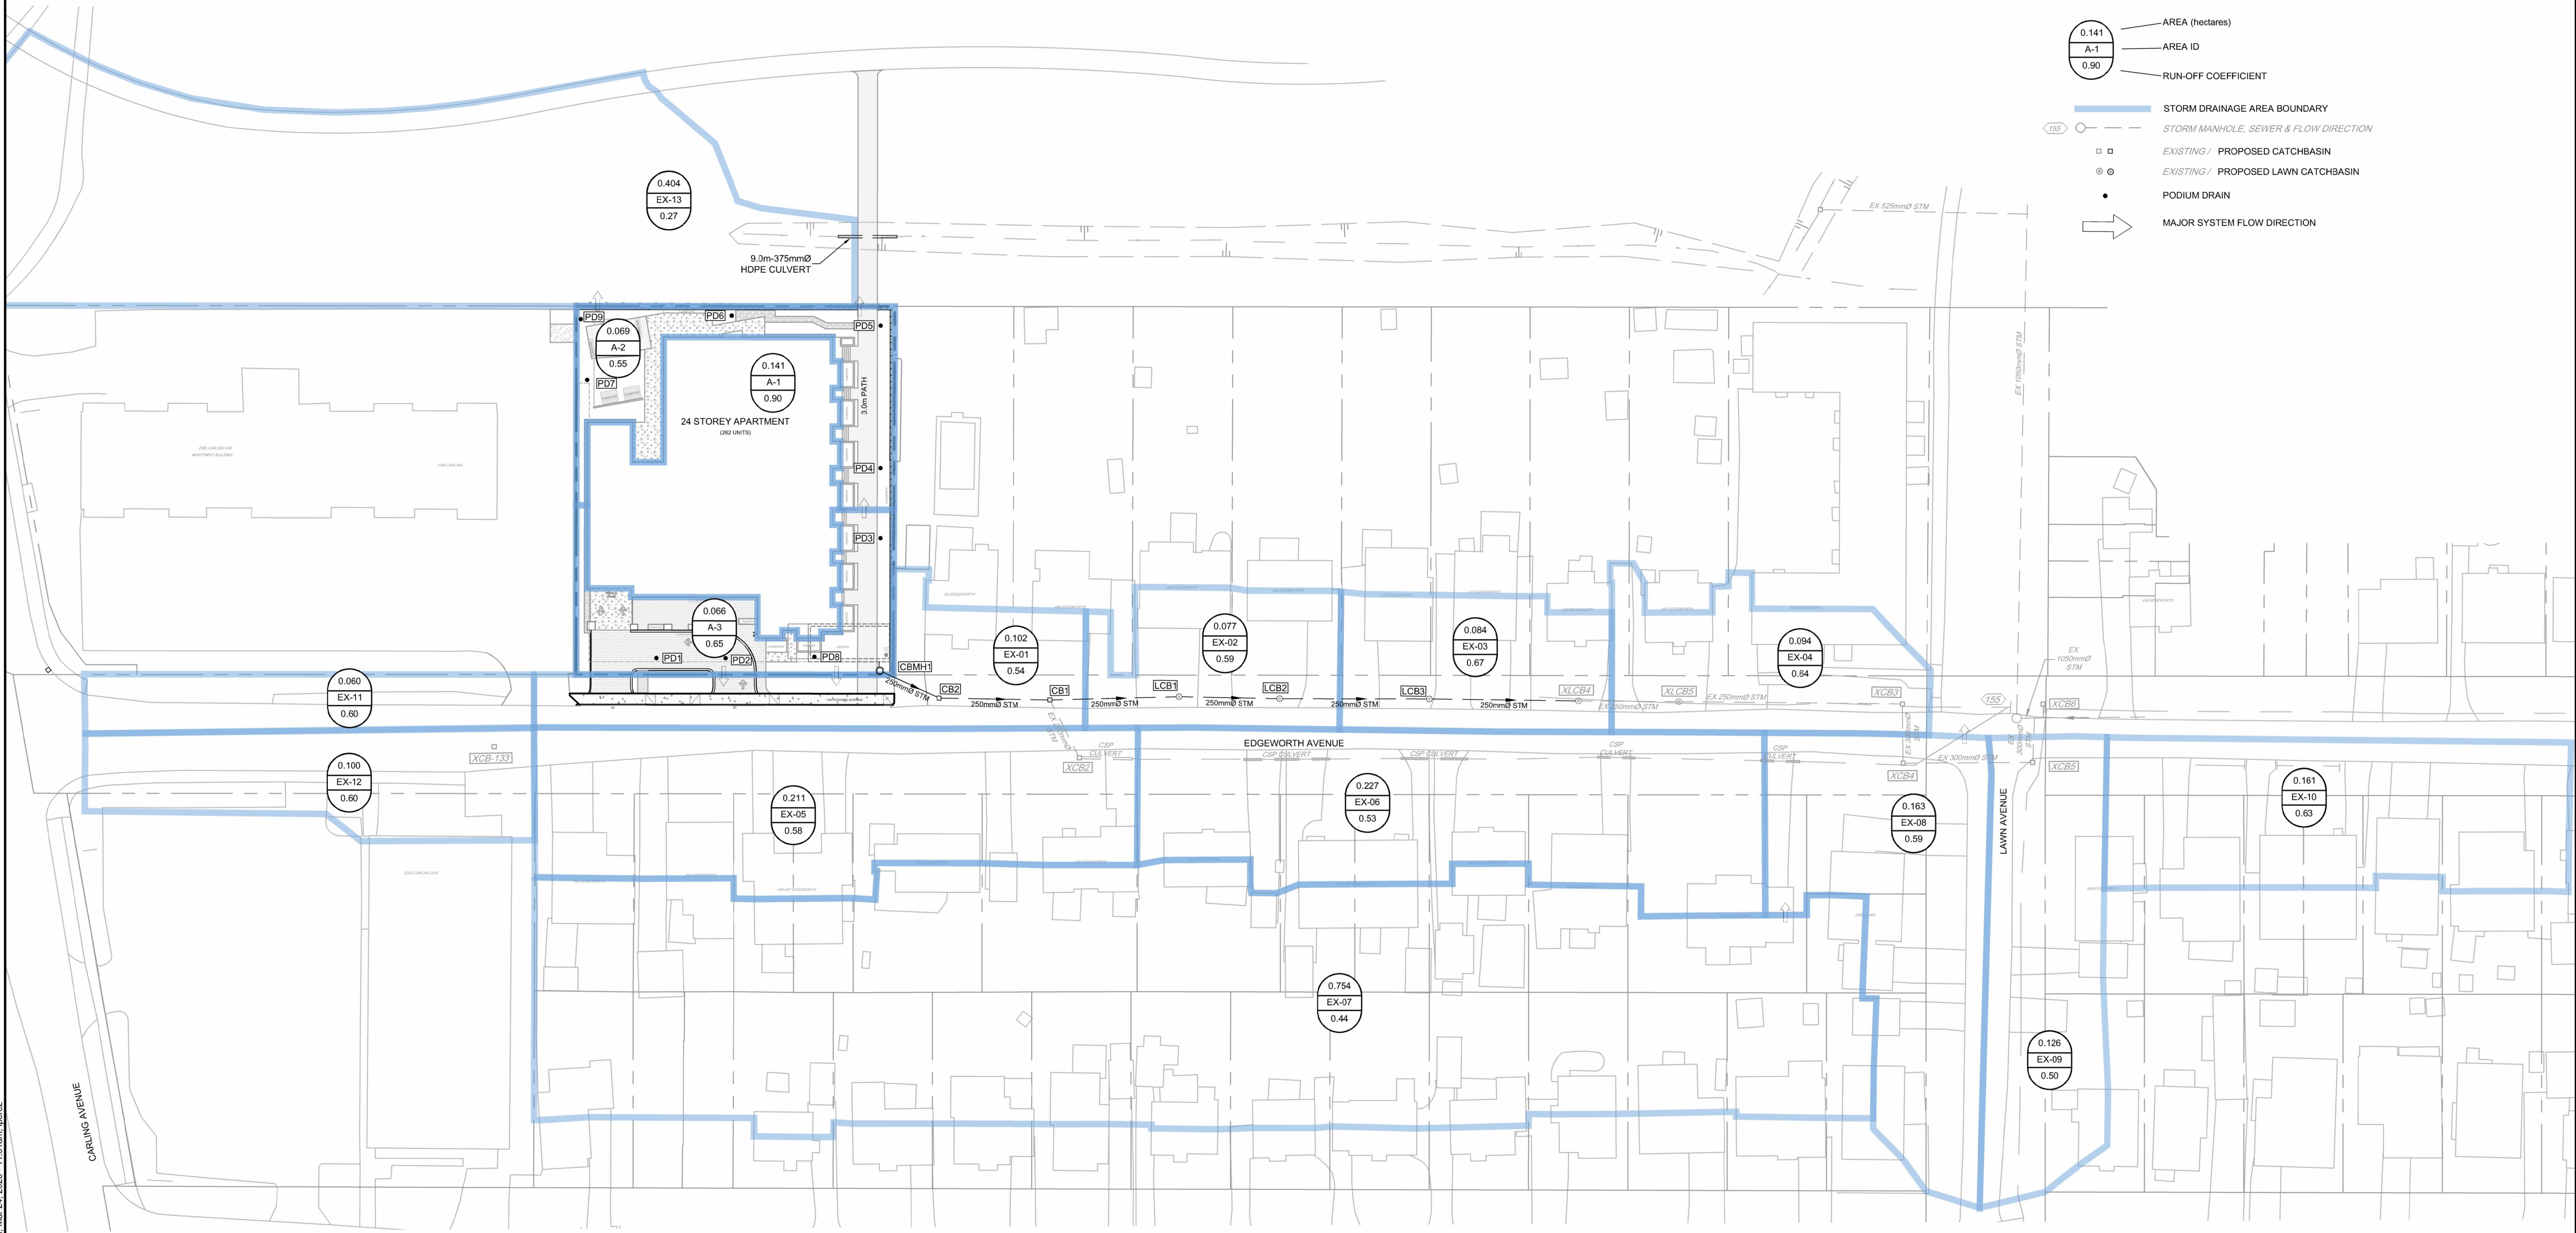

NOTE:
THE POSITION OF ALL POLE LINES, CONDUITS, WATERMANS, SEWERS AND OTHER UNDERGROUND AND OVERGROUND UTILITIES AND STRUCTURES IS NOT NECESSARILY SHOWN ON THE CONTRACT DRAWINGS, AND WHERE SHOWN, THE ACCURACY OF THE POSITION OF SUCH UTILITIES AND STRUCTURES IS NOT GUARANTEED. BEFORE STARTING WORK, DETERMINE THE EXACT LOCATION OF ALL SUCH UTILITIES AND STRUCTURES AND ASSUME ALL LIABILITY FOR DAMAGE TO THEM.

No.	REVISION	DATE	BY
2.	REVISED PER CITY COMMENTS	MAR 24/26	MAB
1.	ISSUED WITH SITE PLAN APPLICATION	OCT 08/25	MAB

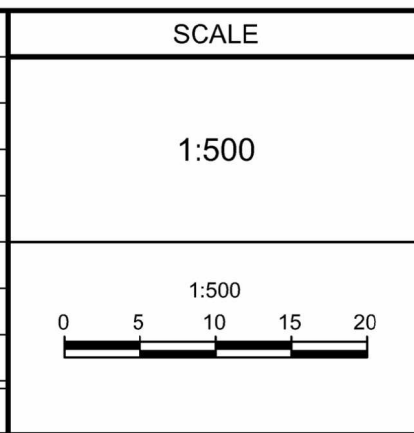

DESIGN	LRW
CHECKED	MAB
DRAWN	LPA
CHECKED	LRW
APPROVED	MAB

FOR REVIEW ONLY

L.R. WILSON
100180065
PROVINCE OF ONTARIO

M.A. BISSETT
2026.03.24
PROVINCE OF ONTARIO

NOVATECH
Engineers, Planners & Landscape Architects
Suite 200, 240 Michael Cowpland Drive
Ottawa, Ontario, Canada K2M 1P6
Telephone (613) 254-9643
Facsimile (613) 254-5867
Website www.novatech-eng.com

LOCATION CITY OF OTTAWA 500 & 508 EDGEWORTH AVENUE		PROJECT No. 121109
DRAWING NAME STORM DRAINAGE AREA PLAN		REV REV # 2
		DRAWING No. 121109-STM

M:\2021\121109\CAD\Civil\121109-STM.dwg, STM, Mar 24, 2026 - 11:01am, lpanez