


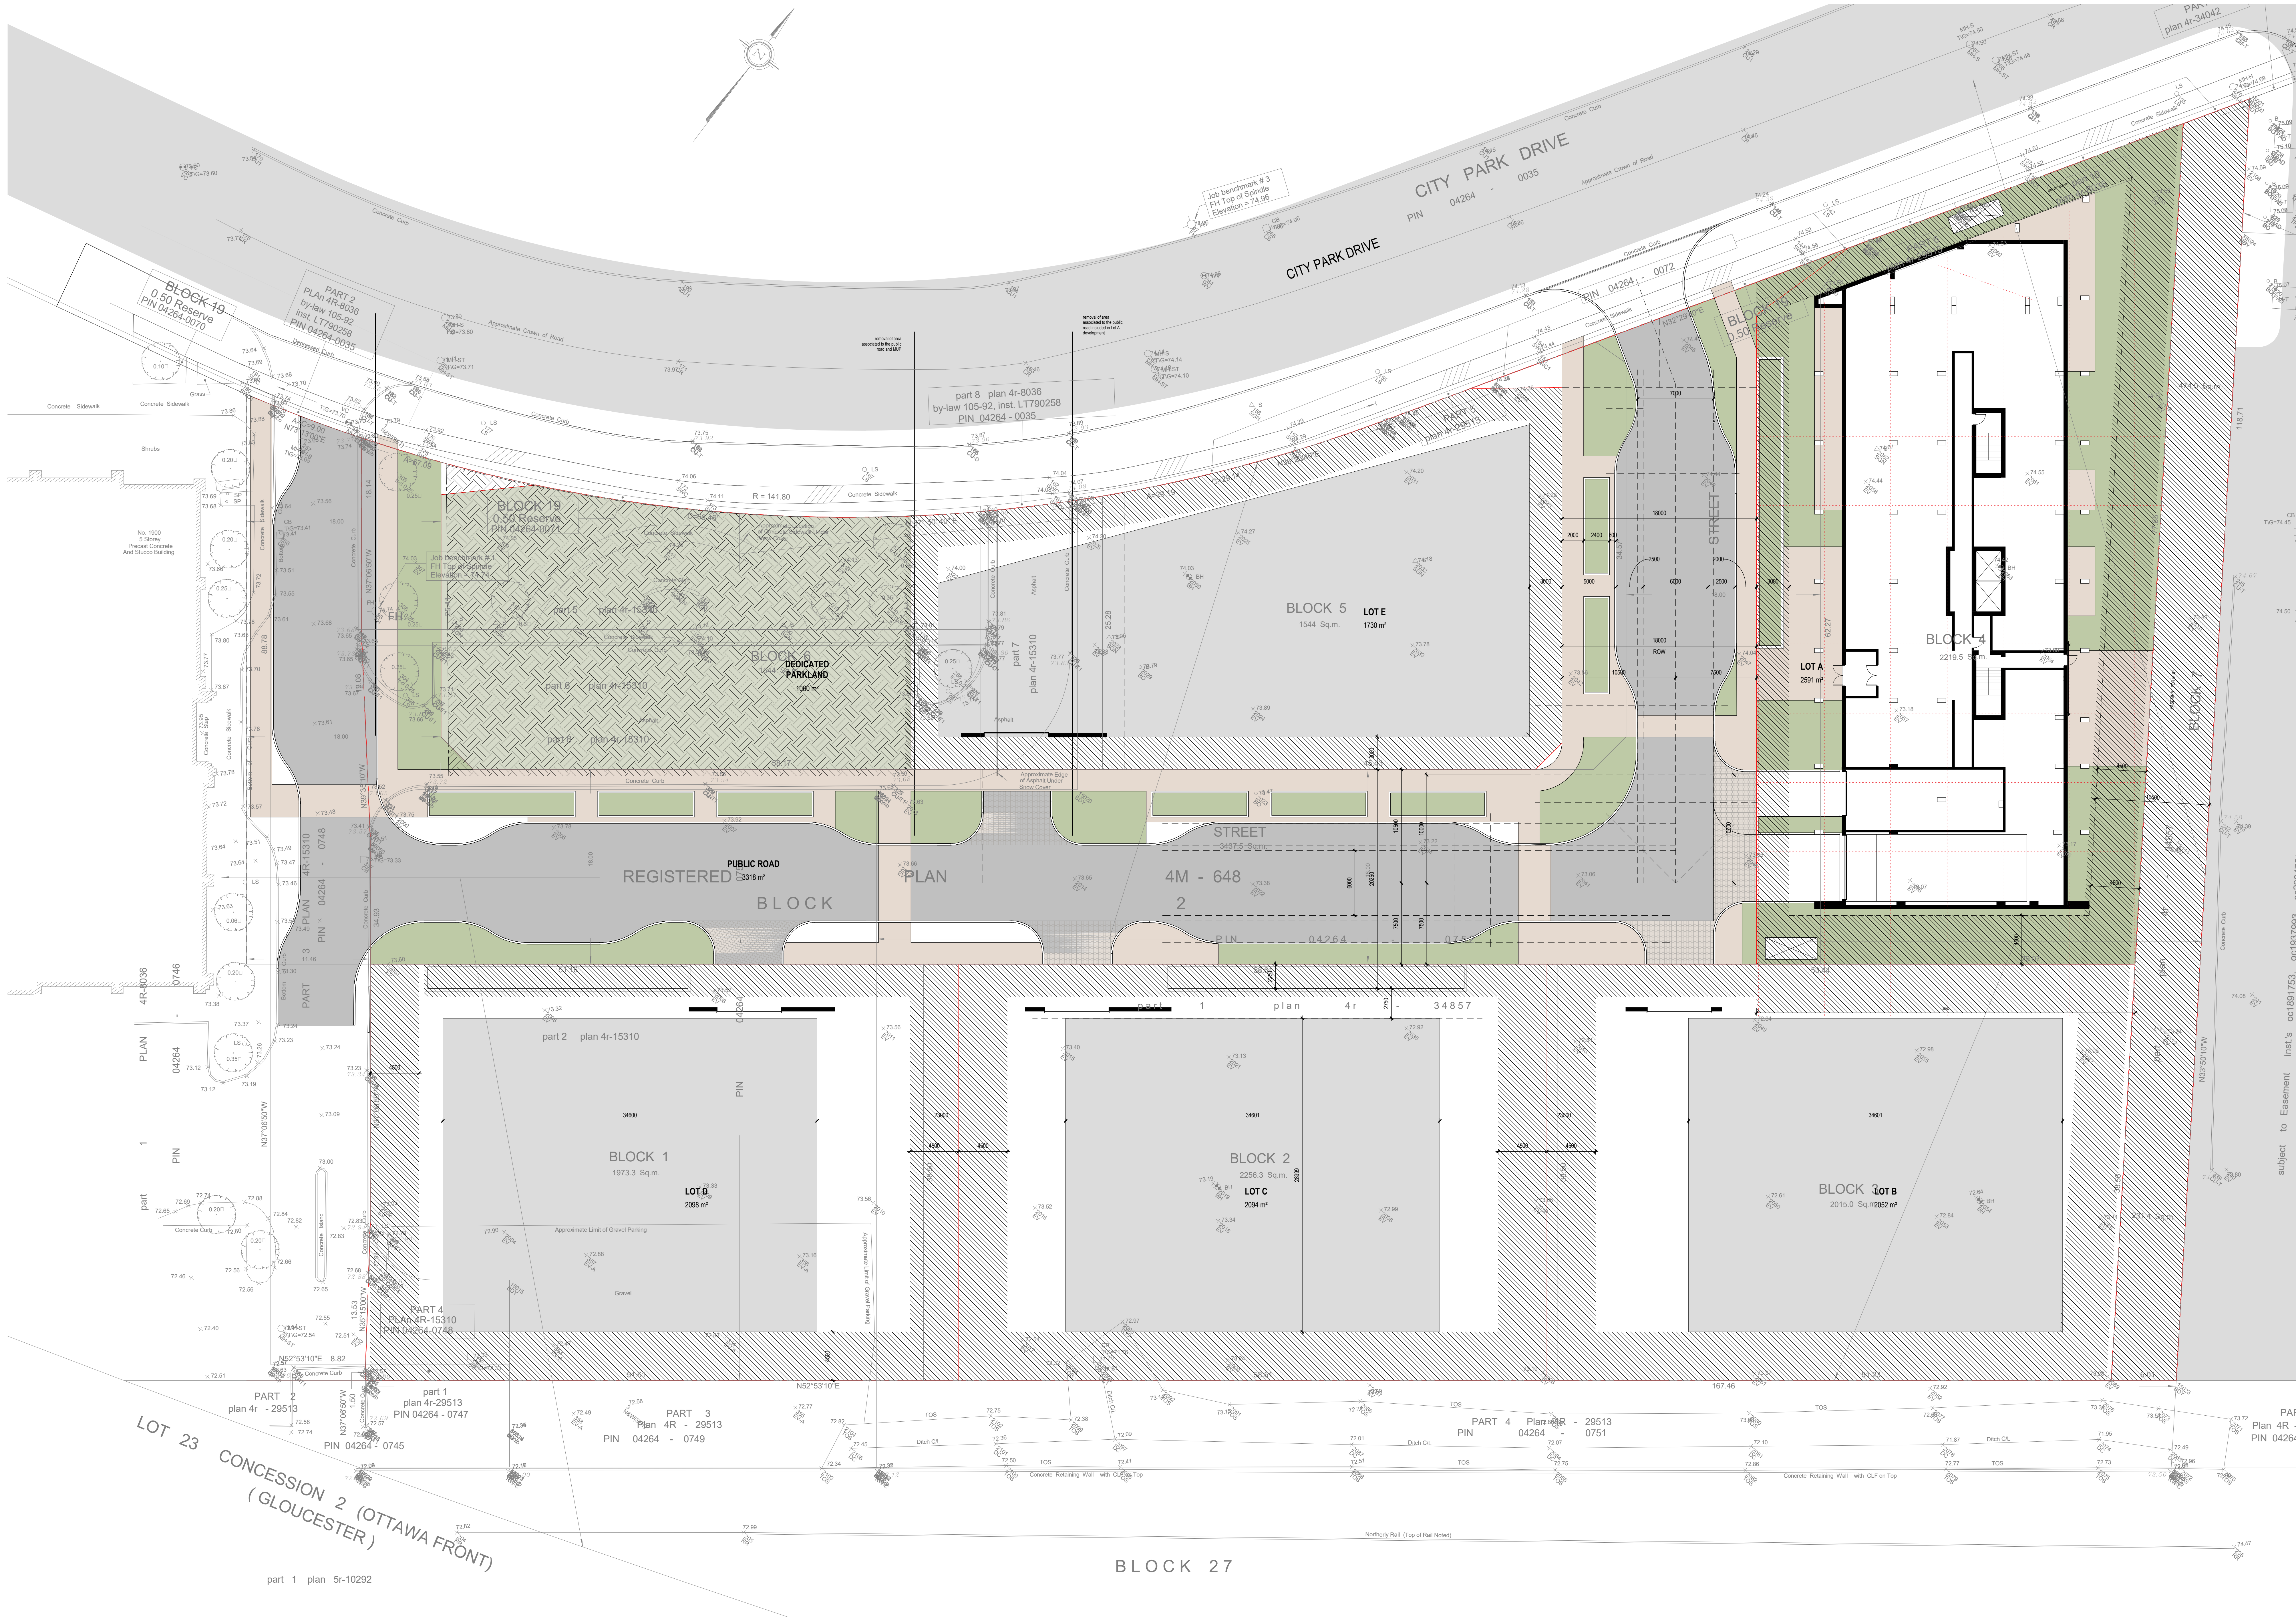


- GENERAL NOTES
- These architectural documents are the exclusive property of NEUF ARCHITECTS INC. and shall not be used, copied or reproduced without written pre-authorization.
 - All dimensions which appear on the documents must be verified by the contractor prior to commencement of work.
 - The architect must be notified of all errors, omissions and discrepancies between these documents and those of the other professionals.
 - The dimensions on these documents must be read and not measured.

LANDSCAPE ARCHITECT
Company Name
Company Address
Telephone and company website

CIVIL
Company name
Company Address
Telephone and Company website

ARCHITECTS
NEUF ARCHITECTS INC.
10, rue Robit, 4e étage, Ottawa, ON K1N 6J1
T 613 244 2214 | www.NEUF.ca

SEAL

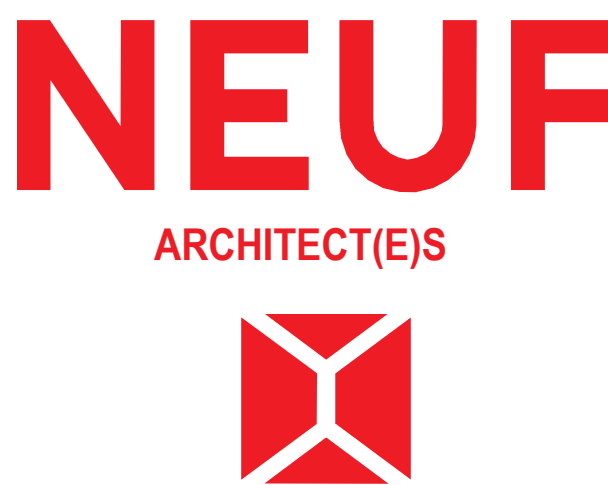

Project Name
13048 - 2000 CITY PARK

Location
PROJECT No. 13048

NO. REVISION DATE (dd-mm-jj)

**Preliminary
DO NOT USE FOR
CONSTRUCTION**

Drawn by
RD
DATE (dd-mm-jj)
2026.06.24

Checked by
CI
Scale
1:200

Drawing Title
SUBDIVISION SITE PLAN

Revision
A100
Draw Number