


LOT 11

LOT 9


LOT 11

1
A0.1 **SITE PLAN**
SCALE - 1:600

- SCOPE:**
- **Grading:** All existing grades to remain; no changes.
 - **Surface Finishes:** All surface elements and proposed parking stalls to be gravel.
 - **Structures:** * All buildings are existing.
 - No new structures, except for the relocated Sea Can storage units (per site plan).
 - **Waste Management:** Proposed organic, recycling, and garbage bins to be placed per site plan locations. Each bin is W 6'-8", L 5'-4", H 5'-3"
 - **Fire Safety:** Proposed CALGARY FIRE DEPARTMENT - APPROVED LOCKBOX.
 - **Utilities:** Existing fire hydrant on site.

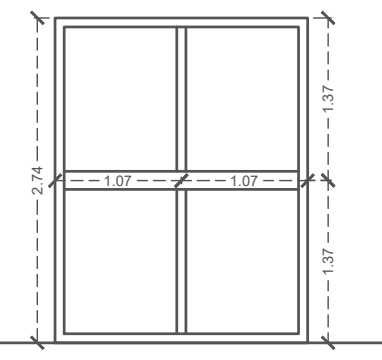


TYPICAL STORAGE SHELVES

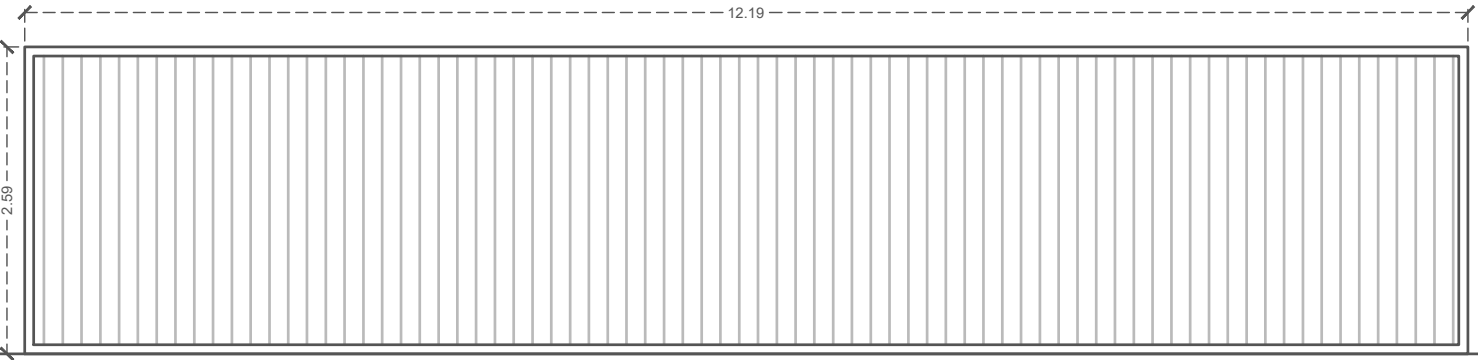

TYPICAL SHIPPING CONTAINERS

NOTES:
THIS DRAWING IS COPYRIGHT PROTECTED. DRAWING IS ONLY TO BE USED FOR AUTHORIZED PROJECTS. ANY REUSE OR MODIFICATION WITHOUT THE WRITTEN PERMISSION OF THE DESIGNER IS STRICTLY PROHIBITED. THE USER MUST CHECK ALL DIMENSIONS AND OTHER DETAILS PRIOR TO CONSTRUCTION AND BE SOLELY RESPONSIBLE THEREAFTER. REPORT ANY OMISSIONS, DISCREPANCIES OR ERRORS IMMEDIATELY. DO NOT SCALE DRAWINGS.

NO.	DESCRIPTION	BY	DATE

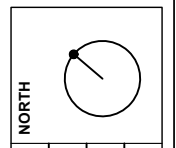

SCALE AT A4	DATE	DRAWN BY	CHECKED BY

DRAWING: **SITE PLAN**
CLIENT & ADDRESS: **8715 40 ST SE**

DRAWING: **SITE PLAN**

DATE: **2026-04-12**

SCALE: **1:600**

SHEET: **A-0.1**

40 STREET SE

CALGARY FIRE DEPARTMENT - APPROVED LOCKBOX