

LOT 11

LOT 9


193.85

LOT 11


1
A0.1 **SITE PLAN**
SCALE - 1:600

- SCOPE:**
- **Grading:** All existing grades to remain; no changes.
 - **Surface Finishes:** All surface elements and proposed parking stalls to be gravel.
 - **Structures:** * All buildings are existing.
 - No new structures, except for the relocated Sea Can storage units (per site plan).
 - **Waste Management:** Proposed organic, recycling, and garbage bins to be placed per site plan locations. Each bin is W 6'-8", L 5'-4", H 5'-3"
 - **Fire Safety:** Proposed CALGARY FIRE DEPARTMENT - APPROVED LOCKBOX.
 - **Utilities:** Existing fire hydrant on site.

*NOTE - Parking stall numbering aligns with the specific usage designations shown on the office floor plan.

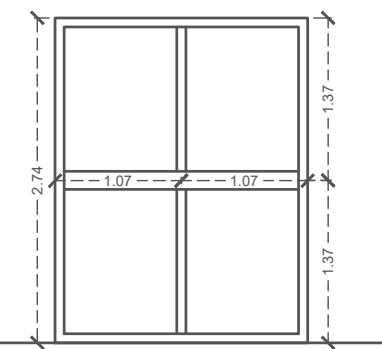

TYPICAL STORAGE SHELVES

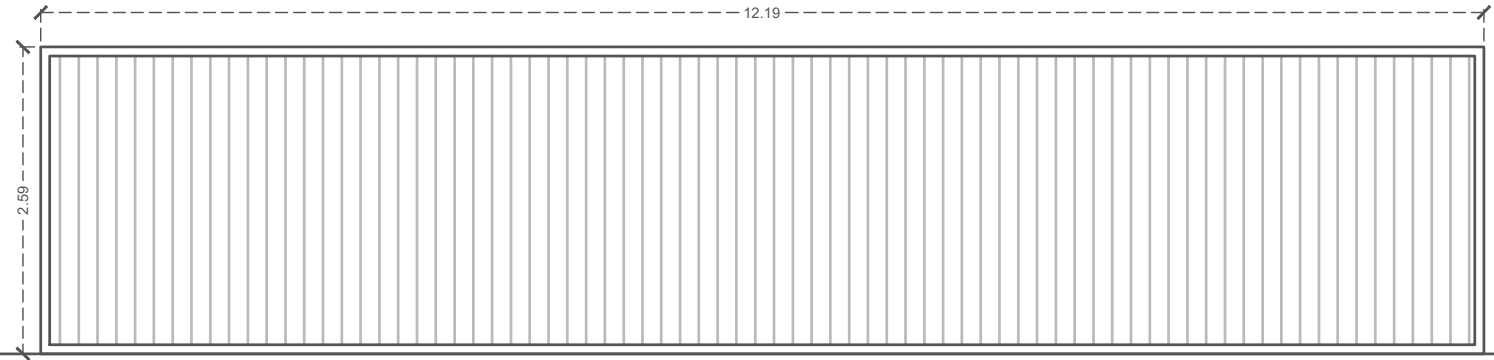

TYPICAL SHIPPING CONTAINERS



NOTES:
THIS DRAWING IS COPYRIGHT PROTECTED. DRAWING IS ONLY TO BE USED FOR AUTHORIZED PROJECTS. ANY REUSE OR MODIFICATION WITHOUT THE WRITTEN PERMISSION OF THE DESIGNER IS STRICTLY PROHIBITED. THE USER MUST CHECK ALL DIMENSIONS AND OTHER DETAILS PRIOR TO CONSTRUCTION AND BE SOLELY RESPONSIBLE THEREAFTER. REPORT ANY OMISSIONS, DISCREPANCIES OR ERRORS IMMEDIATELY TO THE DESIGNER. DO NOT SCALE DRAWINGS.

NO.	DESCRIPTION	BY	DATE

DRAWING:
SITE PLAN
CLIENT & ADDRESS:
8715 40 ST SE

SCALE AT A4:
DATE
DRAWN BY
CHECKED BY

NORTH

DRAWING:
SITE PLAN

DATE:
2026-04-12

SCALE:
1:600

SHEET:
A-0.1