



HASTINGS PARKING LOT EXPANSION

ISSUED FOR REVIEW

AMENDED DRAWINGS
 DP No: DP2026-00646
 Date Received: 04 29 2026
THESE DRAWINGS REFER TO THE ABOVE DEVELOPMENT PERMIT NO.

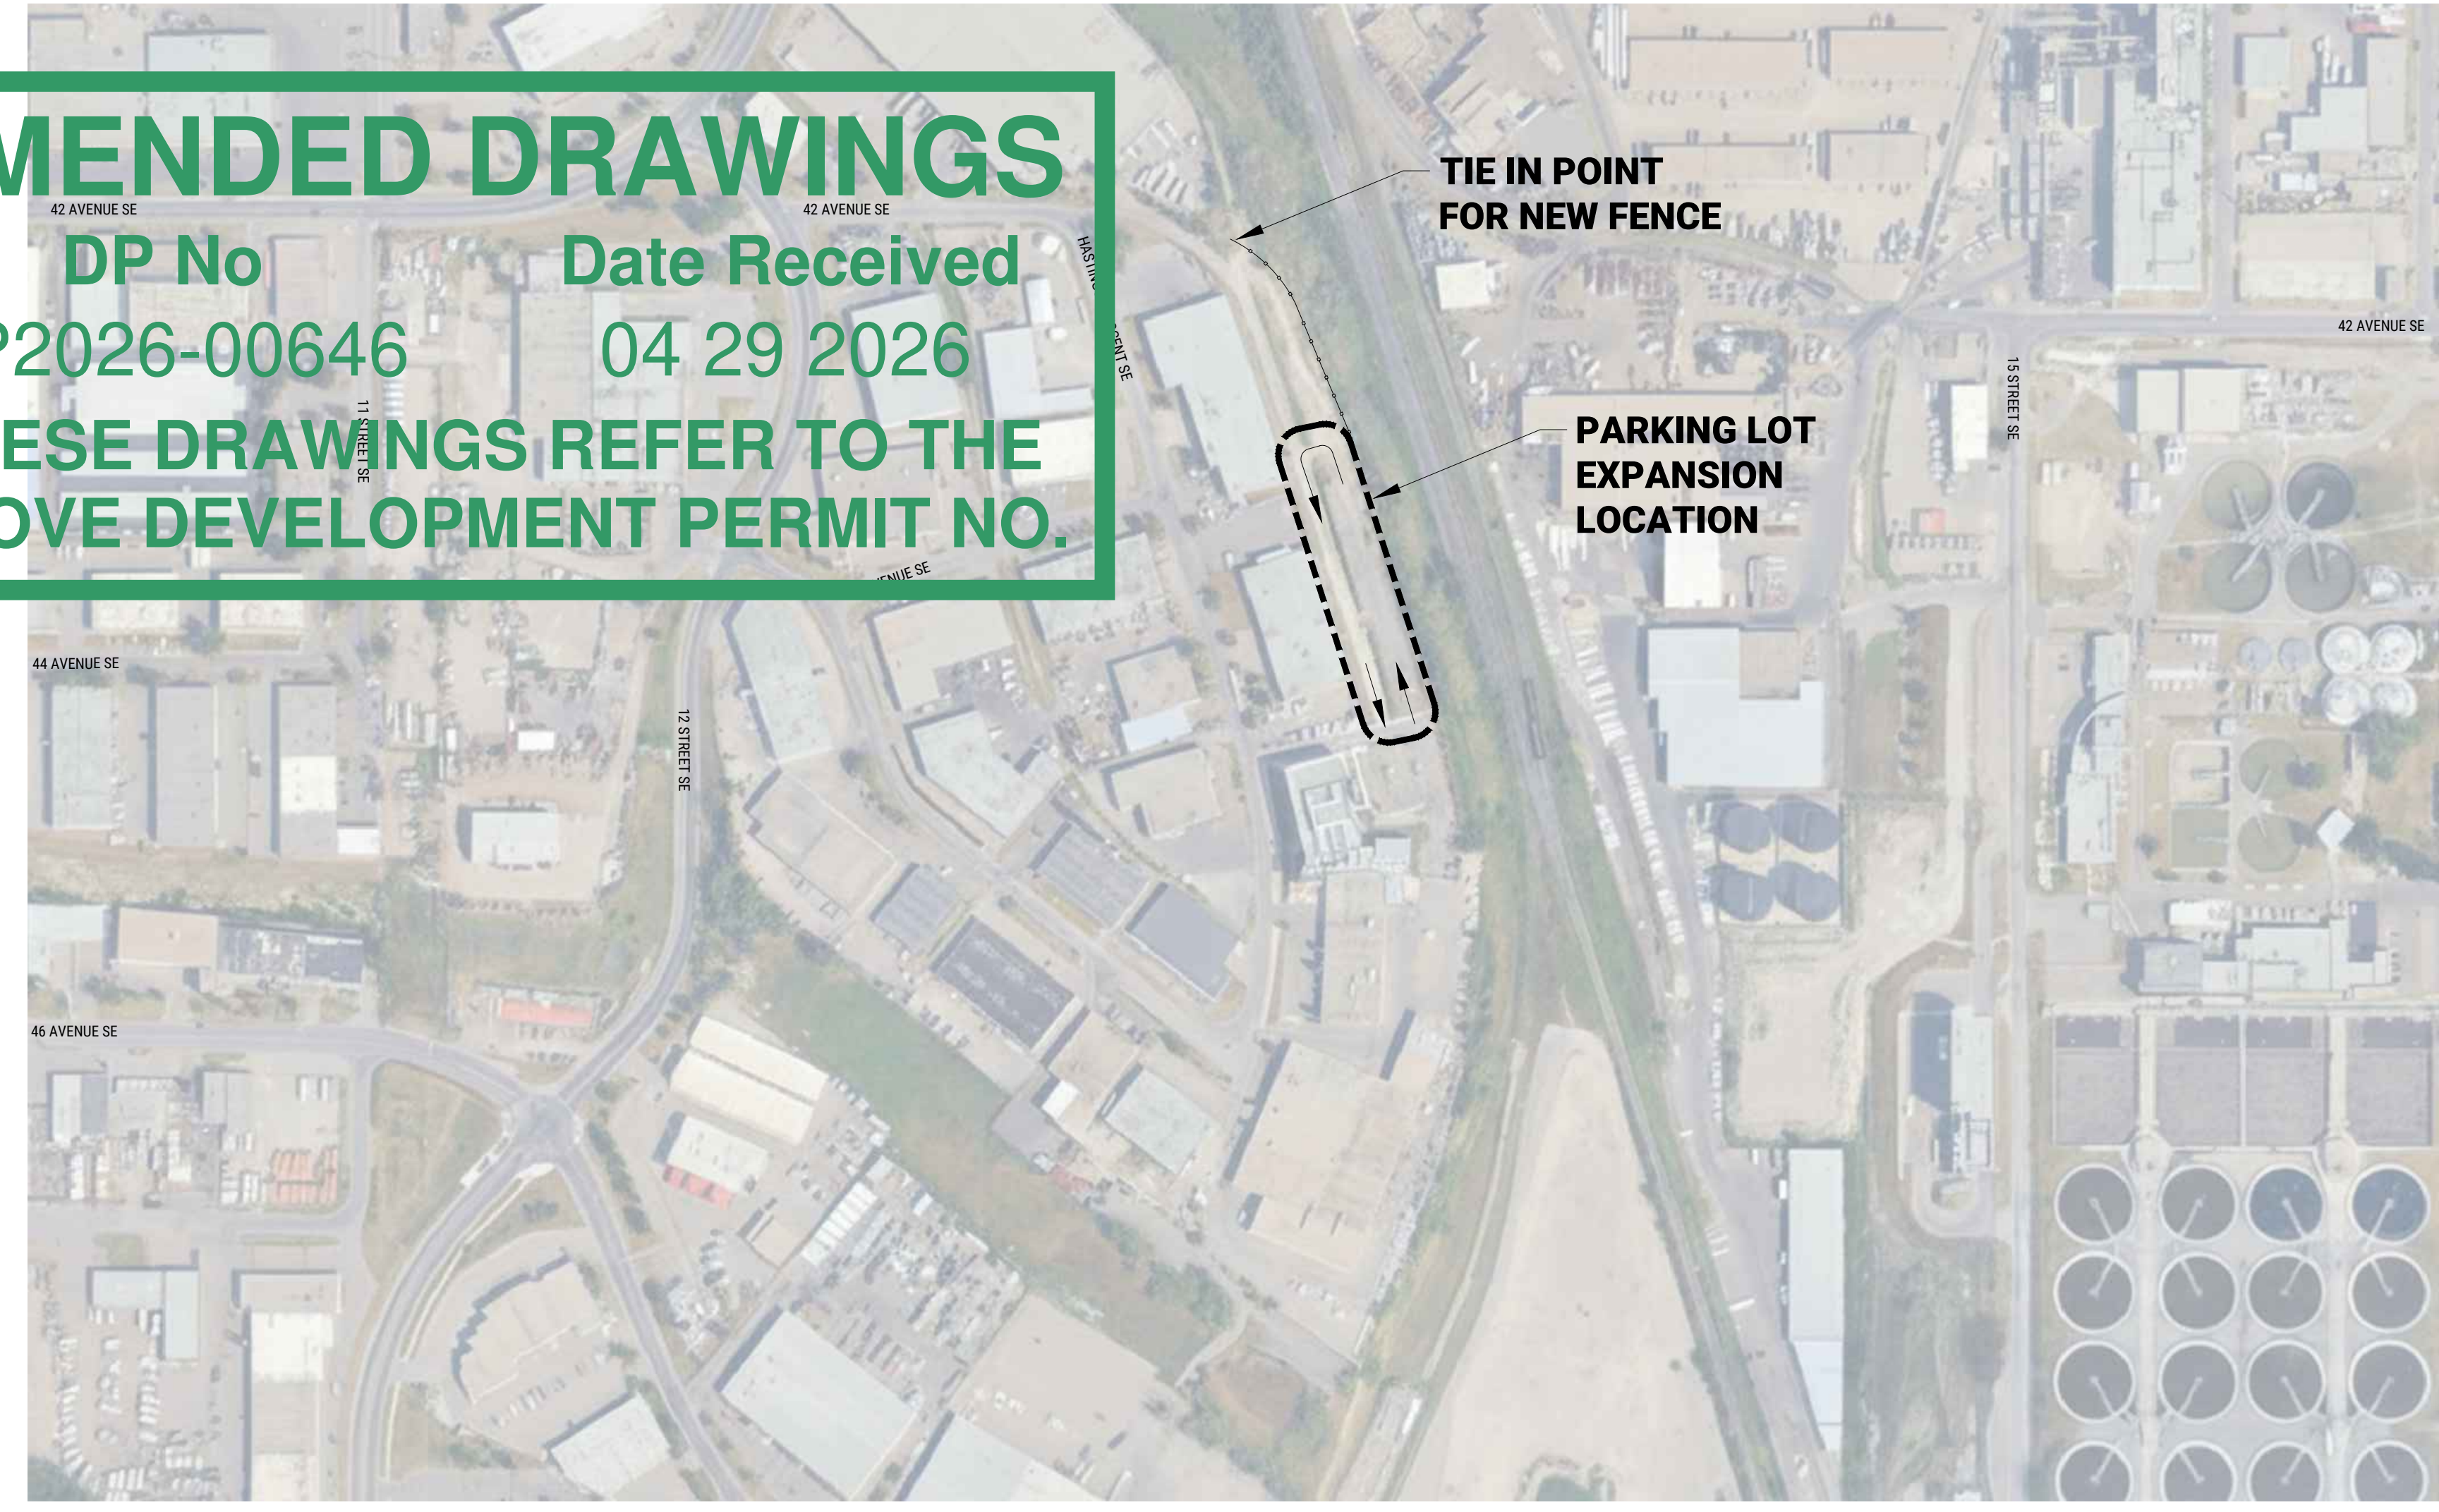

1 DP01 CONTEXT PLAN
NTS

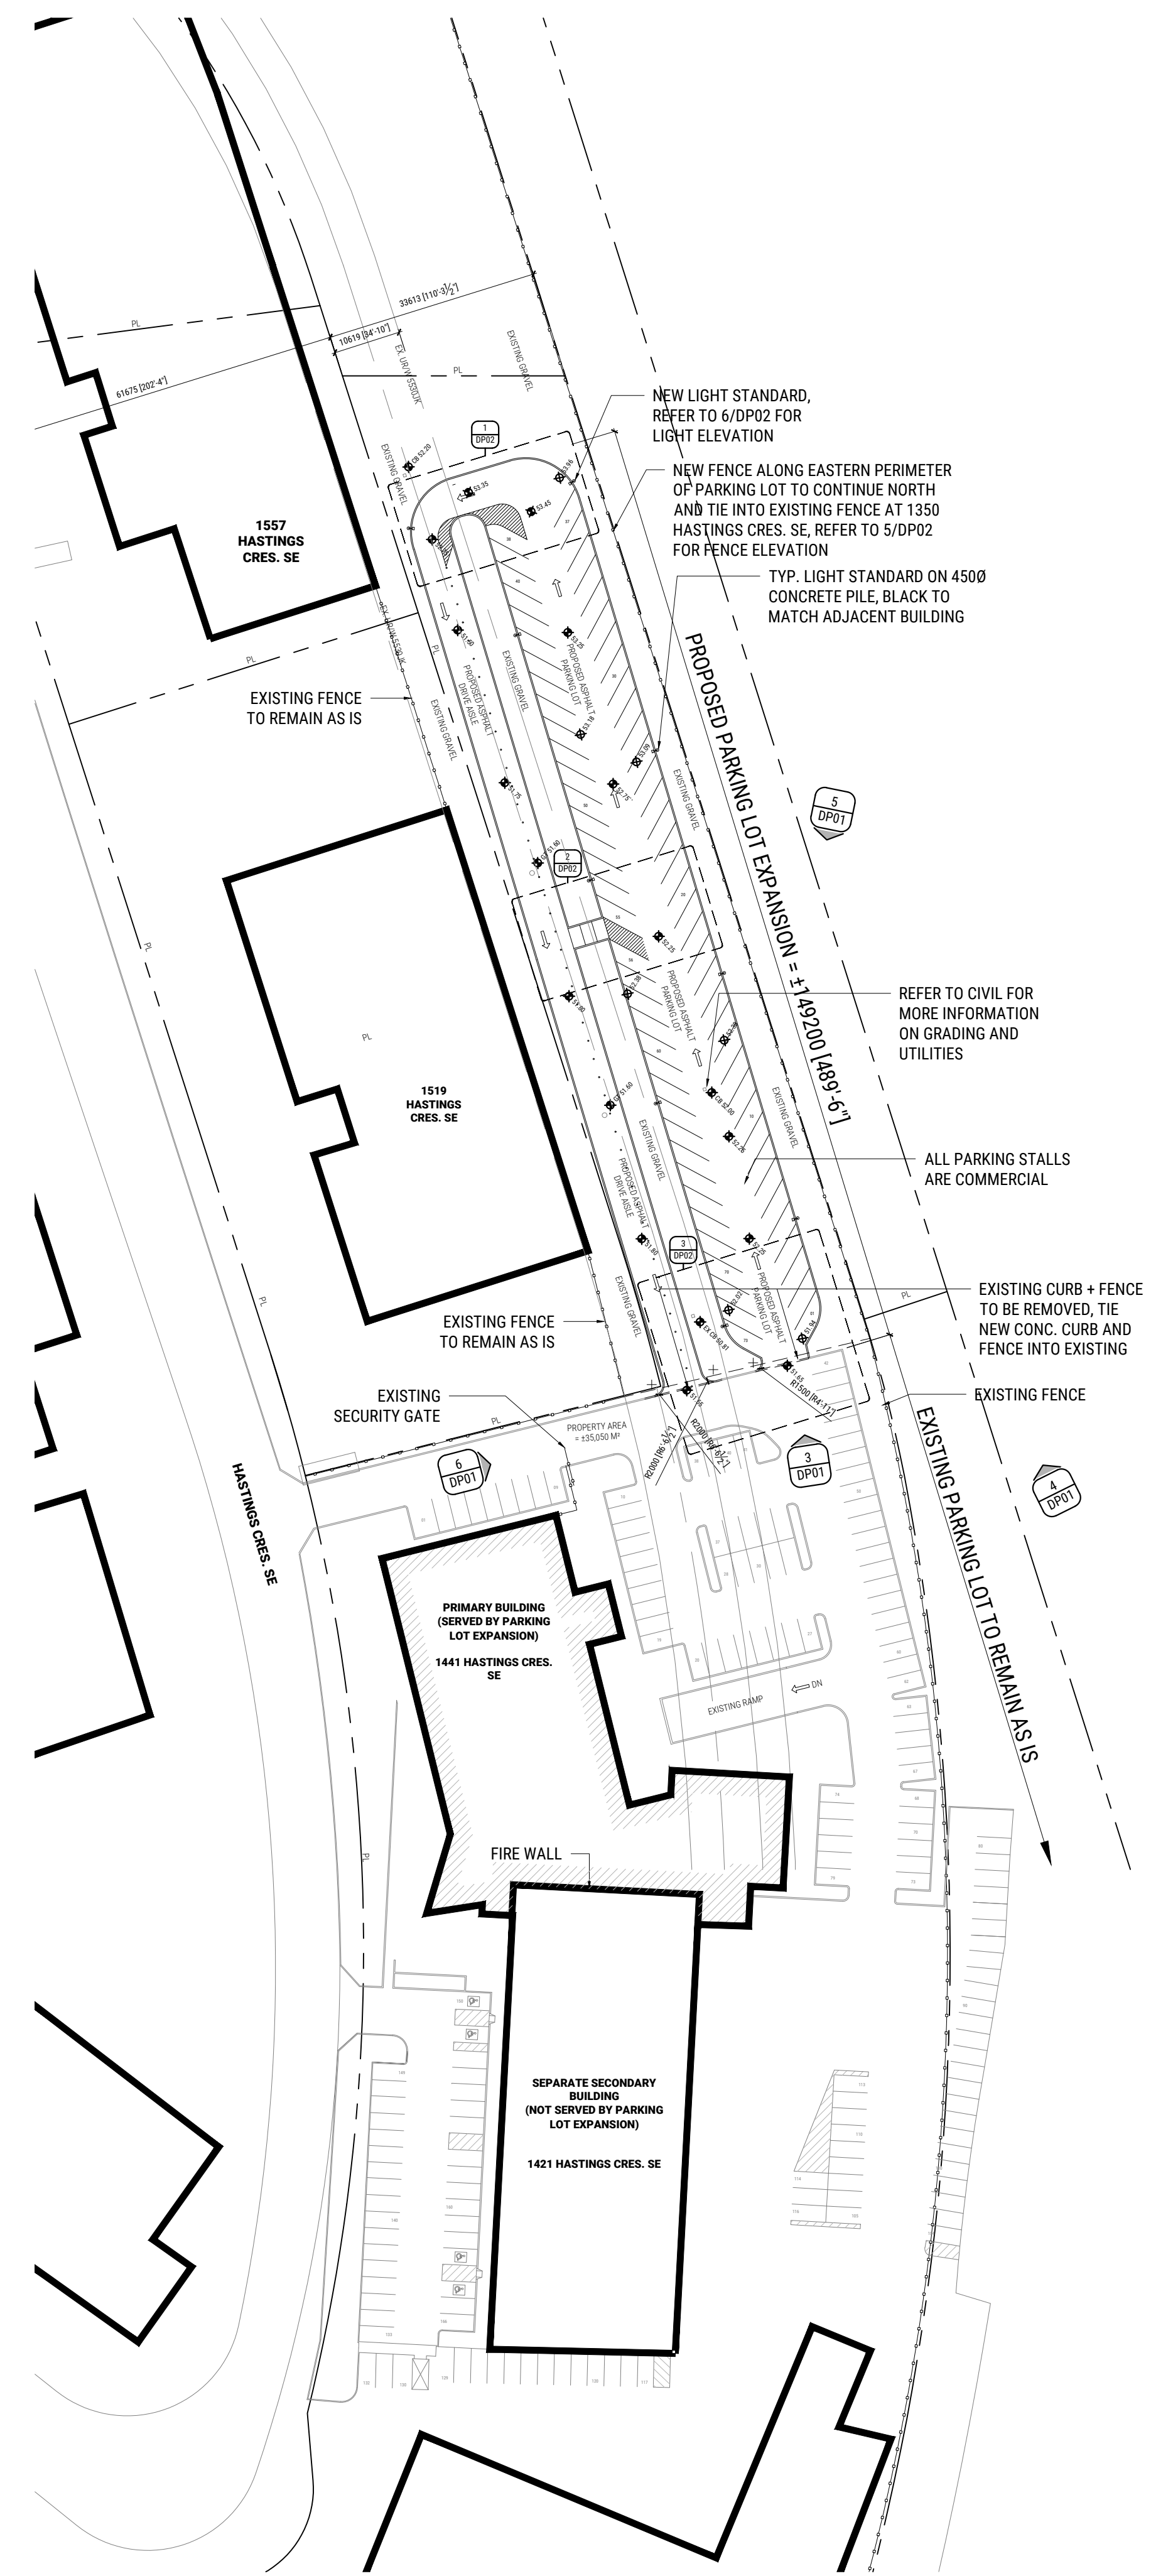

2 DP01 SITE PLAN
1:750



3 DP01 PHOTO - VIEW FROM THE SW
N/A



4 DP01 PHOTO - VIEW FROM THE SE
N/A



5 DP01 PHOTO - VIEW FROM THE N
N/A



6 DP01 PHOTO - VIEW TOWARDS ENTRANCE FROM NE
N/A

PROJECT INFORMATION	
PROJECT DIRECTORY	
CLIENT	ENGINEERED AIR
ARCHITECTURAL	BRIAN MCINTYRE WORKS OF ARCHITECTURE
ELECTRICAL	SIMON FERNANDES DESIGNCORE ENGINEERING
CIVIL	MARTIN WAL JUBILEE ENGINEERING
GEOTECHNICAL	DAVID VATCHER FACTORGEO
	JIM CHUA
DRAWING LIST	
ARCHITECTURAL	DP01 PROJECT INFORMATION, CONTEXT PLAN + SITE PLAN
	DP02 ENLARGED PLANS, STAIR SECTION + CURB DETAIL
BYLAW INFORMATION	
MUNICIPAL ADDRESS	1441 HASTINGS CRES. SE
LEGAL ADDRESS	PLAN 1510741, BLOCK 3, LOT 11
PROJECT TYPE	PARKING LOT EXPANSION
PROPOSED PARKING LOT EXPANSION AREA	±5,170M ²
EXISTING NUMBER OF PARKING STALLS	±166 STALLS
PROPOSED NUMBER OF STALLS	73 STALLS
TOTAL STALLS	239 STALLS
REQUIRED BARRIER FREE STALLS	4 STALLS (EXISTING TO REMAIN AS IS)
PARKING LOT SURFACE TYPE	ASPHALT C/W CONCRETE CURB

WORKS OF ARCHITECTURE INC.
 #10, 4412 MANILLA ROAD SE
 CALGARY, AB T2C 4B7
 26/01/22
 01 REVIEW 26/01/22
 02 DEVELOPMENT PERMIT 26/01/22
 03 DP COMMENTS RESPONSE 26/04/24

THESE DESIGNS AND DRAWINGS ARE COPYRIGHT WORKS OF ARCHITECTURE INC. THEY ARE THE EXCLUSIVE PROPERTY OF THE ARCHITECT AND CAN NOT BE USED, REPRODUCED OR COPIED IN FULL OR IN PART WITHOUT THE WRITTEN CONSENT OF THE ARCHITECT. DO NOT SCALE THIS DRAWING. VERIFY ALL DIMENSIONS, MATERIALS AND LEVELS PRIOR TO COMMENCEMENT OF WORK. REPORT ANY DISCREPANCIES OR OMISSIONS TO THE ARCHITECT IMMEDIATELY. ALL WORK MUST COMPLY WITH THE MOST RECENT EDITION OF THE ALBERTA BUILDING CODE AND ANY OTHER GOVERNING AUTHORITIES. SHEET SIZE IS 36" x 24". ANY WORK CONDUCTED ON SITE WITHOUT THE APPROPRIATE PERMITS OR UNDER DRAFT OR REVIEW STATUS DRAWINGS IS COMPLETELY AT THE RISK OF THE OWNER AND GENERAL CONTRACTOR. WHETHER MARKED DRAFT OR NOT, ALL DRAWINGS ARE CONSIDERED DRAFT UNTIL ISSUED FOR CONSULTATION.

2540 PROJECT #

HASTINGS
 PARKING LOT
 EXPANSION PROJECT TITLE

1441 HASTINGS CRES. SE
 CALGARY, AB
 PLAN 1510741, BLOCK 3, LOT 11 PROJECT ADDRESS

PROJECT
 INFORMATION,
 CONTEXT PLAN +
 SITE PLAN SHEET TITLE

DP01
 SHEET NUMBER