




**2** GARBAGE ENCLOSURE SOUTH ELEVATION  
SCALE 1:50

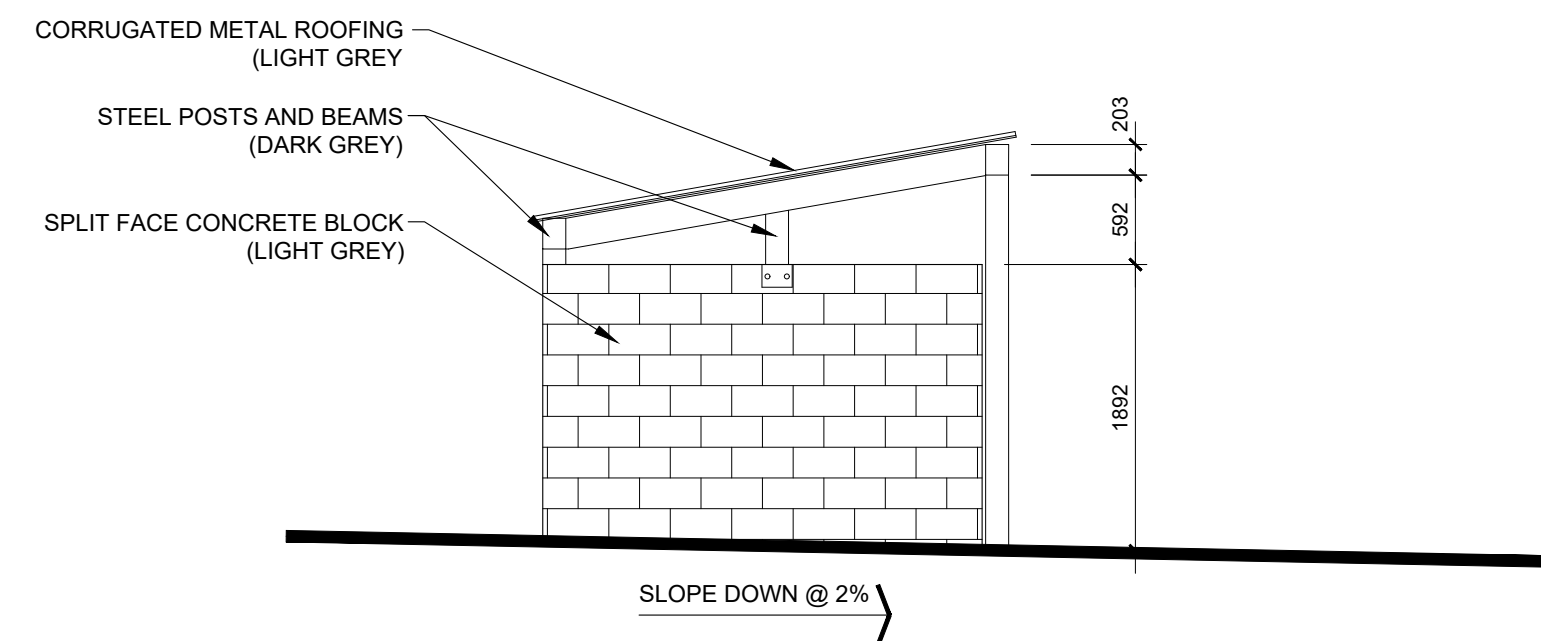

**3** GARBAGE ENCLOSURE WEST ELEVATION  
SCALE 1:50

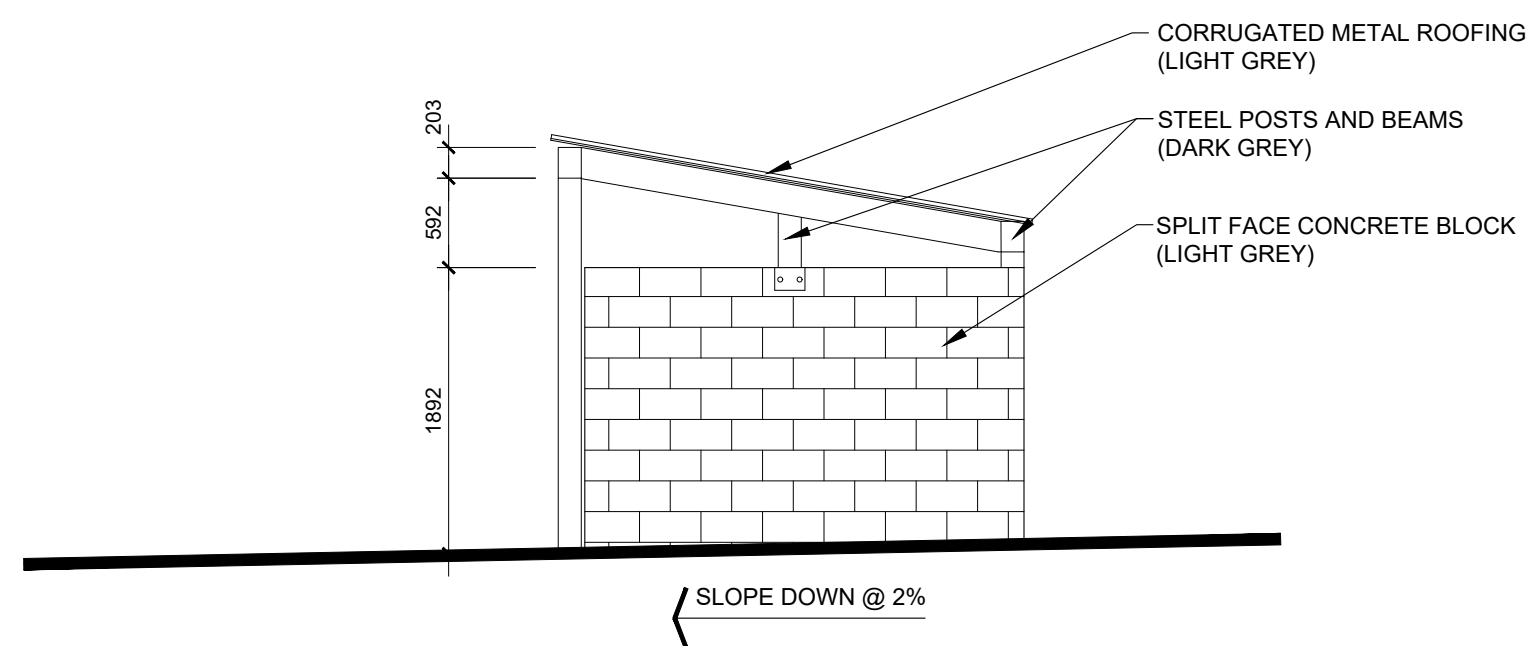

**4** GARBAGE ENCLOSURE EAST ELEVATION  
SCALE 1:50

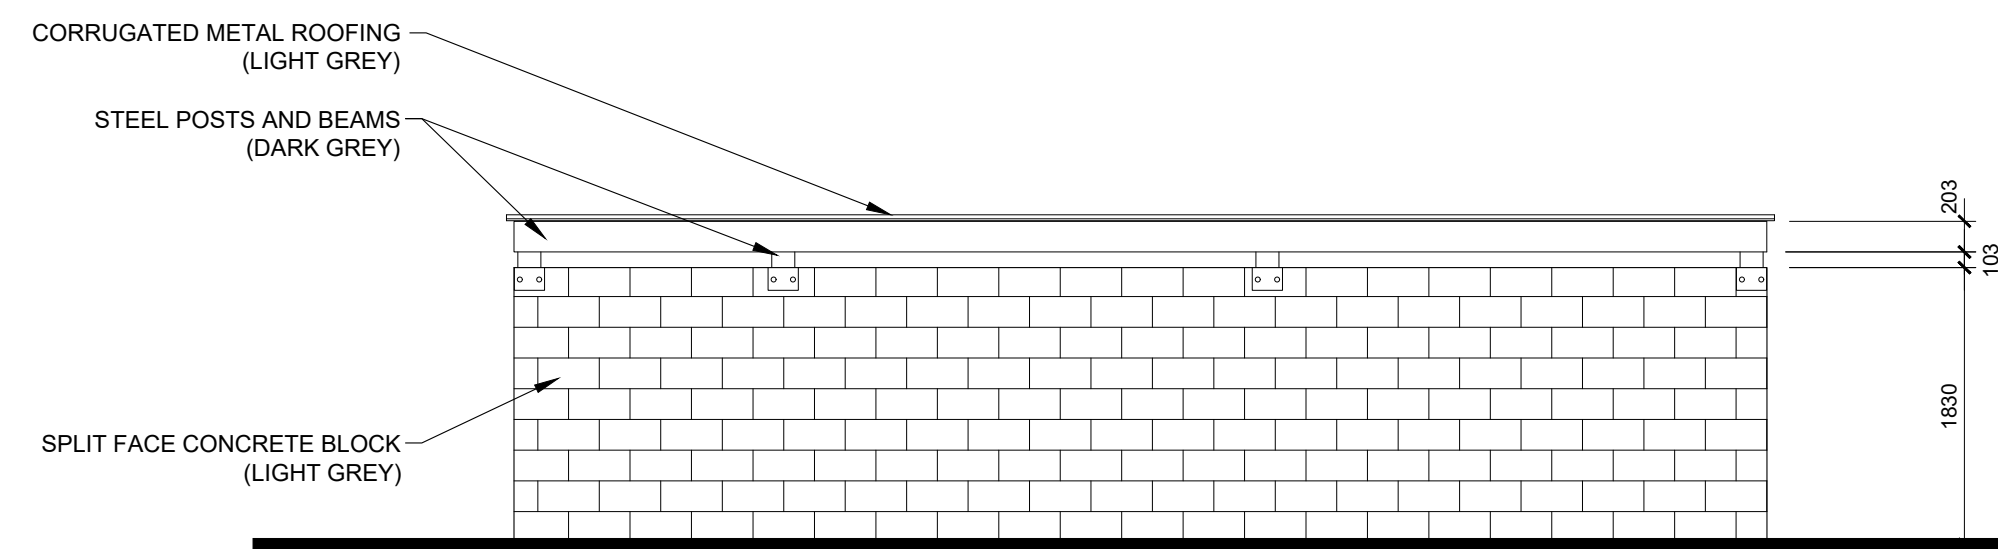


**5** GARBAGE ENCLOSURE NORTH ELEVATION  
SCALE 1:50

Do Not Scale The Drawings.  
This drawing is a preliminary design and is not to be used for construction without the approval of the architect.  
Copyright Reserved.  
All rights reserved. No part of this drawing may be reproduced or transmitted in any form or by any means, electronic, mechanical, photocopying, recording, or by any information storage and retrieval system, without the prior written permission of the architect.

**RWA**  
ARCHITECTURE  
Princel Roger Allen White Architects, SSA, AA, ABC, RMC  
PO BOX 27043 RPO TUSCANY Calgary, Alberta T3J 2T1  
Ph: 403-243-8888 Fax: 403-243-8889  
rwhite@rwa.ca

DEVELOPMENT  
PERMIT  
DECISION  
RENDERED  
ON THIS PLAN

9631 MACLEOD TRAIL SW.  
CALGARY - ALBERTA  
LOT 4; BLOCK 9; PLAN 5438JK

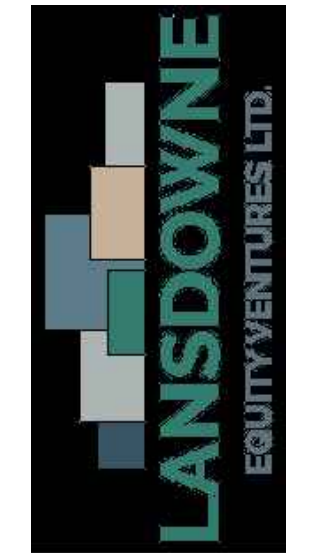

ISSUED FOR DEVELOPMENT PERMIT  
No. 0213/2026  
MM/DD/YY

FEBRUARY 13, 2026  
PLAN/  
ELEVATIONS

A1.0