



NORTH ELEVATION



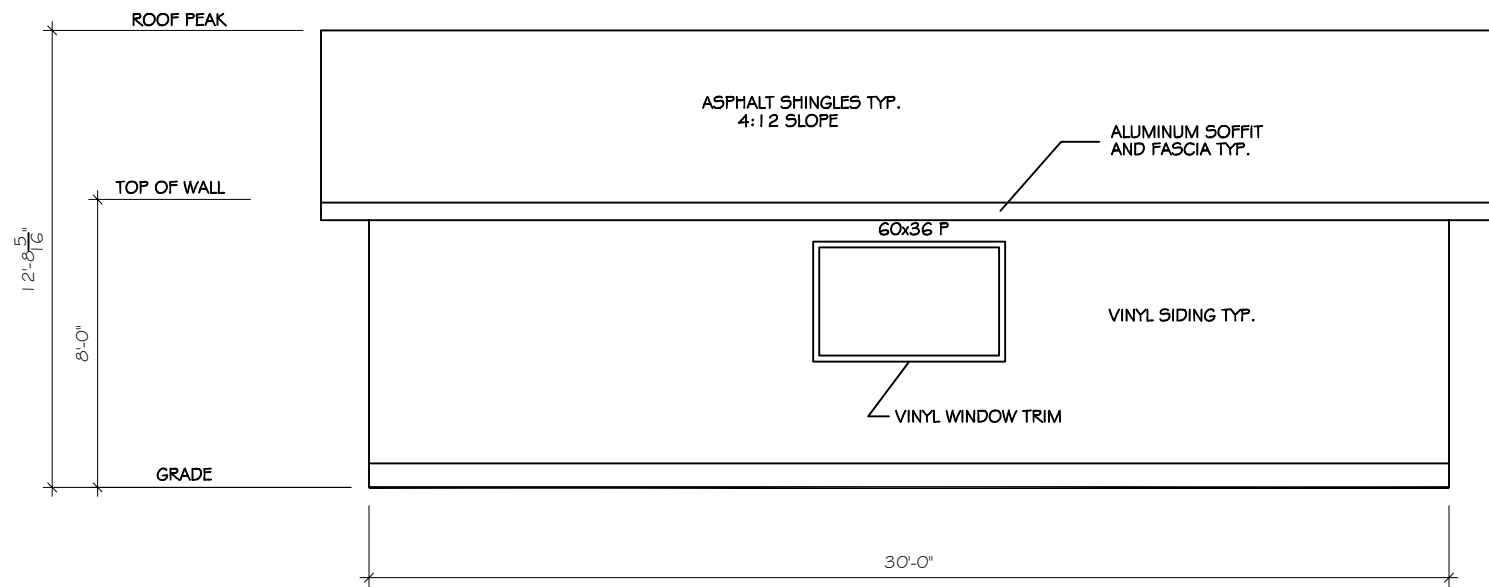


SOUTH ELEVATION

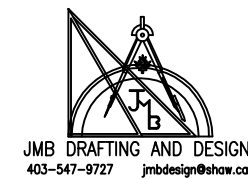


JMB DRAFTING AND DESIGN  
403-547-9727 jmbdesign@shaw.ca

CLIENT GECKO PROJECTS LTD.	
PROJECT 2 CAR GARAGE	
STREET ADDRESS 174 CRANBERRY CLOSE SE	
LEGAL ADDRESS Lot 41, Block 39, Plan 061 3162	
AREAS (sqft.) Garage 780	
DATE Apr 11, 2026	REVISION DATE
SCALE 3/16"=1'-0"	DRAWING # 46655-A01

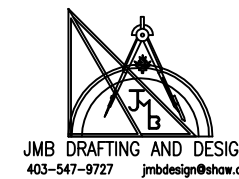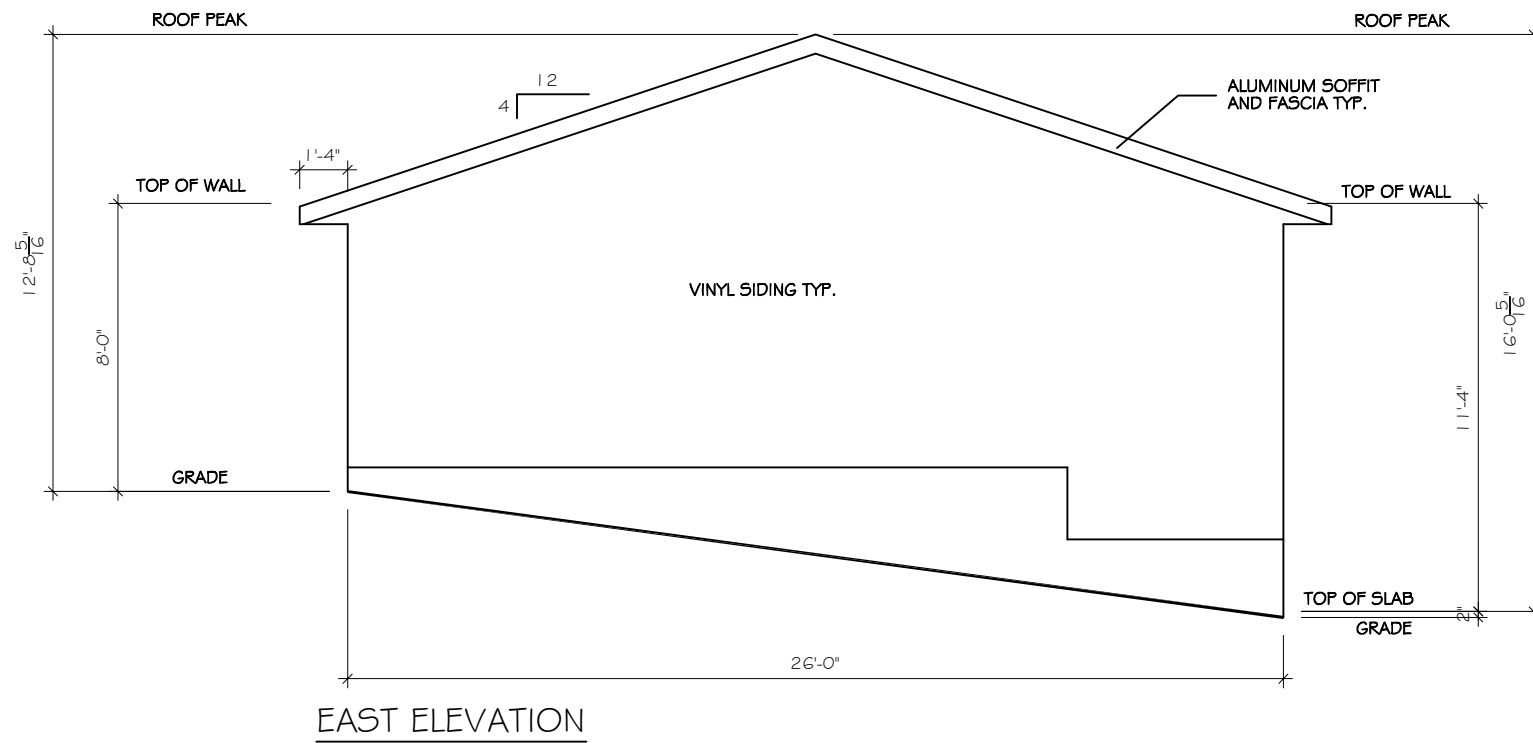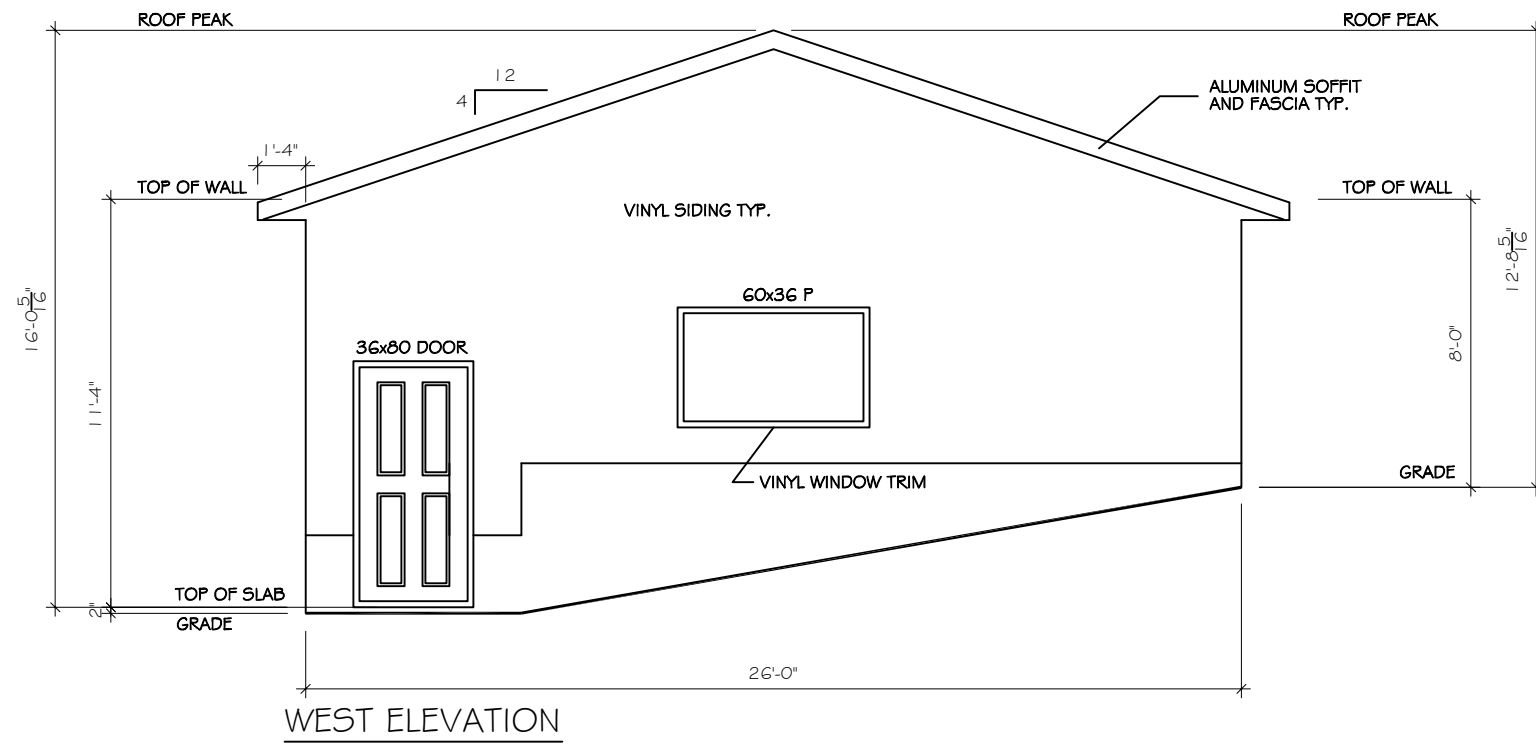


JMB DRAFTING AND DESIGN  
403-547-9727 jmbdesign@shaw.ca

CLIENT GECKO PROJECTS LTD.	
PROJECT 2 CAR GARAGE	
STREET ADDRESS 174 CRANBERRY CLOSE SE	
LEGAL ADDRESS Lot 41, Block 39, Plan 061 3162	
AREAS (sqft.) Garage 780	
DATE Apr 11, 2026	REVISION DATE
SCALE 3/16"=1'-0"	DRAWING # 46655-A02

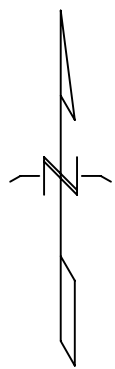


CRANBERRY CLOSE SE

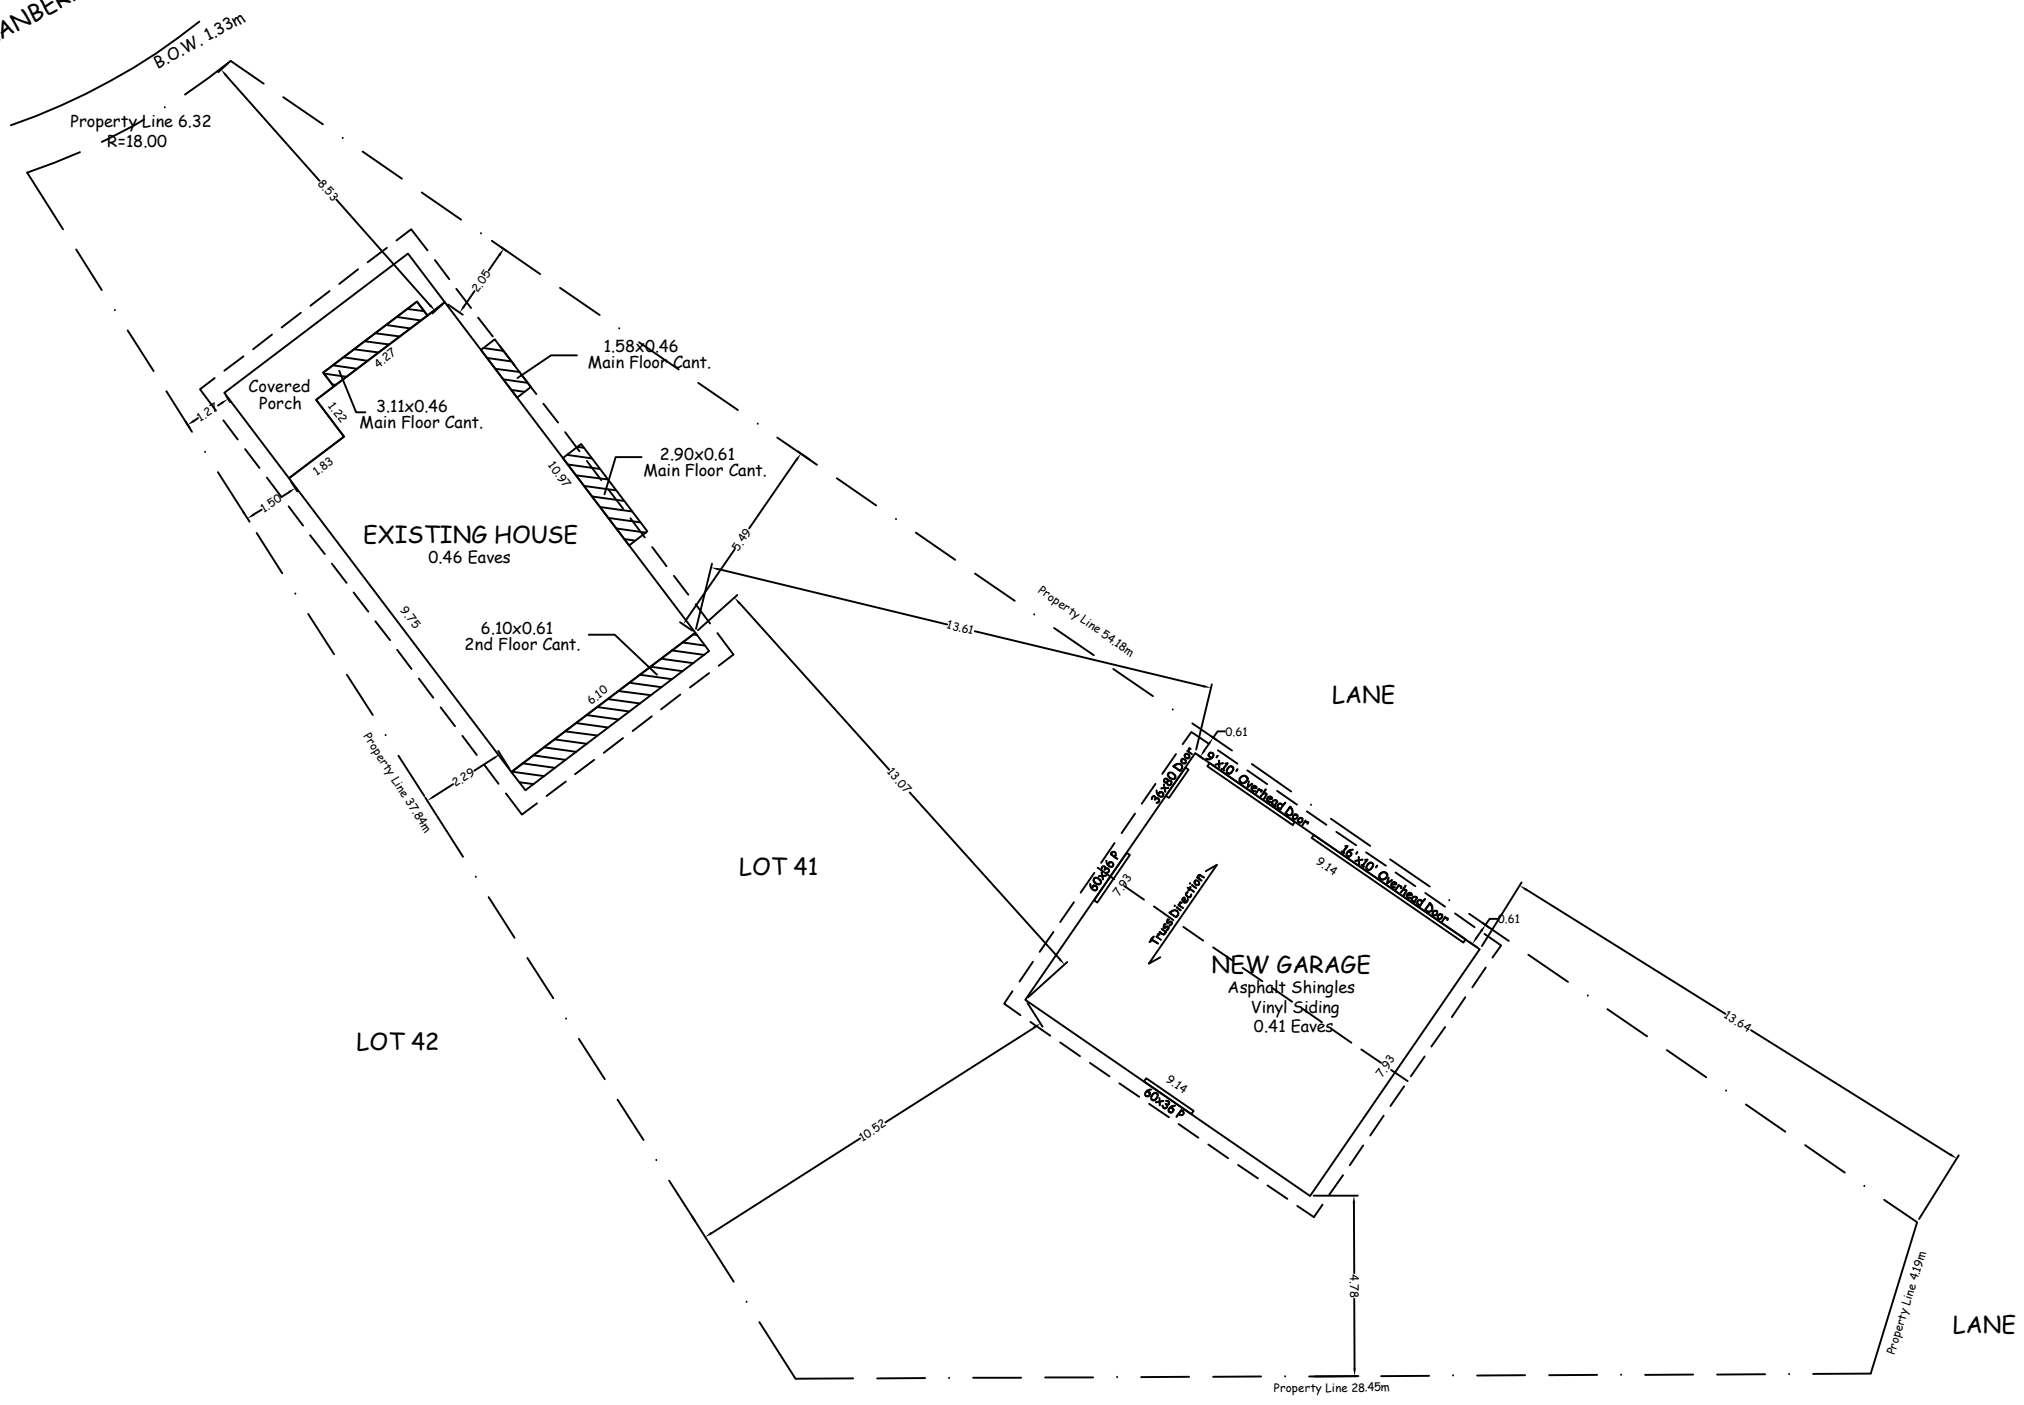

**SITE PLAN**

CLIENT		GECKO PROJECTS LTD.	
PROJECT		2 CAR GARAGE	
STREET ADDRESS		174 CRANBERRY CLOSE SE	
LEGAL ADDRESS		Lot 41, Block 39, Plan 061 3162	
AREAS (sqm.)	EXISTING HOUSE (incl. garage)	78.71	LOT 720.18
	NEW GARAGE	72.46	COVERAGE 22.47 %
	COVERED PORCH	10.68	
	COVERED AREA	161.85	
DATE	Apr 11, 2026	REVISION DATE	
SCALE	1:150	DRAWING #	46655-S01

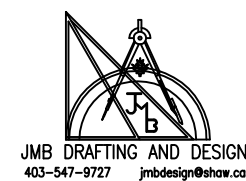

JMB DRAFTING AND DESIGN  
403-547-9727 jmbdesign@shaw.ca