


LANE

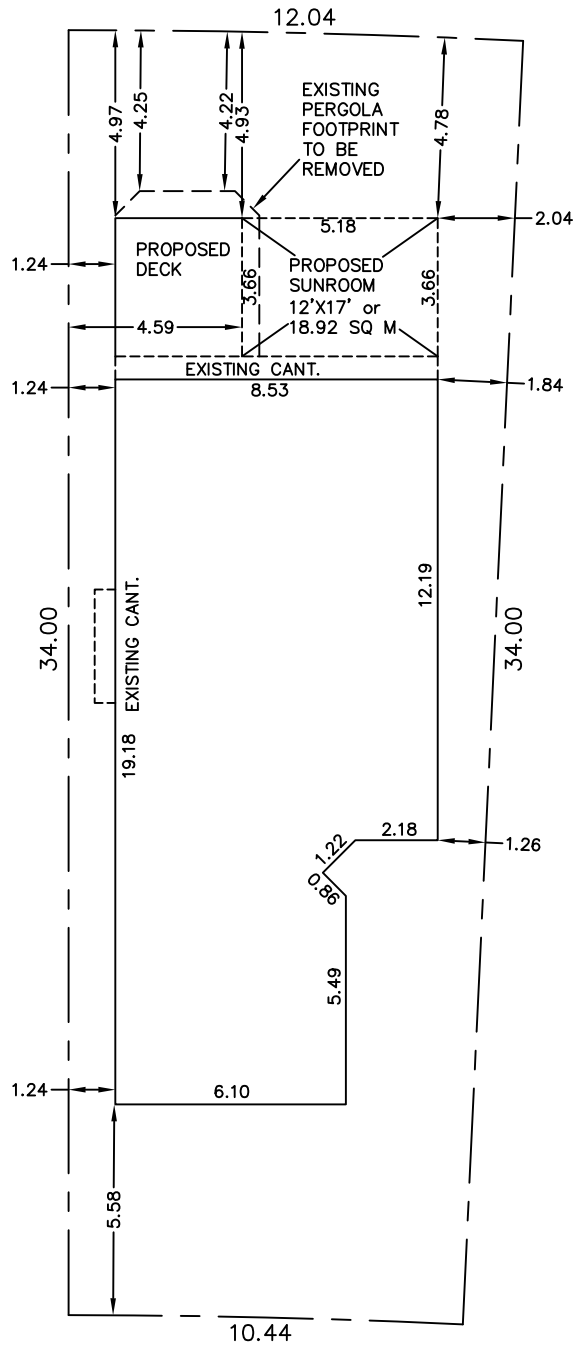


2.90 BOW

HARVEST HILLS DRIVE NE


EXISTING HOUSE FOOTPRINT - 153.13 SQ M
 PROPOSED SUNROOM - 18.96 SQ M
 LOT AREA - 382.42 SQ M
 PROPOSED LOT COVERAGE - 45%

SITE PLAN

ADDRESS:	454 HARVEST HILLS DR NE			CUSTOMER	
LOT:	14	DATE:	APR 13/26	LOT AREA(m ²):	SEE ABOVE
BLOCK:	61	DRAWN BY:	E.B.E.	HOUSE AREA(m ²):	SEE ABOVE
PHASE:	XXX	JOB #:		% COVERAGE:	SEE ABOVE
PLAN:	9812437	MODEL	SUNROOM	SCALE:	1:200

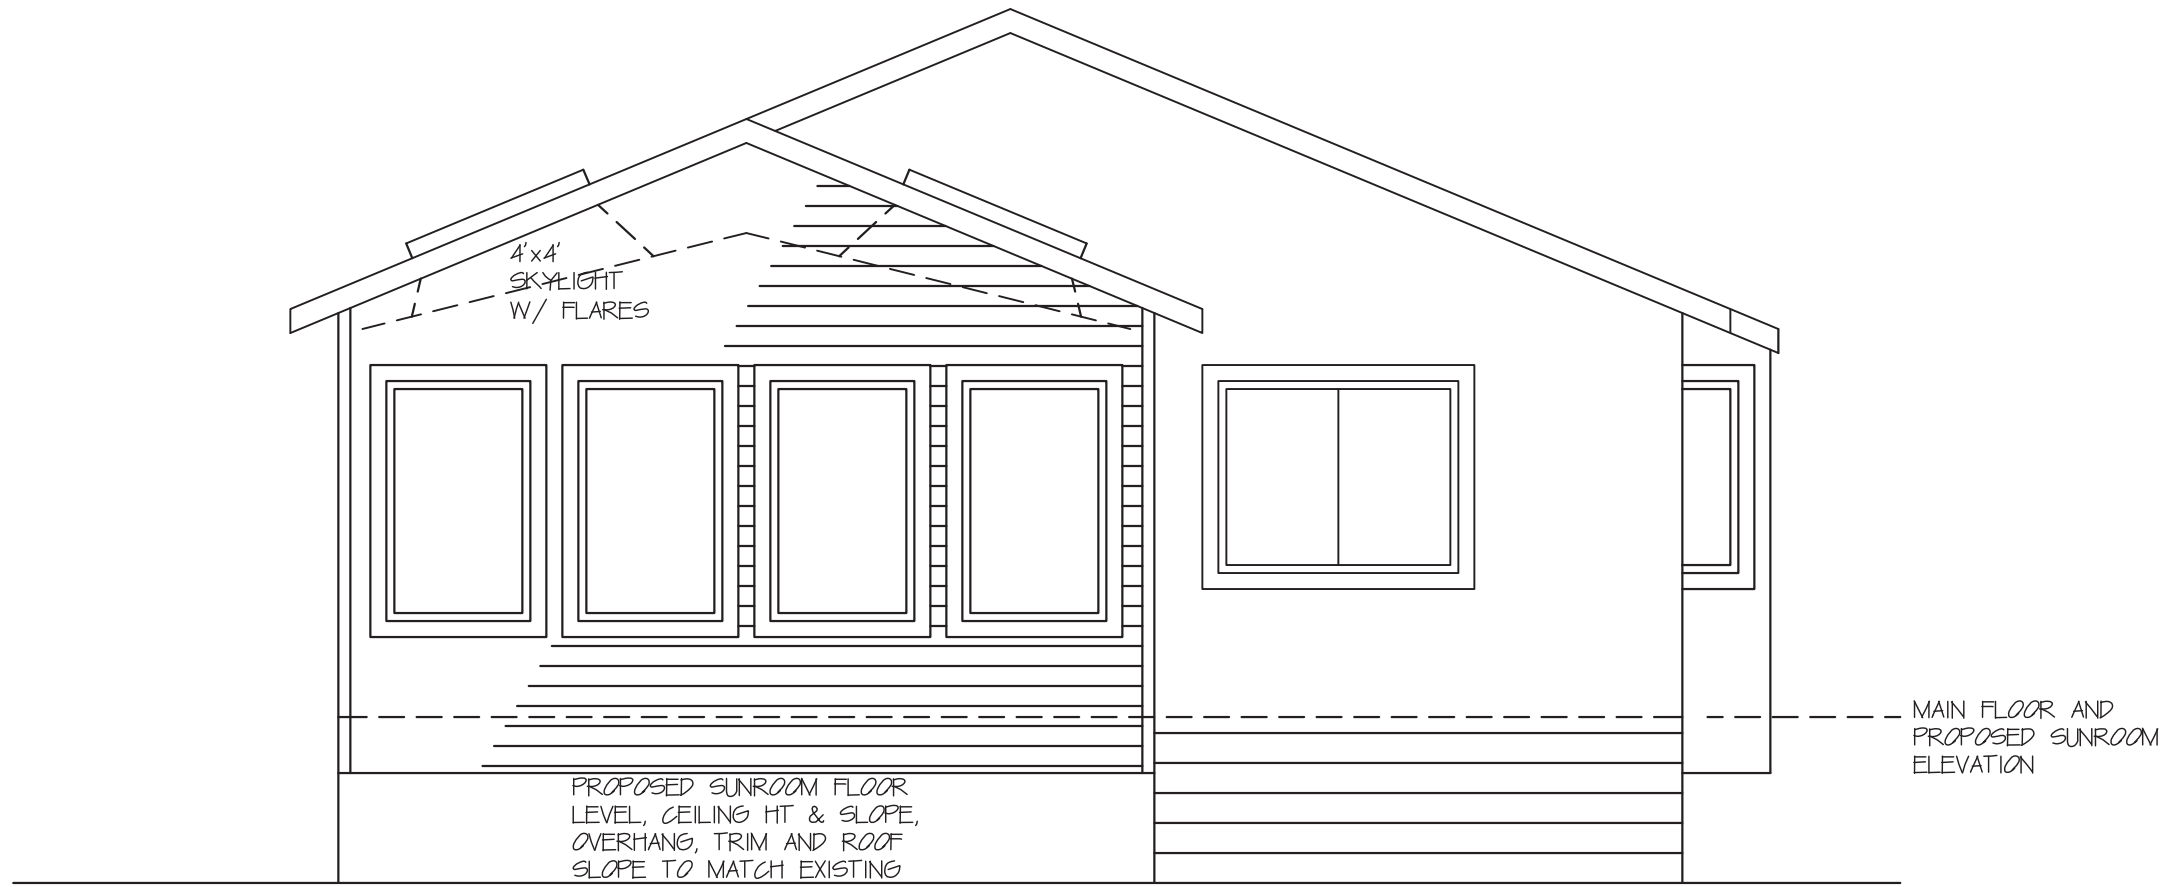


WEST ELEVATION

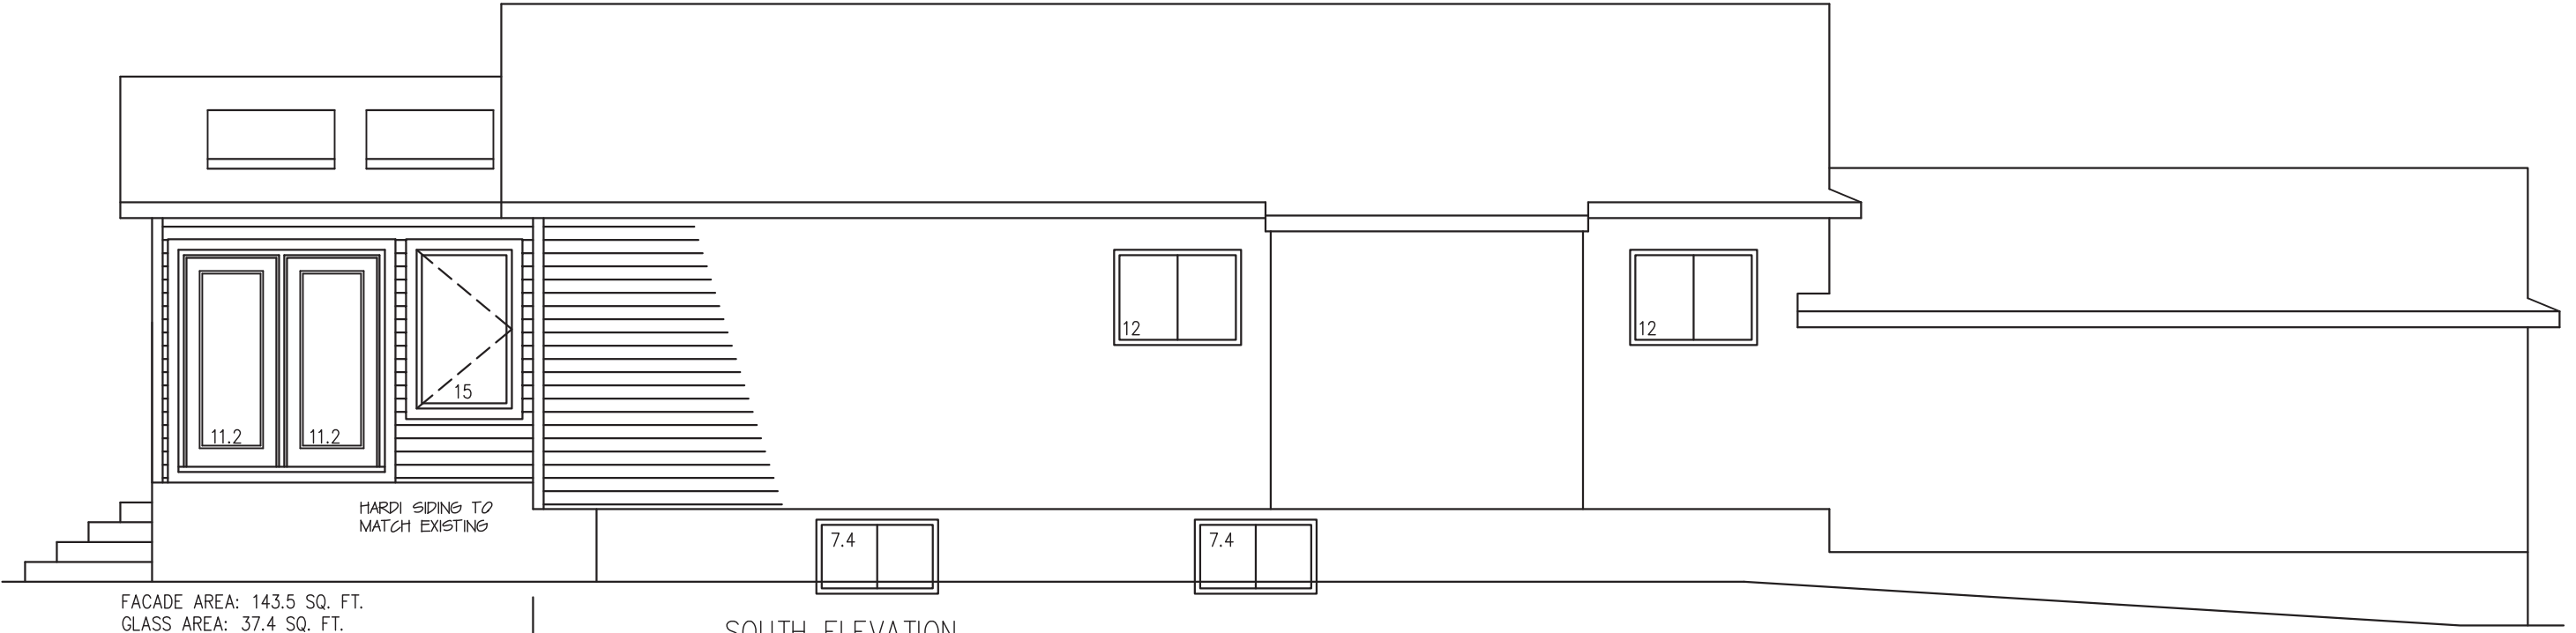

FACADE AREA: 143.5 SQ. FT.
 GLASS AREA: 37.4 SQ. FT.
 % OF UNPROTECTED OPENINGS: 26.1 %
 ALLOWABLE: 40%+


SOUTH ELEVATION

FACADE AREA: 692 SQ. FT.
 GLASS AREA: 57 SQ. FT.
 % OF UNPROTECTED OPENINGS: 5.6 %

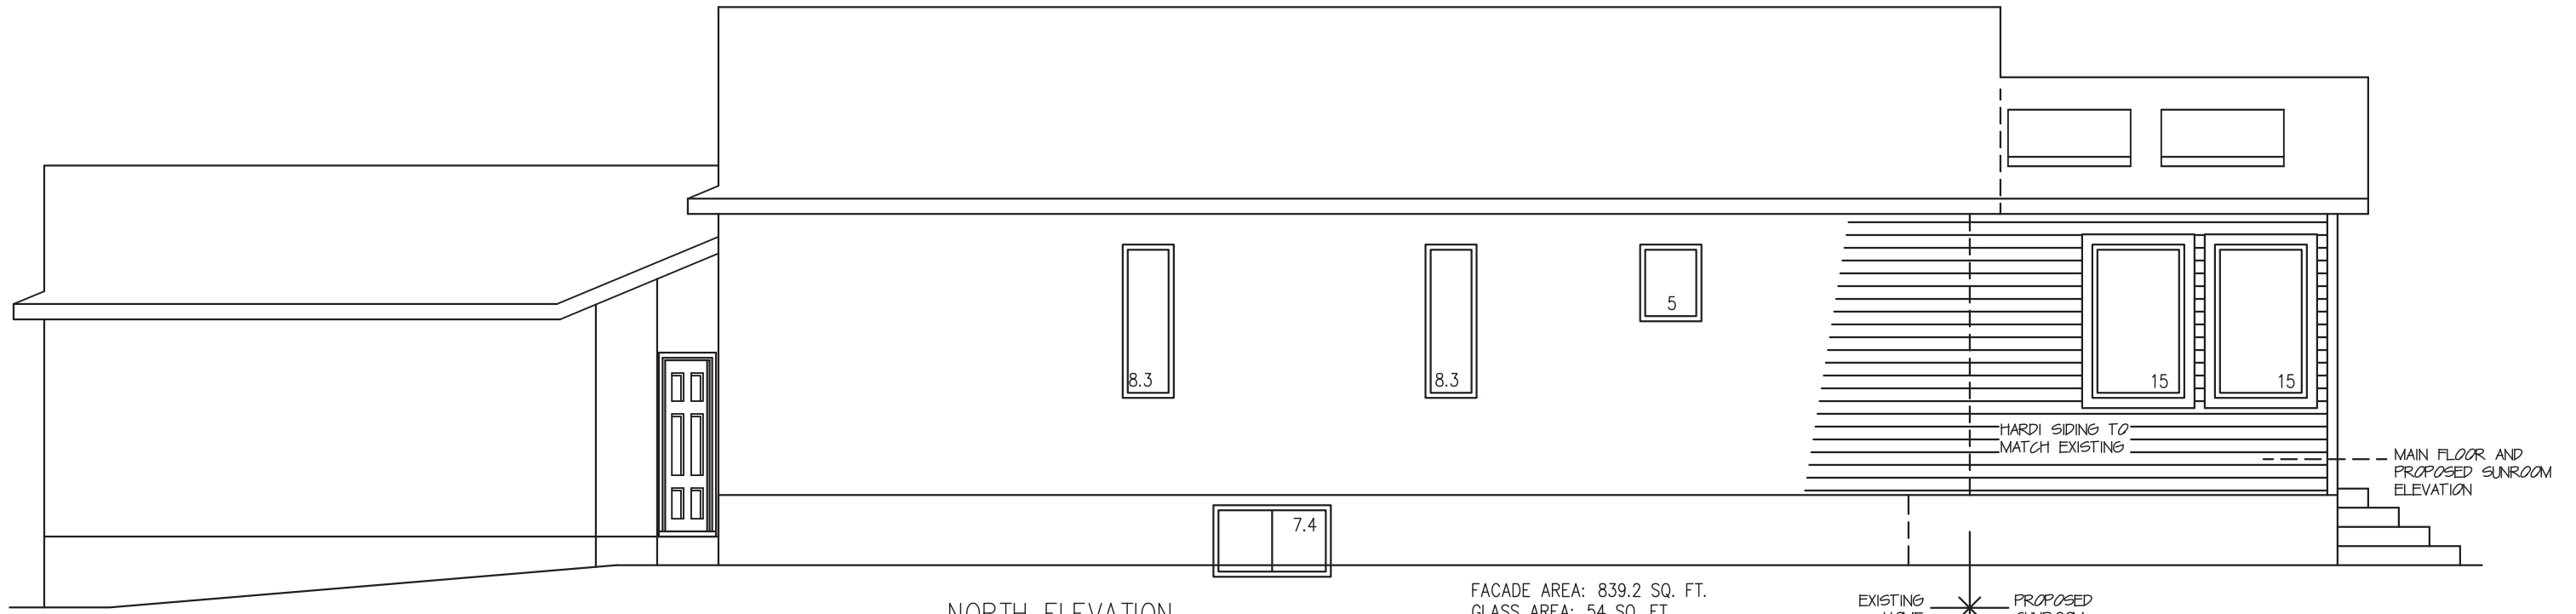

NORTH ELEVATION

FACADE AREA: 839.2 SQ. FT.
 GLASS AREA: 54 SQ. FT.
 % OF UNPROTECTED OPENINGS: 6.4 %

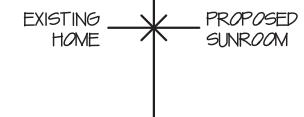

--- MAIN FLOOR AND PROPOSED SUNROOM ELEVATION