




TALITY WELLNESS
 ISSUED FOR DEVELOPMENT PERMIT

NOTES
 DO NOT SCALE DRAWINGS. REQUEST VERIFICATION OF DIMENSIONS AS REQUIRED.
 THE GENERAL CONTRACTOR SHALL CHECK AND VERIFY ALL LEVELS, DATUMS AND DIMENSIONS AND SHALL REPORT ANY AND ALL ERRORS AND / OR OMISSIONS TO THE PRIME CONSULTANT IMMEDIATELY.
 THIS DRAWING IS TO BE READ IN CONJUNCTION WITH STRUCTURAL, MECHANICAL, ELECTRICAL DRAWINGS AND ANY OTHER CONSULTANT'S DRAWINGS THAT MAY BE APPLICABLE.
 COPYRIGHT RESERVED. ALL PARTS OF THIS DRAWINGS ARE EXCLUSIVE PROPERTY OF MERA STUDIO ARCHITECTS AND SHALL NOT BE USED OR REPRODUCED WITHOUT THEIR PERMISSION.
 THIS DRAWING IS NOT TO BE USED FOR CONSTRUCTION UNTIL SO APPROVED.

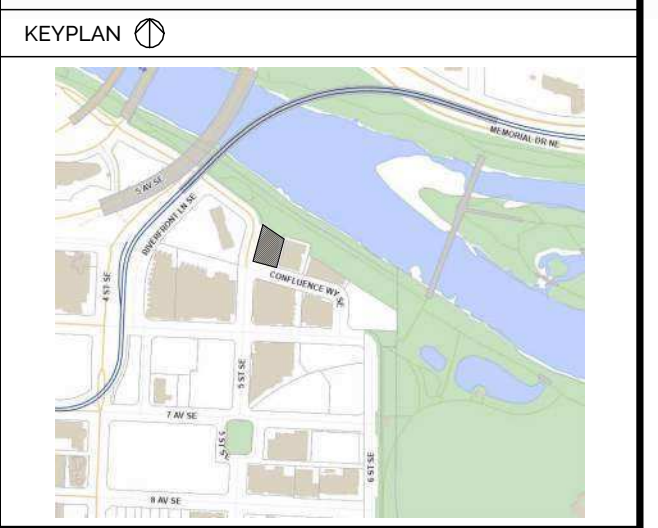

ISSUED NO.	ISSUE	DATE
A	ISSUED FOR DEVELOPMENT PERMIT	2026-05-06

CLIENT
 TALITY WELLNESS

PROJECT
 TALITY WELLNESS

MUNICIPAL ADDRESS: 606 CONFLUENCE WAY SE SUITE 100 CALGARY, AB
 LEGAL ADDRESS: PLAN: 0954003 BLOCK: 125 LOT: 4 AND PLAN: 231106 BLOCK: 125 LOT: STRATA LOT 7


STAMP

MERA STUDIO ARCHITECTS INC.
 PERMIT No. AC 15342
 ISSUED PURSUANT TO THE ARCHITECTS ACT OF ALBERTA


DRAWING TITLE
COVER SHEET

PROJECT	
PROJECT NO	25-008
STARTED	2025-06-03
SCALE	
DRAWN BY	CM
CHECKED BY	AK/MB


REVISION
A000

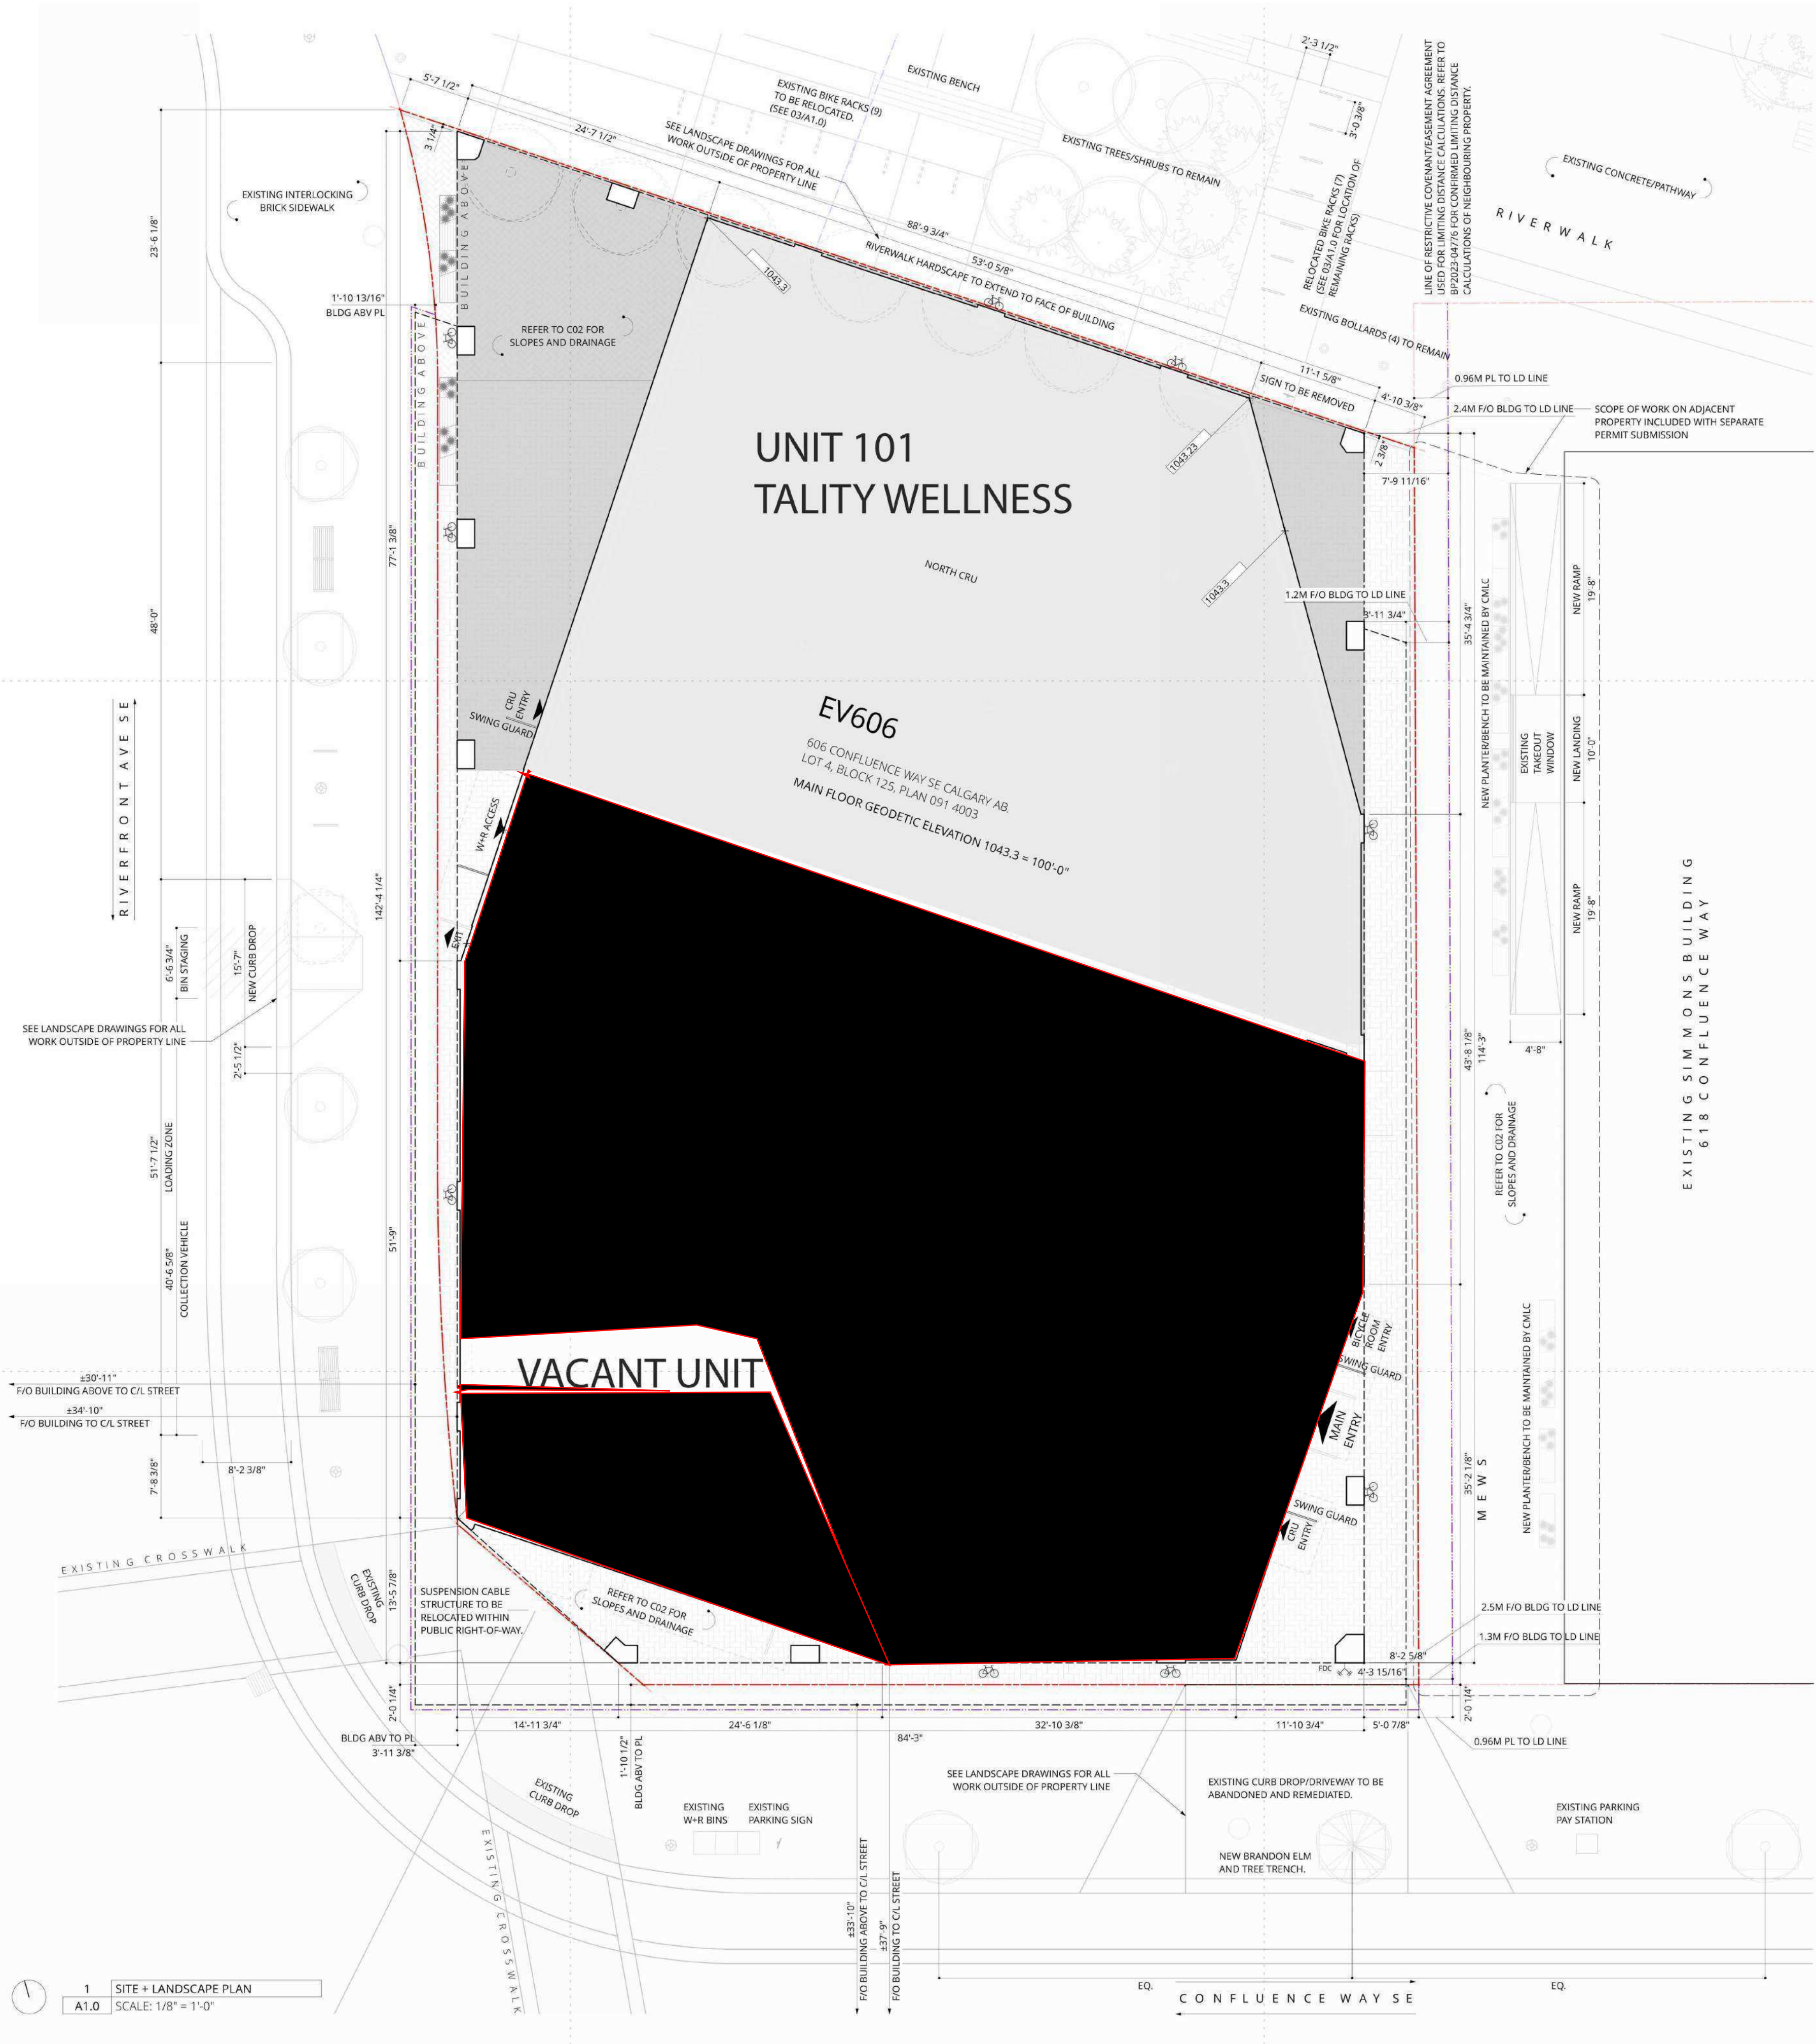

NOTE: SITE PLAN AS PER BASE BUILDING IFC DRAWING SET - ISSUED 2022.10.25

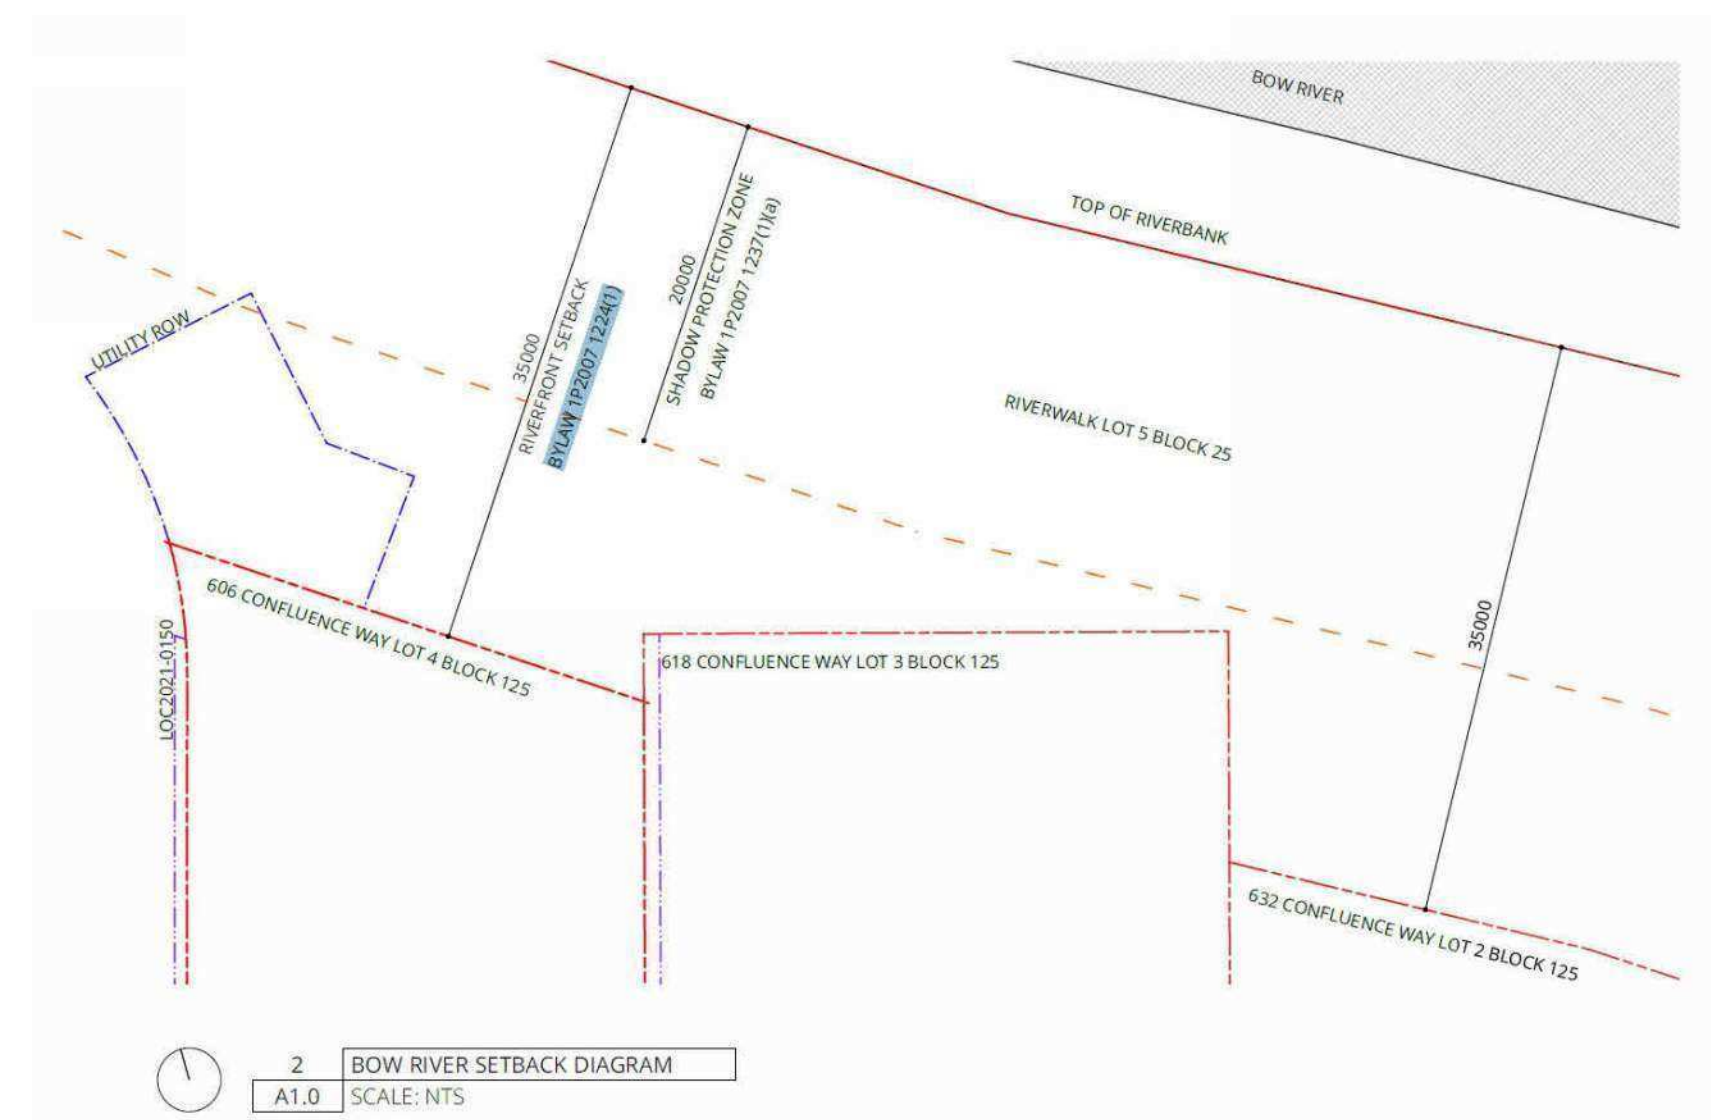

NOTES
 DO NOT SCALE DRAWINGS. REQUEST VERIFICATION OF DIMENSIONS AS REQUIRED.
 THE GENERAL CONTRACTOR SHALL CHECK AND VERIFY ALL LEVELS, DATUMS AND DIMENSIONS AND SHALL REPORT ANY AND ALL ERRORS AND / OR OMISSIONS TO THE PRIME CONSULTANT IMMEDIATELY.
 THIS DRAWING IS TO BE READ IN CONJUNCTION WITH STRUCTURAL, MECHANICAL, ELECTRICAL DRAWINGS AND ANY OTHER CONSULTANT'S DRAWINGS THAT MAY BE APPLICABLE.
 COPYRIGHT RESERVED. ALL PARTS OF THIS DRAWING ARE EXCLUSIVE PROPERTY OF MERA STUDIO ARCHITECTS AND SHALL NOT BE USED OR REPRODUCED WITHOUT THEIR PERMISSION.
 THIS DRAWING IS NOT TO BE USED FOR CONSTRUCTION UNTIL SO APPROVED.

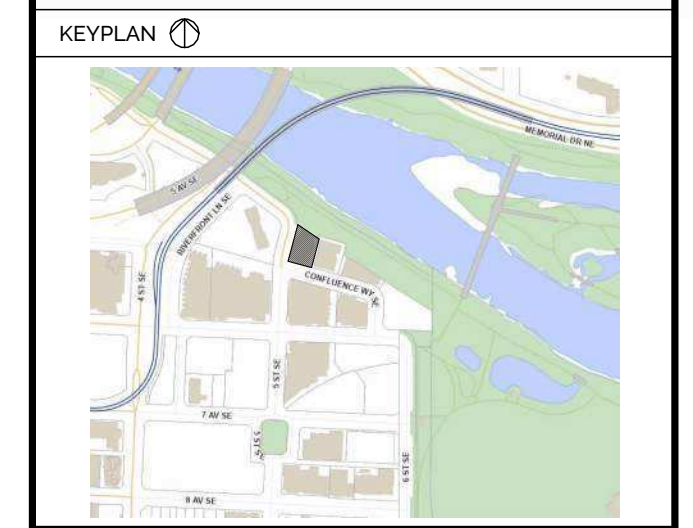

ISSUED NO.	ISSUE	DATE
A	ISSUED FOR DEVELOPMENT PERMIT	2026-05-06

CLIENT
 TALITY WELLNESS

PROJECT
 TALITY WELLNESS

MUNICIPAL ADDRESS: 606 CONFLUENCE WAY SE SUITE 150 CALGARY, AB
 LEGAL ADDRESS: PLAN 0954503 BLOCK 125 LOT 4 AND PLAN 2311016 BLOCK 125 LOT STRATA LOT 7

STAMP

MEMBER, BANNED REGISTERED ARCHITECT ALBERTA


NERA STUDIO ARCHITECTS INC.
 PERMIT No. AC 15342
 ISSUED PURSUANT TO THE ARCHITECTS ACT OF ALBERTA

TRUE NORTH PROJECT NORTH


DRAWING TITLE
SITE PLAN

PROJECT
 PROJECT NO: 25-008
 STARTED: 2025-06-03
 SCALE: CM
 DRAWN BY: AK/MB
 CHECKED BY: AK/MB


REVISION
A103

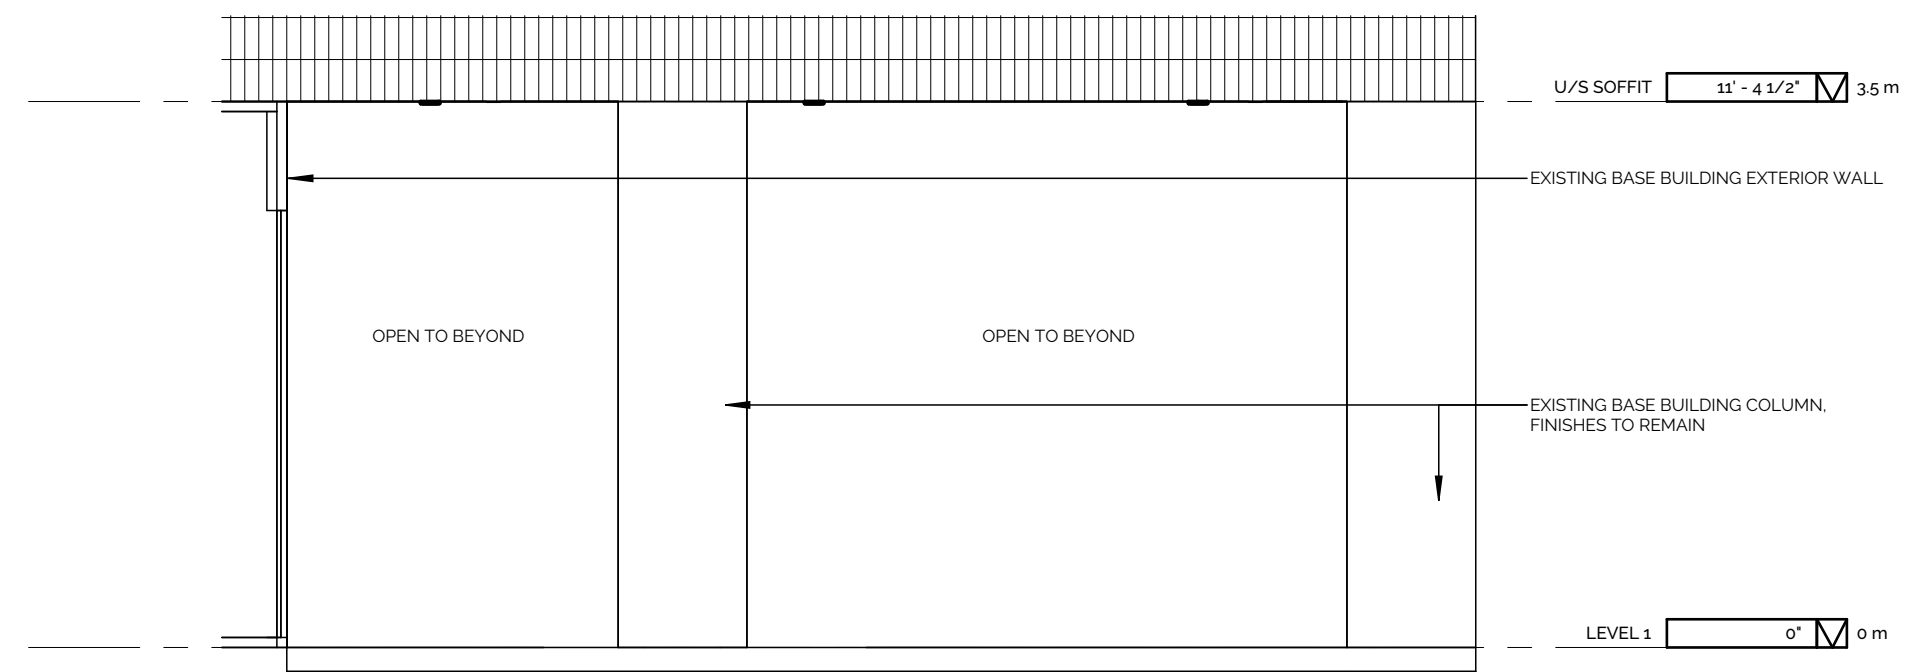


1 A401 EXISTING - NORTH PATIO ELEVATION
1/4" = 1'-0"

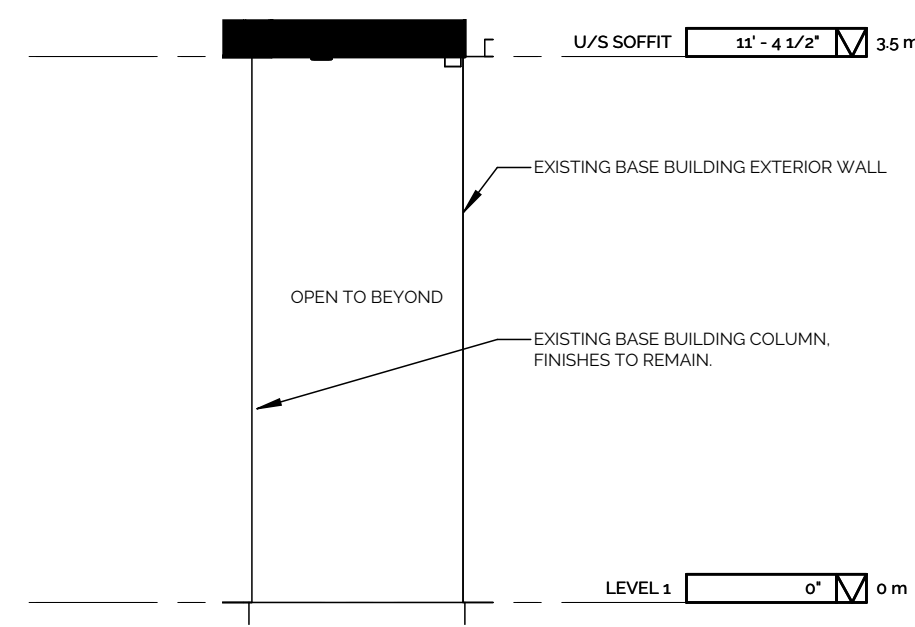


2 A401 EXISTING - SOUTH PATIO ELEVATION
1/4" = 1'-0"

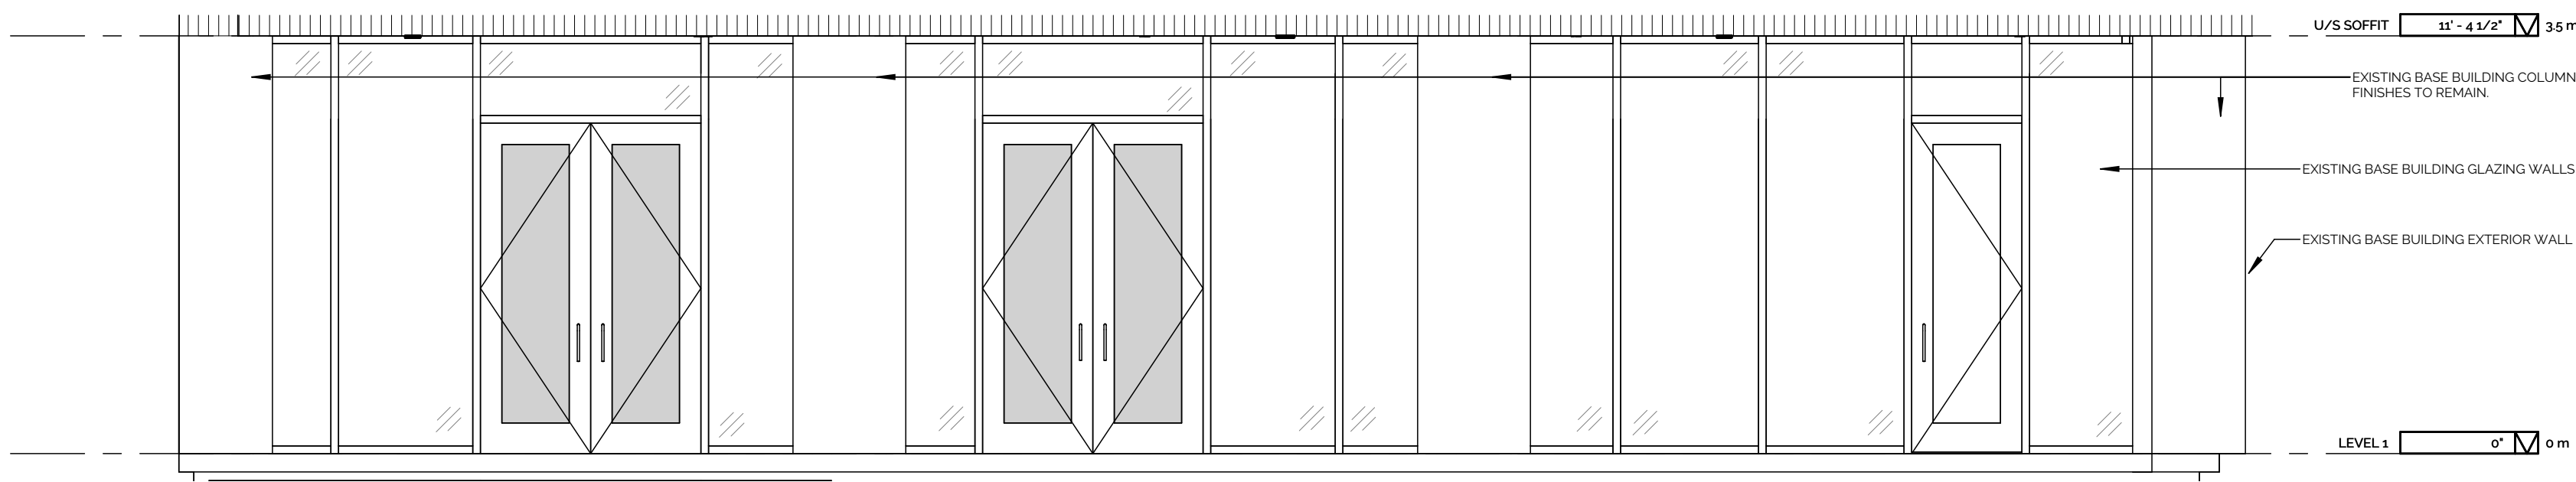


3 A401 EXISTING - WEST PATIO ELEVATION
1/4" = 1'-0"

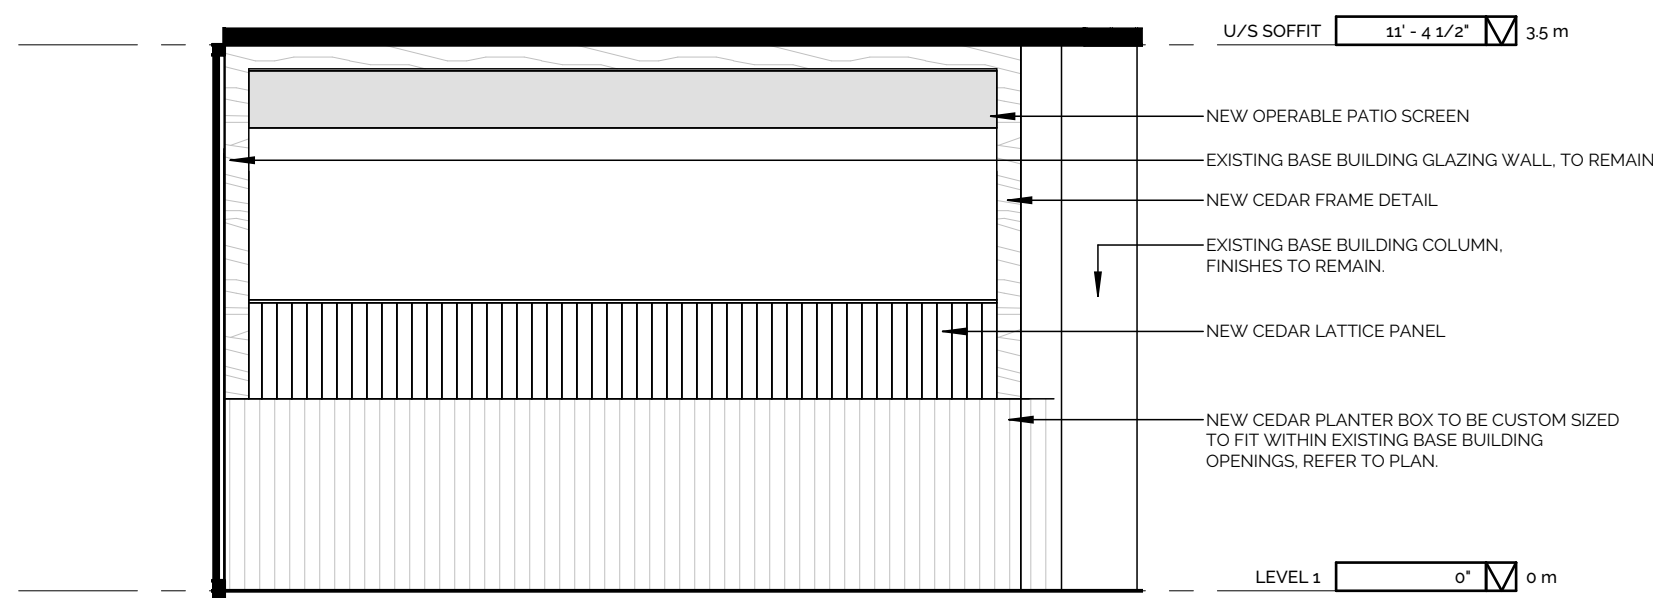

4 A401 PROPOSED - NORTH PATIO ELEVATION
1/4" = 1'-0"

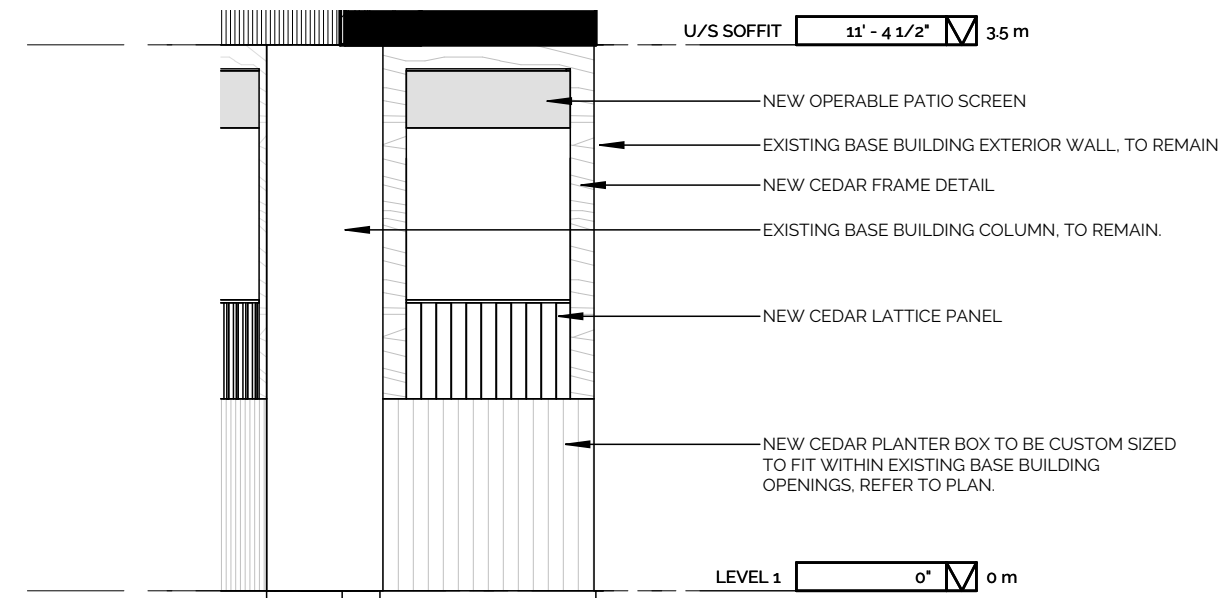


5 A401 PROPOSED - SOUTH PATIO ELEVATION
1/4" = 1'-0"

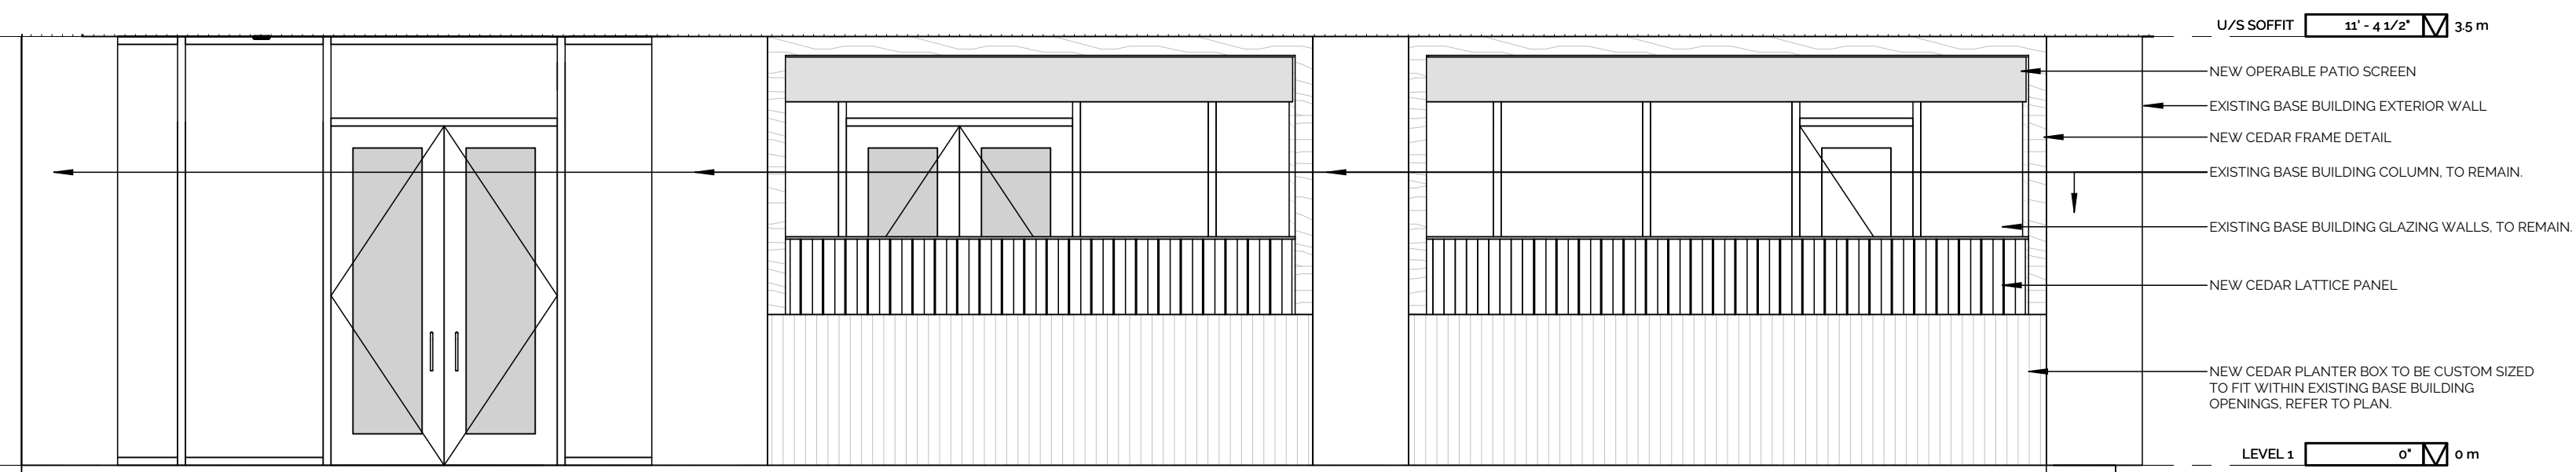

6 A401 PROPOSED - WEST PATIO ELEVATION
1/4" = 1'-0"

NOTE: ALL EXISTING BASE BUILDING FINISHES TO REMAIN AS-IS.

NOTES
DO NOT SCALE DRAWINGS. REQUEST VERIFICATION OF DIMENSIONS AS REQUIRED.
THE GENERAL CONTRACTOR SHALL CHECK AND VERIFY ALL LEVELS, DATUMS AND DIMENSIONS AND SHALL REPORT ANY AND ALL ERRORS AND / OR OMISSIONS TO THE PRIME CONSULTANT IMMEDIATELY.
THIS DRAWING IS TO BE READ IN CONJUNCTION WITH STRUCTURAL, MECHANICAL, ELECTRICAL DRAWINGS AND ANY OTHER CONSULTANT'S DRAWINGS THAT MAY BE APPLICABLE.
COPY RIGHT RESERVED. ALL PARTS OF THIS DRAWINGS ARE EXCLUSIVE PROPERTY OF MERA STUDIO ARCHITECTS AND SHALL NOT BE USED OR REPRODUCED WITHOUT THEIR PERMISSION.
THIS DRAWING IS NOT TO BE USED FOR CONSTRUCTION UNTIL SO APPROVED.

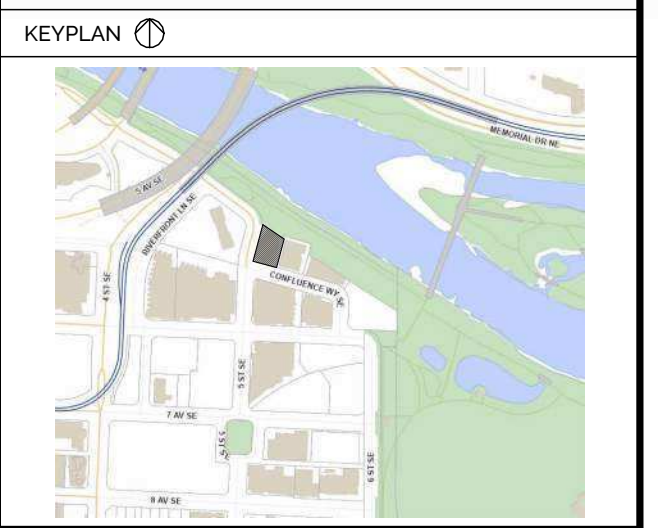


ISSUED NO.	ISSUE	DATE
A	ISSUED FOR DEVELOPMENT PERMIT	2026-05-06

CLIENT
TALITY WELLNESS

PROJECT
TALITY WELLNESS


MUNICIPAL ADDRESS: 606 CONFLUENCE WAY SE SUITE 150 CALGARY, AB
LEGAL ADDRESS: PLAN: 0954003 BLOCK: 125 LOT: 4 AND PLAN: 2311106 BLOCK: 125 LOT: STRATA LOT 7

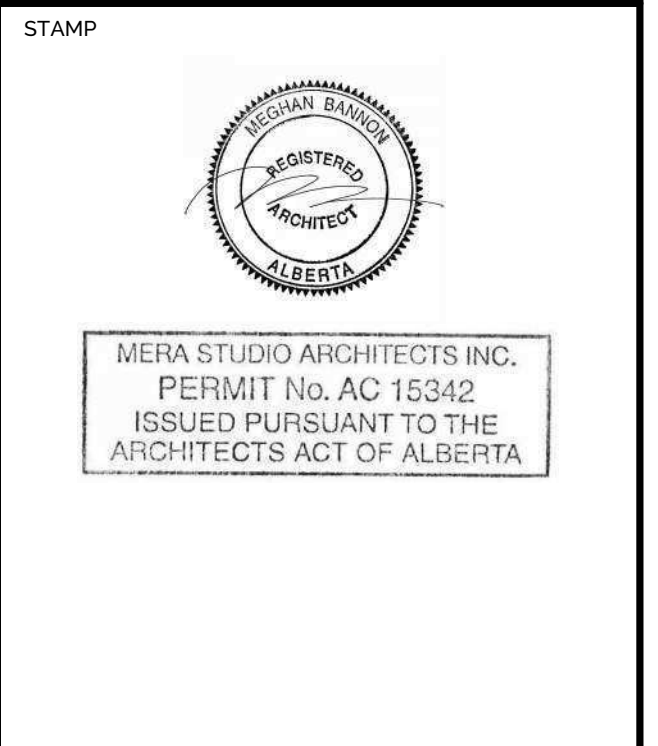


DRAWING TITLE
EXTERIOR ELEVATIONS

PROJECT	
PROJECT NO	25-008
STARTED	2025-05-03
SCALE	1/4" = 1'-0"
DRAWN BY	CM
CHECKED BY	AK/MB


REVISION
A401

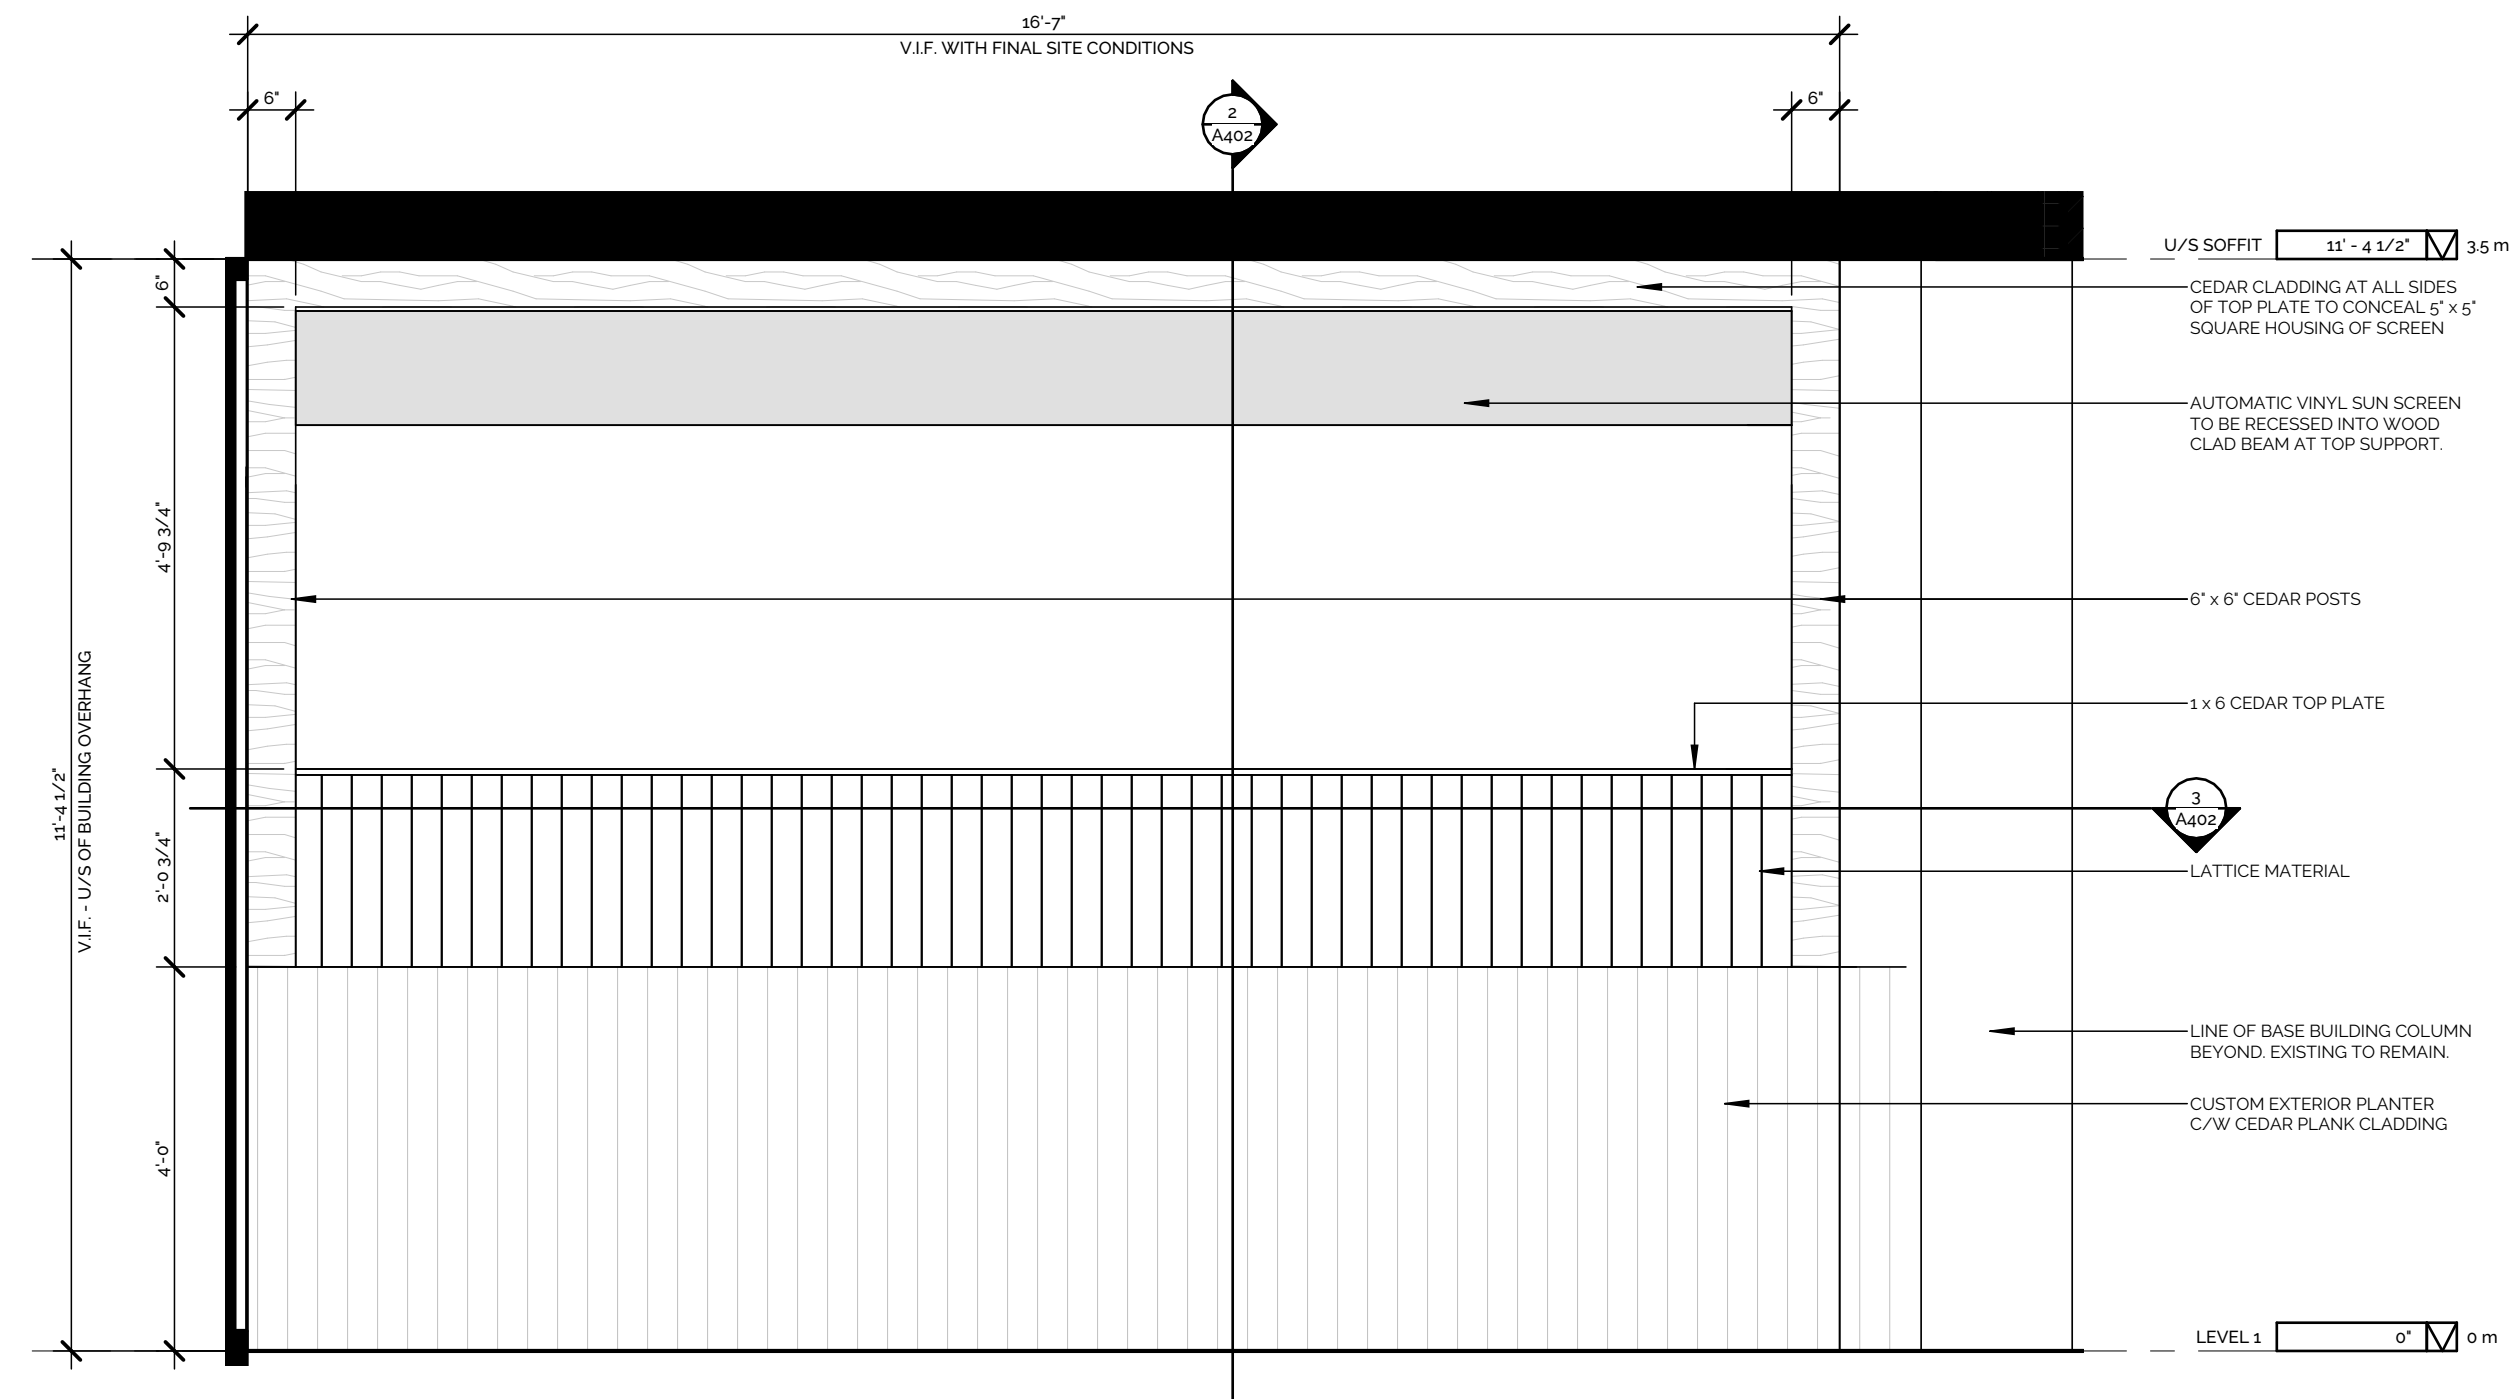

1 A402 TYPICAL EXTERIOR PLANTER ELEVATION
1/2" = 1'-0"

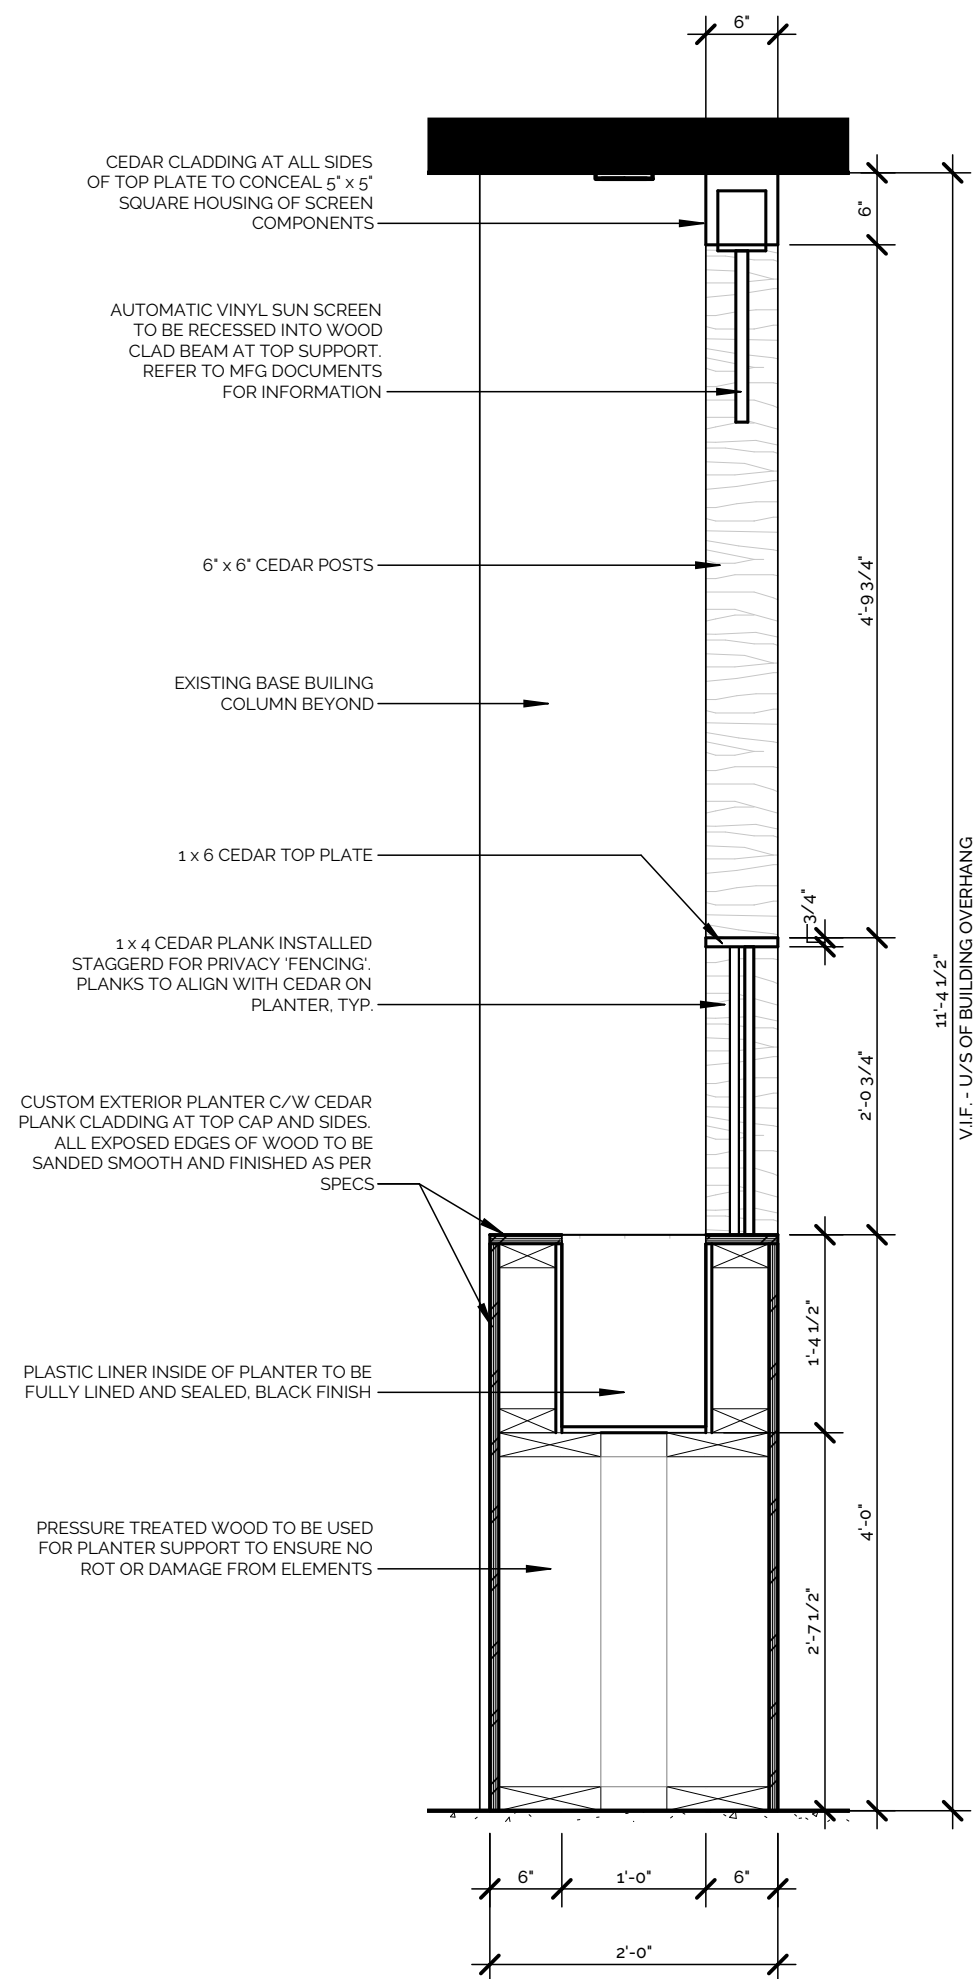

2 A402 EXTERIOR PLANTER SECTION
3/4" = 1'-0"

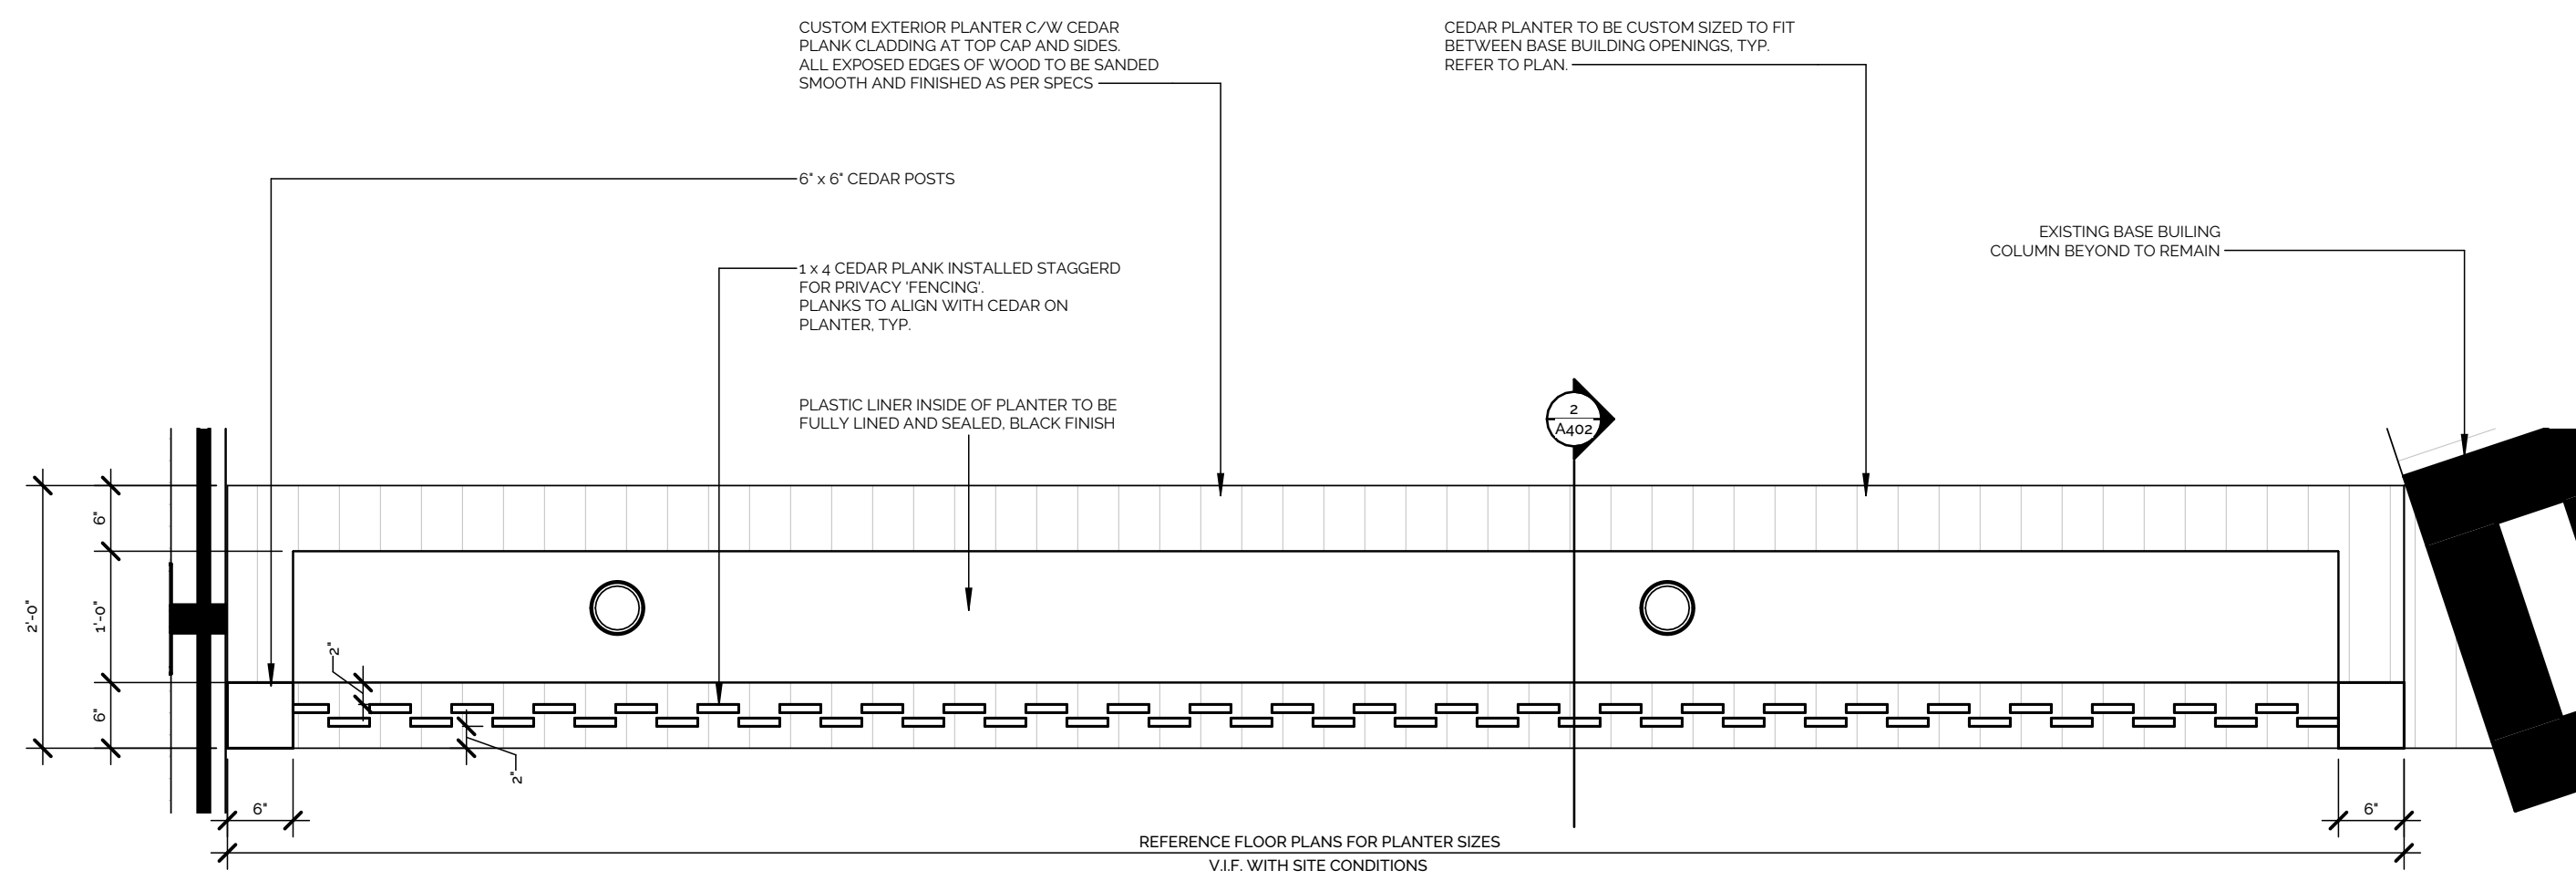


3 A402 EXTERIOR PLANTER SECTION
3/4" = 1'-0"

NOTES
DO NOT SCALE DRAWINGS. REQUEST VERIFICATION OF DIMENSIONS AS REQUIRED.
THE GENERAL CONTRACTOR SHALL CHECK AND VERIFY ALL LEVELS, DATUMS AND DIMENSIONS AND SHALL REPORT ANY AND ALL ERRORS AND / OR OMISSIONS TO THE PRIME CONSULTANT IMMEDIATELY.
THIS DRAWING IS TO BE READ IN CONJUNCTION WITH STRUCTURAL, MECHANICAL, ELECTRICAL DRAWINGS AND ANY OTHER CONSULTANT'S DRAWINGS THAT MAY BE APPLICABLE.
COPY RIGHT RESERVED. ALL PARTS OF THIS DRAWINGS ARE EXCLUSIVE PROPERTY OF MERA STUDIO ARCHITECTS AND SHALL NOT BE USED OR REPRODUCED WITHOUT THEIR PERMISSION.
THIS DRAWING IS NOT TO BE USED FOR CONSTRUCTION UNTIL SO APPROVED.



KEYPLAN

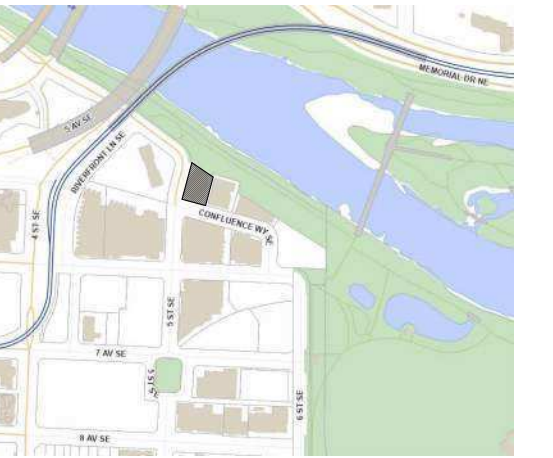

ISSUED NO.	ISSUE	DATE
A	ISSUED FOR DEVELOPMENT PERMIT	2026-05-06

CLIENT
TALITY WELLNESS

PROJECT
TALITY WELLNESS

MUNICIPAL ADDRESS: 606 CONFLUENCE WAY SE SUITE 150 CALGARY, AB
LEGAL ADDRESS: PLAN: 0954003 BLOCK: 125 LOT: 4 AND SUITE 150 PLAN: 2311016 BLOCK: 125 LOT: STRATA LOT 7

STAMP



MERA STUDIO ARCHITECTS INC.
PERMIT No. AC 15342
ISSUED PURSUANT TO THE ARCHITECTS ACT OF ALBERTA

DRAWING TITLE
EXTERIOR MILLWORK
DETAILS

PROJECT
PROJECT NO: 25-008
STARTED: 2025-05-03
SCALE: As indicated
DRAWN BY: CM
CHECKED BY: AK/MB

REVISION
A402