




MCKERRELL PLACE SE

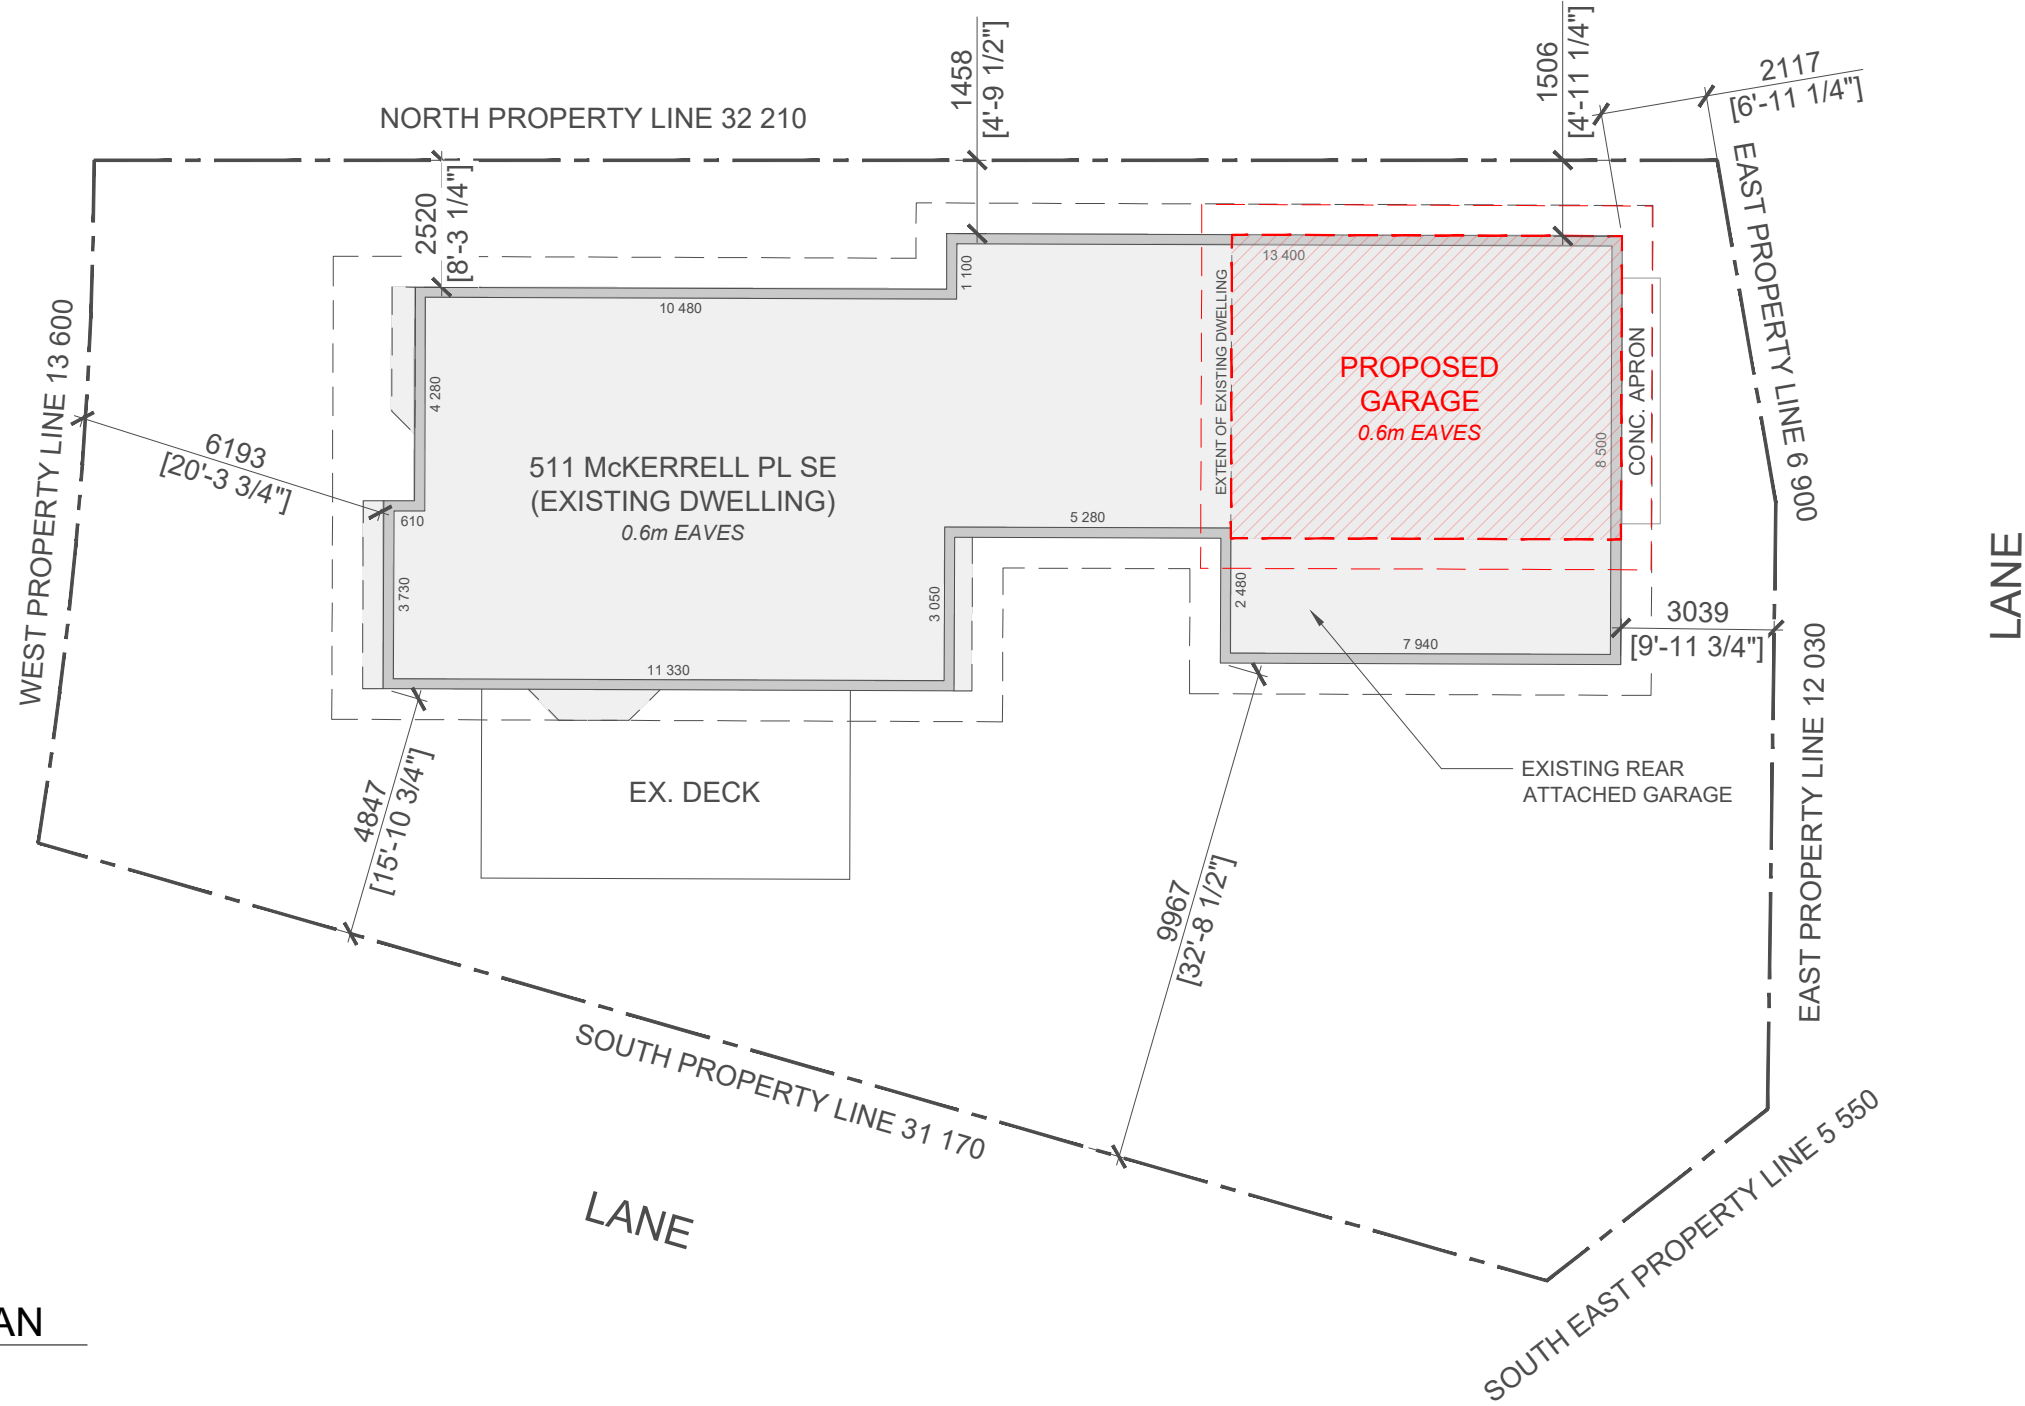

1 OVERALL SITE PLAN
A0 1:150 DO NOT SCALE PLANS



ERIN MEYERS DESIGNS
 403.519.9439
 ERIN-MEYERS-DESIGNS.COM
 ERINMEYERSDESIGNS@GMAIL.COM

THIS DOCUMENT IS THE PROPERTY OF ERIN MEYERS DESIGNS.
 THE UNAUTHORIZED REPRODUCTION OR DISTRIBUTION WILL BE PROSECUTED.

PROJECT ADDRESS
 511 MCKERRELL PLACE SE

PROJECT NUMBER
 26011


DATE
 2026-03-23

SCALE
 1:150


DRAWING No.
A1




1
A4 **FRONT ELEVATION - EXISTING**
1/8" = 1'-0" DO NOT SCALE PLANS

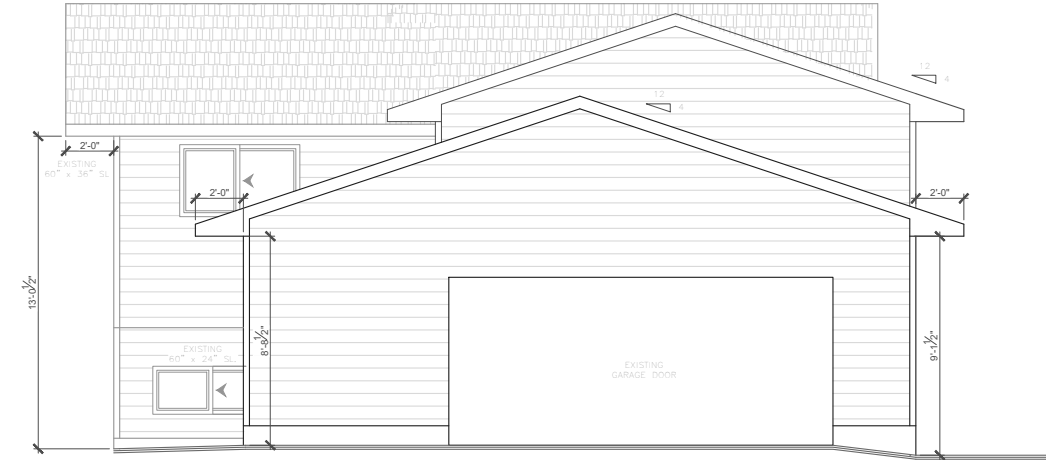

1
A5 **REAR ELEVATION - EXISTING**
1/8" = 1'-0" DO NOT SCALE PLANS

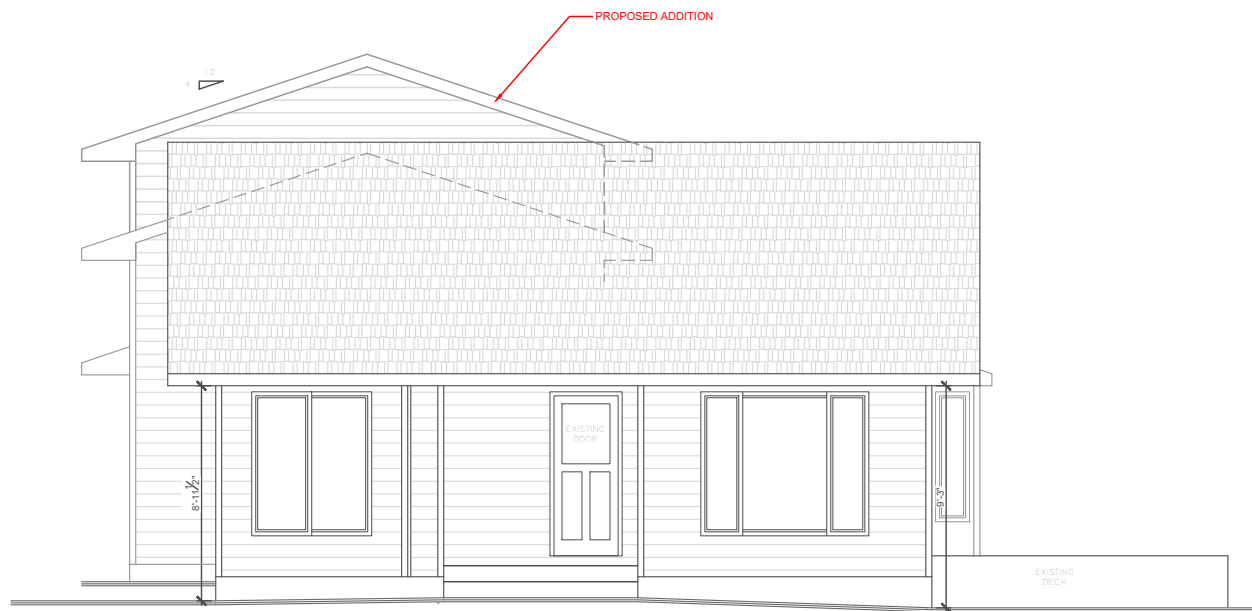

2
A4 **FRONT ELEVATION - PROPOSED**
1/8" = 1'-0" DO NOT SCALE PLANS

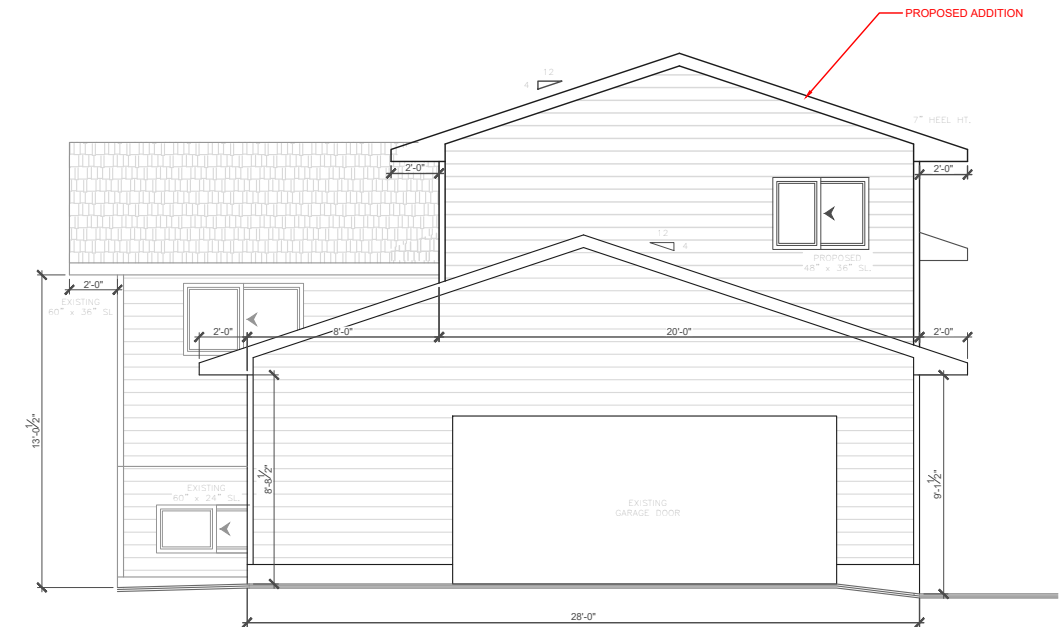

LIMITING DISTANCE	= 21'-8" (6.617m)
TOTAL ELEVATION AREA	= 540.49 sq.ft.
ALLOWABLE GLAZING	= 78.3% (423.2sq.ft.)
EXISTING WINDOW AREA	= 25.0 sq.ft.
PROPOSED WINDOW AREA	= 24.0 sq.ft.
TOTAL WINDOW AREA	= 32.94 sq.ft. (8.1%)

2
A5 **REAR ELEVATION - PROPOSED**
1/8" = 1'-0" DO NOT SCALE PLANS



ERIN MEYERS DESIGNS
403.519.9439
ERIN-MEYERS-DESIGNS.COM
ERINMEYERSDESIGNS@GMAIL.COM

THIS DOCUMENT IS THE PROPERTY OF ERIN MEYERS DESIGNS.
THE UNAUTHORIZED REPRODUCTION OR DISTRIBUTION WILL BE PROSECUTED.


PROJECT ADDRESS
511 McKERREL PLACE SE

PROJECT NUMBER
26011


DATE
2026-04-08

SCALE
3/16" = 1'-0"

DRAWING No.
A4

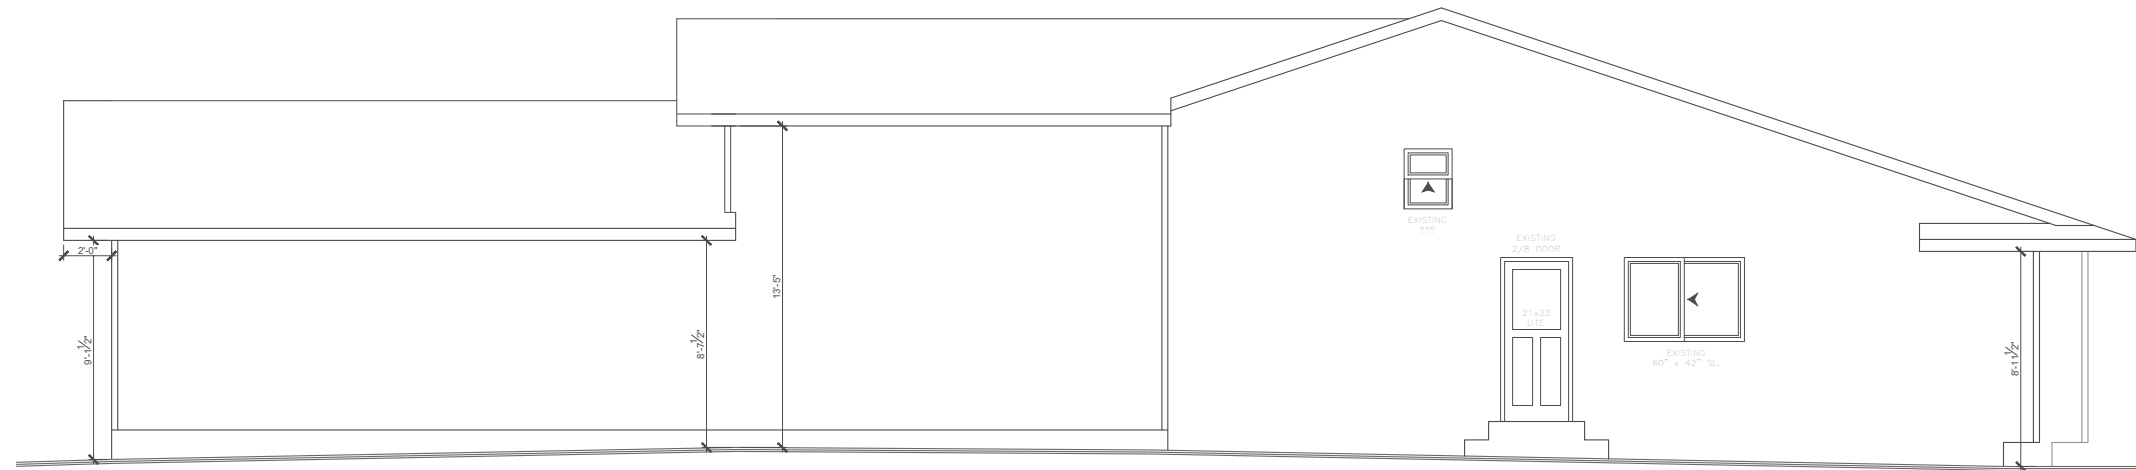

1 NORTH ELEVATION - EXISTING
A5 1/8" = 1'-0" DO NOT SCALE PLANS

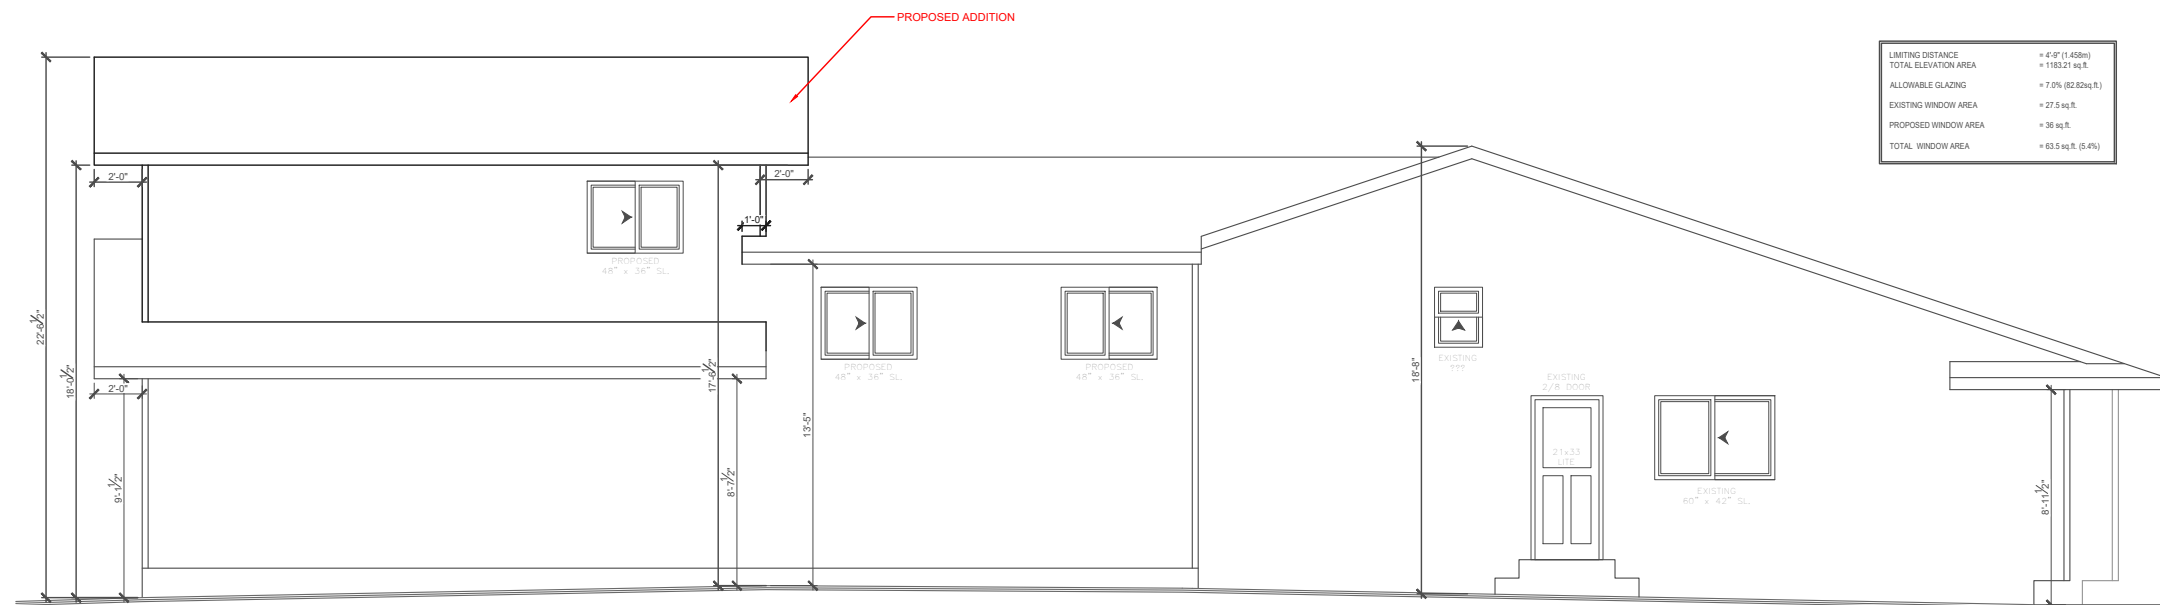

LIMITING DISTANCE	= 4'-0" (1.458sq)
TOTAL ELEVATION AREA	= 1183.21 sq ft
ALLOWABLE GLAZING	= 7.0% (82.82sq ft)
EXISTING WINDOW AREA	= 27.5 sq ft
PROPOSED WINDOW AREA	= 36 sq ft
TOTAL WINDOW AREA	= 63.5 sq ft (5.4%)

2 NORTH ELEVATION - PROPOSED
A5 1/8" = 1'-0" DO NOT SCALE PLANS



ERIN MEYERS DESIGNS
 403.519.9439
 ERIN-MEYERS-DESIGNS.COM
 ERINMEYERSDESIGNS@GMAIL.COM

THIS DOCUMENT IS THE PROPERTY OF ERIN MEYERS DESIGNS.
 THE UNAUTHORIZED REPRODUCTION OR DISTRIBUTION WILL BE PROSECUTED.


PROJECT ADDRESS
 511 McKERREL PLACE SE

PROJECT NUMBER
 26011


DATE
 2026-04-08

SCALE
 3/16" = 1'-0"

DRAWING No.
A5

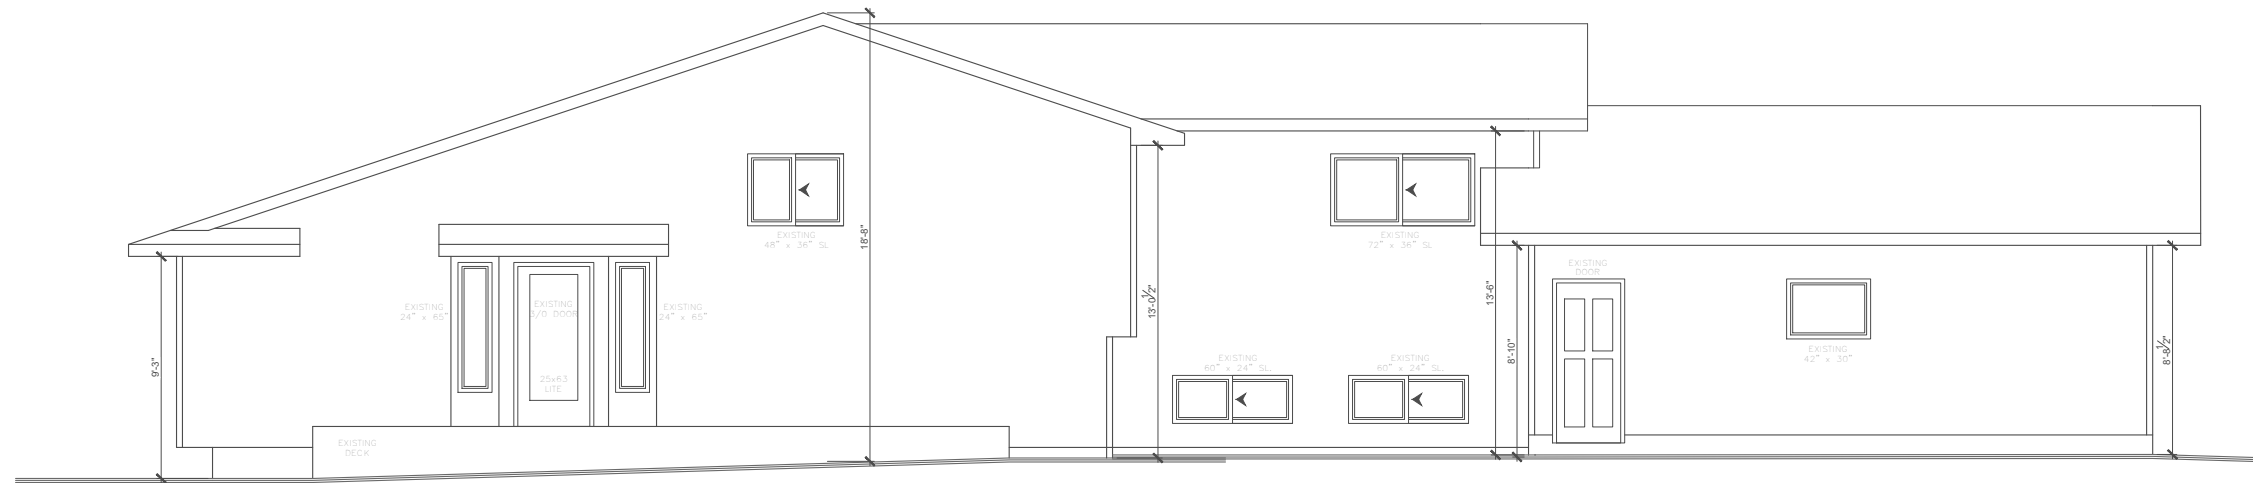

1
A5 **SOUTH ELEVATION - EXISTING**
1/8" = 1'-0" DO NOT SCALE PLANS

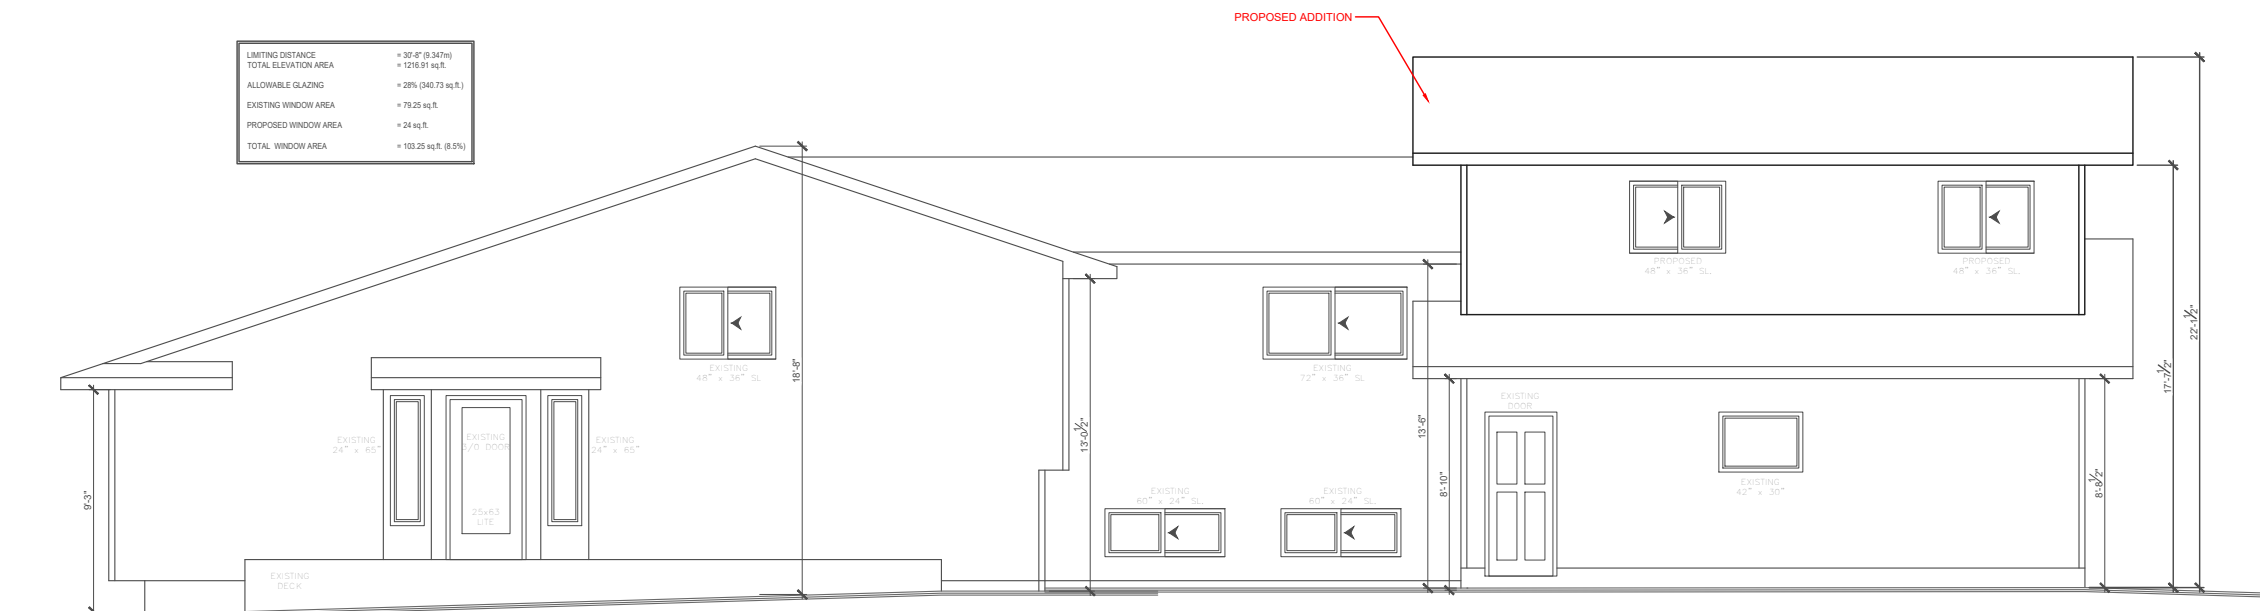

2
A5 **SOUTH ELEVATION - PROPOSED**
1/8" = 1'-0" DO NOT SCALE PLANS

LIMITING DISTANCE	= 30'-0" (0.347m)
TOTAL ELEVATION AREA	= 1216.91 sq.ft.
ALLOWABLE GLAZING	= 28% (340.73 sq.ft.)
EXISTING WINDOW AREA	= 79.25 sq.ft.
PROPOSED WINDOW AREA	= 24 sq.ft.
TOTAL WINDOW AREA	= 103.25 sq.ft. (8.5%)



ERIN MEYERS DESIGNS
403.519.9439
ERIN-MEYERS-DESIGNS.COM
ERINMEYERSDESIGNS@GMAIL.COM

THIS DOCUMENT IS THE PROPERTY OF ERIN MEYERS DESIGNS.
THE UNAUTHORIZED REPRODUCTION OR DISTRIBUTION WILL BE PROSECUTED.

PROJECT ADDRESS

511 McKERREL PLACE SE

PROJECT NUMBER

26011

DATE

2026-04-08

SCALE

3/16" = 1'-0"

DRAWING No.

A6