

LEFT ELEVATION

WALL AREA: 765 SQ. FT.
UNPROTECTED OPENING: 30.6 SQ. FT. (4%)

BUILDER/CONTRACTOR MUST CHECK & VERIFY ALL DIMENSIONS & DETAILS BEFORE STARTING ANY CONSTRUCTION AND REPORT ANY ERROR IN ADVANCE TO DESIGNER. DESIGNERS LIABILITY LIMITED TO CORRECTION OF PLANS ONLY.

PAGE NO.
2
5/26/2026

ISSUED FOR		Revisions	date
1			


SCALE
3/16"=1'- 0"

132 CASTLEBROOK ROAD NE
LOT 55; BLOCK 2; PLAN 8110684

SEMI-DETACHED

ARCHI DESIGN INC.
hassan@archidesigns.ca
Tel: 587.438.5721



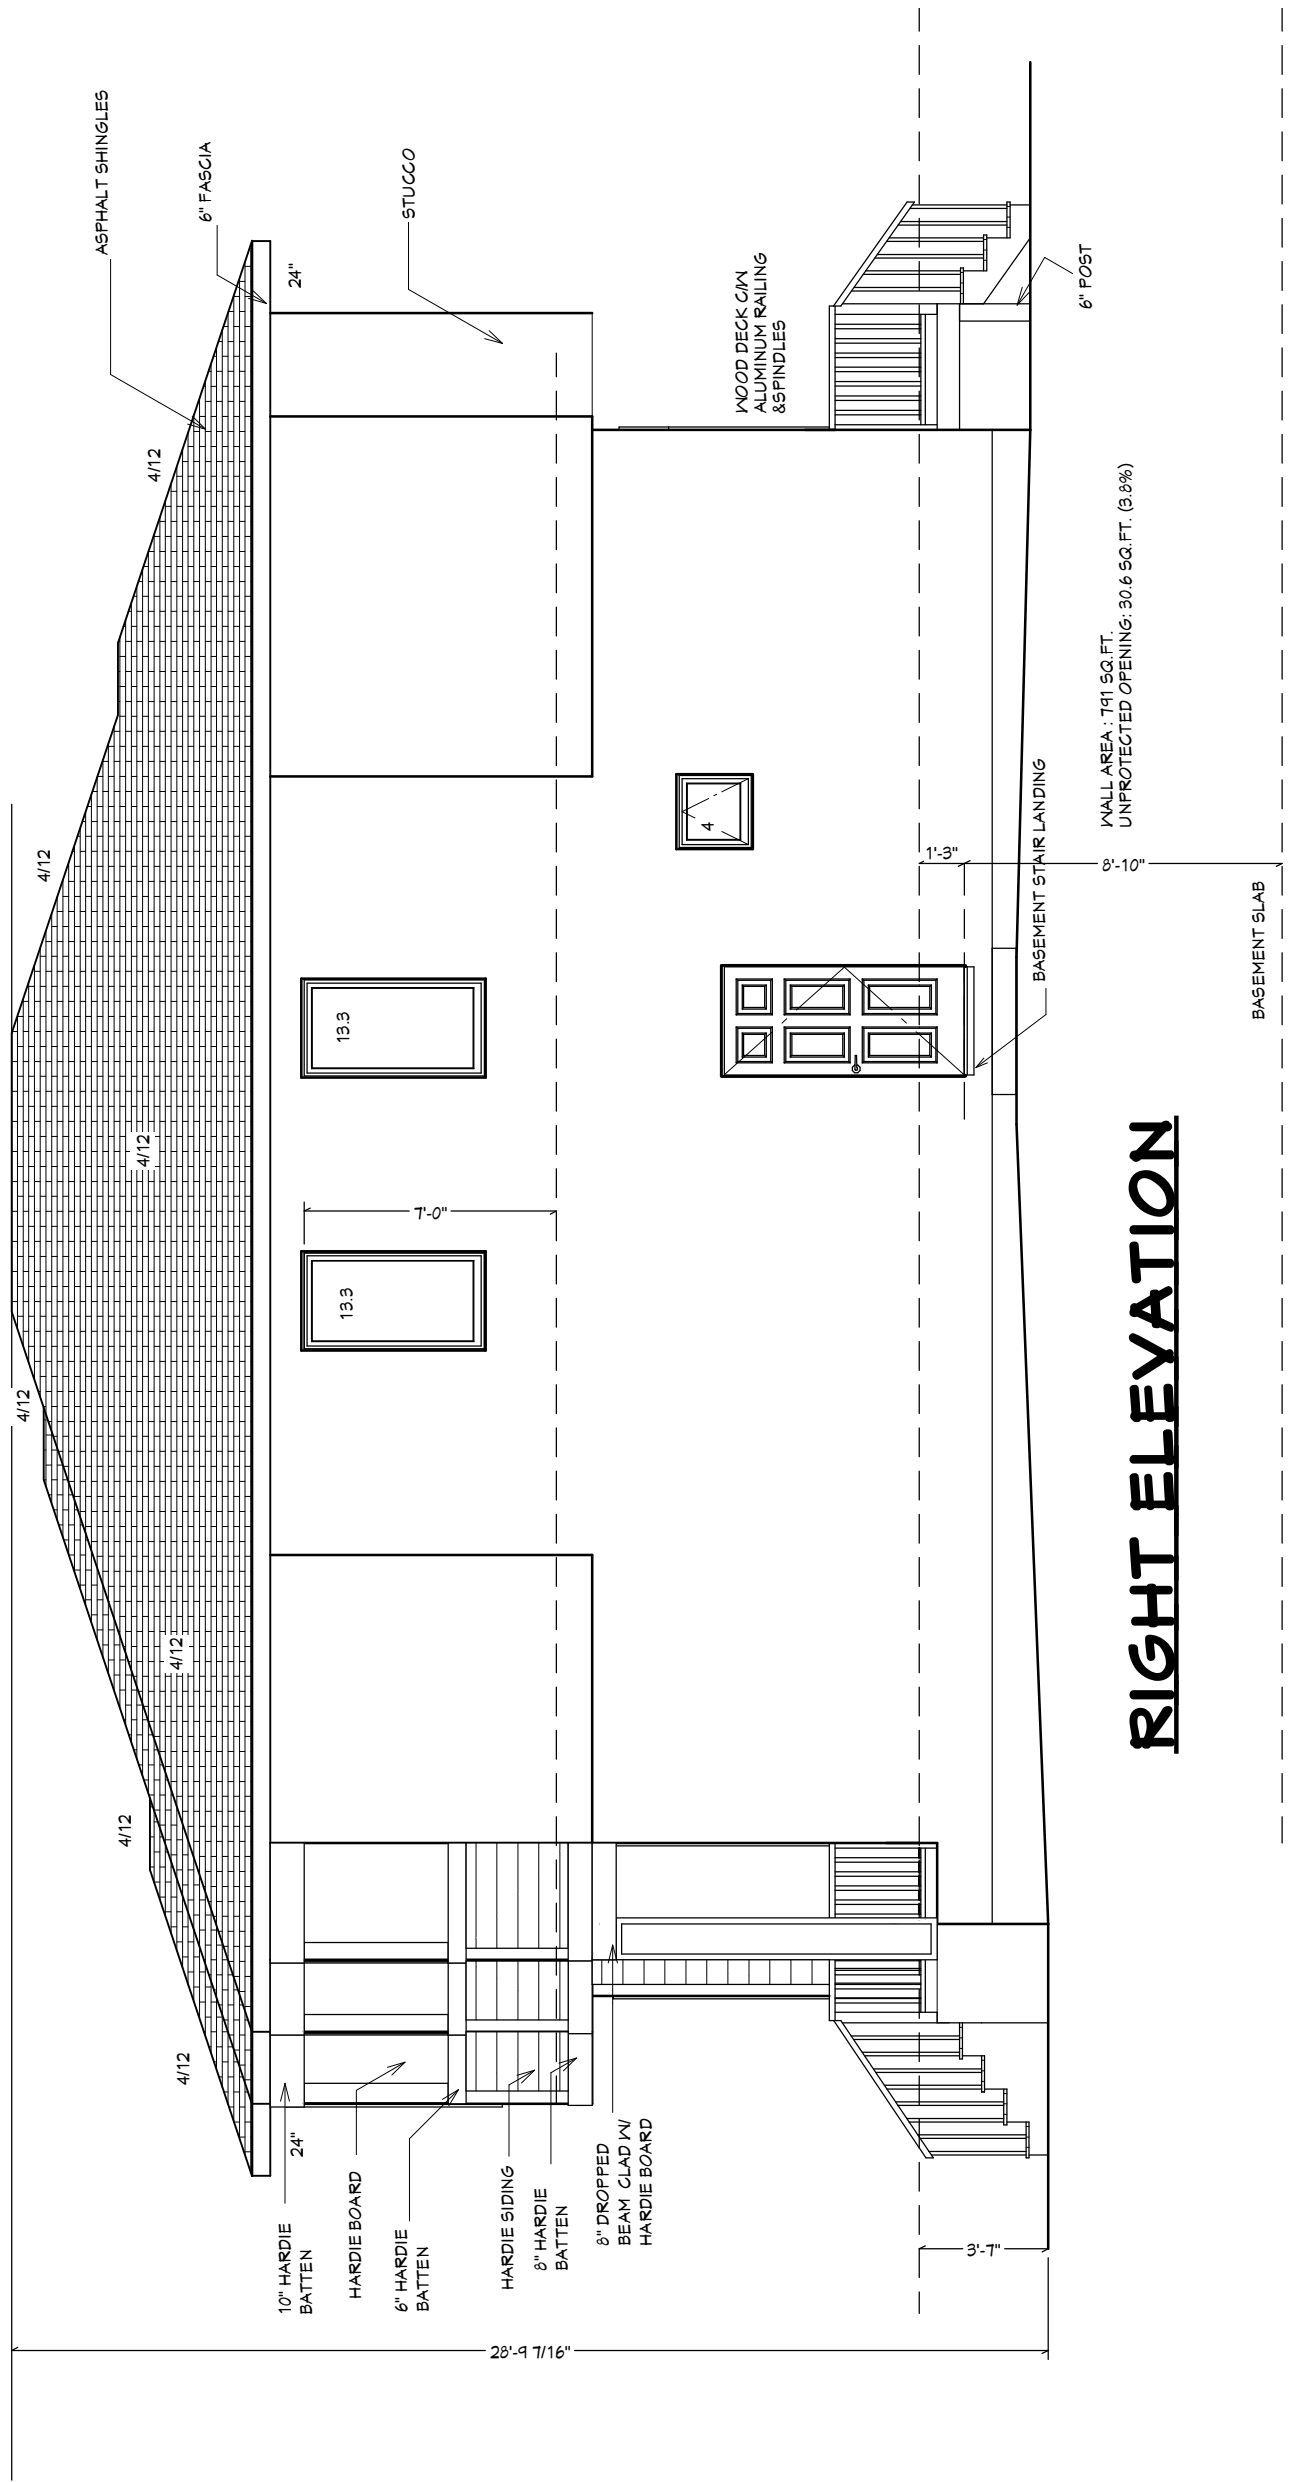

RIGHT ELEVATION

BUILDER/CONTRACTOR MUST CHECK & VERIFY ALL DIMENSIONS & DETAILS BEFORE STARTING ANY CONSTRUCTION AND REPORT ANY ERROR IN ADVANCE TO DESIGNER. DESIGNERS LIABILITY LIMITED TO CORRECTION OF PLANS ONLY.

PAGE NO.
3
5/26/2026


ISSUED FOR		Revisions	date
1			

SCALE
3/16"=1'- 0"


132 CASTLEBROOK ROAD NE
LOT 55; BLOCK 2; PLAN 8110684

SEMI-DETACHED

ARCHI DESIGN INC.
hassan@archidesigns.ca
Tel: 587.438.5721

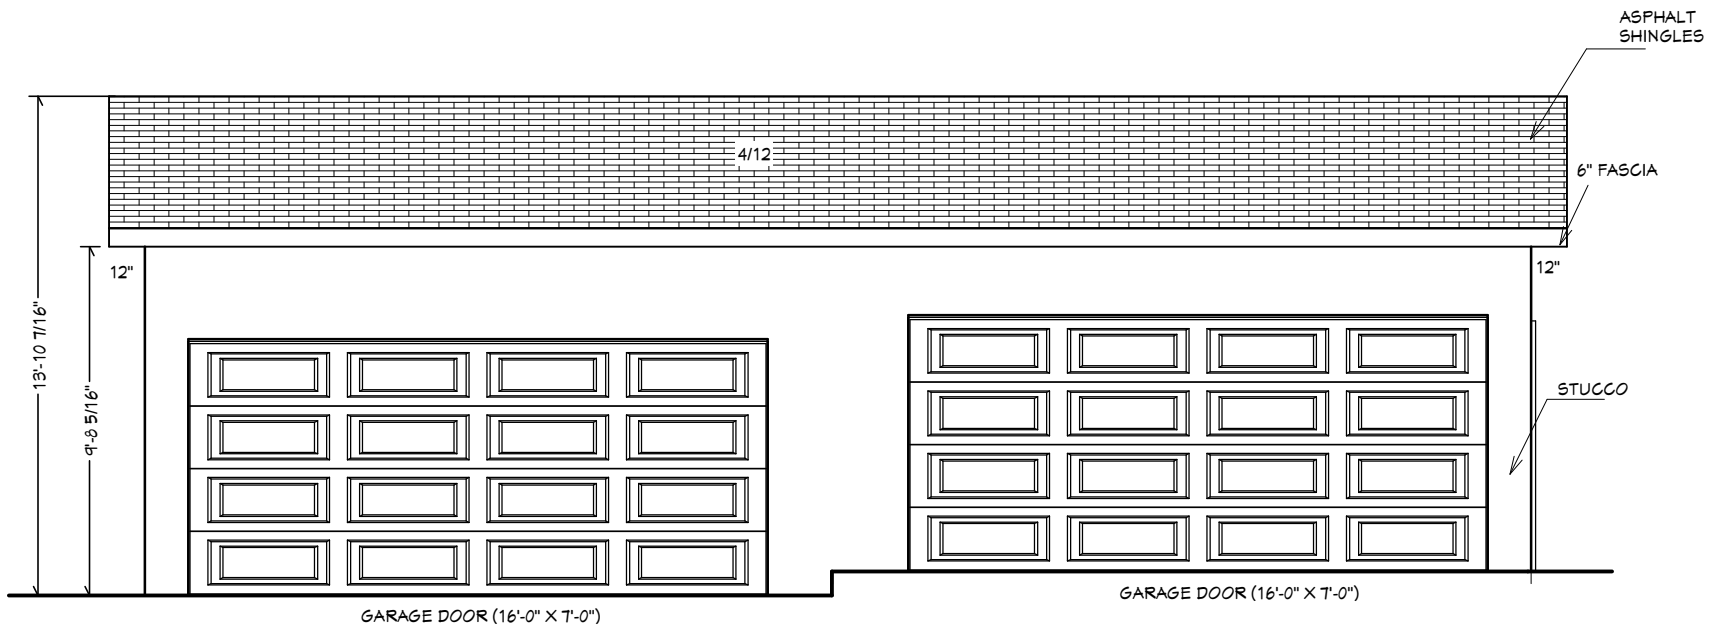

FRONT ELEVATION

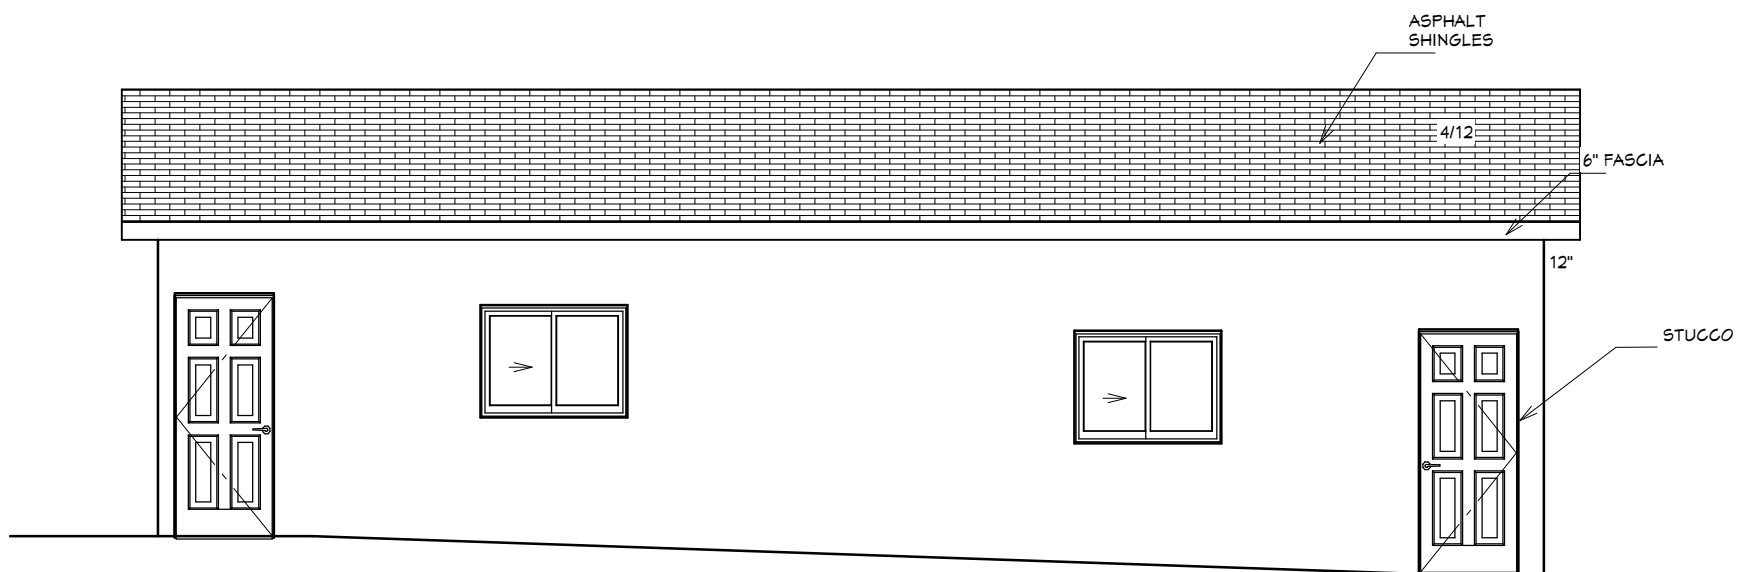

REAR ELEVATION

GARAGE DRAWINGS

BUILDER/CONTRACTOR MUST CHECK & VERIFY ALL DIMENSIONS & DETAILS BEFORE STARTING ANY CONSTRUCTION AND REPORT ANY ERROR IN ADVANCE TO DESIGNER. DESIGNERS LIABILITY LIMITED TO CORRECTION OF PLANS ONLY.


PAGE NO.
8
5/26/2026

SCALE		3/16"=1'-0"	
ISSUED FOR	Revisions	date	
	1		


132 CASTLEBROOK ROAD NE
LOT 55; BLOCK 2; PLAN 8110684

SEMI-DETACHED

ARCHI DESIGN INC.
hassan@archidesigns.ca
Tel: 587.438.5721

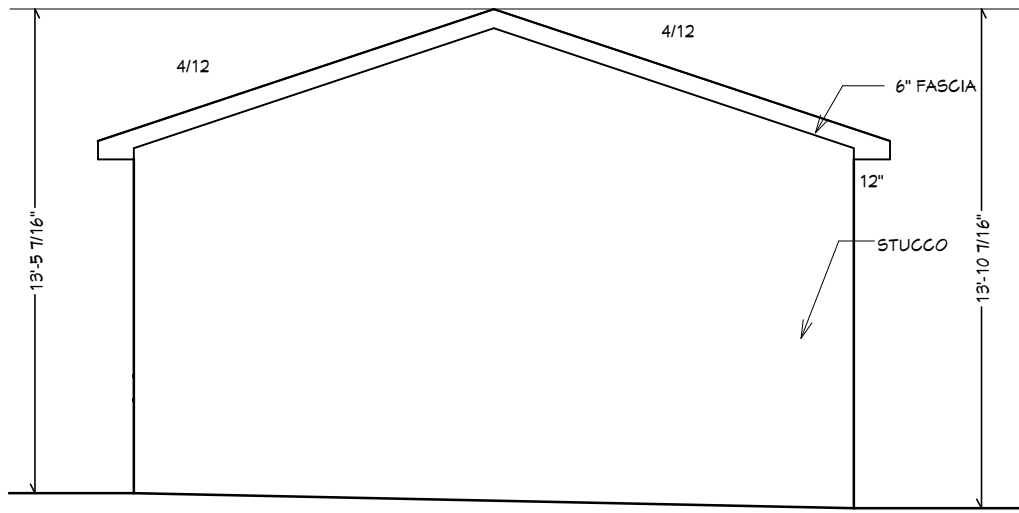

LEFT ELEVATION

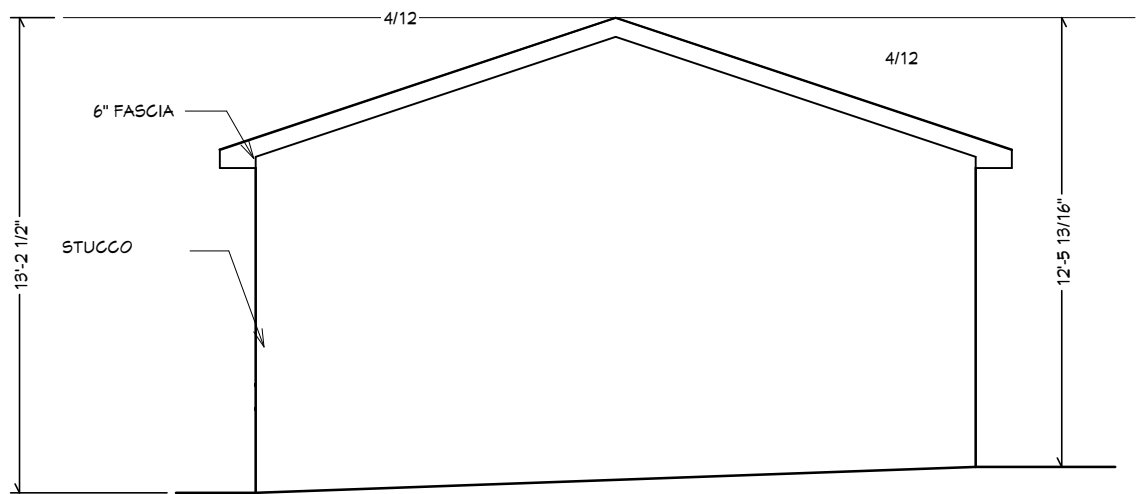

RIGHT ELEVATION



BUILDER/CONTRACTOR MUST CHECK & VERIFY ALL DIMENSIONS & DETAILS BEFORE STARTING ANY CONSTRUCTION AND REPORT ANY ERROR IN ADVANCE TO DESIGNER. DESIGNERS LIABILITY LIMITED TO CORRECTION OF PLANS ONLY.

PAGE NO.
9
5/26/2026

SCALE		N.T.S.	
DETAILS/NOTES			
ISSUED FOR	Revisions	date	
1			

132 CASTLEBROOK ROAD NE
LOT 55; BLOCK 2; PLAN 8110684

SEMI-DETACHED



ARCHI DESIGN INC.
hassan@archidesigns.ca
Tel: 587.438.5721

MUNICIPAL ADDRESS:
132 CASTLEBROOK ROAD NE

CALGARY, AB

LEGAL DESCRIPTION:
LOT 55
BLOCK 2
PLAN 811 0684

LOT AREA : 416.7 SQ.M.
HOUSE : 136.32 SQ.M.
GARAGE : 71.54 SQ.M.
TOTAL : 207.86 SQ.M. (49.88%)

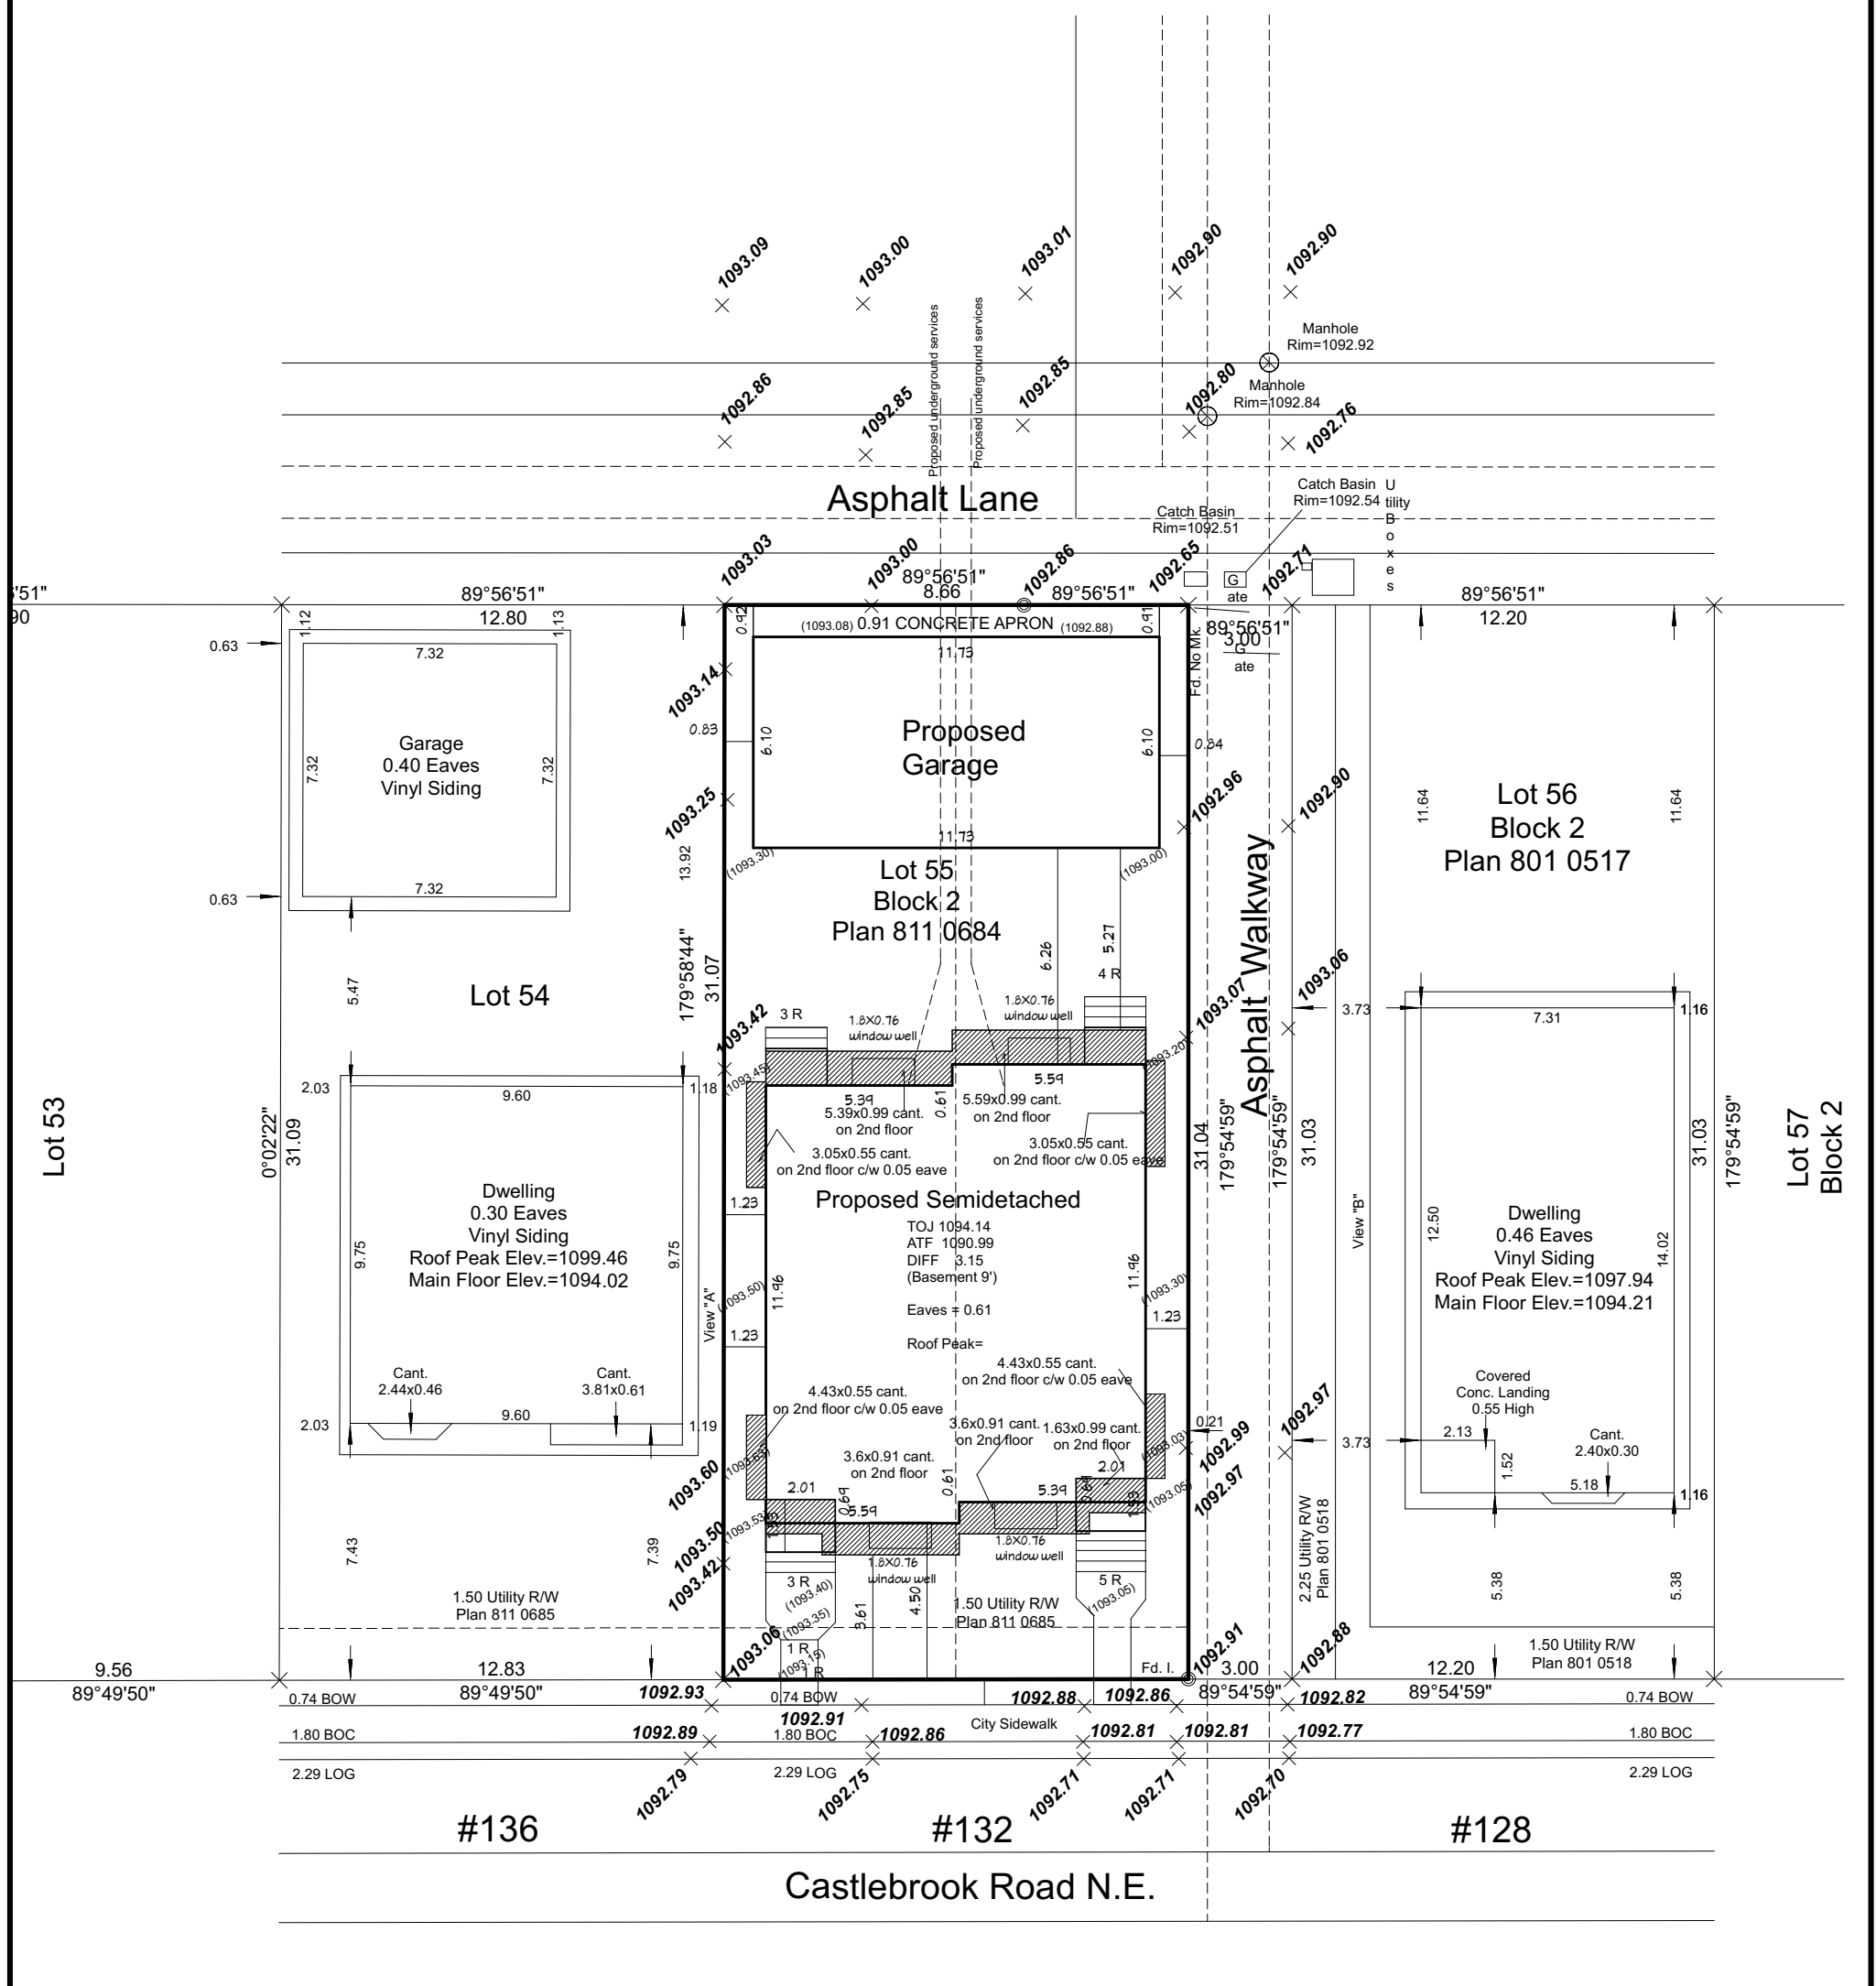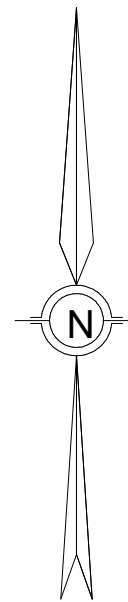

DRAWING SCALE
1 : 200

DRAWN ON
5/28/2026

PLOT PLAN/BLOCK PLAN

ARCHI DESIGN INC.
hassan@archidesigns.ca
Tel: 587.438.5721

