

NOTE: THIS DRAWING IS THE PROPERTY OF THE ARCHITECT AND MAY NOT BE REPRODUCED OR USED WITHOUT THE EXPRESSED CONSENT OF THE ARCHITECT. THE CONTRACTOR SHALL CHECK AND VERIFY ALL DIMENSIONS AND REPORT ANY OMISSIONS OR DISCREPANCIES TO THE ARCHITECT BEFORE PROCEEDING WITH THE WORK.


DO NOT SCALE THE DRAWINGS

RELEASE / REVISION RECORD

No.	Description	Date
3	ISSUED FOR COORDINATION	21-05-04
4	ISSUED FOR COORDINATION	21-09-09
5	ISSUED FOR SITE PLAN CONTROL	21-10-26
6	ISSUED FOR COORDINATION	22-02-25
7	ISSUED FOR COORDINATION	22-03-09
8	ISSUED FOR 1ST RESPONSE TO SPC COMMENTS	22-04-07
9	ISSUED FOR 2ND RESPONSE TO SPC COMMENTS	22-08-29
10	ISSUED FOR REVIEW	23-10-16
11	ISSUED FOR CONSULTANTS COORDINATION	24-01-30
12	ISSUED FOR SITE PLAN CONTROL	25-02-21

LEGEND AND ABBREVIATIONS

- BUILDING EXIT
- DIRECTIONAL TRAFFIC ARROW
- UNIT EXIT DIRECTION ARROW
- BUILDING ABOVE, INCLUDING PERMITTED PROJECTIONS
- ASHPALT SIDEWALK, REFER TO CIVIL LANDSCAPE
- EXISTING ADJACENT BUILDINGS
- CONCRETE SIDEWALK, REFER TO CIVIL LANDSCAPE
- INTERLOCK, REFER TO CIVIL LANDSCAPE
- F.Y.S FRONT YARD SETBACK
- R.Y.S REAR YARD SETBACK
- S.Y.S SIDE YARD SETBACK
- CB CATCH BASIN
- FH FIRE HYDRANT
- SHRUB, REFER TO LANDSCAPE
- BICYCLE PARKING

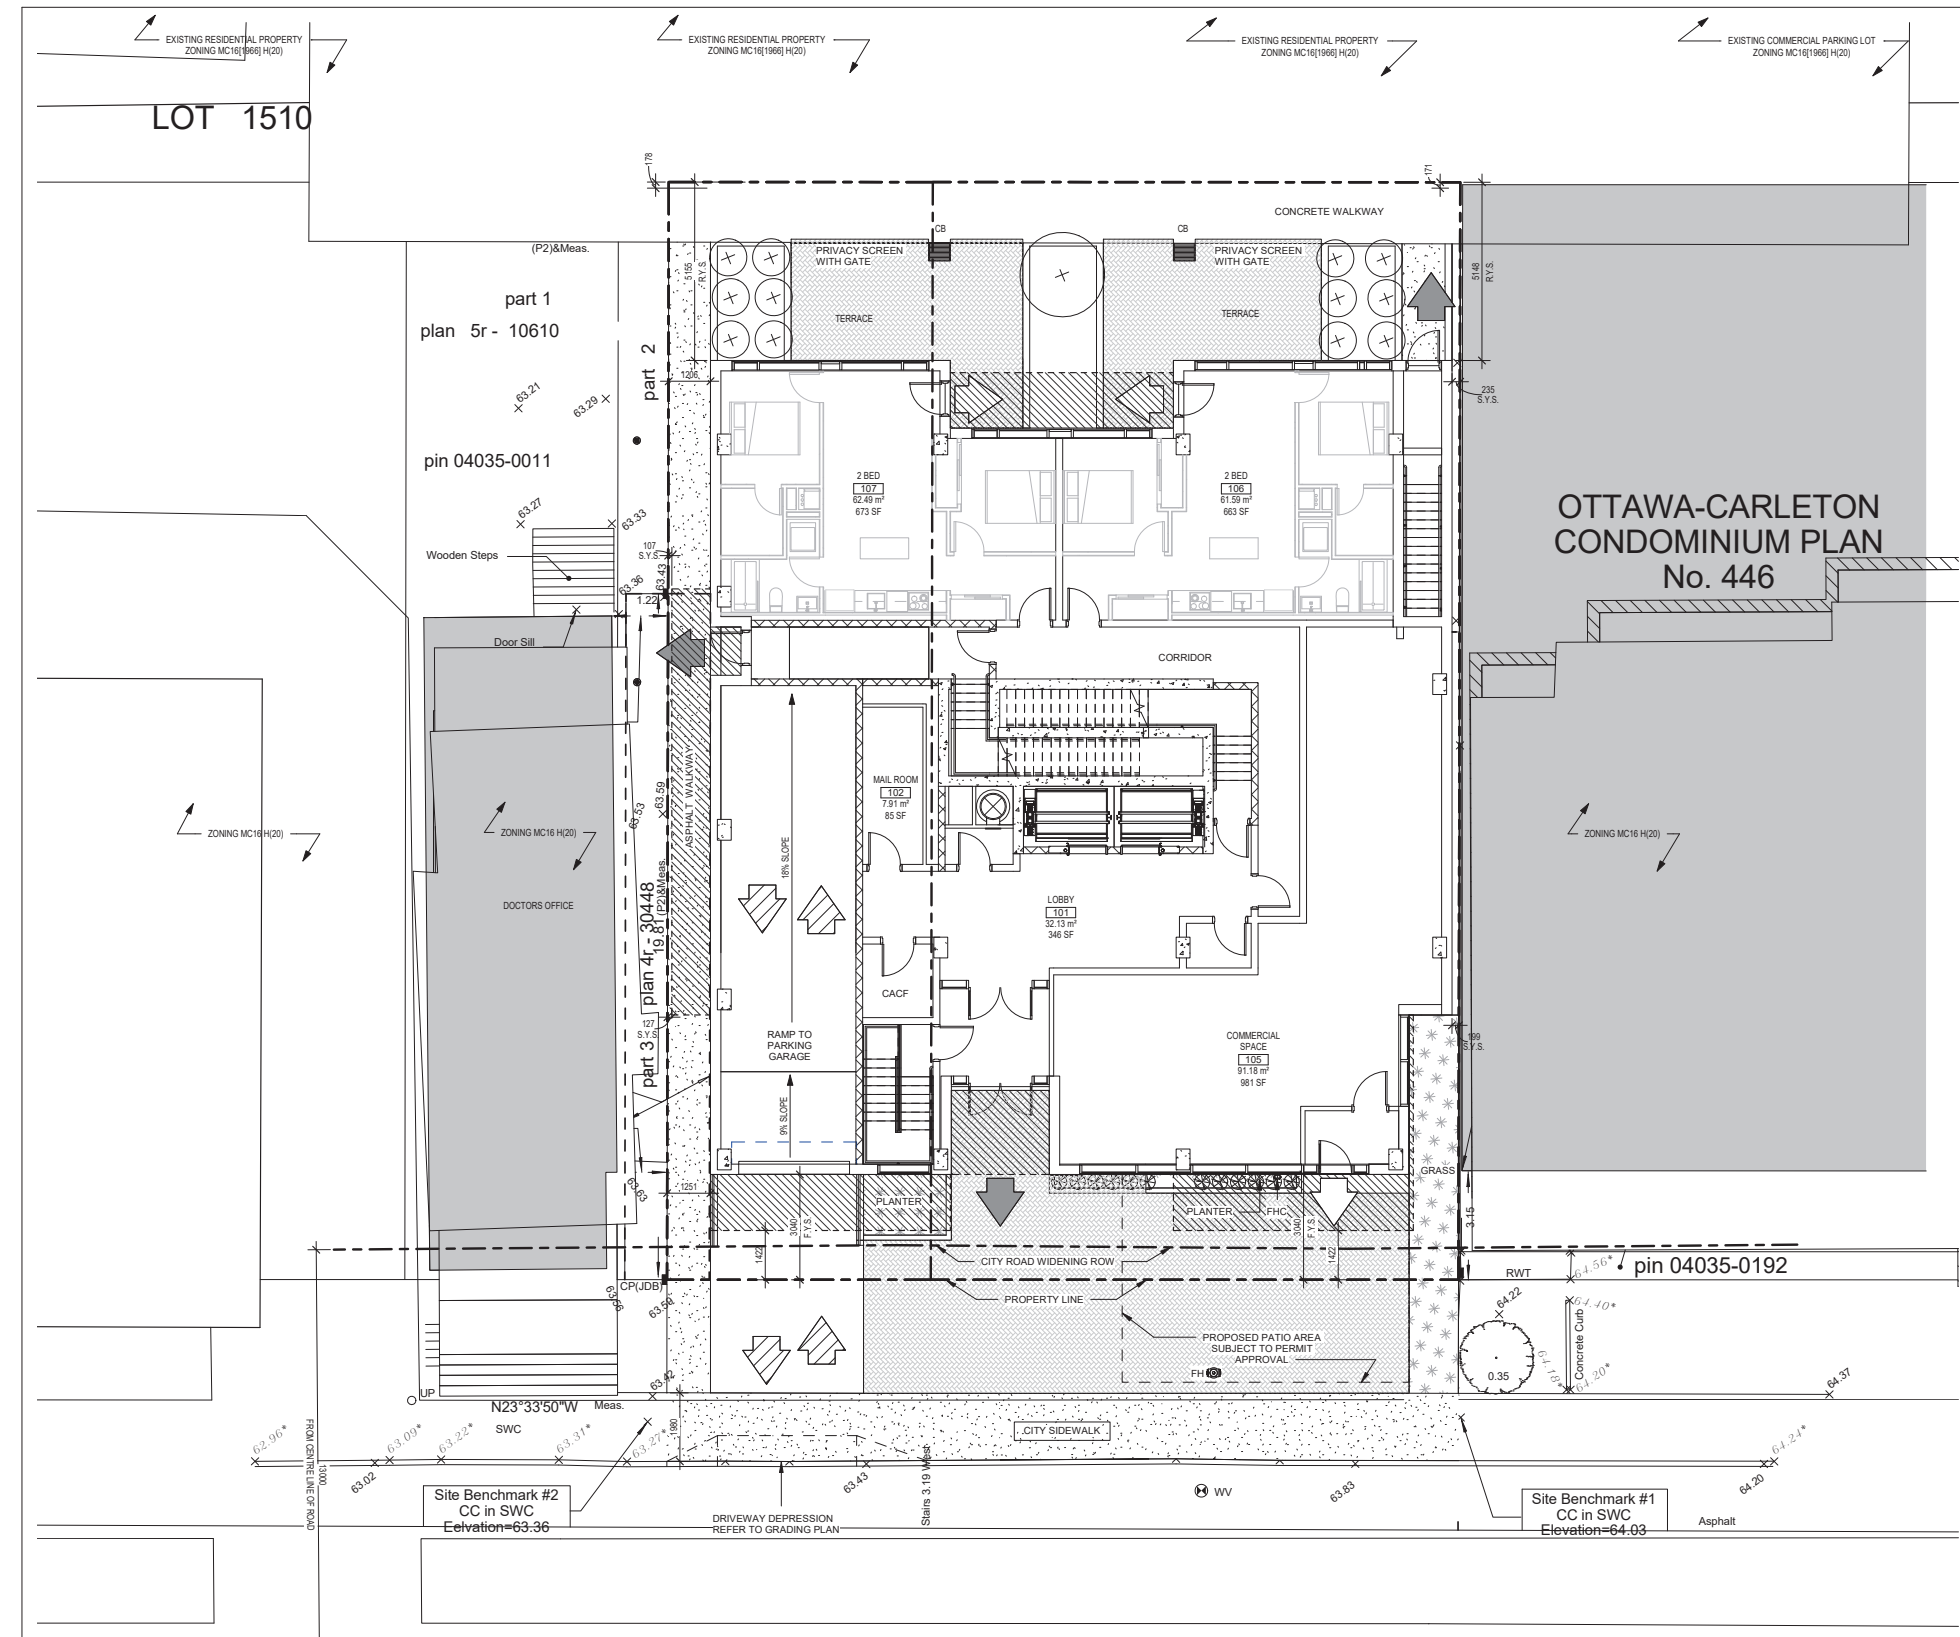


Nine Storey Residential on Holland
91-93 Holland Ave, Ottawa, ON

UNIT TYPES AND BARRIER FREE UNITS DISTRIBUTION CHART

Project No. 23-2057
Rev:0, 21st February 2025

	Level 01		Level 02		Level 03		Level 04		Level 05		Level 06		Level 07		Level 08		Level 09	
	Total Number of Unit Types	Number of Barrier-Free Units	Total Number of Unit Types	Number of Barrier-Free Units	Total Number of Unit Types	Number of Barrier-Free Units	Total Number of Unit Types	Number of Barrier-Free Units	Total Number of Unit Types	Number of Barrier-Free Units	Total Number of Unit Types	Number of Barrier-Free Units	Total Number of Unit Types	Number of Barrier-Free Units	Total Number of Unit Types	Number of Barrier-Free Units	Total Number of Unit Types	Number of Barrier-Free Units
STUDIO	0	0	0	0	0	0	0	0	0	0	0	0	0	0	0	0	0	0
1 BED	0	0	2	1	2	1	2	1	2	1	2	1	2	1	2	1	2	1
1 BED + DEN	0	0	0	0	0	0	0	0	0	0	0	0	0	0	0	0	0	0
2 BED	2	0	4	1	4	1	4	0	4	0	3	0	3	0	3	0	3	1
TOTALS	2	0	6	2	6	2	6	1	6	1	6	1	6	1	6	2	6	2

OWNER
93 HOLLAND : 2364672 ONT. INC.
91 HOLLAND : 2546928 ONT. INC.
dnicholson@beamont.com
613-277-7201

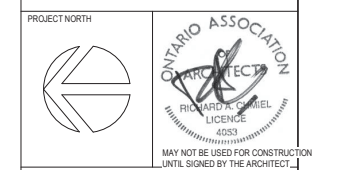

chmielarchitects
200 - 109 Bank Street
Ottawa, ON K1P 5N5
t (613) 234-3585
f (613) 234-8224

Nine-Storey Residential on Holland
91-93 Holland Avenue

PROJECT NO. 23-2057 DRAWN CG
SCALE As Indicated CHECKED RAC

DRAWING TITLE
SITE PLAN AT GROUND FLOOR LEVEL

DRAWING NO.

1 SITE AT GROUND LEVEL
SP-02 SCALE 1 : 100

SP-02

#18605

D07-12-21-0180