


SKETCH ILLUSTRATING  
OWNERSHIP BETWEEN  
BUILDINGS B AND C  
ASTORIA II

Prepared by Annis, O'Sullivan, Vollebek Ltd.


Scale 1:400

Metric  
DISTANCES AND COORDINATES SHOWN ON THIS PLAN  
ARE IN METRES AND CAN BE CONVERTED TO FEET BY  
DIVIDING BY 0.3048.


- Notes & Legend
- Denotes Tower B Lands
  - Tower C Lands
  - Vehicular/Road R.O.W
  - Utility/Services Easement
  - Easement for Parking
  - Stair Up/Stair Down
  - SUS/D
  - FHC
  - Fire Hose Cabinet
  - WR
  - Washroom

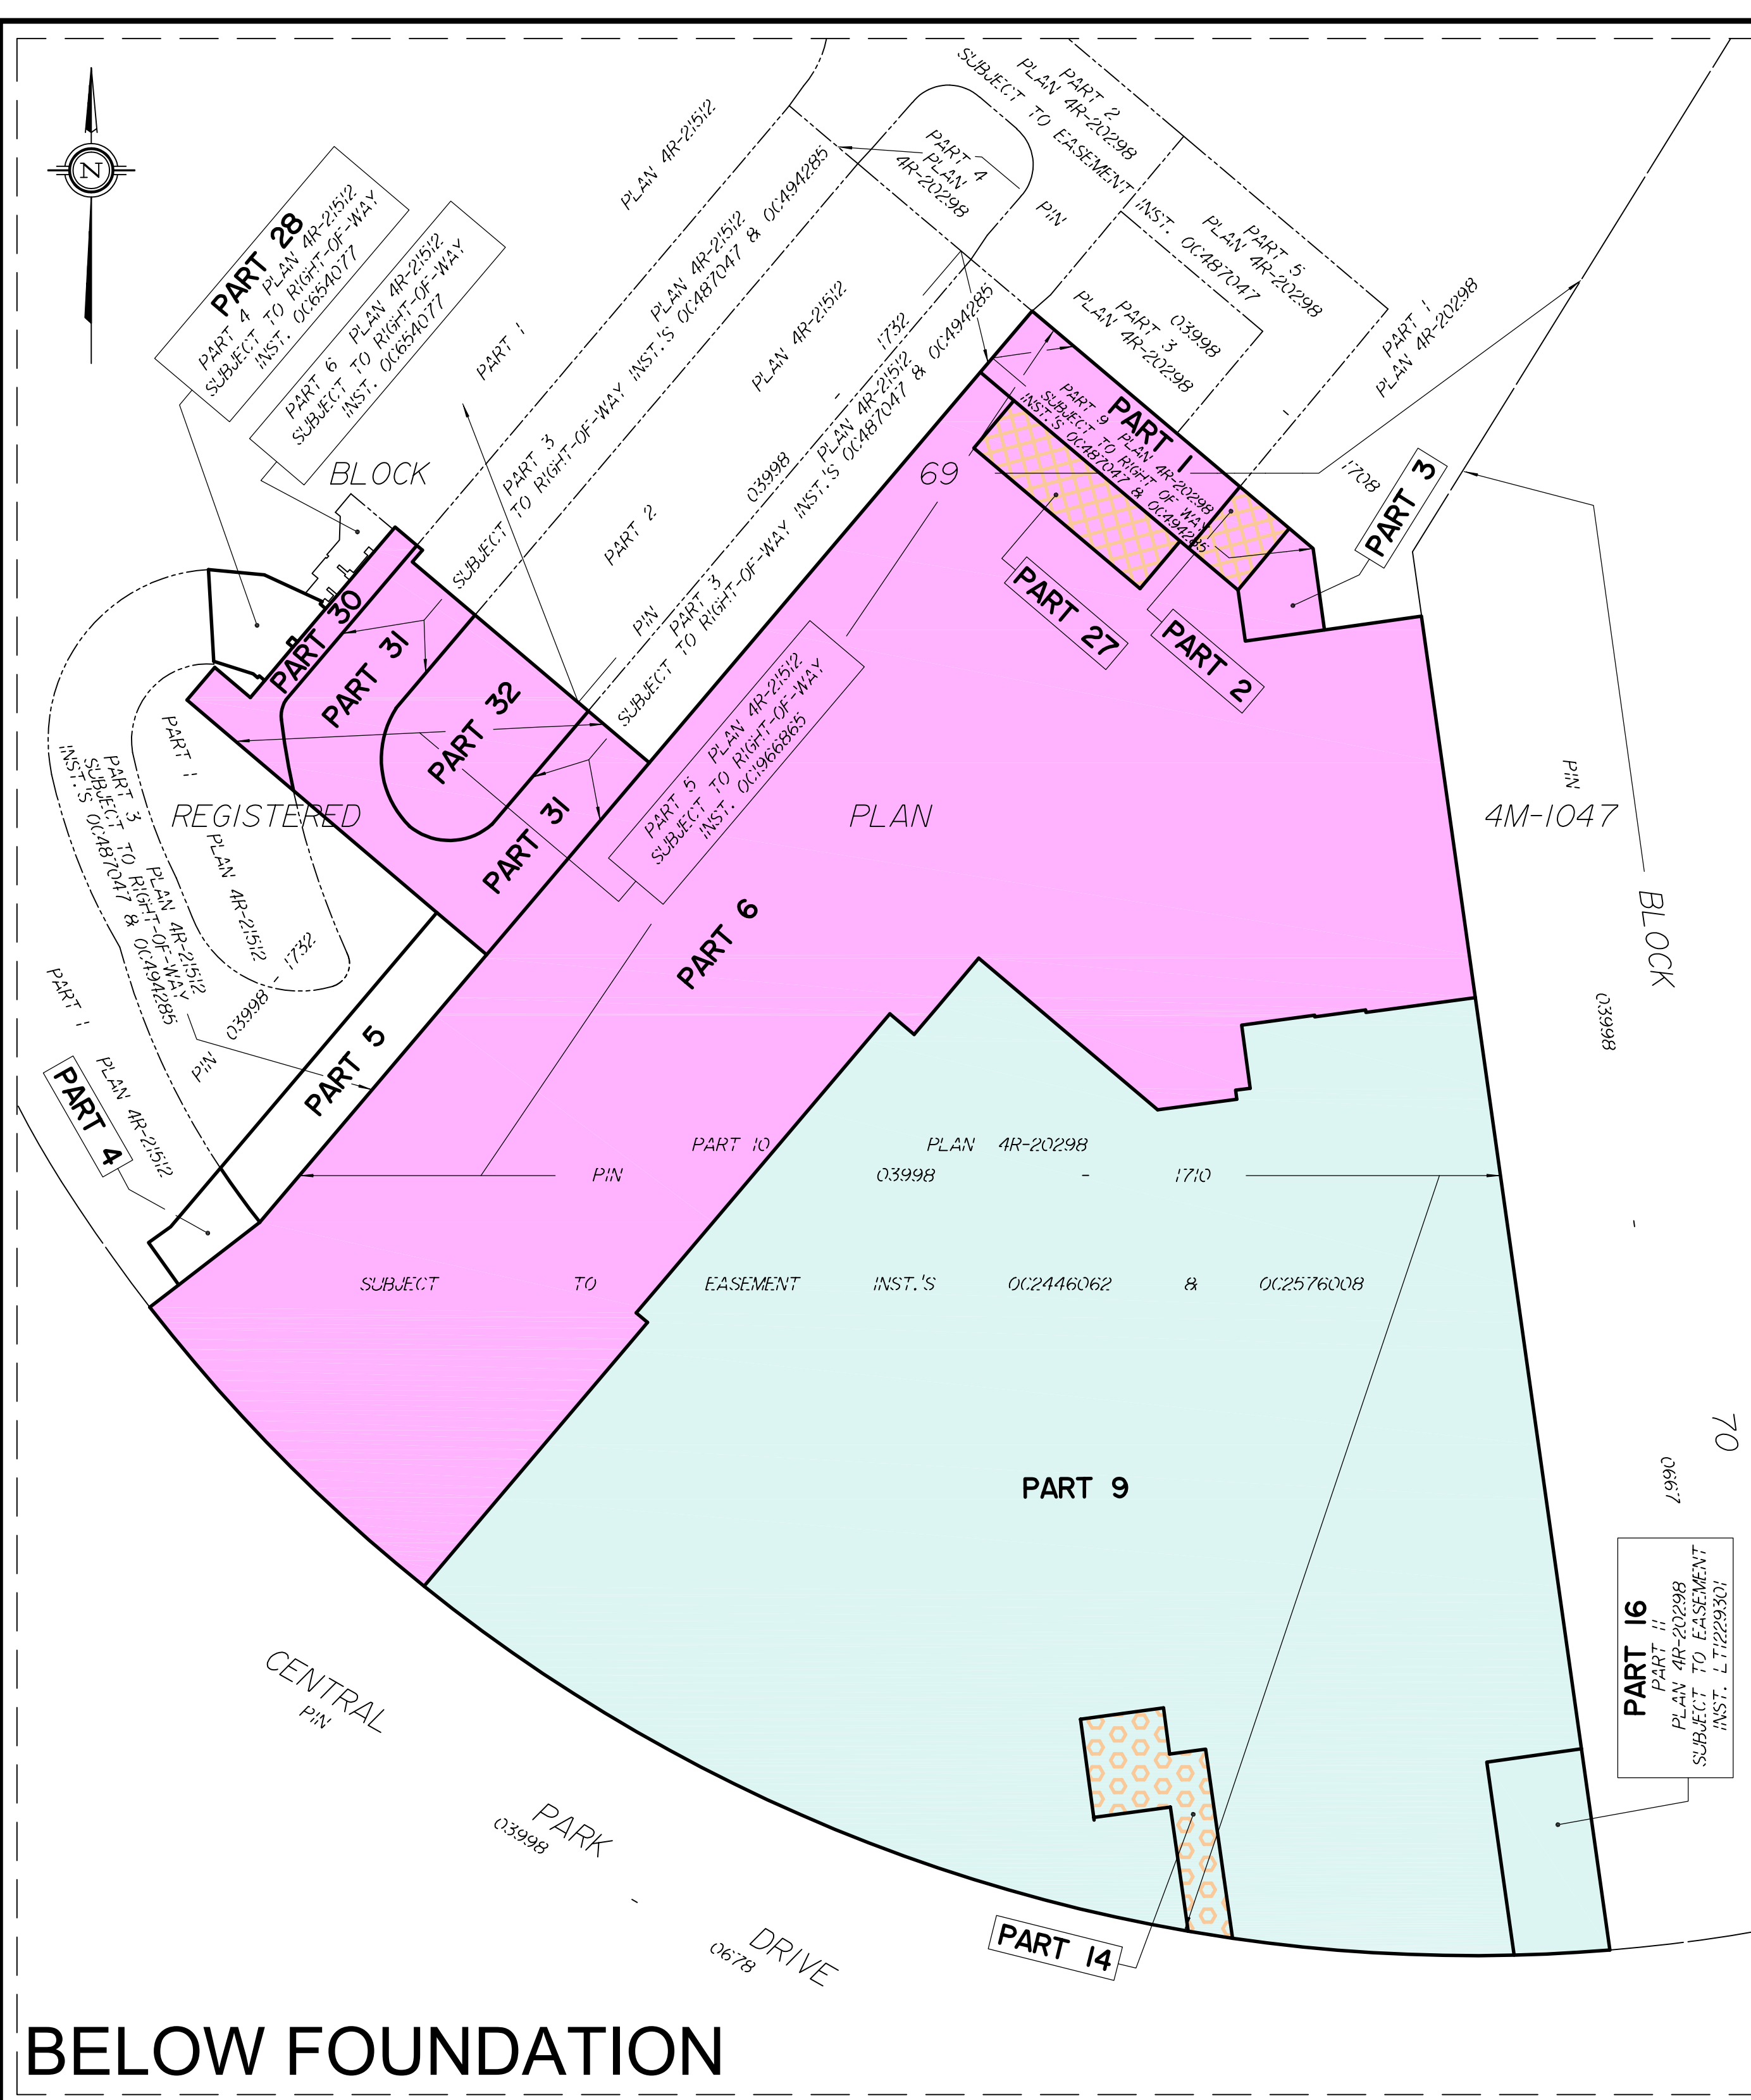


BELOW FOUNDATION

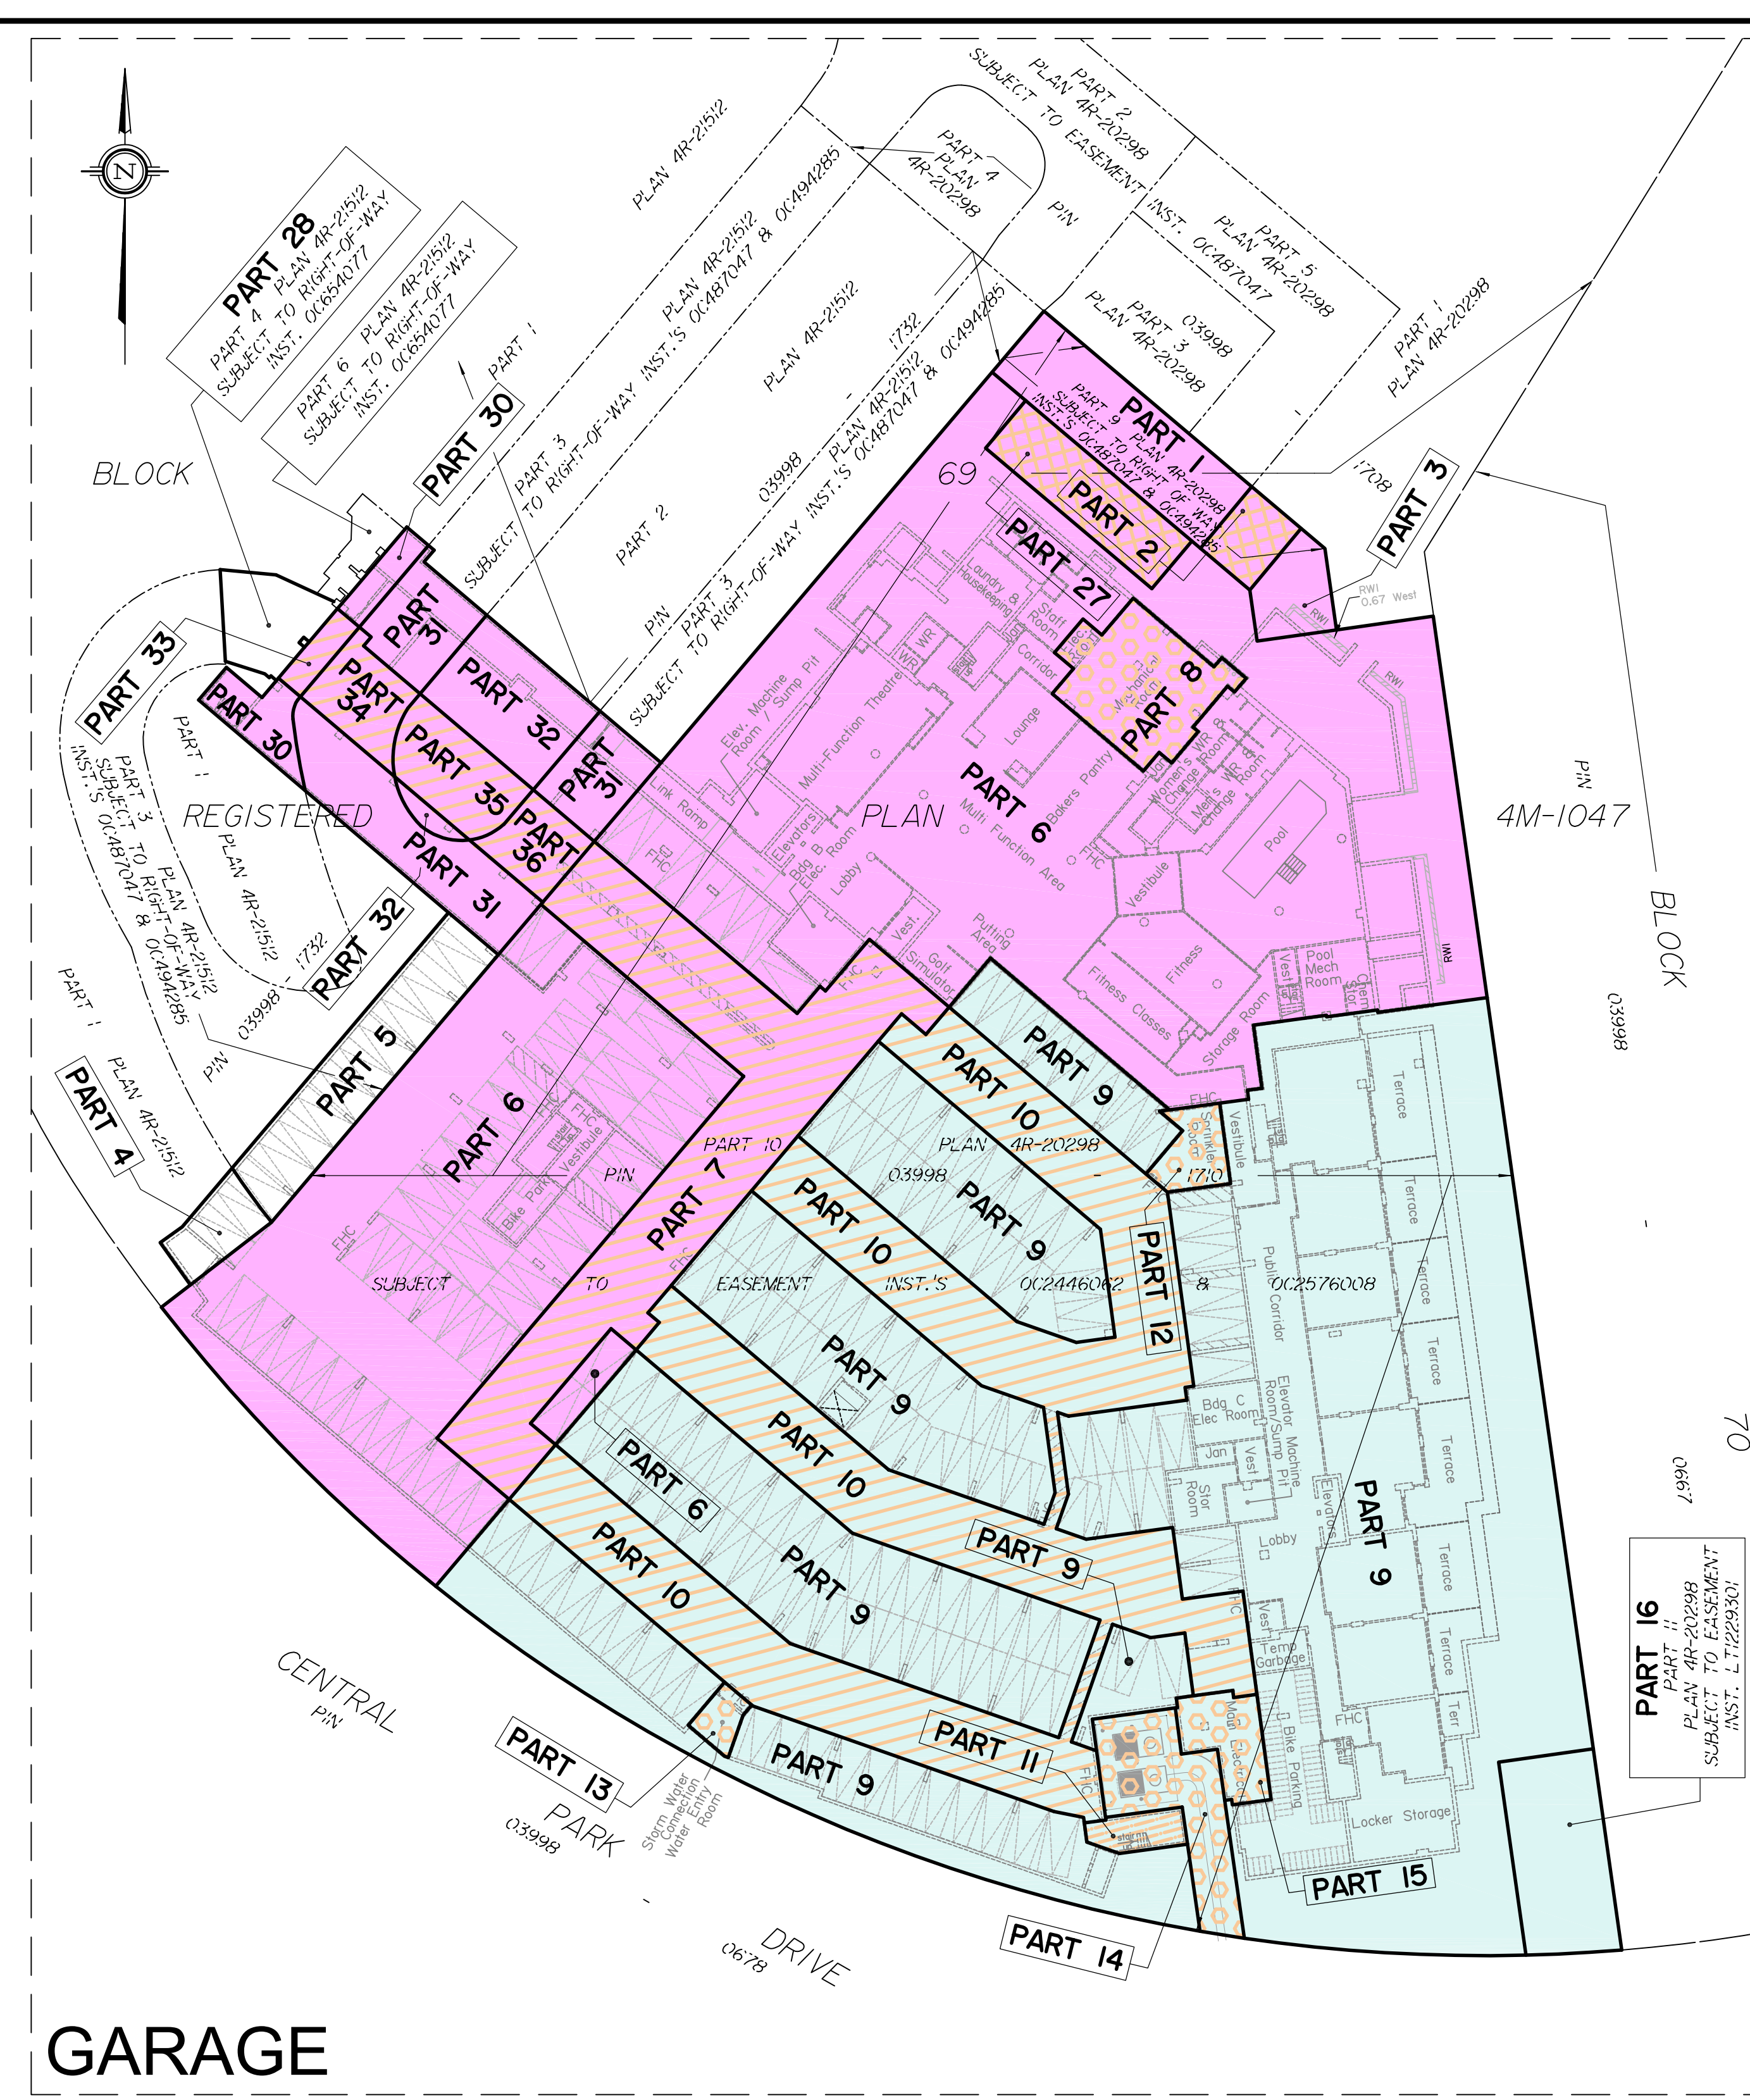


GARAGE

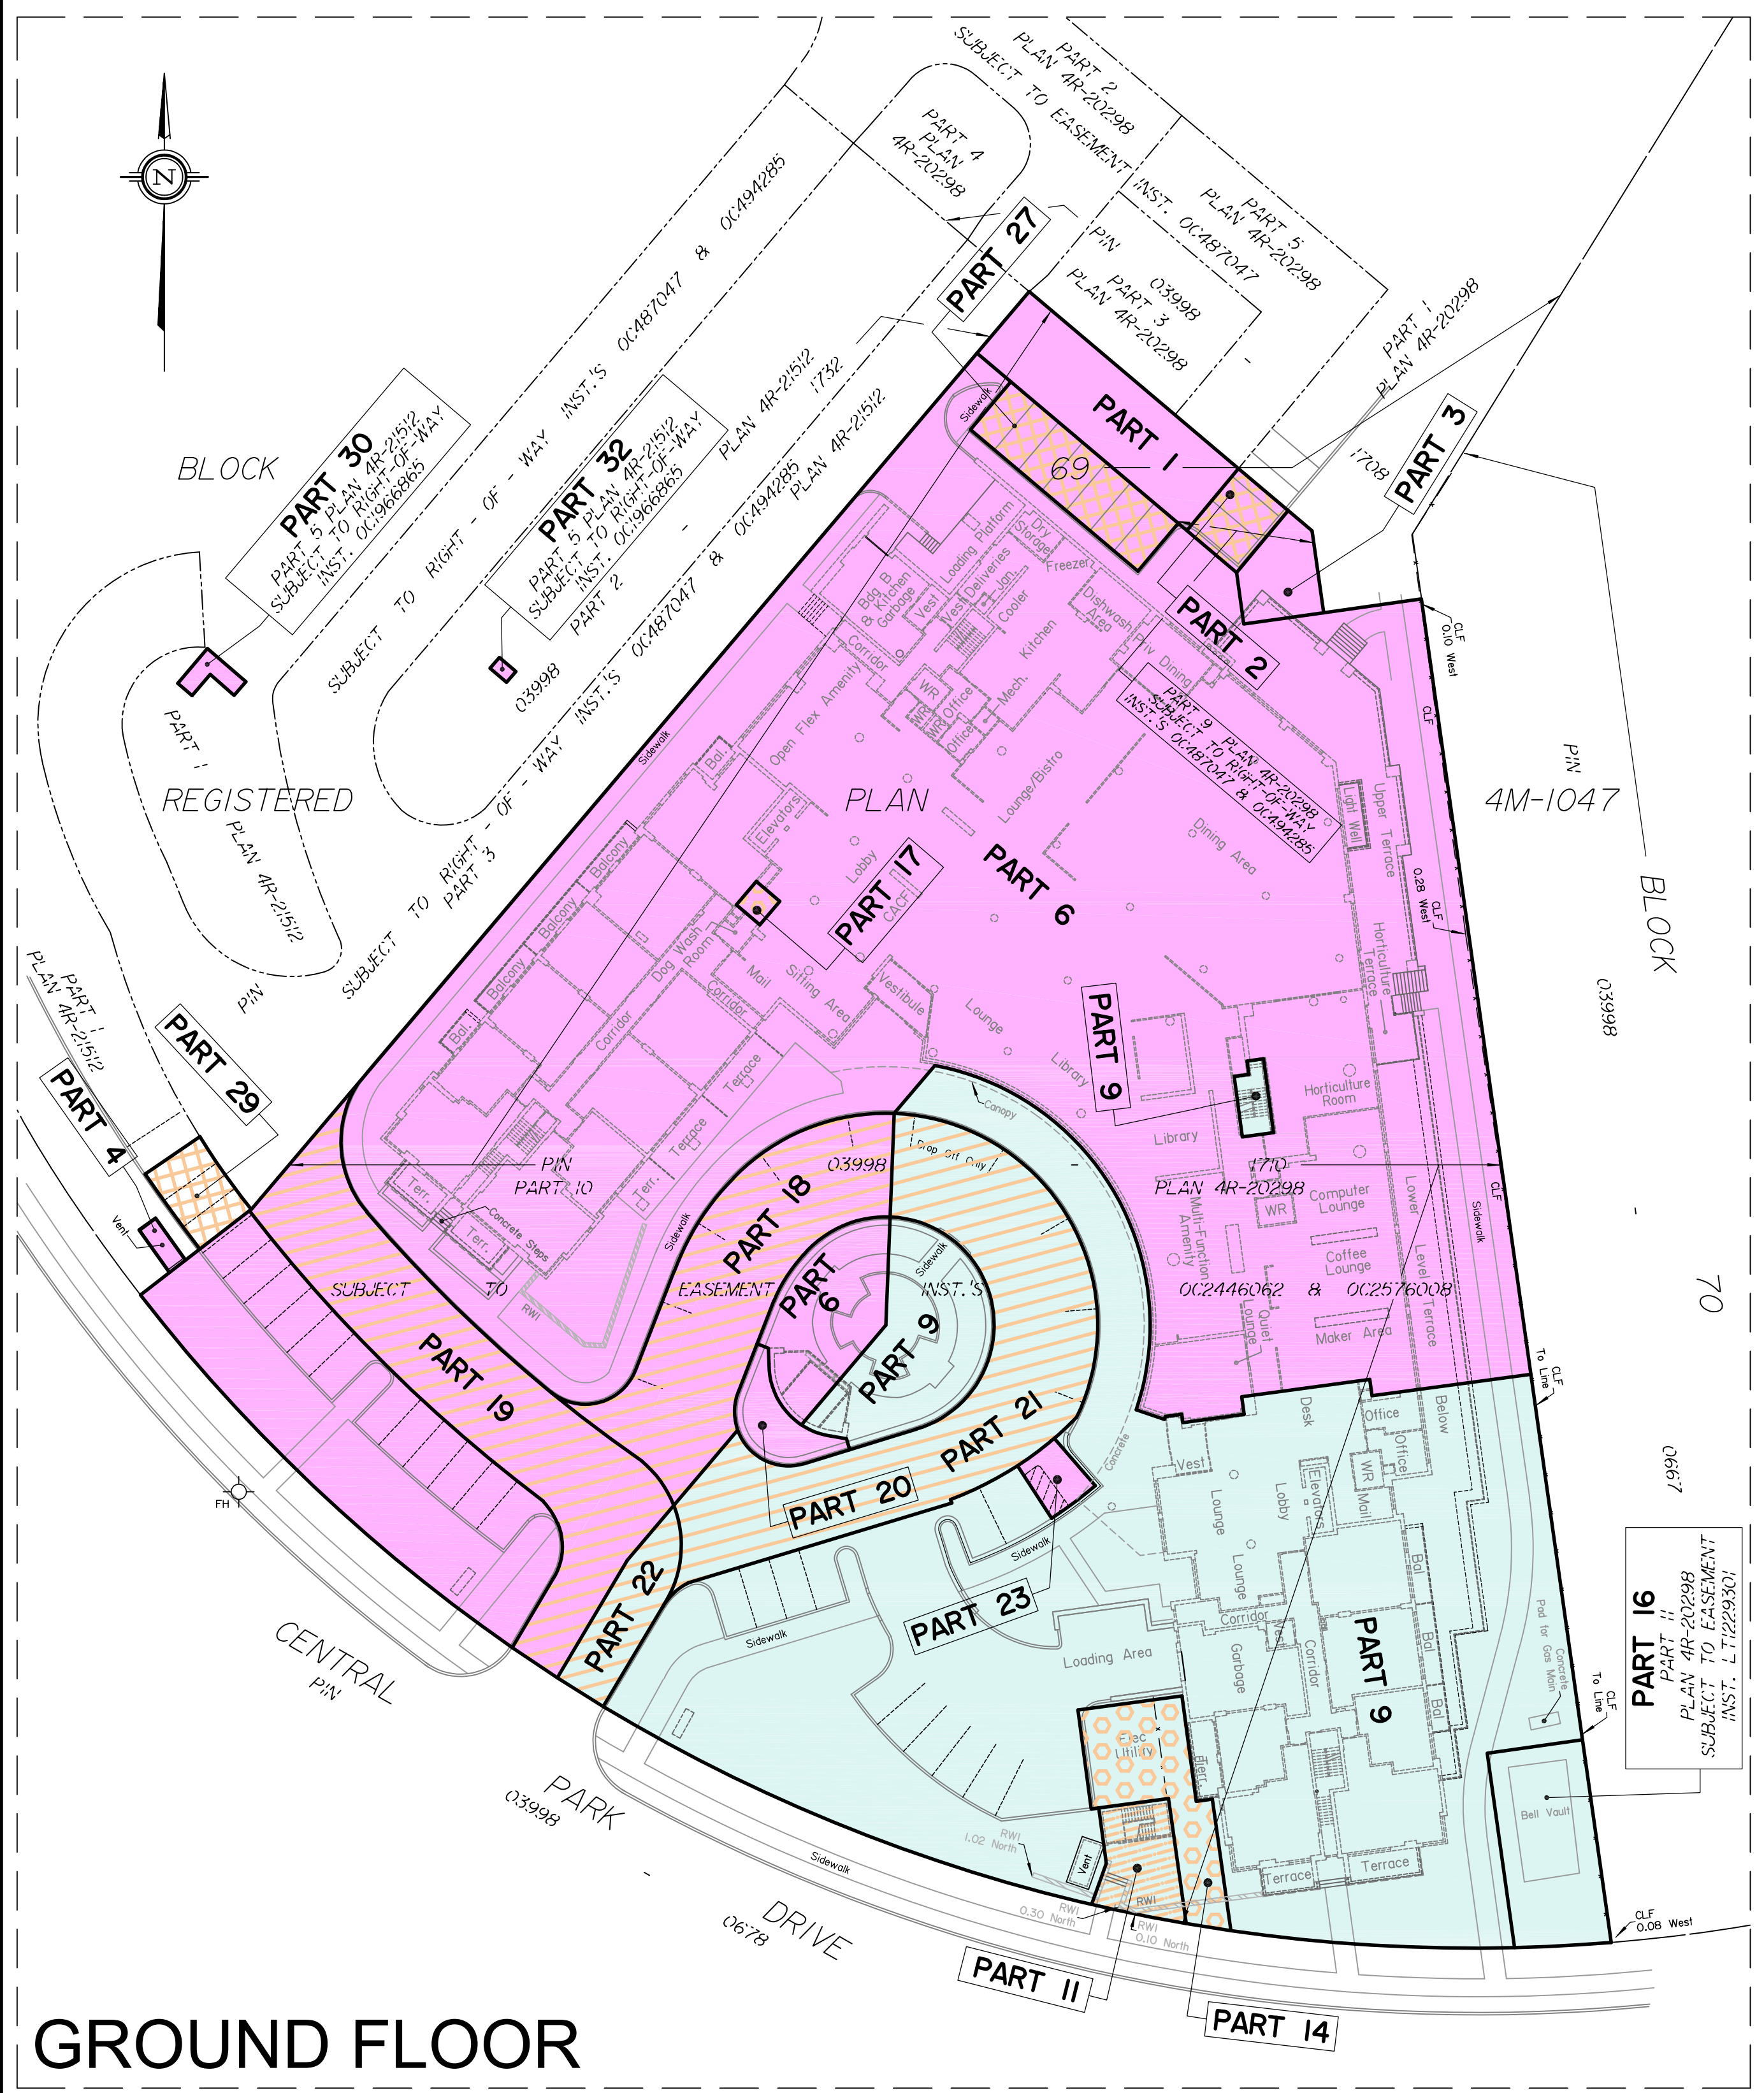

GROUND FLOOR

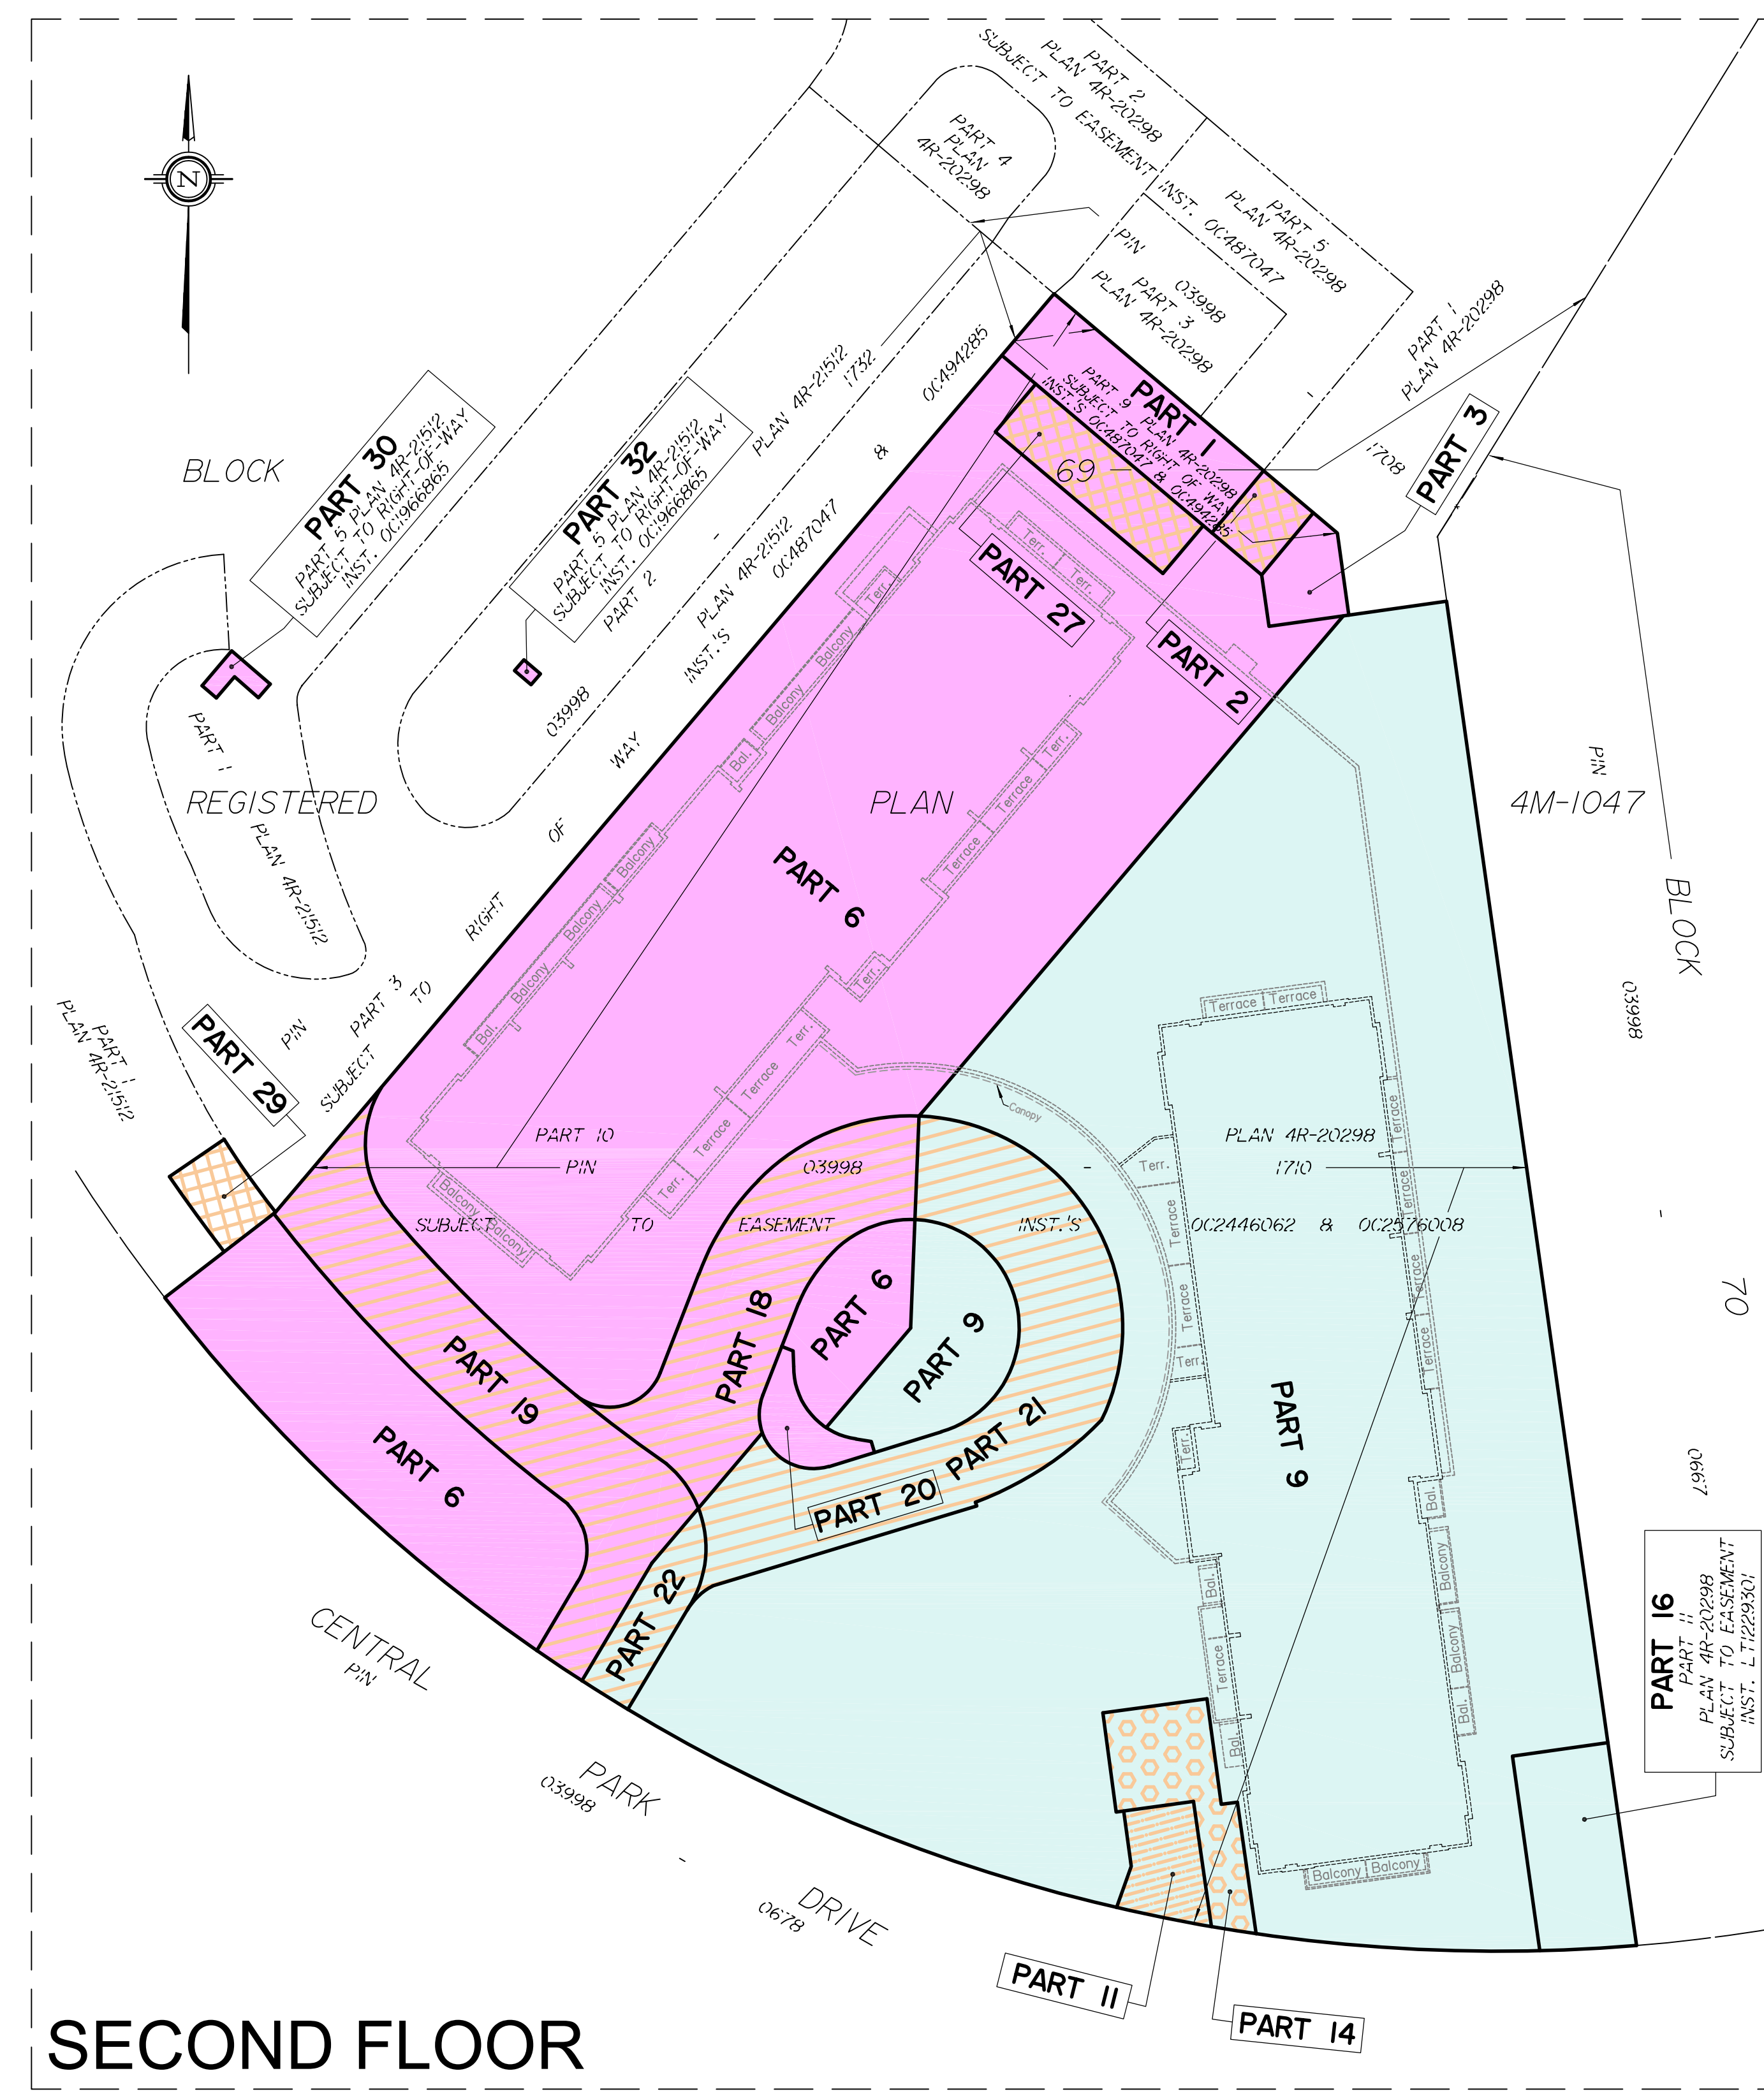

SECOND FLOOR

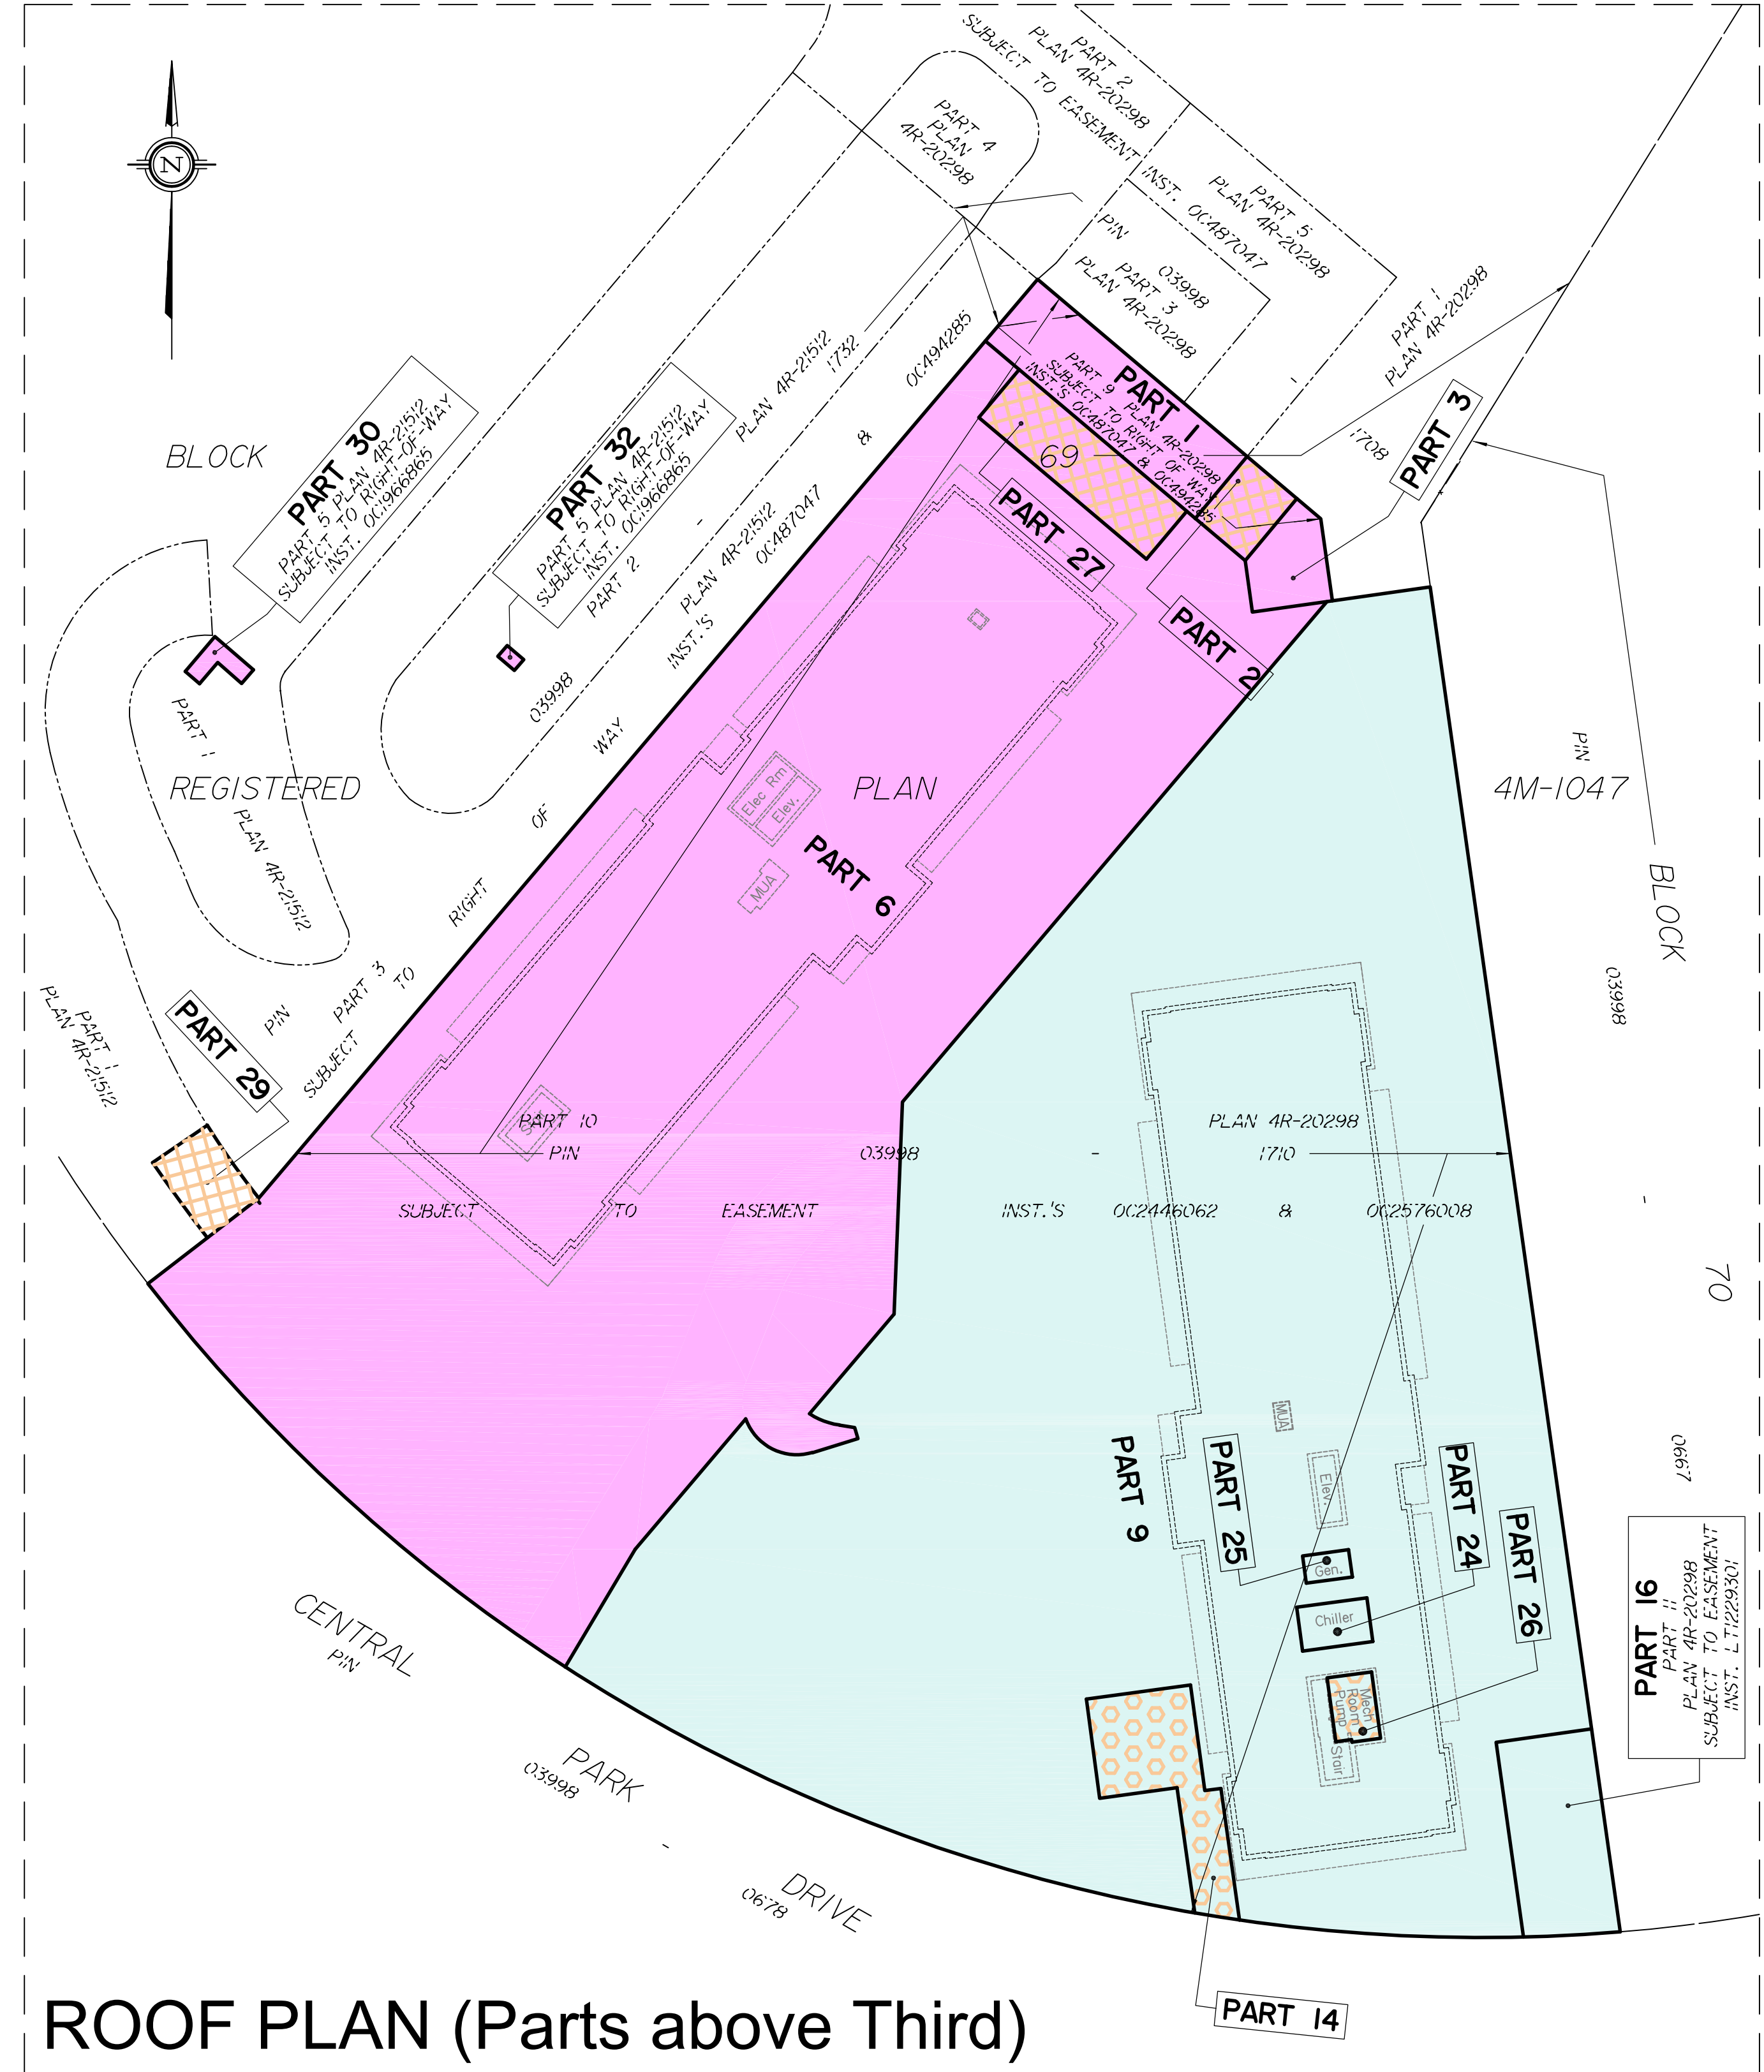

ROOF PLAN (Parts above Third)