



1 PRE-DEVELOPMENT DRAINAGE PLAN
P-304 1:500

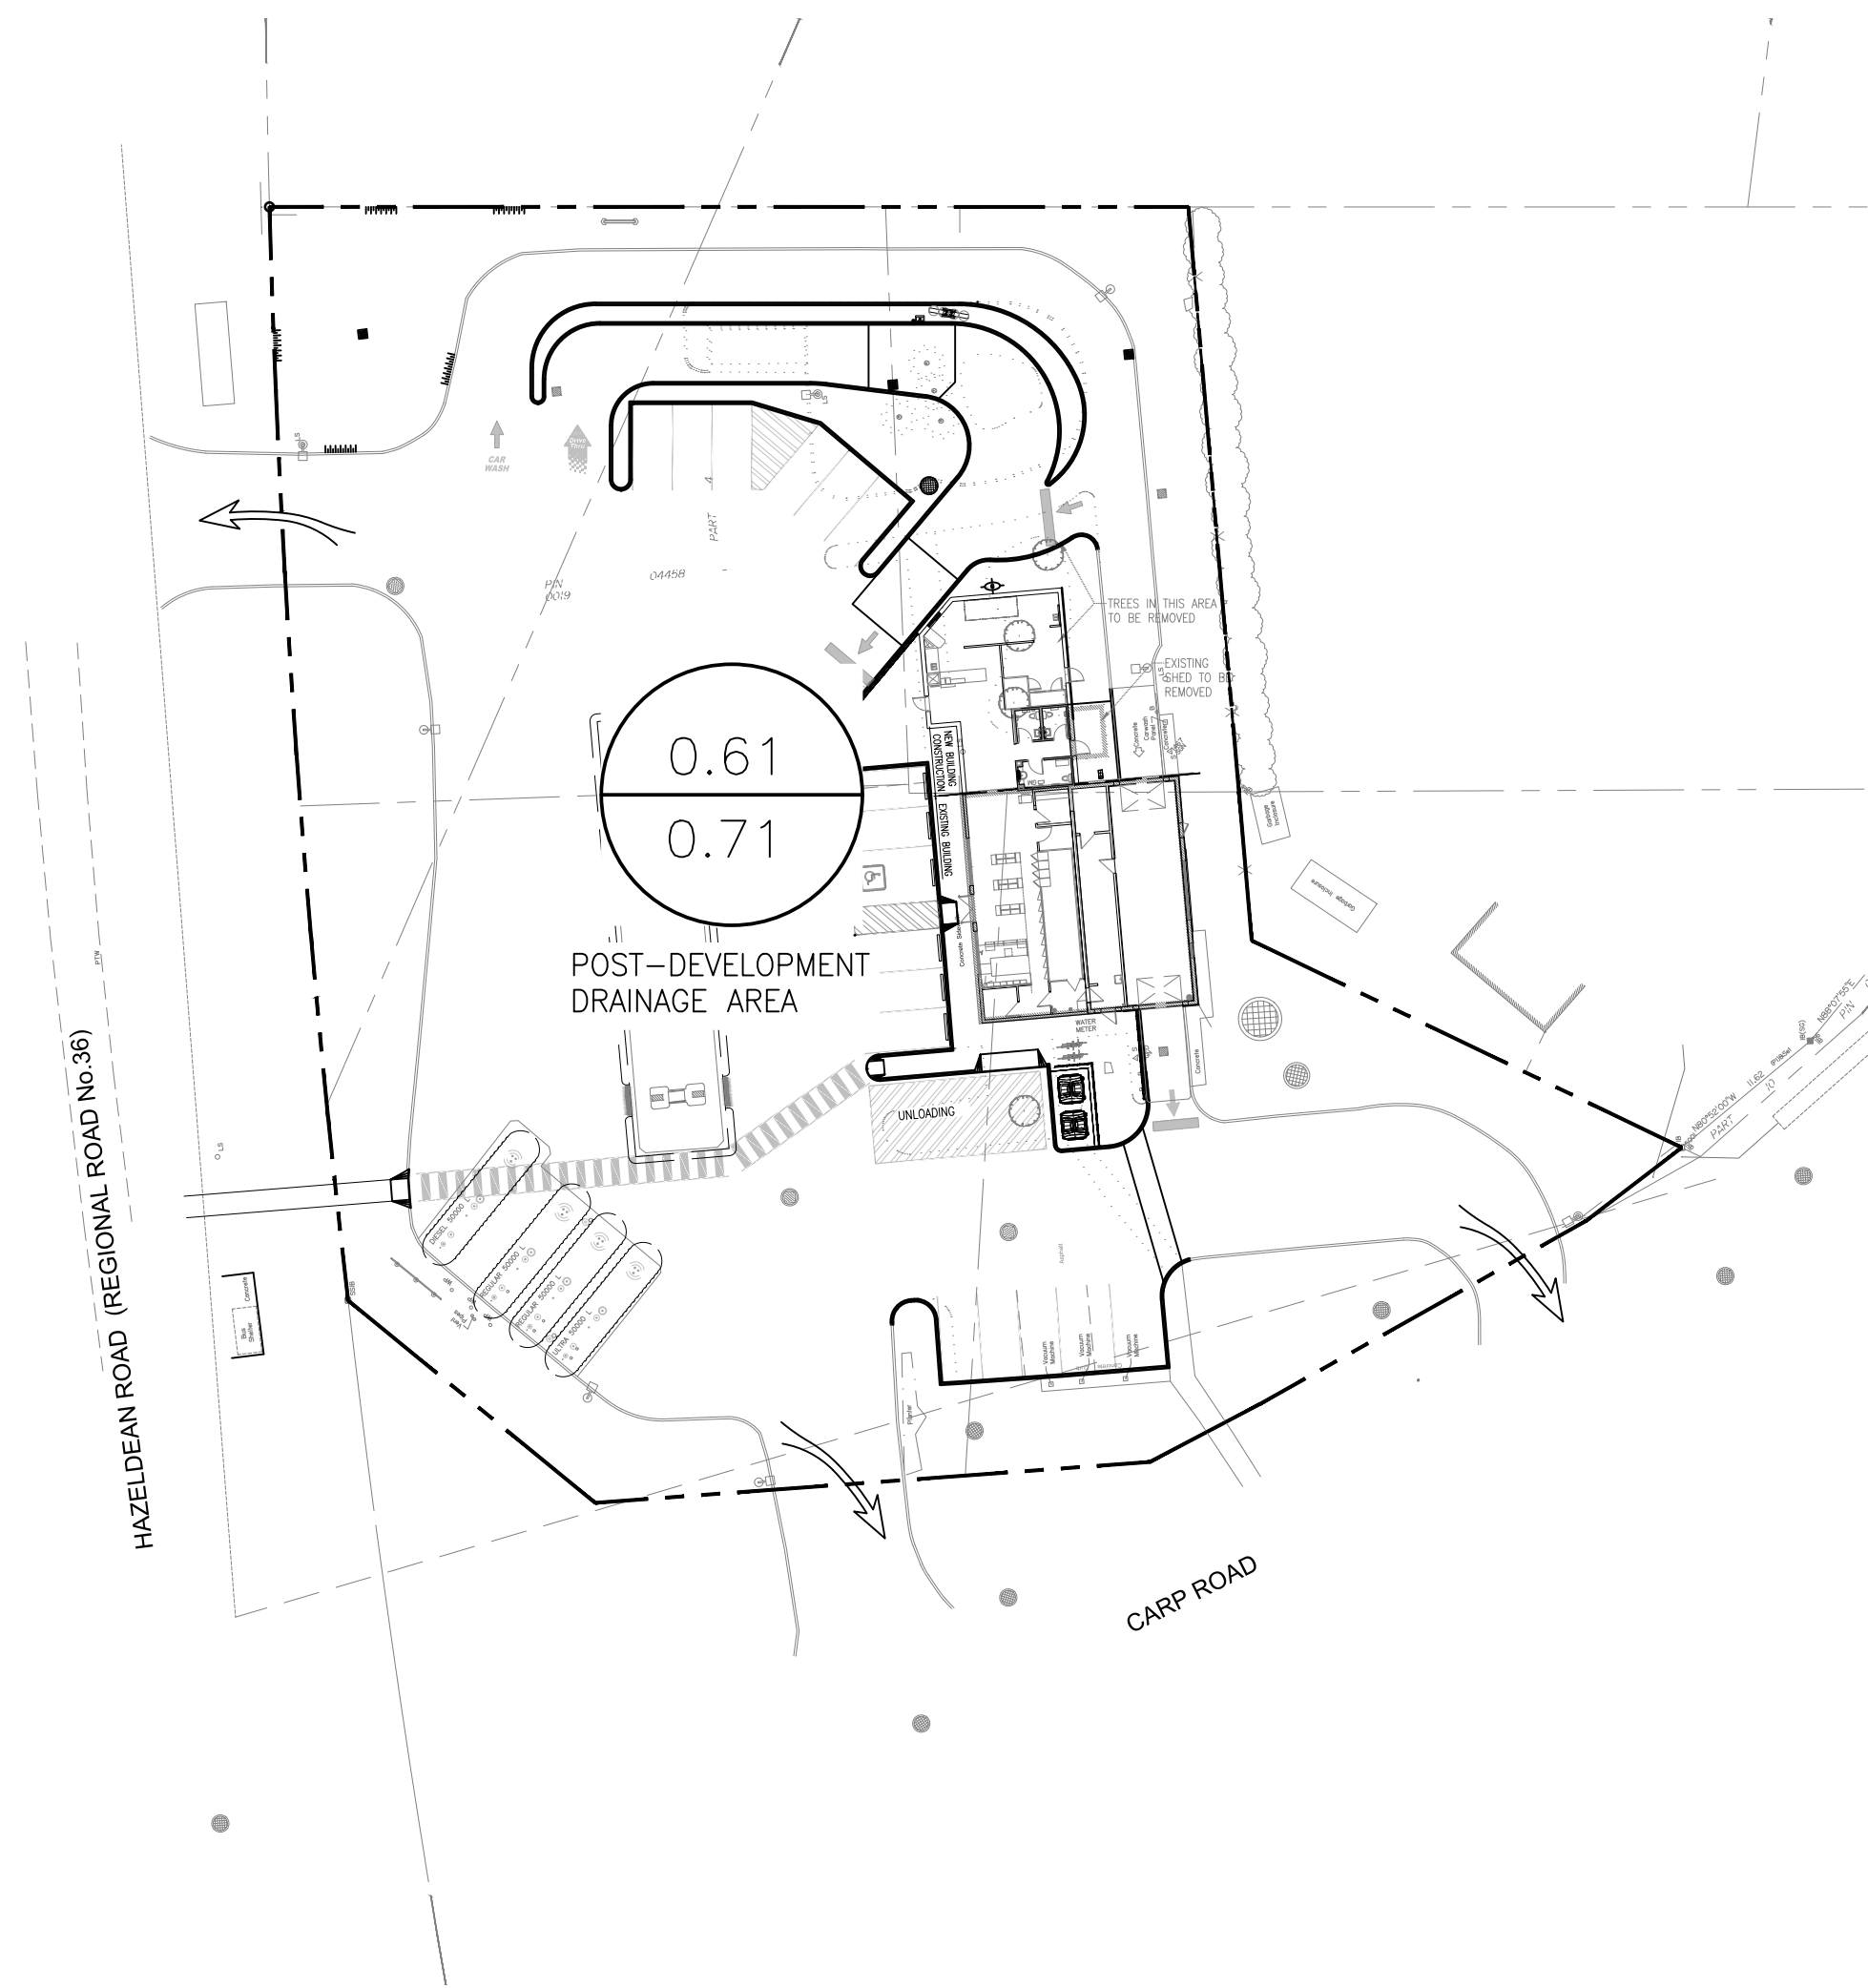

2 POST-DEVELOPMENT DRAINAGE PLAN
P-304 1:500

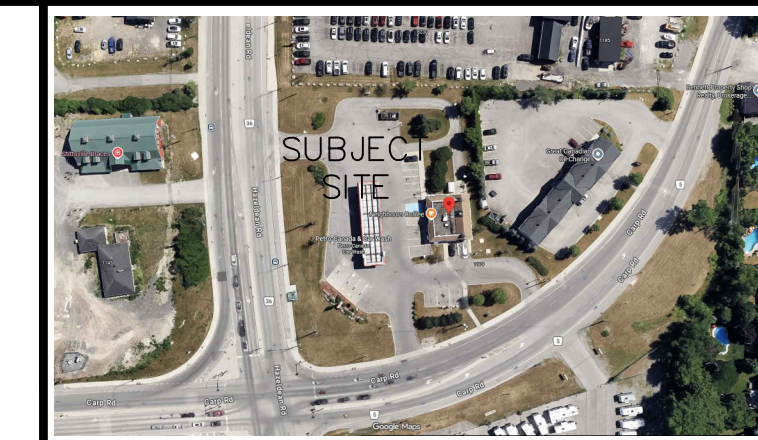

KEY PLAN
NTS

GENERAL NOTES

1. VERIFY ALL DIMENSIONS PRIOR TO CONSTRUCTION.
2. DO NOT SCALE DRAWINGS.
3. REPORT ALL DISCOVERIES OF ERRORS, OMISSIONS OR DISCREPANCIES TO THE DESIGN ENGINEER AS APPLICABLE.
4. USE ONLY LATEST REVISED DRAWINGS OR THOSE THAT ARE MARKED "ISSUED FOR CONSTRUCTION".
5. DESIGN AND CONSTRUCTION OF THIS PROJECT SHALL COMPLY WITH THE PROVINCIAL AND LOCAL BUILDING CODES LATEST EDITION.
6. ALL WORKS AND MATERIALS USED SHALL COMPLY AS REQUIRED BY THE BUILDING CODE LATEST EDITION.
7. THIS DRAWING SHALL BE READ IN CONJUNCTION WITH ALL RELEVANT DRAWINGS & SPECIFICATIONS.
8. EVERYTHING IS TO BE CONSIDERED NEW UNLESS SPECIFIED EXISTING OTHERWISE.

TOPOGRAPHIC PLAN OF SURVEY OF PART OF LOT 23 CONCESSION 12 GEOGRAPHIC TOWNSHIP OF GOULBOURN CITY OF OTTAWA
Surveyed by Annis, O'Sullivan, Vollebakk Ltd.

Underground Utility Services Marked on Surface (Paint) By a Third Party Located & Illustrated As Shown on This Plan

Bearings are grid, derived from Can-Net 2016 Real Time Network GPS observations, UTM Zone 18 (75° West Longitude) NAD-83 (CSRS) (2010).

For bearing comparisons, a rotation of 0°46'00" clockwise was applied to bearings on plan P1, P2 & P3.

ELEVATION NOTES

1. Elevations shown are geodetic and are referred to the CGVD28 geodetic datum, derived from Benchmark No. 0011968U118 having an elevation of 126.180 metres.
2. It is the responsibility of the user of this information to verify that the job benchmark has not been altered or disturbed and that its relative elevation and description agrees with the information shown on this drawing.



LEGEND

- EXISTING CATCHBASIN
- EXISTING MANHOLE
- EXISTING CATCHBASIN MANHOLE
- NEW MANHOLE
- NEW CATCHBASIN
- AREA (ha)
RUNOFF COEFFICIENT
- OVERLAND FLOW

REVISION TABLE		
REV.	DESCRIPTION	DRAWN APP'D. DATE
-	-	-
-	-	-
-	-	-

ISSUE TABLE		
TO	FOR	DATE
SUNCOR	ISSUED FOR SPA	17 APR '26
-	-	-
-	-	-

METRIC
ALL DIMENSIONS ARE IN MILLIMETRES U.N.O. CONTRACTOR TO CHECK/VERIFY ALL DIMENSIONS PRIOR TO COMMENCEMENT OF WORK. ALL DISCREPANCIES TO BE REPORTED TO THE PROJECT DESIGNER. DO NOT SCALE DRAWINGS.

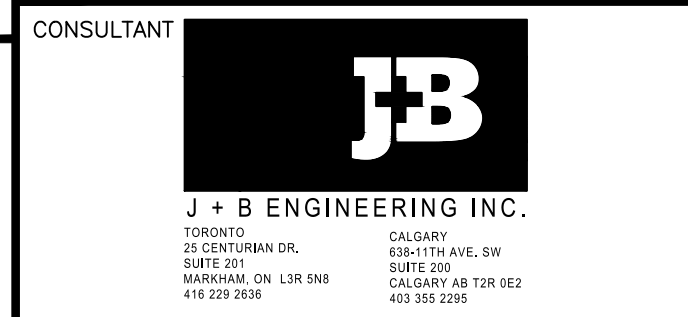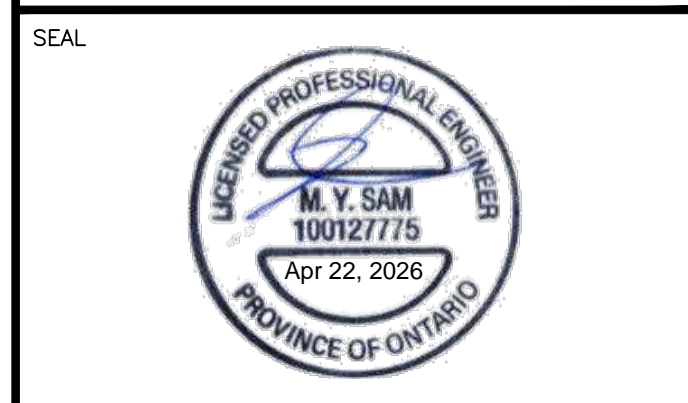

DRAWING TITLE:
PRE VS POST DEVELOPEMNT DRAINAGE PLAN

PROJECT:
6250 HAZELDEAN ROAD & CARP ROAD STITTSVILLE , ON

DRAWN BY:	BL	CAD INFO.: SHEET SIZE D (559 x 864)
DRAWING SCALE:	1:500	PETRO-CANADA
DATE DRAWN:	17 APR '26	CONSULTANT 250358-P-304
CHECKED BY:		PLOT SCALE 1:1
APPROVED BY:		PLOT DATE
		PLOT CONFIGURATION

STD No./OUTLET No. **65044** SHEET No. **P304**