

**Q4 ARCHITECTS INC.**

2171 Avenue Road  
Suite 302, Toronto ON  
M5M 4B4


T. 416.322.6334  
F. 416.322.7294  
E. info@q4architects.com



The contractor / builder must verify all dimensions on the job and report any discrepancy to the designer before proceeding with the work.

Drawings are NOT to be scaled. All drawings and specifications are instruments of service and the copyright property of the designer and must be returned upon request.


Q4 Architects Inc. retains the copyright in all drawings, plans, sketches, and all digital information. They may not be copied or used for any other projects or purposes or distributed without the written consent of Q4 Architects Inc.

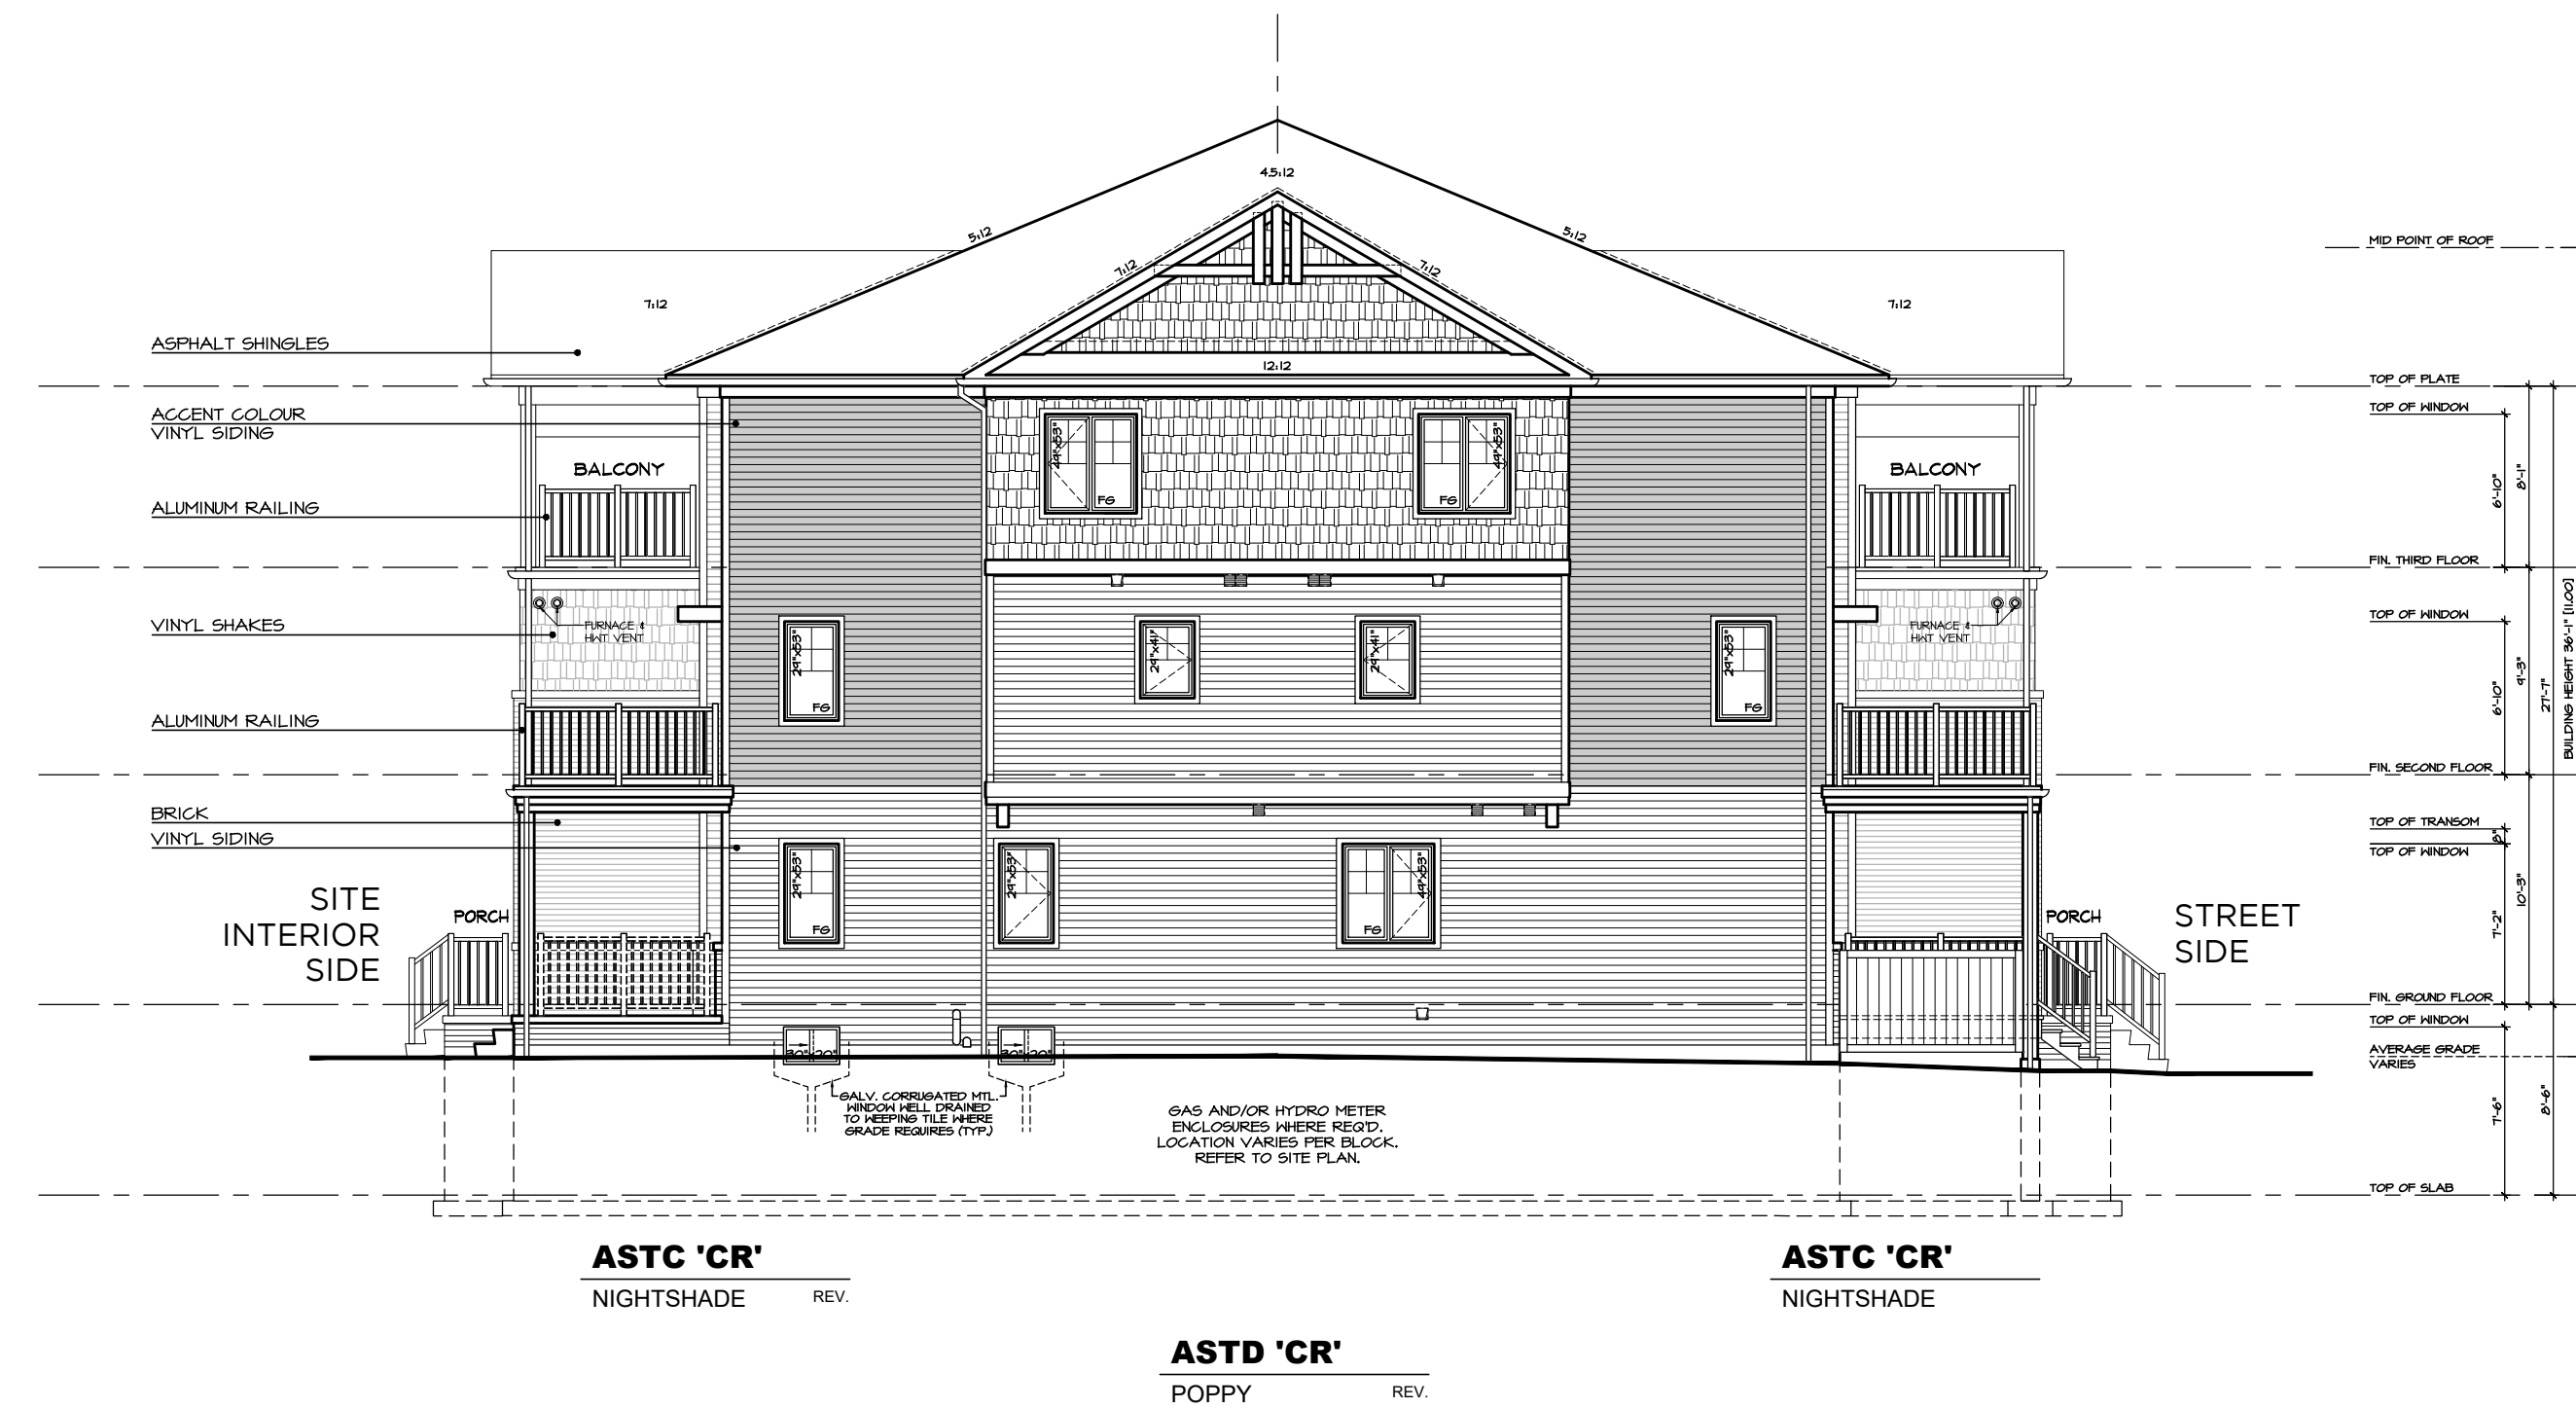

STANDARD SIDE ELEVATION




REAR ELEVATION - STREET SIDE

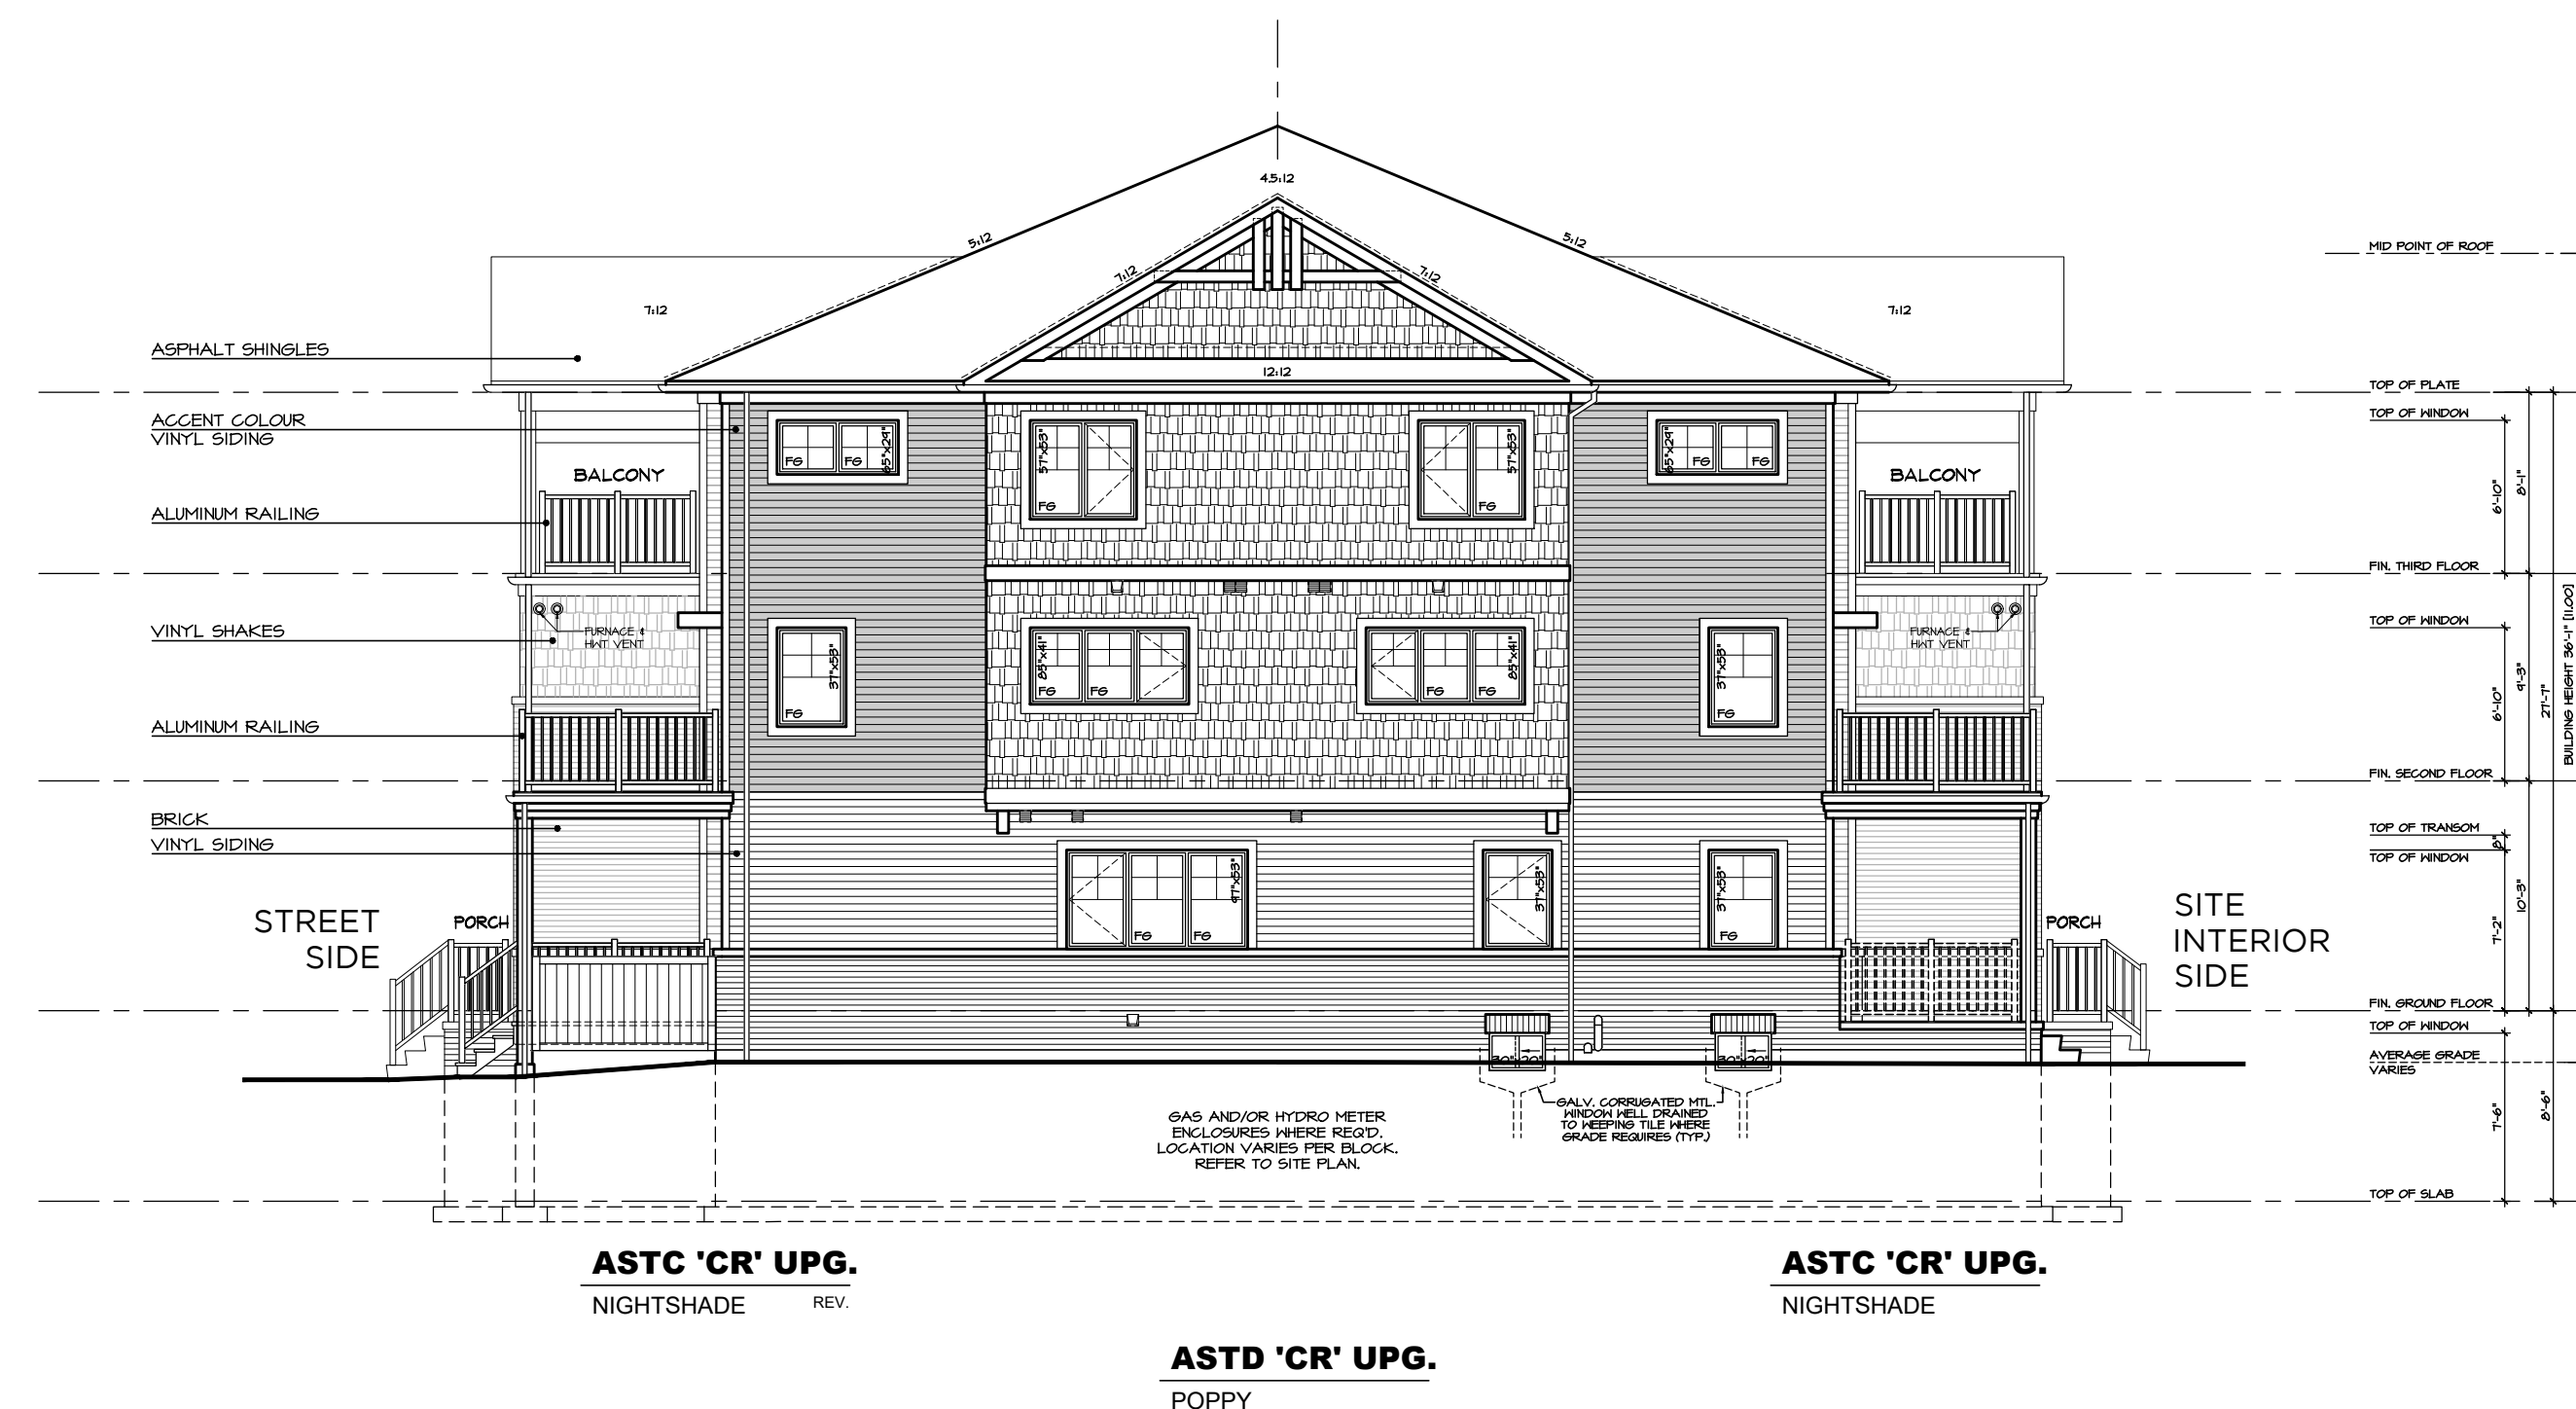

UPGRADED SIDE ELEVATION



FRONT ELEVATION - SITE INTERIOR SIDE

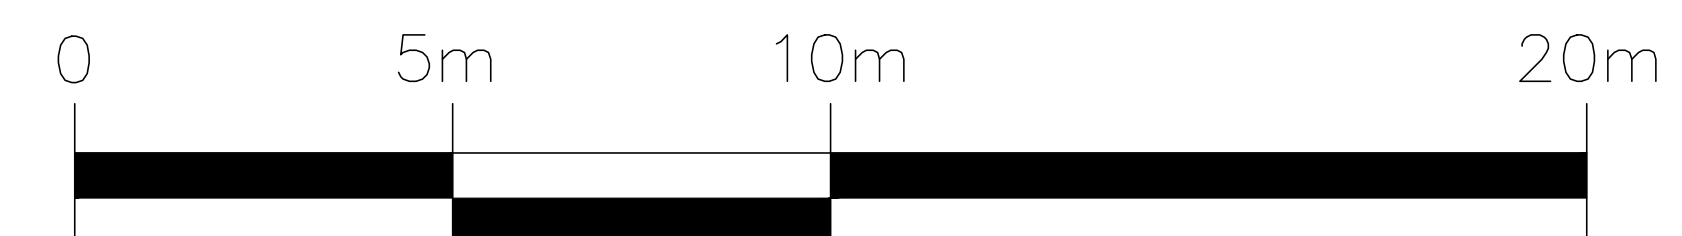

1 | ISSUED FOR SPA | 2020.04.27 | SDW  
Issued / Revision Chart

## SOUTH NEPEAN TOWN CENTRE

STACKED TOWNS

OTTAWA, ONTARIO

MATTAMY

Project No. 20006

Scale 1:100

Drawn By SDW

Checked By PM

TYPICAL BLOCK ELEVATIONS  
ELEVATION STYLE 'CR'

MAR. 2020

**Q4 ARCHITECTS INC.**

2171 Avenue Road  
Suite 302, Toronto ON  
M5M 4B4


T. 416.322.6334  
F. 416.322.7294  
E. info@q4architects.com



The contractor / builder must verify all dimensions on the job and report any discrepancy to the designer before proceeding with the work.

Drawings are NOT to be scaled. All drawings and specifications are instruments of service and the copyright property of the designer and must be returned upon request.


Q4 Architects Inc. retains the copyright in all drawings, plans, sketches, and all digital information. They may not be copied or used for any other projects or purposes or distributed without the written consent of Q4 Architects Inc.

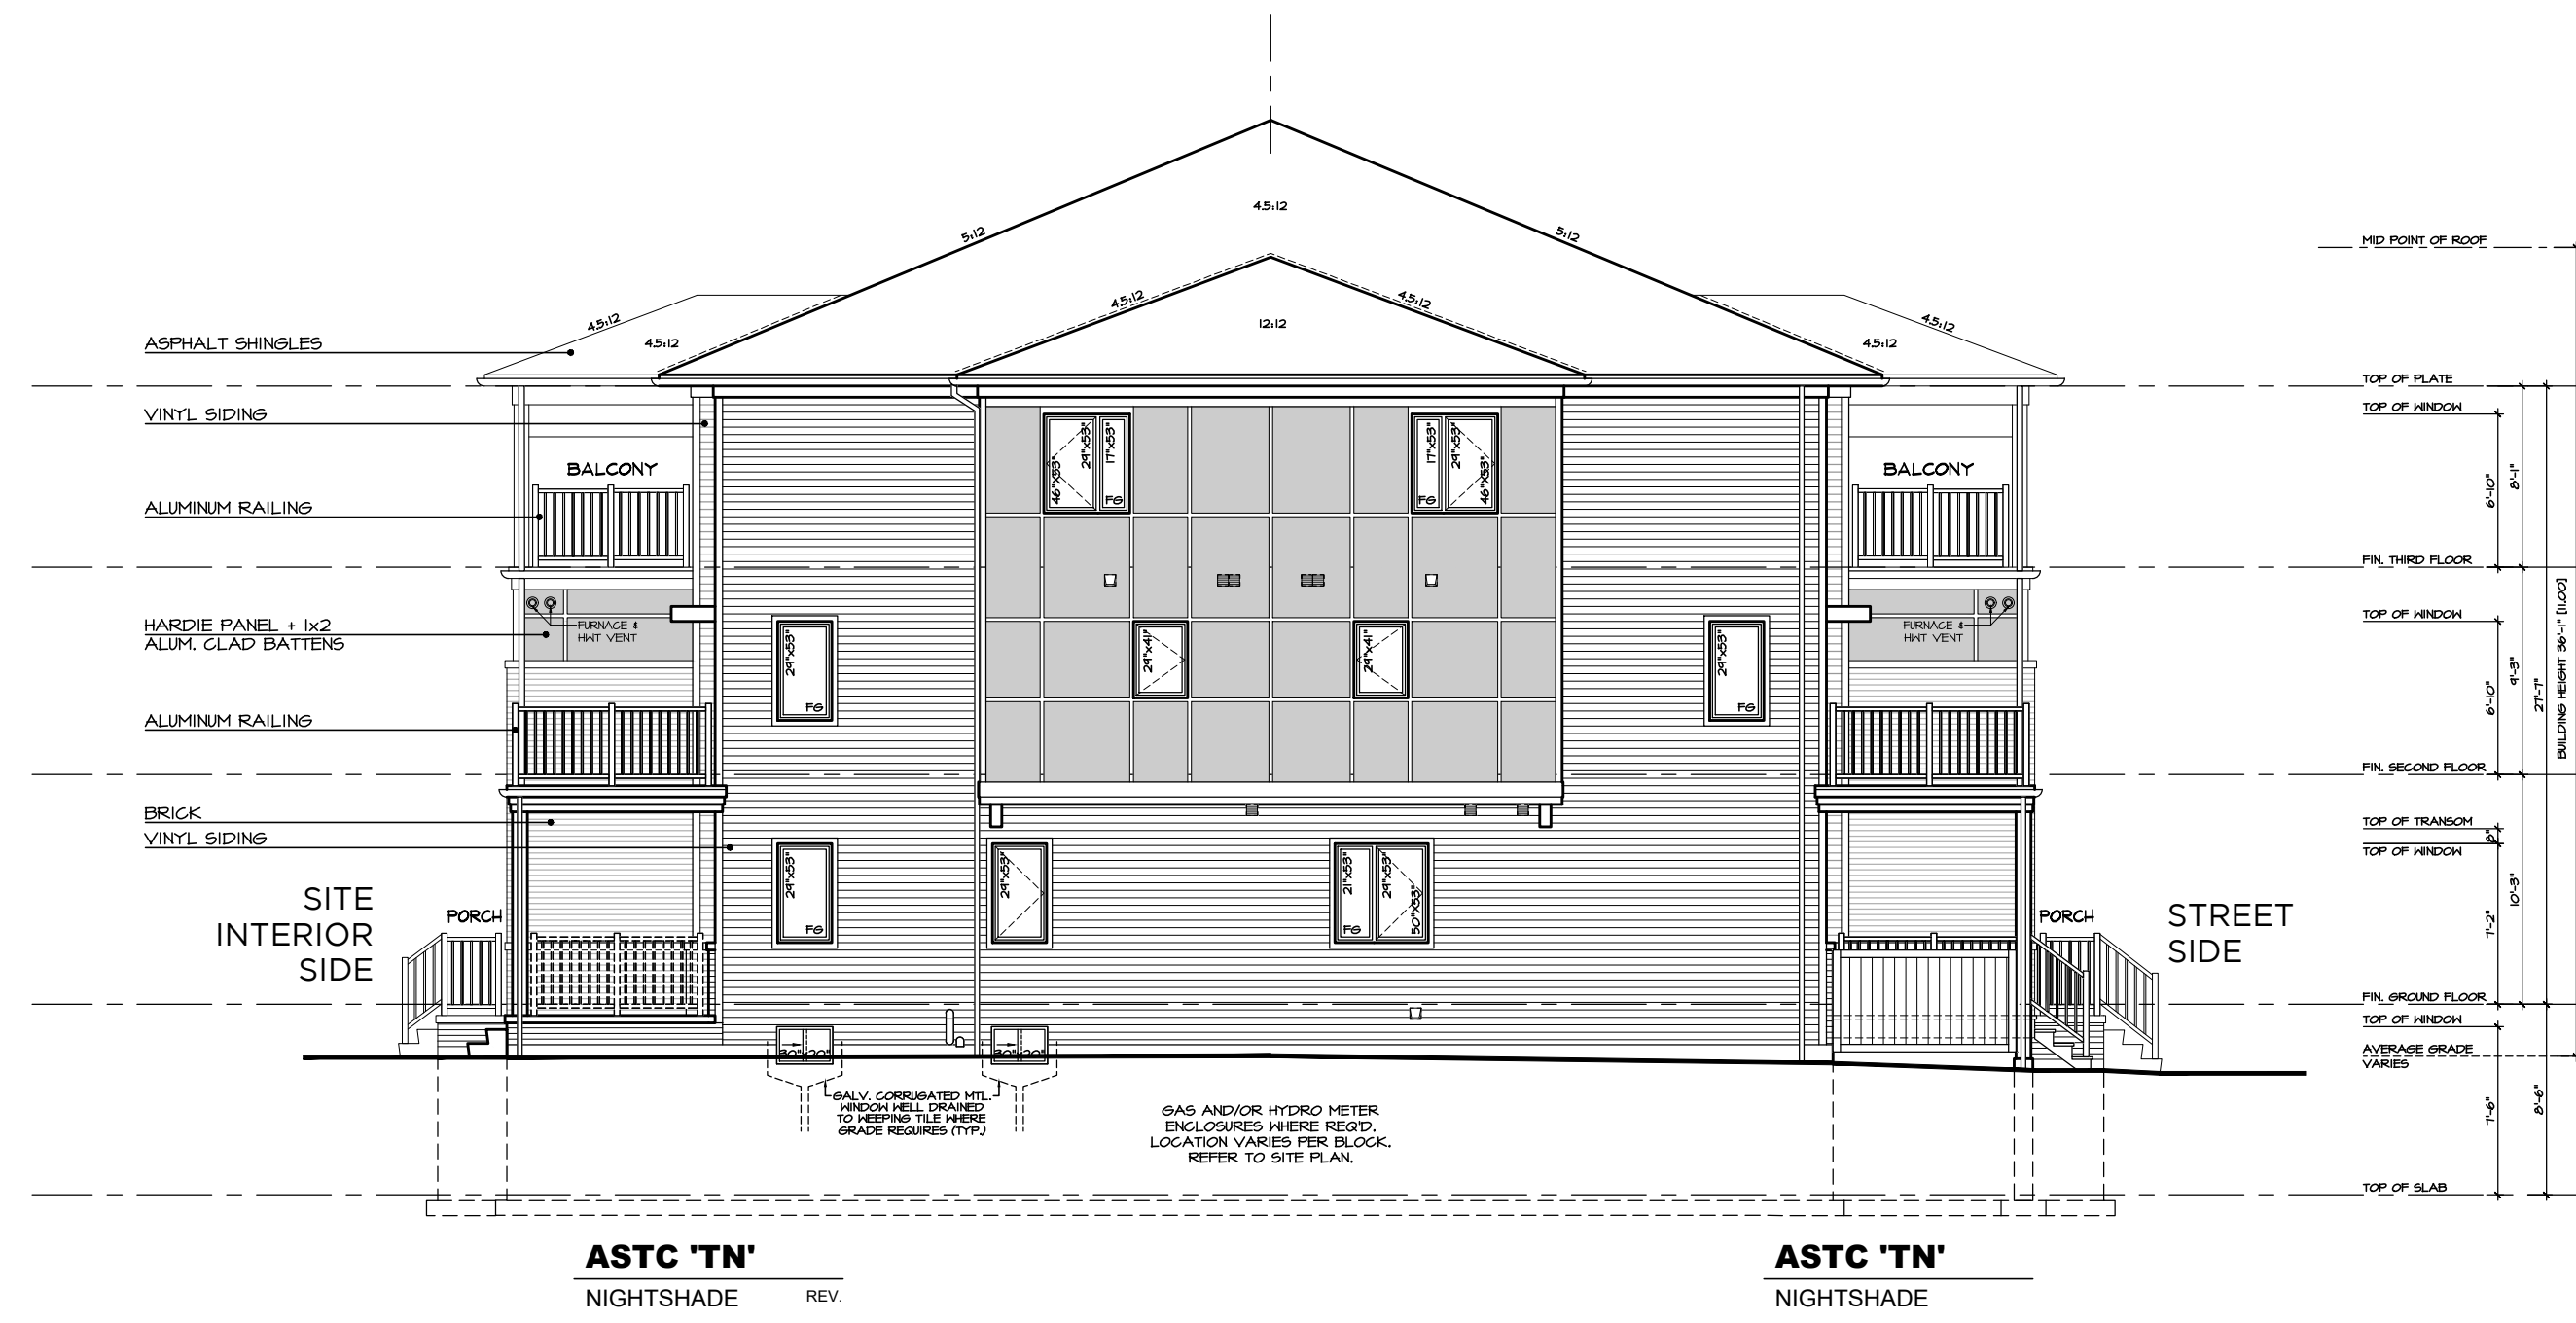

STANDARD SIDE ELEVATION




REAR ELEVATION - STREET SIDE

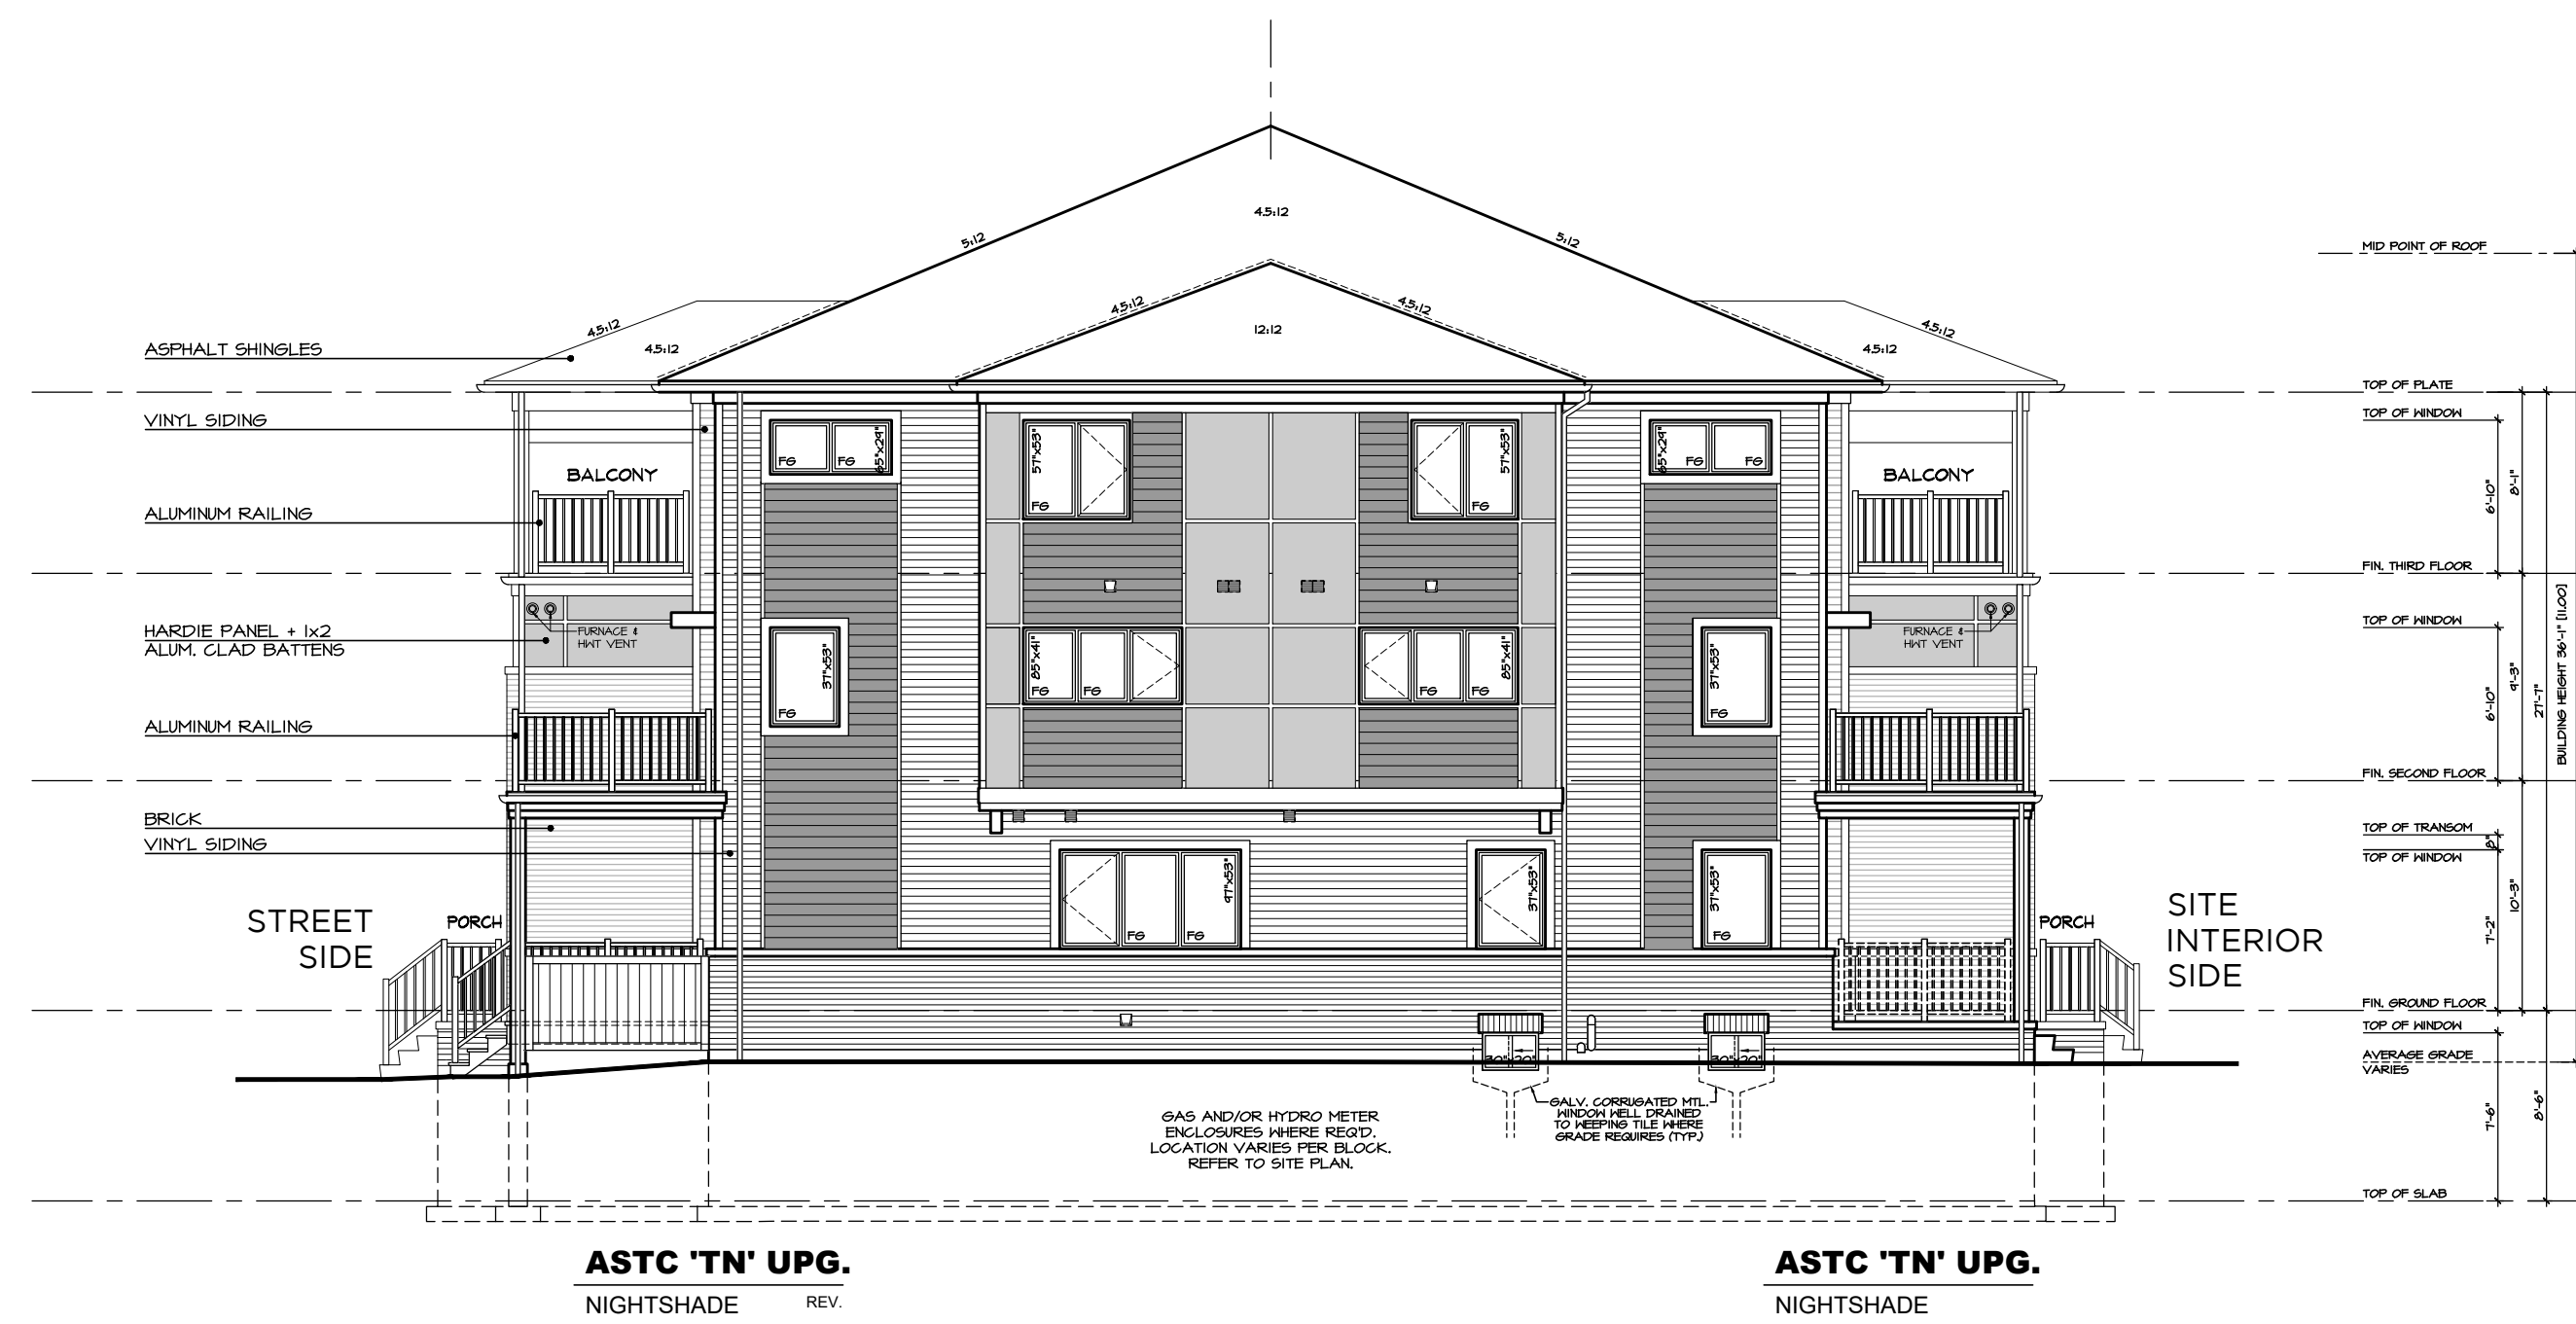

UPGRADED SIDE ELEVATION



FRONT ELEVATION - SITE INTERIOR SIDE

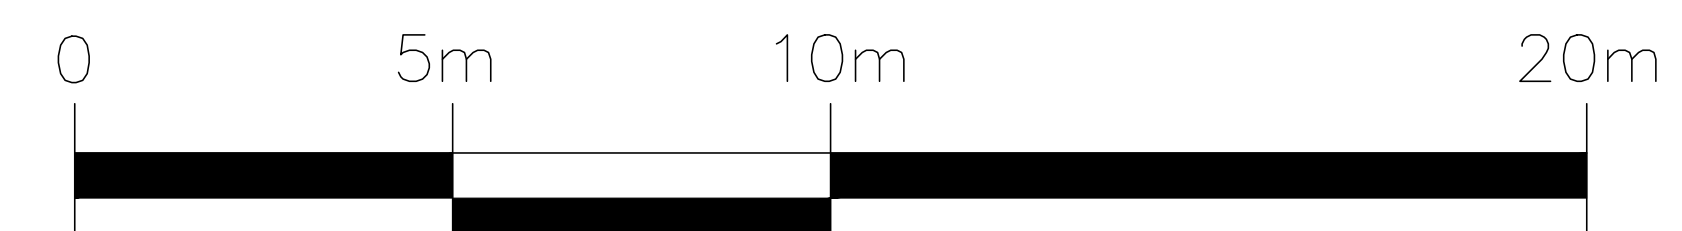

1	ISSUED FOR SPA	2020.04.27	SDW
---	----------------	------------	-----

Issue / Revision Chart

## SOUTH NEPEAN TOWN CENTRE

STACKED TOWNS

OTTAWA, ONTARIO

MATTAMY

Project No. 20006

Scale 1:100

Drawn By SDW

Checked By PM

TYPICAL BLOCK ELEVATIONS  
ELEVATION STYLE 'TN'

MAR. 2020

# B2-1