

**PLAN LEGEND**

- ⊙ A AUTO DOOR OPERATOR  
- MOUNT @ 1000mm HT.
- ⊙ C CARD READER
- ◇ PARTITION TYPE
- EP NEW ELECTRICAL PANEL
- \* CONCRETE BLOCK BULL NOSE
- ⊗ - DRAWING NOTE
- - ANCHOR BOLT
- ▬ - FOUNDATION WALL DOWELS
- ▬ - WALL FRAMING @ OPENINGS
- L - LINTEL
- LVL - LAMINATED VENEER LUMBER
- ⊙ - 19mm DIA THRU BOLT O.C. BETWEEN TOP PLATES BELOW @ BOTTOM PLATE ABOVE
- ▬ - INTERIOR LOAD BEARING WALL
- HTR - HAND TOWEL RING
- TR - TOWEL BAR
- TP - TOILET PAPER DISPENSER
- M - MIRROR
- ▨ - LOWERED CEILING AREA

02	RE - ISSUED FOR SITE PLAN	16/03/2021
01	ISSUED FOR SITE PLAN APPLICATION	20/NOV/2020

REV.	DESCRIPTION	DATE
02	RE - ISSUED FOR SITE PLAN	16/03/2021
01	ISSUED FOR SITE PLAN APPLICATION	20/NOV/2020

THIS DRAWING IS THE EXCLUSIVE PROPERTY OF PYE & RICHARDS - TEMPRANO & YOUNG ARCHITECTS INC. COPYRIGHT RESERVED

CONTRACTOR TO VERIFY ALL DIMENSIONS AND NOTIFY THE ARCHITECT OF ANY DIMENSIONAL ERRORS AND/OR POSSIBLE TRADE INTERFERENCE/CONFLICT FOR CLARIFICATION PRIOR TO COMMENCEMENT OF THE WORK. DO NOT SCALE DRAWINGS.

SEAL PROJECT NORTH

Not for construction unless SEALED and SIGNED

**P R** PYE & RICHARDS -  
**T Y** TEMPRANO & YOUNG  
 ARCHITECTS INC.


824 Meath St. Suite 200 613.724.7700  
 Ottawa, ON K1Z 6E8 info@prty.ca

PROJECT  
**RESIDENTIAL DEVELOPMENT**  
**2830 CARLING AVENUE**  
**STACKED TOWNHOUSES & TRIPLEX**

2830 CARLING AVENUE OTTAWA, ONTARIO  
 DRAWING

UNDERGROUND  
 PARKING GARAGE PLAN

PROJECT NO. 20033	DRAWING NO.
SCALE - 1:100	<b>A100</b>
DRAWN - RJM	CHECKED - GK
PLOT DATE - 17/03/2021	PLOTTED BY: R.M.

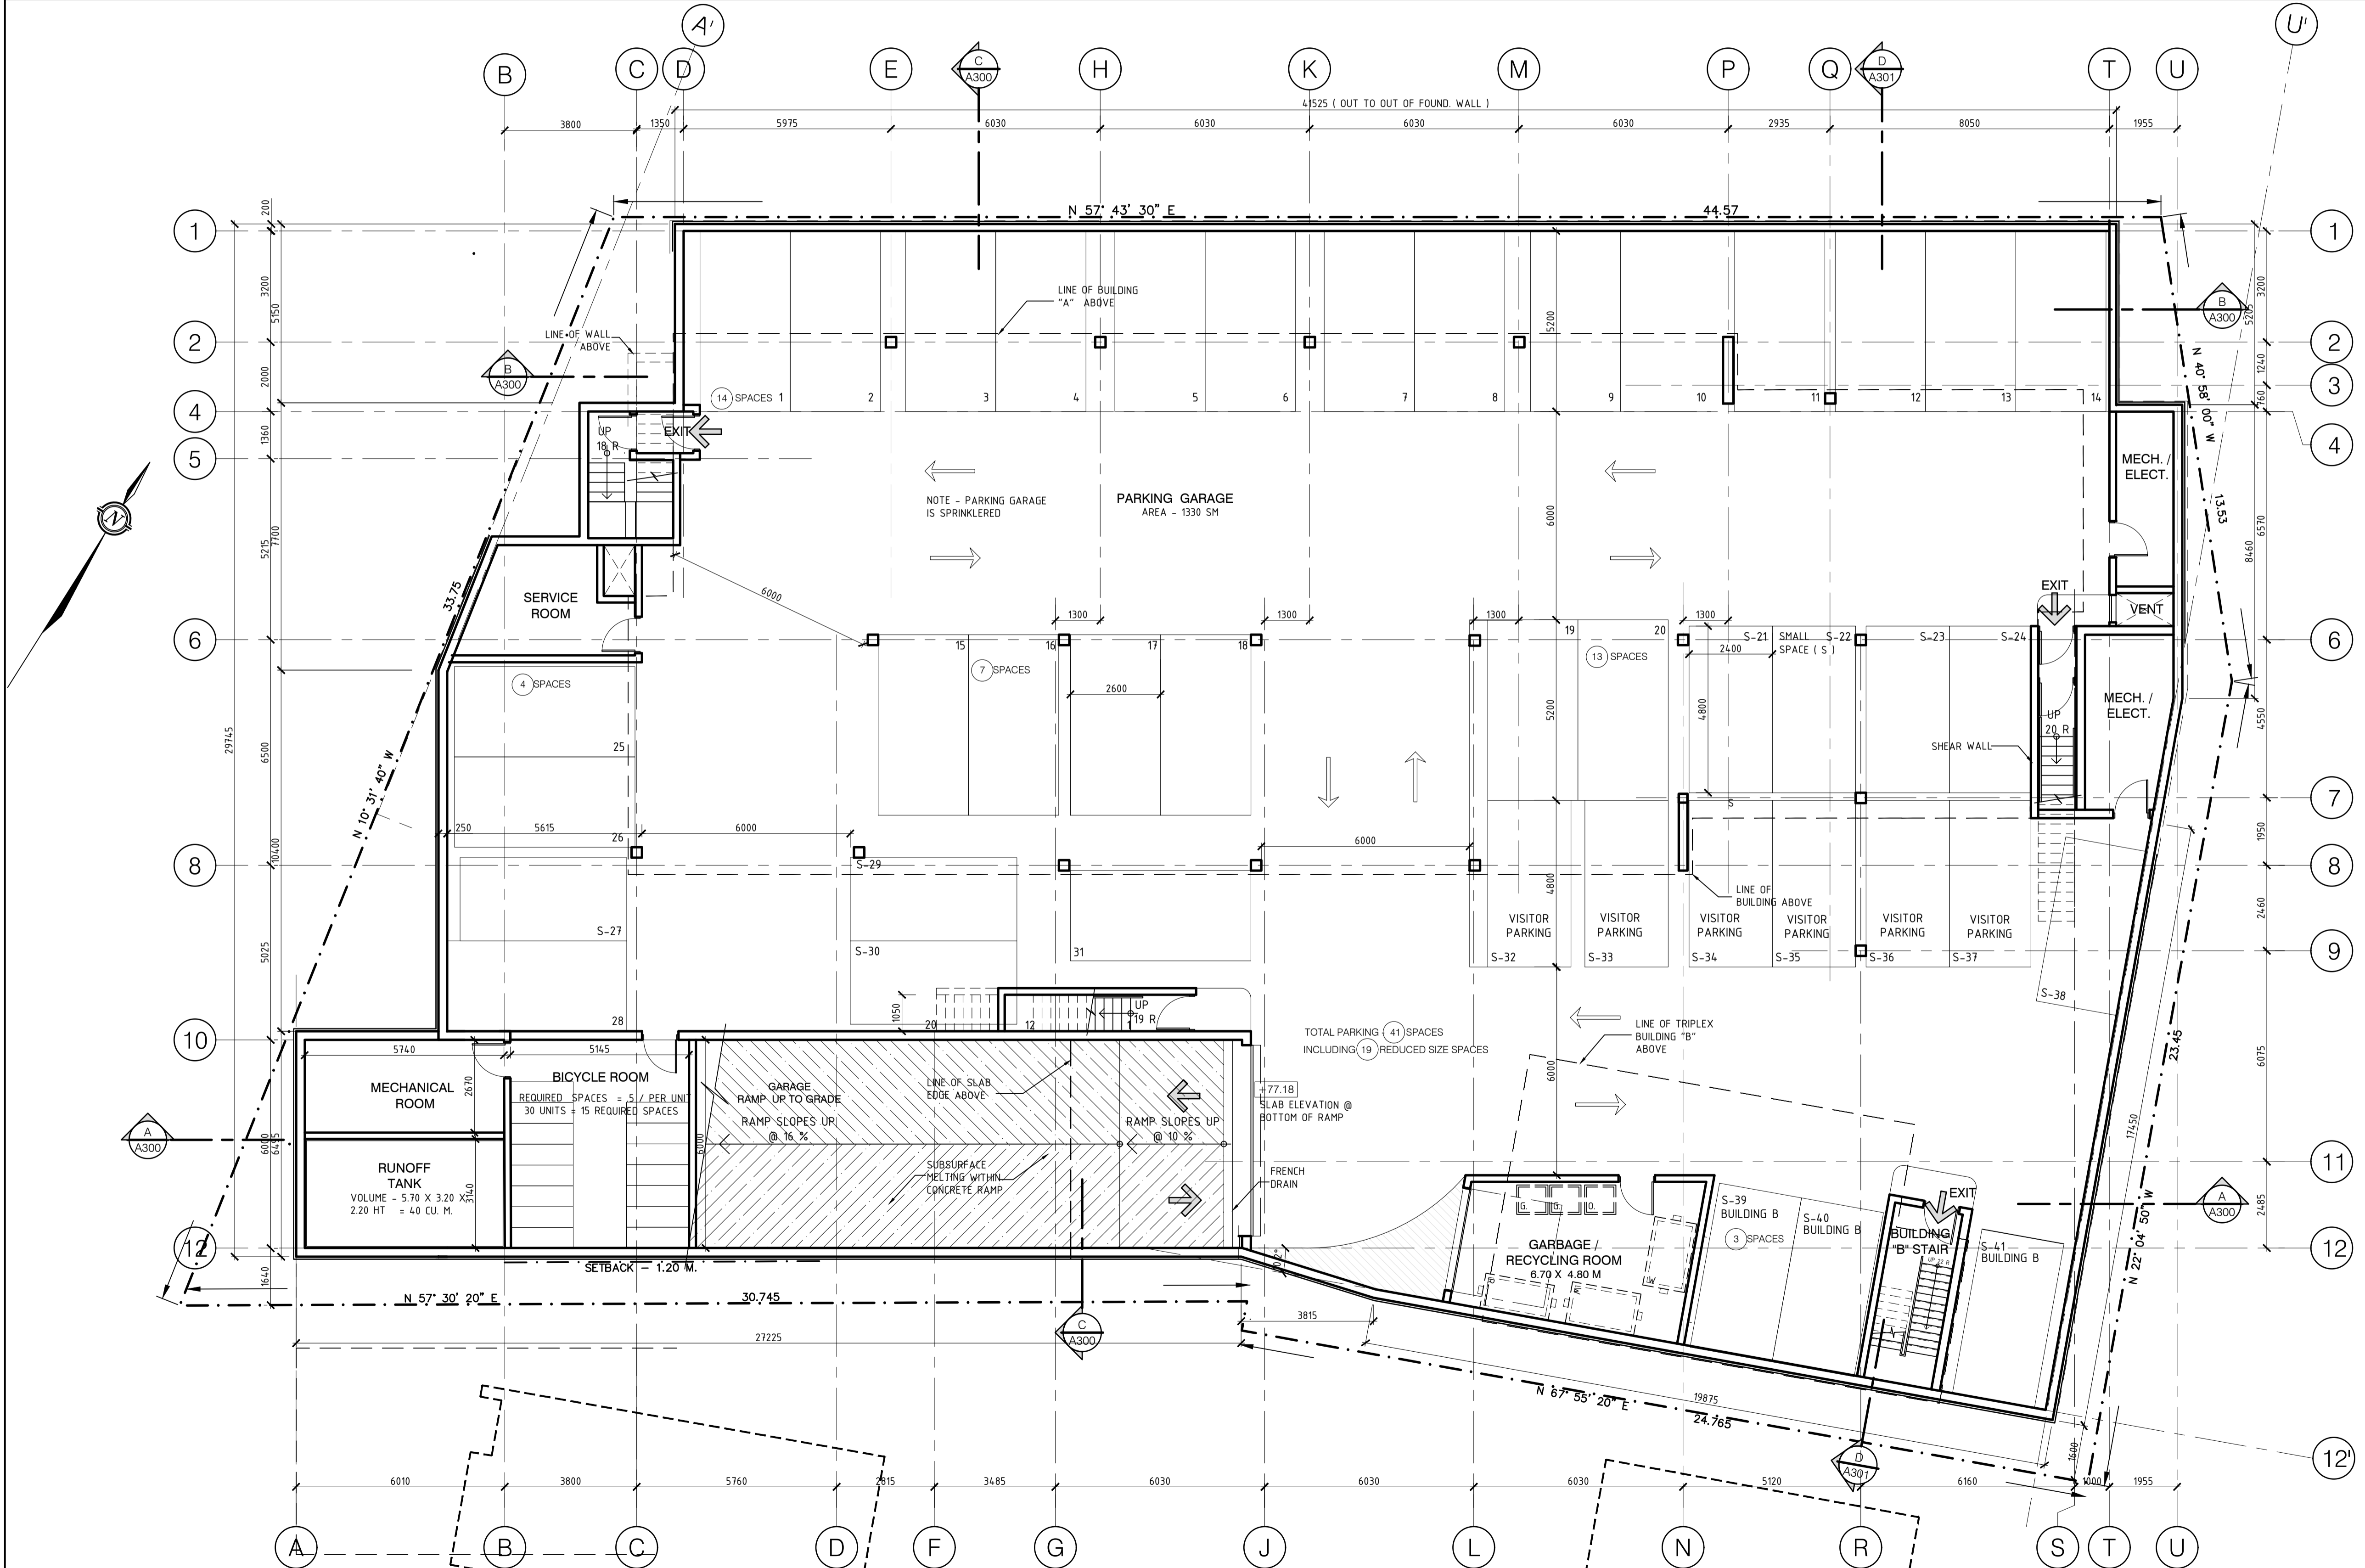

**1** PARKING GARAGE PLAN  
 SCALE: 1:100

D07-12-20-0163