



SITE ABBREVIATIONS		STREET SIGNS		SITE LEGEND	
AD	AREA DRAIN	FOR ALL THE SIGNS FOLLOW THE SPECIFICATIONS OF THE CITY OF OTTAWA			MAIN ENTRANCE
CB	CATCH BASIN	1	STOP SIGN		BUILDING ENTRANCE
D.C.	DEPRESSED CURVE	2	FIRE ROUTE SIGN		MECH. SERVICE ACCESS
UP	UTILITY POLE	3	PRIORITY TO PEDESTRIAN SIGN		FIRE HYDRANT (FH)
RM	REMOTE MONITOR	4	DROP OFF ZONE ONLY SIGN		SIAMESE CONNECTION (FDC)
STM MH	STORMWATER MANHOLE	THE PARKING SIGNS WILL BE LABELED AS: "VISITOR ONLY" (SIGN #1) "RESIDENT ONLY" (SIGN #2) "ACCESSIBLE PARKING" AND REINFORCED. "UNAUTHORIZED VEHICLES WILL BE TOWED AWAY"			STREET SIGNAGE
FDC	FIRE DEPARTMENT CONNECTION				PROPERTY LINE
SC	SIAMESE CONNECTION				TWIS
GW	GUIDE WIRE				BICYCLE PARKING AT GROUND LEVEL 1800mm x 600mm
LS	LIGHT STANDARD (REFER TO ELEC.)				REGULAR PARKING SPOT
FH	FIRE HYDRANT				ACCESSIBLE PARKING SPOT TYPE A
TWIS	TACTILE WALKING INDICATOR STRIP				
MUP	MULTI-USE PATHWAY				

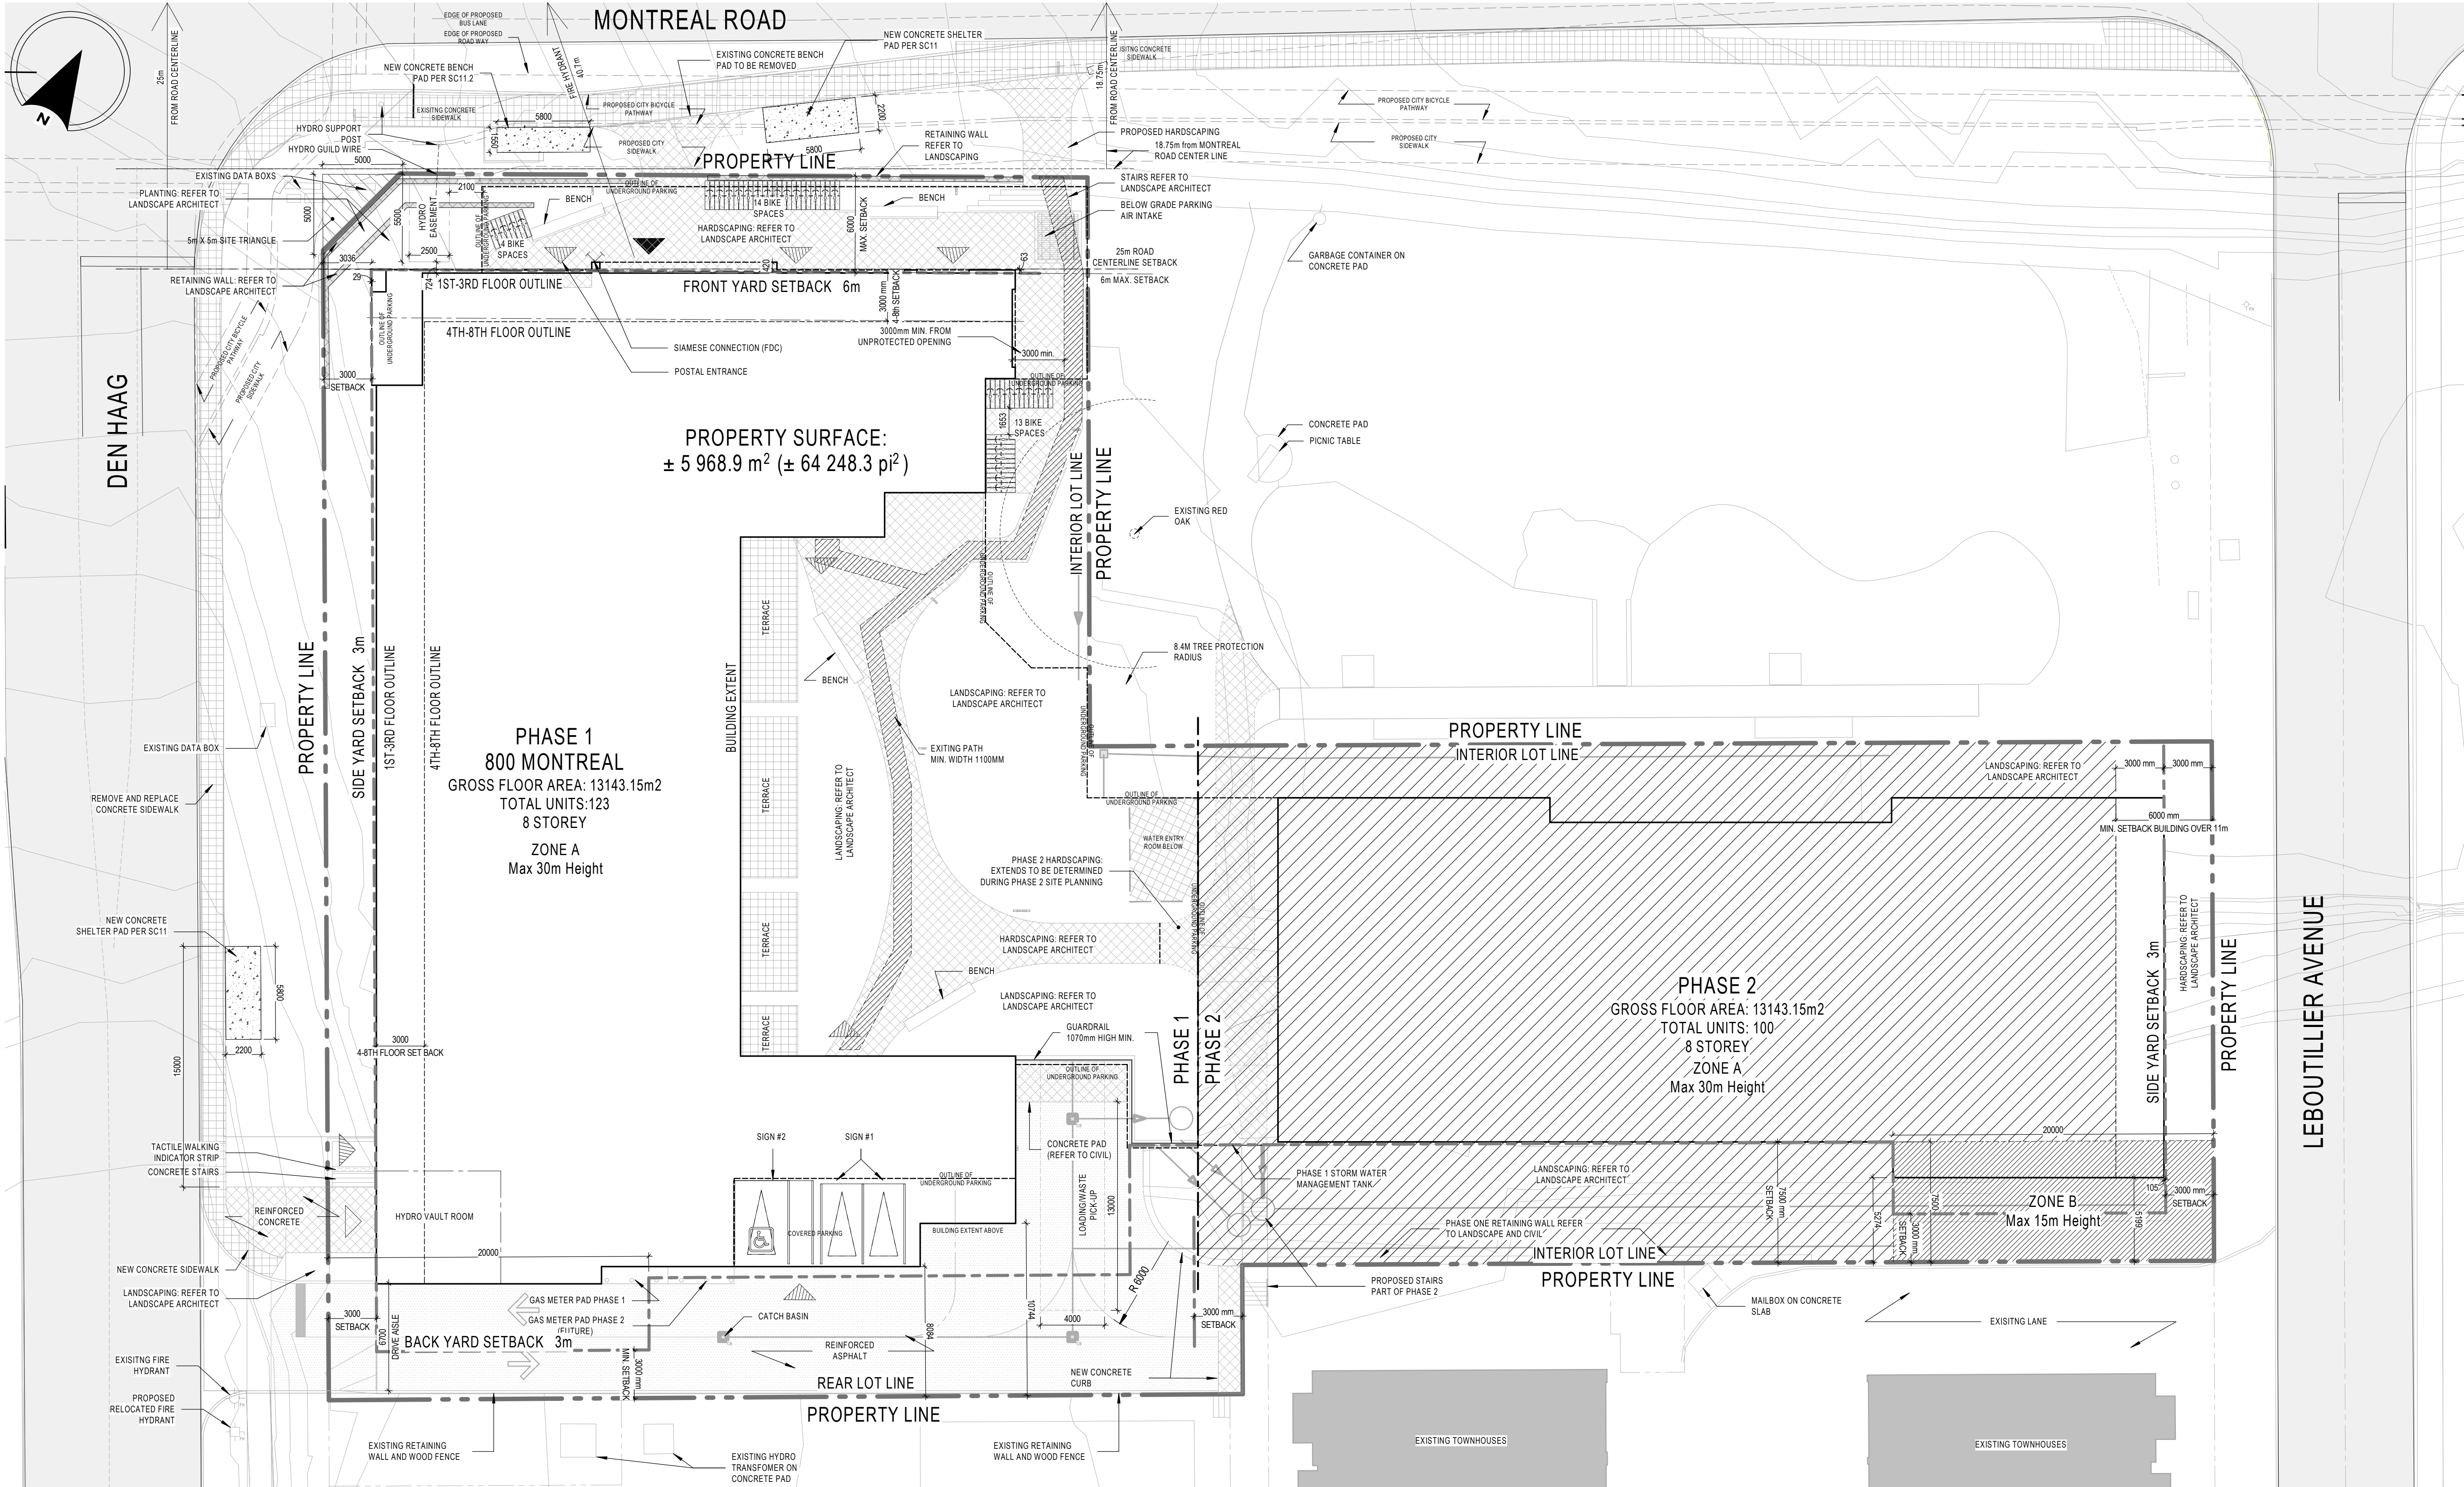

C:\Fichiers Revit Local\800MONTL-12263-ARC-INT\_ajanushevski.rvt

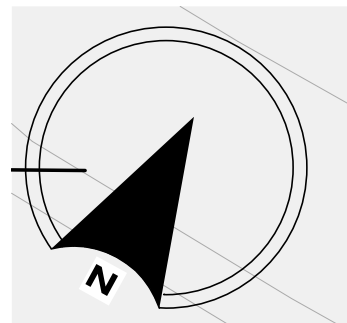

KEY PLAN

NOTES GÉNÉRALES / General Notes

- Ces documents d'architecture sont la propriété exclusive de NEUF architect(e)s et ne doivent être utilisés, reproduits ou copiés sans autorisation écrite préalable. / These architectural documents are the exclusive property of NEUF architect(e)s and cannot be used, copied or reproduced without written pre-authorization.
- Les dimensions apparaissant sur ces documents doivent être vérifiées par l'entrepreneur avant le début des travaux. / All dimensions which appear on the documents must be verified by the contractor before to start the work.
- Veillez aviser l'architecte de toute dimension erreur et/ou divergences entre ces documents et ceux des autres professionnels. / The architect must be notified of all errors, omissions and discrepancies between these documents and those of the others professionals.
- Les dimensions sur ces documents doivent être lues et non mesurées. / The dimensions on these documents must be read and not measured.

ARCHITECTURE DE PAYSAGE / Landscape Architect  
**Lashley+Associates**  
 950 Gladstone Ave. Suite 202, Ottawa (ON) K1Y 3E6  
 T 613.233.8579 lashleya.com

CIVIL / Civil  
**IBI Group**  
 333 Preston Street Suite 400 Ottawa (ON), K1S 5N4  
 T 613.447.0504 IBIgroup.com

INGÉNIERIE TRANSPORT / Engineering, Transportation  
**IBI - Transportation Eng.**  
 333 Preston Street Suite 400 Ottawa (ON), K1S 5N4  
 T 613.447.0504 IBIgroup.com


DESSIN INTÉRIEUR / Interior Design  
**NINE Design**  
 25 rue Rivière, Sherbrooke-Montarville, (QC) J3V 6E4  
 T 514.998.8973 nine-design.ca

STRUCTURE / Structural  
**L2C Experts**  
 4710 St-Ambrose St. Suite 103 Montréal (QC) H4C 2C  
 T 514.378.4999 L2Cexperts.com

MÉCANIQUE /ÉLECTRIQUE / Mechanical / Electrical  
**GOODKEY, WEEDMARK & ASSOCIATES LTD.**  
 1888 St-Joseph St. Ottawa, ON K2C 3R6  
 T 613.727.5111 gwval.com

ARCHITECTES / Architect  
**NEUF architect(e)s** SENCRL  
 630, boul. René-Lévesque O. 32e étage, Montréal QC H3B 1S6  
 T 514.847.1117 NEUFarchitectes.com

SCEAU / Seal

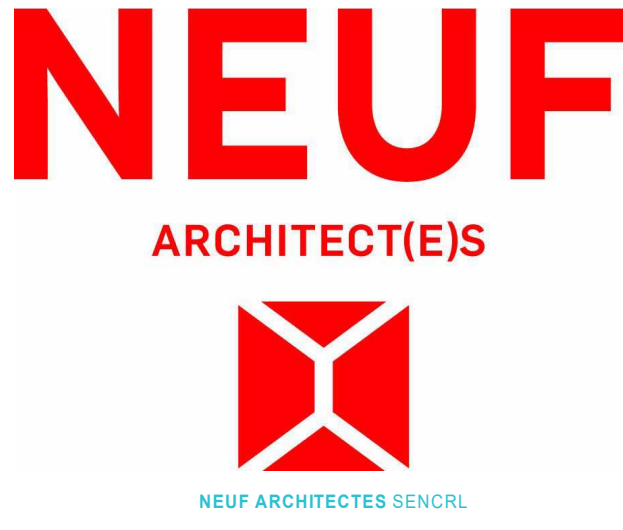

CLIENT / Client  
**GROUPE SOVIMA**  
 100 rue Landrienne, bureau 201, St-Benoit de Montarville (Québec) J3V 0B3  
 T 450.678.4478 sovimaassociations.com

OUVRAGE / Project  
**800 MONTREAL ROAD**

EMPLACEMENT / Location NO PROJET / No. 12263  
 120 DEN HAAG DR, OTTAWA

NO	REVISION	DATE (aa-mm-ii)
A	Issued for SPA	2020.12.11
B	Issued for Coordination 30%	2020.12.20
C	Issued for internal review - Architect	2021.01.25
D	Issued for Coordination 60%	2021.05.25
E	Issued for SPA Rev 1	2021.10.25
F	Reissued for SPA Rev 1	2022.02.14
G	Issued for 80% Review	2022.03.05
H	Issued for UDRP	2022.03.06
I	Reissued for SPA Rev 2	2022.12.21
J	Issued for Permit Review	2023.02.24
K	Issued for Permit	2023.03.01
L	Issued for City Comments	2023.07.19
M	Issued to City for Clarification	2024.02.20
N	Issued to City for Review/SPA approval	2024.03.26
O	Issued for City Review	2025.01.23
P	Issued for City Review	2025.03.05

DESSIN PAR / Drawn by AV VERIFIÉ PAR / Checked by AJ  
 DATE (aa mm ii) 2025.03.05 ECHELLE / Scale As indicated  
 TITRE DU DESSIN / Drawing Title

**SITE PLAN - OVERALL**

REVISION / Revision NO. DESSIN / Dwg Number  
**P A101**

**SITE PLAN**  
 1 : 200  
 1 A101