







IT IS THE RESPONSIBILITY OF THE APPROPRIATE CONTRACTOR TO CHECK AND VERIFY ALL DIMENSIONS ON SITE AND TO REPORT ALL ERRORS AND/OR OMISSIONS TO THE ARCHITECT.  
 ALL CONTRACTORS MUST COMPLY WITH ALL PERTINENT CODES AND BY-LAWS.  
 THIS DRAWING MAY NOT BE USED FOR CONSTRUCTION UNTIL SIGNED BY THE ARCHITECT.  
 DO NOT SCALE DRAWINGS.  
 COPYRIGHT RESERVED.


WITHOUT PREJUDICE

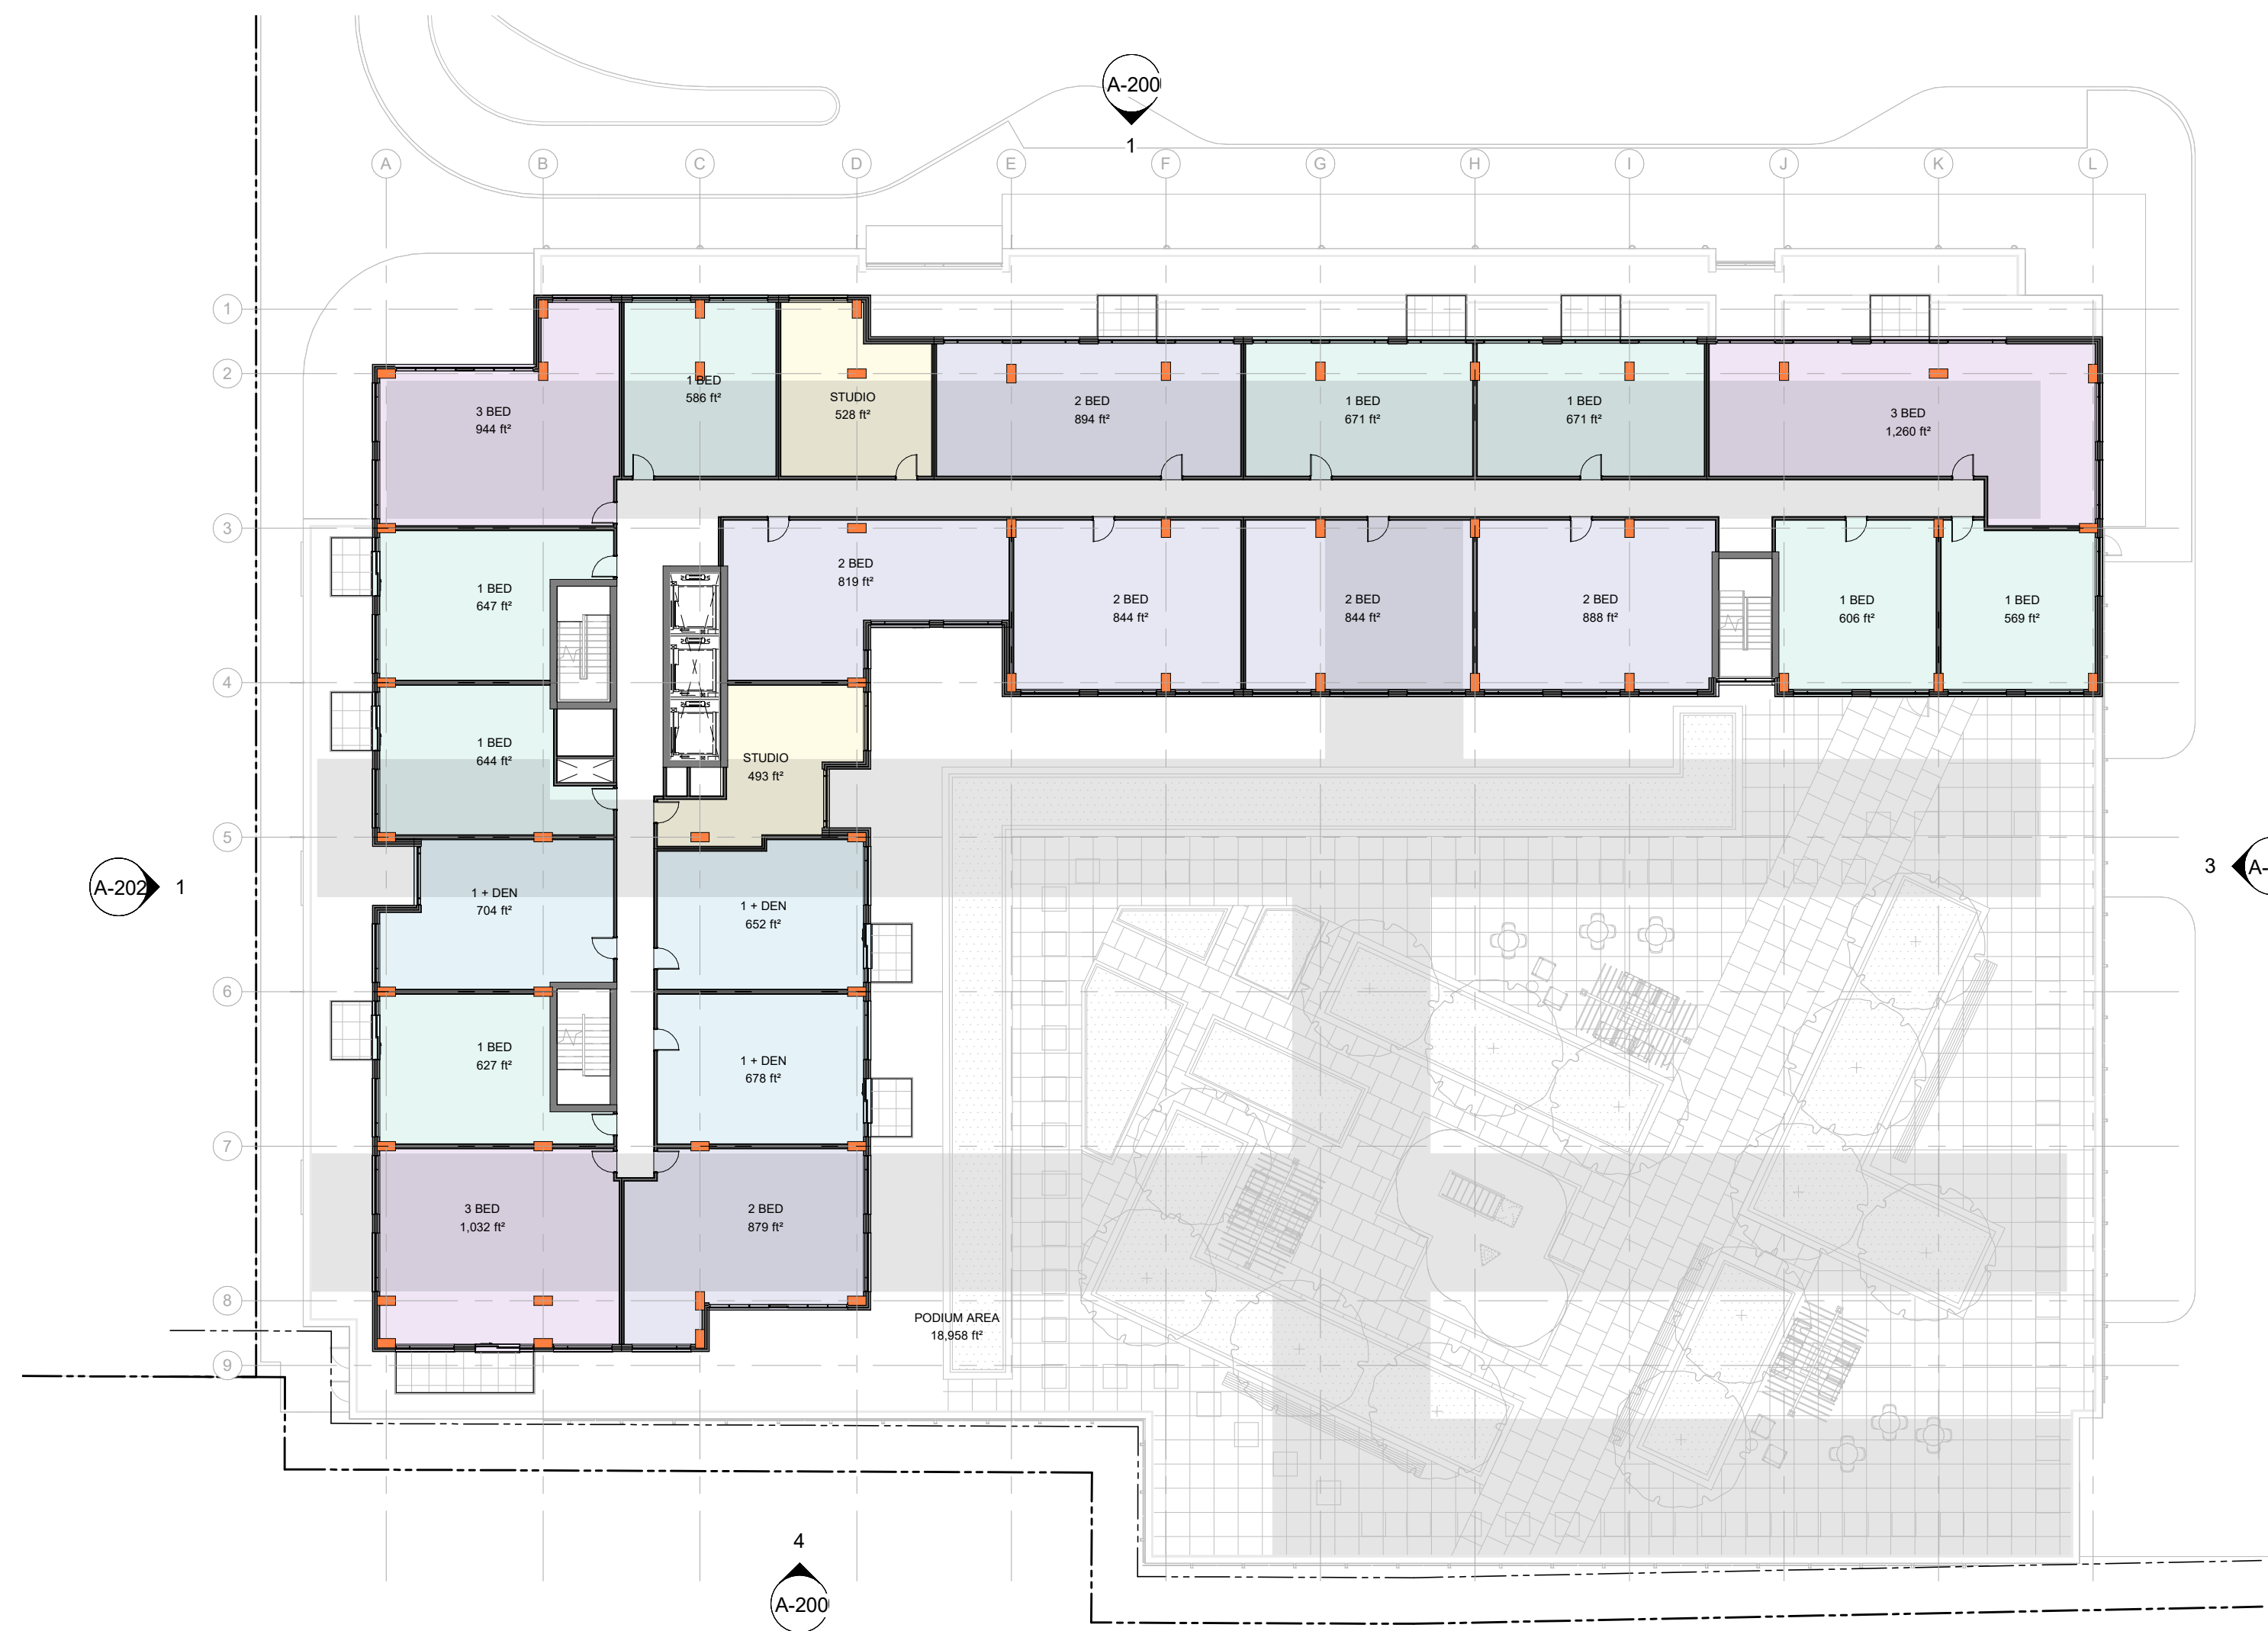


L8-9 PLAN

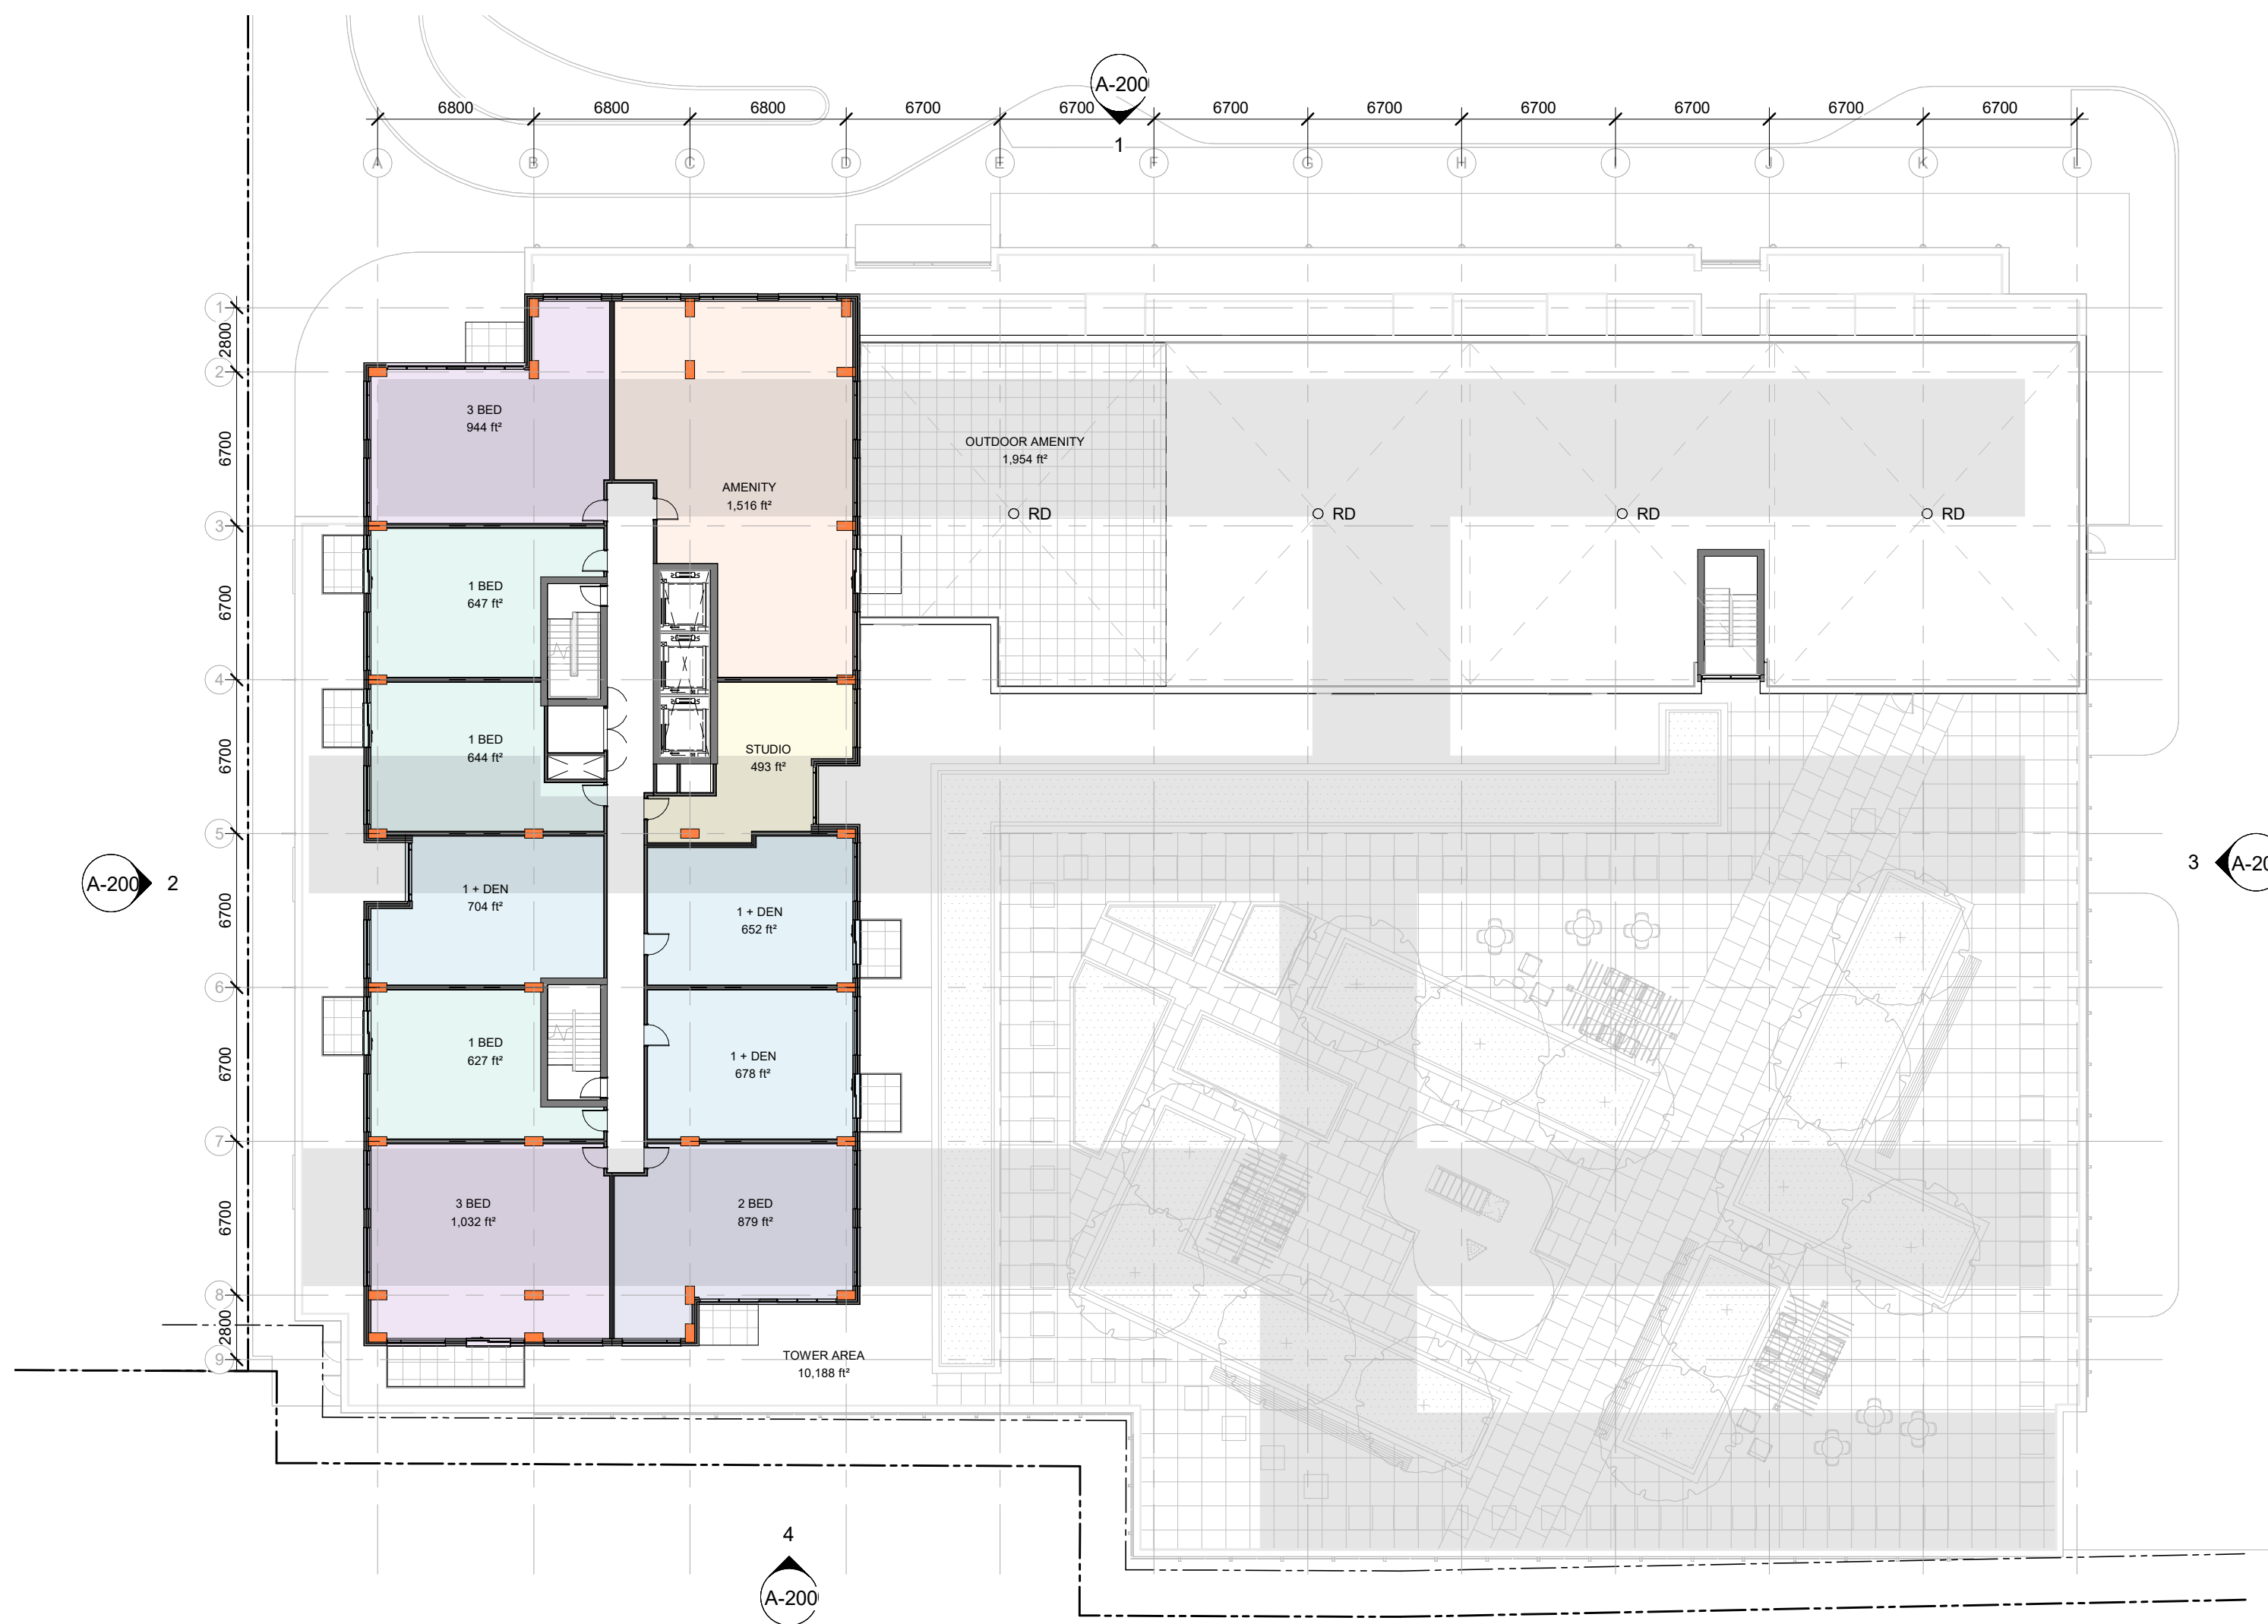

L10 PLAN

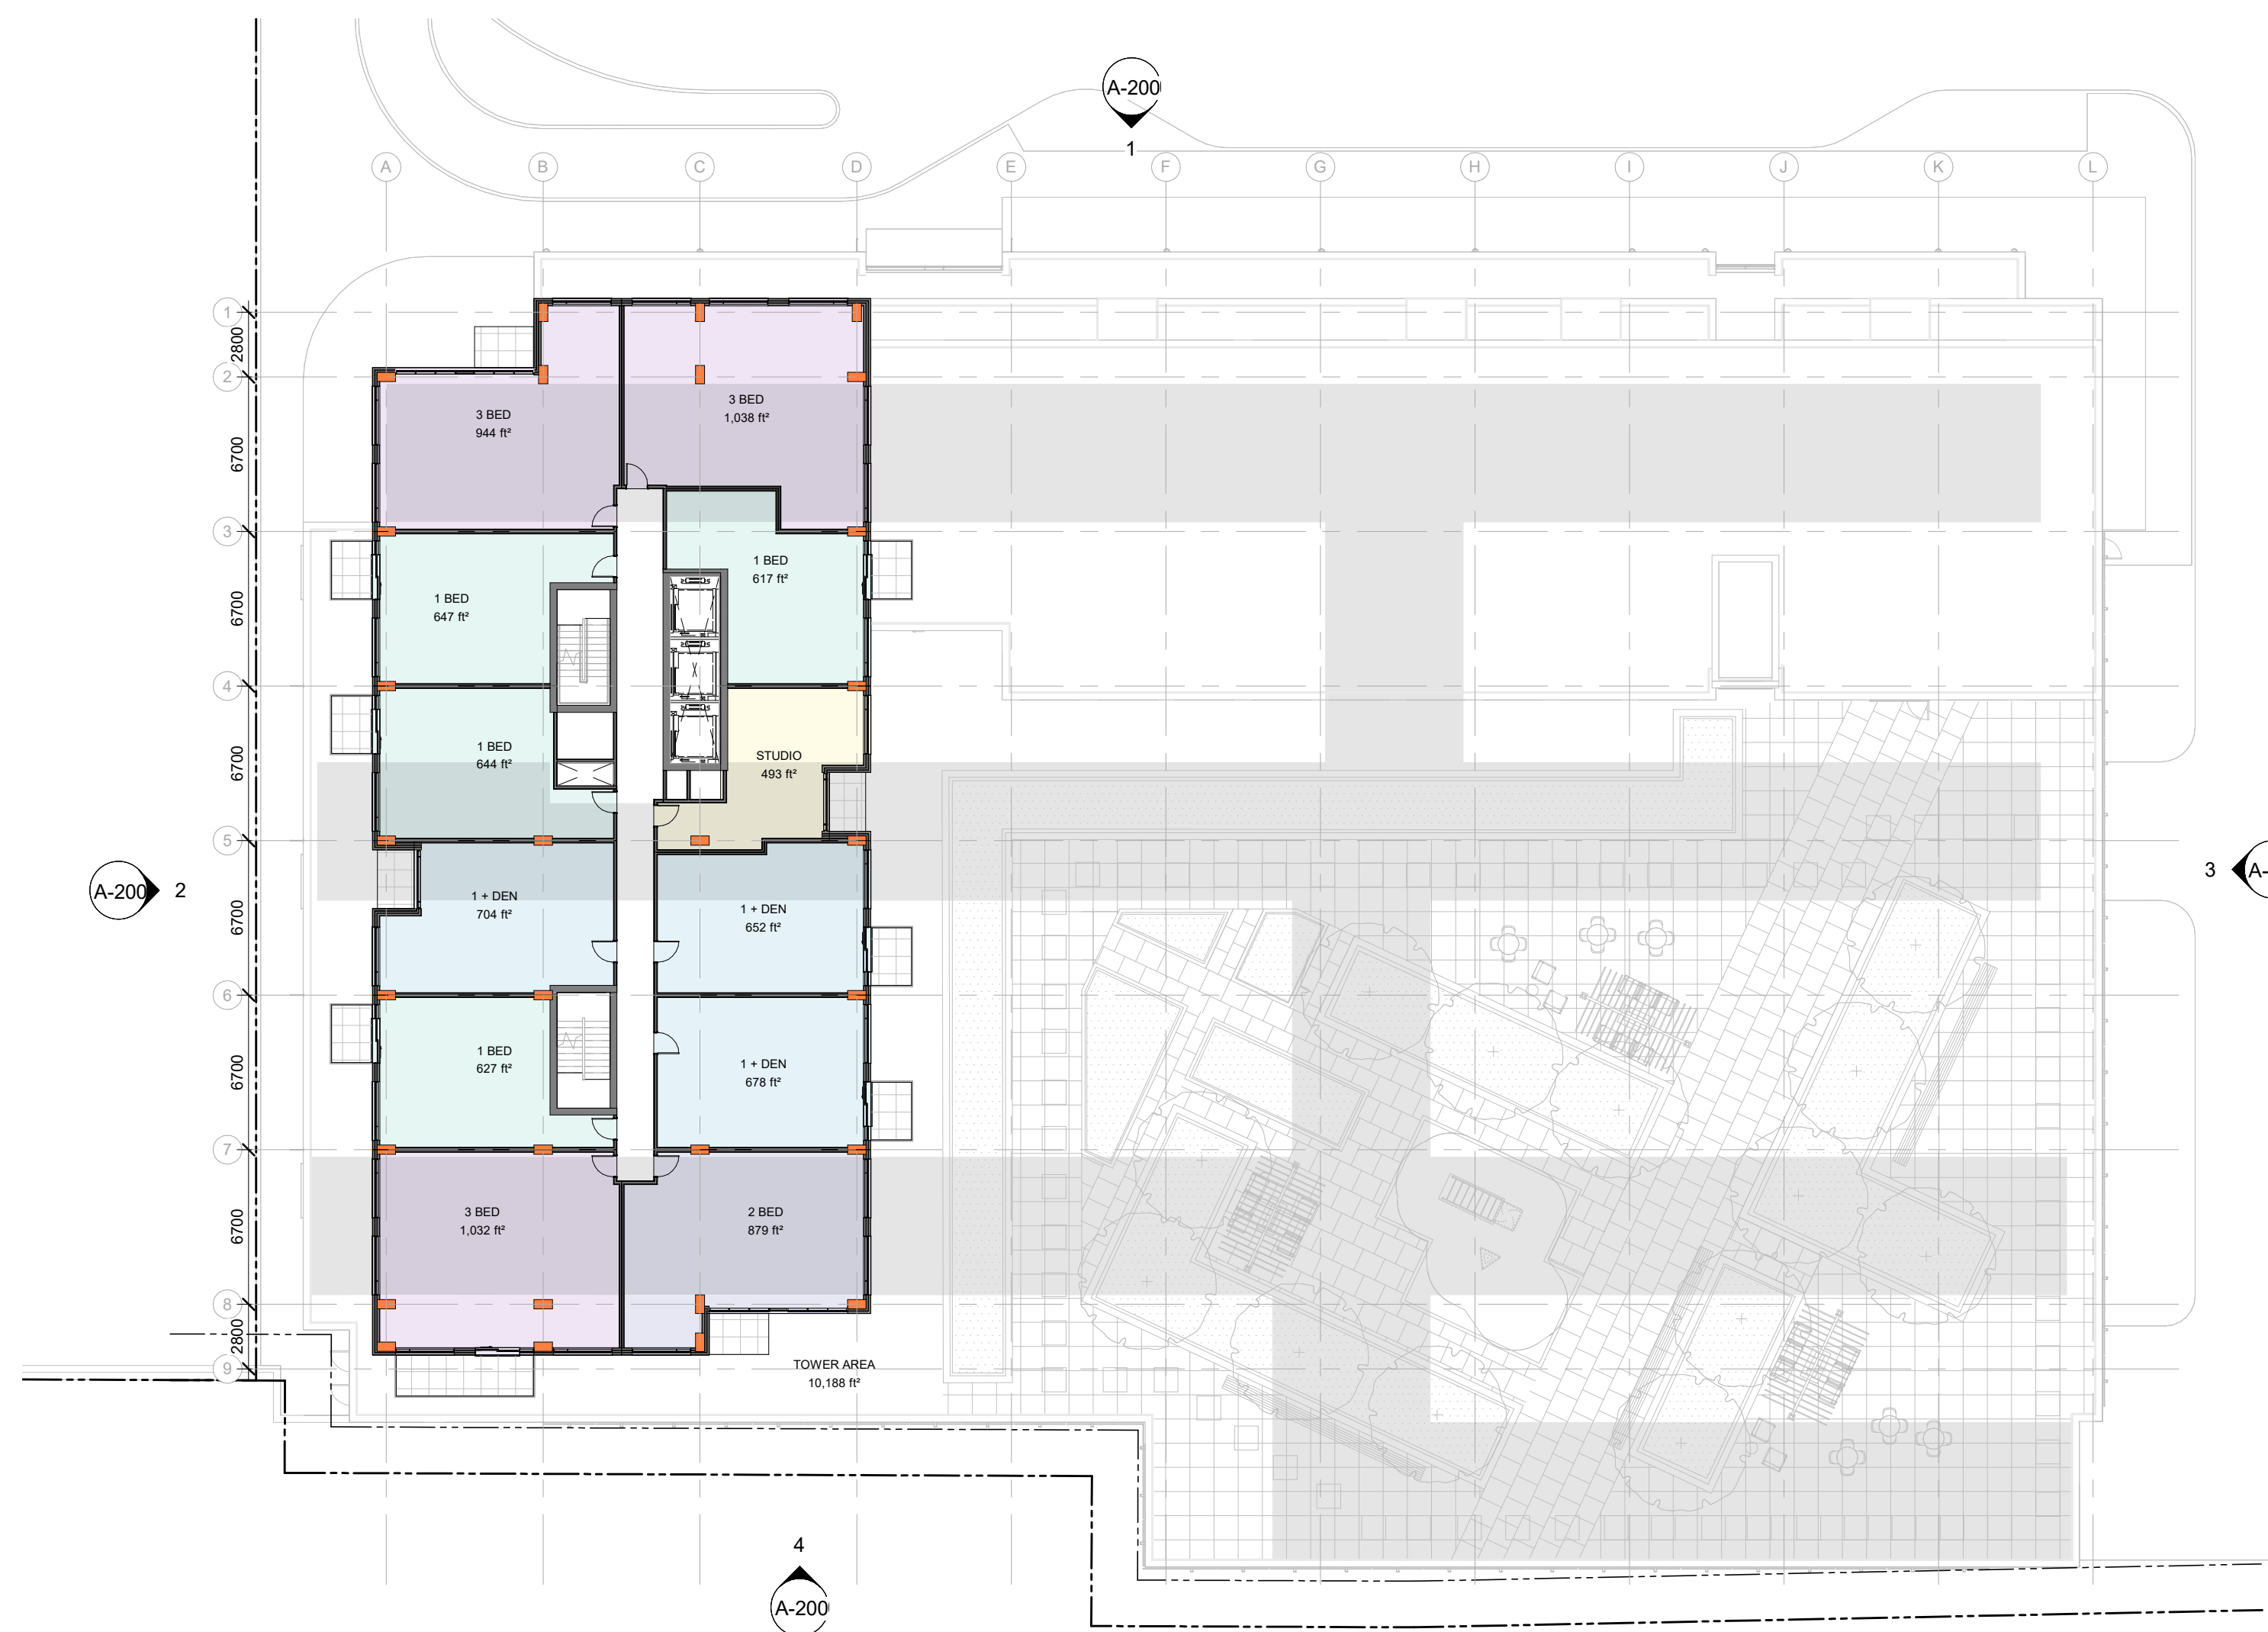


L11-20 PLAN

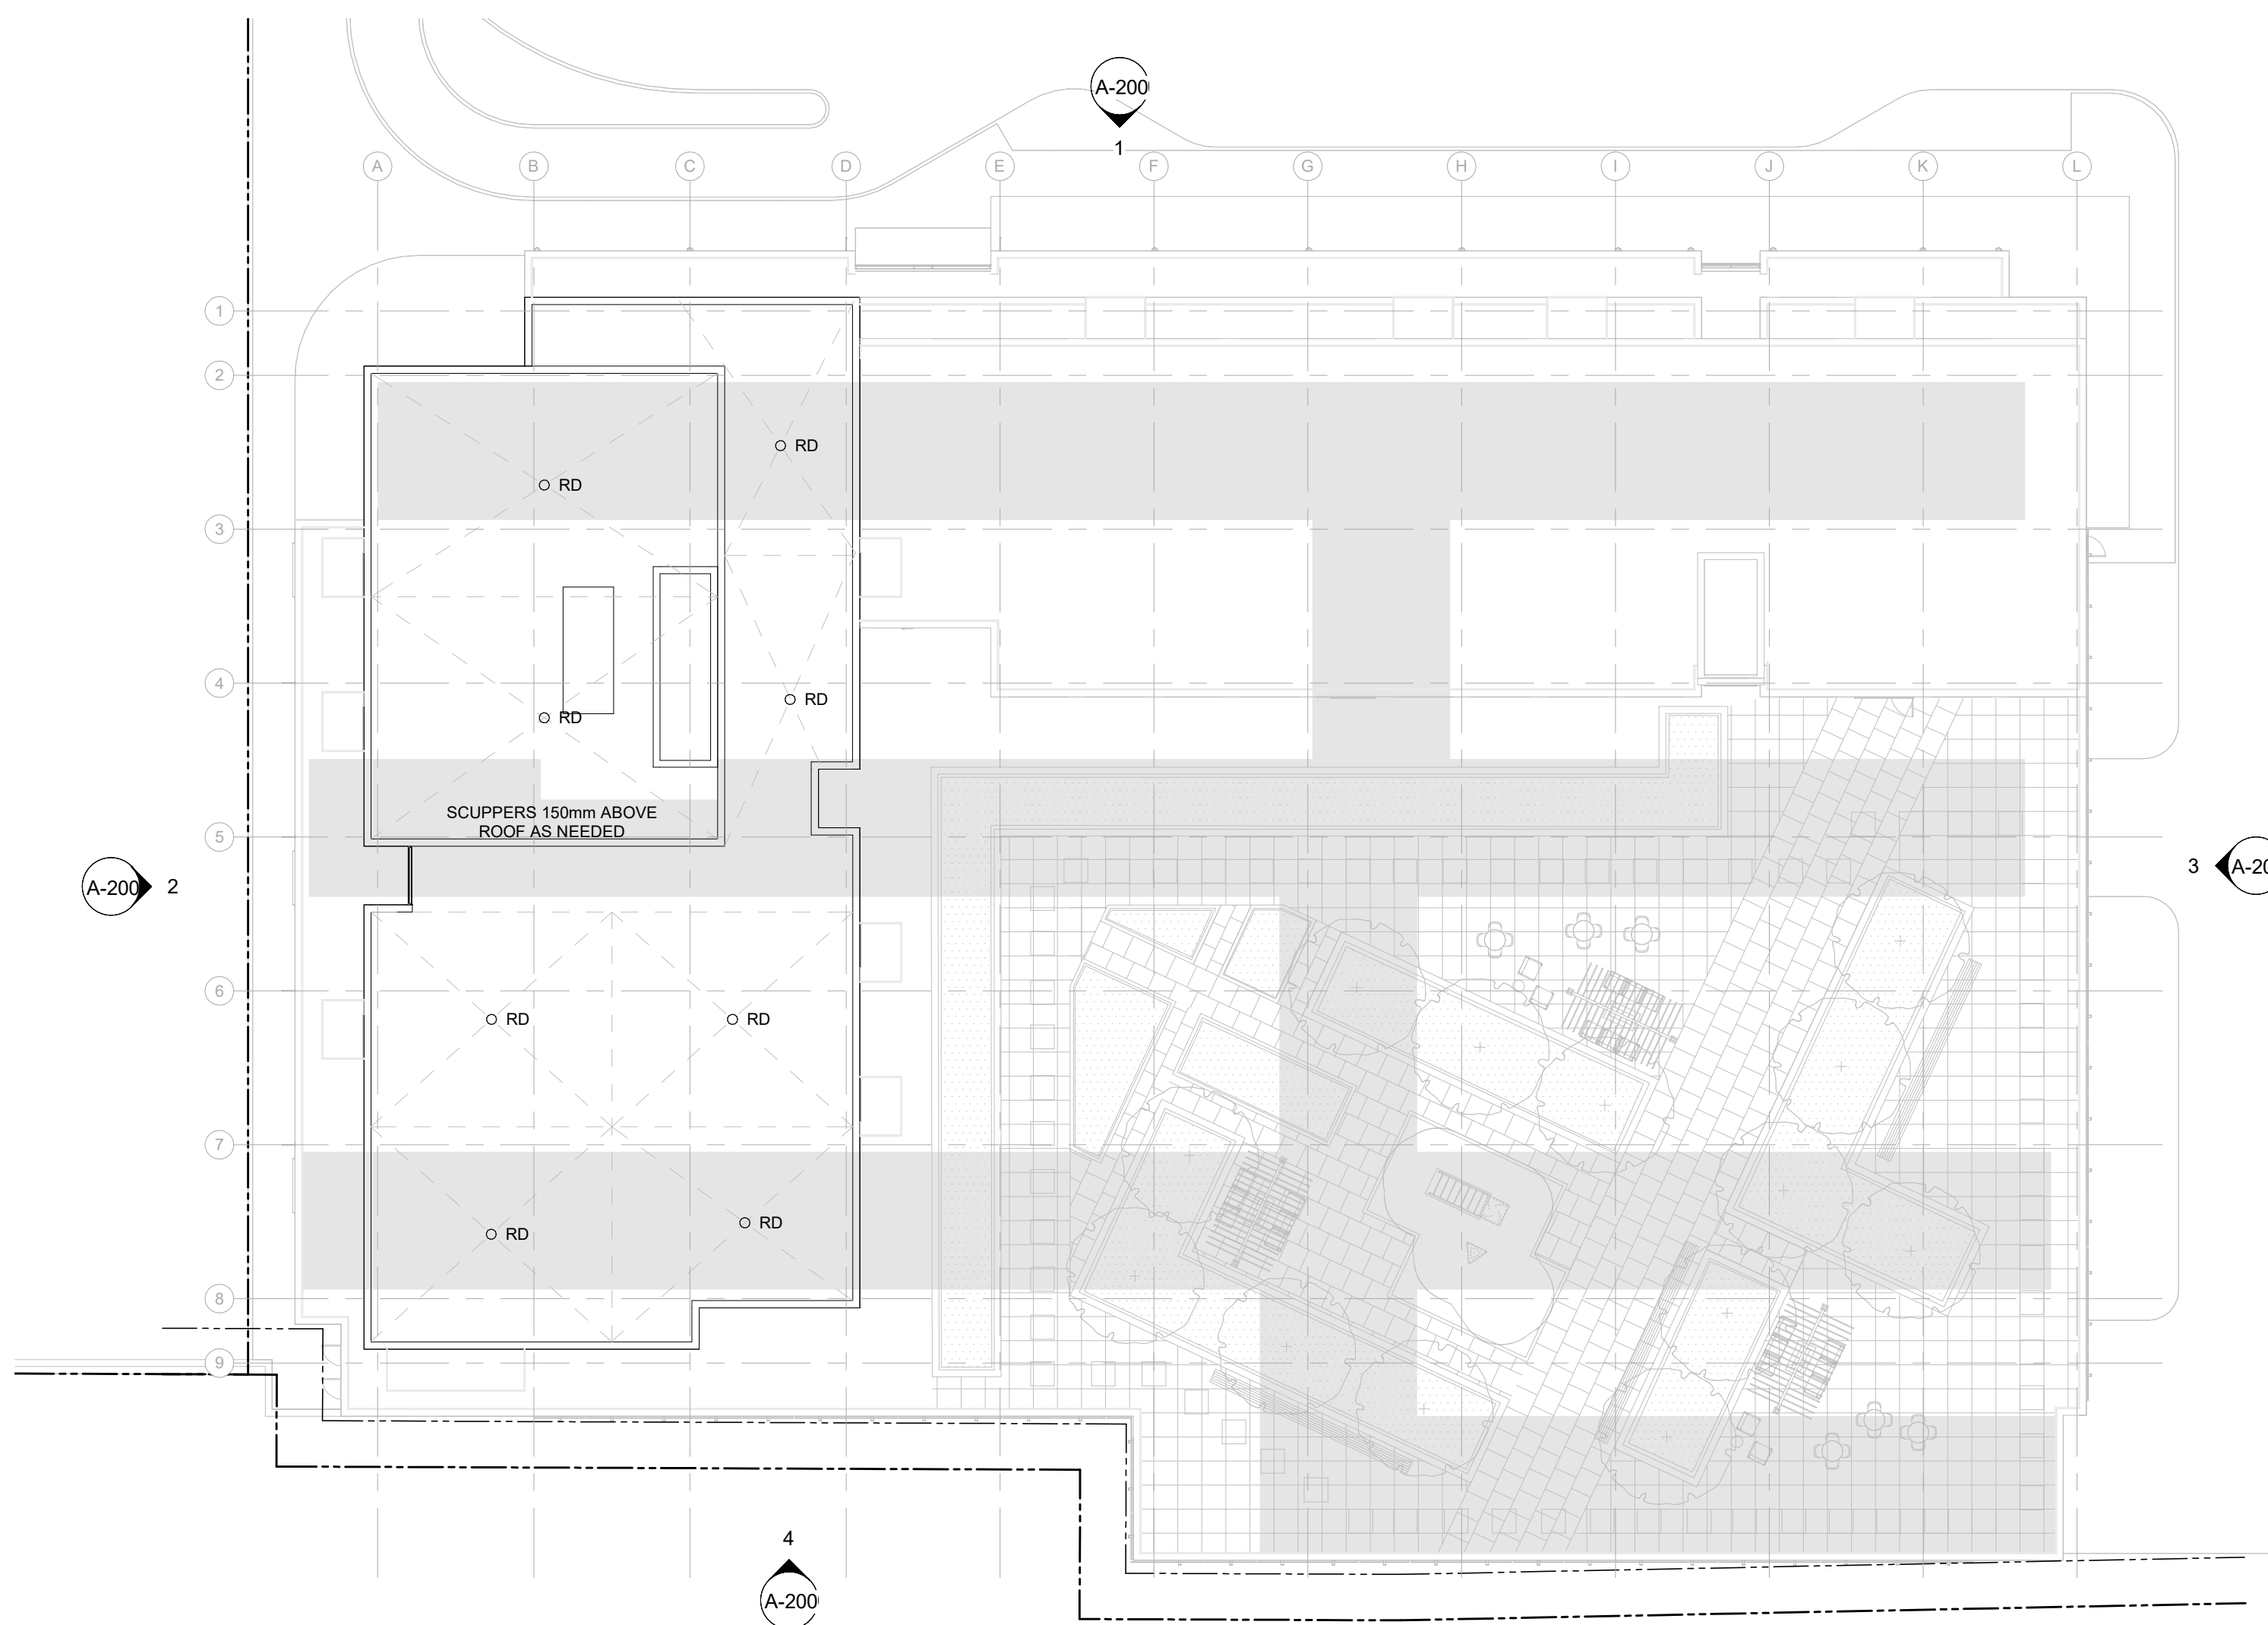

MAIN ROOF

No.	DESCRIPTION	DD.MM.YY
8	ISSUED FOR 2ND ROUND SPC COMMENTS	2026 04 20
7	ISSUED FOR 1ST ROUND SPC COMMENTS	2023 10 19
6	REVISED CONCEPT ISSUED TO CONSULTANTS	2023 07 28
5	ISSUED WITH GENERAL UPDATES	2023 04 12
4	ISSUED WITH GENERAL UPDATES	2023 02 07
3	ISSUED FOR SPC APPLICATION	2021 10 28
2	ISSUED WITH GENERAL UPDATES	2021 10 28
1	ISSUED FOR CONSULTANT START UP	2021 08 31

REVISIONS:

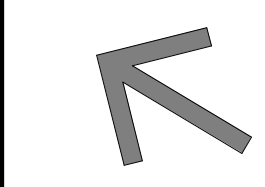ARCHITECT SEAL: \_\_\_\_\_ NORTH ARROW:  TRUE NORTH

CLIENT: 

SMARTCENTRES

ARCHITECT:   
 56 Beech Street, Ottawa, Ontario K1S 3J6  
 t.613.724.9932 f.613.724.1209 www.rodericklahey.ca

PROJECT TITLE:  
Ottawa, ON

SmartCentres South Keys

SHEET TITLE:  
FLOOR PLANS

DRAWN: Author CHECKED: Checker

SCALE: 1 : 250 SHEET No: A-102

PROJECT No: 2030

PAPER SIZE: ISO Full Base B1 (707.00 x 1000.00mm)

IT IS THE RESPONSIBILITY OF THE APPROPRIATE CONTRACTOR TO CHECK AND VERIFY ALL DIMENSIONS ON SITE AND TO REPORT ALL ERRORS AND/OR OMISSIONS TO THE ARCHITECT.

ALL CONTRACTORS MUST COMPLY WITH ALL PERTINENT CODES AND BY-LAWS.

THIS DRAWING MAY NOT BE USED FOR CONSTRUCTION UNTIL SIGNED BY THE ARCHITECT.

DO NOT SCALE DRAWINGS.

COPYRIGHT RESERVED.

WITHOUT PREJUDICE




EAST ELEVATION



NORTH ELEVATION



SOUTH ELEVATION

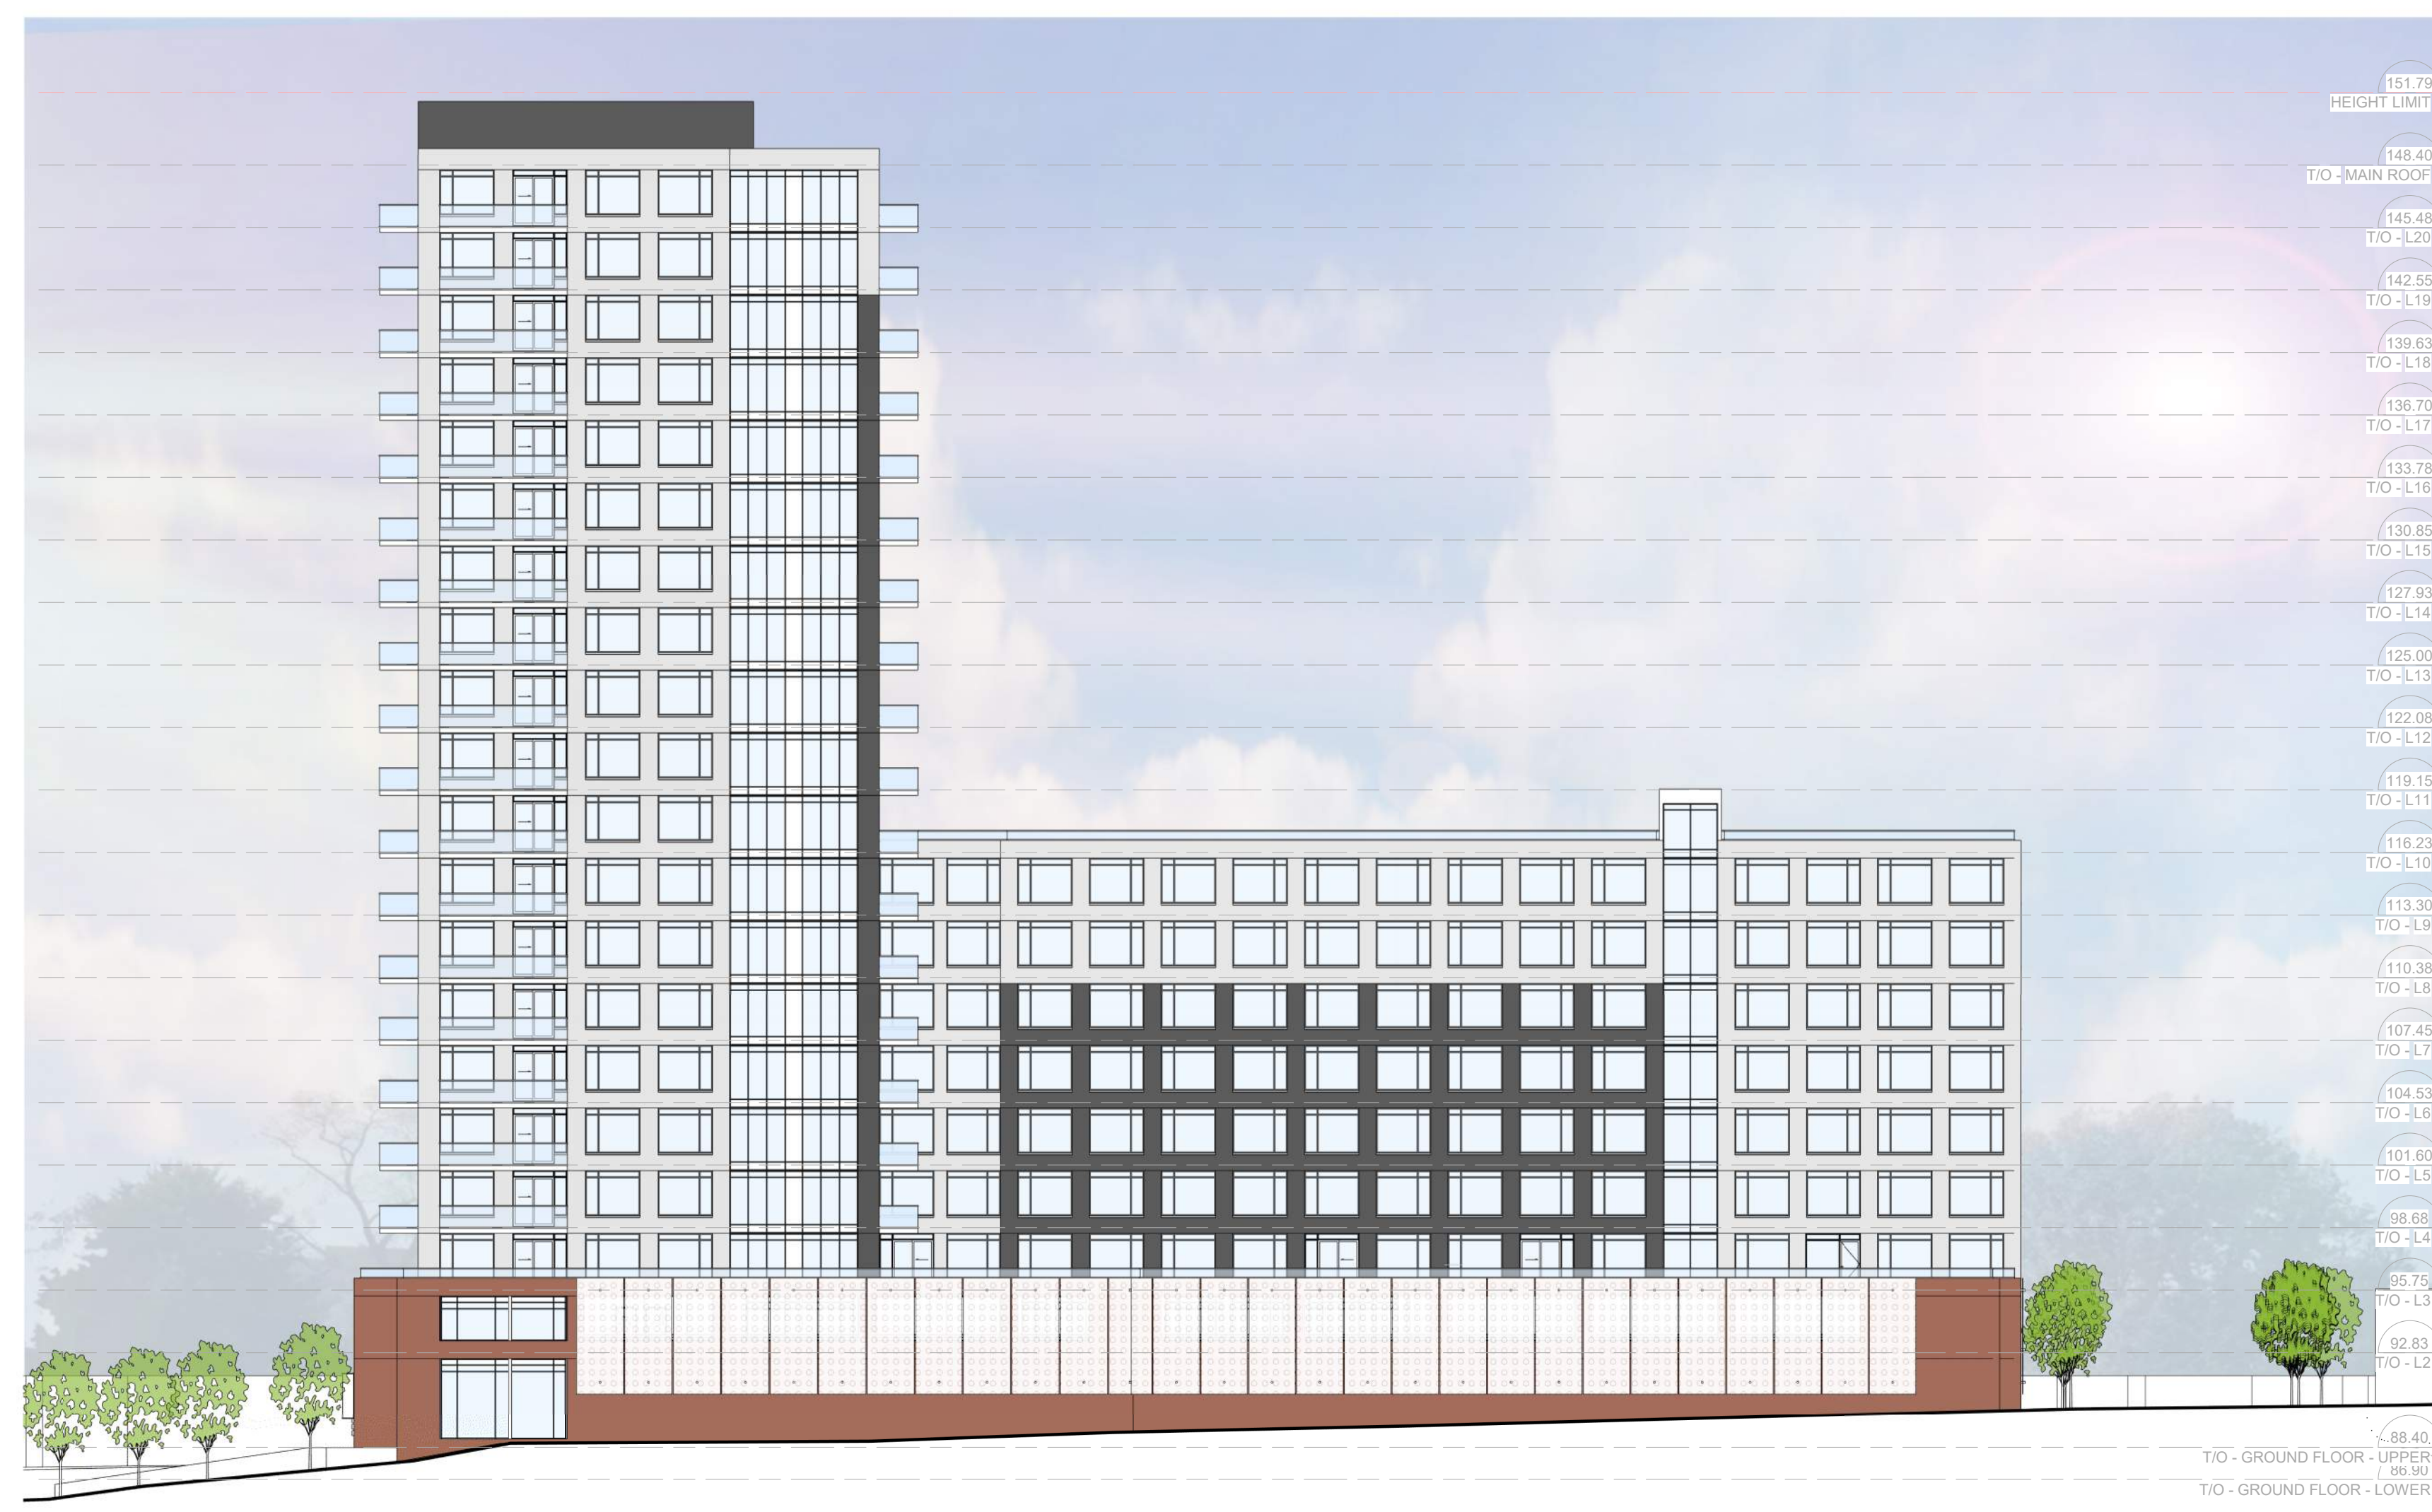

WEST ELEVATION

No.	DESCRIPTION	DD.MM.YY
8	ISSUED FOR 2ND ROUND SPC COMMENTS	2026 04 20
7	ISSUED FOR 1ST ROUND SPC COMMENTS	2023 10 19
6	REVISED CONCEPT ISSUED TO CONSULTANTS	2023 07 28
5	ISSUED WITH GENERAL UPDATES	2023 04 12
4	ISSUED WITH GENERAL UPDATES	2023 02 07
3	ISSUED FOR SPC APPLICATION	2021 10 28
2	ISSUED WITH GENERAL UPDATES	2021 09 28
1	ISSUED FOR CONSULTANT START UP	2021 08 31

REVISIONS:

ARCHITECT SEAL:	NORTH ARROW:

CLIENT:

SMARTCENTRES

ARCHITECT:

56 Beech Street, Ottawa, Ontario K1S 3J6  
t.613.724.9932 f.613.724.1209 www.rodericklahey.ca

PROJECT TITLE:

Ottawa, ON

SmartCentres South Keys

SHEET TITLE:

BUILDING ELEVATIONS

DRAWN:	CHECKED:
Author	Checker
SCALE:	SHEET No:
1 : 250	A-200
PROJECT No:	
2030	

PAPER SIZE: ISO Full Base B1 (707.00 x 1000.00mm) D07-1625-1082

IT IS THE RESPONSIBILITY OF THE APPROPRIATE CONTRACTOR TO CHECK AND VERIFY ALL DIMENSIONS ON SITE AND TO REPORT ALL ERRORS AND/OR OMISSIONS TO THE ARCHITECT.  
 ALL CONTRACTORS MUST COMPLY WITH ALL PERTINENT CODES AND BY-LAWS.  
 THIS DRAWING MAY NOT BE USED FOR CONSTRUCTION UNTIL SIGNED BY THE ARCHITECT.  
 DO NOT SCALE DRAWINGS.  
 COPYRIGHT RESERVED.

WITHOUT PREJUDICE



DARK GREY BRICK PATTERN PRE-CAST PANEL

RETAIL ENTRANCES

CLEAR ANODIZED WINDOW WALL

RED BRICK PATTERN PRE-CAST PANEL

GLASS ALUMINUM GUARDRAIL

PUNCHED WINDOW CLEAR ANODIZED

LIGHT GREY BRICK PATTERN PRE-CAST PANEL

RED PERFORATED METAL PANELS

SIGNAGE

SIGNAGE

SIGNAGE

SIGNAGE

SIGNAGE

No.	DESCRIPTION	DD.MM.YY
8	ISSUED FOR 2ND ROUND SPIC COMMENTS	2026 04 20
7	ISSUED FOR 1ST ROUND SPIC COMMENTS	2023 10 19
6	REVISED CONCEPT ISSUED TO CONSULTANTS	2023 07 28
5	ISSUED WITH GENERAL UPDATES	2023 04 12
4	ISSUED WITH GENERAL UPDATES	2023 02 07
3	ISSUED FOR SPIC APPLICATION	2021 10 28
2	ISSUED WITH GENERAL UPDATES	2021 10 28
1	ISSUED FOR CONSULTANT START UP	2021 08 31

REVISIONS:

ARCHITECT SEAL:	NORTH ARROW:

CLIENT:

SMARTCENTRES

ARCHITECT:

56 Beech Street, Ottawa, Ontario K1S 3J6  
 t.613.724.9932 f.613.724.1209 www.rodericklahey.ca

PROJECT TITLE:  
 Ottawa, ON  
 SmartCentres South Keys


SHEET TITLE:  
 BUILDING ELEVATION - DETAIL

DRAWN: Author	CHECKED: Checker
SCALE: 1 : 75	SHEET No: A-202
PROJECT No: 2030	

PAPER SIZE: ISO Full Base B1 (707.00 x 1000.00mm)

IT IS THE RESPONSIBILITY OF THE APPROPRIATE CONTRACTOR TO CHECK AND VERIFY ALL DIMENSIONS ON SITE AND TO REPORT ALL ERRORS AND/OR OMISSIONS TO THE ARCHITECT.  
 ALL CONTRACTORS MUST COMPLY WITH ALL PERTINENT CODES AND BY-LAWS.  
 THIS DRAWING MAY NOT BE USED FOR CONSTRUCTION UNTIL SIGNED BY THE ARCHITECT.  
 DO NOT SCALE DRAWINGS.  
 COPYRIGHT RESERVED.

WITHOUT PREJUDICE

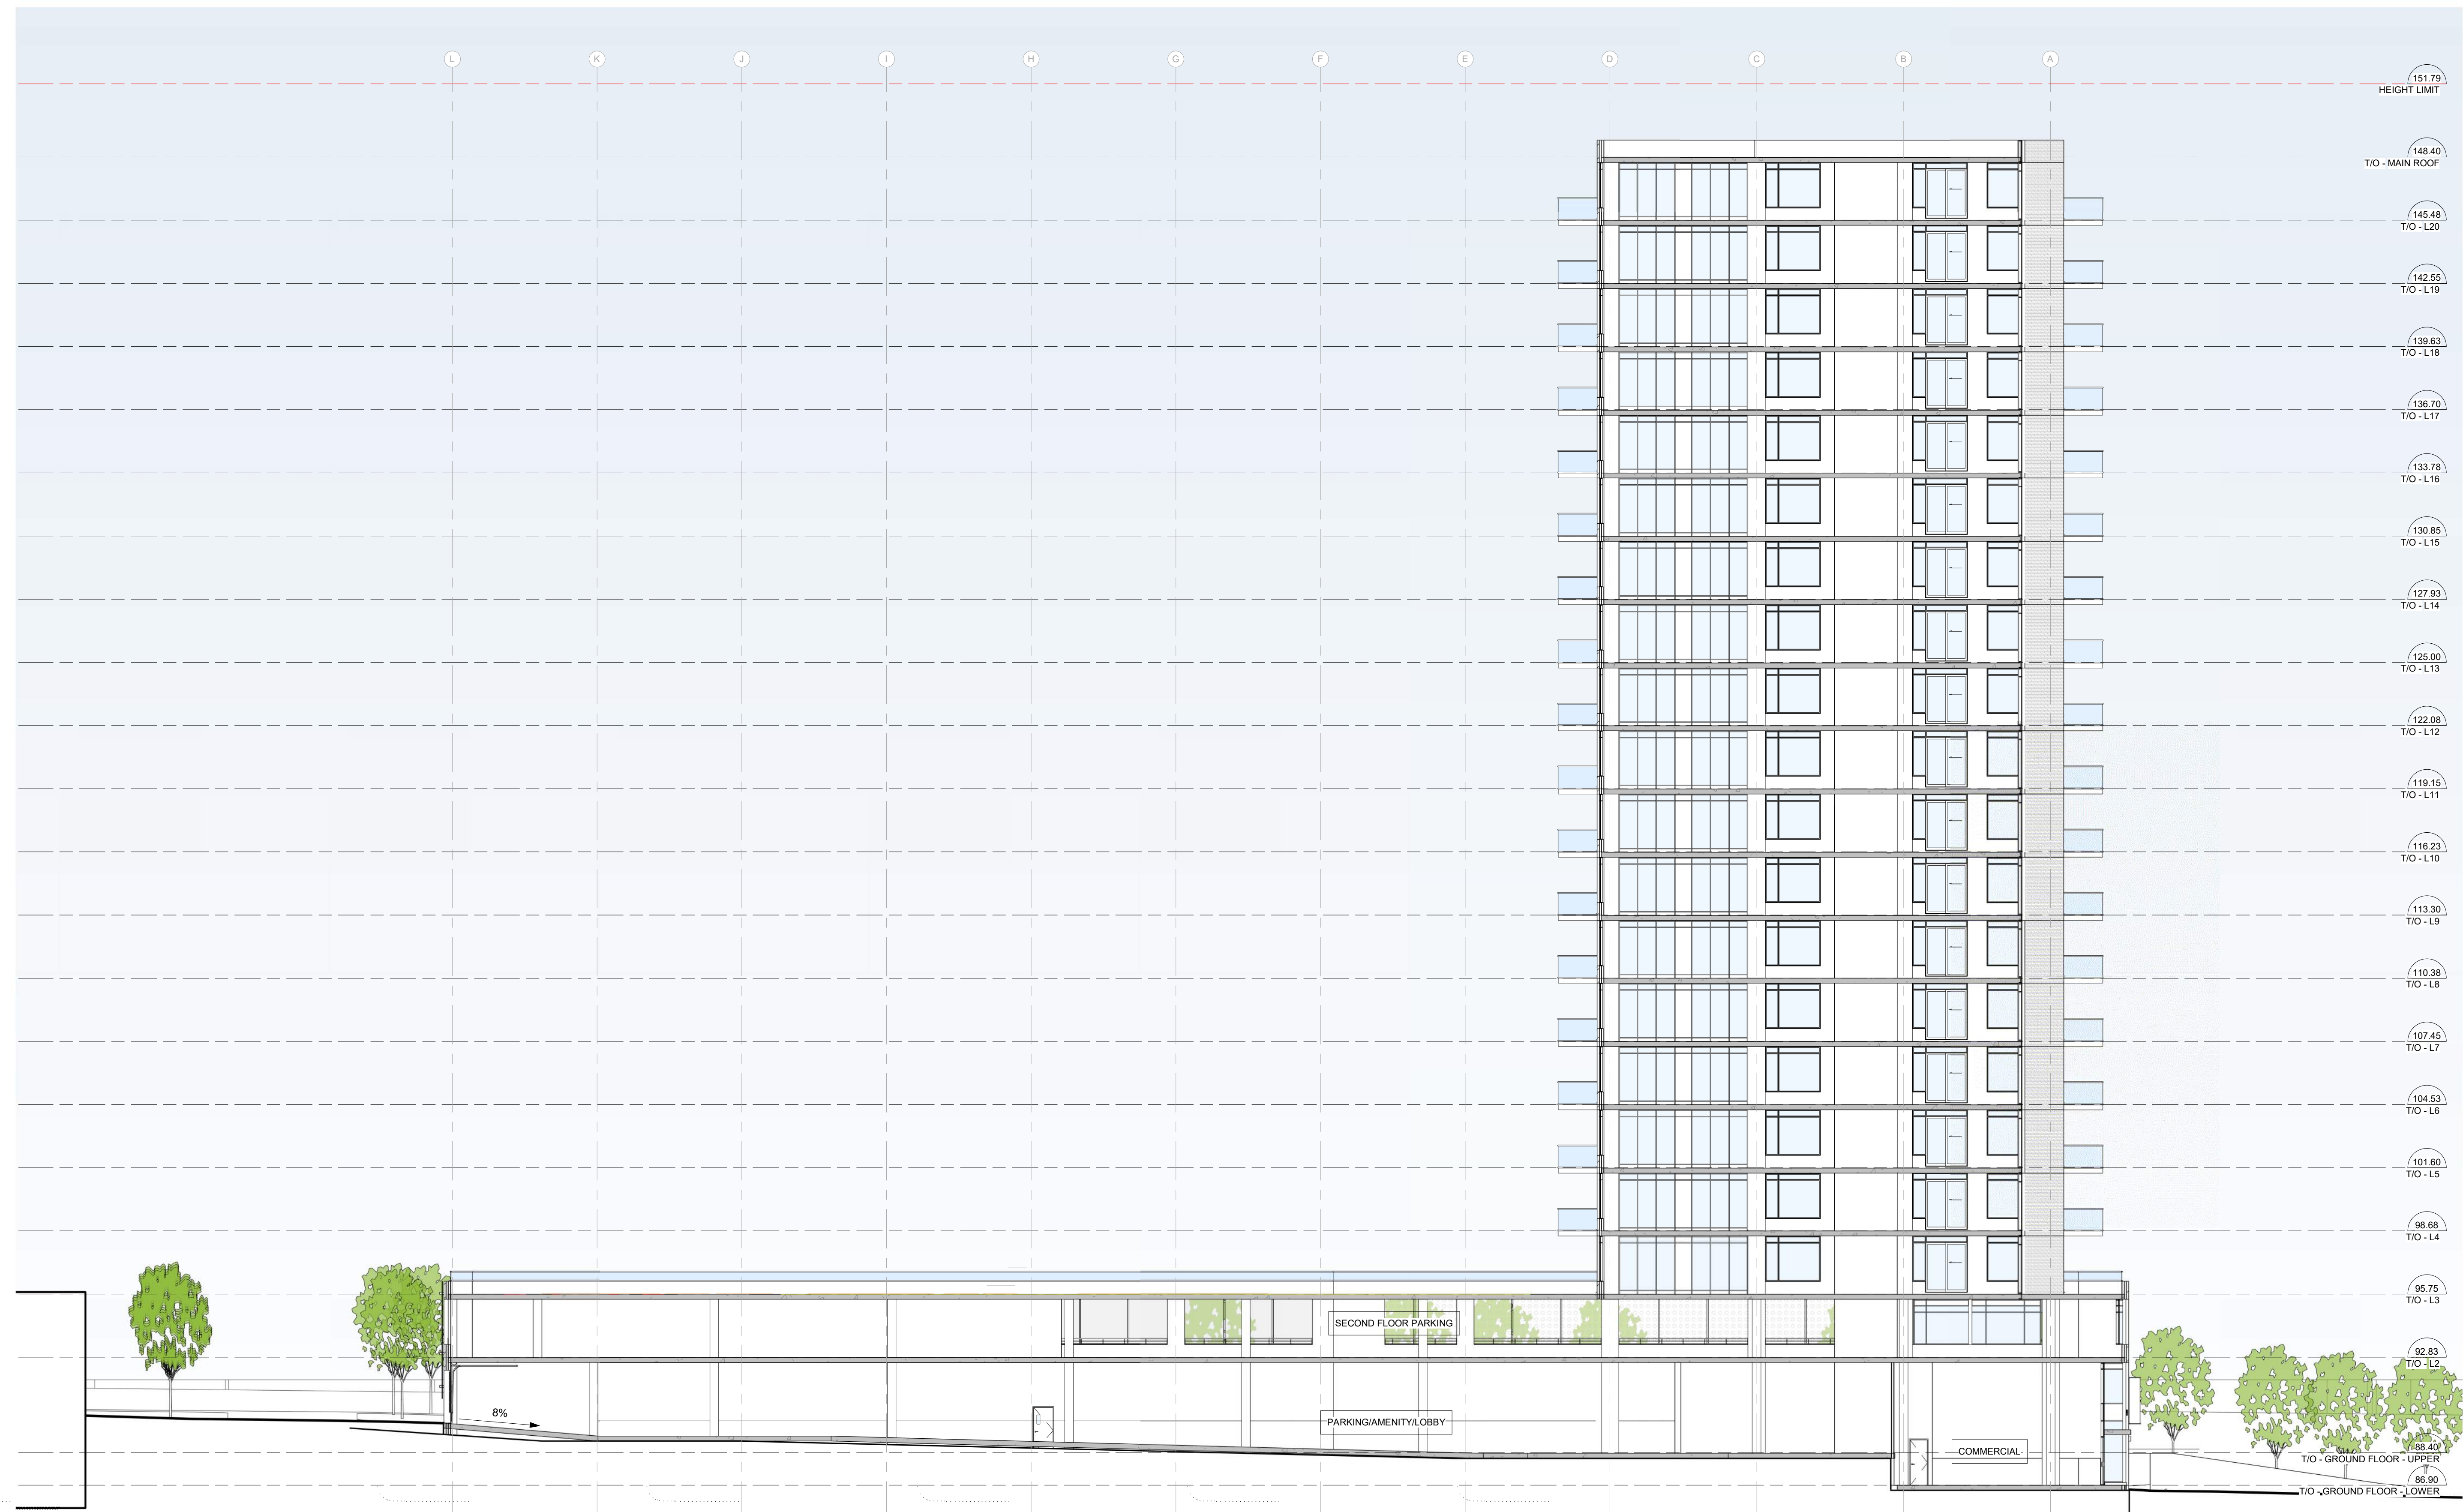

No.	DESCRIPTION	DD.MM.YY
8	ISSUED FOR 2ND ROUND SPIC COMMENTS	2026 04 20
7	ISSUED FOR 1ST ROUND SPIC COMMENTS	2023 10 19
6	REVISED CONCEPT ISSUED TO CONSULTANTS	2023 07 28
5	ISSUED WITH GENERAL UPDATES	2023 04 12
4	ISSUED WITH GENERAL UPDATES	2023 02 07
3	ISSUED FOR SPIC APPLICATION	2021 10 28
2	ISSUED WITH GENERAL UPDATES	2021 10 28
1	ISSUED FOR CONSULTANT START UP	2021 08 31

REVISIONS:	ARCHITECT SEAL:	NORTH ARROW:

CLIENT:  

 SMARTCENTRES

ARCHITECT:  

 56 Beech Street, Ottawa, Ontario K1S 3J6  
 t.613.724.9932 f.613.724.1209 www.rodericklahey.ca

PROJECT TITLE:  
 Ottawa, ON  
 SmartCentres South Keys

SHEET TITLE:  
 SECTIONS

DRAWN: Author	CHECKED: Checker
SCALE: 1 : 150	SHEET No: A-301
PROJECT No: 2030	



IT IS THE RESPONSIBILITY OF THE APPROPRIATE CONTRACTOR TO CHECK AND VERIFY ALL DIMENSIONS ON SITE AND TO REPORT ALL ERRORS AND/OR OMISSIONS TO THE ARCHITECT.  
 ALL CONTRACTORS MUST COMPLY WITH ALL PERTINENT CODES AND BY-LAWS.  
 THIS DRAWING MAY NOT BE USED FOR CONSTRUCTION UNTIL SIGNED BY THE ARCHITECT.  
 DO NOT SCALE DRAWINGS.  
 COPYRIGHT RESERVED.

WITHOUT PREJUDICE

No.	DESCRIPTION	DD.MM.YY
8	ISSUED FOR 2ND ROUND SPC COMMENTS	2026 04 20
7	ISSUED FOR 1ST ROUND SPC COMMENTS	2023 10 19
6	REVISED CONCEPT ISSUED TO CONSULTANTS	2023 07 28
5	ISSUED WITH GENERAL UPDATES	2023 04 12
4	ISSUED WITH GENERAL UPDATES	2023 02 07
3	ISSUED FOR SPC APPLICATION	2021 10 28
2	ISSUED WITH GENERAL UPDATES	2021 10 28
1	ISSUED FOR CONSULTANT START UP	2021 08 31

REVISIONS:

ARCHITECT SEAL:	NORTH ARROW:

CLIENT:



SMARTCENTRES

ARCHITECT:

**rla/architecture**  
 56 Beech Street, Ottawa, Ontario K1S 3J6  
 t.613.724.9932 f.613.724.1209 www.rodericklahey.ca

PROJECT TITLE:

Ottawa, ON

SmartCentres South Keys

SHEET TITLE:

3D PERSPECTIVES

DRAWN:

Author

CHECKED:

Checker

SCALE:

SHEET No:


PROJECT No:

2030


**A-401**




JUNE 21ST, EDT

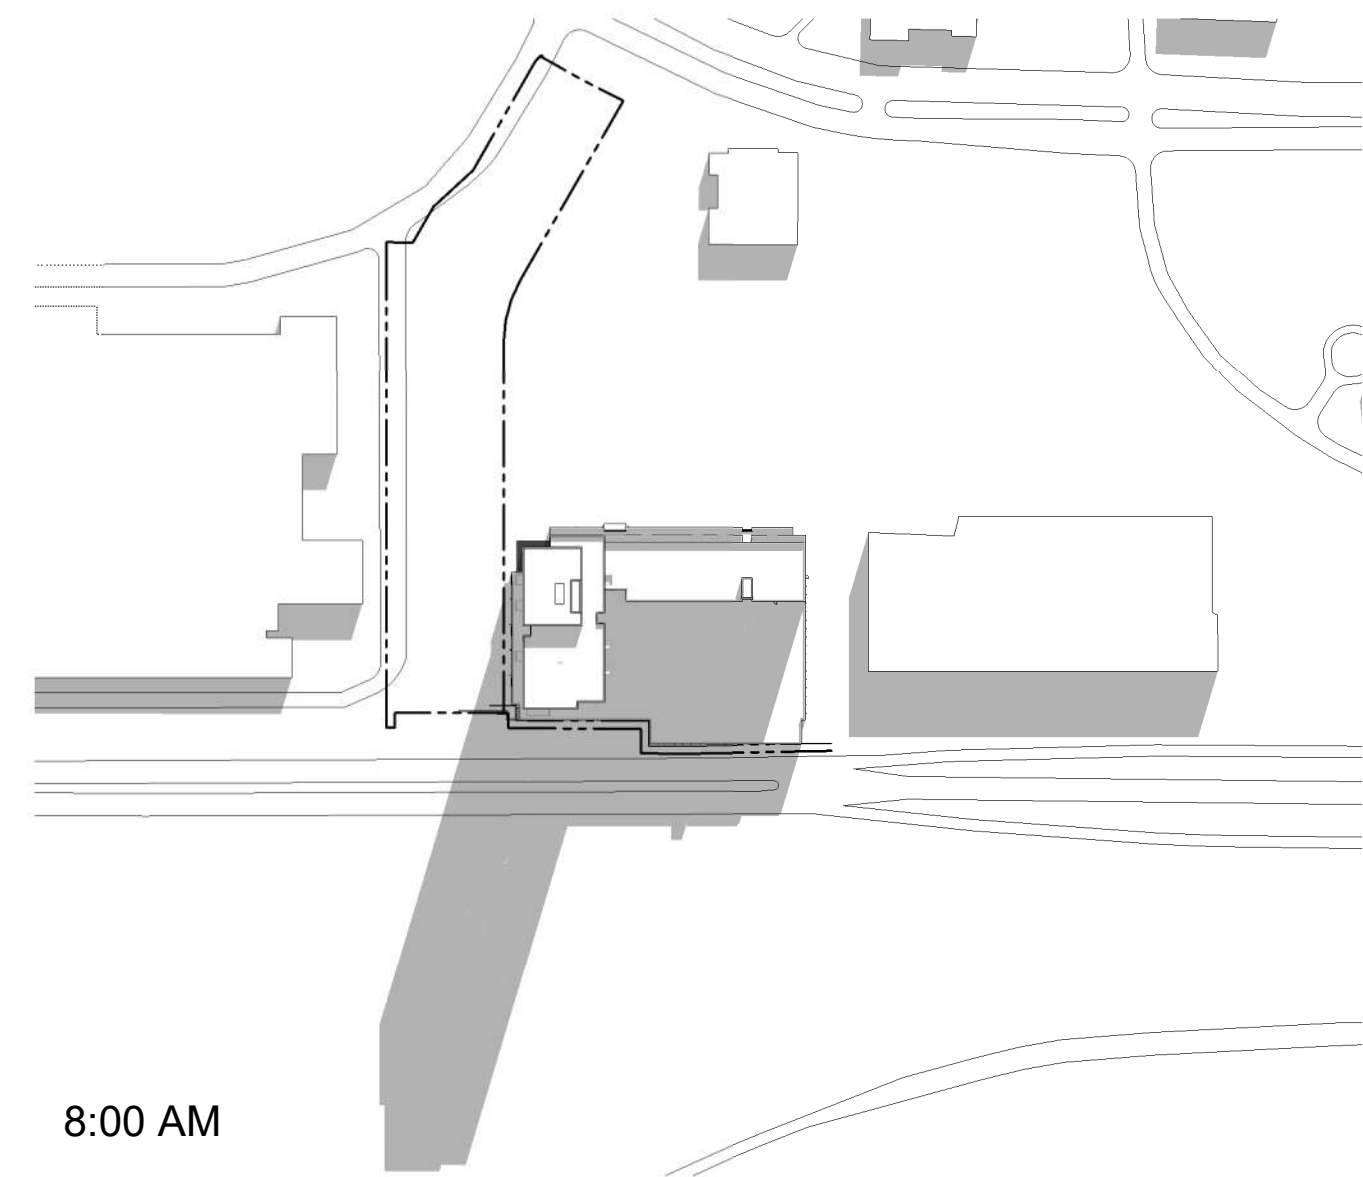


8:00 AM

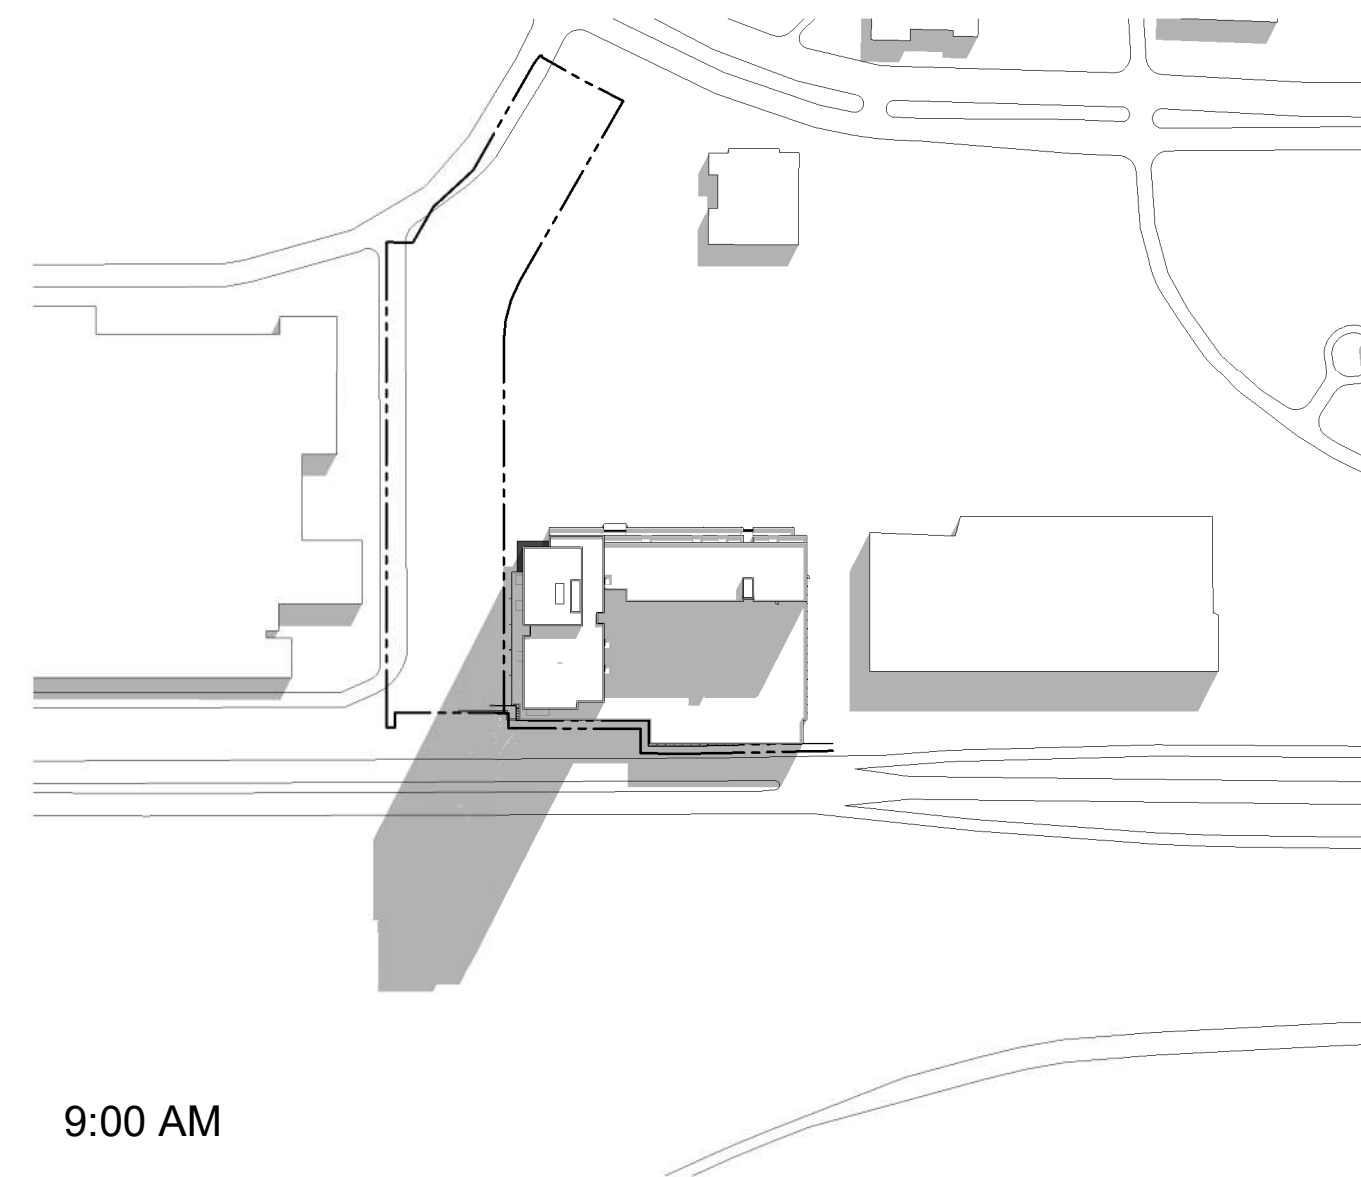


9:00 AM

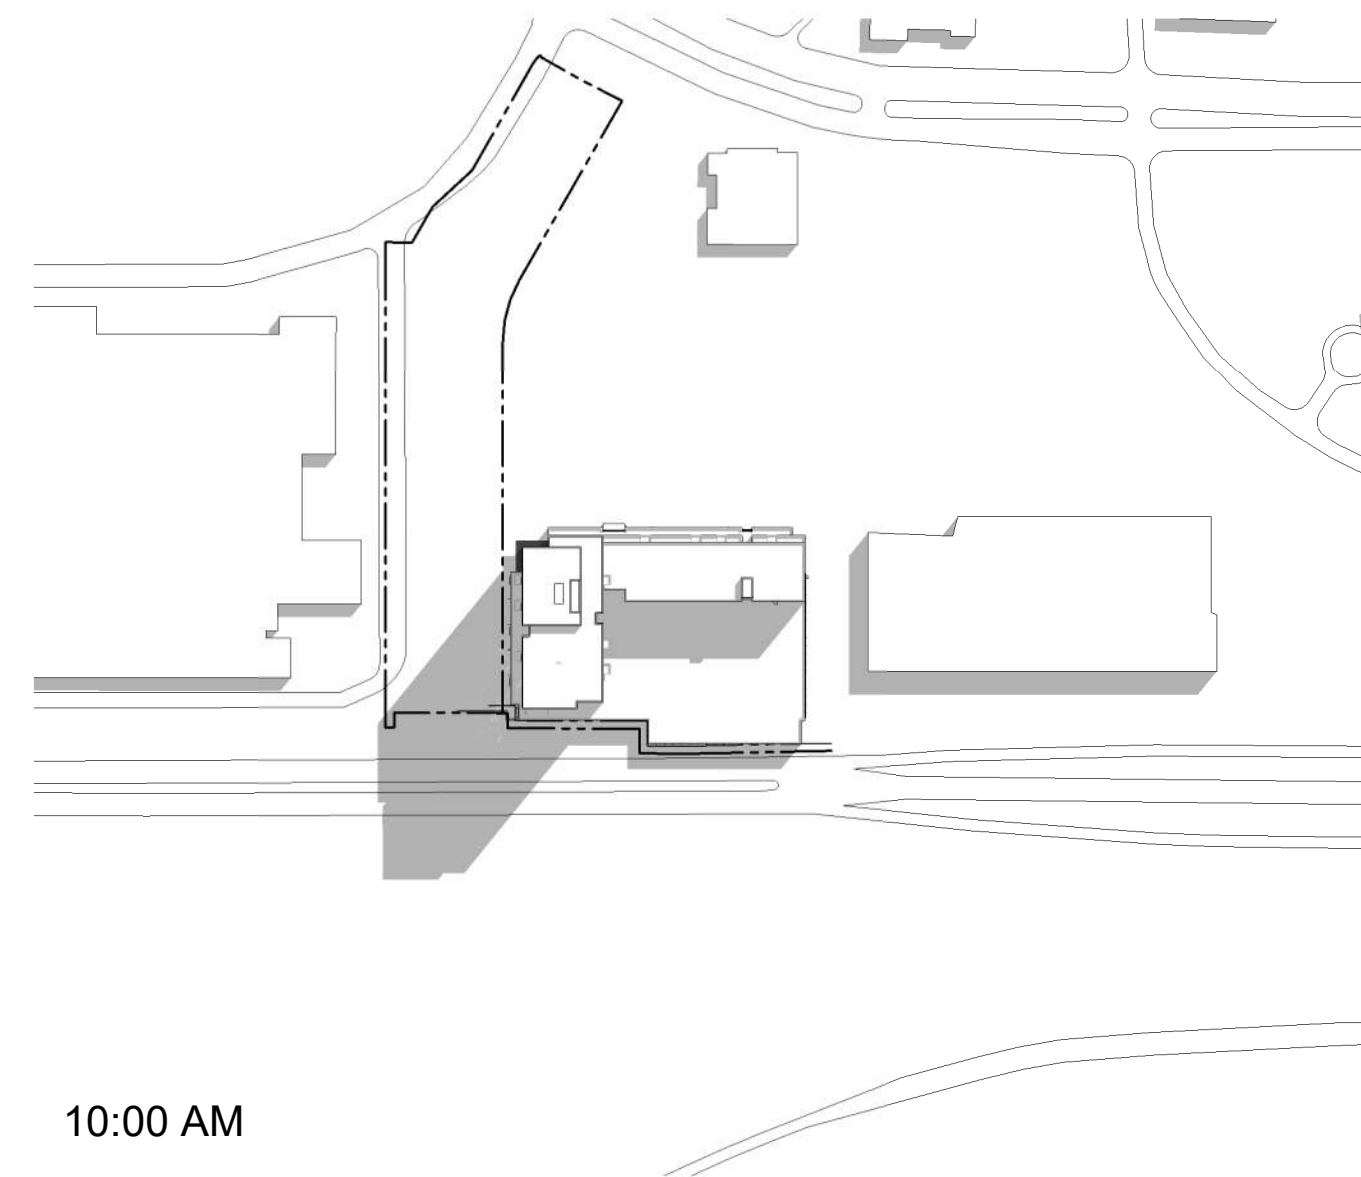


10:00 AM

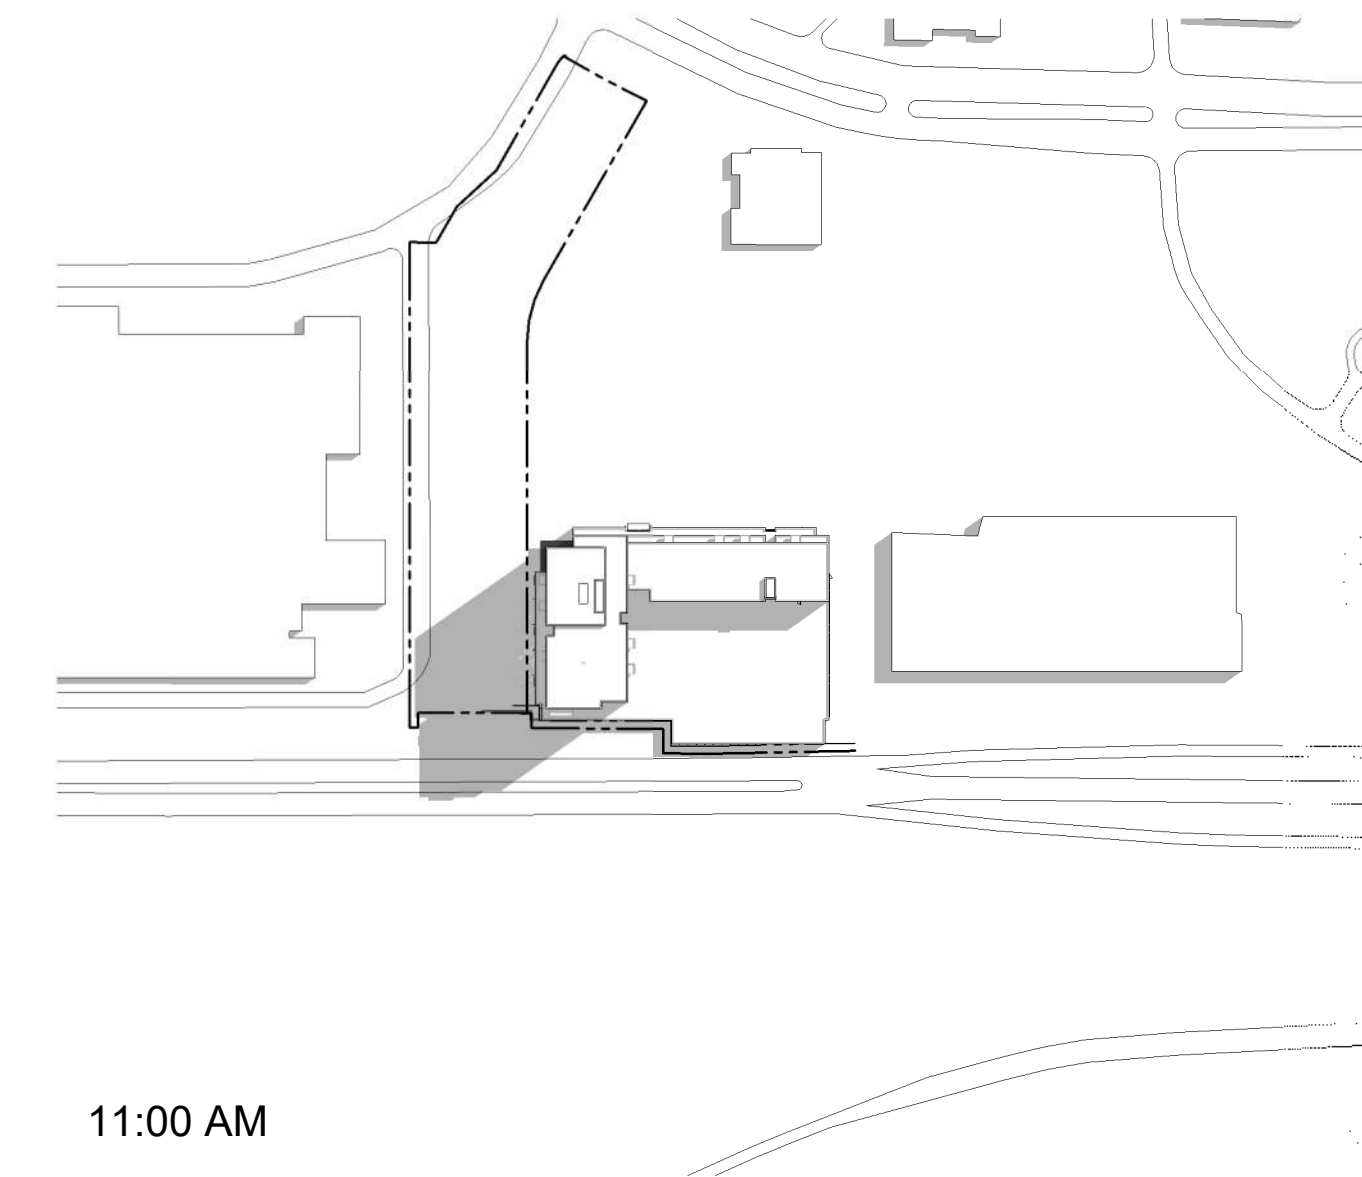


11:00 AM

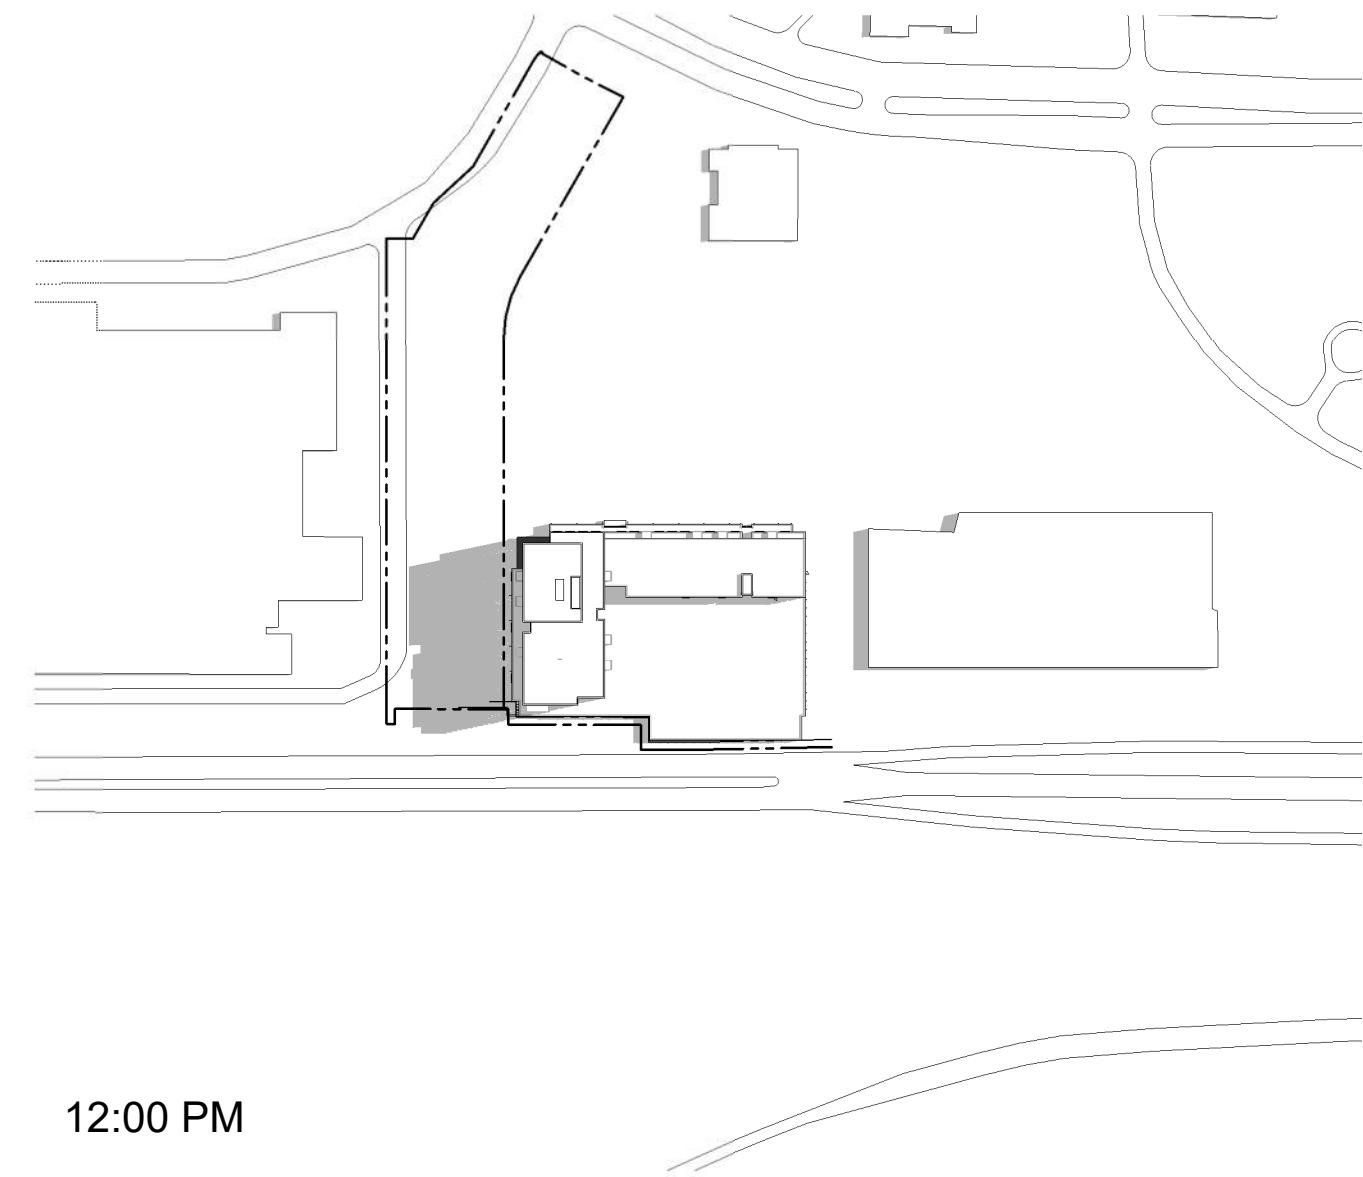


12:00 PM

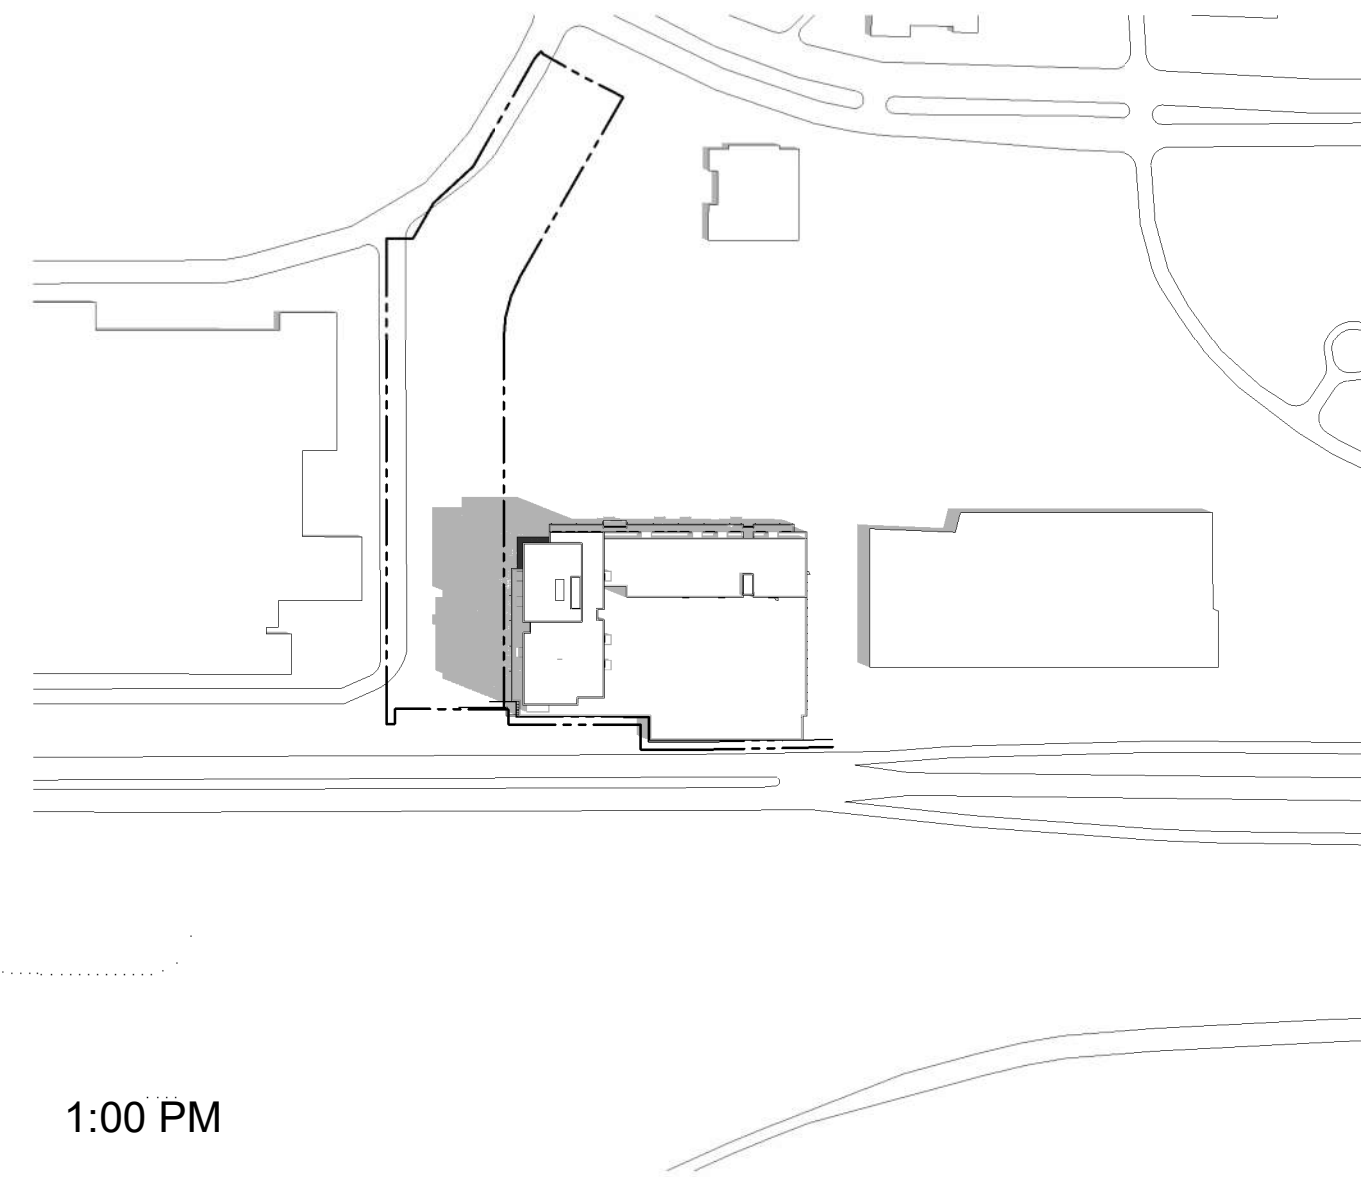


1:00 PM

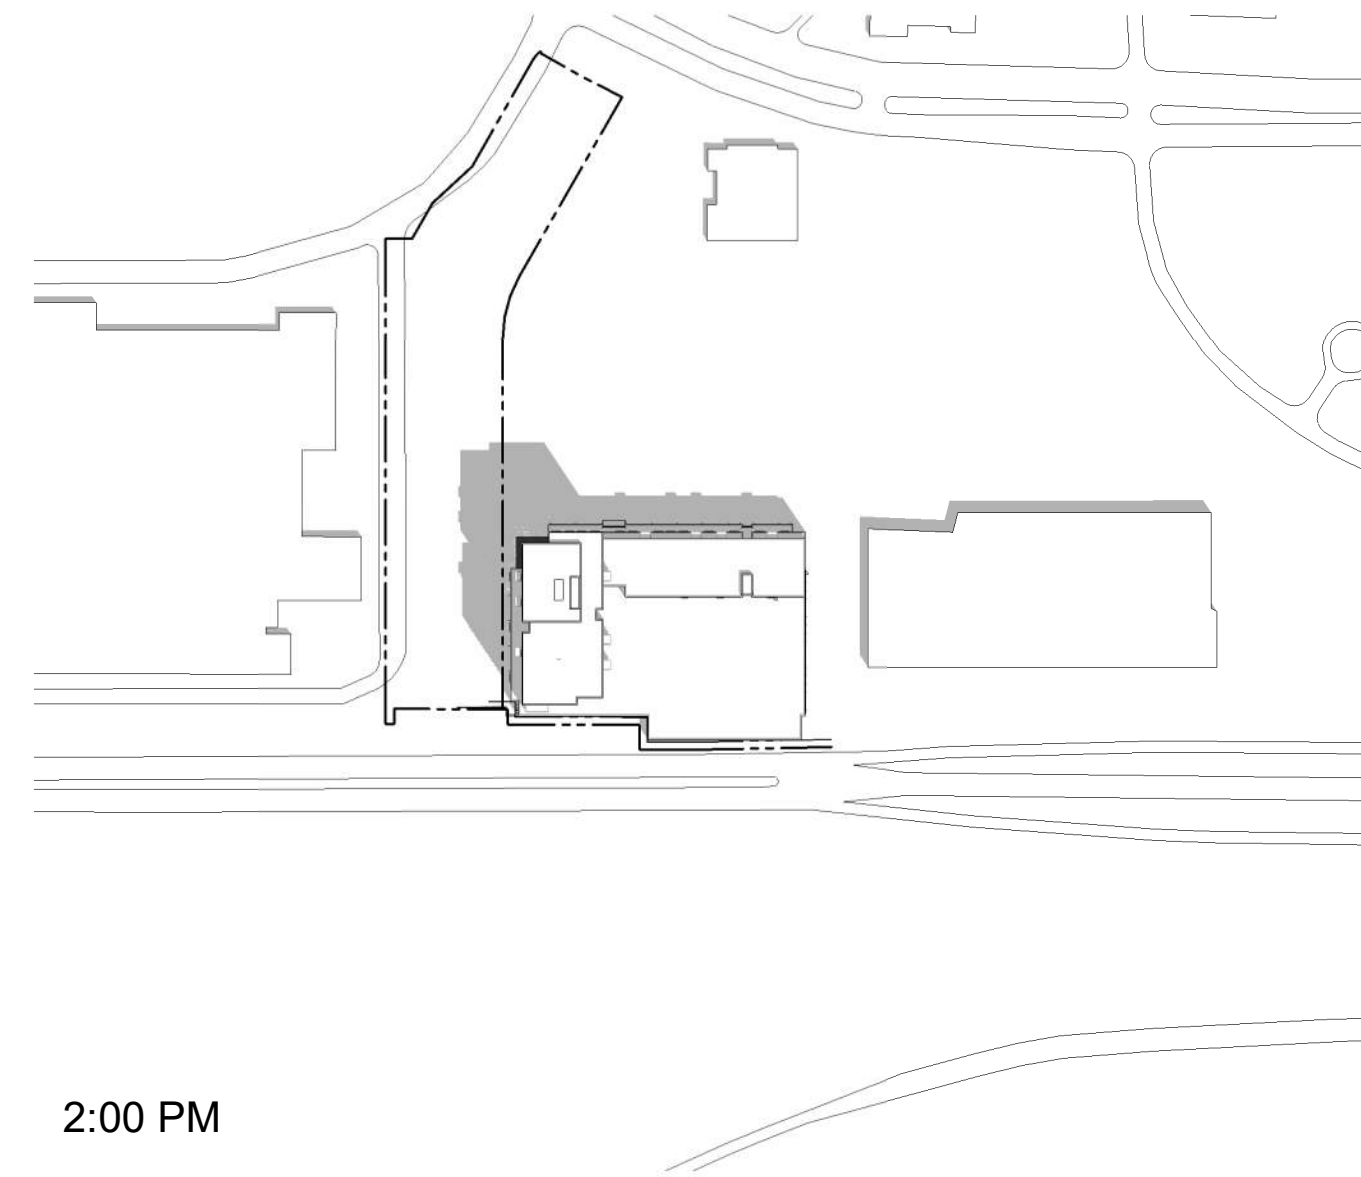


2:00 PM

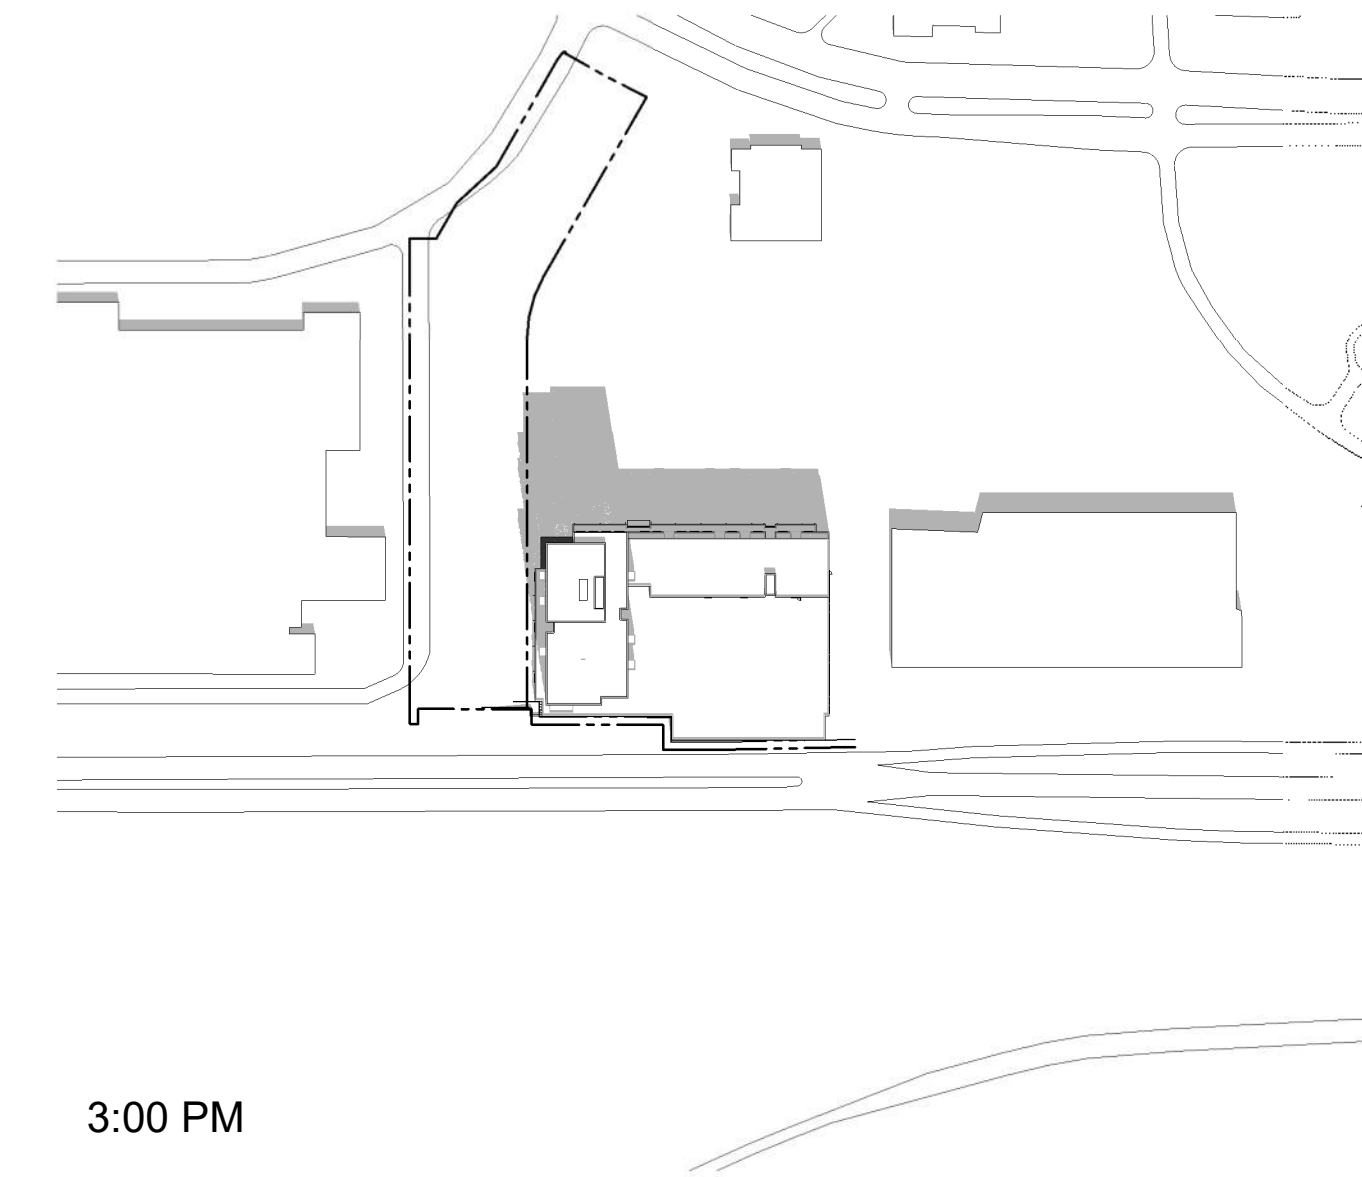


3:00 PM

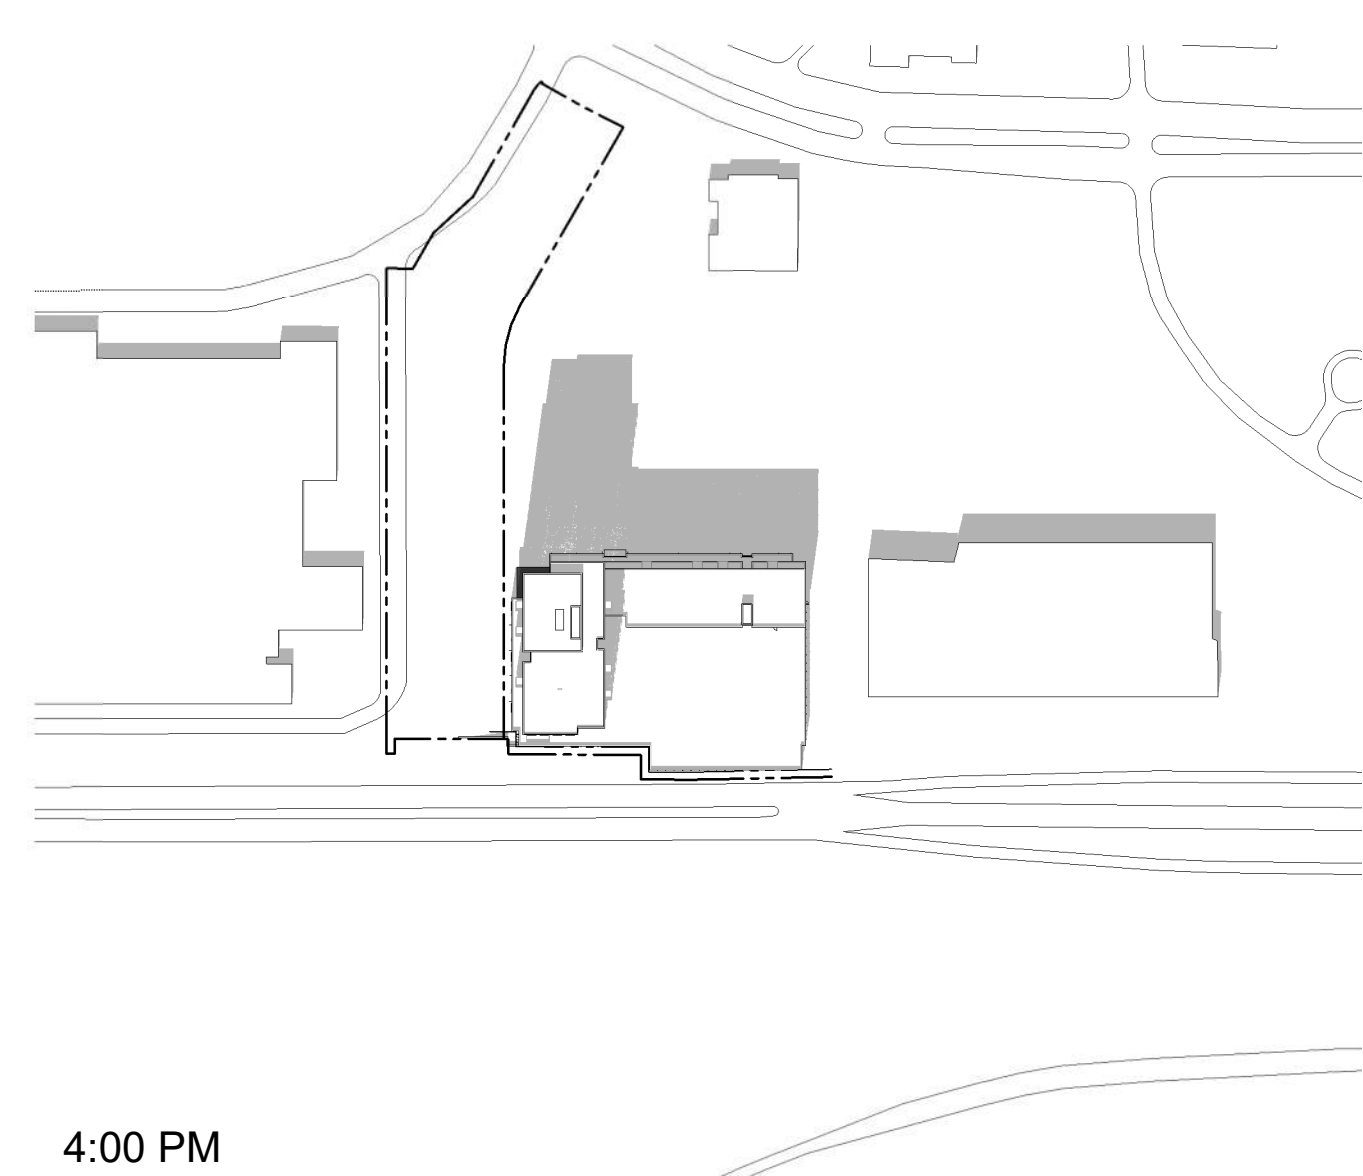


4:00 PM

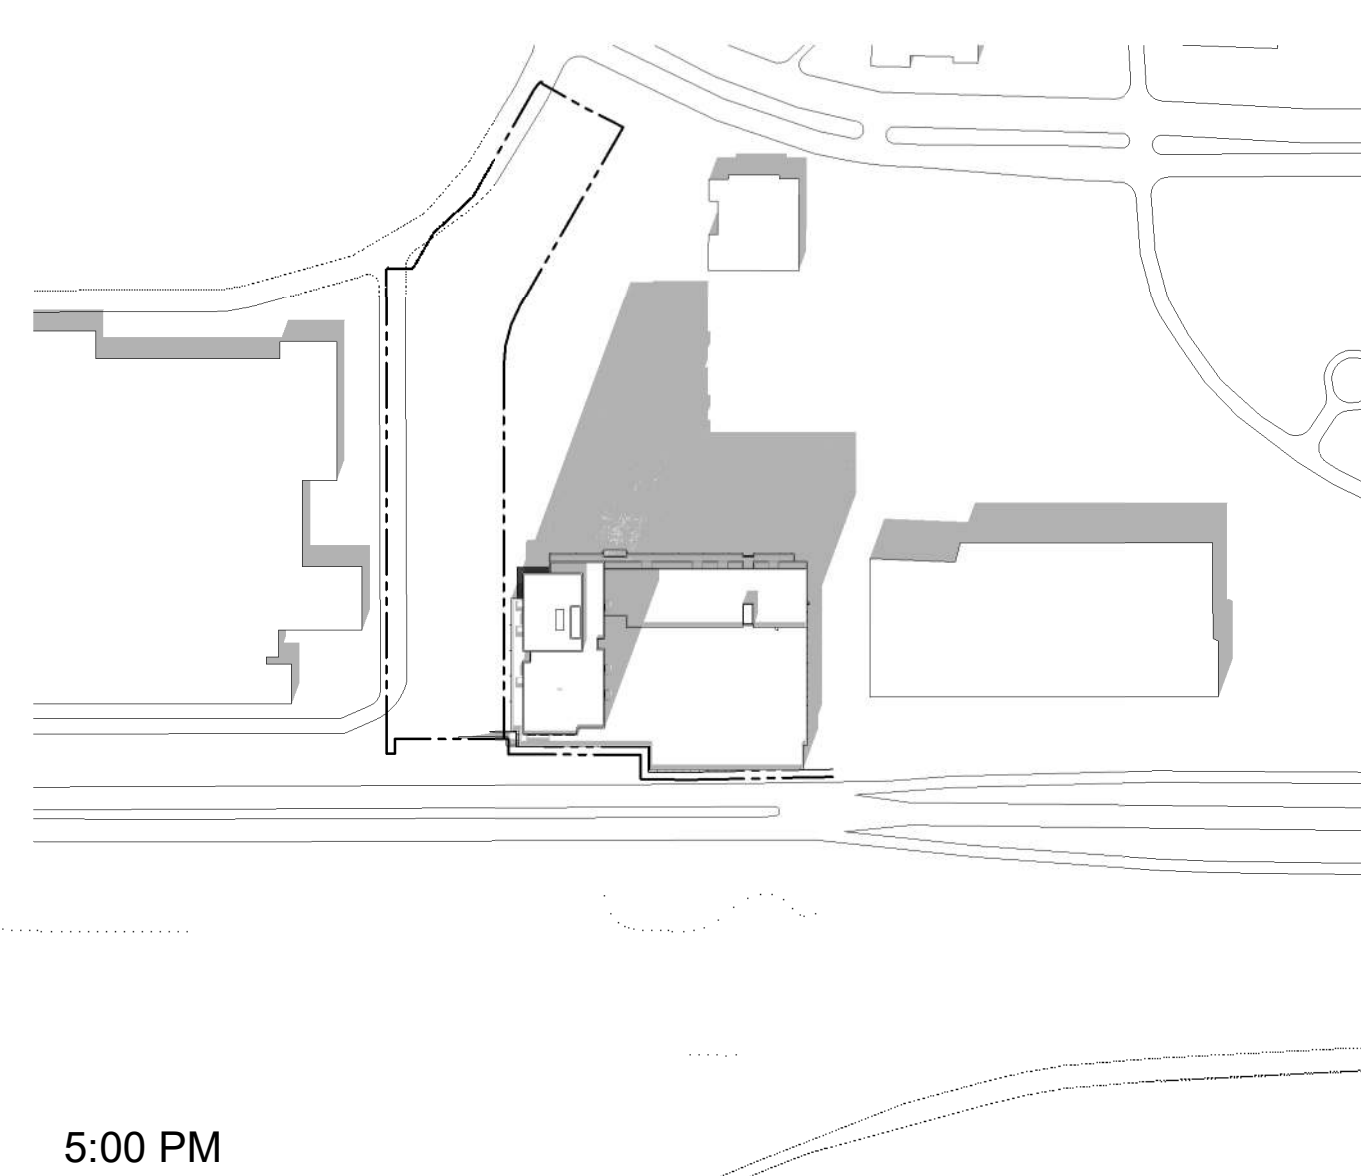


5:00 PM

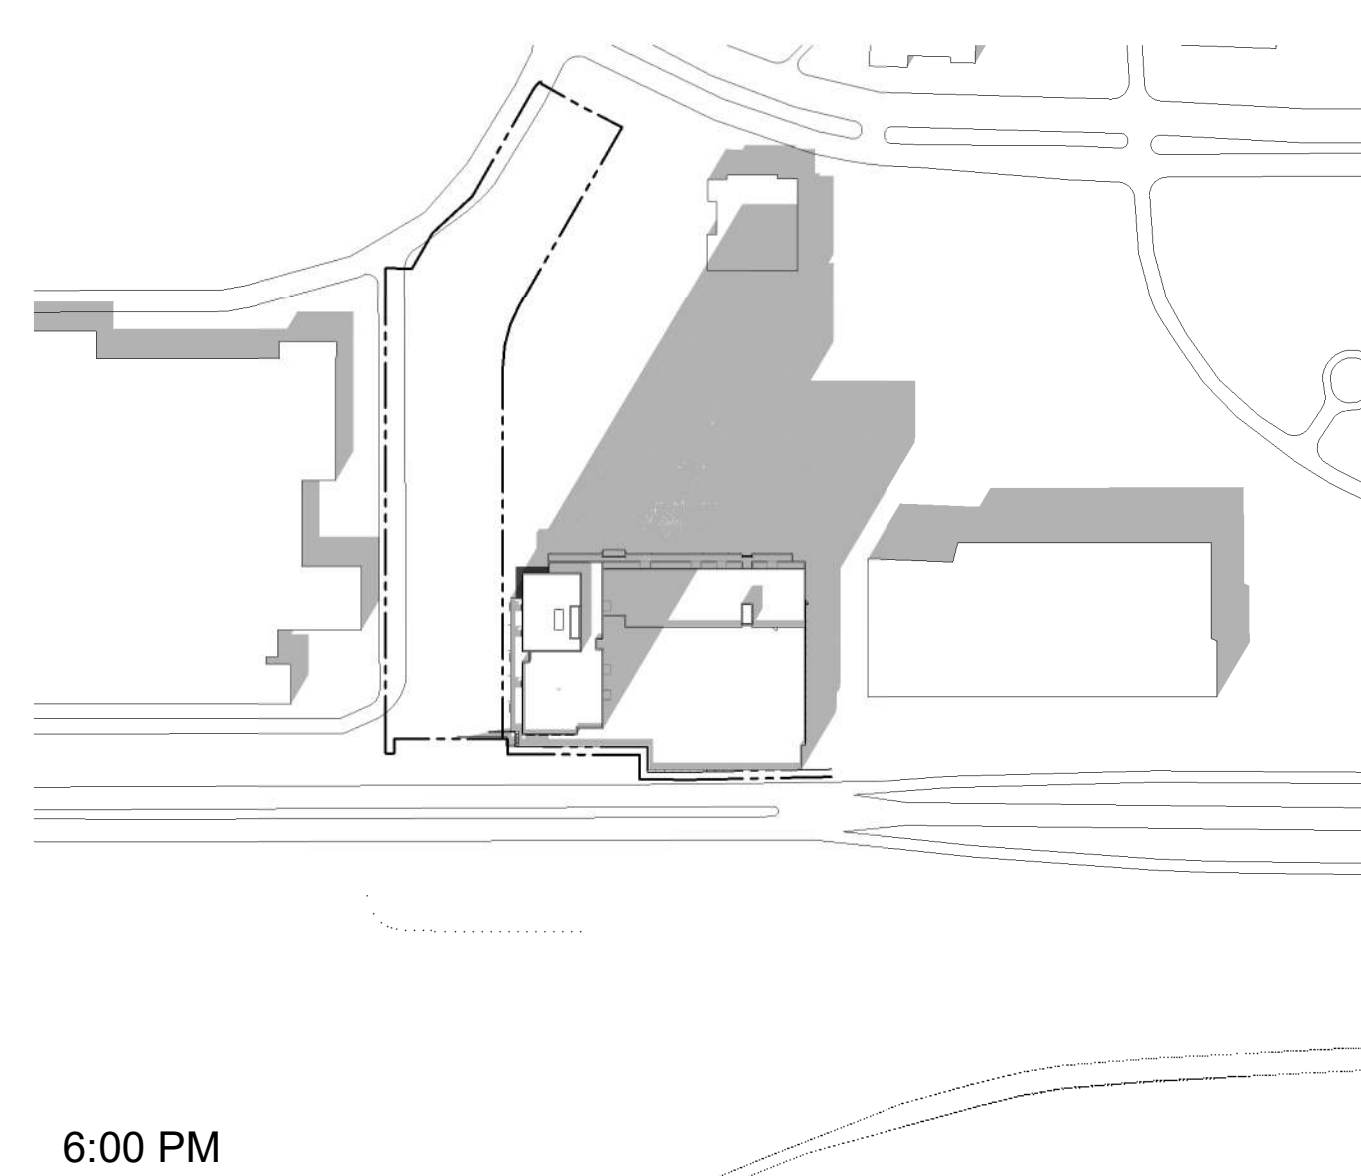

6:00 PM

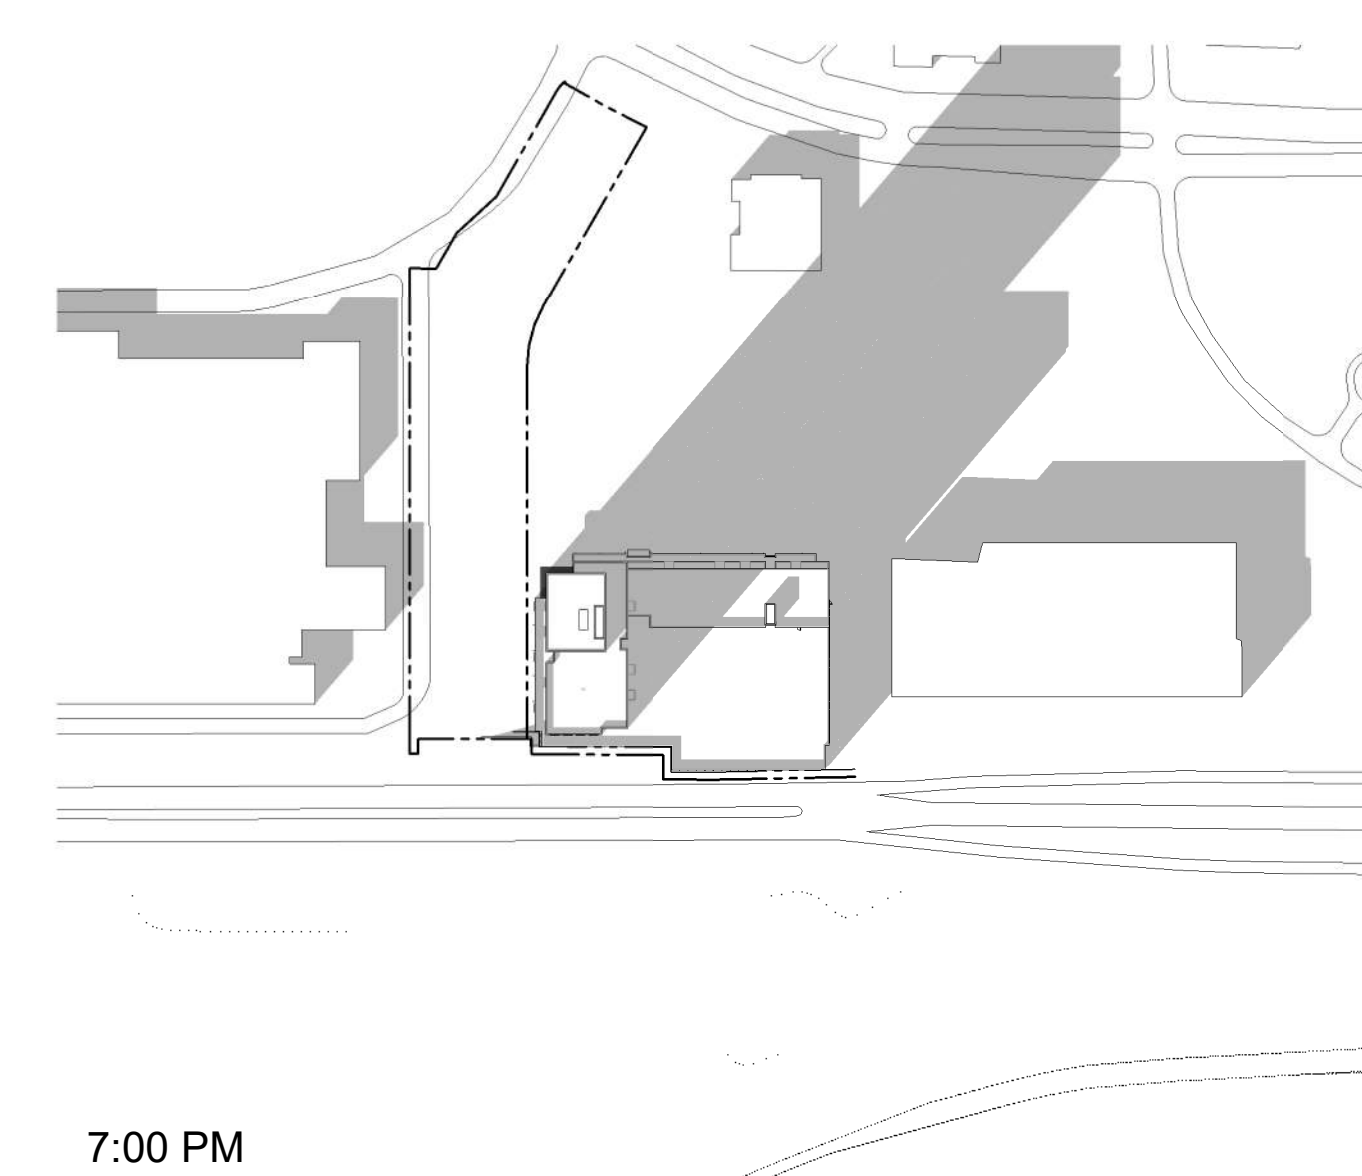

7:00 PM

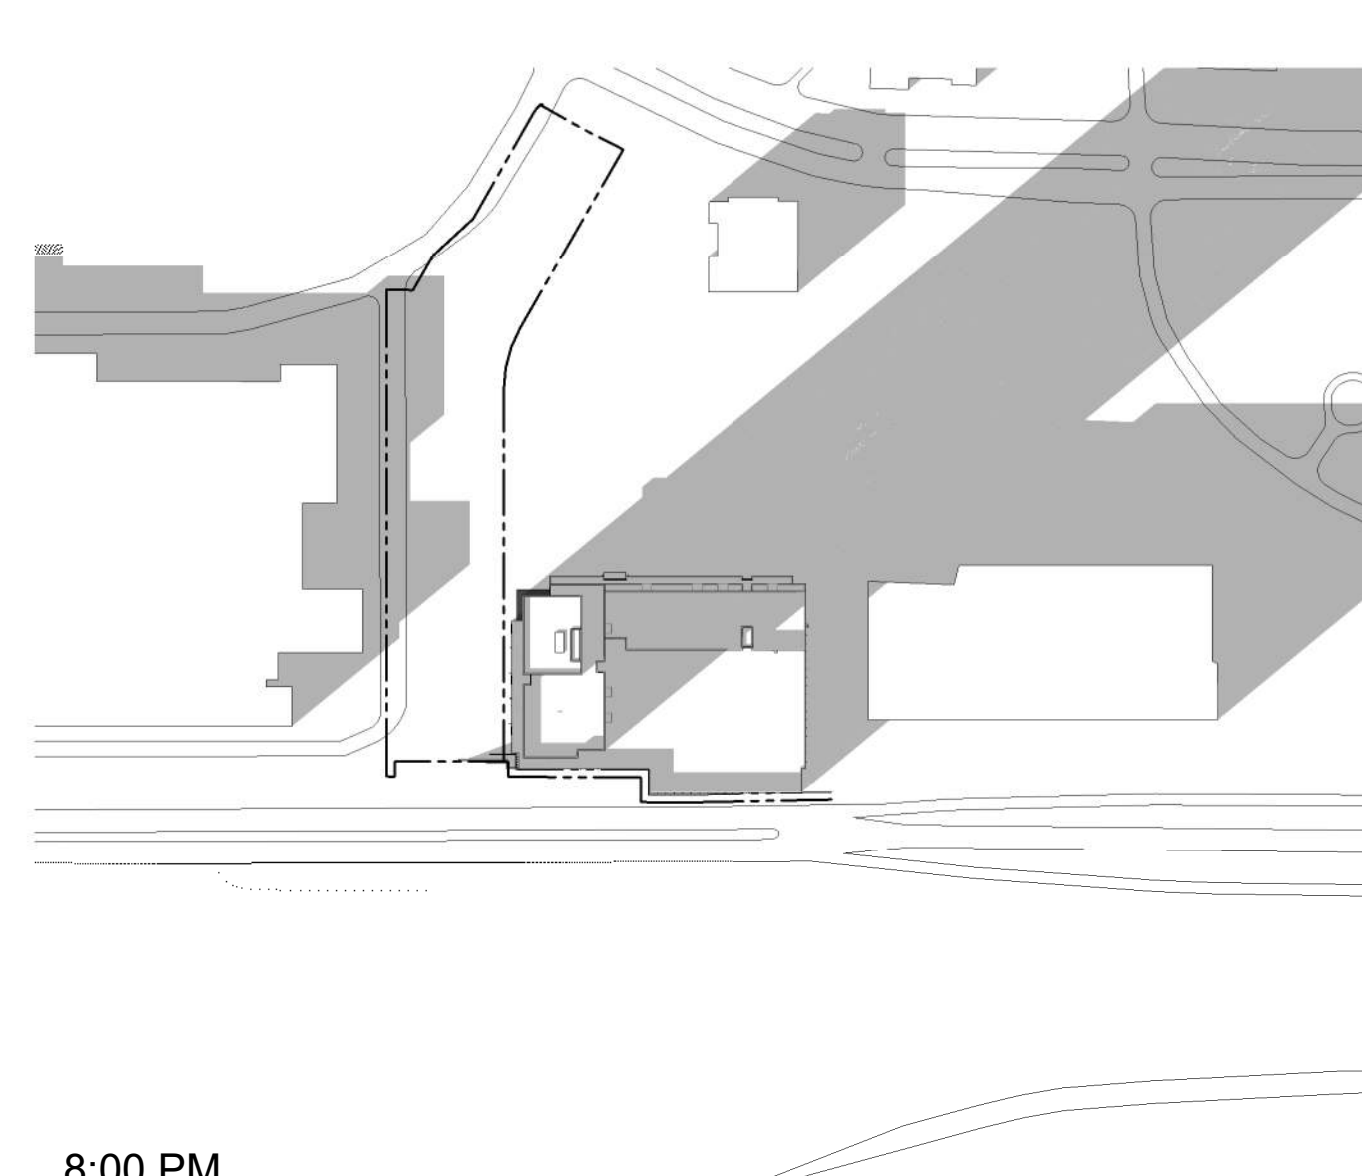

8:00 PM


IT IS THE RESPONSIBILITY OF THE APPROPRIATE CONTRACTOR TO CHECK AND VERIFY ALL DIMENSIONS ON SITE AND TO REPORT ALL ERRORS AND/OR OMISSIONS TO THE ARCHITECT.  
ALL CONTRACTORS MUST COMPLY WITH ALL PERTINENT CODES AND BY-LAWS.  
THIS DRAWING MAY NOT BE USED FOR CONSTRUCTION UNTIL SIGNED BY THE ARCHITECT.  
DO NOT SCALE DRAWINGS.  
COPYRIGHT RESERVED.

WITHOUT PREJUDICE

No.	DESCRIPTION	DD.MM.YY
8	ISSUED FOR 2ND ROUND SPIC COMMENTS	2026 04 20
7	ISSUED FOR 1ST ROUND SPIC COMMENTS	2023 10 19
6	REVISED CONCEPT ISSUED TO CONSULTANTS	2023 07 28
5	ISSUED WITH GENERAL UPDATES	2023 04 12
4	ISSUED WITH GENERAL UPDATES	2023 02 07
3	ISSUED FOR SPIC APPLICATION	2021 10 28
2	ISSUED WITH GENERAL UPDATES	2021 10 28
1	ISSUED FOR CONSULTANT START UP	2021 08 31

REVISIONS:

ARCHITECT SEAL: \_\_\_\_\_

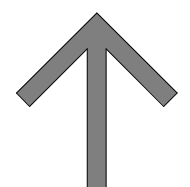NORTH ARROW:  
  
 TRUE NORTH

CLIENT:  
  
 SMARTCENTRES


ARCHITECT:  
  
 56 Beech Street, Ottawa, Ontario K1S 3J6  
 t.613.724.9932 f.613.724.1209 www.rodericklahey.ca

PROJECT TITLE:  
 Ottawa, ON  
 SmartCentres South Keys


SHEET TITLE:  
 SUNSHADE STUDY

DRAWN: Author	CHECKED: Checker
SCALE: 1 : 2000	SHEET No: A-501
PROJECT No: 2030	


MARCH/SEPTEMBER 21ST, EDT

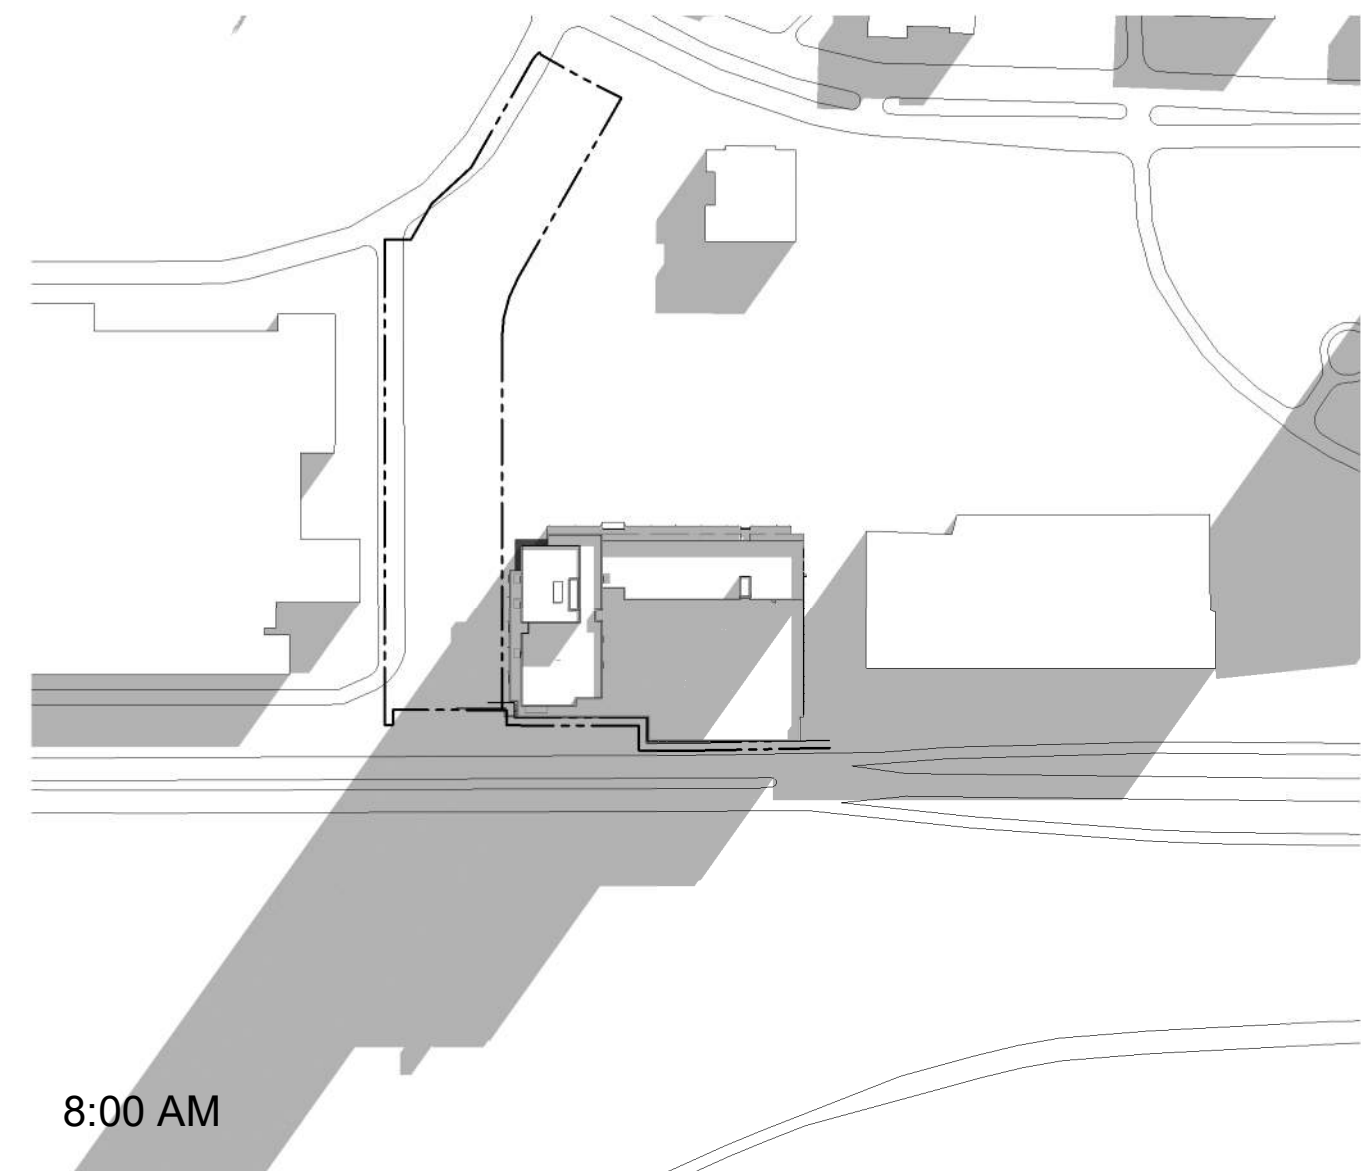


8:00 AM

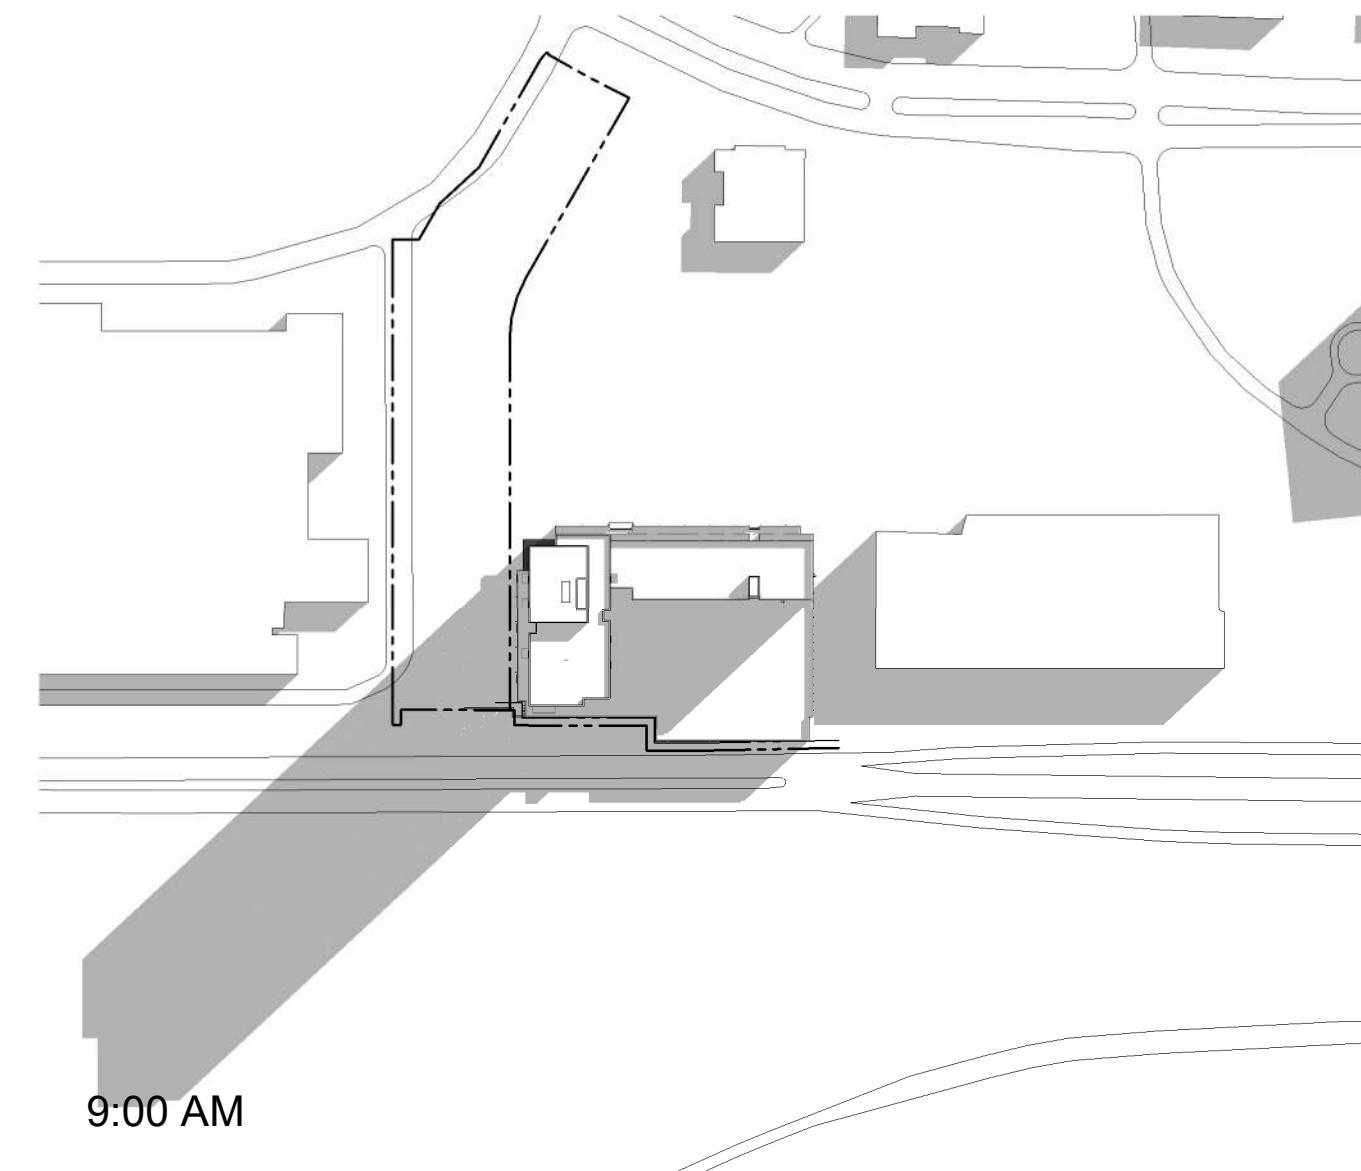


9:00 AM

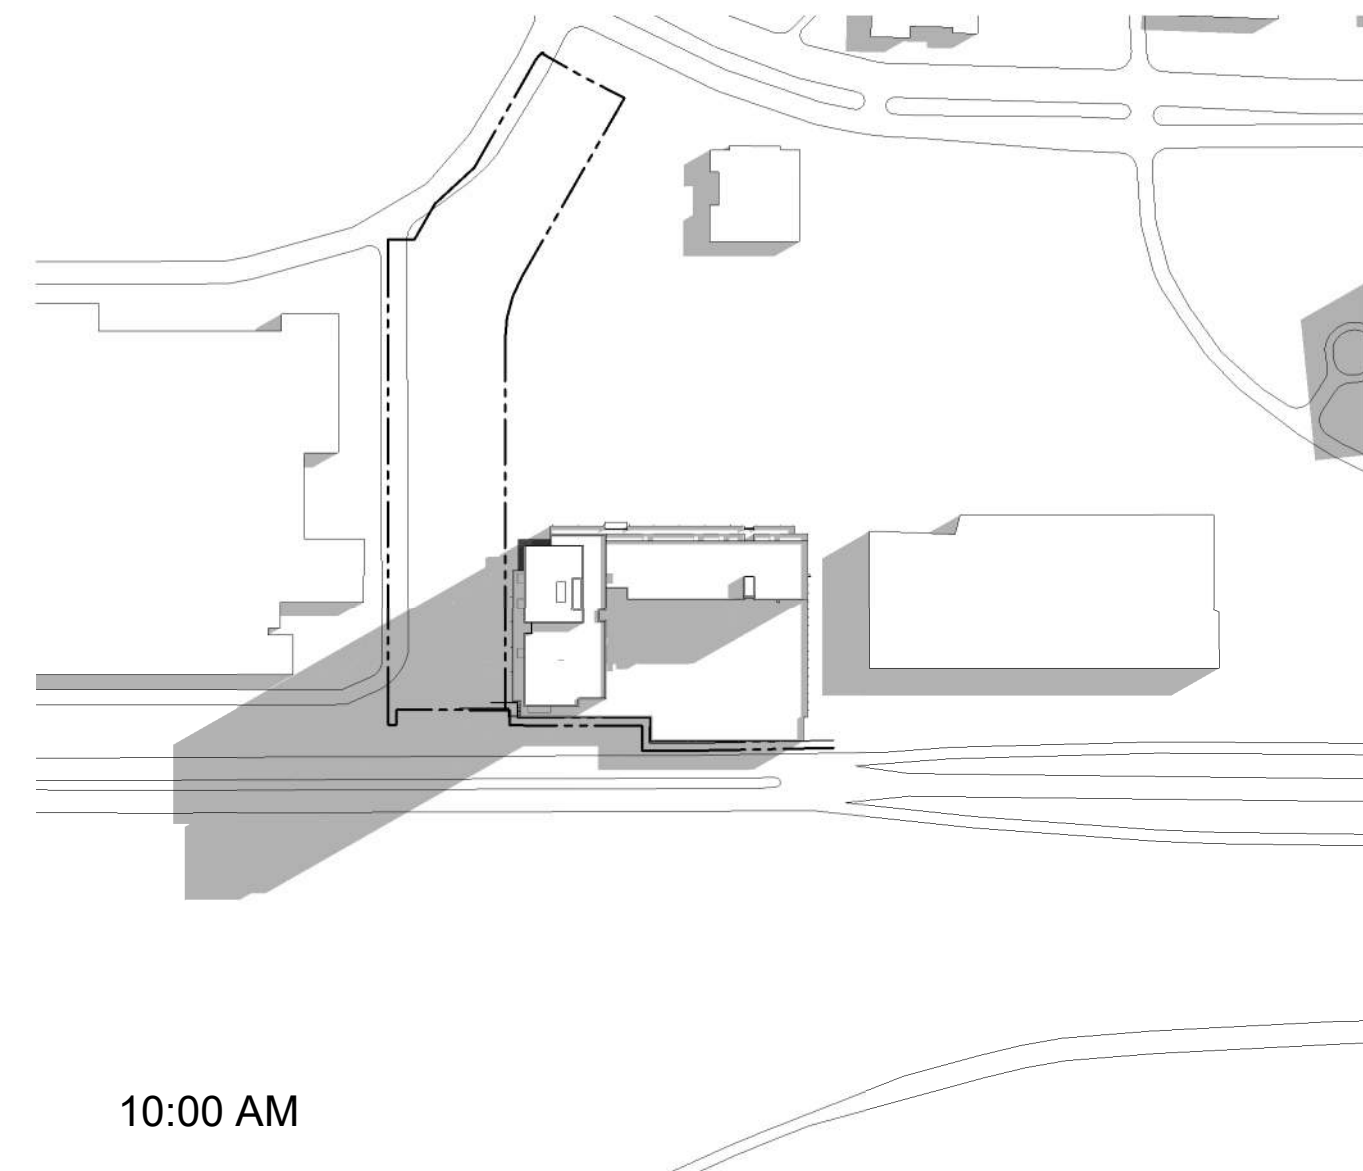


10:00 AM

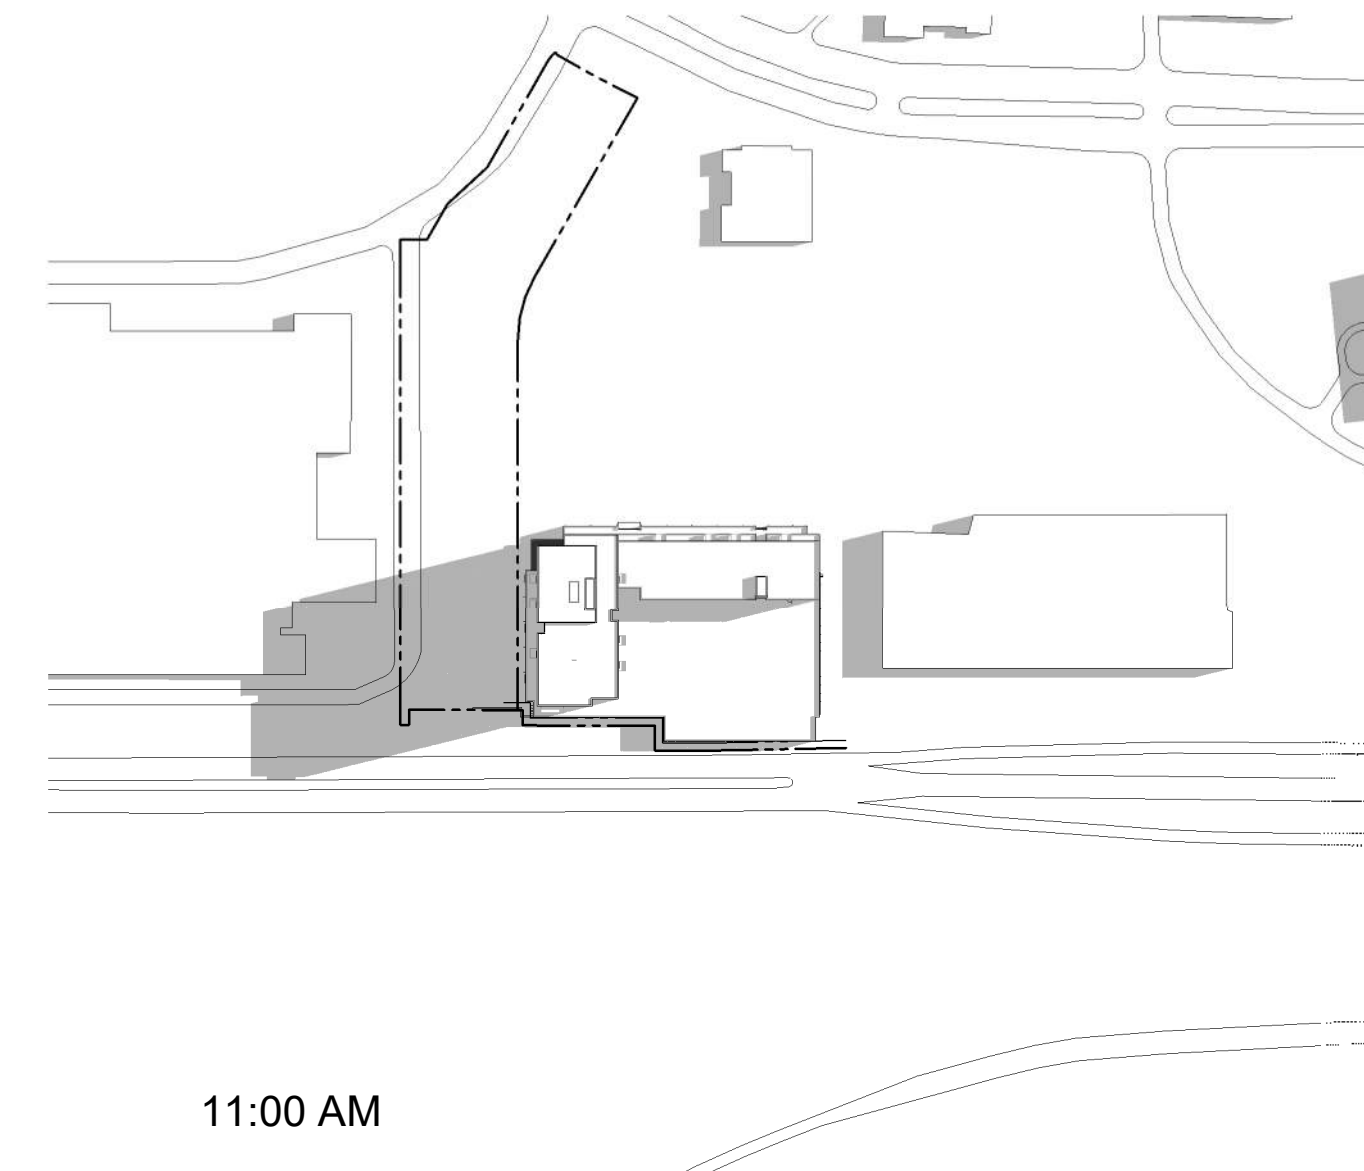


11:00 AM

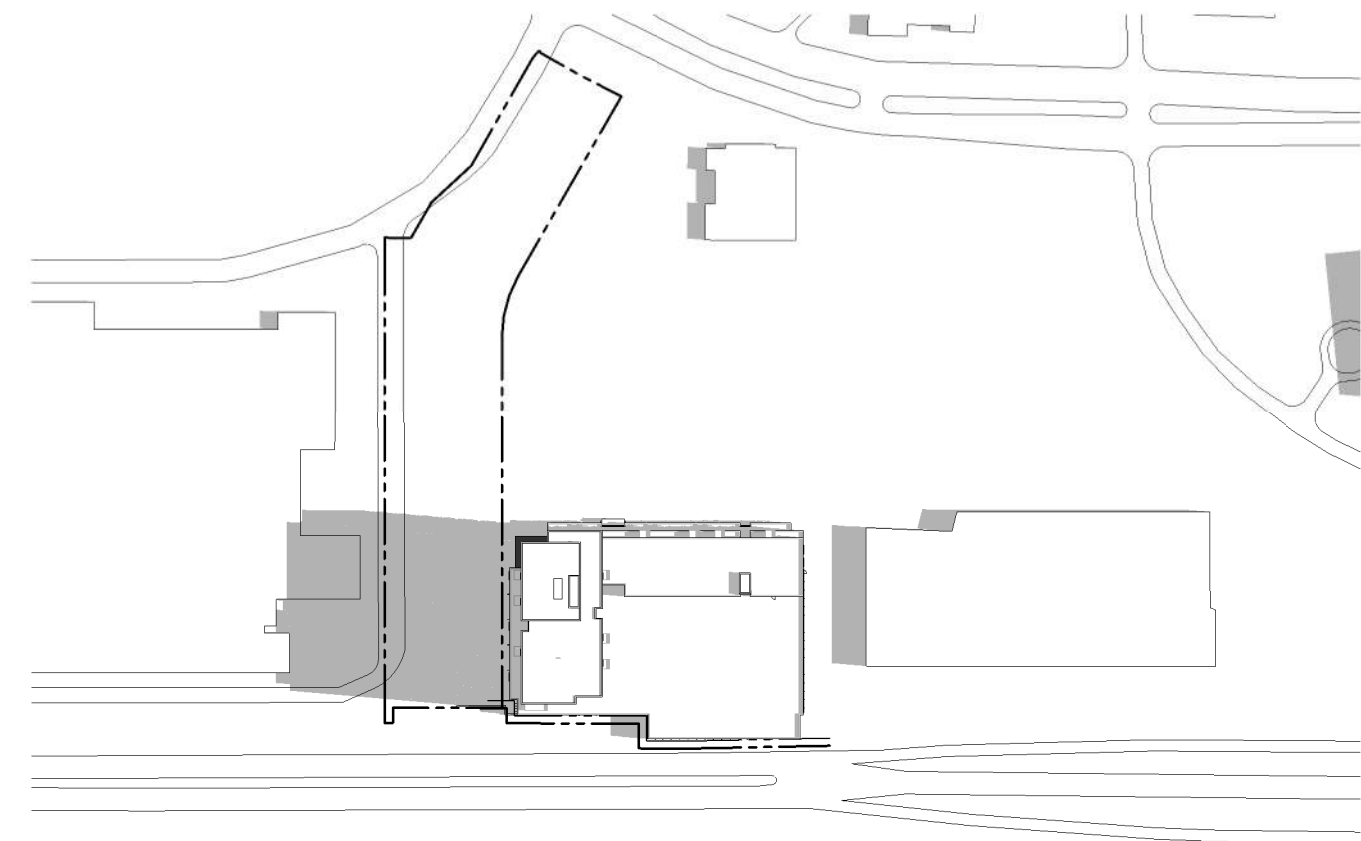


12:00 PM

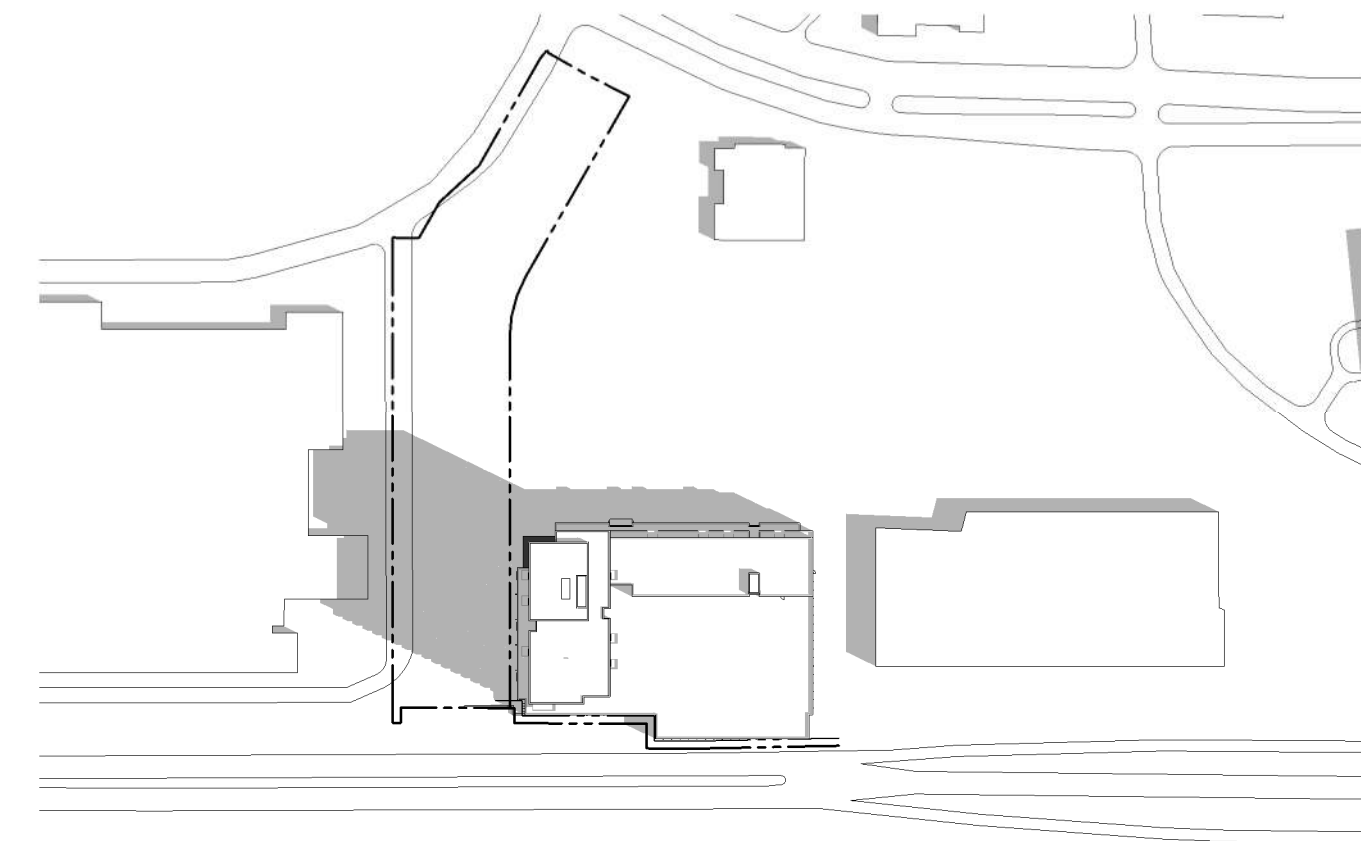


1:00 PM

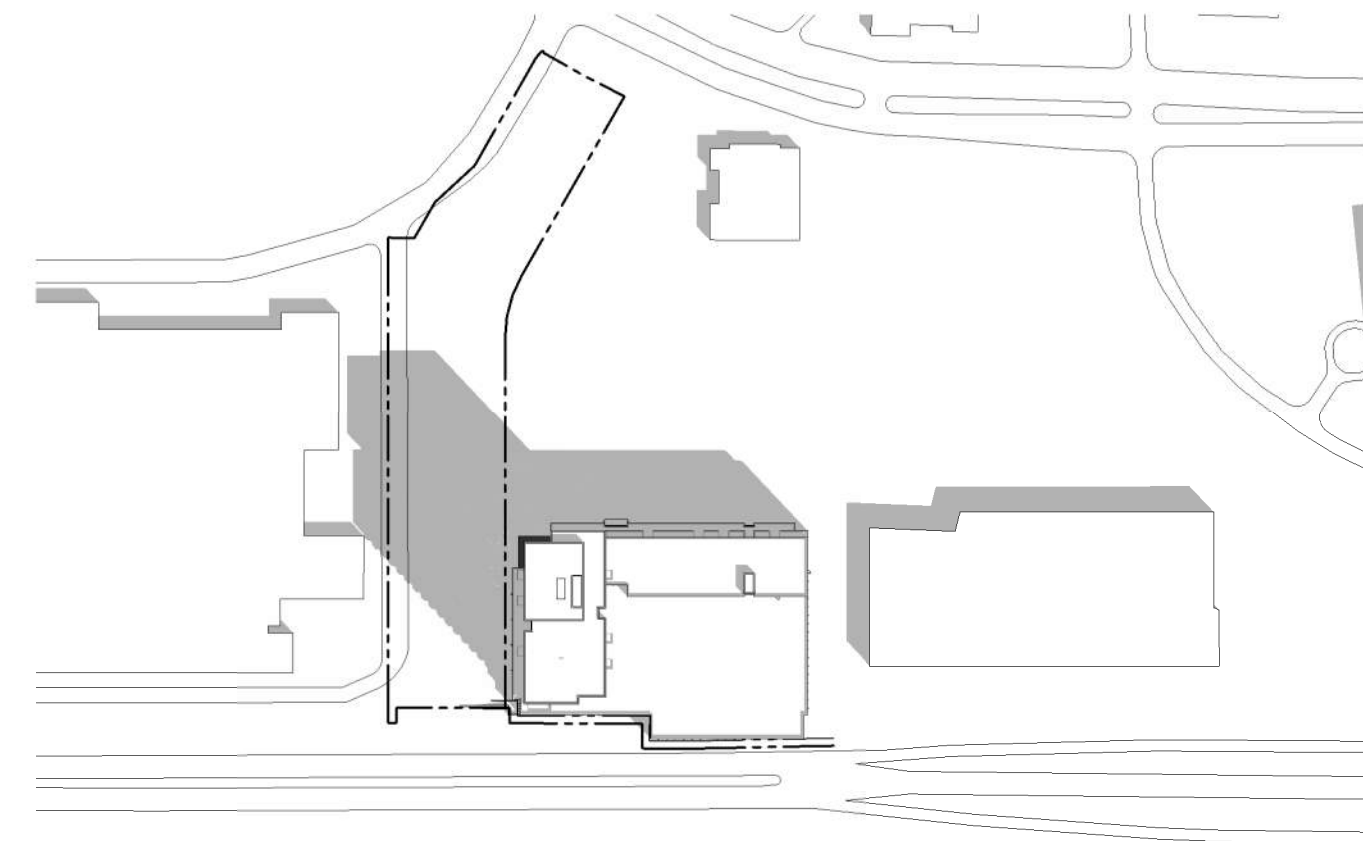


2:00 PM

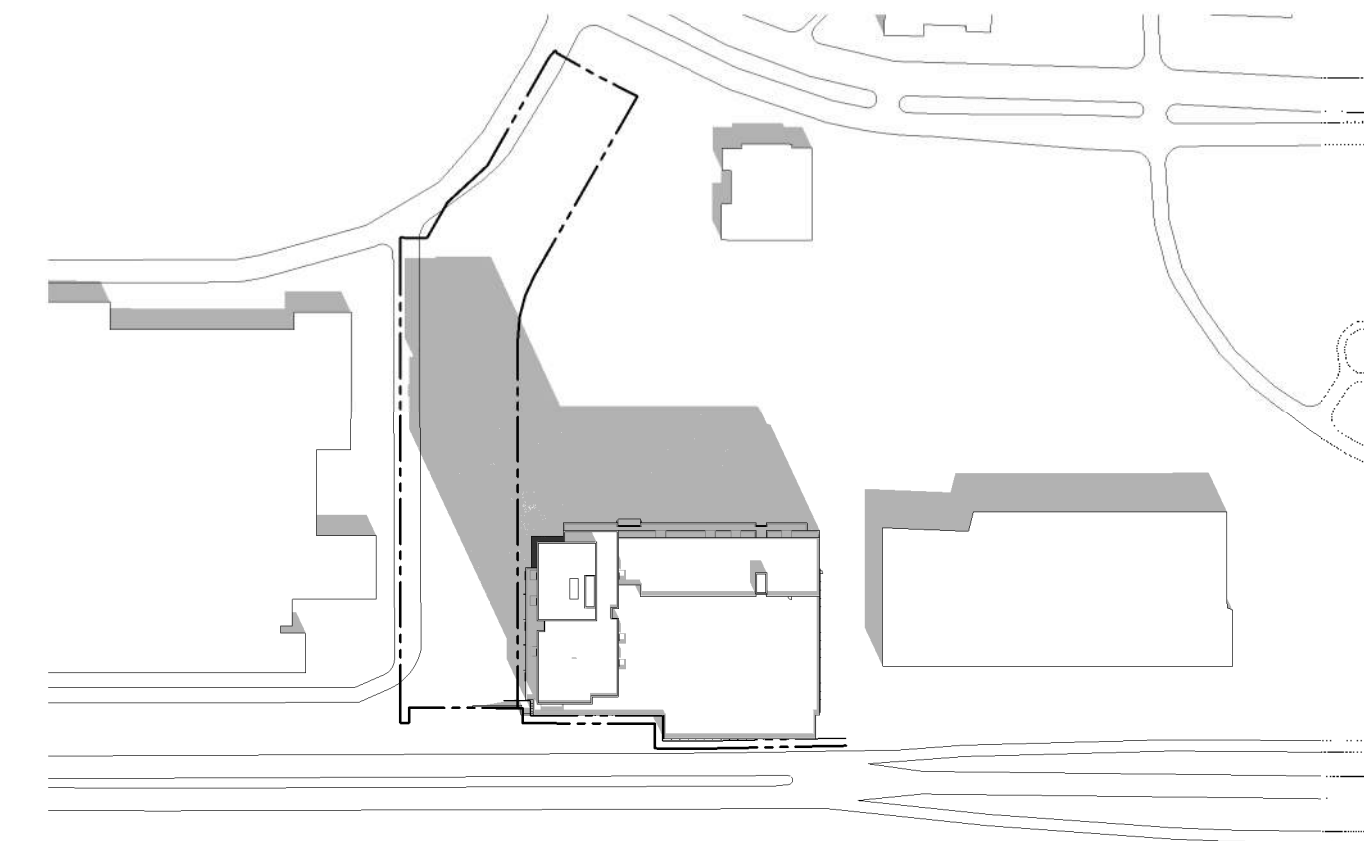


3:00 PM

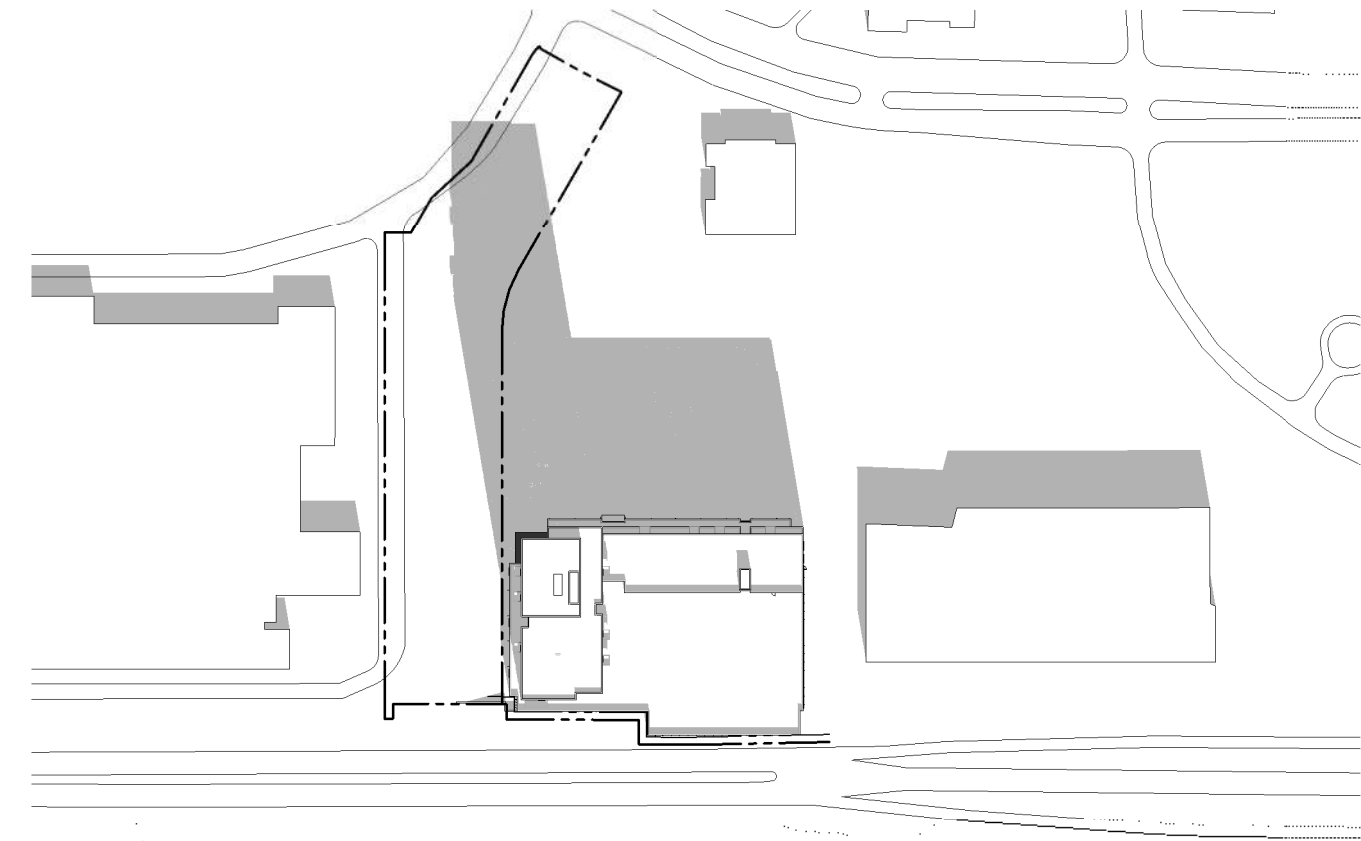

4:00 PM

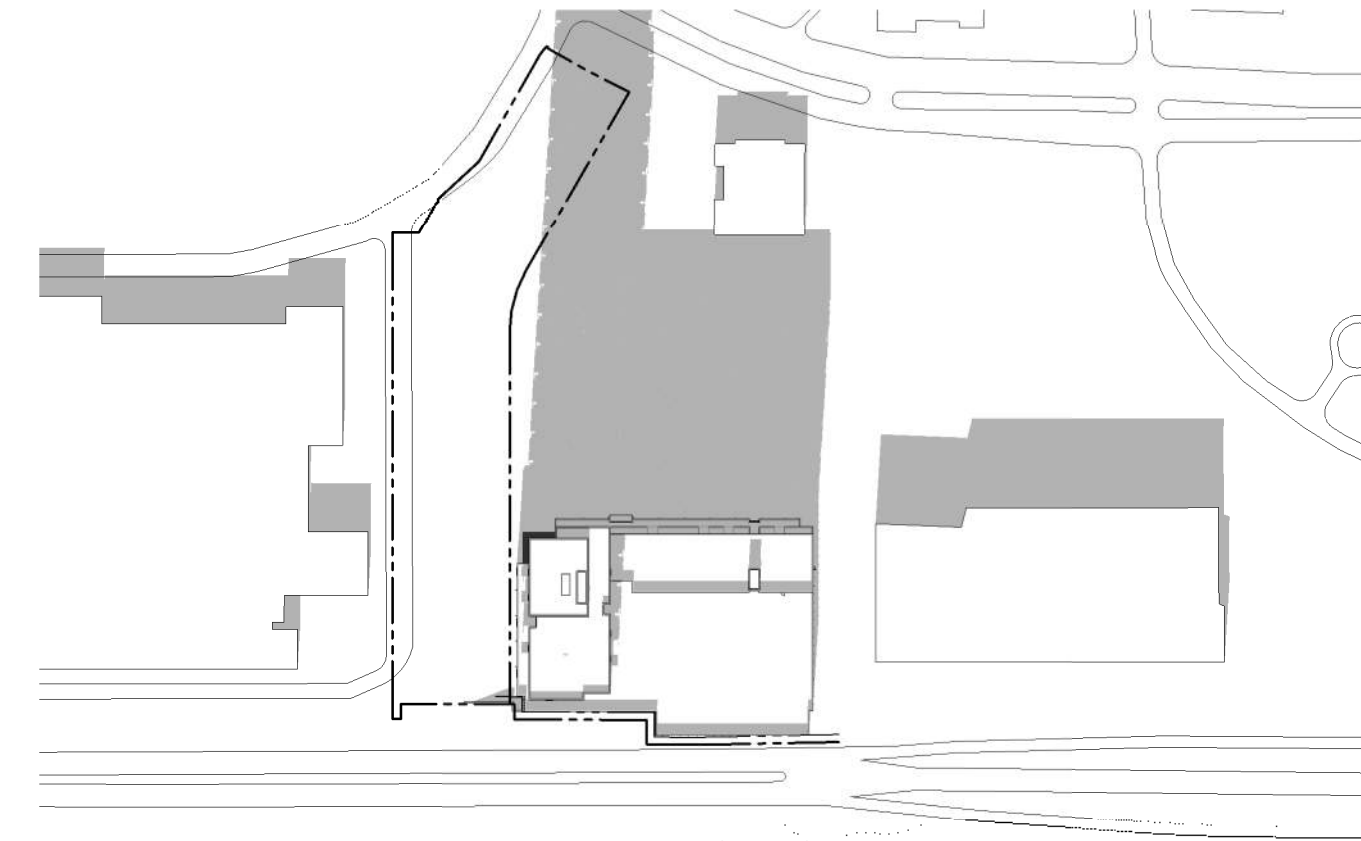

5:00 PM

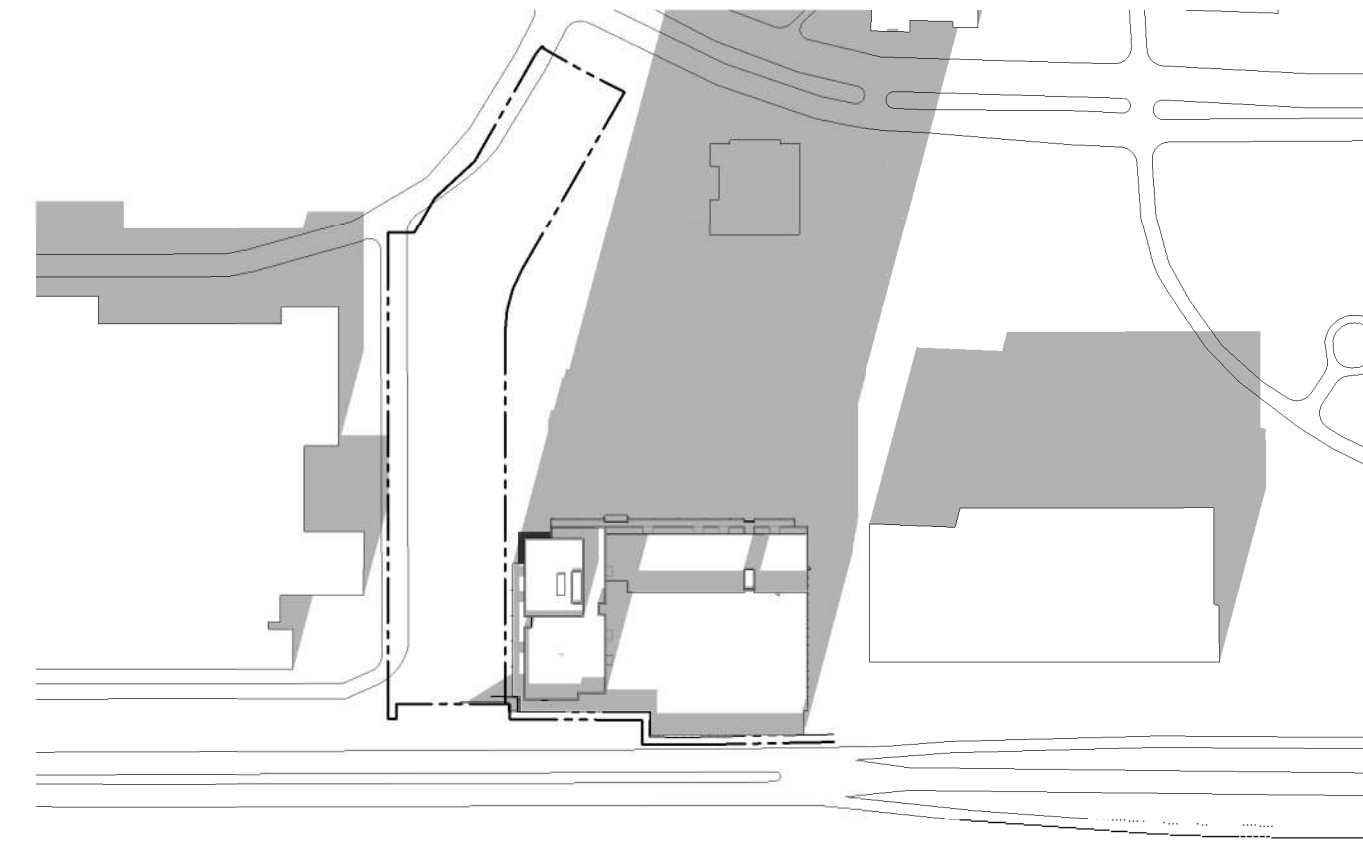


6:00 PM

IT IS THE RESPONSIBILITY OF THE APPROPRIATE CONTRACTOR TO CHECK AND VERIFY ALL DIMENSIONS ON SITE AND TO REPORT ALL ERRORS AND/OR OMISSIONS TO THE ARCHITECT.  
ALL CONTRACTORS MUST COMPLY WITH ALL PERTINENT CODES AND BY-LAWS.  
THIS DRAWING MAY NOT BE USED FOR CONSTRUCTION UNTIL SIGNED BY THE ARCHITECT.  
DO NOT SCALE DRAWINGS.  
COPYRIGHT RESERVED.

WITHOUT PREJUDICE

No.	DESCRIPTION	DD.MM.YY
8	ISSUED FOR 2ND ROUND SPIC COMMENTS	2026 04 20
7	ISSUED FOR 1ST ROUND SPIC COMMENTS	2023 10 19
6	REVISED CONCEPT ISSUED TO CONSULTANTS	2023 07 28
5	ISSUED WITH GENERAL UPDATES	2023 04 12
4	ISSUED WITH GENERAL UPDATES	2023 02 07
3	ISSUED FOR SPIC APPLICATION	2021 10 28
2	ISSUED WITH GENERAL UPDATES	2021 10 28
1	ISSUED FOR CONSULTANT START UP	2021 08 31

REVISIONS:

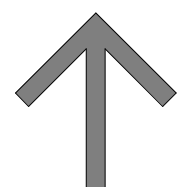ARCHITECT SEAL: \_\_\_\_\_ NORTH ARROW:   
TRUE NORTH

CLIENT:



SMARTCENTRES

ARCHITECT:



56 Beech Street, Ottawa, Ontario K1S 3J6  
t.613.724.9932 f.613.724.1209 www.rodericklahey.ca

PROJECT TITLE:

Ottawa, ON

SmartCentres South Keys

SHEET TITLE:

SUNSHADE STUDY

DRAWN: Author	CHECKED: Checker
SCALE: 1 : 2000	SHEET No: A-502
PROJECT No: 2030	

