

NOTE

COPYRIGHT © ZEIDLER ARCHITECTURE INC.

CONTRACTOR MUST CHECK AND VERIFY ALL DIMENSIONS ON THE JOB. ANY DISCREPANCY OR CONTRADICTORY INFORMATION WITHIN THIS SET OF DRAWINGS AND / OR OTHER CONSULTANTS' DRAWINGS MUST BE BROUGHT TO THE ATTENTION OF THE ARCHITECT BEFORE PROCEEDING.

**CSW**

- Landscape Architecture
- Urban Design
- Site Planning
- Recreation and Park Planning
- Project Management

319 McRae Avenue, Suite 502, Ottawa, Ontario, K1Z 0B9  
Tel. (613) 729-4536

1	ISSUED TO SITE PLAN CONTROL	2021-10-29
NO.	ISSUE/ REVISION	DATE

NOT FOR CONSTRUCTION


PROJECT  
**CF RIDEAU CENTRE  
REGISTRY SITE**

PROJECT ADDRESS  
70 NICOLAS ST.  
OTTAWA, ON

TITLE  
**LEVEL 1  
LANDSCAPE PLAN**

PROJECT NO. 2088-01  
DRAWN SE  
CHECKED JC

DRAWING NO. **L1.0**  
REVISION NO. 1

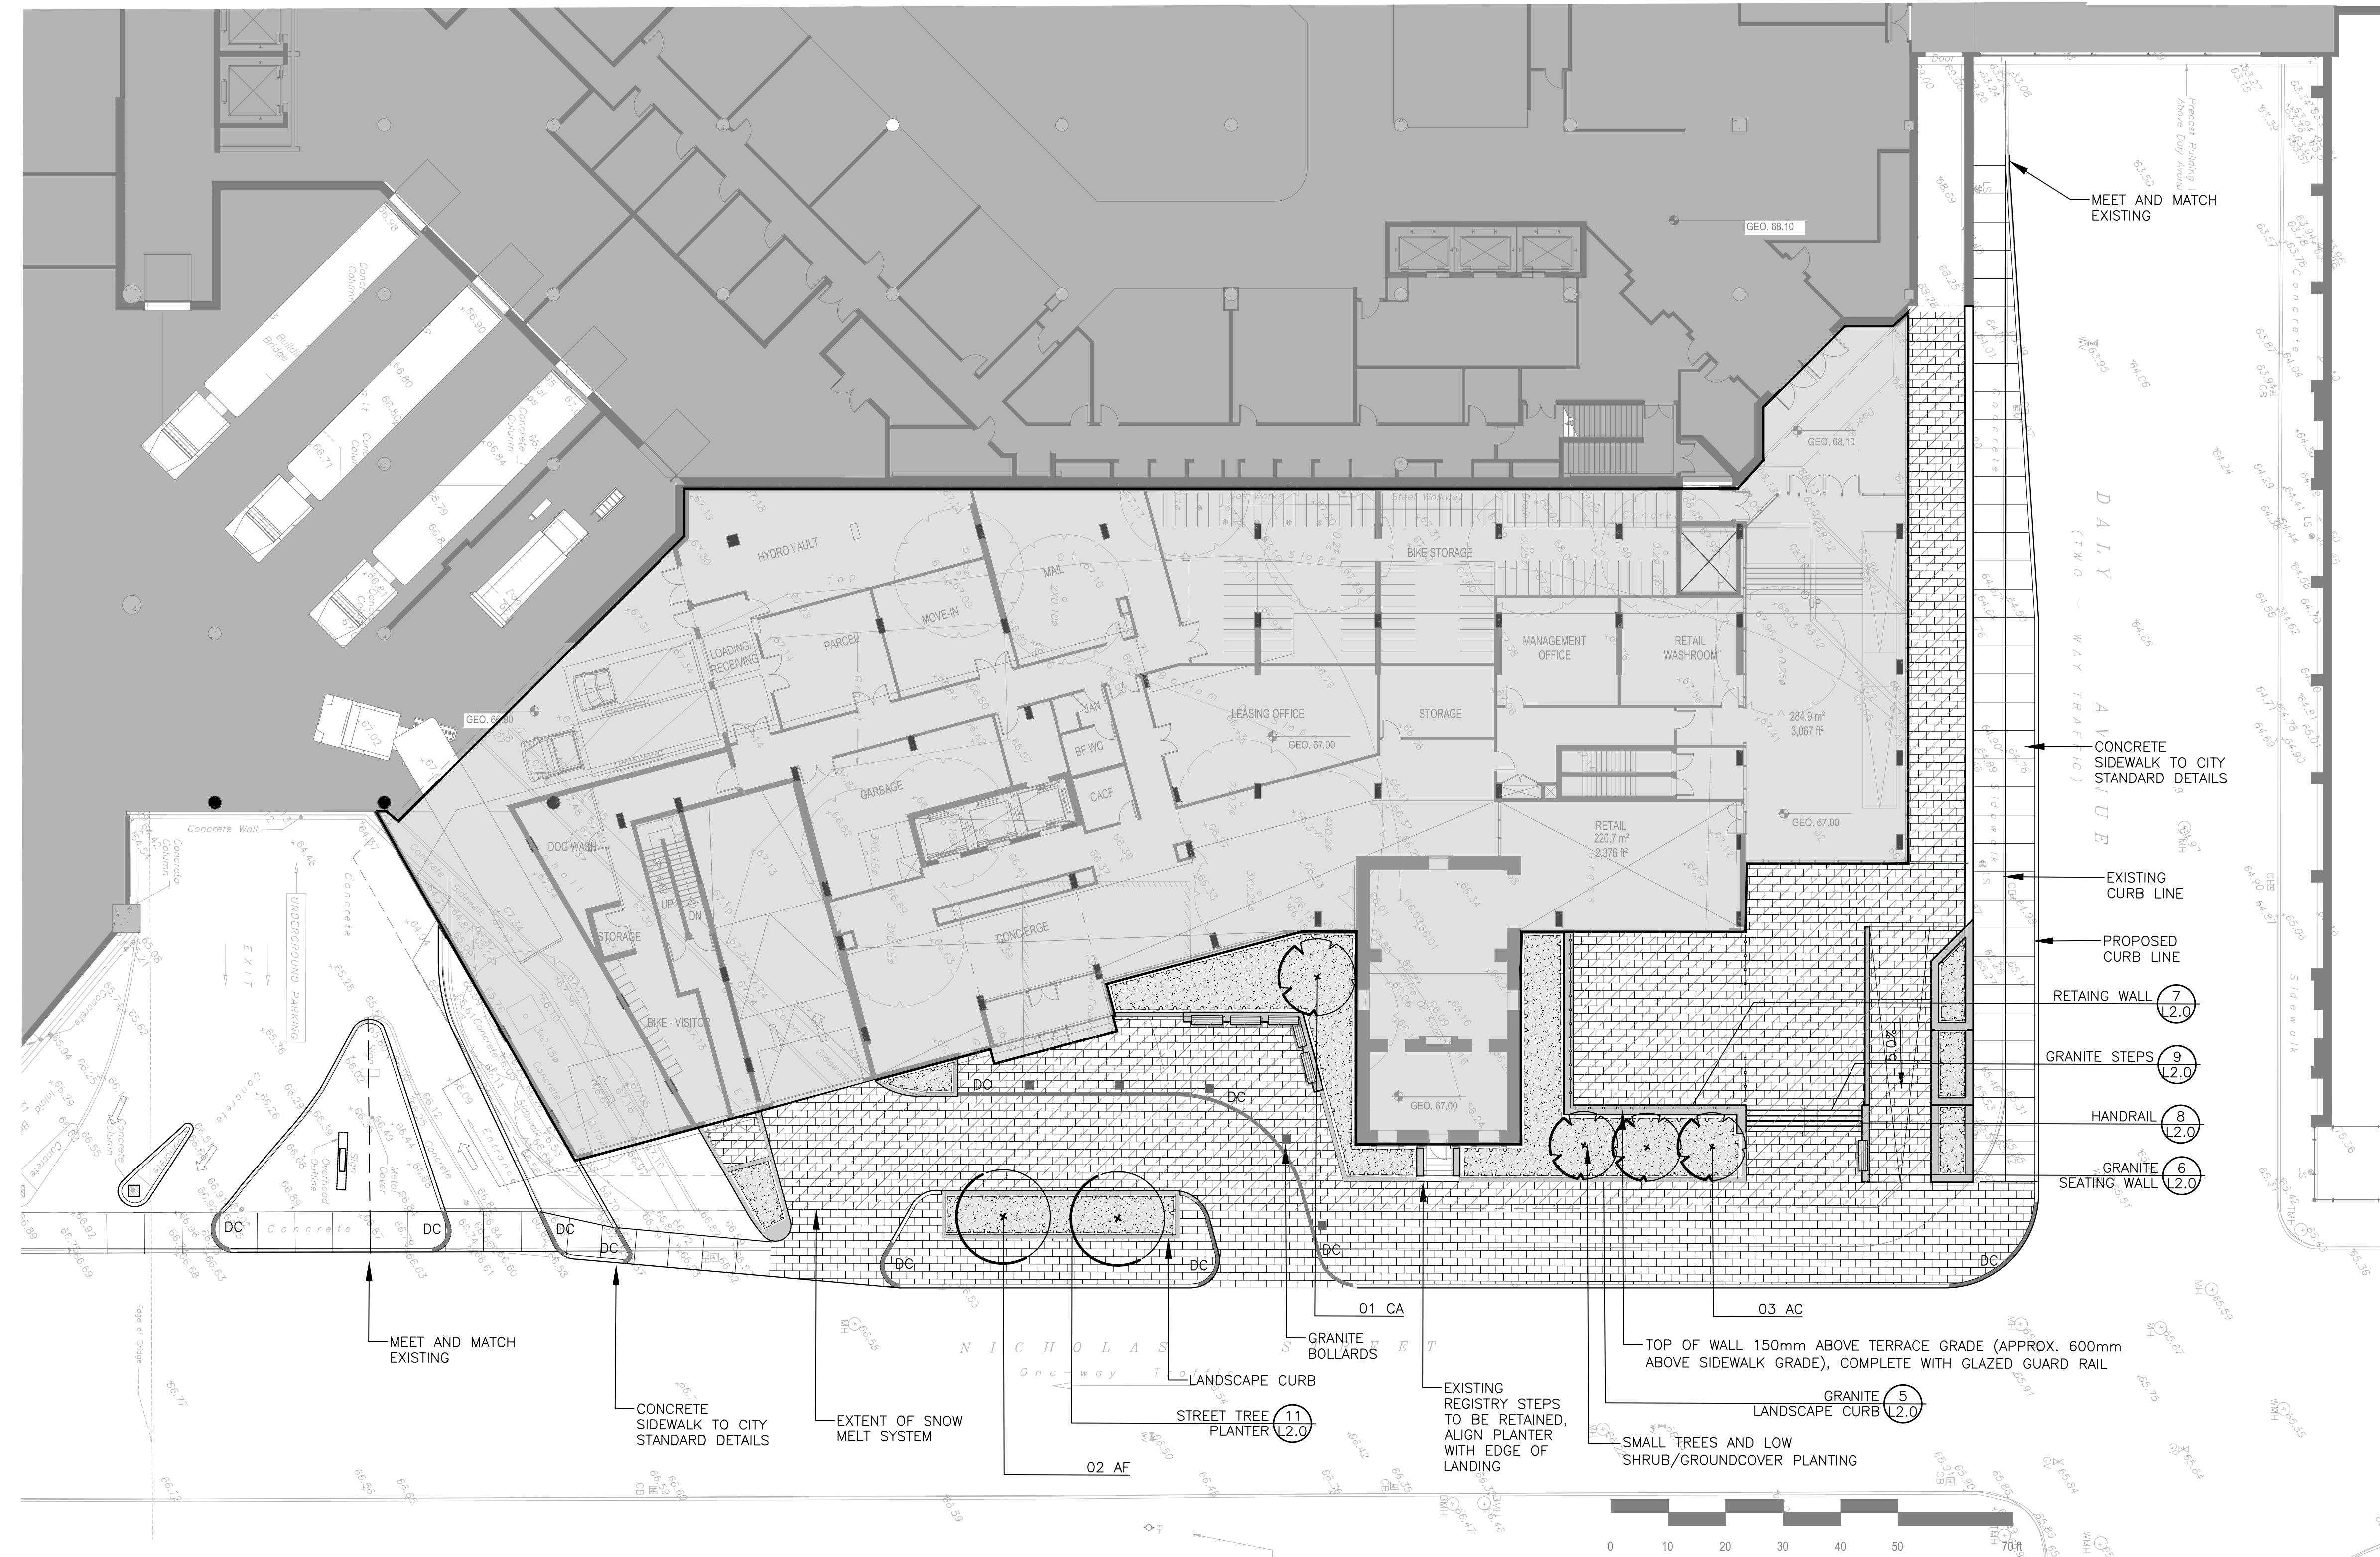

1 GROUND LEVEL LANDSCAPE PLAN


Scale: 1:200

PLANT LIST

SYM.	BOTANICAL NAME	COMMON NAME	QTY.	SIZE	REMARKS
AF	LARGE DECIDUOUS TREES ACER FREEMANII 'CELZAM'	CELEBRATION MAPLE	02	70mm CAL.	B&B / W.B.
AC	SMALL DECIDUOUS TREES AMELANCHIER CANADENSIS	SHADBLOW SERVICEBERRY	03	50mm CAL.	B&B / W.B.
CA	CORNUS ALTERNIFOLIA	PAGODA DOGWOOD	01	50mm CAL.	B&B / W.B.
JH	SHRUBS JUNIPERUS HORIZONTALIS 'PLUMOSA COMPACTA'	COMPACT ANDORA JUNIPER	--	600mm SPR.	POT. 750mm O.C.
RA	RIBES ALPINUM	ALPINE CURRENT	--	450mm HT.	POT. 600mm O.C.
CE	ORNAMENTAL GRASS CAREX ELATA 'BOWLES GOLDEN'	BOWLES GOLDEN SEDGE GRASS	--	300mm HT.	POT. 450mm O.C.
DC	DESCHAMPIA CESPITOSA 'NORTHERN LIGHTS'	NORTHERN LIGHTS HAIR GRASS	--	450mm HT.	POT. 600mm O.C.
HB	PERENNIALS HEUCHERA 'BERRY SMOOTHIE'	'BERRY SMOOTHIE' CORAL BELLS	--	1 GAL. POT	POT. 400mm O.C.
AC	ASTILBE CHINENSIS 'VISION IN WHITE'	'VISION IN WHITE' ASTILBE	--	1 GAL. POT	POT. 450mm O.C.
HO	HOSTA SP.	HOSTA SPECIES	--	1 GAL. POT	POT. 450mm O.C.


LEGEND:

- PROPOSED CONCRETE PAVING
- UNIT PAVING - TYPE 1 (UNIT PAVERS OVER GRANULAR BASE)
- UNIT PAVING - TYPE 2 (PORCELAIN TILE PAVERS OVER PEDESTAL SYSTEM WITH TERRA-GRID)
- WOOD DECKING (IPE OR THERMORY ASH)
- GRANITE BOLLARD
- GRANITE SEATING WALL
- GRANITE LANDSCAPE CURB
- PRE-CAST CONCRETE LANDSCAPE CURB
- SHRUB PLANTING
- CRUSHED STONE PAVING
- WOOD BENCH
- PROPOSED TREE

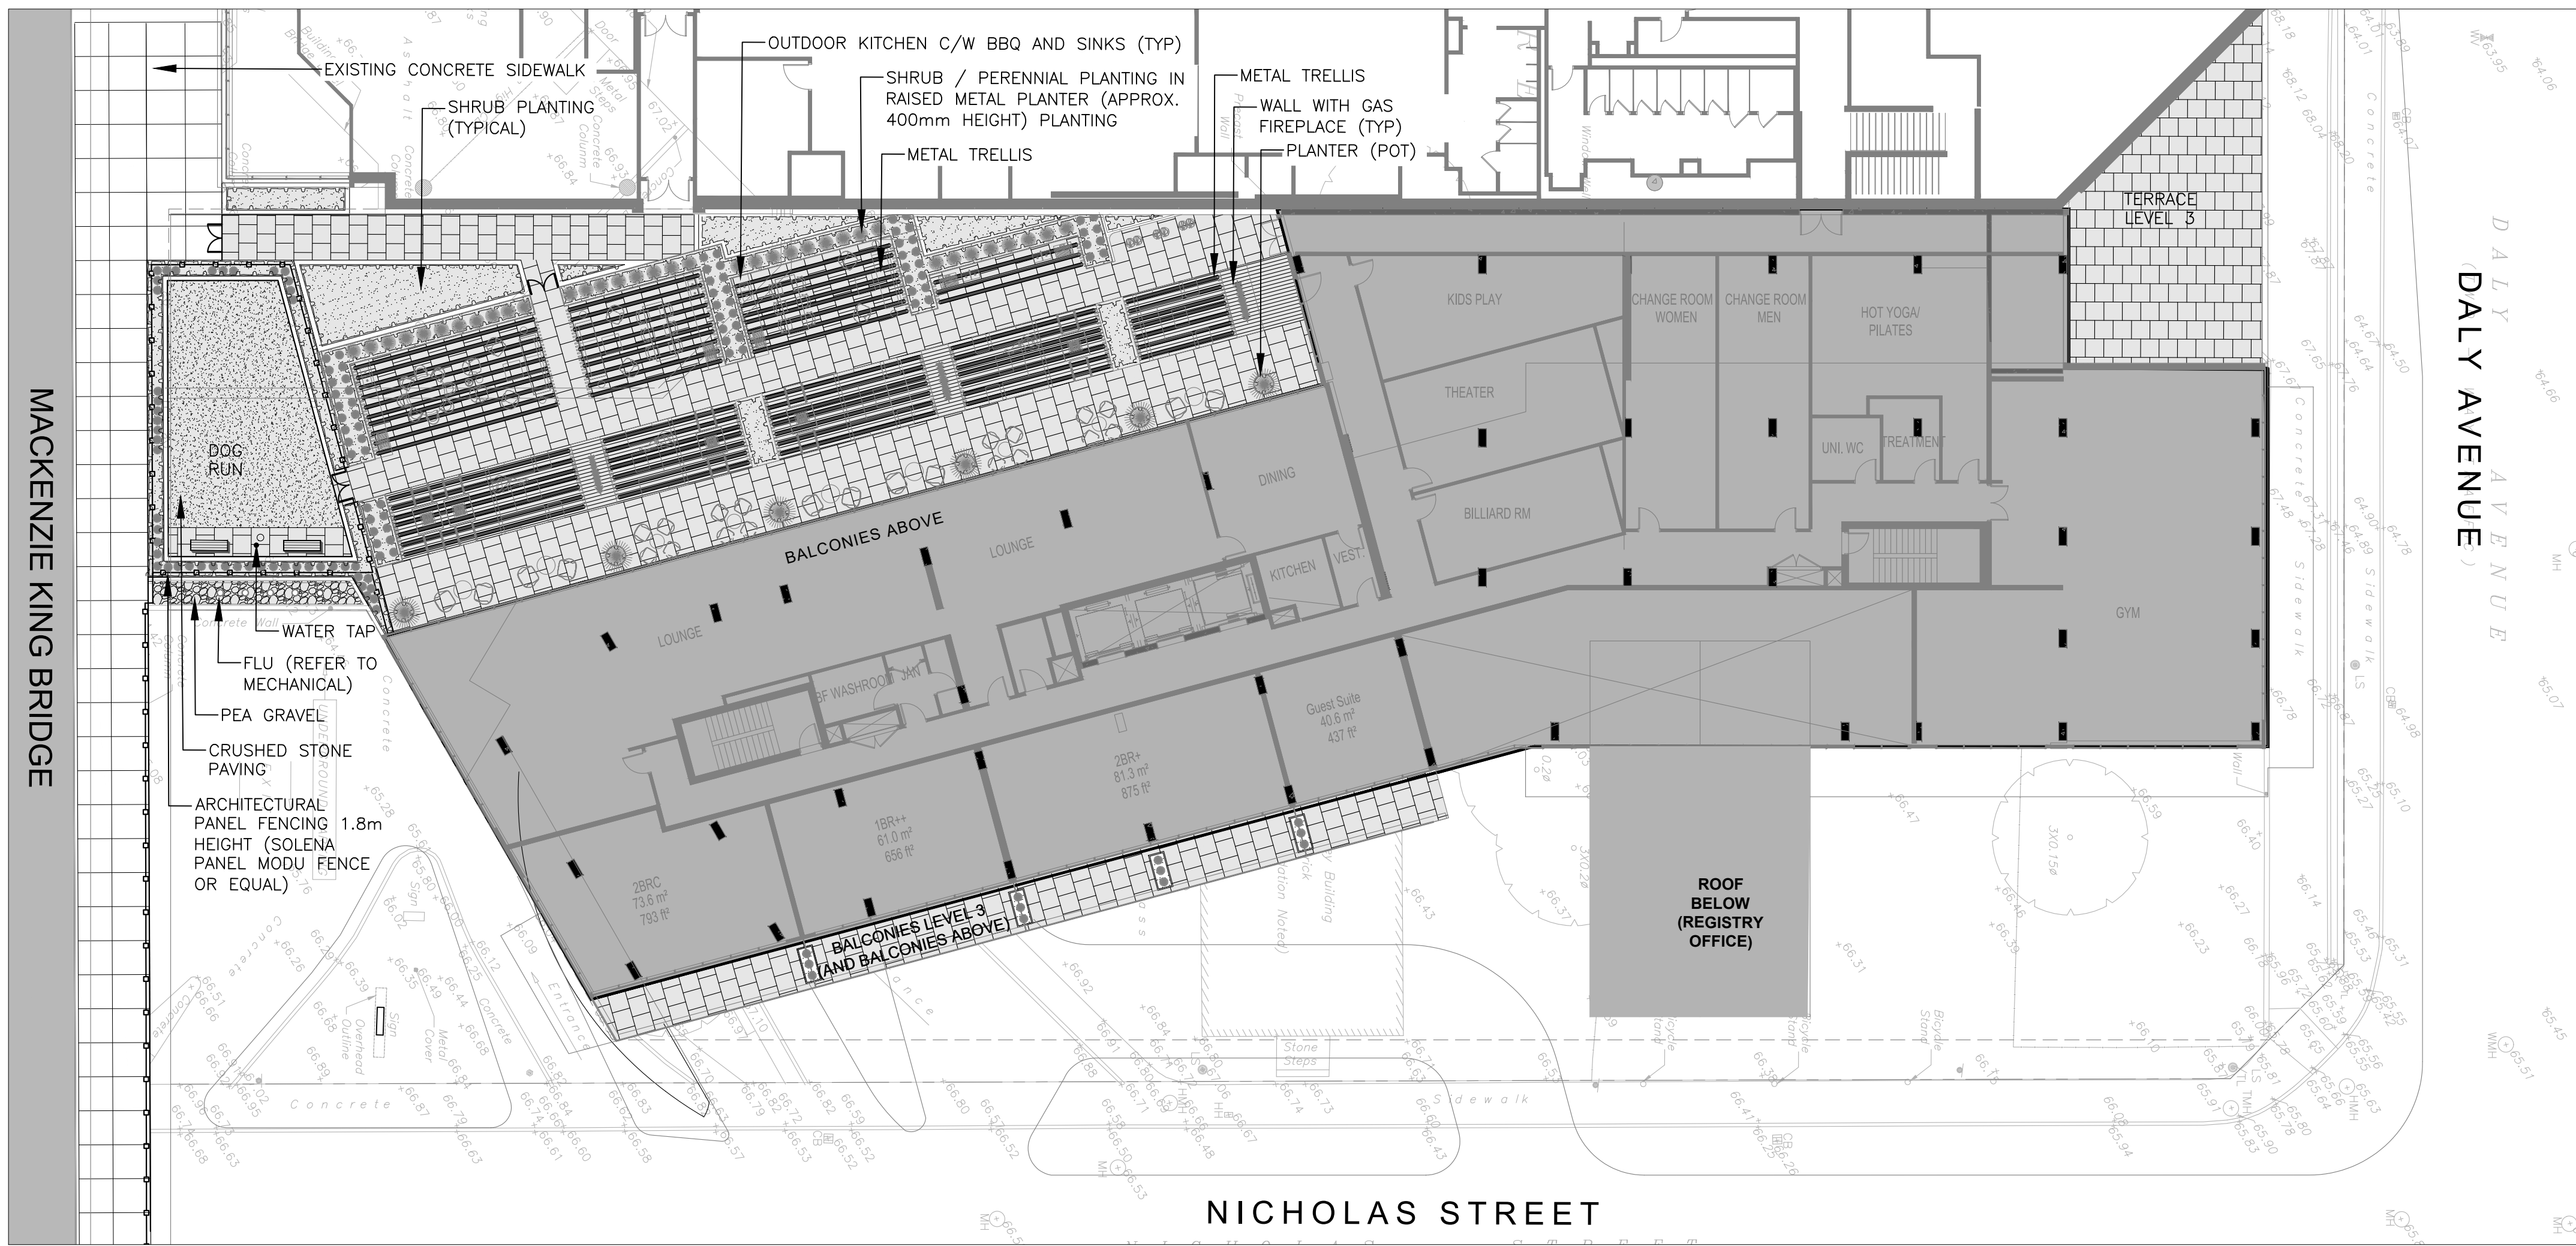

1 TERRACE LEVEL 3 - LANDSCAPE PLAN

Scale: 1:200

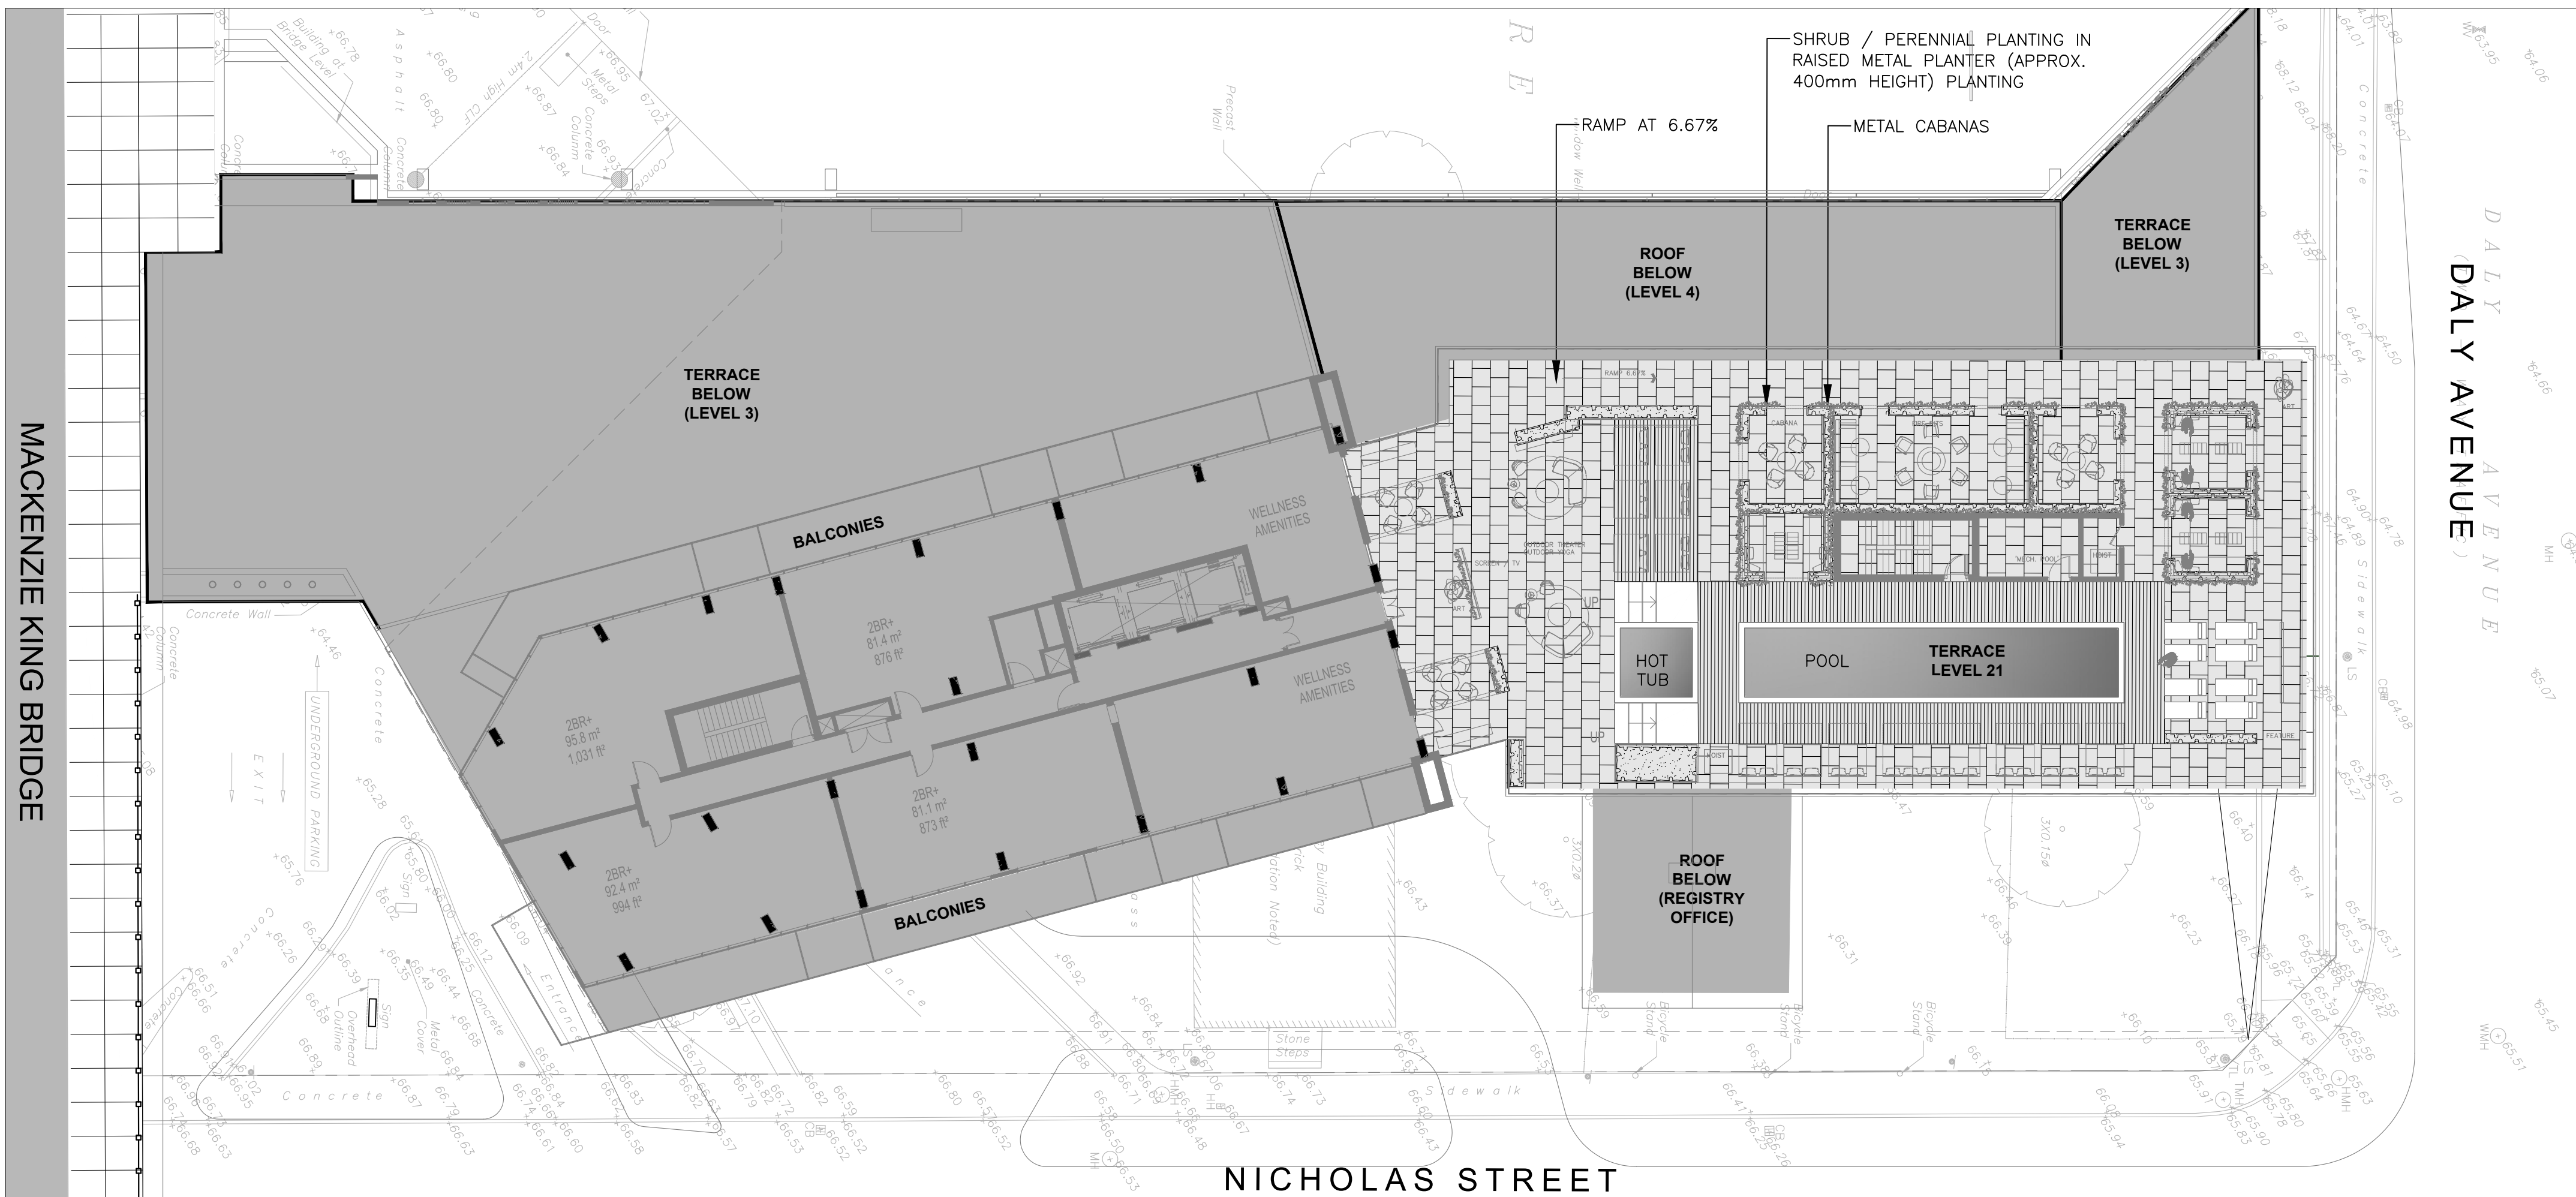

2 TERRACE LEVEL 21 - LANDSCAPE PLAN

Scale: 1:200

- LEGEND:
- PROPOSED CONCRETE PAVING
  - UNIT PAVING - TYPE 1 (UNIT PAVERS OVER GRANULAR BASE)
  - UNIT PAVING - TYPE 2 (PORCELAIN TILE PAVERS OVER PEDESTAL SYSTEM WITH TERRA-GRID)
  - WOOD DECKING (PE OR THERMORY ASH)
  - GRANITE BOLLARD
  - GRANITE SEATING WALL
  - GRANITE LANDSCAPE CURB
  - PRE-CAST CONCRETE LANDSCAPE CURB
  - SHRUB PLANTING
  - CRUSHED STONE PAVING
  - WOOD BENCH
  - PROPOSED TREE



**zeidler**

600-158 Sterling Road  
Toronto, ON M6R 2B7

T +1 416 596 8300  
ZEIDLER.COM

**NEUF**  
ARCHITECTS

406-47 Clarence Street  
Ottawa, ON K1N 9K1

T +1 613 234 2274  
NEUFARCHITECTES.COM

**CF** Cadillac  
Fairview

NOTE

COPYRIGHT © ZEIDLER ARCHITECTURE INC.  
CONTRACTOR MUST CHECK AND VERIFY ALL DIMENSIONS ON THE JOB. ANY DISCREPANCY OR CONTRADICTORY INFORMATION WITHIN THIS SET OF DRAWINGS AND / OR OTHER CONSULTANTS' DRAWINGS MUST BE BROUGHT TO THE ATTENTION OF THE ARCHITECT BEFORE PROCEEDING.

**CSW** Landscape Architecture  
Urban Design  
Site Planning  
Recreation and Park Planning  
Project Management

319 McRae Avenue, Suite 502, Ottawa, Ontario, K1Z 0B9  
Tel: (613) 729-4536

NO.	ISSUE/ REVISION	DATE
1	ISSUED TO SITE PLAN CONTROL	2021-10-29

NOT FOR CONSTRUCTION

PROJECT  
**CF RIDEAU CENTRE  
REGISTRY SITE**

PROJECT ADDRESS  
70 NICOLAS ST.  
OTTAWA, ON

TITLE  
**UPPER TERRACES  
Landscape Layout**

PROJECT NO. 18-1-060	DRAWN Author	CHECKED Checker
-------------------------	-----------------	--------------------

DRAWING NO. <b>L1.2</b>	REVISION NO. 1
----------------------------	-------------------

NOTE  
 COPYRIGHT © ZEIDLER ARCHITECTURE INC.  
 CONTRACTOR MUST CHECK AND VERIFY ALL DIMENSIONS ON THE JOB. ANY DISCREPANCY OR CONTRADICTORY INFORMATION WITHIN THIS SET OF DRAWINGS AND / OR OTHER CONSULTANTS' DRAWINGS MUST BE BROUGHT TO THE ATTENTION OF THE ARCHITECT BEFORE PROCEEDING.

CSW  
 Landscape Architecture  
 Urban Design  
 Site Planning  
 Recreation and Park Planning  
 Project Management  
 319 McRae Avenue, Suite 502, Ottawa, Ontario, K1Z 0B9  
 Tel. (613) 729-4536

NO.	ISSUE/REVISION	DATE
1	ISSUED TO SITE PLAN CONTROL	2021-10-29

NOT FOR CONSTRUCTION


PROJECT  
**CF RIDEAU CENTRE  
 REGISTRY SITE**

PROJECT ADDRESS  
 70 NICOLAS ST.  
 OTTAWA, ON


TITLE  
**LANDSCAPE  
 DETAILS  
 (GROUND LEVEL)**

PROJECT NO.	DRAWN	CHECKED
2088-01	SE	JC


DRAWING NO.	REVISION NO.
L2.0	1

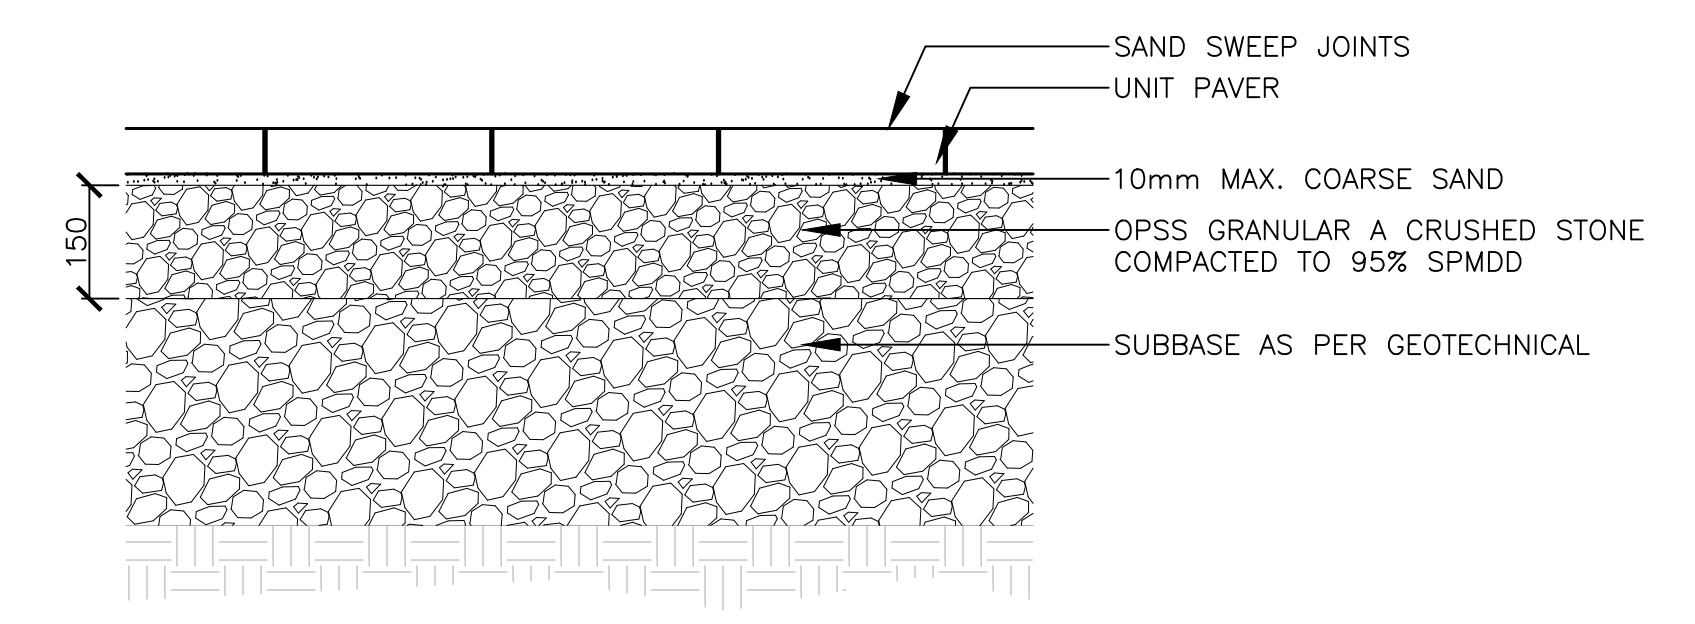


1 UNIT PAVING (VEHICULAR) Scale: 1:10

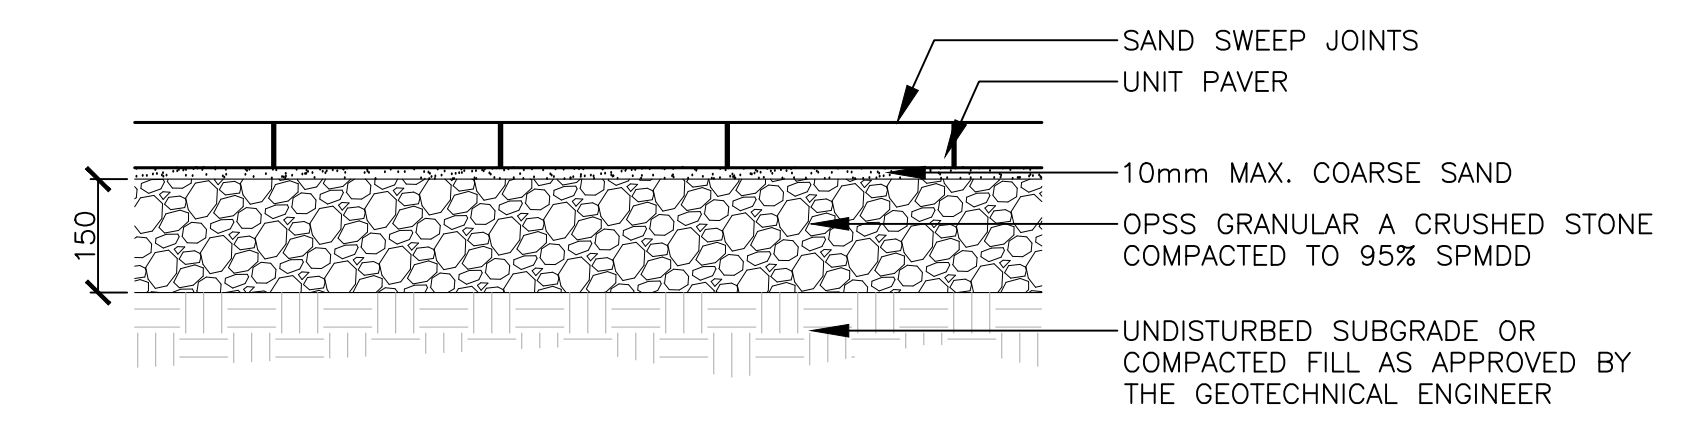


2 UNIT PAVING (PEDESTRIAN) Scale: 1:10

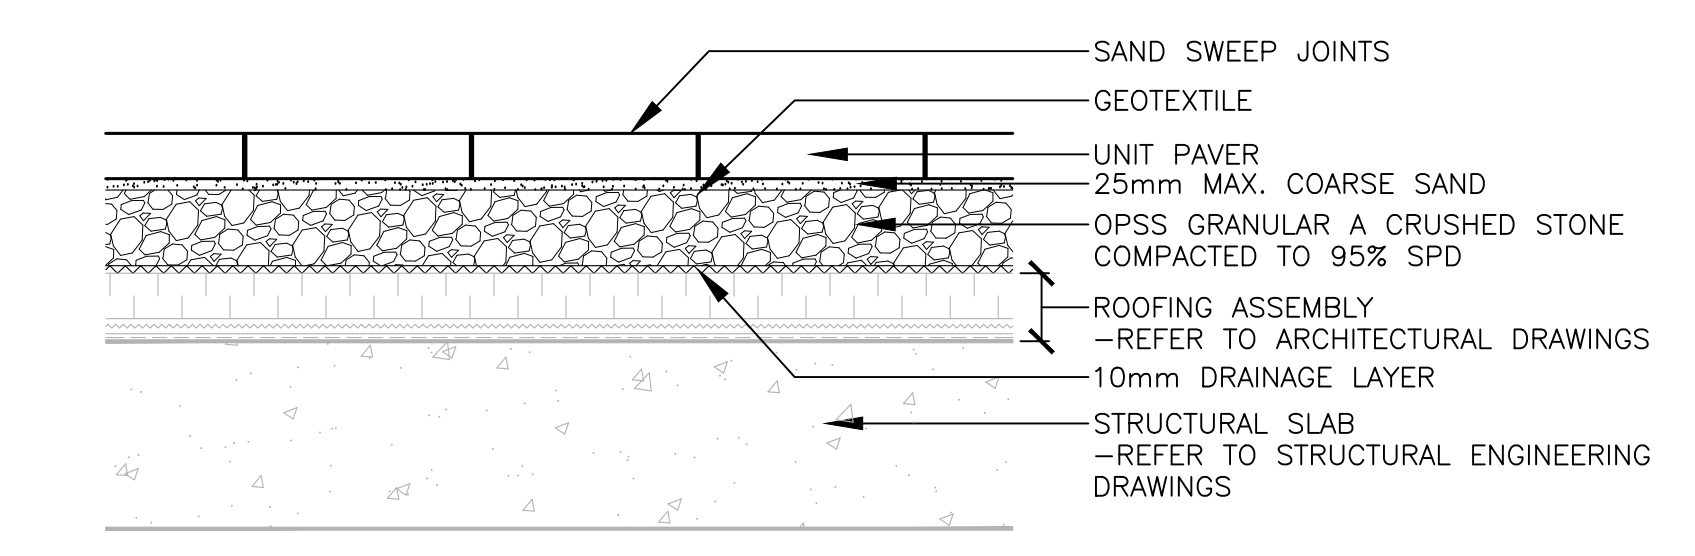


3 UNIT PAVING OVER SLAB Scale: 1:10

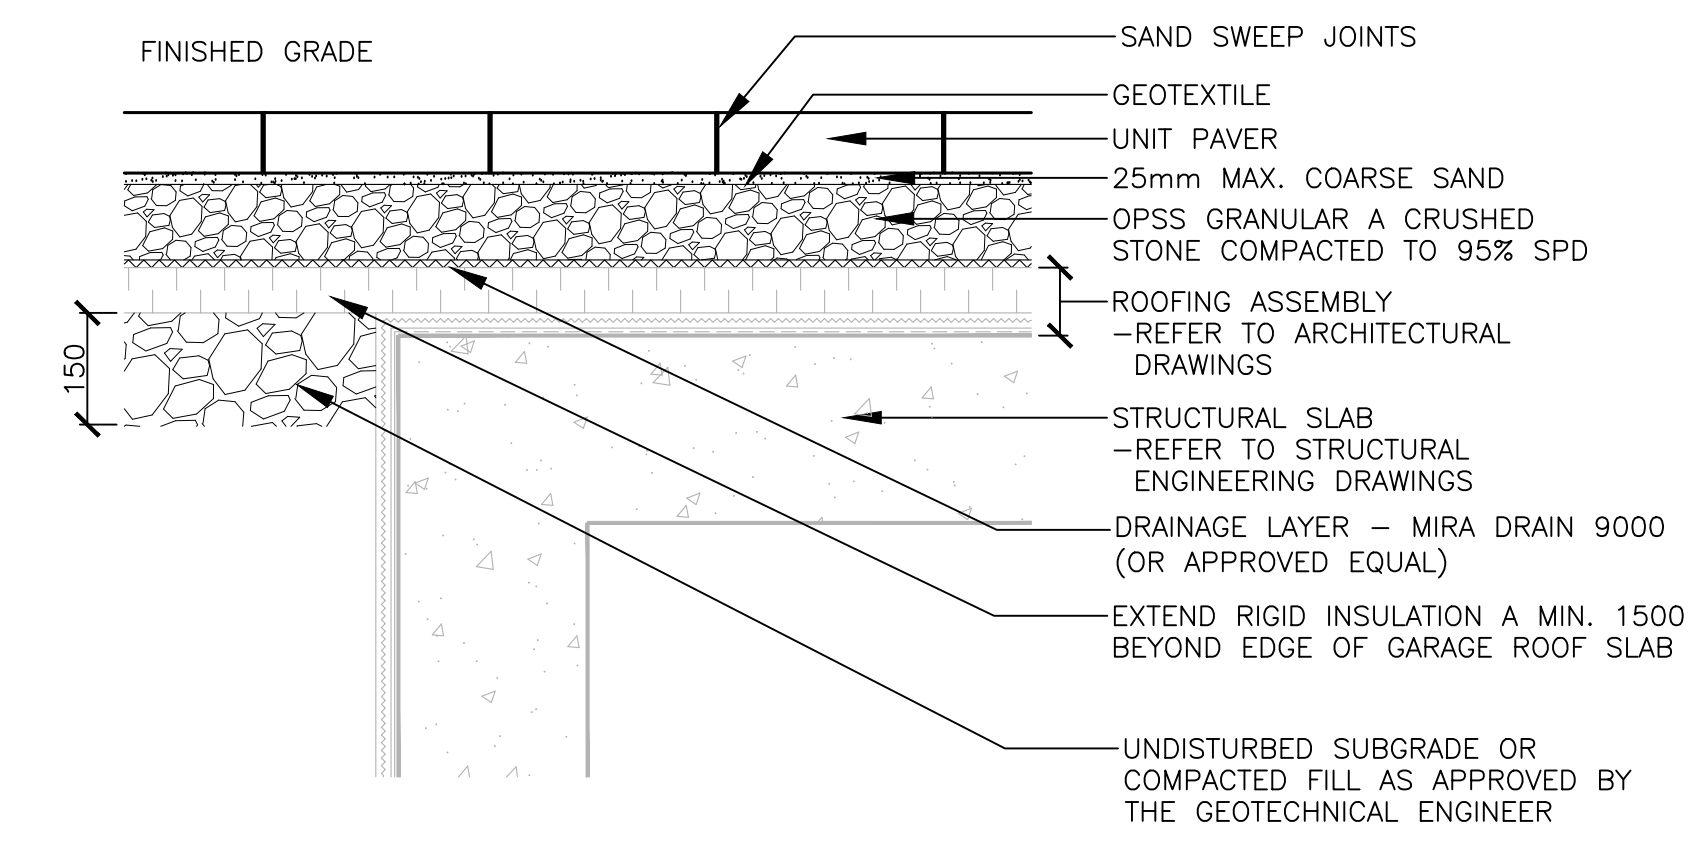


4 UNIT PAVING AT EDGE OF SLAB Scale: 1:10

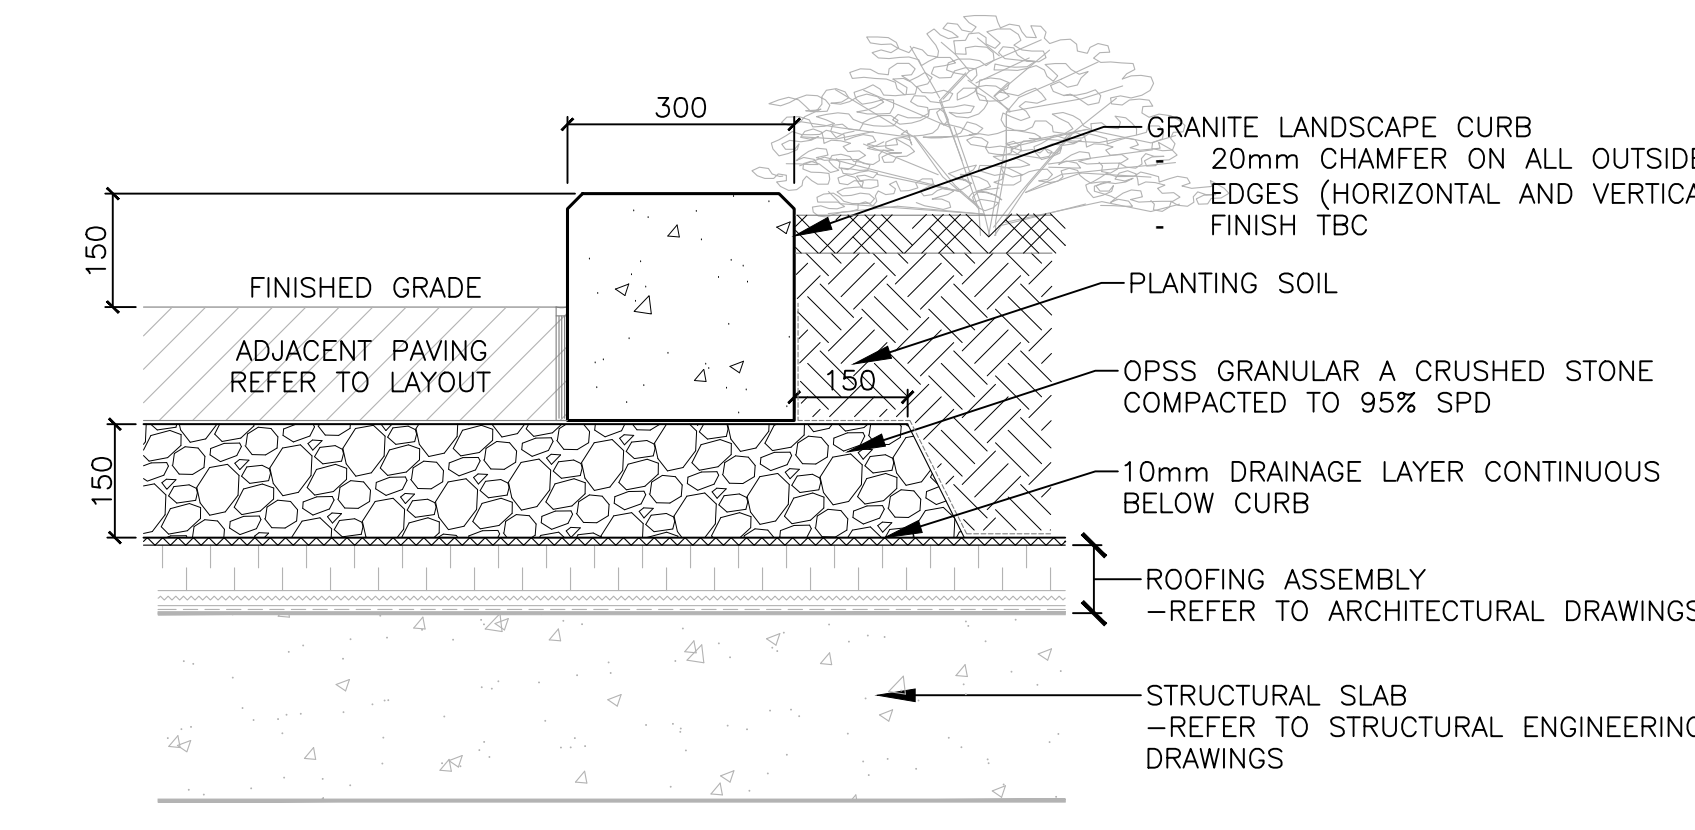

5 GRANITE CURB Scale: 1:10

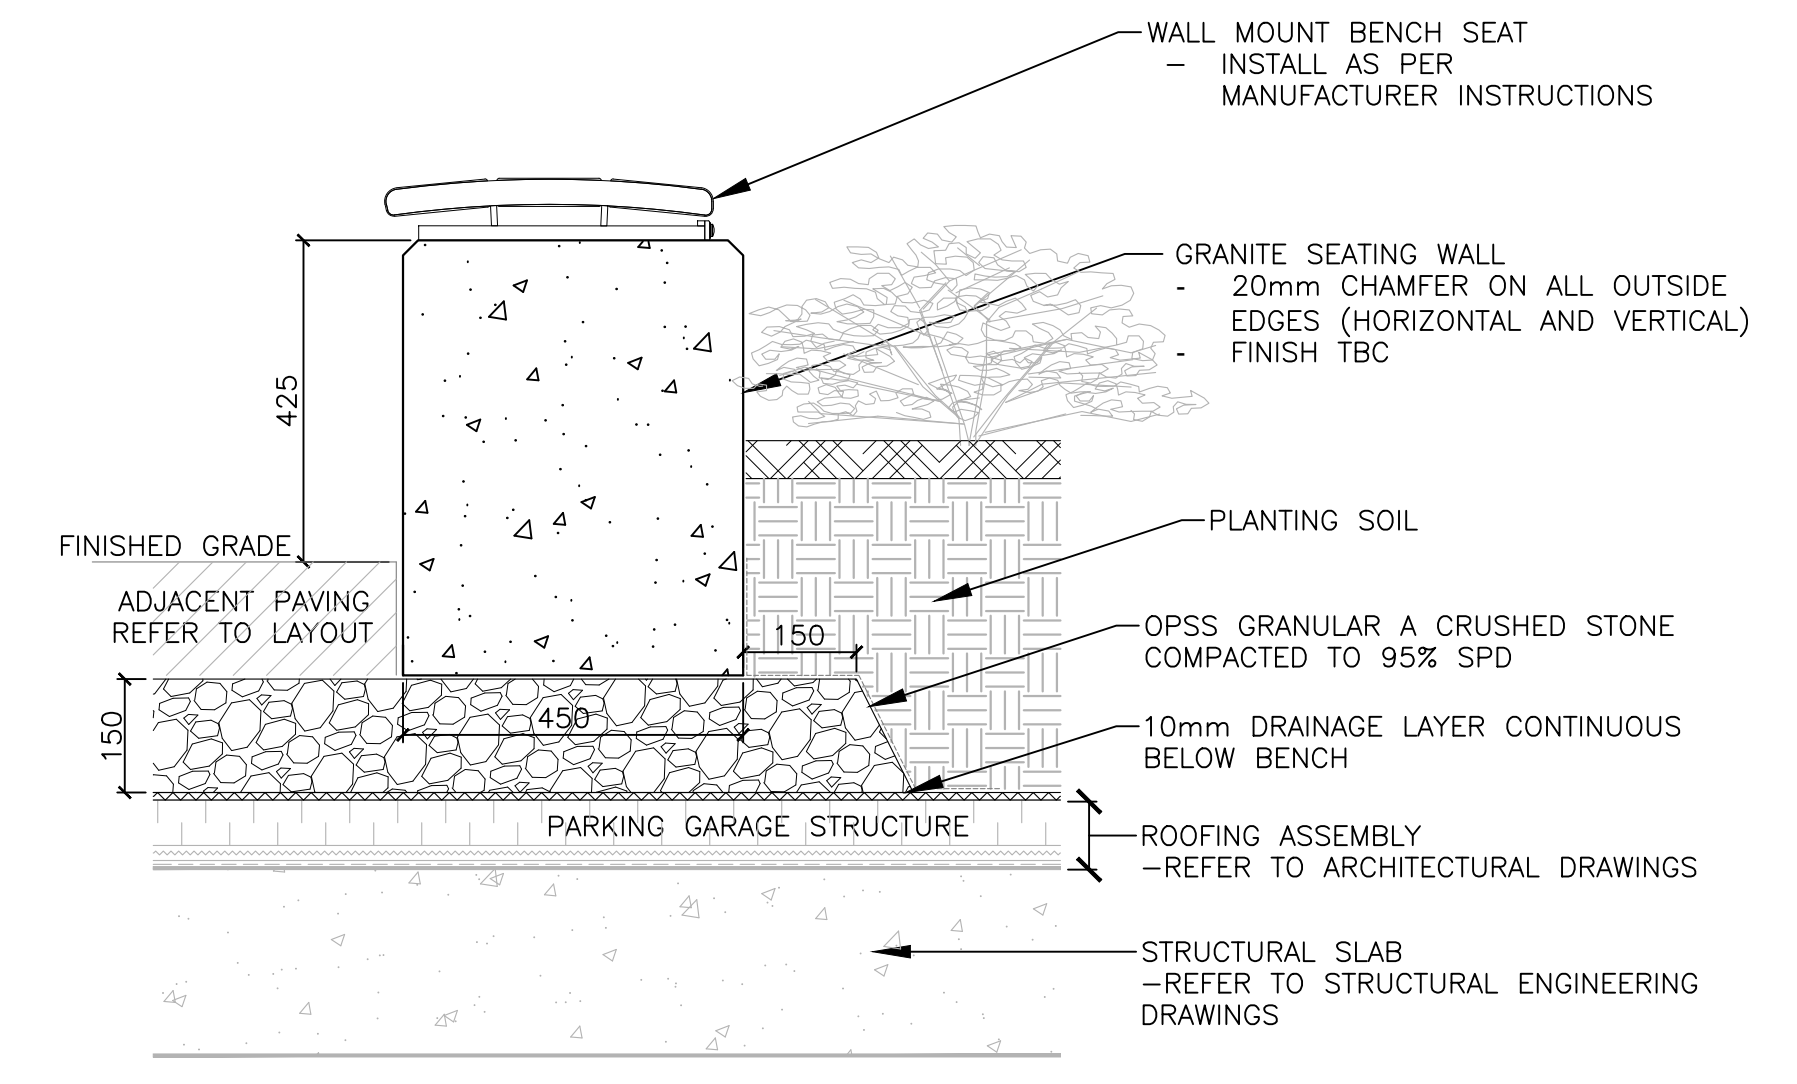


6 GRANITE SEATING WALL Scale: 1:10

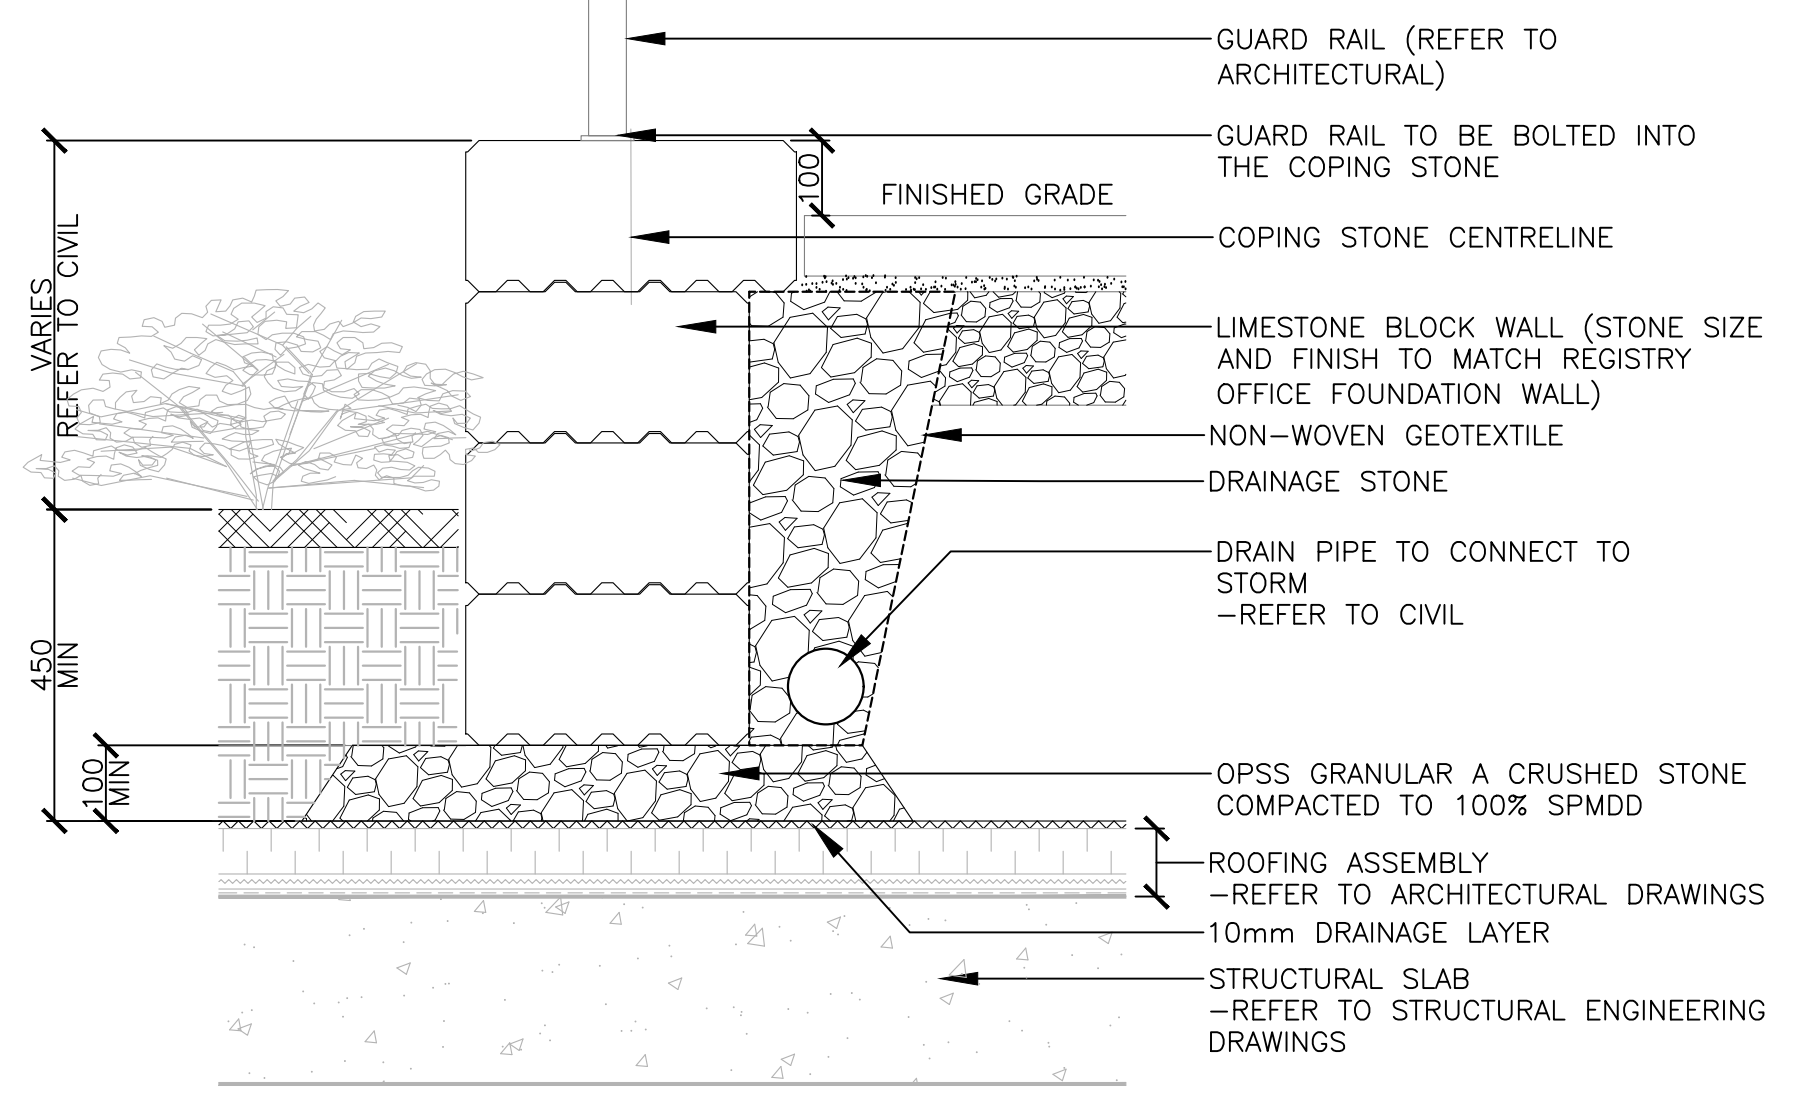


NOTES:  
 1. TOP OF WALL TO REMAIN AT CONSISTENT ELEVATION. REFER TO GRADING PLAN FOR ELEVATIONS  
 2. BOTTOM COURSE TO BE BURIED MINIMUM 2/3 HEIGHT.  
 3. EXCAVATION AND SUBGRADE CONDITION TO BE REVIEWED BY GEOTECHNICAL ENGINEER.  
 4. DRILL AND DOWEL AS REQUIRED FOR STRUCTURAL SUPPORT AT GUARDRAIL POSTS.  
 5. CONTRACTOR TO PROVIDE ENGINEER STAMPED SHOP DRAWINGS FOR REVIEW.

7 RETAINING WALL Scale: 1:10

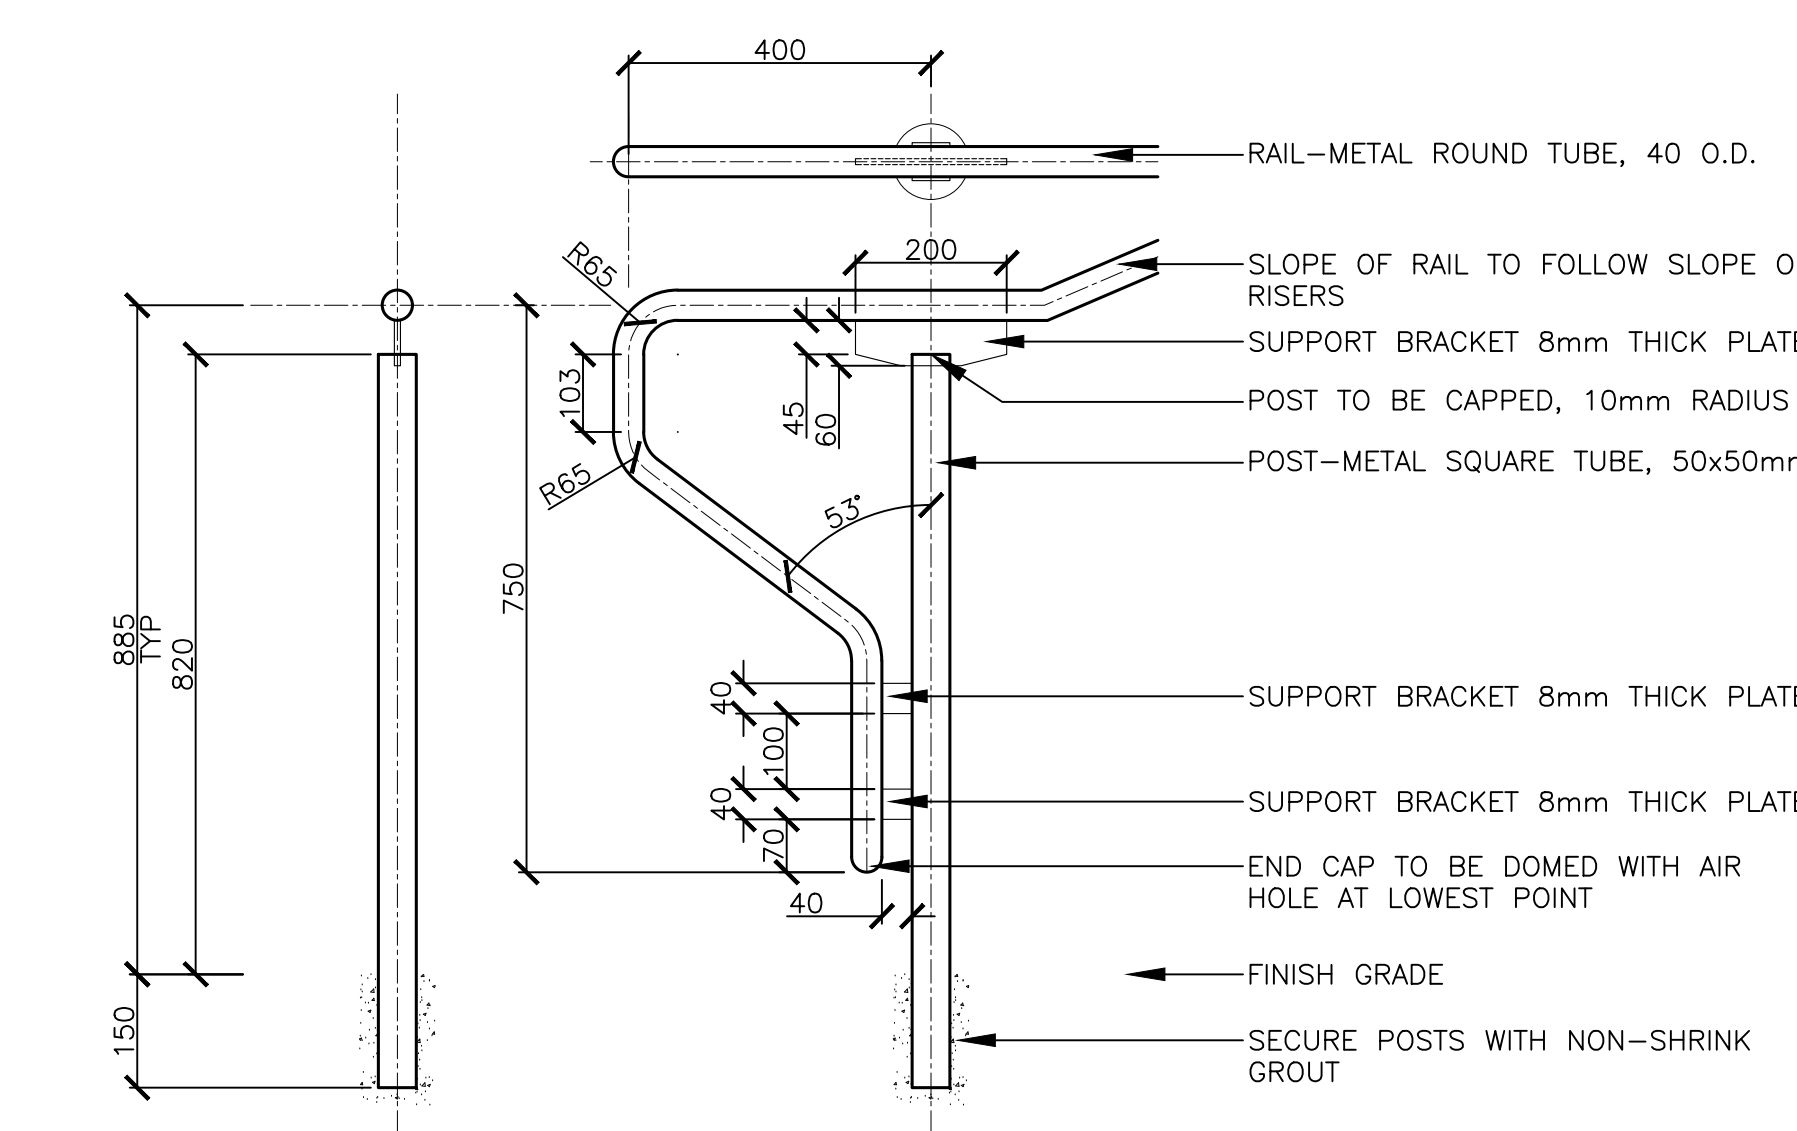


NOTES:  
 1. HANDRAIL TO BE MARINE GRADE, SAE 316, STAINLESS STEEL  
 2. ALL WELDS TO BE FULL LENGTH AND BOTH SIDES OF ALL METAL SURFACES  
 3. GRIND SMOOTH ALL JOINTS AND EDGES  
 4. CONTRACTOR TO SUBMIT SHOP DRAWINGS FOR REVIEW PRIOR TO FABRICATION

8 HANDRAIL Scale: 1:10

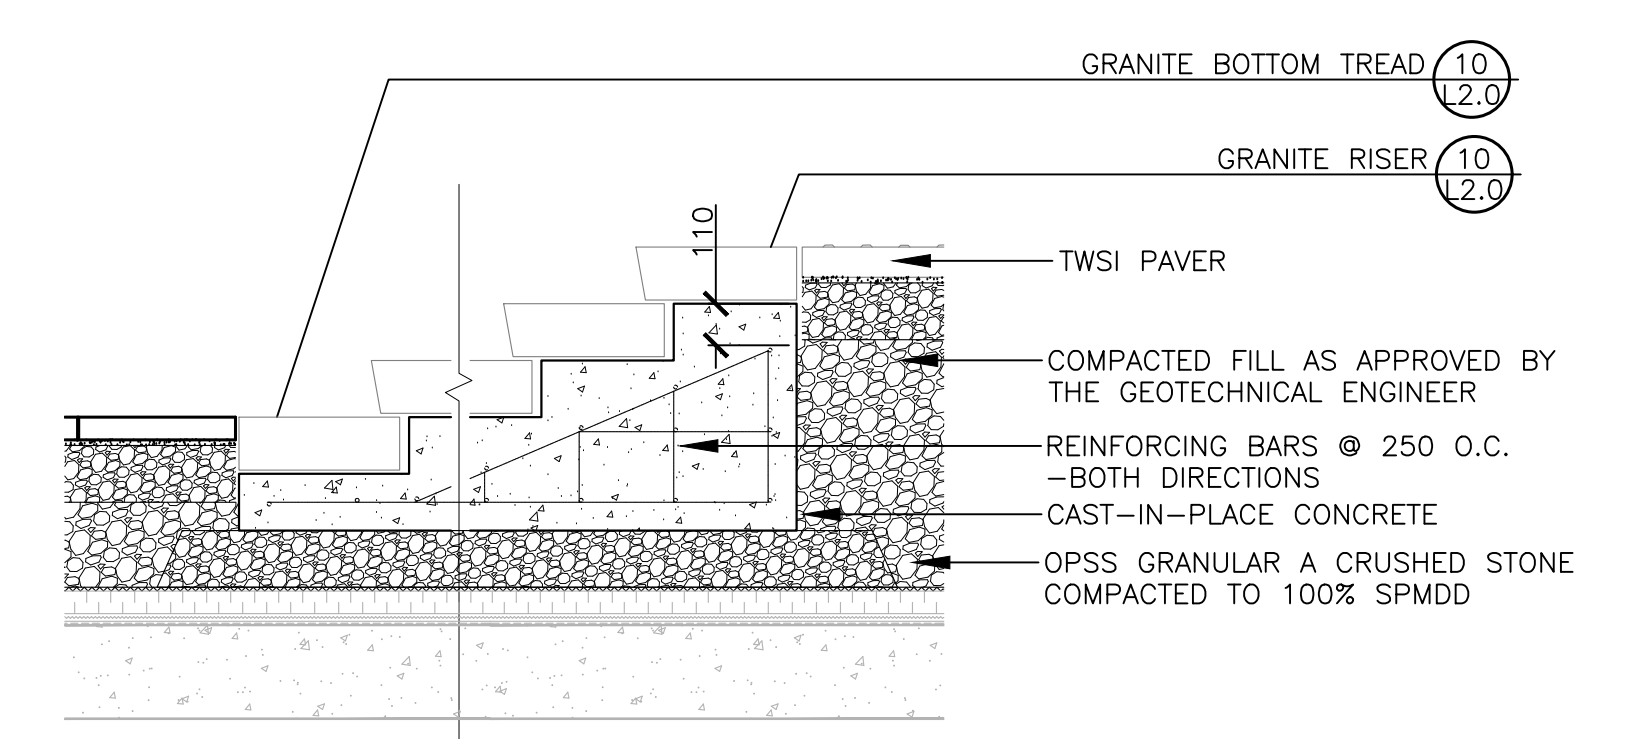


NOTES:  
 - GRANULAR BASE TO BE INSPECTED AND APPROVED BY GEOTECHNICAL ENGINEER  
 - ALL REINFORCING IN STAIRS TO BE 15M EPOXY-COATED  
 - MAINTAIN 75mm COVER OVER REINFORCING IN CONCRETE.

9 GRANITE STEPS Scale: 1:20

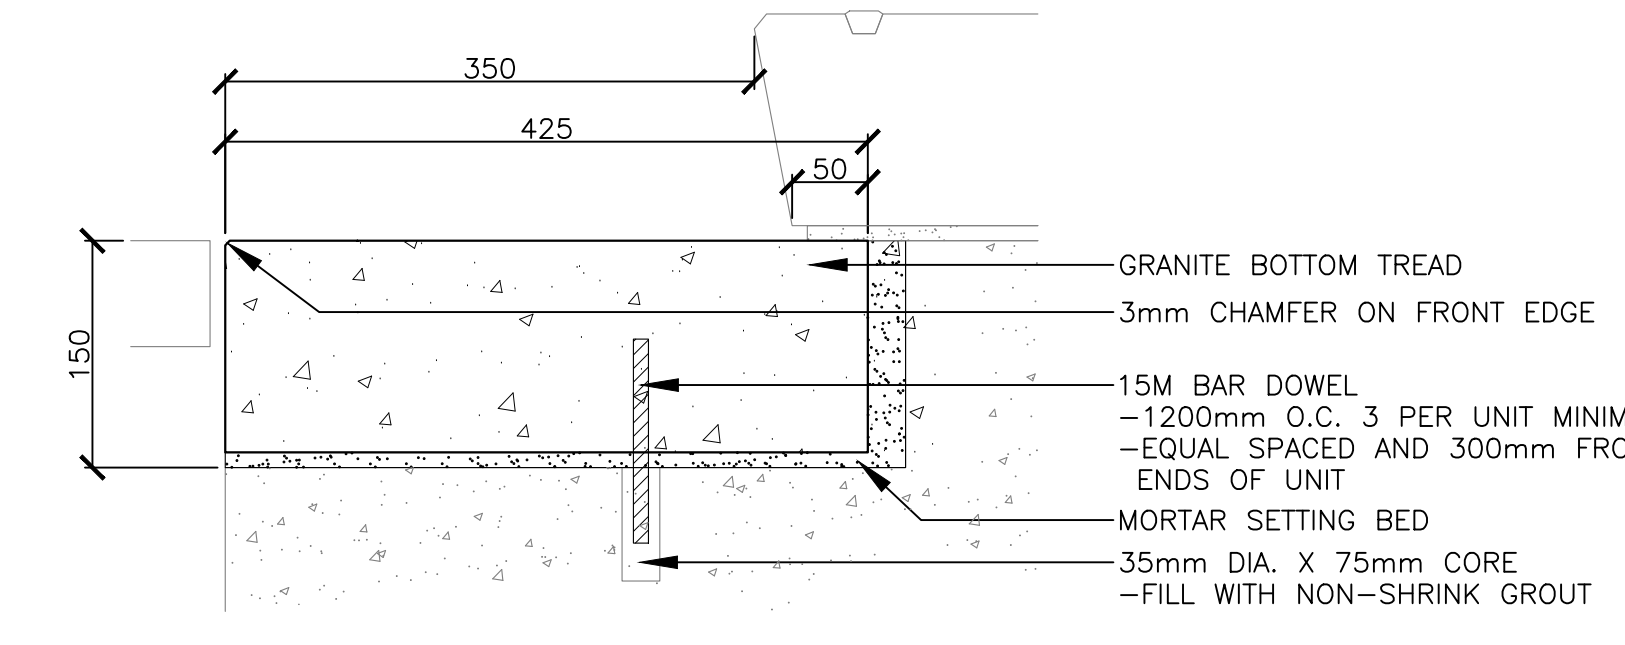


BOTTOM TREAD

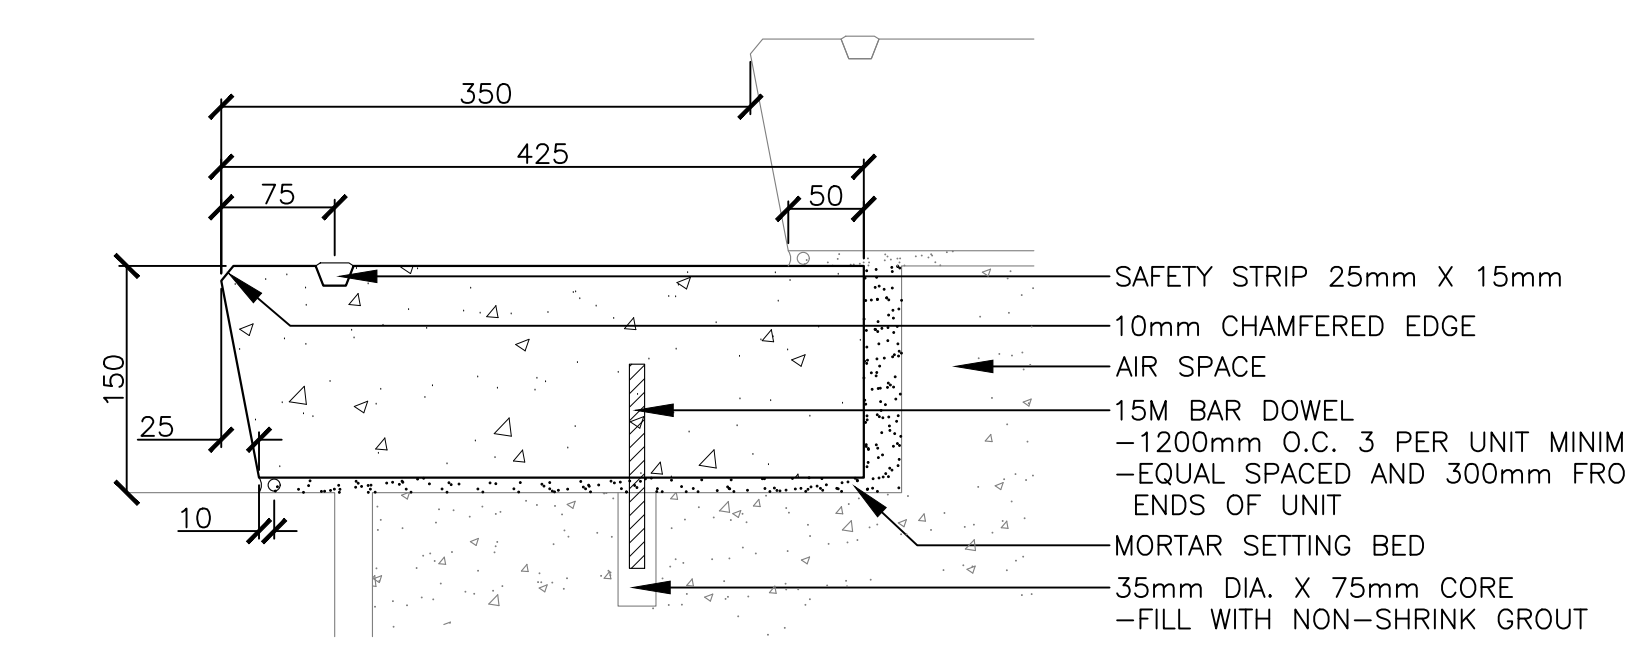

RISER

NOTES:  
 • ALL RISERS AS PART OF SET OF STAIRS SHALL HAVE THE SAME HEIGHT AND WIDTH OF TREAD  
 • SAFETY STRIP  
 - CARBORUNDUM / EPOXY MIX  
 - RAISED TEXTURE (MAX. 2mm) SET INTO EACH STAIR TREAD  
 - TERMINATE SAFETY STRIP 50mm FROM EDGE OF TREAD  
 • SLOPE TREADS TO DRAIN AT 1% (ENSURE POSITIVE DRAINAGE ON ALL TREADS)  
 • COLOUR AND FINISH: TO BE DETERMINED AT TIME OF SHOP DRAWINGS REVIEW  
 • ALL JOINTS TO BE FILLED WITH BACKER ROD AND CAULKED.  
 • CONTRACTOR TO SUBMIT SHOP DRAWINGS FOR REVIEW PRIOR TO FABRICATION

10 STEP TREADS Scale: 1:10

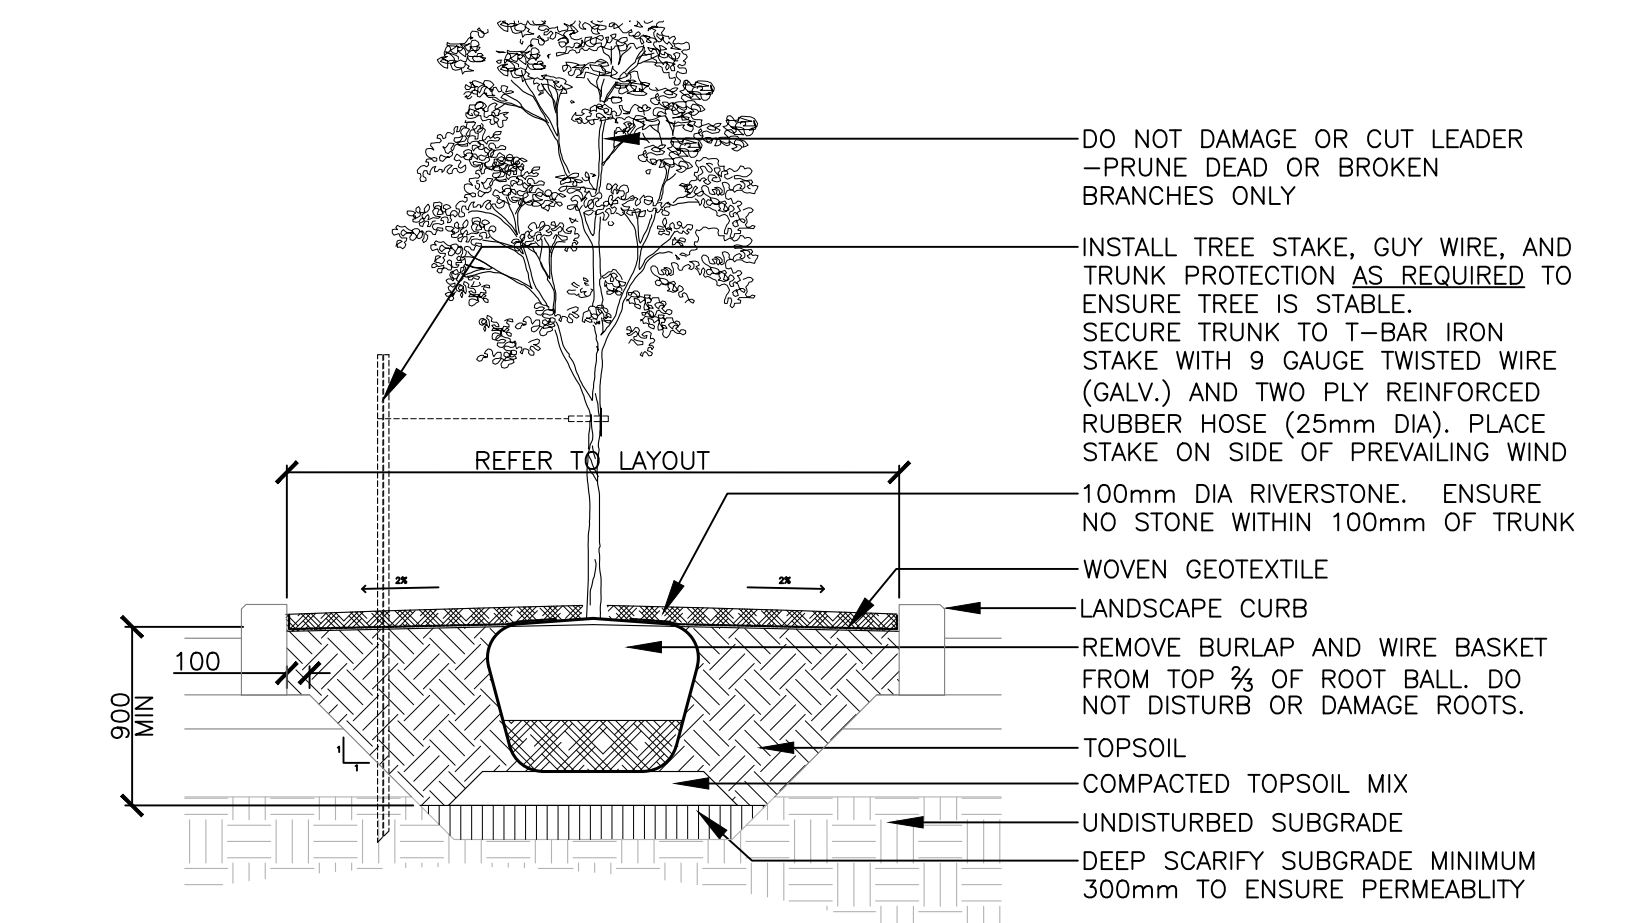

NOTES:  
 • TREE STAKES ARE GENERALLY ARE TO BE USED FOR CONDITIONS WHERE THE INSTALLED TREE IS UNSTABLE AND/OR BECOMES UNSTABLE  
 • ALLOW 10mm TO 25mm SLACK ON GUY WIRE SUPPORT FOR TREE  
 • BACK OF CURB CONDITION IS TYPICAL  
 • TOP OF ROOT BALL TO RETAIN SAME ELEVATION AS GROWING CONDITIONS  
 • REMOVE STAKES ONE YEAR AFTER INSTALL  
 • INSTALL STAKE BEYOND EDGE OF ROOT BALL

11 STREET TREE PLANTING Scale: 1:30