


Trees/Shrubs/Vines						
Key	Qty	Botanical Name	Common Name	Size	Cdn	Notes
AC1	4	Amelanchier x grandiflora 'Autumn Brilliance'	Autumn Brilliance Serviceberry	45 mm cal	WB	Tree form
AC2	2	Amelanchier canadensis	Serviceberry	200 cm ht	WB	Multi Stem
CO	1	Celtis occidentalis	Hackberry	80 mm cal	WB	
DL	36	Dierilla lonicera	Bush Honeysuckle	40 cm ht	3 gal pot	plant 1.0 m p.c. (seedless var.)
GOD	1	Gymnocladus dioica Expresso	Expresso Kentucky Coffee Tree	45 mm cal		
OV	1	Ostrya virginiana	Ironwood	50 mm cal	WB	Tree form
PC	19	Paxistima Canbyi	Cliffgreen	2 gal pot		
POP	11	Physocarpus opulifolius Panther	Panther Ninebark	3 gal pot		plant 1.25m o.c.
QM1	1	Quercus macrocarpa	Burr Oak	80 mm cal	WB	
QR	1	Quercus Rubra	Red Oak	125 mm cal	tree spade	
SIC	15	Stephanandra incisa 'Crispa'	Cutleaf Stephanandra	40 cm ht	3 gal pot	plant 1.0m o.c.
TMD	4	Taxus x media 'Densiformis'	Dense Yew	60 cm	5gal pot	
TMH	2	Taxus x media 'Hillii'	Hill's Yew	125 cm ht	BBC	
VL	4	Viburnum lentago	Nannyberry	200 cm ht	WB	clump form

Perennials/Grasses/Groundcovers						
Key	No	Botanical Name	Common Name	Size	Cdn	Notes
HBW	18	Hosta 'Blue Wedgewood'	Blue Wedgewood Hosta	1 gal pot		plant 24" o.c.
HHP	18	Heimerallis x 'Purple Doro'	Purple Doro Hybrid Daylily	1 gal pot		plant 18" o.c.
HHR	85	Heimerallis hybrida 'Ruby Spider'	Ruby Spider Daylily	1 gal pot		plant 24" o.c.
HHFU	44	Heimerallis 'Fulva'	Common Orange Daylilies	1 gal pot		plant 18" o.c.
HHS	36	Heimerallis x 'Stella Doro'	Stella Doro Hybrid Daylily	1 gal pot		plant 18" o.c.
HSF	45	Hosta 'Summer Fragrance'	Summer Fragrance Hosta	1 gal pot		plant 36" o.c.
PT	128	Pachysandra terminalis	Japanese spurge	9 cm pot		plant 16" o.c.

General Notes

- This drawing to be read in conjunction with architectural drawings and other consultants drawings. Specifically refer to the tree conservation prepared and report prepared by IFS Associates and servicing and grading plan prepared by DB Grey Engineering. Pay particular attention to tree offsets from utility lines.
- It is the responsibility of the appropriate contractor or official to report any errors, omissions or discrepancies in this plan with actual conditions or other consultant plans prior to commencing work. The Landscape Architect is not responsible for subsurface conditions.
- It is the responsibility of the appropriate contractor to obtain all required permits and to obey all local bylaws and regulations.
- It is the responsibility of the appropriate contractor to determine the location of all underground services before the start to include: telephone cables, cable television, hydro cables, lights and power lines, weeping tiles, storm and sanitary sewers, natural gas lines, irrigation lines, etc.
- The contractor is to reinstate all areas and items damaged as a result of construction activities.
- Plant substitutions will not be accepted without prior approval of the Landscape Architect in writing.
- Positive drainage to be maintained at all times away from the building. This drawing not to be used for grading, refer to engineer's drawing for grading.
- Base information for this plan was prepared using the survey plan prepared by Annis O'Sullivan Vollebeck Ltd. November 2021.
- Note new wood / vinyl 7ft tall fencing along western boundary to be in identical alignment of original fence. New fence posts to be in the same location as original posts to minimize damage to tree roots of existing trees on the adjacent property.
- Trees with numbers [ex. 14] refer to Tree Conservation Report.

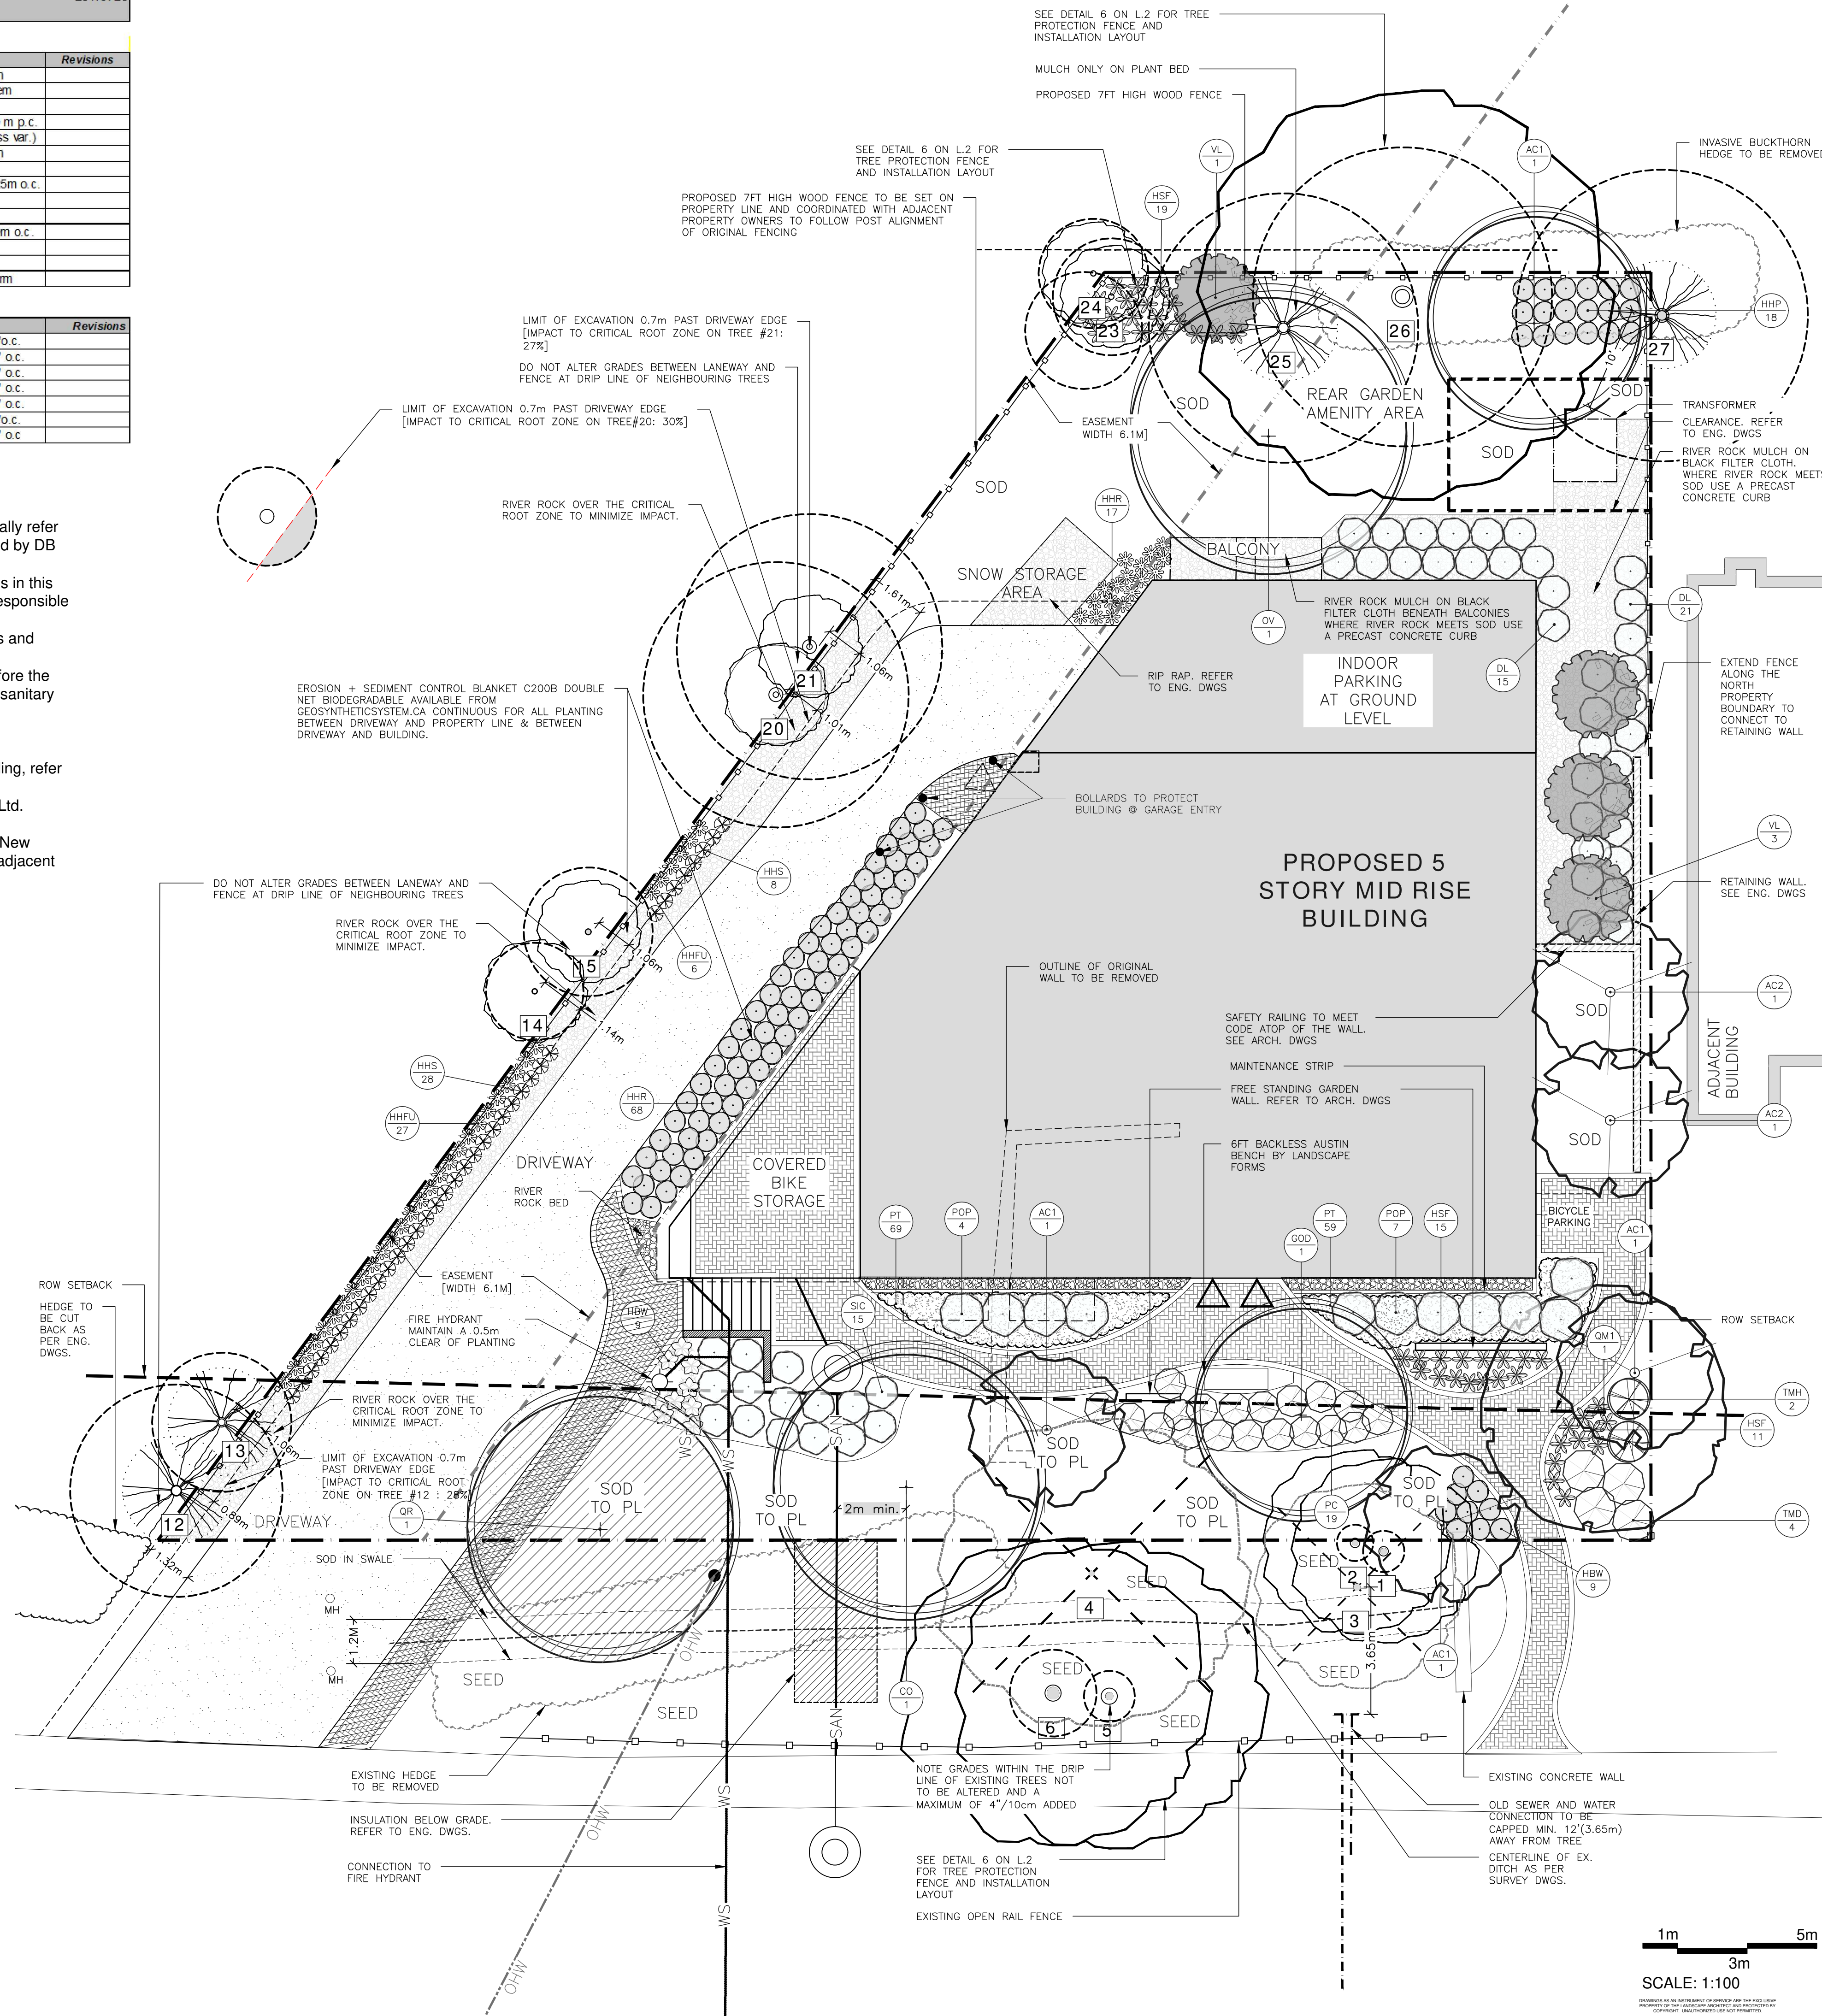

LEGEND

- EXISTING EVERGREEN TREE [DASHED CIRCLE REFERS TO THE CRITICAL ROOT ZONE]
- EXISTING DECIDUOUS TREE [DASHED CIRCLE REFERS TO THE CRITICAL ROOT ZONE]
- EXISTING EVERGREEN TREE TO BE REMOVED
- EXISTING DECIDUOUS TREE TO BE REMOVED
- PROPOSED DECIDUOUS TREE BY TREE SPADE
- PROPOSED DECIDUOUS TREE
- PROPOSED SHRUBS
- PROPOSED PERENNIALS
- ASPHALT
- INTERLOCK - PATIO AND WALKWAY
- INTERLOCK - DRIVEWAY
- ALL RIVER ROCK MULCH TO BE SET OVER NON-OVEN TEXTILE LANDSCAPE FABRIC 2708 AVAILABLE FROM GEOSYNTHETICS SYSTEMS INC
- PROPOSED 7FT HIGH WOOD FENCE
- SPECIMEN BOULDERS
- PROPERTY LINE

No.	Date	Revision note
16	April 08/25	Issued for resubmission
17	April 28/25	Adjustments as per eng. dwgs.
18	May 15/25	Adjustments as per eng. comments.
19	Sept 02/25	Adjustments as per new stair and walkway align.
20	Sept 03/25	Additional adjustments
21	Nov 03/25	Minor Adjustments
22	Nov 24/25	CRZ noted for trees and driveway align. revised
23	Dec 19/25	Transformer location adjusted
24	Jan 05/26	Issue for resubmission
25	Mar 09/26	Re issued in response to Feb. 24th 2026 comments

John K. Szczepaniak
LANDSCAPE ARCHITECT
B.A.S.C.A.
tel: (613) 731-2777 fax: (613) 731-6989
e-mail: jszla@rogers.com




3055 Richmond Road

3055 Richmond Road,
Ottawa


Landscape Plan

CHK: JKS
DRW: EK
DATE: April 25, 2022
ID: 2022-05
SCALE: 1:100

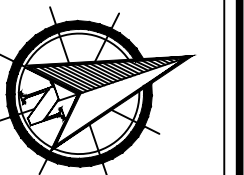


L1


1m 3m 5m
SCALE: 1:100

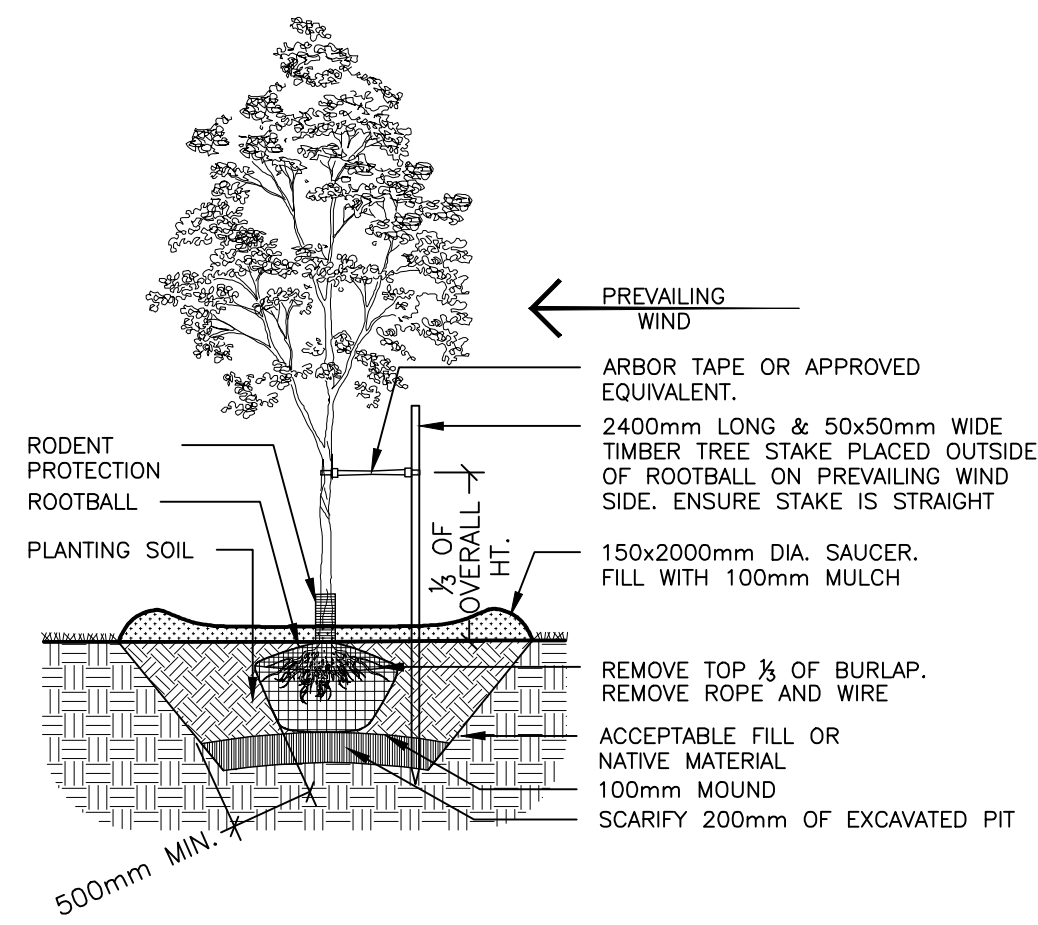


1 L.1 DECIDUOUS TREE PLANTING n.t.s.

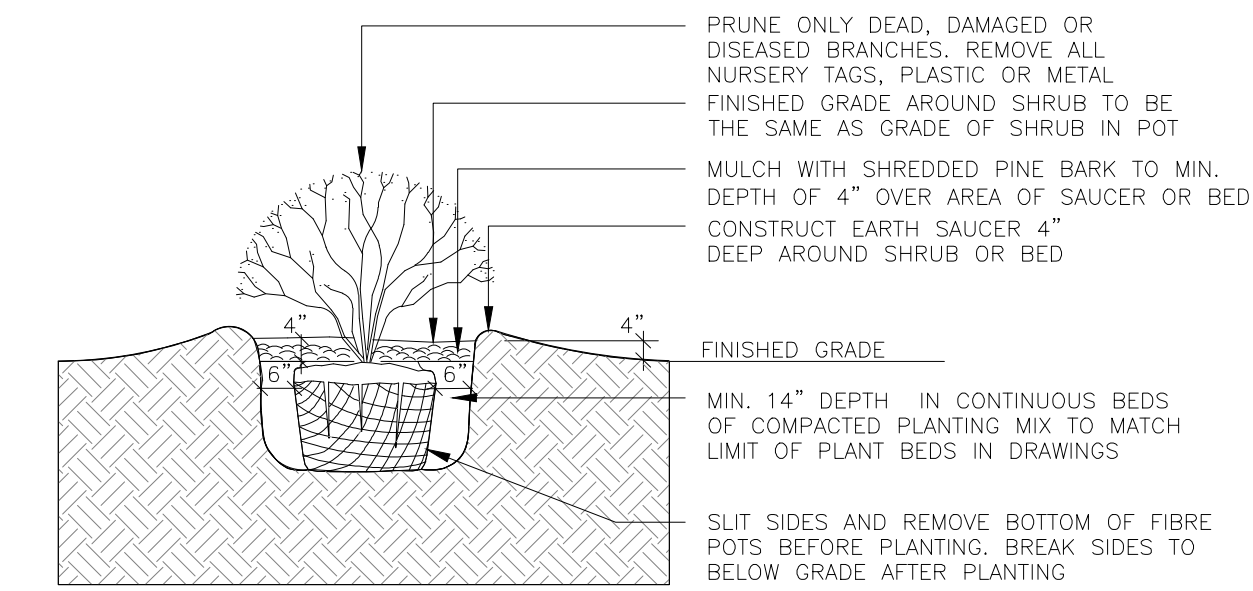


2 L.1 SHRUB PLANTING n.t.s.

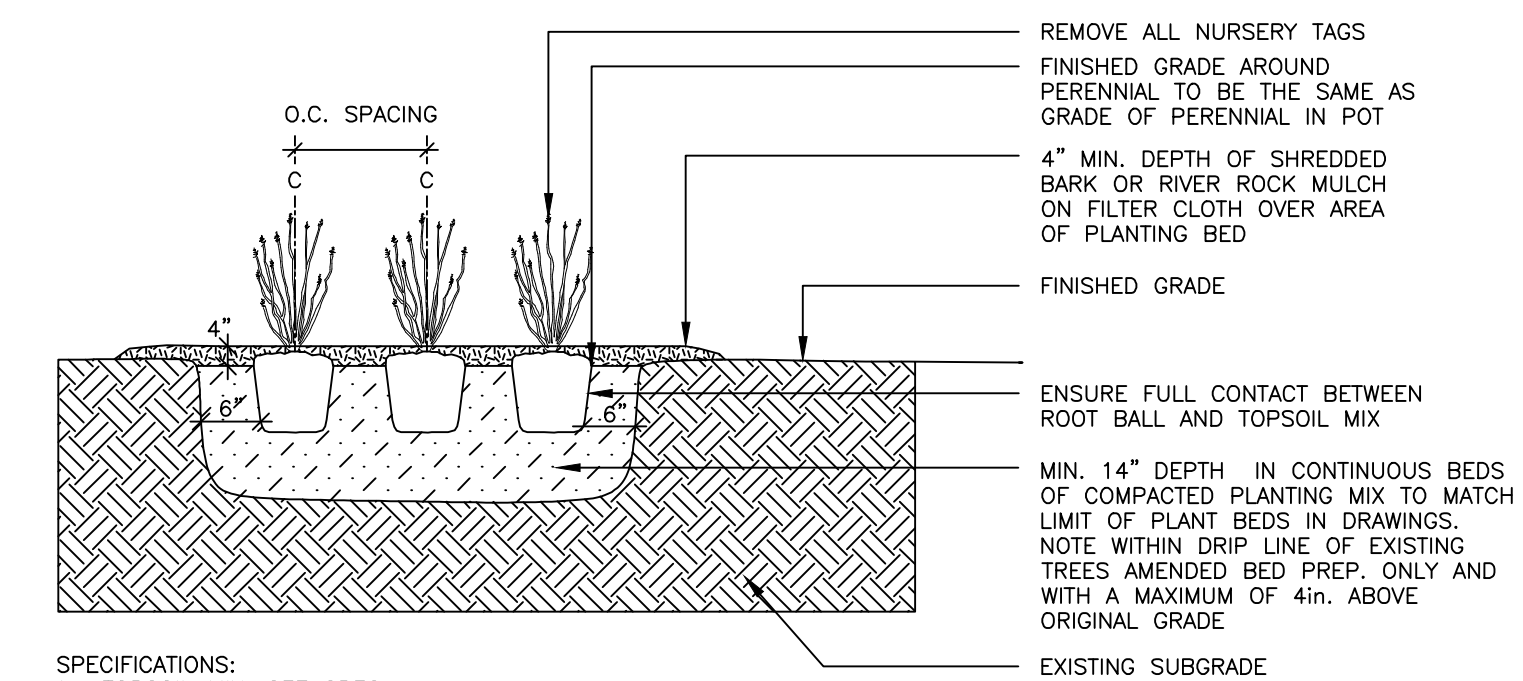



3 L.1 PERENNIAL & ORNAMENTAL GRASS PLANTING n.t.s.

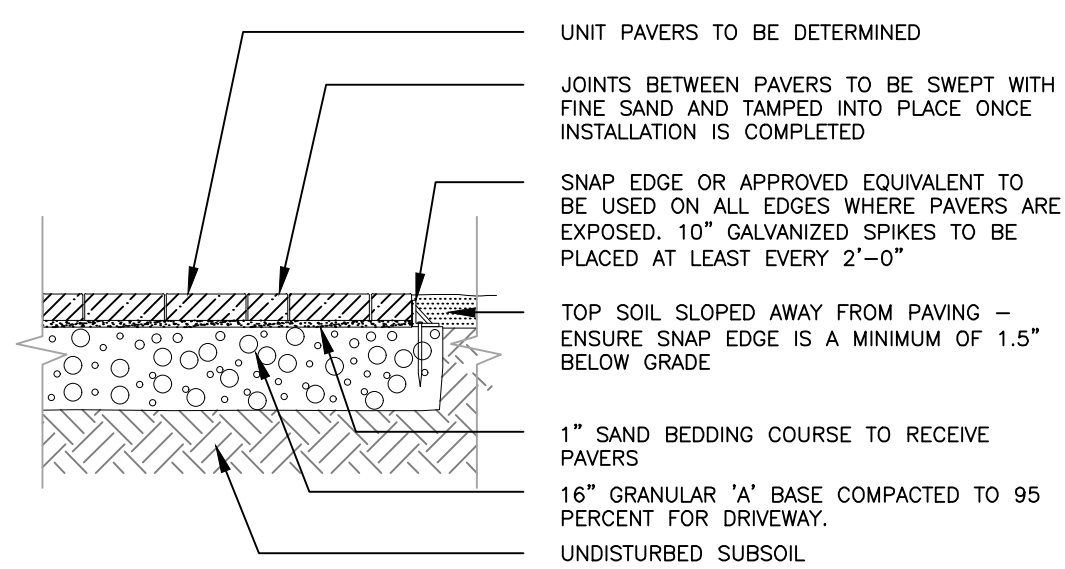

4 L.4 UNIT PAVING - DRIVEWAY n.t.s.

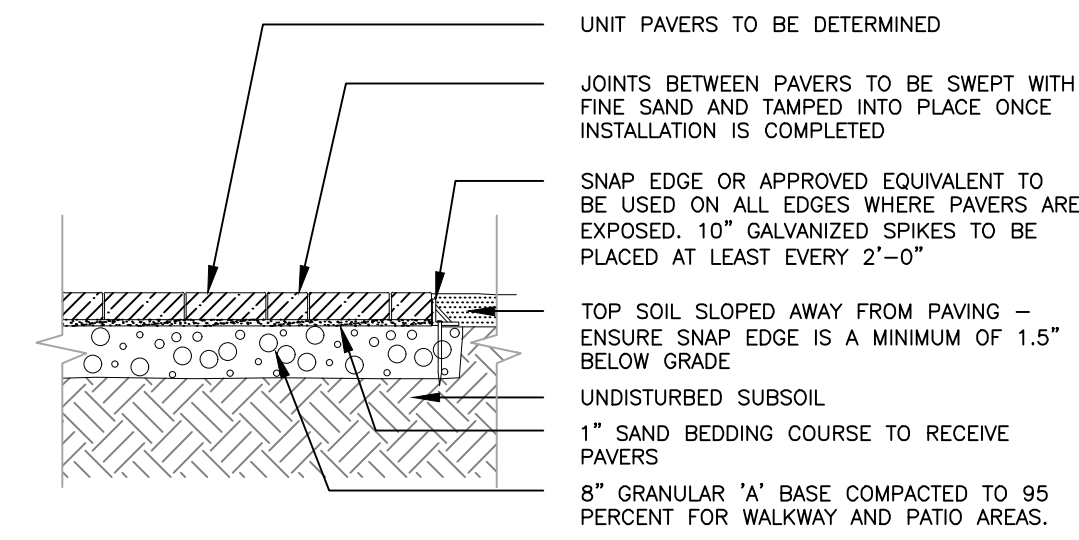

5 L.1 UNIT PAVING - PATIO & WALKWAYS n.t.s.

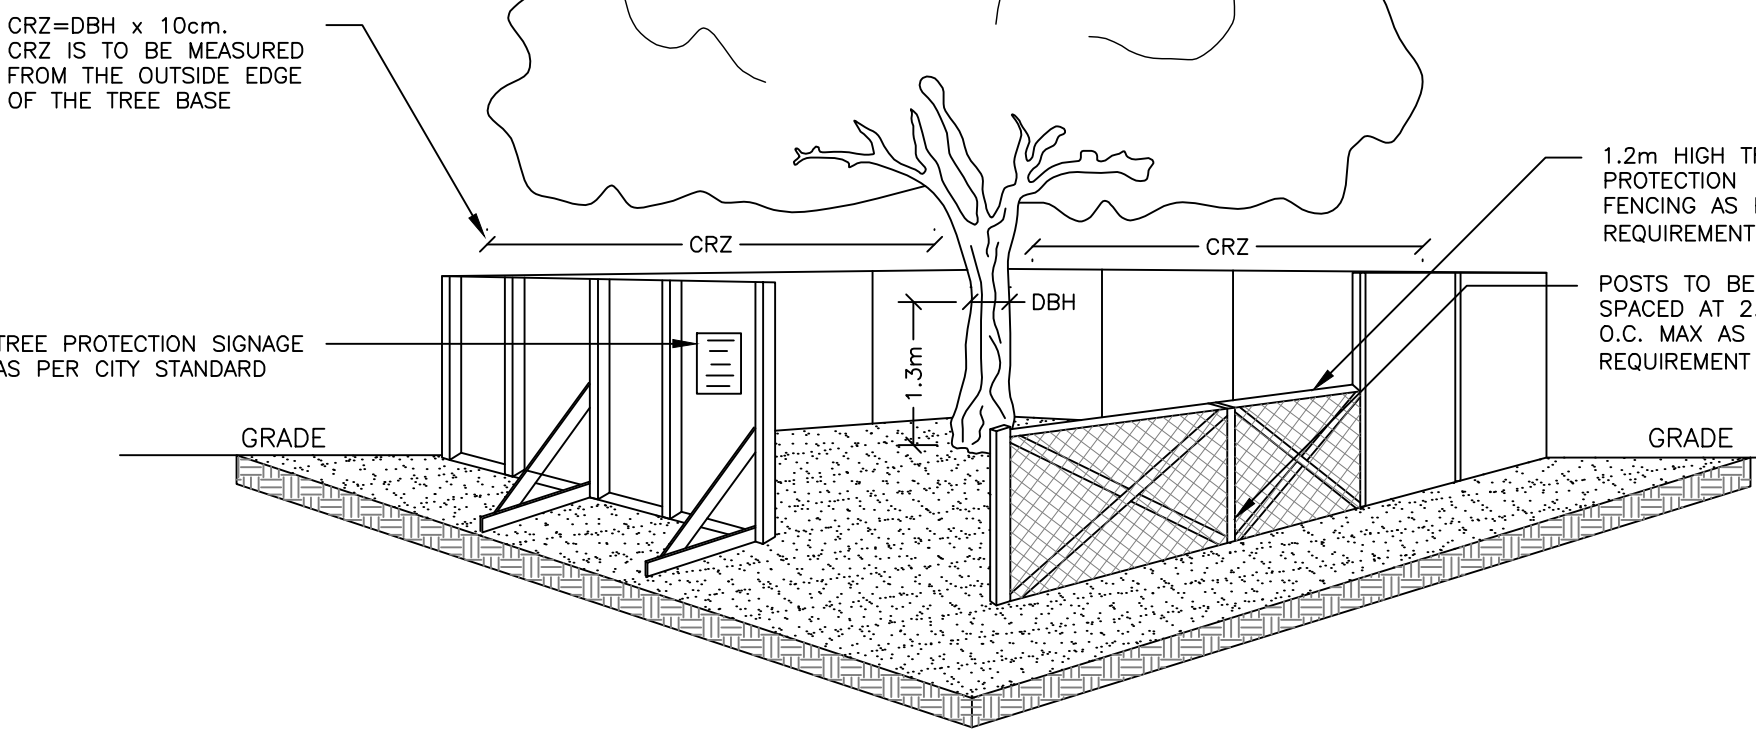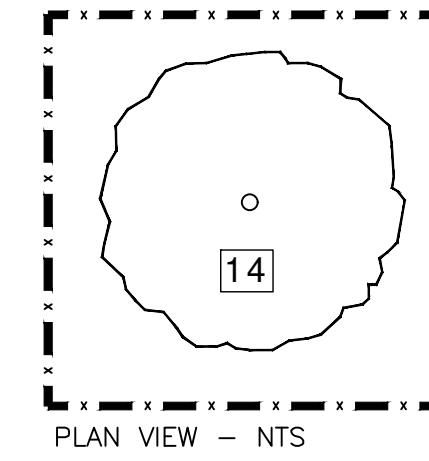


6 L.1 TREE PROTECTION DETAIL n.t.s.

- TREE PROTECTION REQUIREMENTS:
- PRIOR TO ANY WORK ACTIVITY WITHIN THE CRITICAL ROOT ZONE (CRZ=10x DIAMETER) OF A TREE, TREE PROTECTION FENCING MUST BE INSTALLED SURROUNDING THE CRITICAL ROOT ZONE AND REMAIN IN PLACE UNTIL THE WORK IS COMPLETE
 - UNLESS PLANS ARE APPROVED BY CITY FORESTRY STAFF, FOR WORK WITHIN THE CRZ; DO NOT PLACE ANY MATERIAL OR EQUIPMENT INCLUDING OUTHOUSES;
 - DO NOT ATTACH ANY SIGNS, NOTICES OR POSTERS TO ANY TREE;
 - DO NOT RAISE OR LOWER THE EXISTING GRADE; TUNNEL OR BORE WHEN DIGGING;
 - DO NOT DAMAGE THE ROOT SYSTEM, TRUNK OR BUNCHES OR ANY TREE;
 - ENSURE THAT EXHAUST FUMES FROM ALL EQUIPMENT ARE NOT DIRECTED TOWARD ANY TREE CANOPY;
 - DO NOT EXTEND HARD SURFACE OR SIGNIFICANTLY CHANGE LANDSCAPING
 - TREE PROTECTION FENCING MUST BE AT LEAST 1.2m IN HEIGHT, AND BE CONSTRUCTED OF RIGID OR FRAMED MATERIALS (E.G. MODULOC + STEEL, PLYWOOD HOARDING, OR SNOW FENCE ON A 2"x4" WOOD FRAME) WITH POSTS 2.4m APART, SUCH THAT FENCE LOCATION CANNOT BE ALTERED. ALL SUPPORTS AND BRACING MUST BE PLACED OUTSIDE OF THE CRZ, AND INSTALLATION MUST MINIMIZE DAMAGE TO EXISTING ROOTS. (SEE DETAIL)
 - THE LOCATION OF THE TREE PROTECTION FENCING MUST BE DETERMINED BY AN ARBORIST AND DETAILED ON ANY ASSOCIATED PLANS FOR THE SITE (E.G. TREE CONSERVATION REPORT, TREE DISCLOSURE REPORT, ETC.). THE PLAN AND CONSTRUCTED FENCING MUST BE APPROVED BY CITY FORESTRY STAFF PRIOR TO THE COMMENCEMENT OF WORK.
 - IF THE FENCED TREE PROTECTION AREA MUST BE REDUCED TO FACILITATE CONSTRUCTION, MITIGATION MEASURES MUST BE PRESCRIBED BY AN ARBORIST AND APPROVED BY CITY FORESTRY STAFF. THESE MAY INCLUDE THE PLACEMENT OF PLYWOOD, WOOD CHIPS OR STEEL PLANTING OVER THE ROOTS FOR PROTECTION OR PROPER PRUNING AND CARE OF

BY-LAWS

ALL CITY-OWNED TREES ARE PROTECTED UNDER THE MUNICIPAL TREES AND NATURAL AREAS PROTECTIONS BY-LAW (2008-279) WITHIN THE URBAN AREA.

PRIVATELY-OWNED TREES GREATER THAN 60cm IN DIAMETER ON LOTS 1 HECTARE IN SIZE OR LESS, AND TREES GREATER THAN 10cm IN DIAMETER ON LOTS GREATER THAN 1 HECTARE, ARE PROTECTED UNDER THE URBAN TREE CONSERVATION BY-LAW (2000-200)

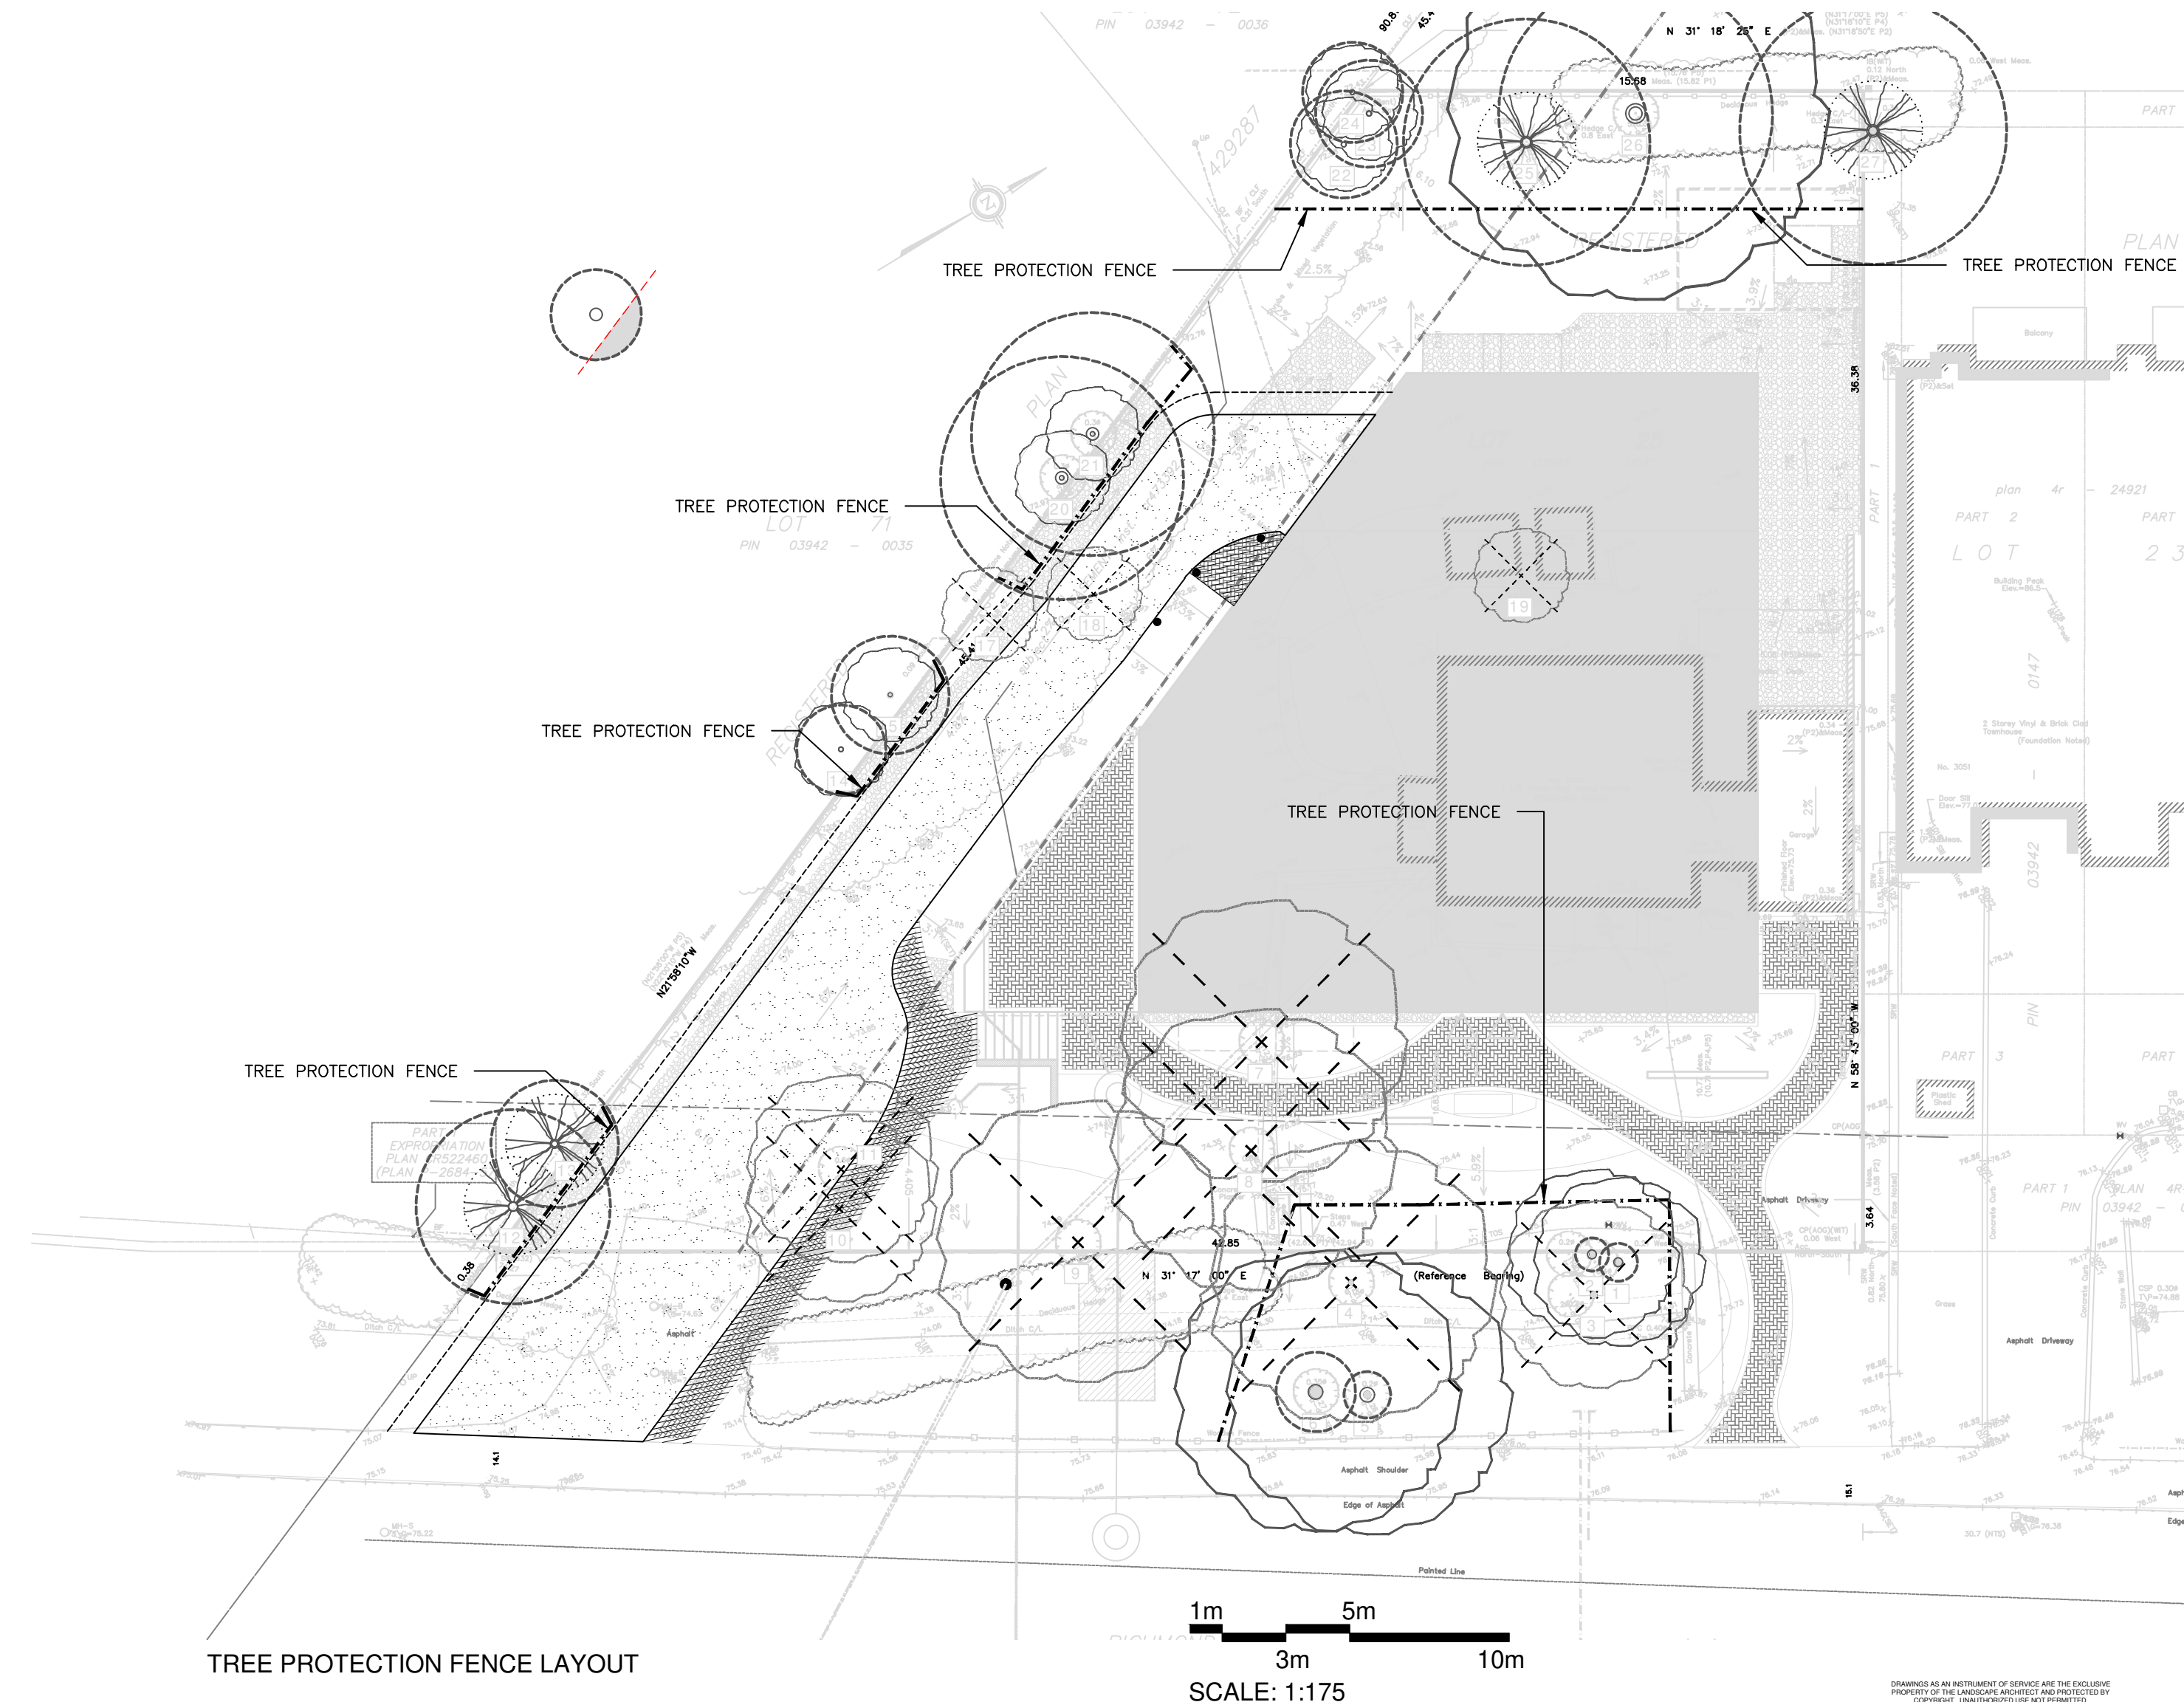

LEGEND

- EXISTING EVERGREEN TREE [DASHED CIRCLE REFERS TO THE CRITICAL ROOT ZONE]
- EXISTING DECIDUOUS TREE [DASHED CIRCLE REFERS TO THE CRITICAL ROOT ZONE]
- EXISTING EVERGREEN TREE TO BE REMOVED
- EXISTING DECIDUOUS TREE TO BE REMOVED
- PROPOSED DECIDUOUS TREE BY TREE SPADE
- PROPOSED DECIDUOUS TREE
- PROPOSED SHRUBS
- PROPOSED PERENNIALS
- ASPHALT
- INTERLOCK - PATIO AND WALKWAY
- INTERLOCK - DRIVEWAY
- ALL RIVER ROCK MULCH TO BE SET OVER NON-OVEN TEXTILE LANDSCAPE FABRIC 270R AVAILABLE FROM GEO SYNTHETIC SYSTEMS INC
- PROPOSED 7FT HIGH WOOD FENCE
- SPECIMEN BOULDERS
- PROPERTY LINE

16	April 08/25	Issued for resubmission
17	April 28/25	Adjustments as per eng. dwgs.
18	May 15/25	Adjustments as per eng. comments.
19	Sept 02/25	Adjustments as per new stair and walkway align.
20	Sept 03/25	Additional adjustments
21	Nov 03/25	Minor Adjustments
22	Nov 24/25	CRZ noted for trees and driveway align. revised
23	Dec 19/25	Transformer location adjusted
24	Jan 05/26	Issue for resubmission
25	Mar 09/26	Re issued in response to Feb. 24th 2026 comments

No.	Date	Revision note
-----	------	---------------


John K. Szczepaniak
 LANDSCAPE ARCHITECT
 REG. NO. 10000
 TEL: (613) 731-2777 FAX: (613) 731-6989
 E-MAIL: jszla@rogers.com



3055 Richmond Road
 3055 Richmond Road,
 Ottawa

Landscape Plan Details

CHK: JKS
 DRW: EK
 DATE: April 25, 2022
 ID: 2022-05
 SCALE: N/A

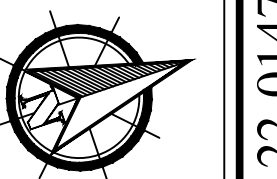

L2