


Copyright Reserved

The Contractor shall verify and be responsible for all dimensions. DO NOT scale the drawing - any errors or omissions shall be reported to Stantec without delay.  
The Copyrights to all designs and drawings are the property of Stantec. Reproduction or use for any purpose other than that authorized by Stantec is forbidden.

Legend

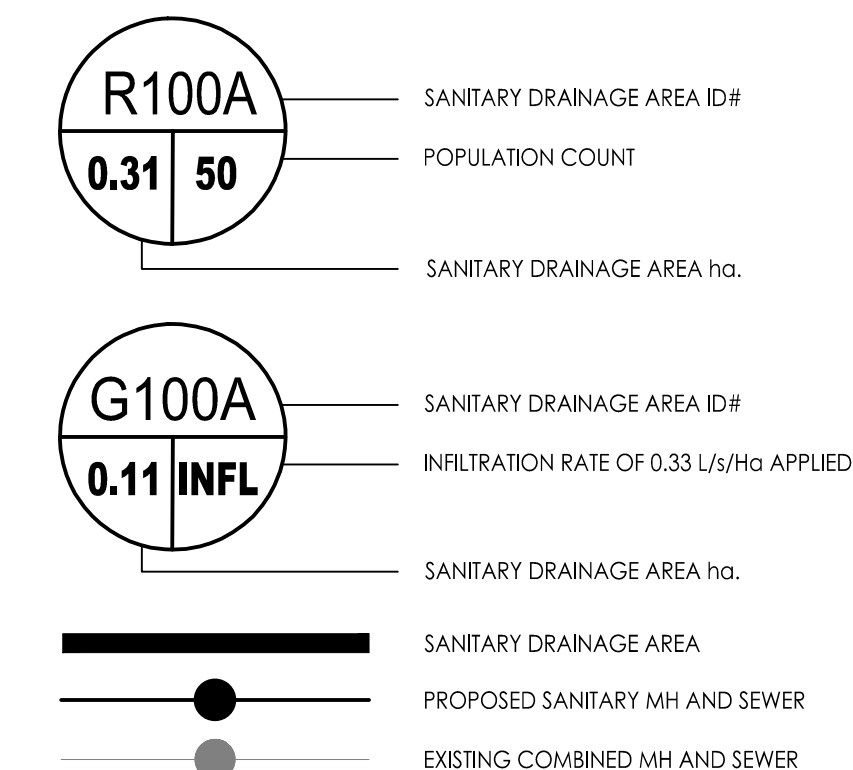

Notes

SANITARY STATS

**BUILDING A**  
103 - BACHELOR APTS @ 1.4PPU = 144 PEOPLE  
93 - 1 BEDROOM + DEN APTS @ 2.1PPU = 191 PEOPLE  
100 - 2 BEDROOM APTS @ 2.1PPU = 210 PEOPLE  
31 - 2 BEDROOM + DEN APTS @ 3.1PPU = 96 PEOPLE  
5 - 3 BEDROOM APTS @ 3.1PPU = 16 PEOPLE  
TOTAL POPULATION BUILDING A = 787 PEOPLE  
COMMERCIAL AREA = 1454.5m<sup>2</sup>

**BUILDING B**  
88 - BACHELOR APTS @ 1.4PPU = 123 PEOPLE  
168 - 1 BEDROOM APTS @ 1.4PPU = 235 PEOPLE  
190 - 1 BEDROOM + DEN APTS @ 2.1PPU = 399 PEOPLE  
242 - 2 BEDROOM APTS @ 2.1PPU = 508 PEOPLE  
9 - 2 BEDROOM + DEN APTS @ 3.1PPU = 28 PEOPLE  
37 - 3 BEDROOM APTS @ 3.1PPU = 115 PEOPLE  
TOTAL POPULATION BUILDING B = 1408 PEOPLE  
COMMERCIAL AREA = 1222.9m<sup>2</sup>

**BUILDING C - TOWN HOUSE**  
7 - TOWN HOUSE UNITS @ 3.1PPU = 22 PEOPLE  
TOTAL POPULATION TOWN HOUSE = 22 PEOPLE

TOTAL POPULATION = 2217  
TOTAL COMMERCIAL SPACE = 2677.4m<sup>2</sup> (0.268ha) @ 28,000 L/ha/day

4	REVISED AS PER CITY COMMENTS	MJS	DT	25.05.14	
3	REVISED AS PER CITY COMMENTS	MJS	DT	24.09.14	
2	REVISED AS PER CITY COMMENTS	MJS	DT	24.05.20	
1	REVISED AS PER CITY COMMENTS	MJS	DT	24.03.13	
0	ISSUED FOR SPA	MJS	MF	23.05.15	
Revision		By	Appd.	YY.MM.DD	
File Name: 160401663 DB - 1.dwg		MJS	DT	MJS	23.02.26
		Dwn.	Chkd.	Dsgn.	YY.MM.DD

Permit-Seal




Client/Project

BRIGIL  
  
265 CATHERINE STREET  
  
OTTAWA, ONTARIO, CANADA

Title

SANITARY DRAINAGE PLAN

Project No.	Scale	0 3 9 15m
160401663	1:300	
Drawing No.	Sheet	Revision
SA-1	8 of 8	4

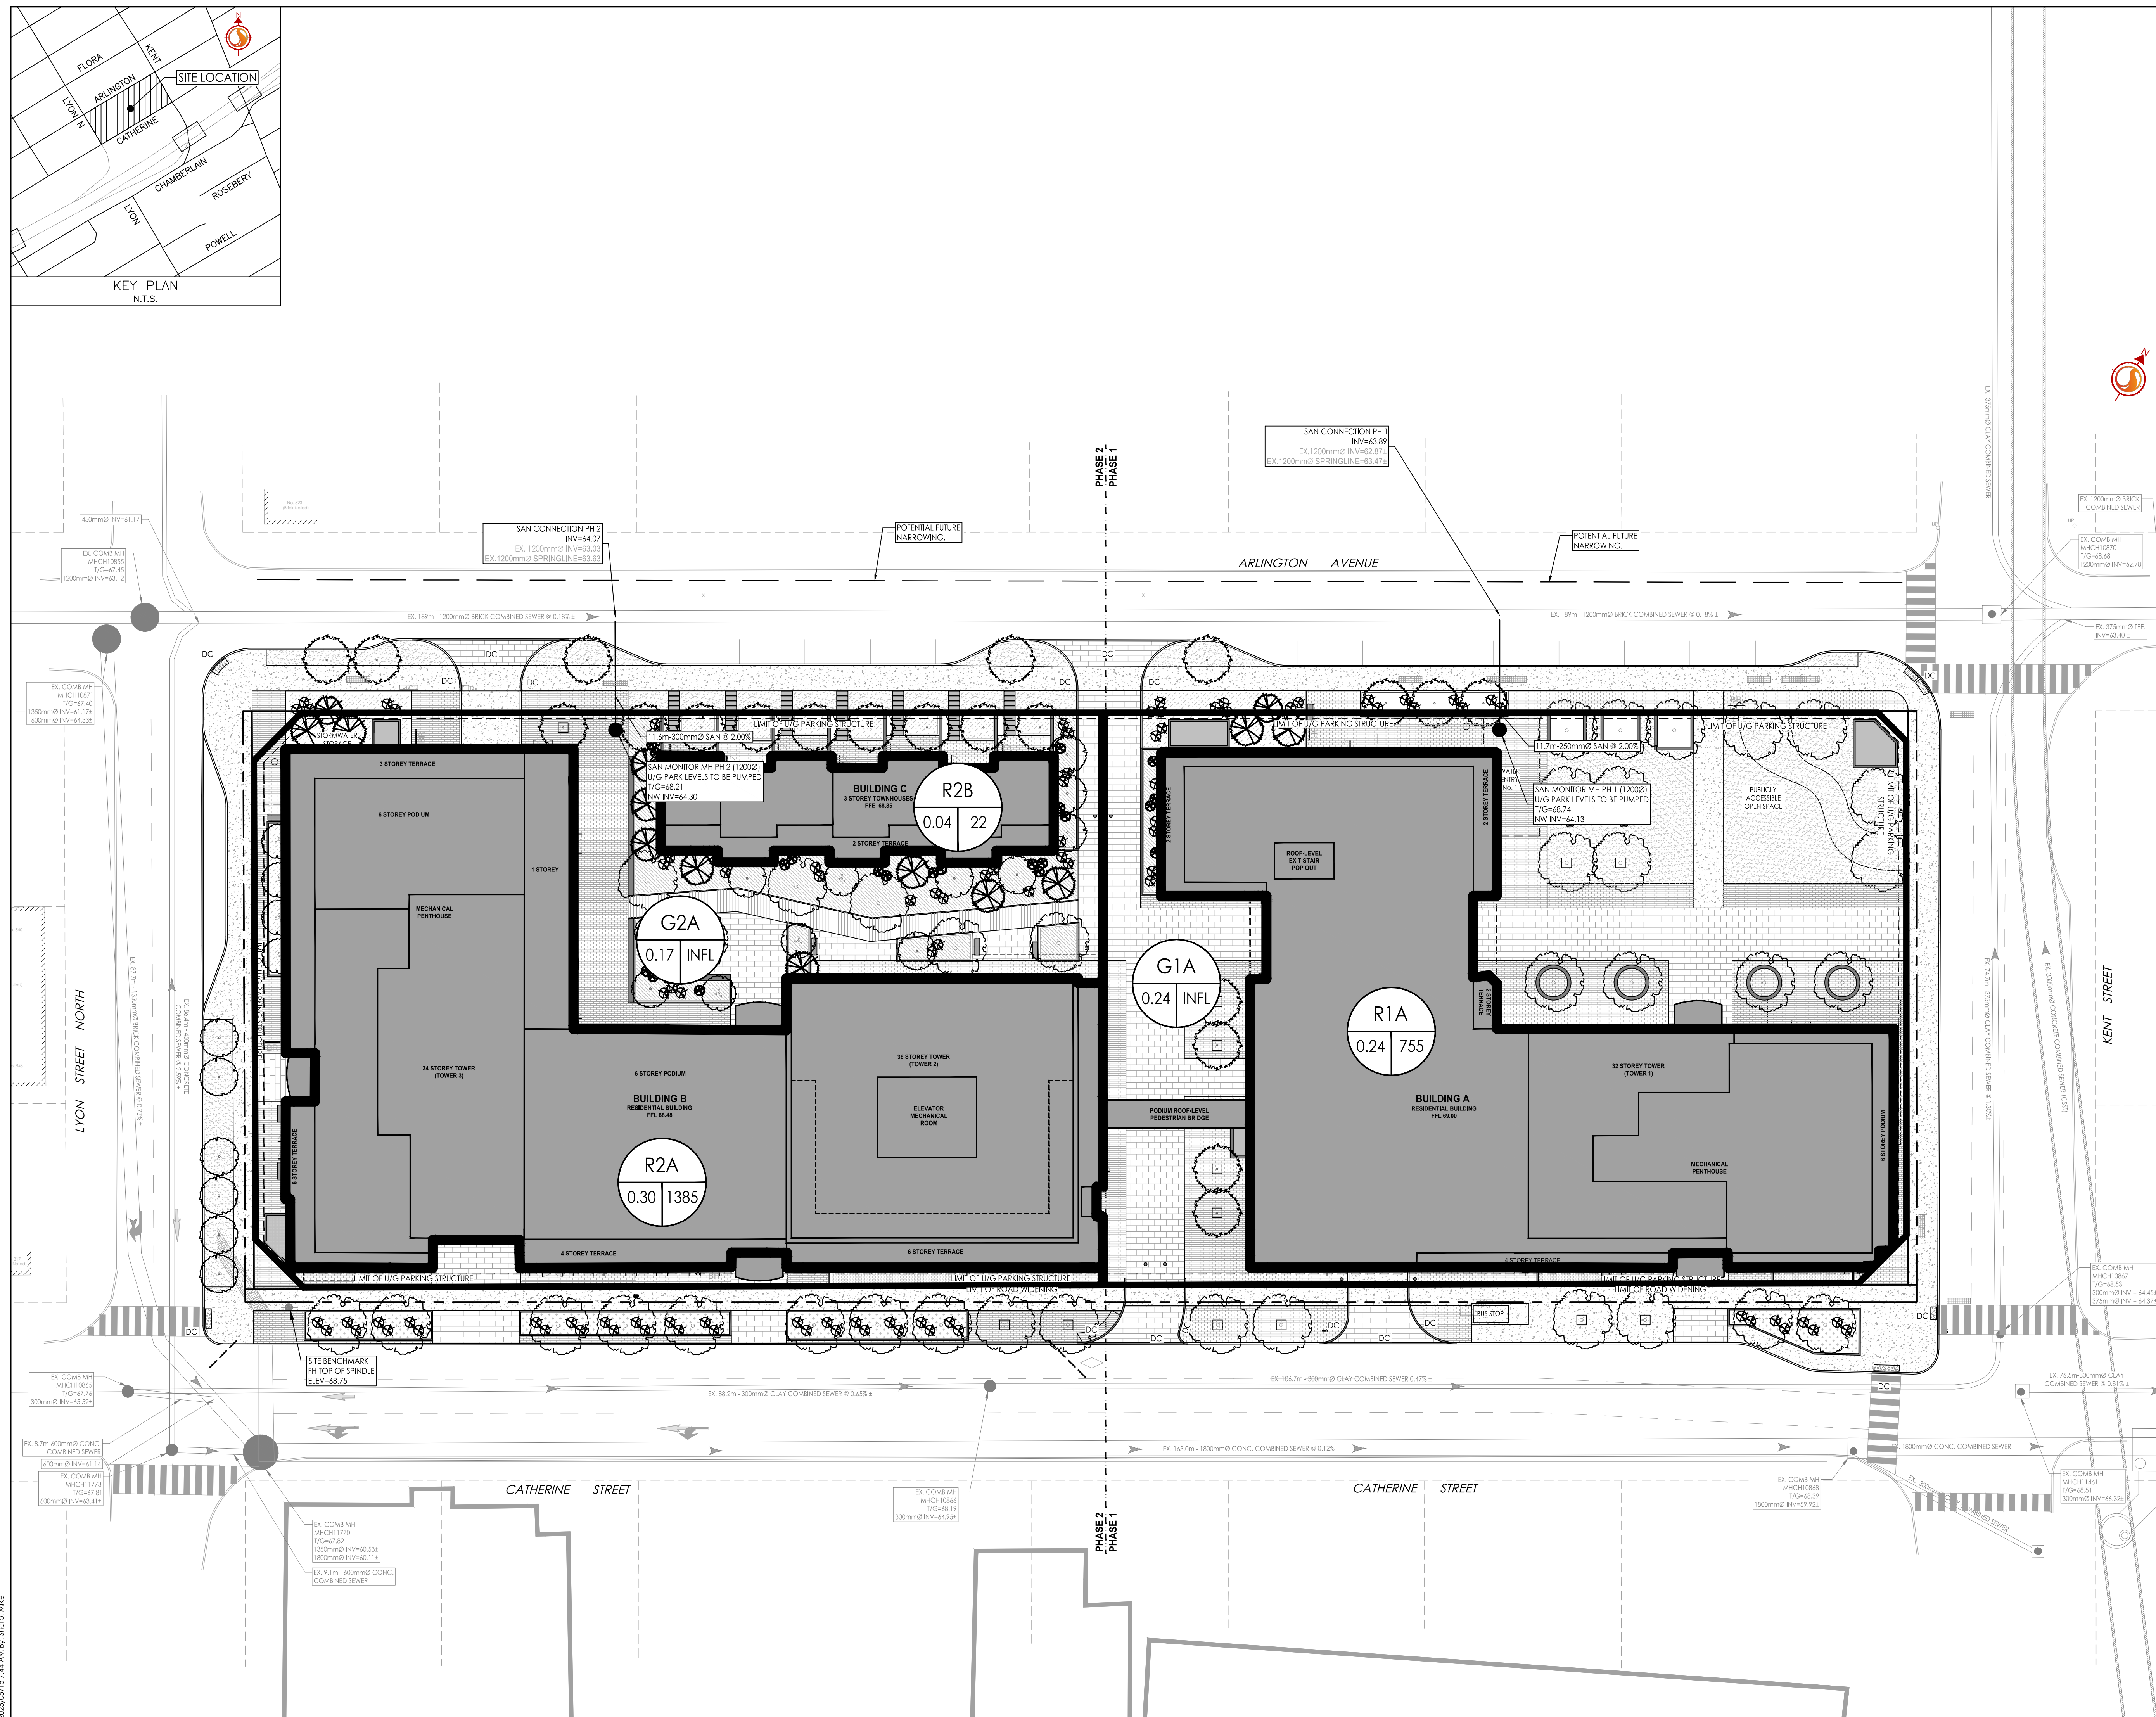

160401663.dwg  
 2025-05-20 10:57:44 AM  
 2025-05-20 10:57:44 AM  
 ORIGINAL SHEET - ARCH D

D07-12-23-0007