
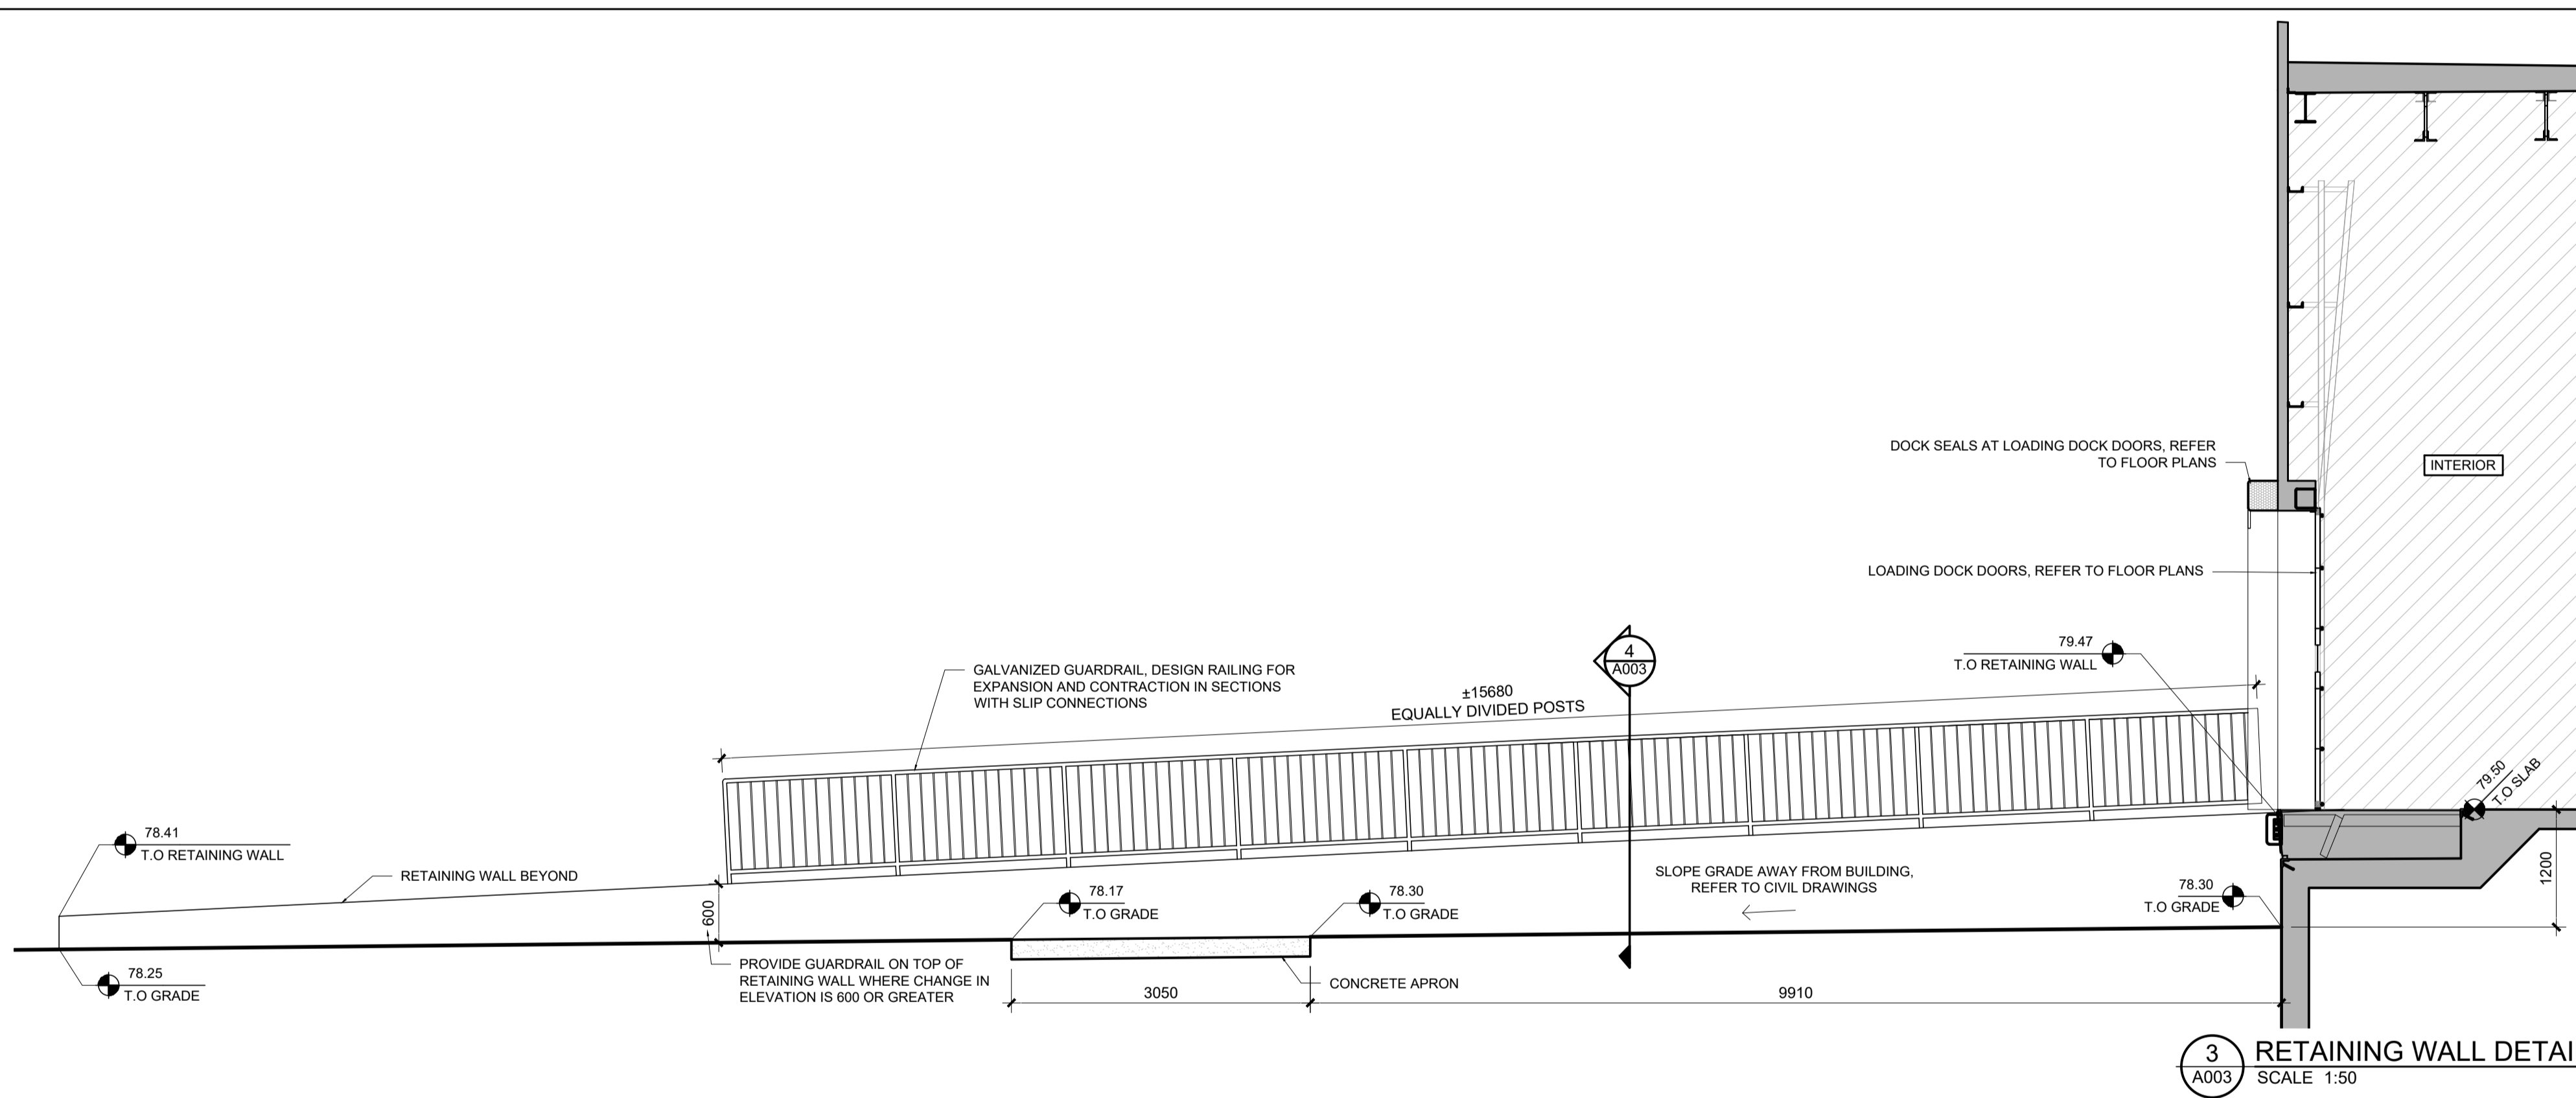
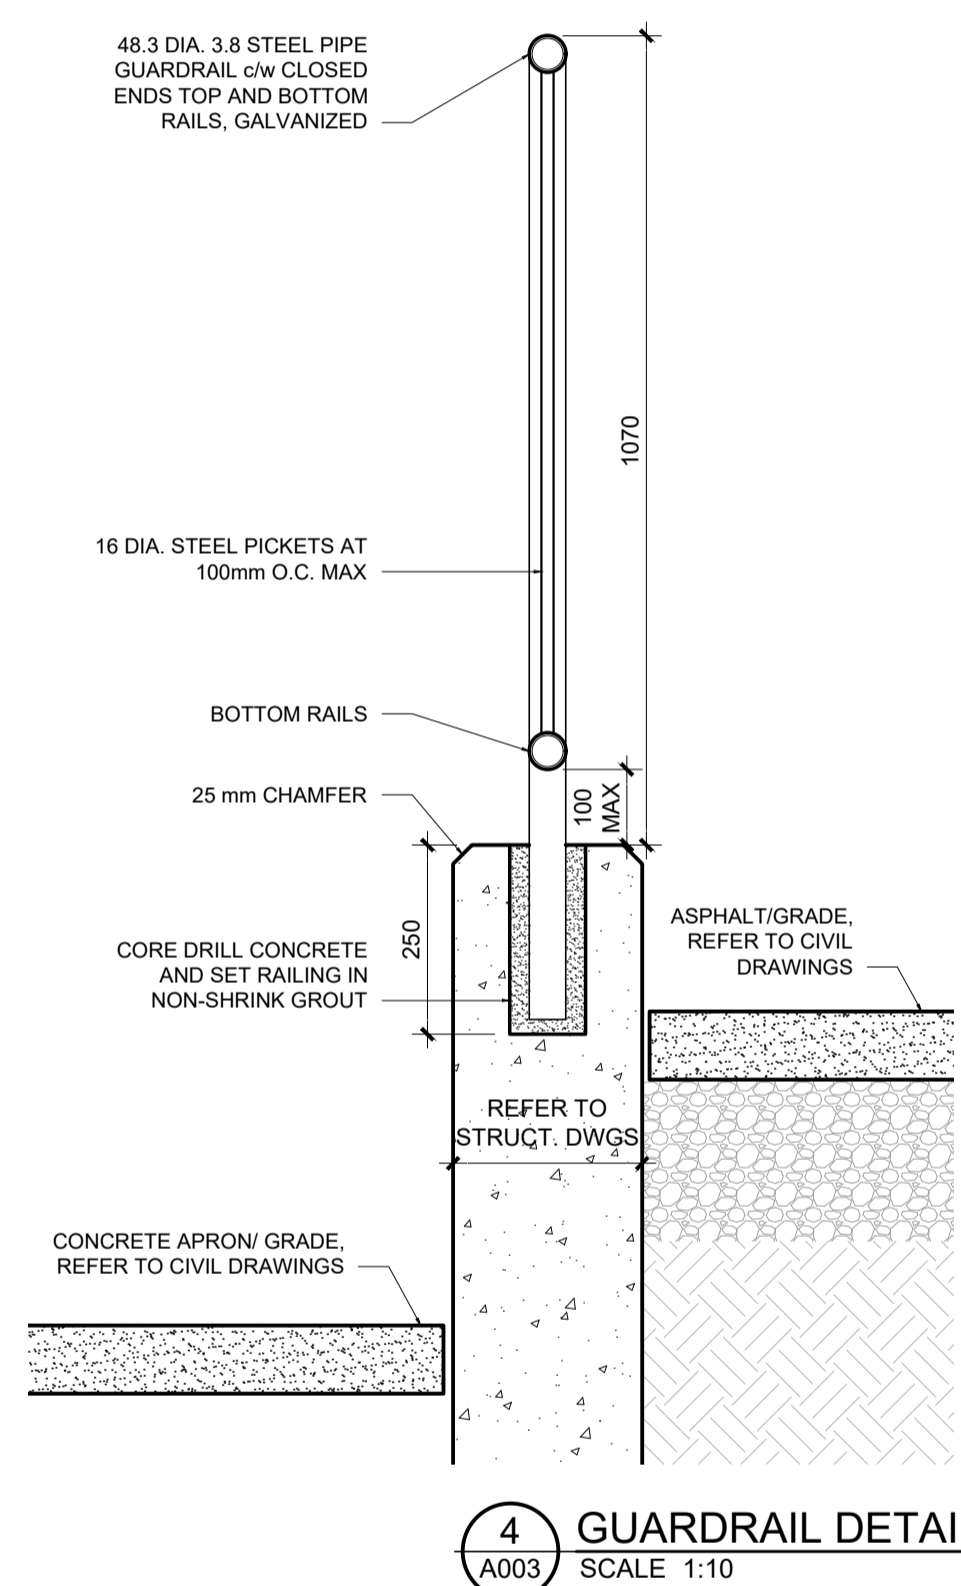


APPROVED
By Adam Brown at 4:09 pm, Jun 30, 2026


Adam Brown
ADAM BROWN
MANAGER, DEVELOPMENT REVIEW RURAL
PLANNING, DEVELOPMENT & BUILDING SERVICES
DEPARTMENT, CITY OF OTTAWA

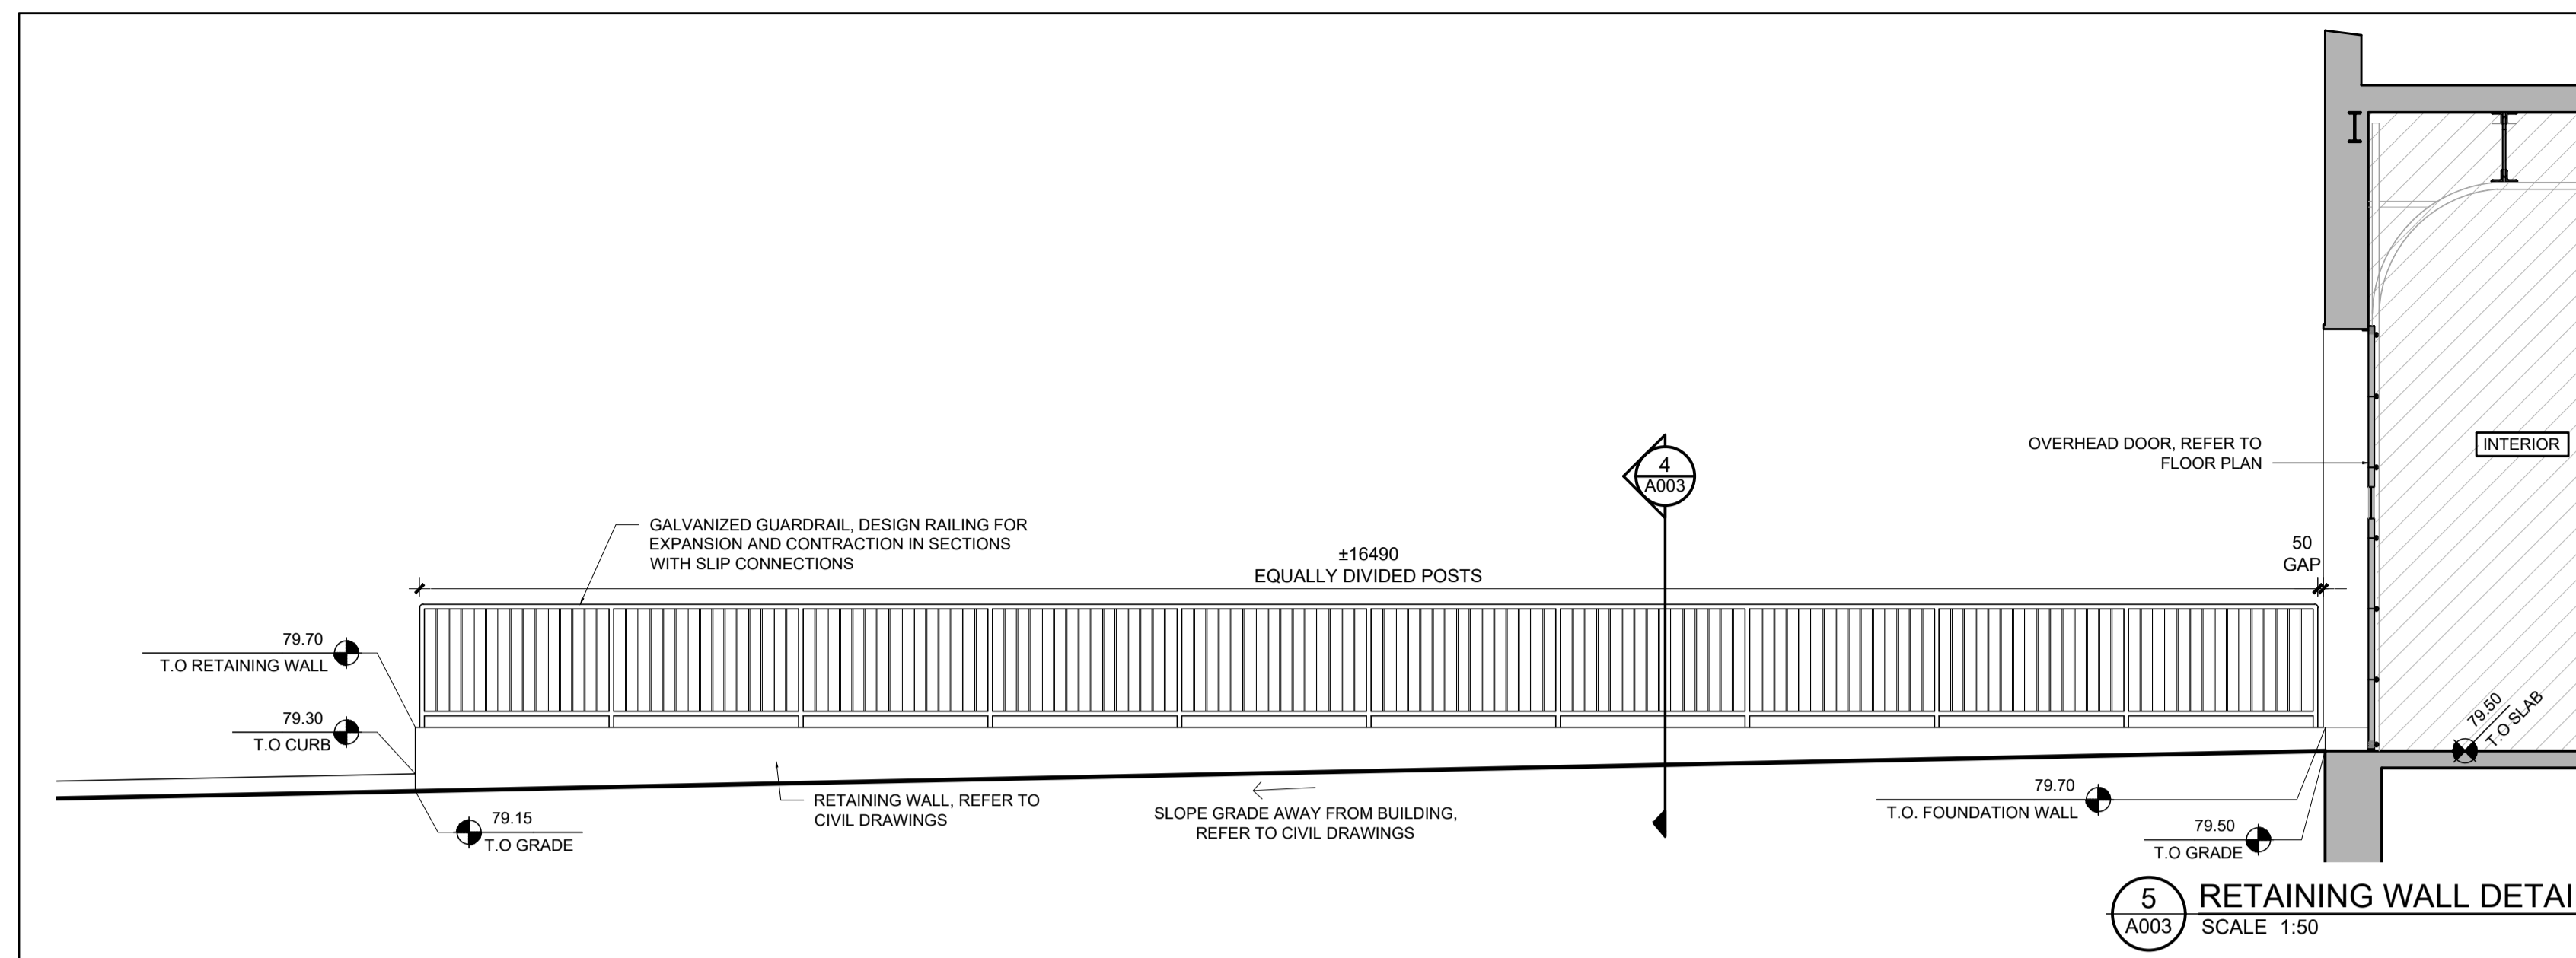

no.	revision	date
05	SPA COMMENTS RESPONSE	2 MAR 2026
04	ISSUE FOR BUILDING PERMIT	24 OCT 2024
03	ISSUE FOR 90% SUBMISSION	03 OCT 2024
02	ISSUE FOR SITE PLAN CONTROL APPLICATION	24 SEPT 2024
01	ISSUE FOR 60% SUBMISSION	15 AUG 2024

N45 ARCHITECTURE INC.
71 Bank Street, 7th Floor - Ottawa, Ontario, K1P 5N2
tel. 613.224.0095 fax 613.224.9811

DAY & ROSS
5494-5510 BOUNDARY ROAD
GLOUCESTER, ON

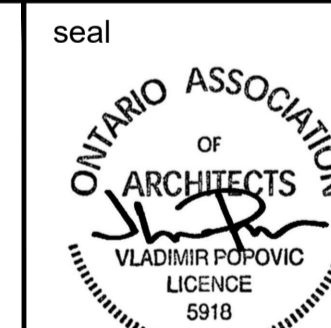

drawing title
SITE DETAILS

scale AS SHOWN	drawn by DL
date JUNE 2024	checked by RM
project number 22-765	drawing number A003

CONTRACTOR TO VERIFY ALL DIMENSIONS AND NOTIFY THE ARCHITECT OF ANY DISCREPANCIES BEFORE WORK COMMENCES.
DO NOT SCALE DRAWINGS
revision
05

NOTE: SIGNAGE BY OTHERS, PYLON SIGN FOUNDATION AND POWER BY G.C.
SIGN MANUFACTURER TO PROVIDE COLOUR SAMPLES FOR OWNER'S FINAL APPROVAL.

