



UNDERGROUND PARKING (P1) LEVEL PLAN
 SCALE= 1:75 GROSS FLOOR AREA = 864.09m² (9,300.98 ft²)

GENERAL NOTES:
 1. THE CONTRACTOR IS RESPONSIBLE FOR CHECKING AND VERIFYING ALL DIMENSIONS. ANY DISCREPANCY MUST BE REPORTED TO M. DAVID BLAKELY ARCHITECT INC.
 2. ALL WORK AND MATERIALS TO BE IN COMPLIANCE WITH ALL CODES, REGULATIONS, & BY-LAWS.
 3. ADDITIONAL DRAWINGS MAY BE ISSUED FOR CLARIFICATION TO ASSIST THE PROPER EXECUTION OF WORK. SUCH DRAWINGS WILL HAVE THE SAME MEANING AND INTENT AS IF THEY WERE INCLUDED WITH THE PLANS IN CONTRACT DOCUMENTS.
 4. DO NOT SCALE DRAWINGS.
 5. THIS DRAWING SHALL NOT BE USED OR COPIED WITHOUT THE AUTHORIZATION OF THE ARCHITECT.
 6. THIS DRAWING SHALL NOT BE USED FOR PERMIT OR CONSTRUCTION UNLESS THE DRAWING BEARS THE ARCHITECT'S SEAL AND SIGNATURE.

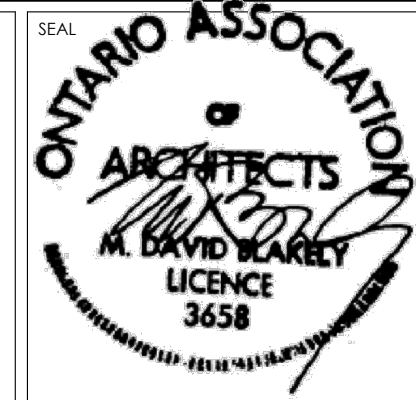

NO.	DATE	DESCRIPTION	INT.
1.	25/02/25	FOR SITE PLAN CONTROL ZBLA SUBMISSION	JB
2.	22/09/25	REVISED PER ZBLA COMMENTS RECEIVED	JB
3.	12/11/25	REVISED PER SPC COMMENTS RECEIVED	JB
4.			
5.			
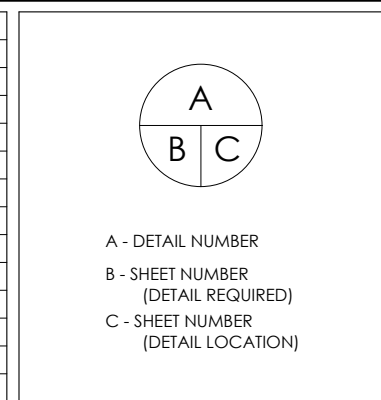

PROJECT: 43 UNIT - 4 STOREY APARTMENT BUILDING
 1146 SNOW STREET
 OTTAWA, ONTARIO

CLIENT: 1146 SNOW STREET INC.
 5669 POWER ROAD
 OTTAWA, ONTARIO, K1G 3N4


DRAWING TITLE: FOUNDATION & BASEMENT PLAN

DATE: FEB., 2025 SCALE: 1:75 SHEET NO.: A1

DRAWN BY: JB CHECKED: MDB

M. David Blakely Architect Inc.
 2200 Prince of Wales Dr., Suite 101 Ottawa, Ontario
 Phone (613) 226-8811 Fax (613) 226-7942 K2E 6Z9


D07-12-25-0028
 #19361

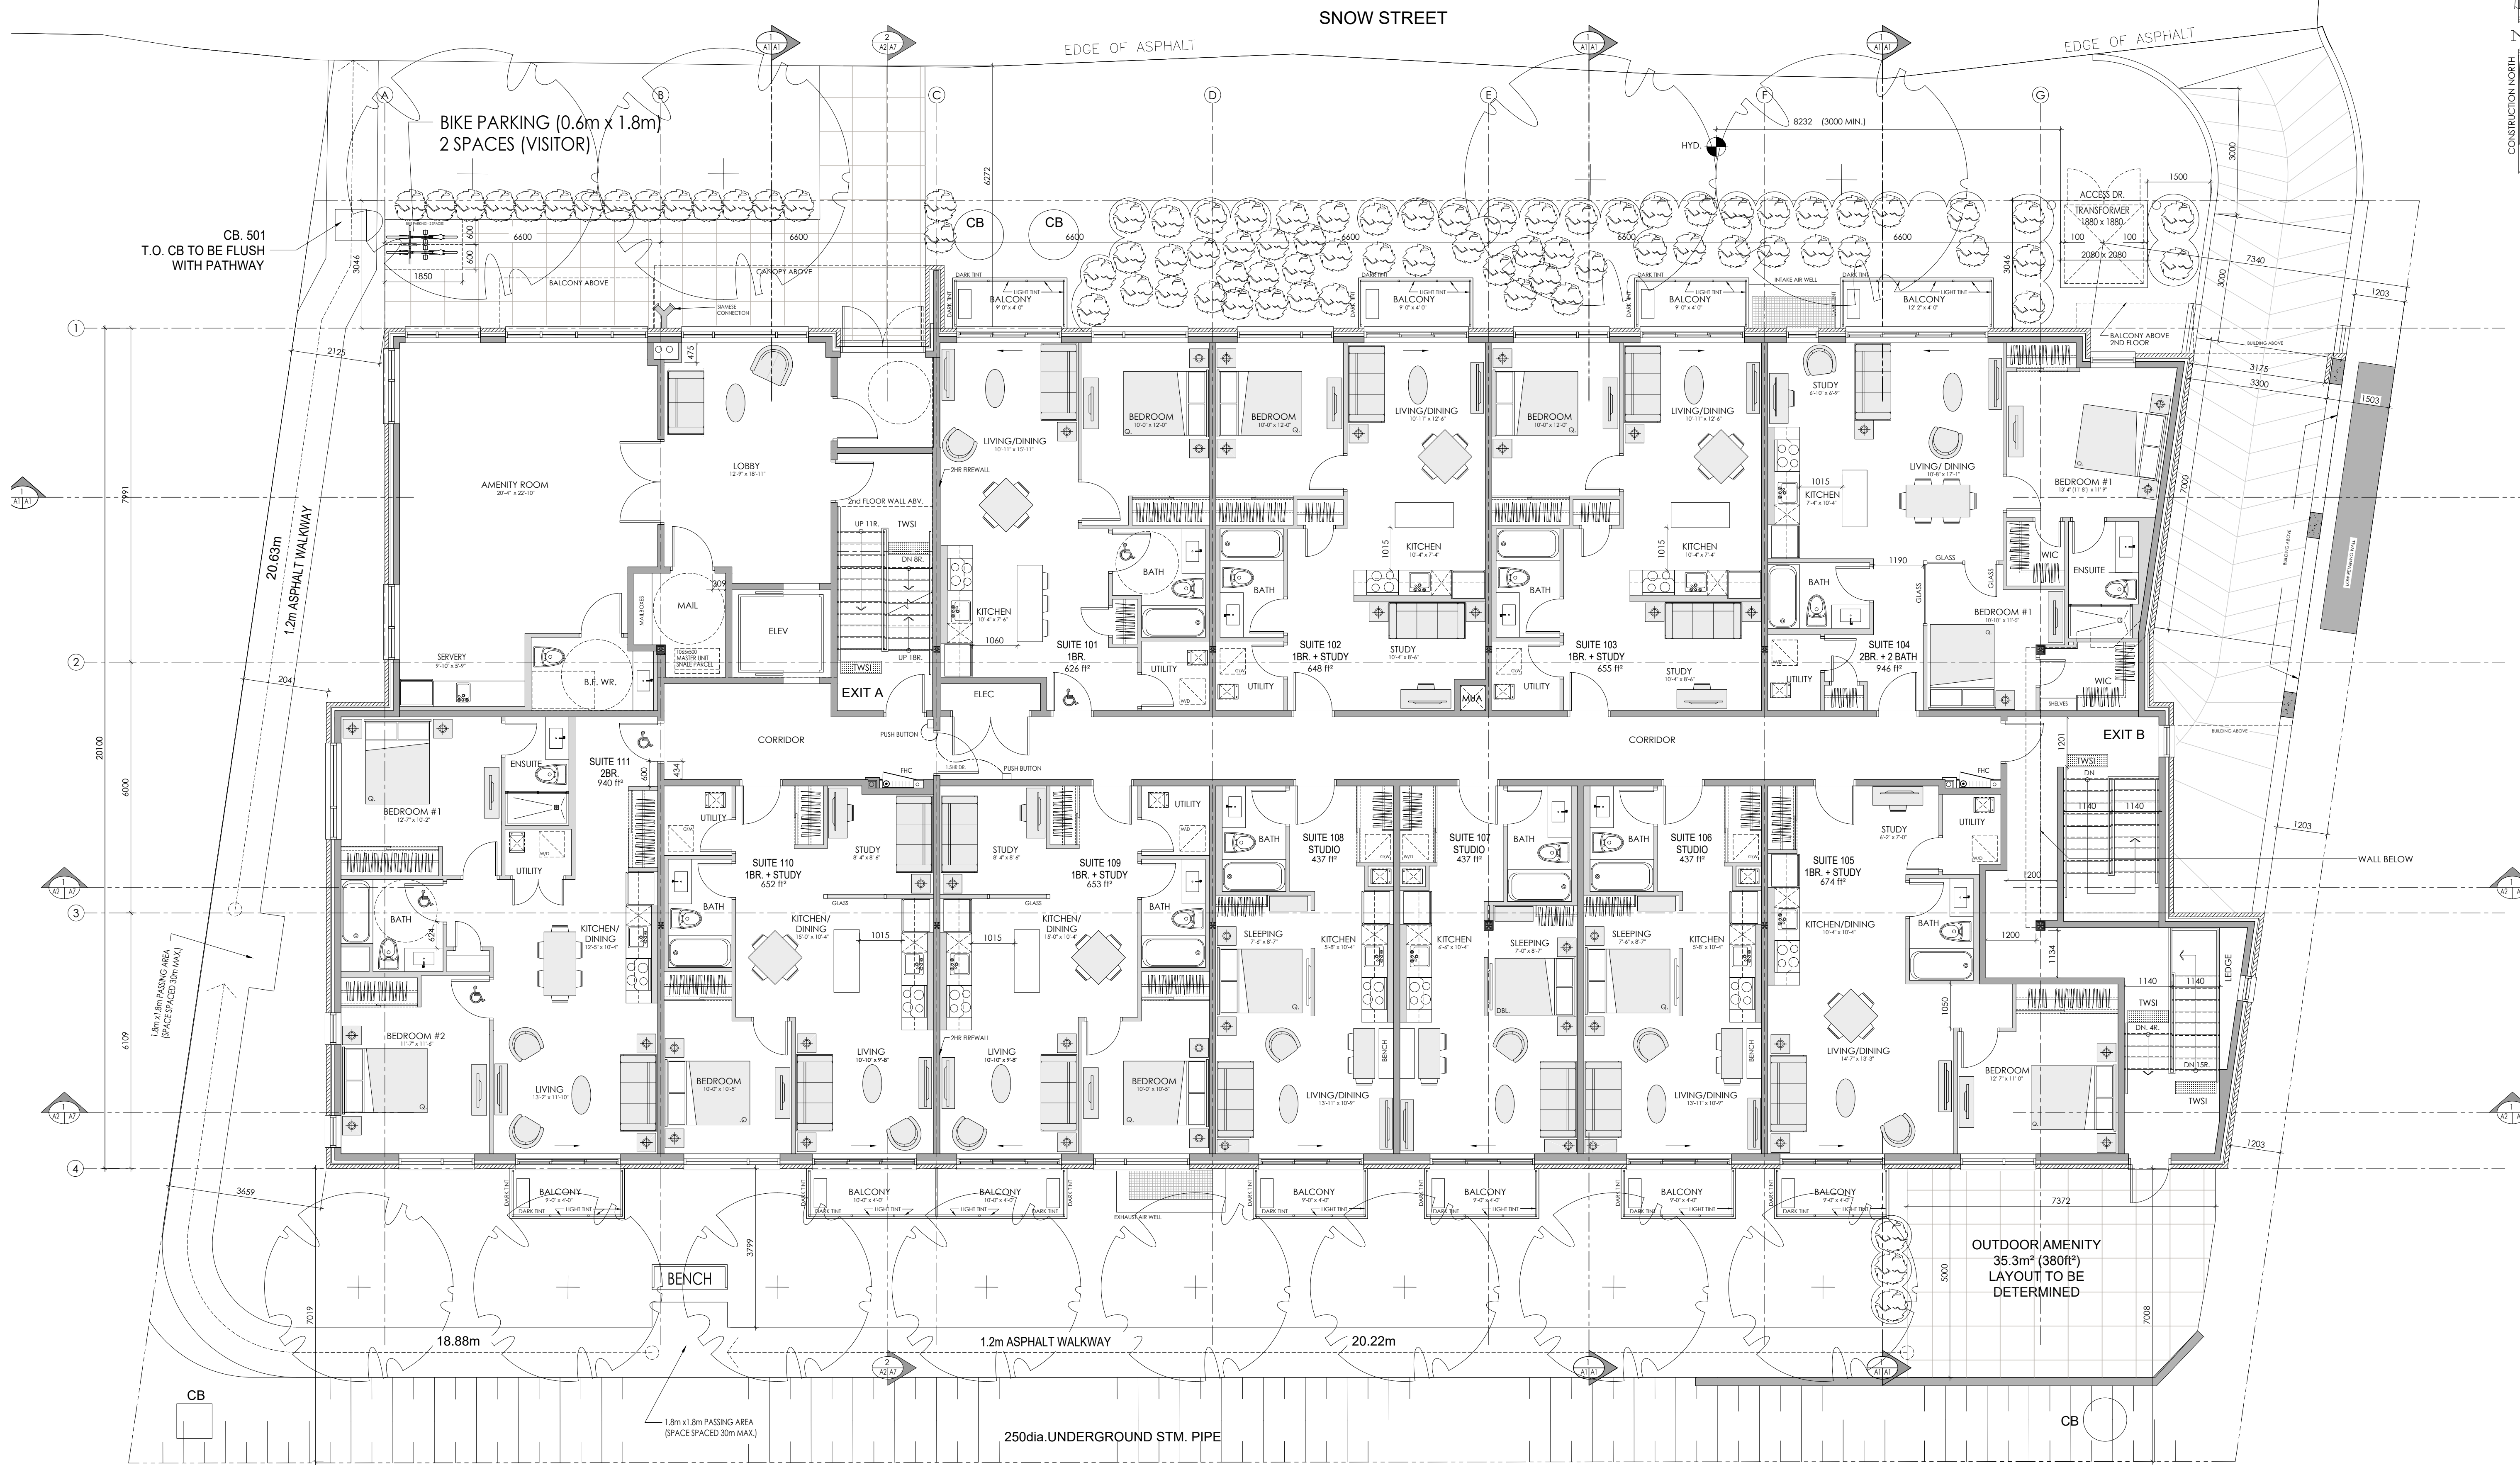


GROUND FLOOR PLAN
 SCALE= 1:75 BUILDING AREA = 883.38m² (9,508.62ft²)

11 UNITS
 6- 1 BEDROOM
 2- 2 BEDROOM
 3- STUDIO

- GENERAL NOTES:**
1. THE CONTRACTOR IS RESPONSIBLE FOR CHECKING AND VERIFYING ALL DIMENSIONS. ANY DISCREPANCY MUST BE REPORTED TO M. DAVID BLAKELY ARCHITECT INC.
 2. ALL WORK AND MATERIALS TO BE IN COMPLIANCE WITH ALL CODES, REGULATIONS, & BY-LAWS.
 3. ADDITIONAL DRAWINGS MAY BE ISSUED FOR CLARIFICATION TO ASSIST THE PROPER EXECUTION OF WORK. SUCH DRAWINGS WILL HAVE THE SAME MEANING AND INTENT AS IF THEY WERE INCLUDED WITH THE PLANS IN CONTRACT DOCUMENTS.
 4. DO NOT SCALE DRAWINGS.
 5. THIS DRAWING SHALL NOT BE USED OR COPIED WITHOUT THE AUTHORIZATION OF THE ARCHITECT.
 6. THIS DRAWING SHALL NOT BE USED FOR PERMIT OR CONSTRUCTION UNLESS THE DRAWING BEARS THE ARCHITECT'S SEAL AND SIGNATURE.

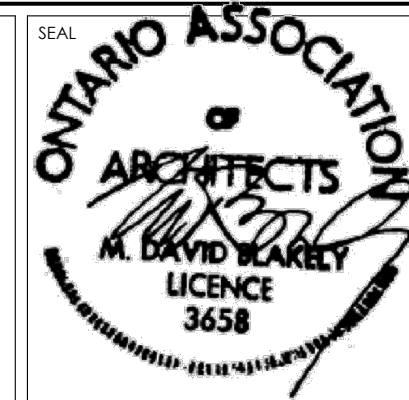

NO.	DATE	DESCRIPTION	INT.
12.			
11.			
10.			
9.			
8.			
7.			
6.			
5.			
4.			
3.	12/11/25	REVISED PER SPC COMMENTS RECEIVED	JB
2.	22/09/25	REVISED PER ZBLA COMMENTS RECEIVED	JB
1.	25/02/25	FOR SITE PLAN CONTROL/ ZBLA SUBMISSION	JB
NO.	DATE	DESCRIPTION	INT.

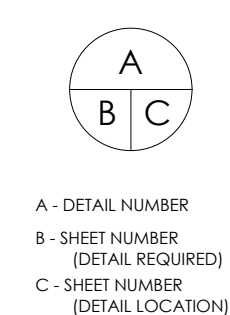

PROJECT:
 43 UNIT - 4 STOREY APARTMENT BUILDING
 1146 SNOW STREET
 OTTAWA, ONTARIO

CLIENT:
1146 SNOW STREET INC.
 5669 POWER ROAD
 OTTAWA, ONTARIO, K1G 3N4

DRAWING TITLE:
GROUND FLOOR PLAN

DATE:
 FEB., 2025

SCALE:
 1:75


SHEET NO.:

A2

DRAWN BY:
 JB


CHECKED:
 MDB



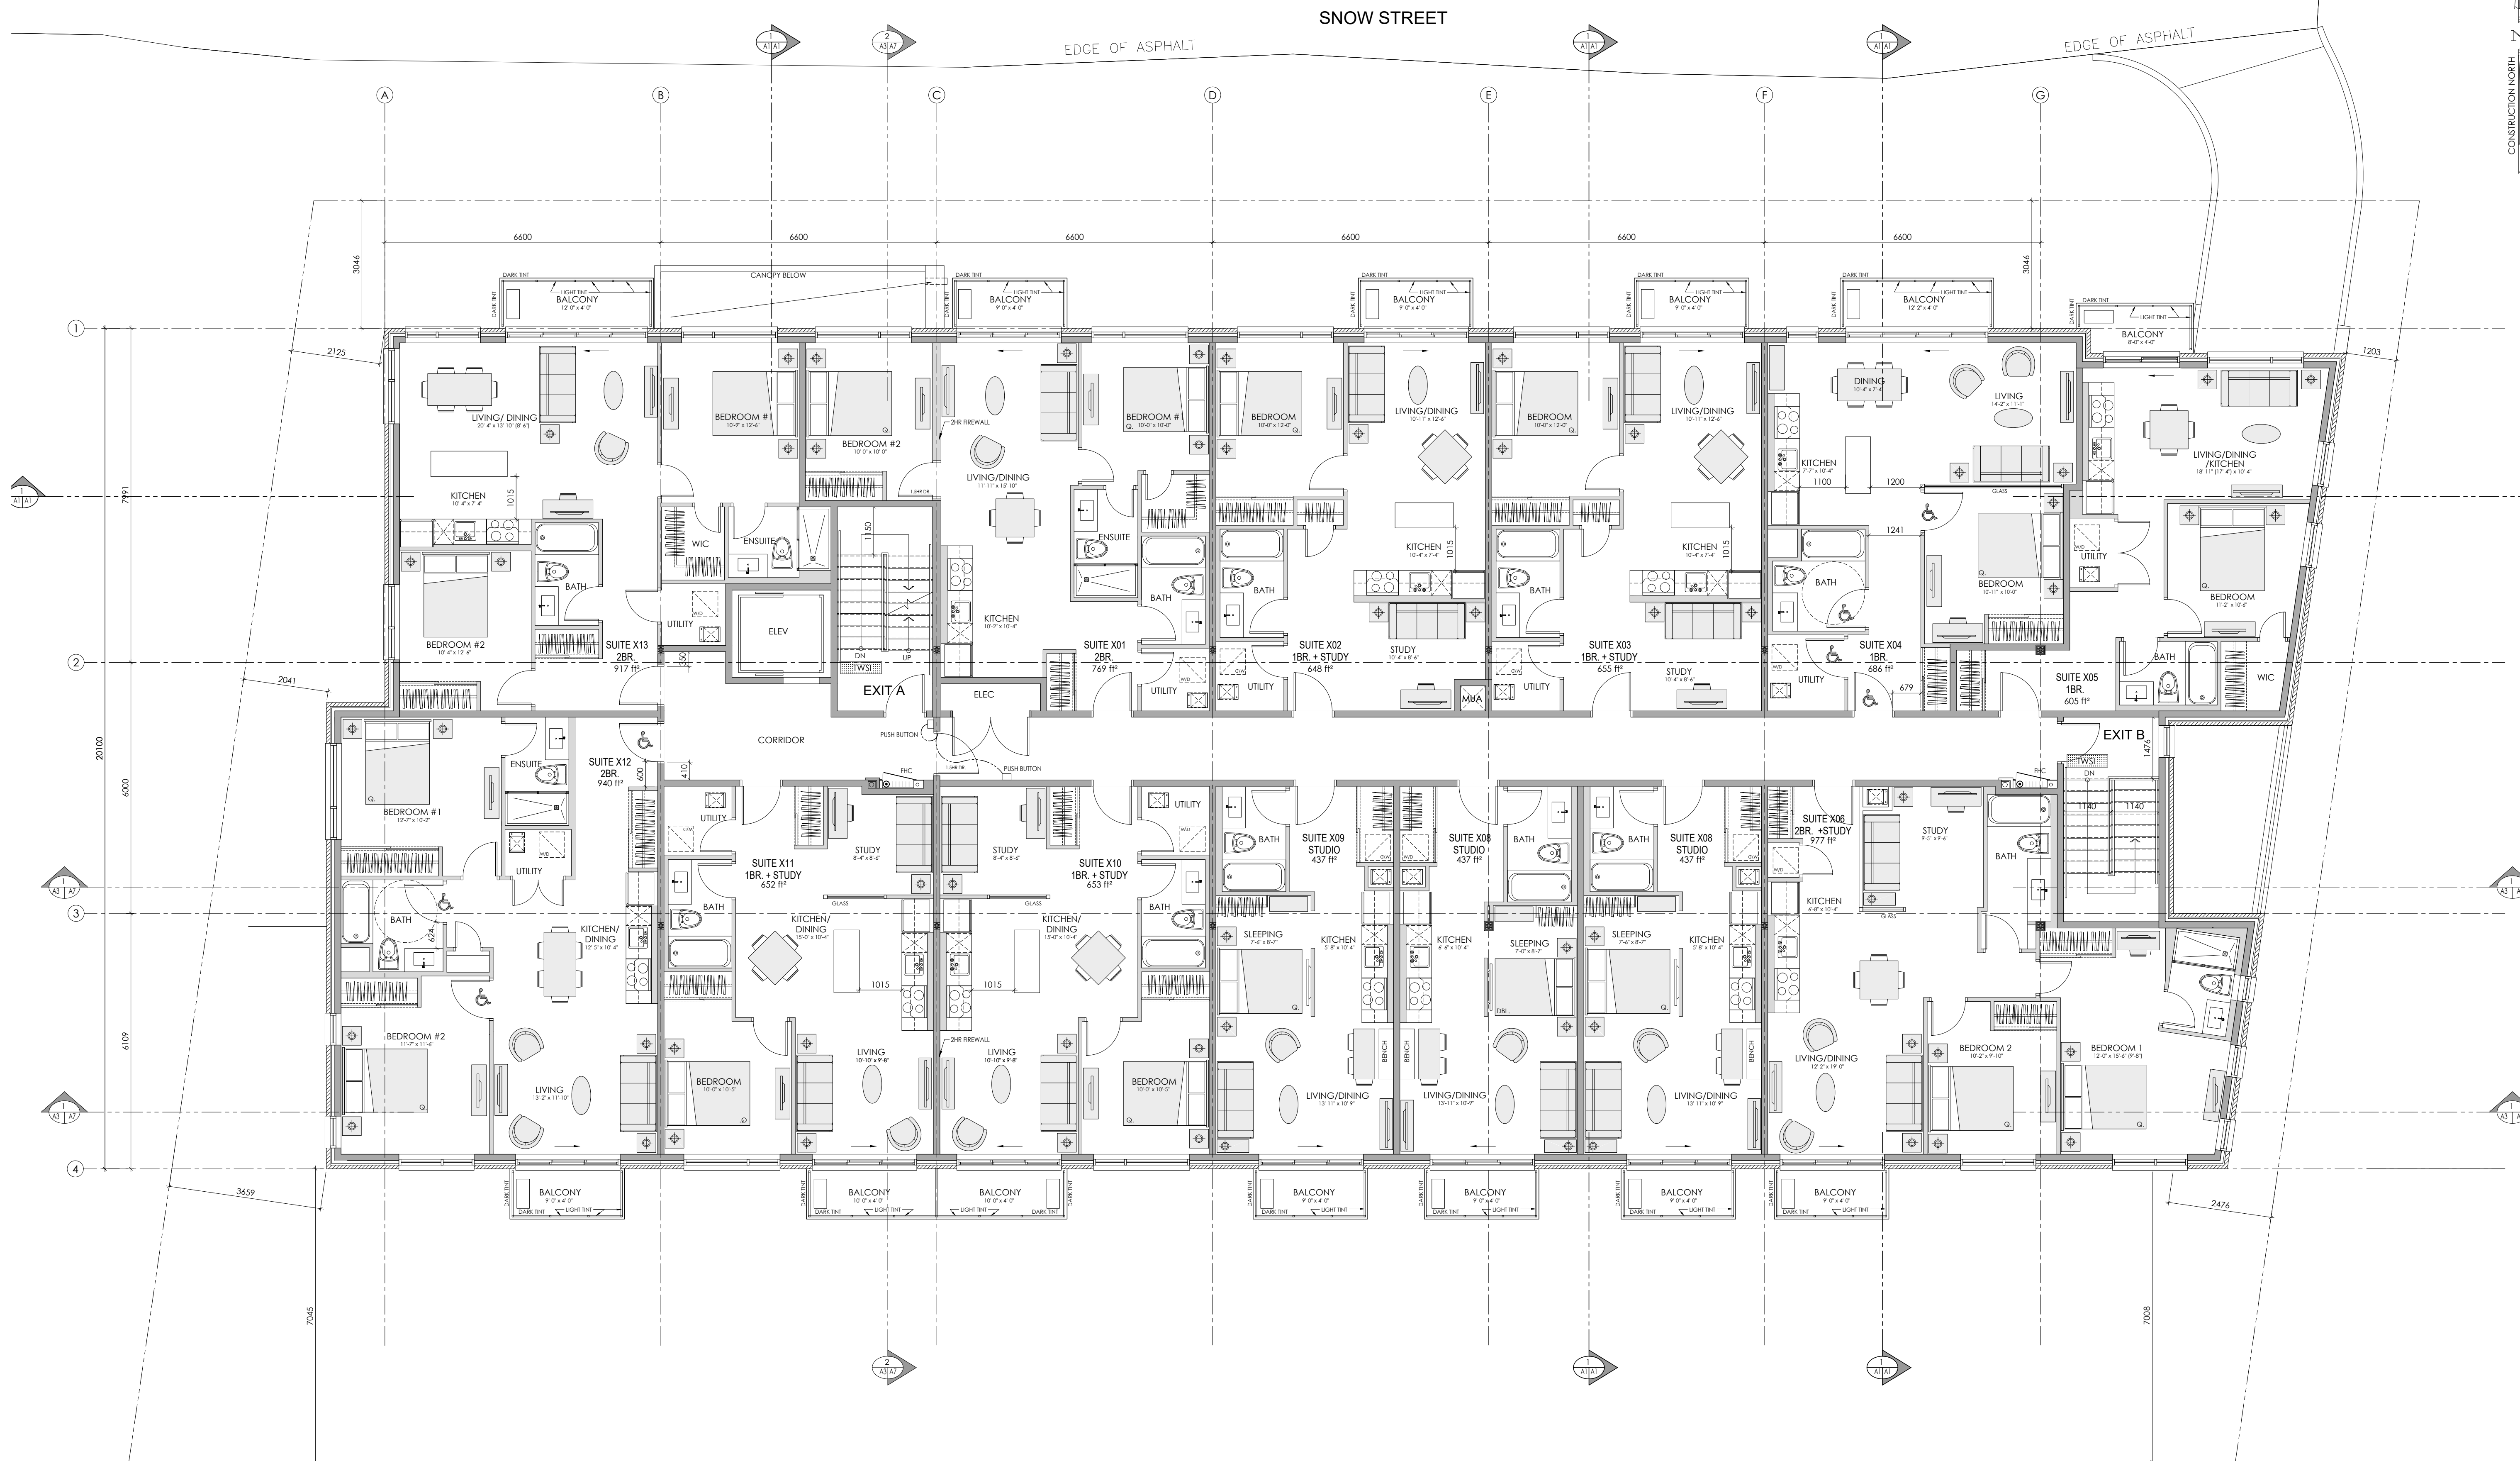


TYPICAL FLOOR PLAN (FLOORS 2 & 3)
 SCALE= 1:75 GROSS FLOOR AREA = 915.87m² (9,858.34ft²)

13 UNITS
 6- 1 BEDROOM
 4- 2 BEDROOM
 3- STUDIO

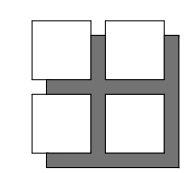


**M. David Blakely
 Architect Inc.**
 2200 Prince of Wales Dr., Suite 101 Ottawa, Ontario
 Phone (613) 226-8811 Fax (613) 226-7942 K2E 6Z9

GENERAL NOTES:
 1. THE CONTRACTOR IS RESPONSIBLE FOR CHECKING AND VERIFYING ALL DIMENSIONS. ANY DISCREPANCY MUST BE REPORTED TO M. DAVID BLAKELY ARCHITECT INC.
 2. ALL WORK AND MATERIALS TO BE IN COMPLIANCE WITH ALL CODES, REGULATIONS, & BY-LAWS.
 3. ADDITIONAL DRAWINGS MAY BE ISSUED FOR CLARIFICATION TO ASSIST THE PROPER EXECUTION OF WORK. SUCH DRAWINGS WILL HAVE THE SAME MEANING AND INTENT AS IF THEY WERE INCLUDED WITH THE PLANS IN CONTRACT DOCUMENTS.
 4. DO NOT SCALE DRAWINGS.
 5. THIS DRAWING SHALL NOT BE USED OR COPIED WITHOUT THE AUTHORIZATION OF THE ARCHITECT.
 6. THIS DRAWING SHALL NOT BE USED FOR PERMIT OR CONSTRUCTION UNLESS THE DRAWING BEARS THE ARCHITECT'S SEAL AND SIGNATURE.

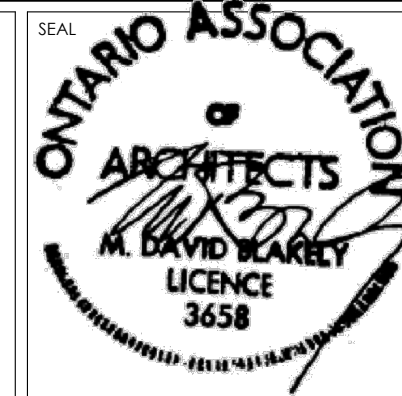

NO.	DATE	DESCRIPTION	INT.
12.			
11.			
10.			
9.			
8.			
7.			
6.			
5.			
4.			
3.	12/11/25	REVISED PER SPC COMMENTS RECEIVED	JB
2.	22/09/25	REVISED PER ZBLA COMMENTS RECEIVED	JB
1.	25/02/25	FOR SITE PLAN CONTROL/ ZBLA SUBMISSION	JB
NO.	DATE	DESCRIPTION	INT.
24.			
23.			
22.			
21.			
20.			
19.			
18.			
17.			
16.			
15.			
14.			
13.			
NO.	DATE	DESCRIPTION	INT.

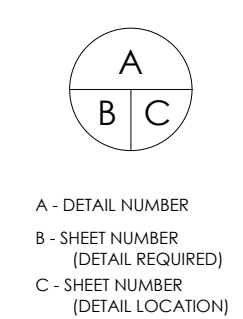

PROJECT:
 43 UNIT - 4 STOREY APARTMENT BUILDING
 1146 SNOW STREET
 OTTAWA, ONTARIO

CLIENT:
1146 SNOW STREET INC.
 5669 POWER ROAD
 OTTAWA, ONTARIO, K1G 3N4

DRAWING TITLE:
**TYPICAL FLOOR PLAN
 (FLRS. 2 & 3)**

DATE:
 FEB., 2025

SCALE:
 1:75

SHEET NO.:


A3

DRAWN BY:
 JB

CHECKED:
 MDB


#19361

D07-12-25-0028

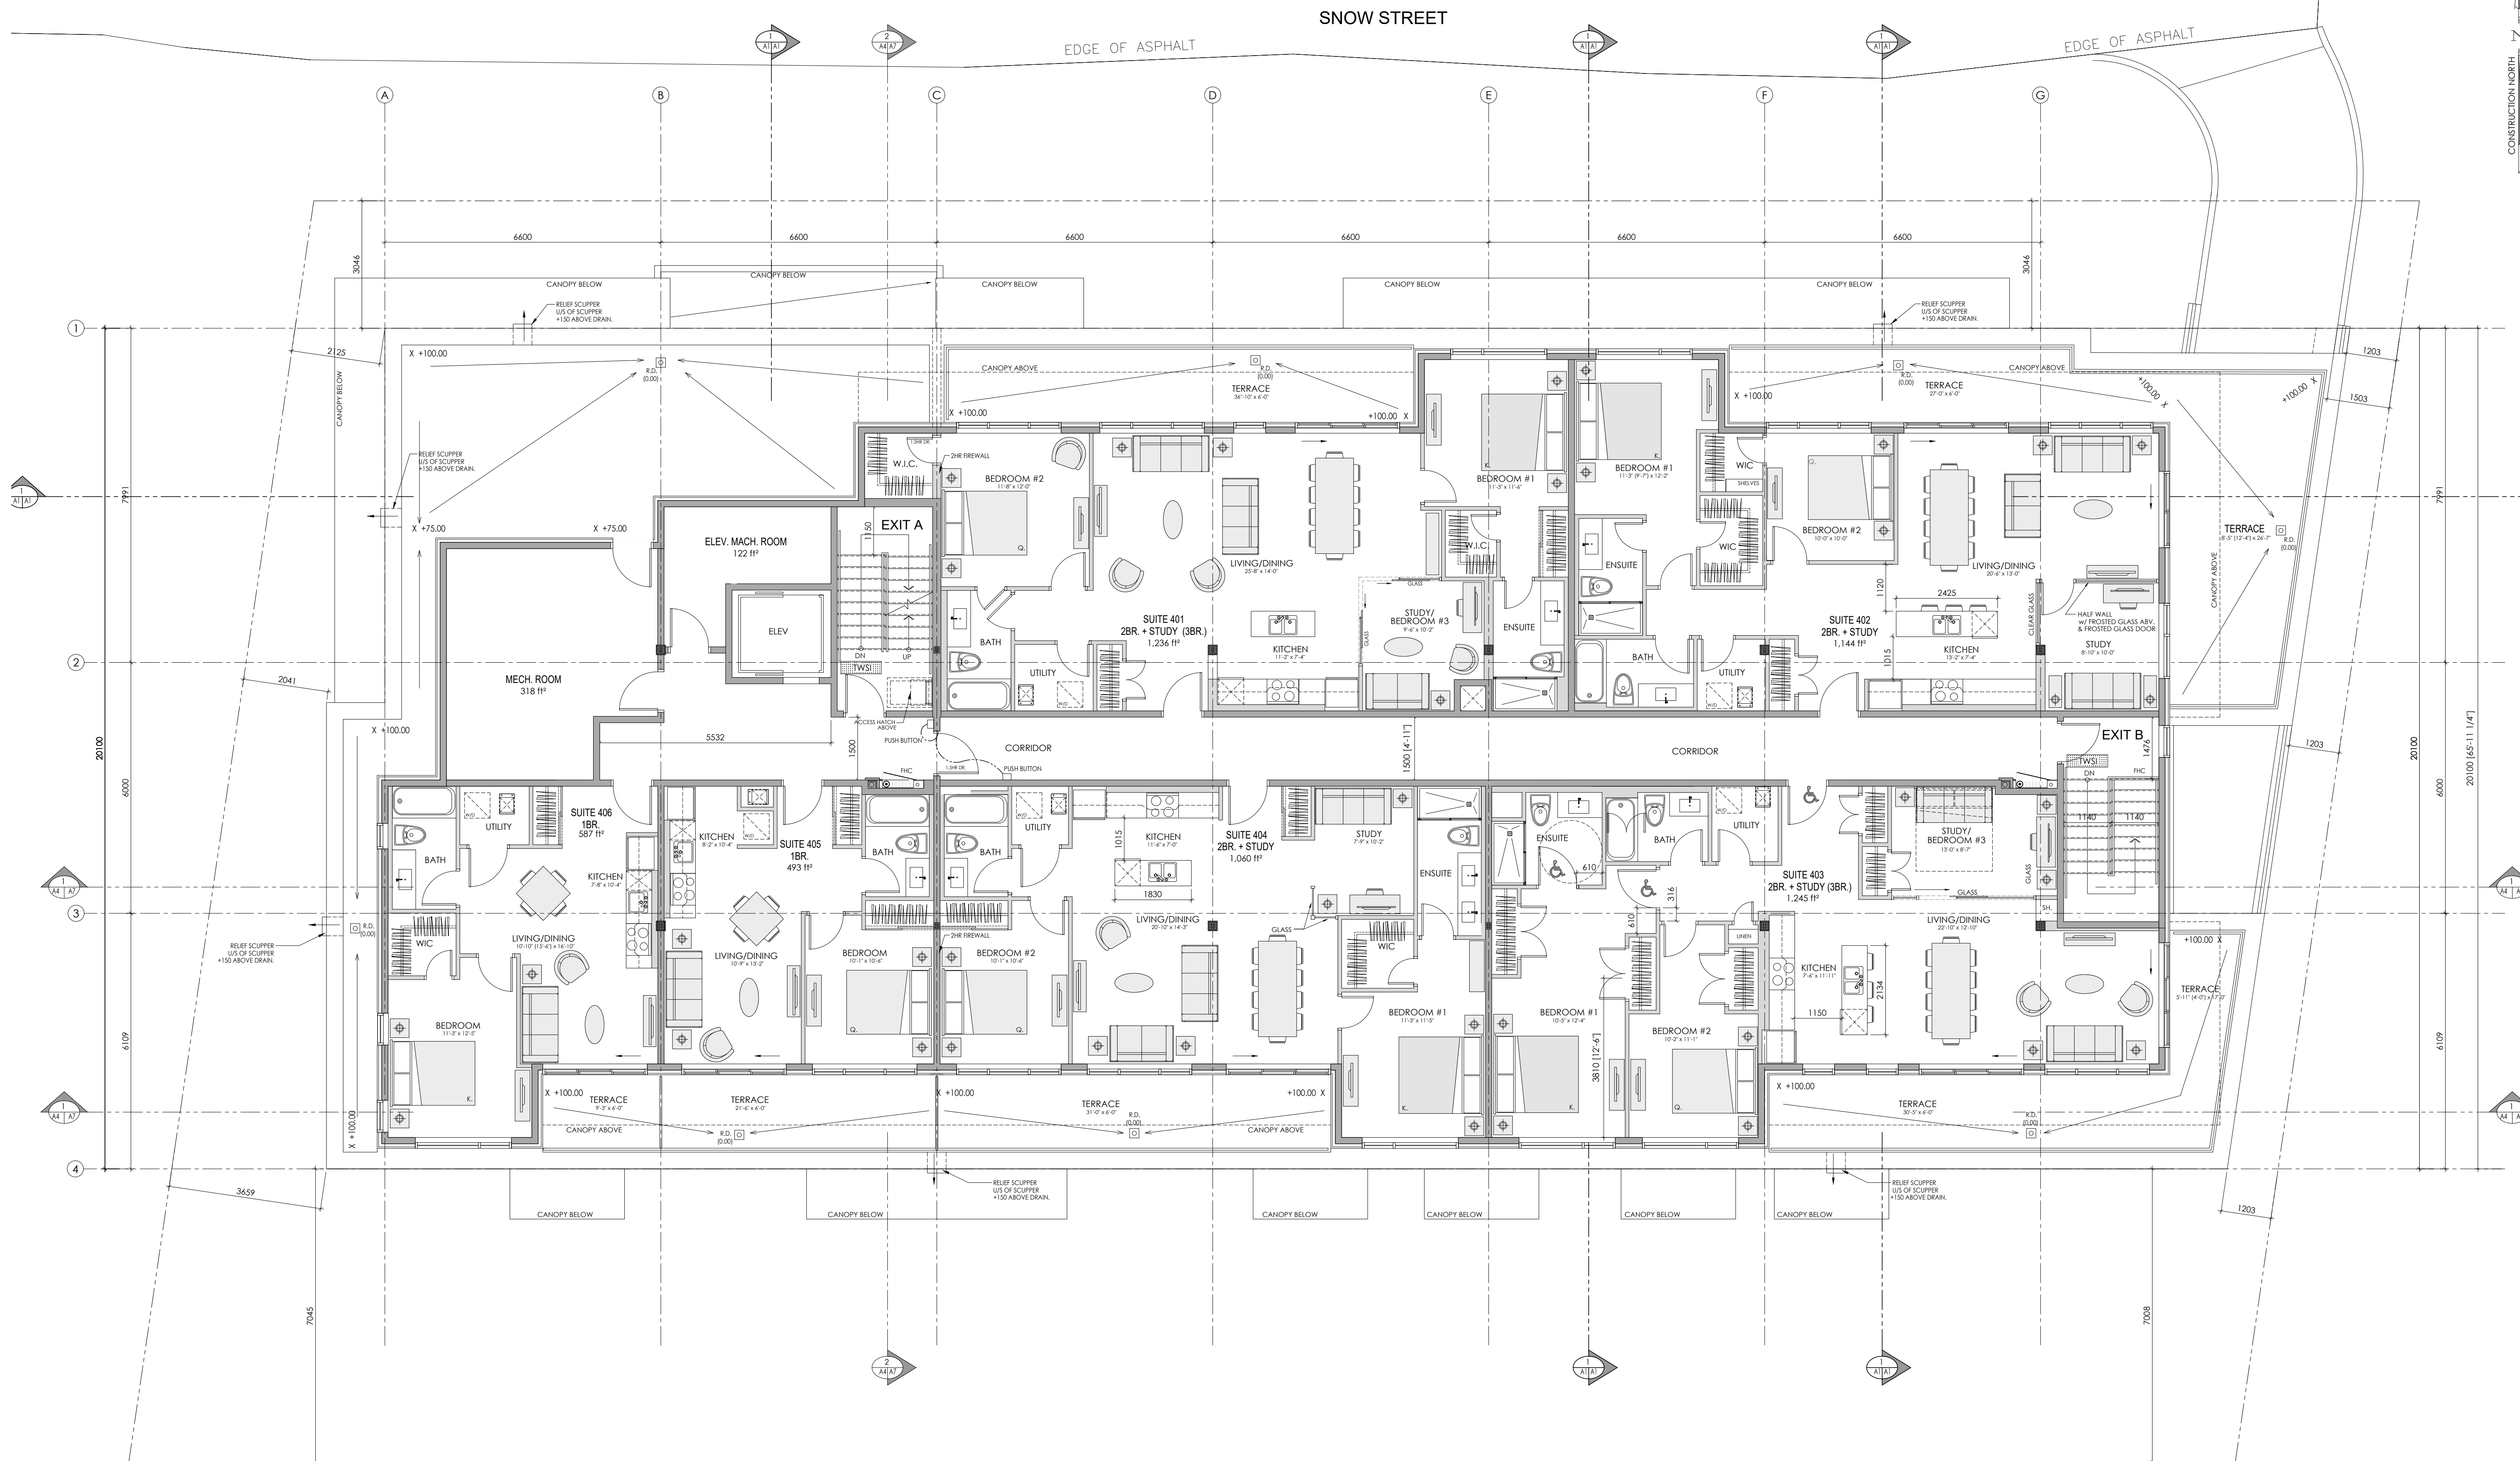


4TH FLOOR PLAN
 SCALE= 1:75 GROSS FLOOR AREA = 673.01m² (7,244.21ft²)

6 UNITS
 2- 1 BEDROOM
 4- 2 BEDROOM

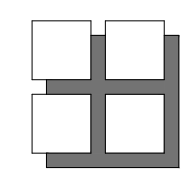


**M. David Blakely
 Architect Inc.**
 2200 Prince of Wales Dr., Suite 101 Ottawa, Ontario
 Phone (613) 226-8811 Fax (613) 226-7942 K2E 6Z9

GENERAL NOTES:
 1. THE CONTRACTOR IS RESPONSIBLE FOR CHECKING AND VERIFYING ALL DIMENSIONS. ANY DISCREPANCY MUST BE REPORTED TO M. DAVID BLAKELY ARCHITECT INC.
 2. ALL WORK AND MATERIALS TO BE IN COMPLIANCE WITH ALL CODES, REGULATIONS, & BY-LAWS
 3. ADDITIONAL DRAWINGS MAY BE ISSUED FOR CLARIFICATION TO ASSIST THE PROPER EXECUTION OF WORK. SUCH DRAWINGS WILL HAVE THE SAME MEANING AND INTENT AS IF THEY WERE INCLUDED WITH THE PLANS IN CONTRACT DOCUMENTS.
 4. DO NOT SCALE DRAWINGS.
 5. THIS DRAWING SHALL NOT BE USED OR COPIED WITHOUT THE AUTHORIZATION OF THE ARCHITECT.
 6. THIS DRAWING SHALL NOT BE USED FOR PERMIT OR CONSTRUCTION UNLESS THE DRAWING BEARS THE ARCHITECT'S SEAL AND SIGNATURE.

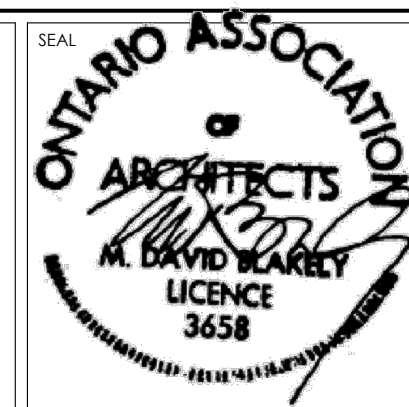

NO.	DATE	DESCRIPTION	INT.
12.			
11.			
10.			
9.			
8.			
7.			
6.			
5.			
4.			
3.	12/11/25	REVISED PER SPC COMMENTS RECEIVED	JB
2.	22/09/25	REVISED PER ZBLA COMMENTS RECEIVED	JB
1.	25/02/25	FOR SITE PLAN CONTROL/ZBLA SUBMISSION	JB

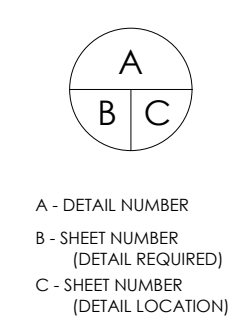

A - DETAIL NUMBER
 B - SHEET NUMBER (DETAIL REQUIRED)
 C - SHEET NUMBER (DETAIL LOCATION)

PROJECT:
 43 UNIT - 4 STOREY APARTMENT BUILDING
 1146 SNOW STREET
 OTTAWA, ONTARIO

CLIENT:
1146 SNOW STREET INC.
 5669 POWER ROAD
 OTTAWA, ONTARIO, K1G 3N4

DRAWING TITLE:
FOURTH (4th) FLOOR PLAN

DATE:
 FEB., 2025

SCALE:
 1:75

SHEET NO.:


A4

DRAWN BY:
 JB

CHECKED:
 MDB

#19361


D07-12-25-0028

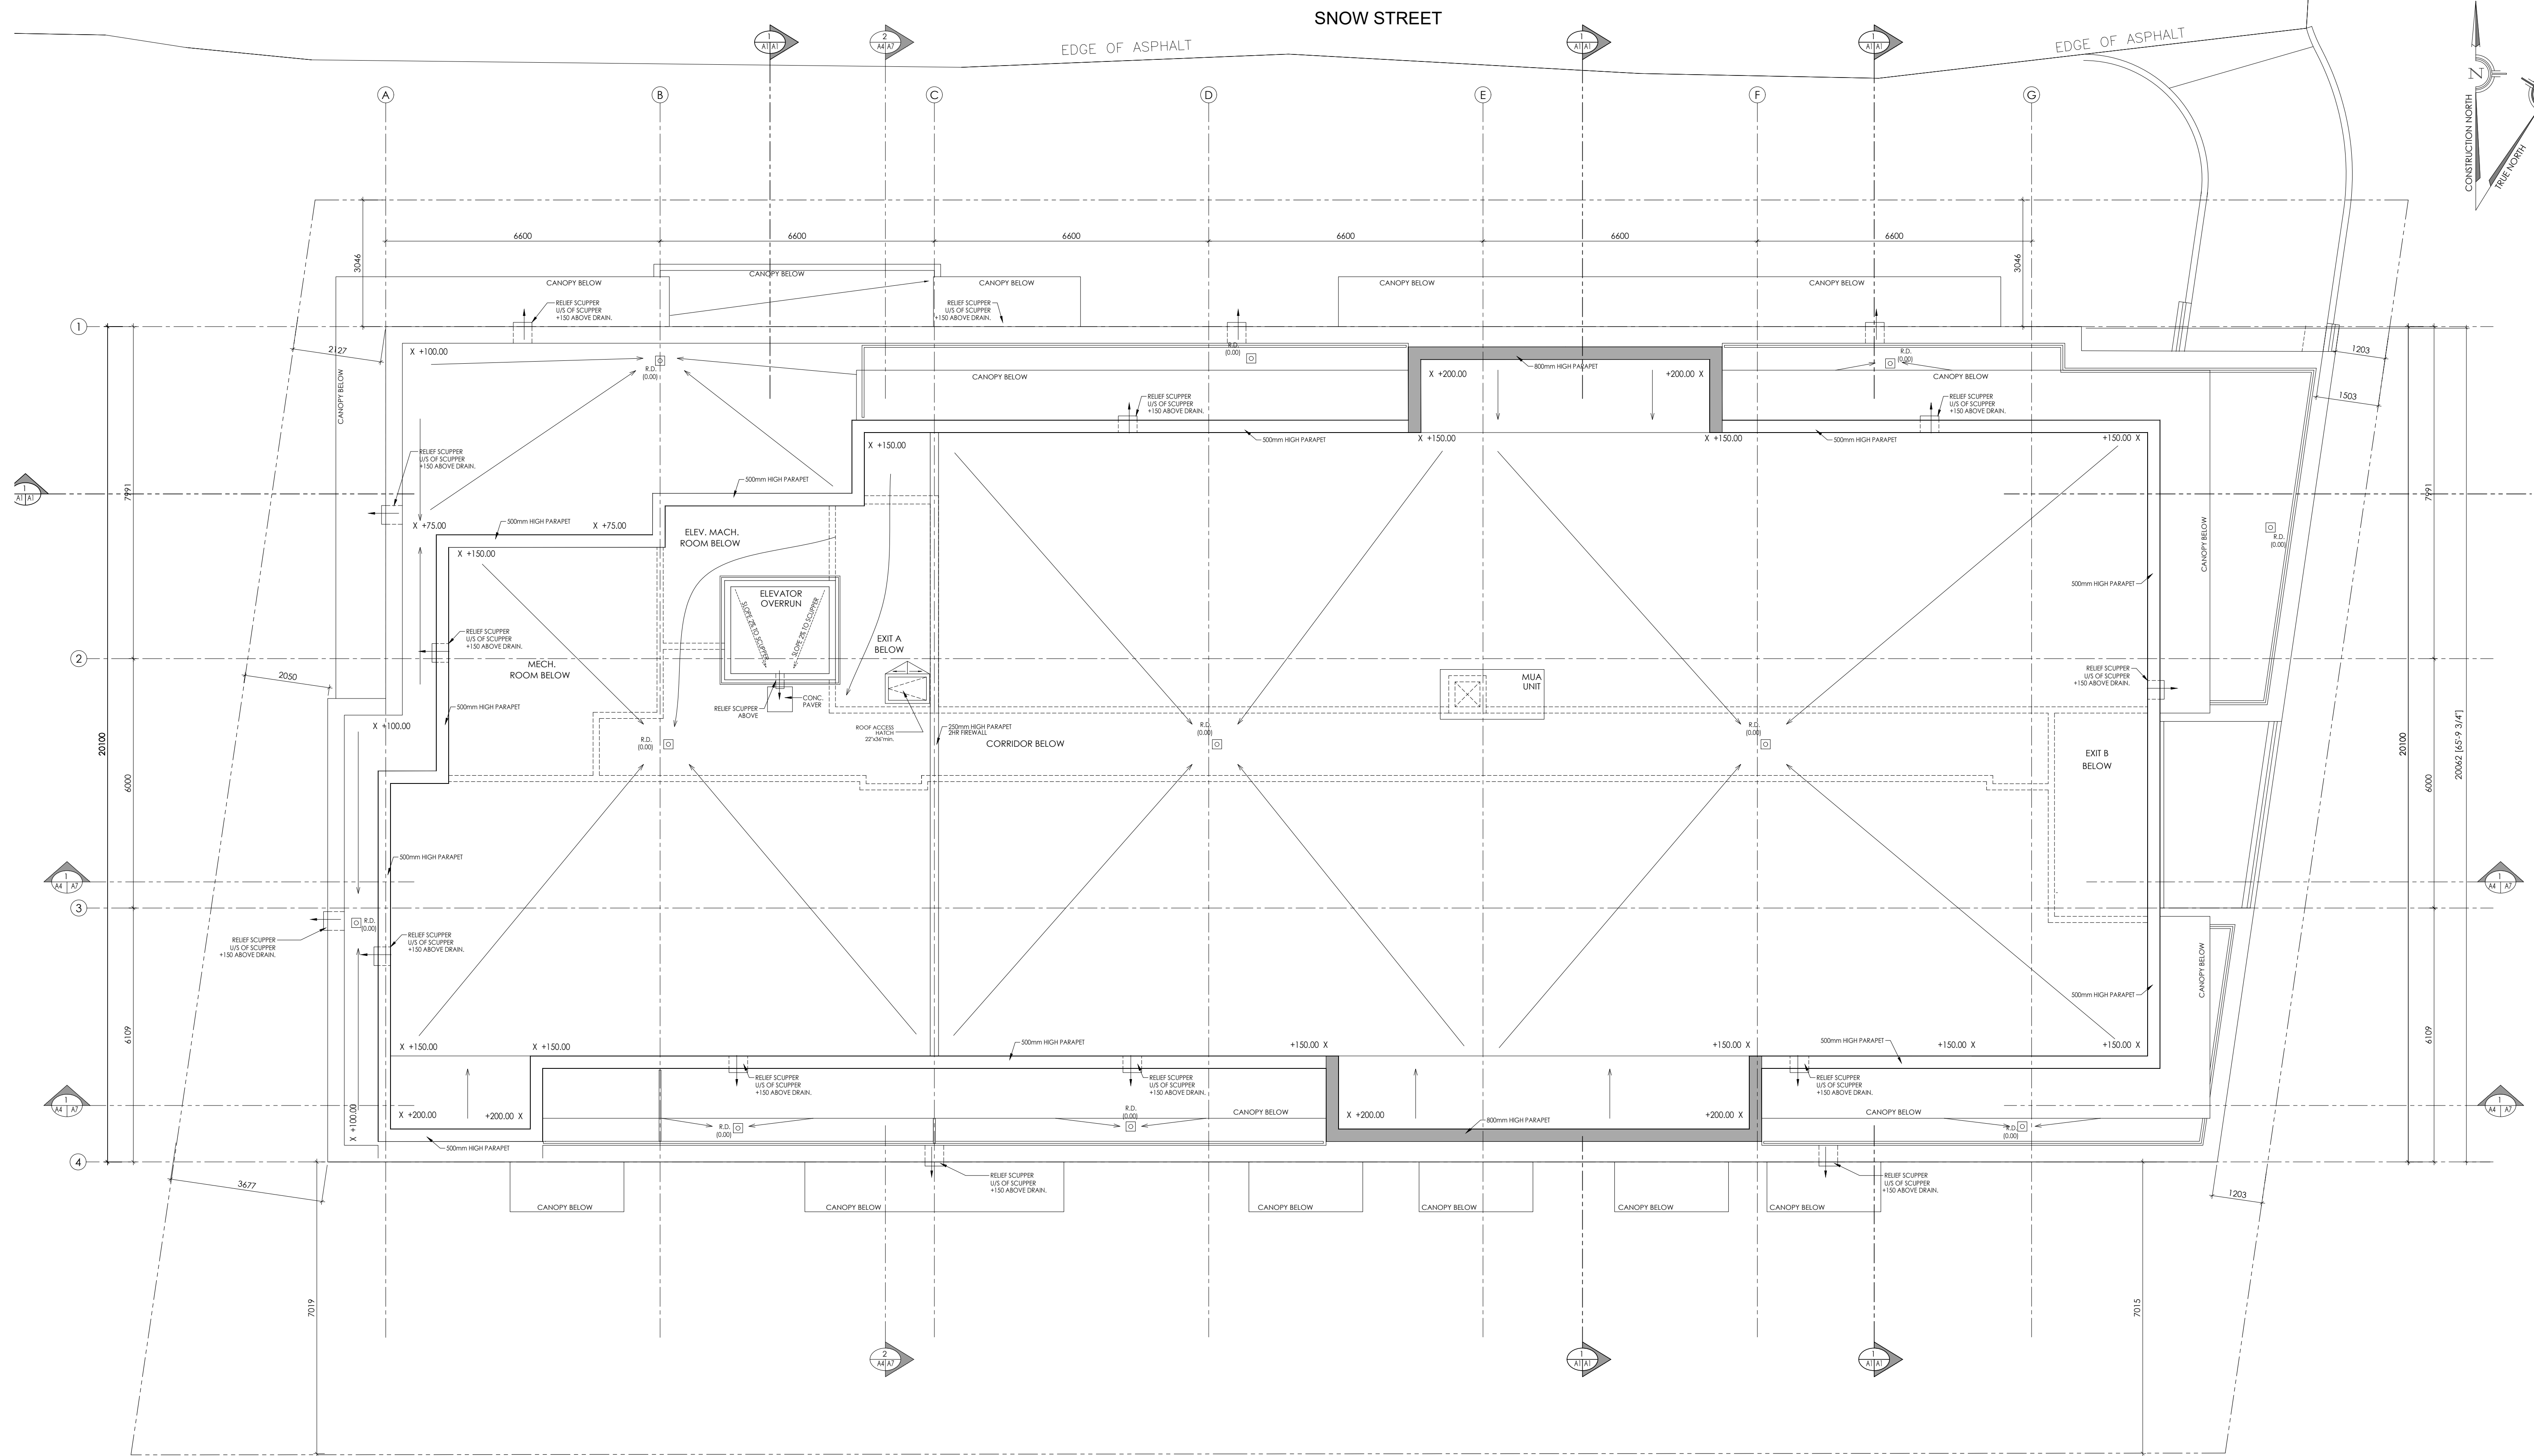


ROOF PLAN
SCALE= 1:75

GENERAL NOTES:

1. THE CONTRACTOR IS RESPONSIBLE FOR CHECKING AND VERIFYING ALL DIMENSIONS. ANY DISCREPANCY MUST BE REPORTED TO M. DAVID BLAKELY ARCHITECT INC.
2. ALL WORK AND MATERIALS TO BE IN COMPLIANCE WITH ALL CODES, REGULATIONS, & BY-LAWS.
3. ADDITIONAL DRAWINGS MAY BE ISSUED FOR CLARIFICATION TO ASSIST THE PROPER EXECUTION OF WORK. SUCH DRAWINGS WILL HAVE THE SAME MEANING AND INTENT AS IF THEY WERE INCLUDED WITH THE PLANS IN CONTRACT DOCUMENTS.
4. DO NOT SCALE DRAWINGS.
5. THIS DRAWING SHALL NOT BE USED OR COPIED WITHOUT THE AUTHORIZATION OF THE ARCHITECT.
6. THIS DRAWING SHALL NOT BE USED FOR PERMIT OR CONSTRUCTION UNLESS THE DRAWING BEARS THE ARCHITECT'S SEAL AND SIGNATURE.

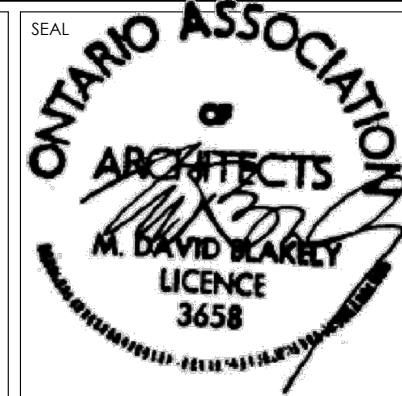

NO.	DATE	DESCRIPTION	INT.
1.	25/02/25	FOR SITE PLAN CONTROL/ ZBLA SUBMISSION	JB
2.	22/09/25	REVISED PER ZBLA COMMENTS RECEIVED	JB
3.	12/11/25	REVISED PER SPC COMMENTS RECEIVED	JB
12.			
13.			
14.			
15.			
16.			
17.			
18.			
19.			
20.			
21.			
22.			
23.			
24.			

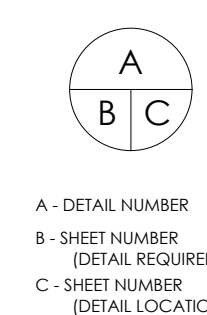

PROJECT:
43 UNIT - 4 STOREY APARTMENT BUILDING
1146 SNOW STREET
OTTAWA, ONTARIO

CLIENT:
1146 SNOW STREET INC.
5669 POWER ROAD
OTTAWA, ONTARIO, K1G 3N4

DRAWING TITLE:
ROOF PLAN

DATE:
FEB., 2025

SCALE:
1:75

SHEET NO.:

A5

#19361

D07-12-25-0028



FRONT (NORTH) ELEVATION


SCALE= 1:150



REAR (SOUTH) ELEVATION


SCALE= 1:150

- LIST OF MATERIALS:
- 1- BRICK VENEER
 - 2- STONE VENEER
 - 3- METAL PANEL
 - 4- WINDOW - FRAME
 - 5- PATIO DOOR
 - 6- CANOPY
 - 7- PRECAST SILL
 - 8- ALUMINUM/ GLASS GUARD & RAILING
 - 9- CONCRETE WALL
 - 10- LIGHT FIXTURE
 - 11- BALCONY w/ ALUMINUM/GLASS GUARD

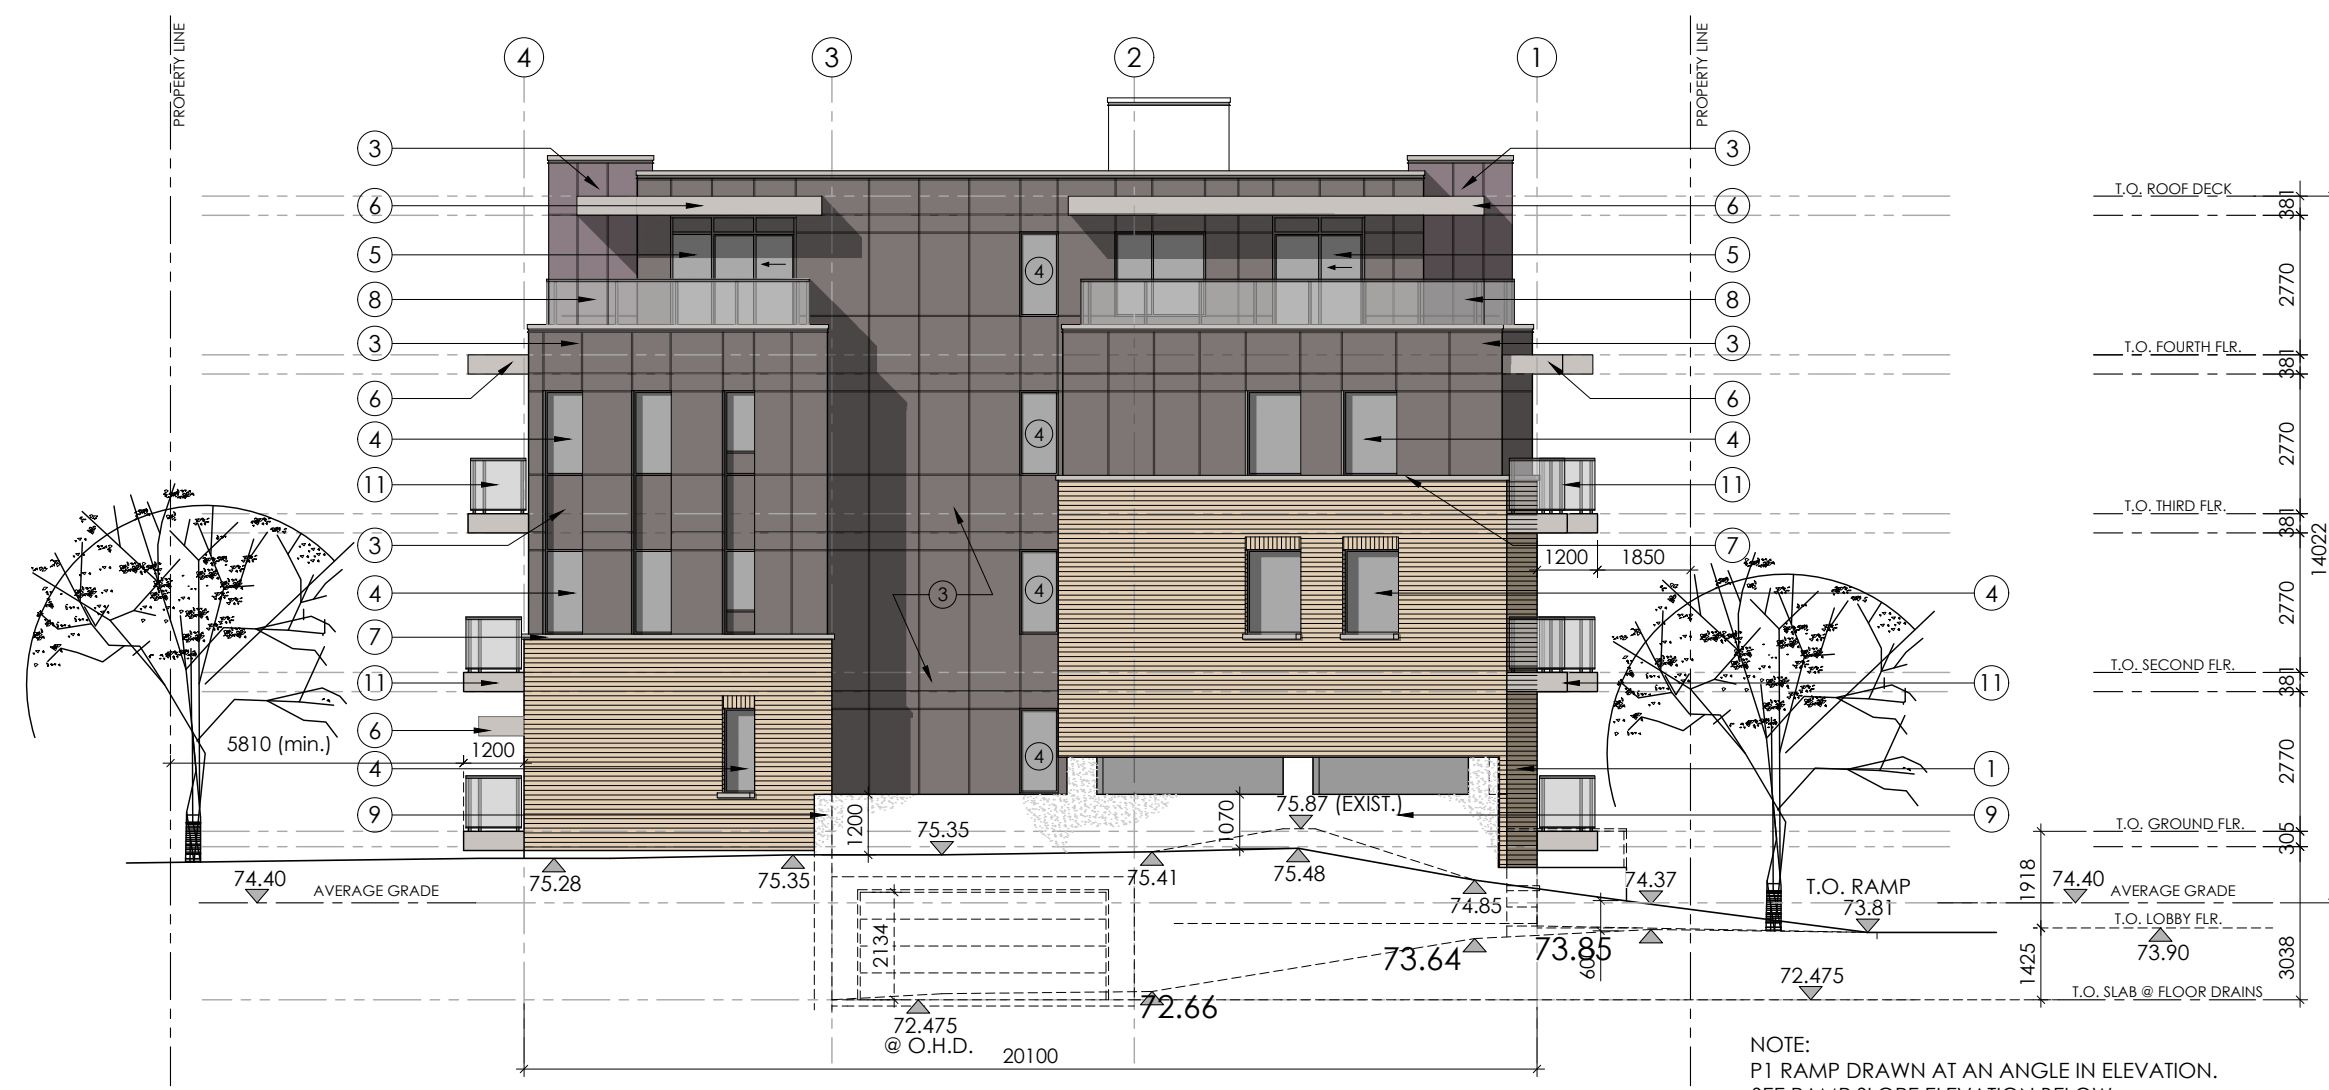


LEFT (EAST) SIDE ELEVATION

SCALE= 1:150

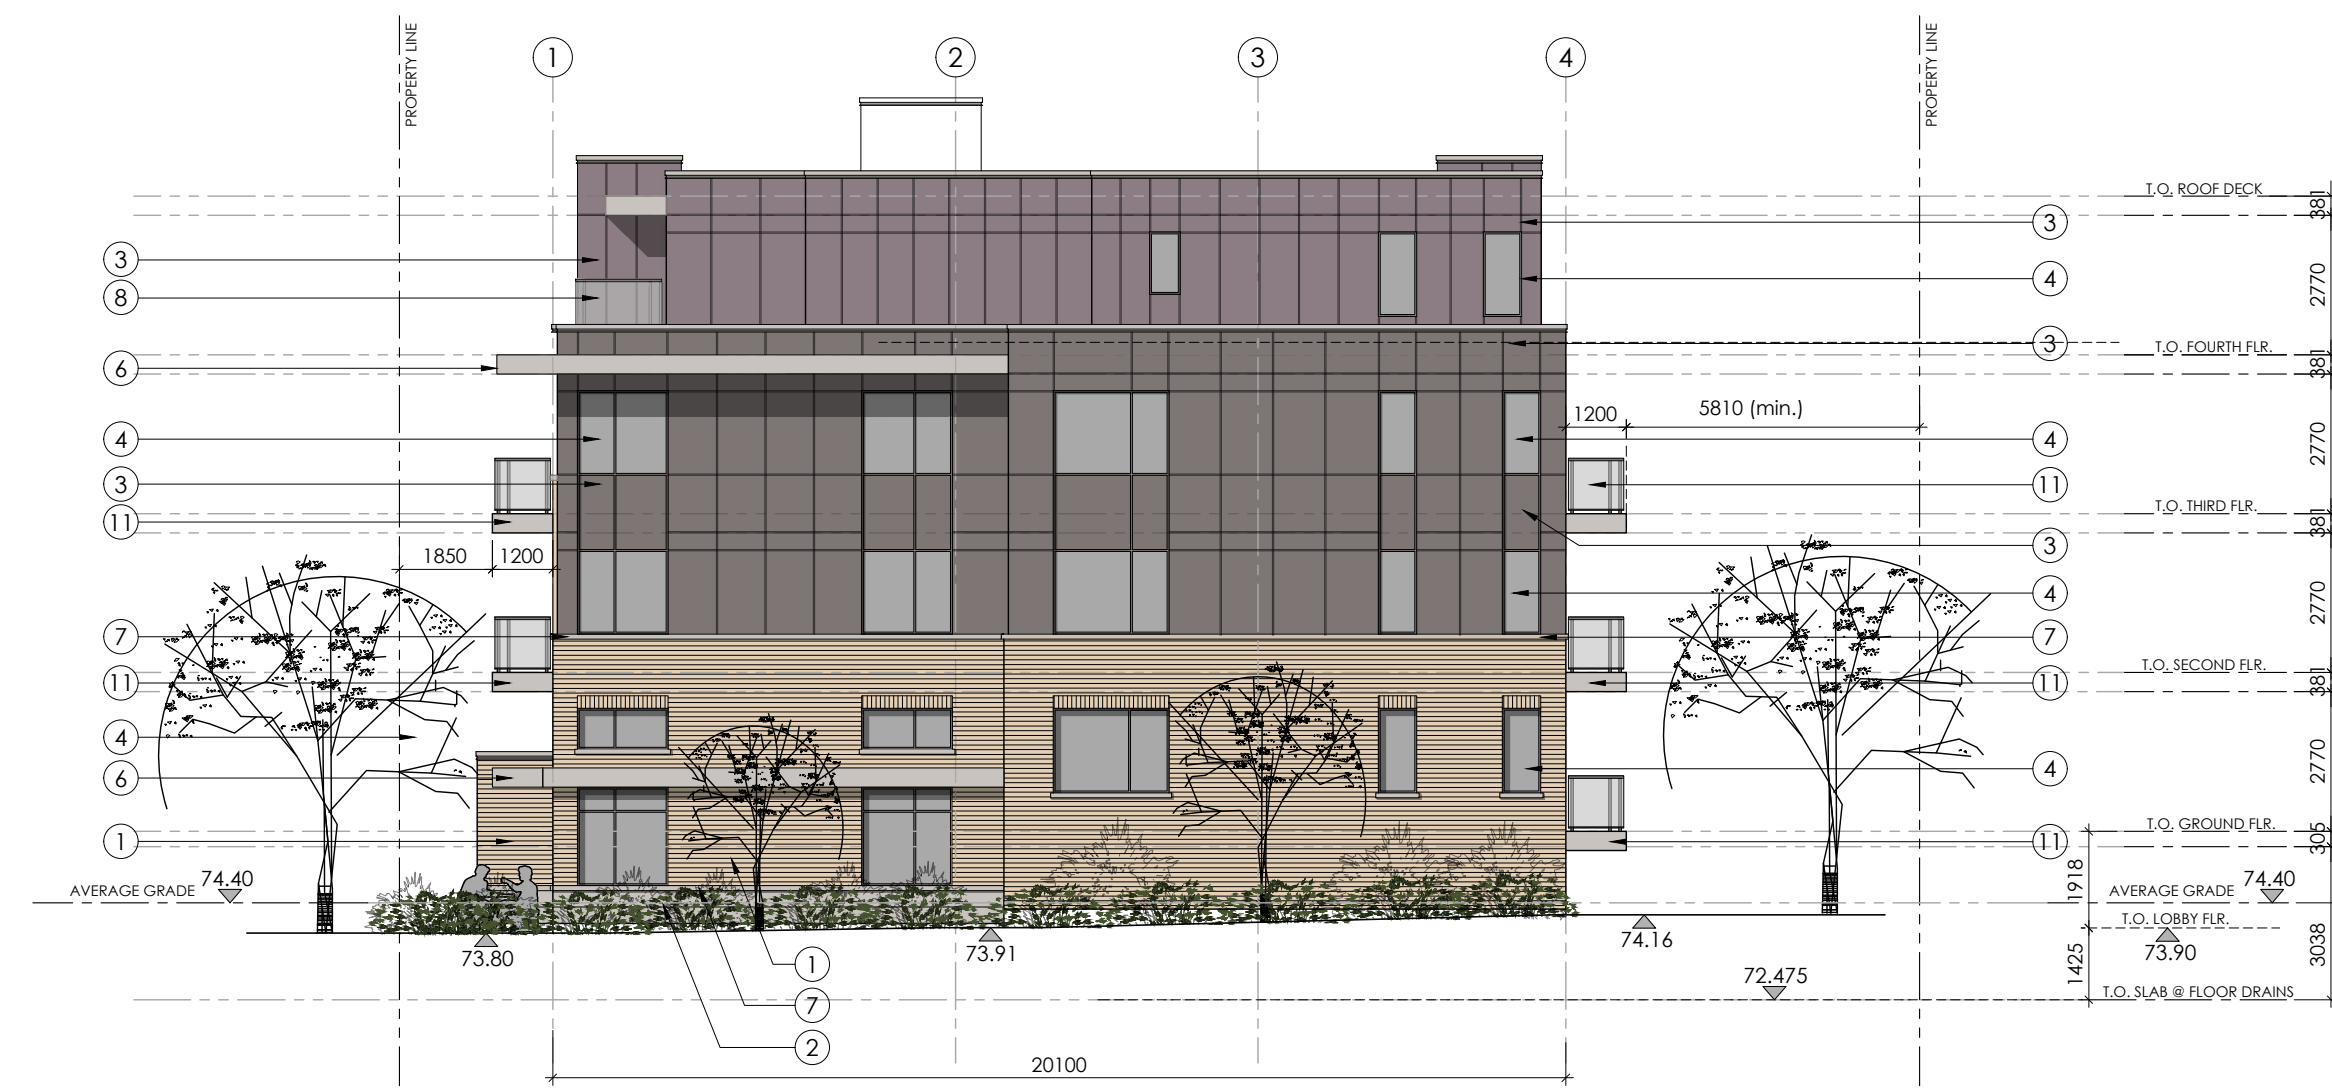

RIGHT (WEST) SIDE ELEVATION

SCALE= 1:150

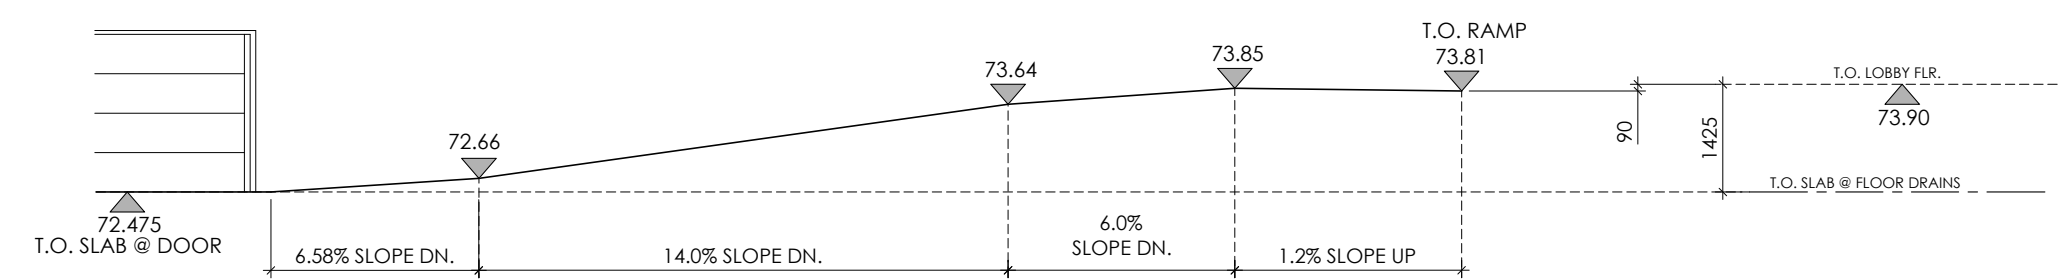

PROPOSED RAMP ELEVATIONS & SLOPES


SCALE= 1:100

AVERAGE GRADE CALCULATION


ELEVATION	AVERAGE GRADE OF ELEVATION	BUILDING LENGTH	AVG. GRD. x BUILD. LENGTH
NORTH	73.80 + 73.94 + 73.29 = 221.03/3=	73.67 x 48.33=	3561.235
EAST	75.28 + 75.35 + 75.41 + 75.48 + 74.85 =	75.27 x 20.10=	1513.000
SOUTH	74.16 + 74.40 + 74.69 + 74.97 + 75.26 + 75.35 + 75.48 = 599.59/8=	74.94 x 48.30=	3619.600
WEST	73.80 + 73.91 + 74.16 = 221.87/3=	73.95 x 20.10 =	1486.500
TOTAL		136.83	10180.33
AVERAGE GRADE =			10180.33/ 136.83 = 74.40

GENERAL NOTES:
 1. THE CONTRACTOR IS RESPONSIBLE FOR CHECKING AND VERIFYING ALL DIMENSIONS. ANY DISCREPANCY MUST BE REPORTED TO M. DAVID BLAKELY ARCHITECT INC.
 2. ALL WORK AND MATERIALS TO BE IN COMPLIANCE WITH ALL CODES, REGULATIONS, & BY-LAWS.
 3. ADDITIONAL DRAWINGS MAY BE ISSUED FOR CLARIFICATION TO ASSIST THE PROPER EXECUTION OF WORK. SUCH DRAWINGS WILL HAVE THE SAME MEANING AND INTENT AS IF THEY WERE INCLUDED WITH THE PLANS IN CONTRACT DOCUMENTS.
 4. DO NOT SCALE DRAWINGS.
 5. THIS DRAWING SHALL NOT BE USED OR COPIED WITHOUT THE AUTHORIZATION OF THE ARCHITECT.
 6. THIS DRAWING SHALL NOT BE USED FOR PERMIT OR CONSTRUCTION UNLESS THE DRAWING BEARS THE ARCHITECT'S SEAL AND SIGNATURE.

M. David Blakely Architect Inc.
 2200 Prince of Wales Dr., Suite 101 Ottawa, Ontario
 Phone (613) 226-8811 Fax (613) 226-7942 K2E 6Z9

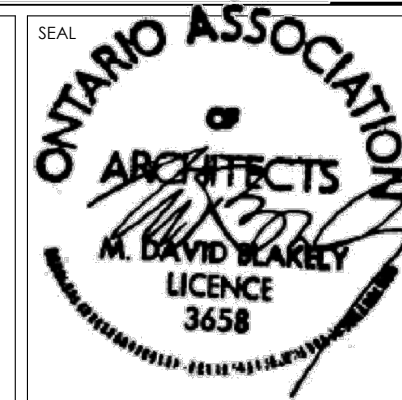

NO.	DATE	DESCRIPTION	INT.
12.			
11.			
10.			
9.			
8.			
7.			
6.			
5.			
4.			
3.	12/11/25	REVISED PER SPC COMMENTS RECEIVED	JB
2.	22/09/25	REVISED PER ZBLA COMMENTS RECEIVED	JB
1.	25/02/25	FOR SITE PLAN CONTROL/ ZBLA SUBMISSION	JB
NO.	DATE	DESCRIPTION	INT.

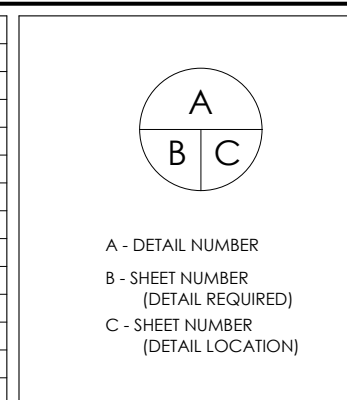

PROJECT:
 43 UNIT - 4 STOREY APARTMENT BUILDING
 1146 SNOW STREET
 OTTAWA, ONTARIO

CLIENT:
 1146 SNOW STREET INC.
 5669 POWER ROAD
 OTTAWA, ONTARIO, K1G 3N4

DRAWING TITLE:
BUILDING ELEVATIONS

DATE:
 FEB., 2025



SCALE:
 1:150

SHEET NO.:

A6

DRAWN BY:
 JB

CHECKED:
 MDB

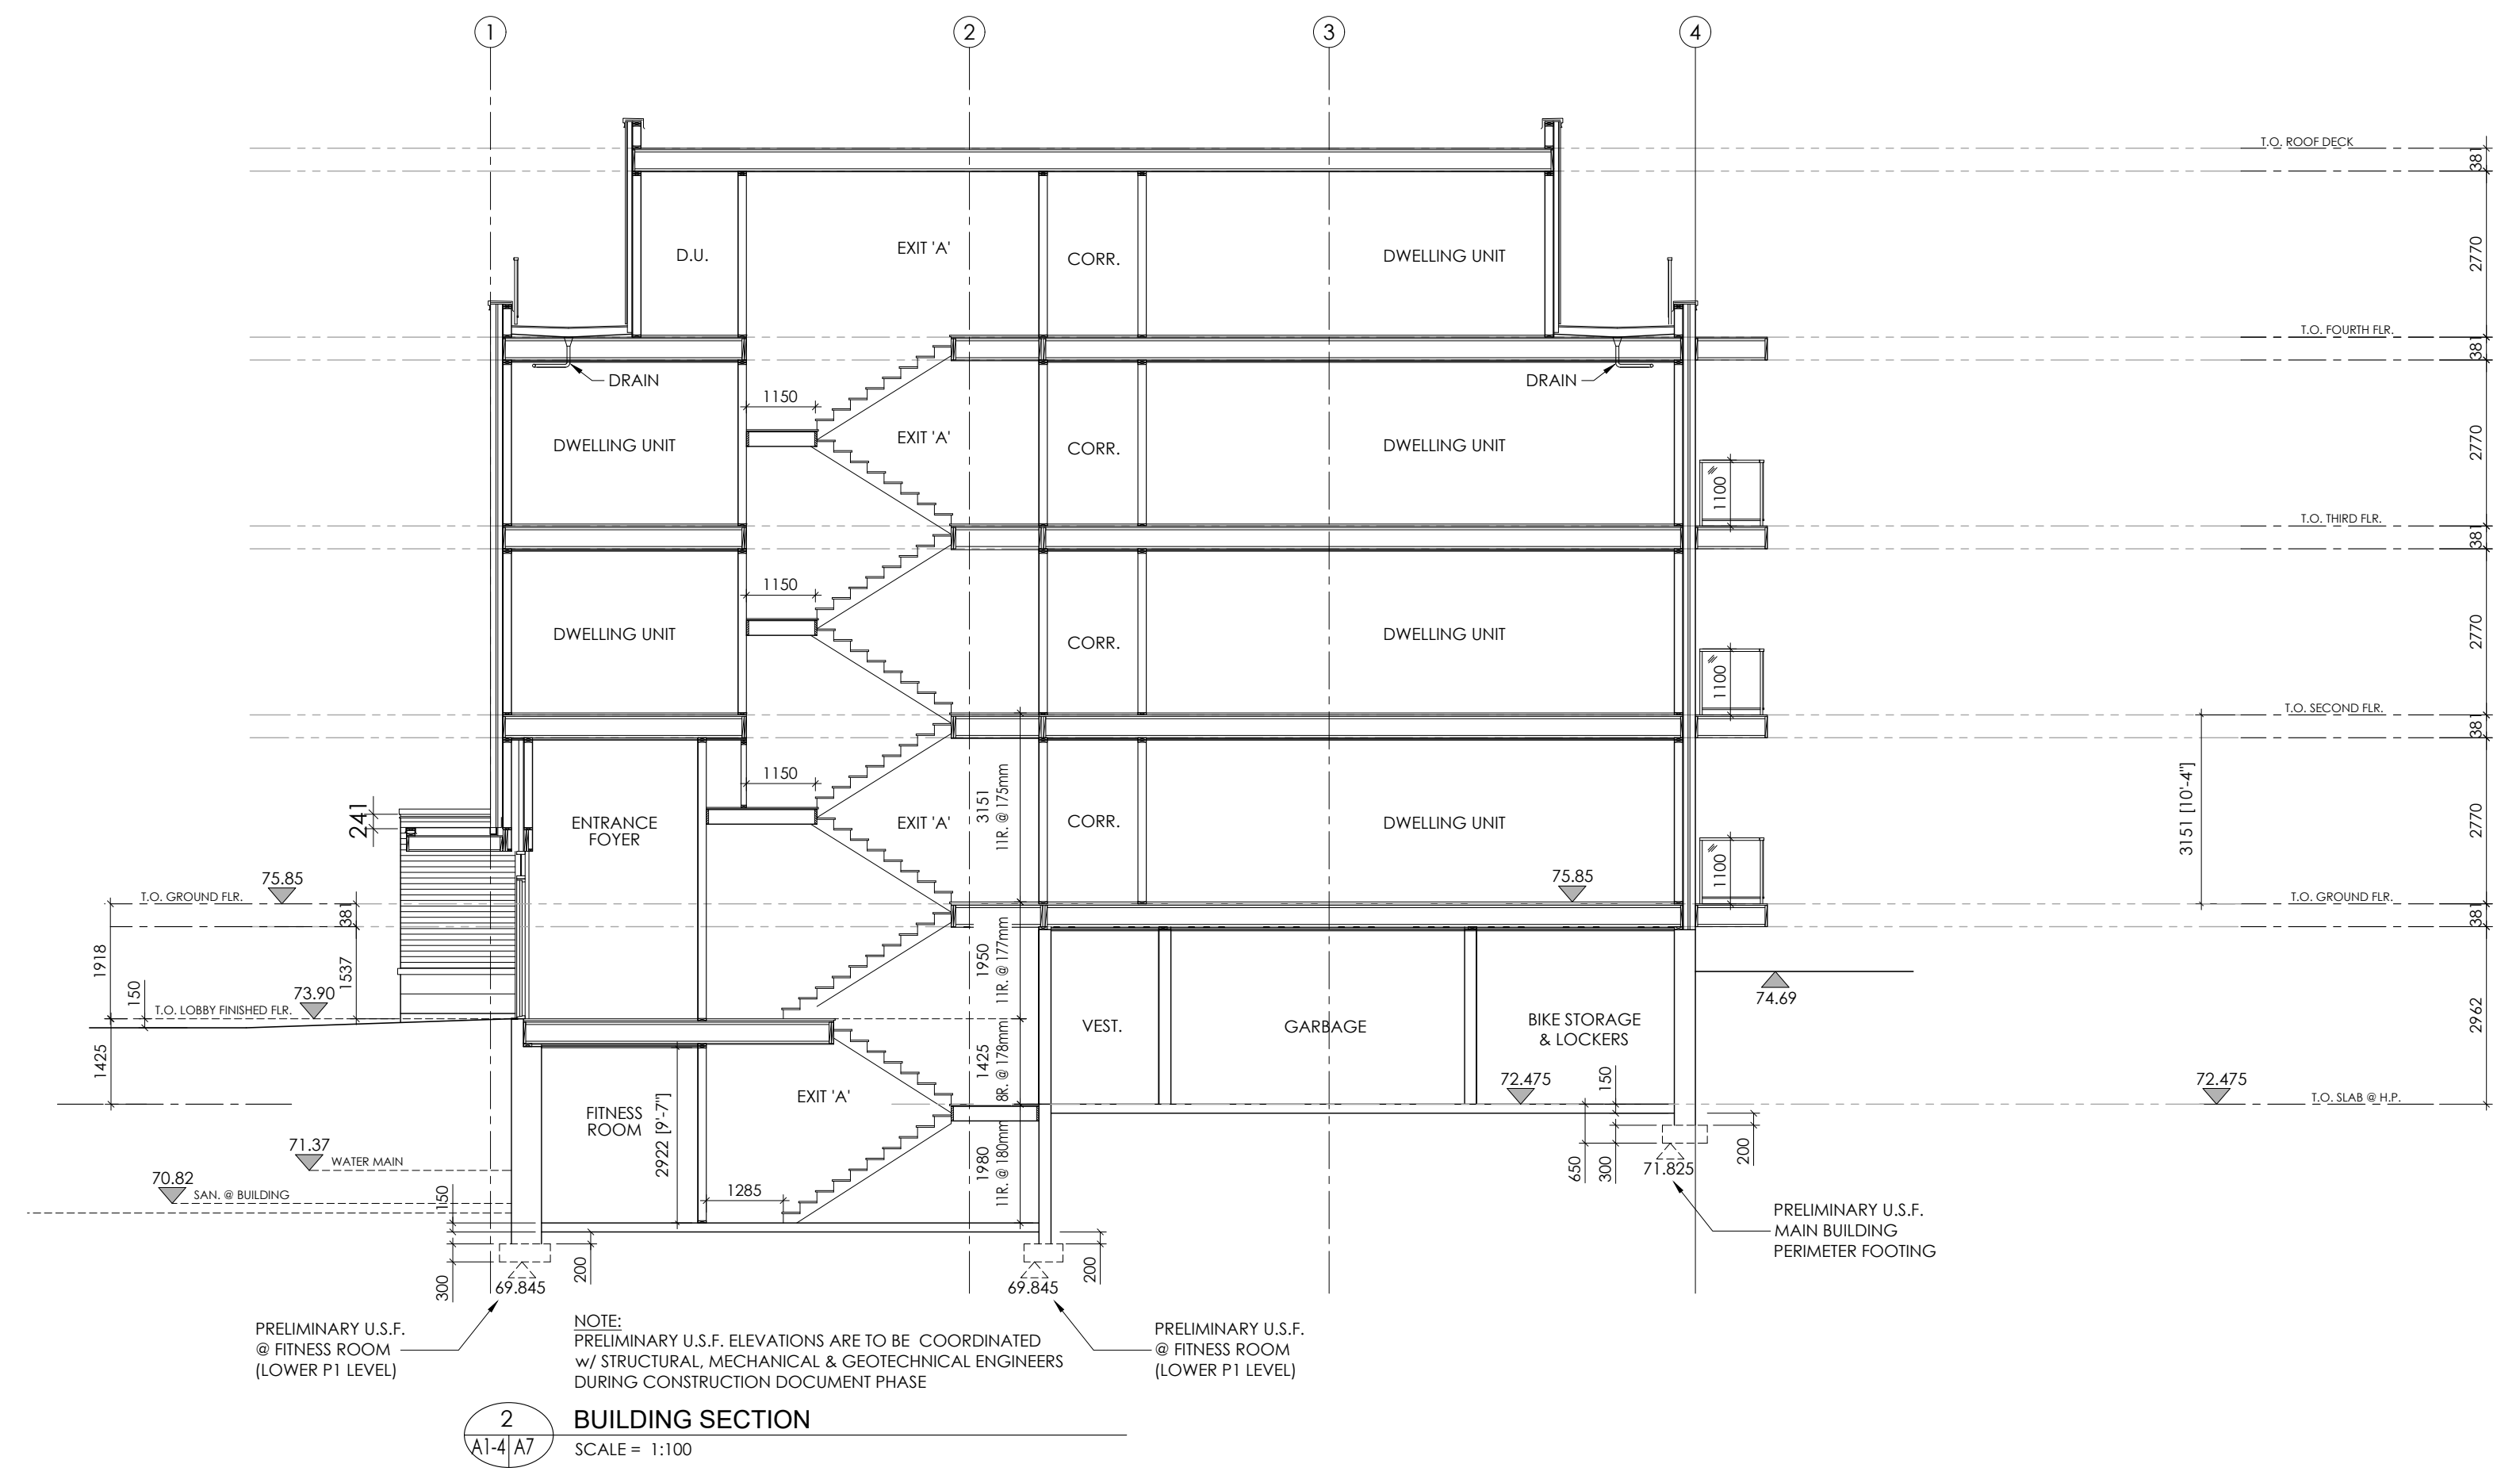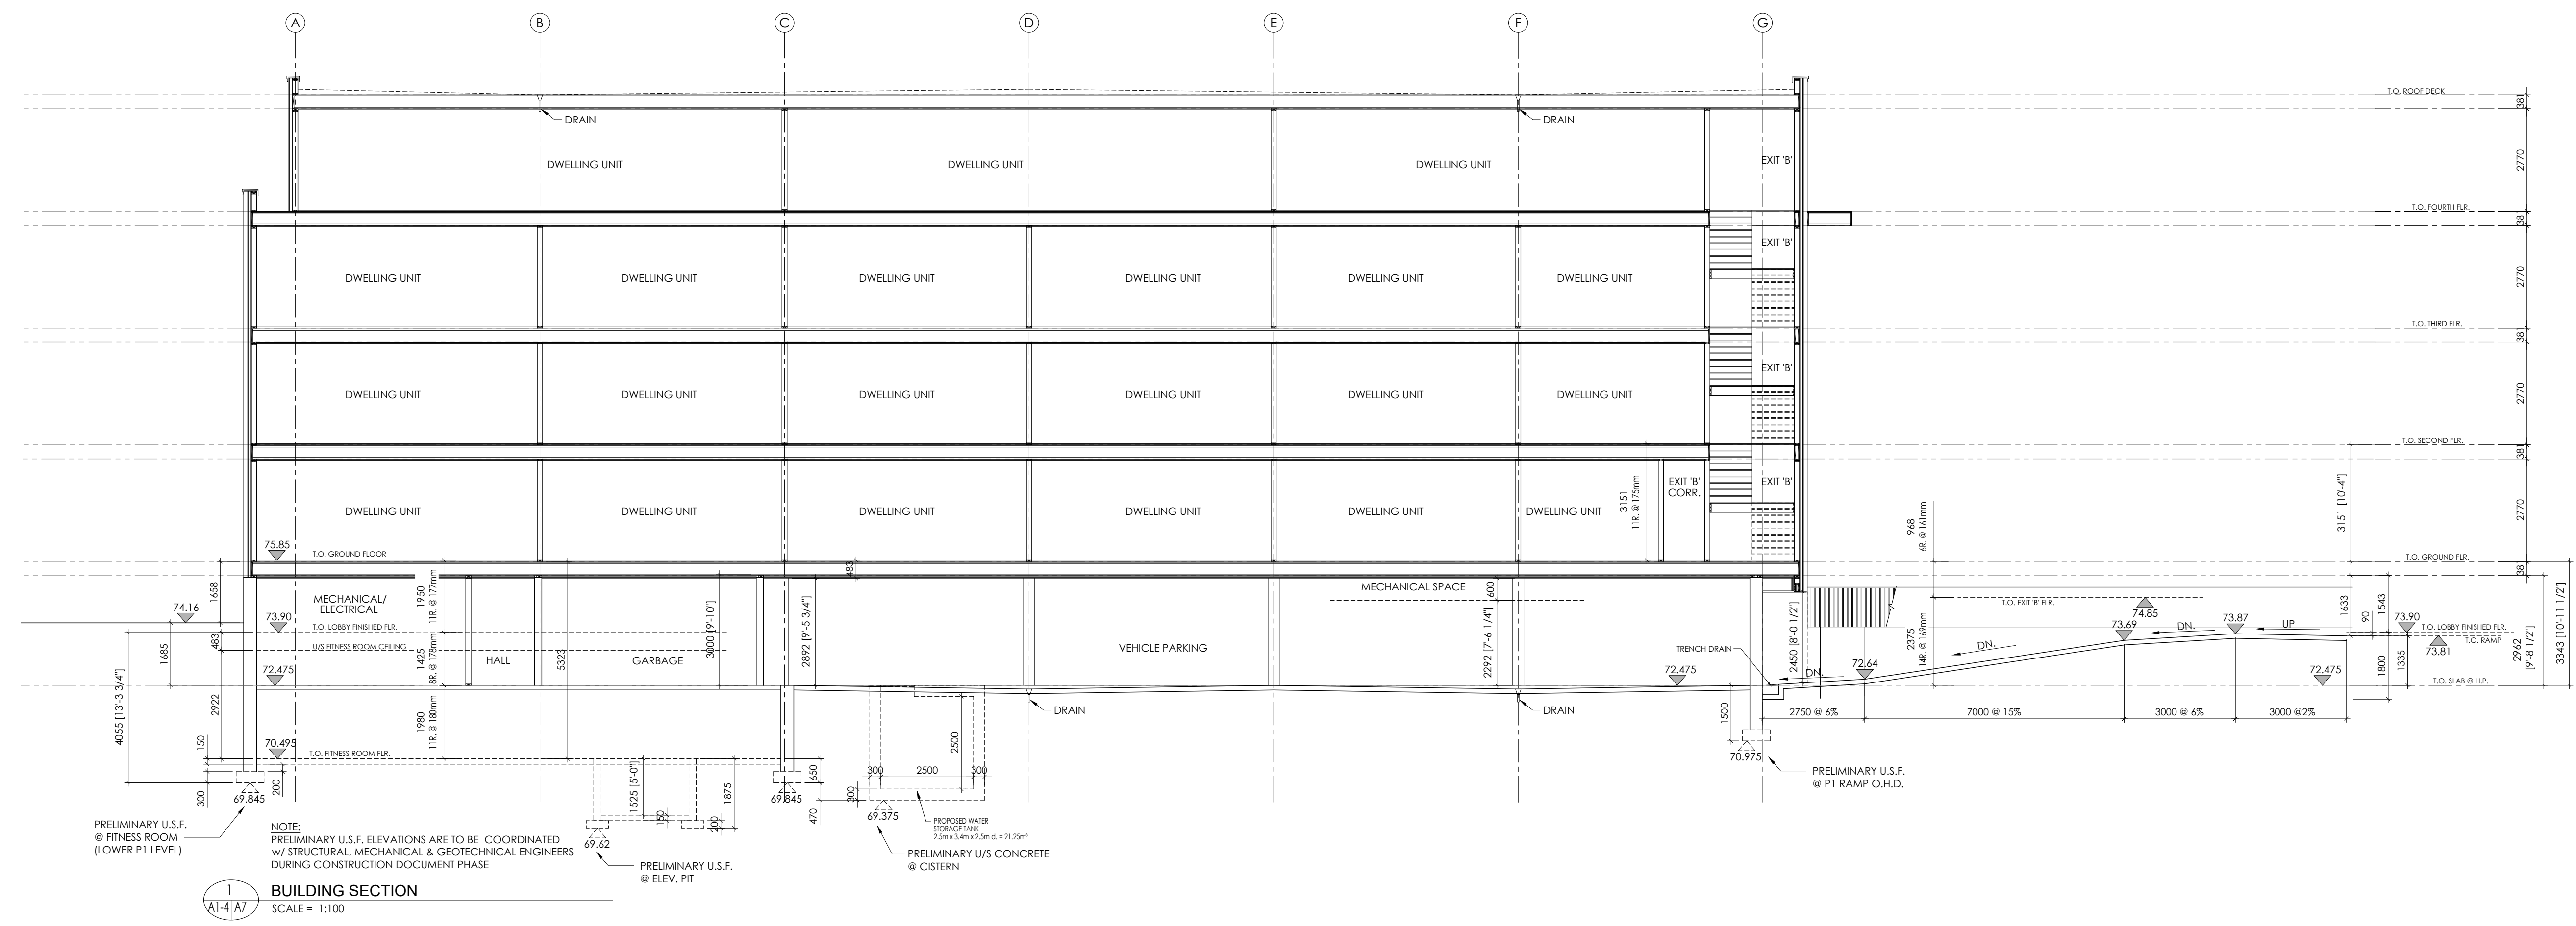

GENERAL NOTES:

1. THE CONTRACTOR IS RESPONSIBLE FOR CHECKING AND VERIFYING ALL DIMENSIONS. ANY DISCREPANCY MUST BE REPORTED TO M. DAVID BLAKELY ARCHITECT INC.
2. ALL WORK AND MATERIALS TO BE IN COMPLIANCE WITH ALL CODES, REGULATIONS, & BY-LAWS.
3. ADDITIONAL DRAWINGS MAY BE ISSUED FOR CLARIFICATION TO ASSIST THE PROPER EXECUTION OF WORK. SUCH DRAWINGS WILL HAVE THE SAME MEANING AND INTENT AS IF THEY WERE INCLUDED WITH THE PLANS IN CONTRACT DOCUMENTS.
4. DO NOT SCALE DRAWINGS.
5. THIS DRAWING SHALL NOT BE USED OR COPIED WITHOUT THE AUTHORIZATION OF THE ARCHITECT.
6. THIS DRAWING SHALL NOT BE USED FOR PERMIT OR CONSTRUCTION UNLESS THE DRAWING BEARS THE ARCHITECT'S SEAL AND SIGNATURE.

M. David Blakely Architect Inc.
2200 Prince of Wales Dr., Suite 101 Ottawa, Ontario
Phone (613) 226-8811 Fax (613) 226-7942 K2E 6Z9

SEAL
ONTARIO ASSOCIATION OF ARCHITECTS
M. DAVID BLAKELY
LICENCE 3658

NO.	DATE	DESCRIPTION	INT.
1.	25/02/25	FOR SITE PLAN CONTROL / ZBLA SUBMISSION	JB
2.	22/09/25	REVISED PER SPC COMMENTS RECEIVED	JB
3.	12/11/25	REVISED PER ZBLA COMMENTS RECEIVED	JB

A
B
C

A - DETAIL NUMBER
B - SHEET NUMBER (DETAIL REQUIRED)
C - SHEET NUMBER (DETAIL LOCATION)

PROJECT: 43 UNIT - 4 STOREY APARTMENT BUILDING
1146 SNOW STREET
OTTAWA, ONTARIO

CLIENT: 1146 SNOW STREET INC.
5669 POWER ROAD
OTTAWA, ONTARIO, K1G 3N4

DRAWING TITLE: BUILDING SECTIONS

DATE: FEB., 2025
SCALE: 1:150
SHEET NO.: A7

DRAWN BY: JB
CHECKED: MDB