



A PARTIAL SITE PLAN - SEDAN TURNING RADIUS
SCALE = 1:200
(AUDI A5)

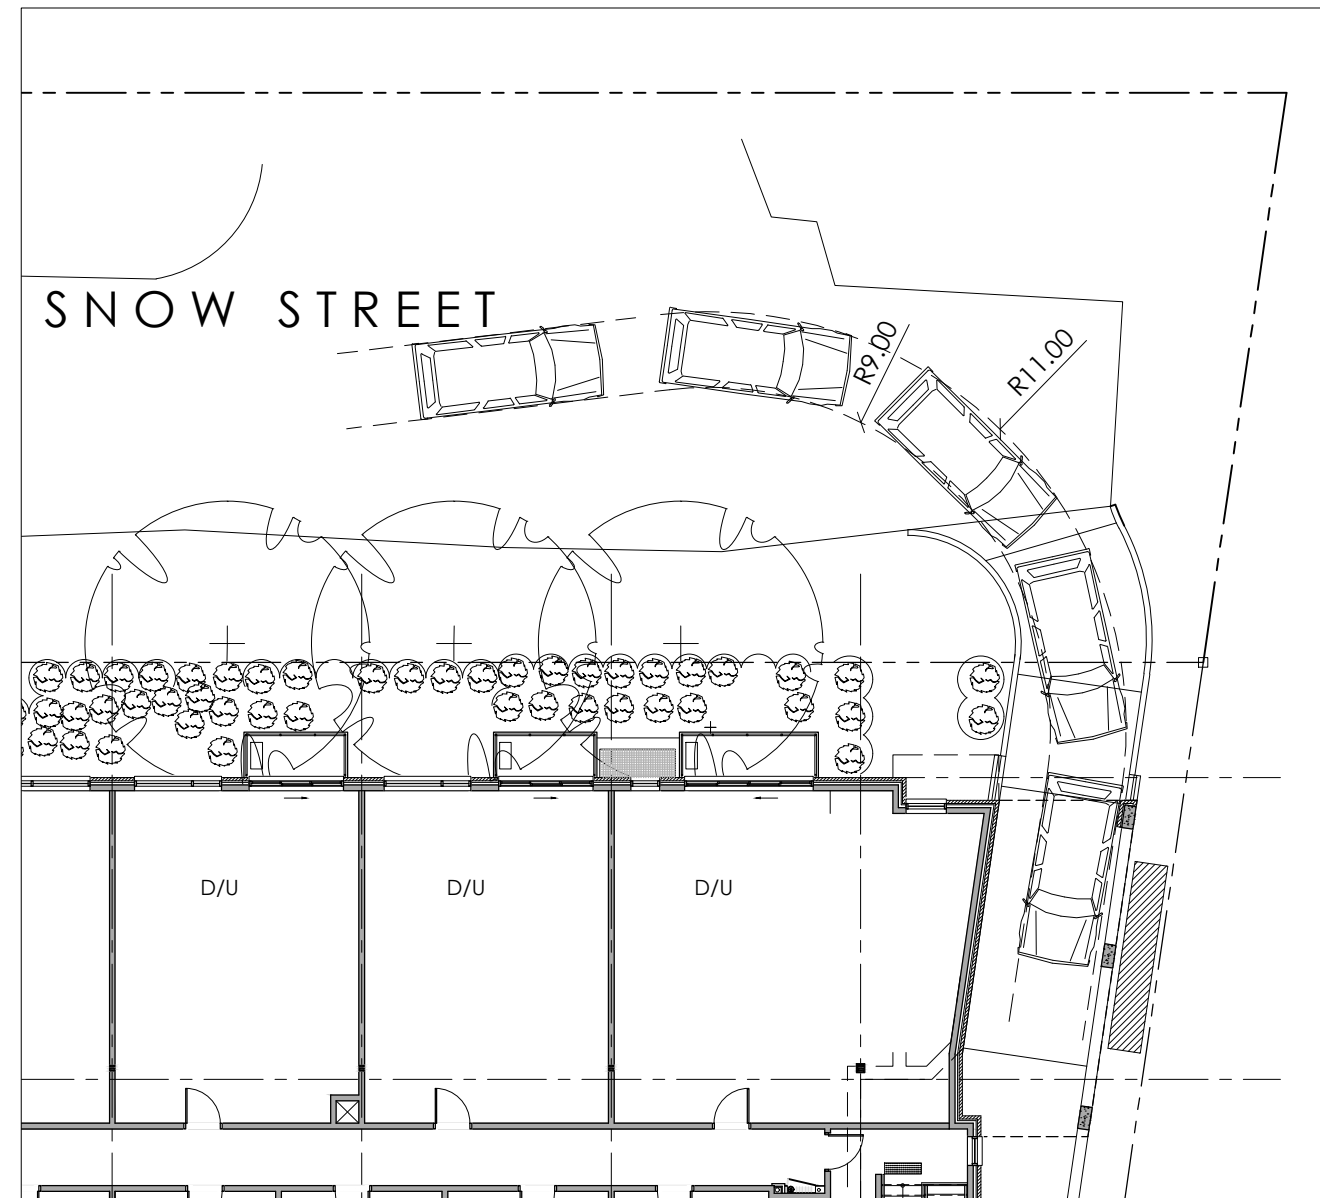

B PARTIAL SITE PLAN - SUV TURNING RADIUS
SCALE = 1:200
(VOLVO CX90)

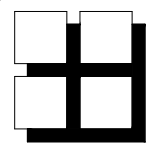


**M. David Blakely
Architect Inc.**

2200 Prince of Wales Dr. - Suite 101
Ottawa, Ontario K2E 6Z9
Phone (613) 226-8811 Fax (613) 226-7942

GENERAL NOTES:

1. THE CONTRACTOR IS RESPONSIBLE FOR CHECKING AND VERIFYING ALL DIMENSIONS. ANY DISCREPANCY MUST BE REPORTED TO M. DAVID BLAKELY ARCHITECT INC.
2. ALL WORK AND MATERIALS TO BE IN COMPLIANCE WITH ALL CODES, REGULATIONS, AND BY-LAWS.
3. ADDITIONAL DRAWINGS MAY BE ISSUED FOR CLARIFICATION TO ASSIST THE PROPER EXECUTION OF WORK. SUCH DRAWINGS WILL HAVE THE SAME MEANING AND INTENT AS IF THEY WERE INCLUDED WITH THE PLANS IN CONTRACT DOCUMENTS.
4. DO NOT SCALE DRAWINGS.
5. THIS DRAWING SHALL NOT BE USED OR COPIED WITHOUT THE AUTHORIZATION OF THE ARCHITECT.
6. THIS DRAWING SHALL NOT BE USED FOR PERMIT OR CONSTRUCTION UNLESS THE DRAWING BEARS THE ARCHITECT'S SEAL AND SIGNATURE.

SEAL:

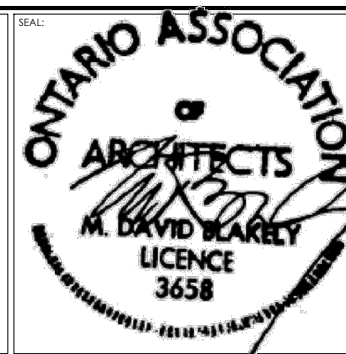

No.	DATE	DESCRIPTION	INIT.
1.	22/09/25	FOR SITE PLAN CONTROL/ZBLA	JB
2.			
3.			
4.			
5.			
6.			
7.			
8.			
9.			
10.			



A - DETAIL NUMBER
B - SHEET NUMBER (DETAIL REQUIRED)
C - SHEET NUMBER (DETAIL LOCATION)

PROJECT:
4 STOREY- 43 UNIT APARTMENT BUILDING
1146 SNOW STREET
OTTAWA, ONTARIO

CLIENT:
1146 SNOW STREET INC.
5669 POWER ROAD
OTTAWA, ONTARIO, K1G 3N4

DRAWING TITLE:
RAMP ACCESS

DATE: FEB. 2025	SCALE: AS NOTED	SHEET No.:
DRAWN BY: JB	CHECKED: MDB	SK-SP1