



**FOUNDATION**  
SCALE: 1/4" = 1'-0"

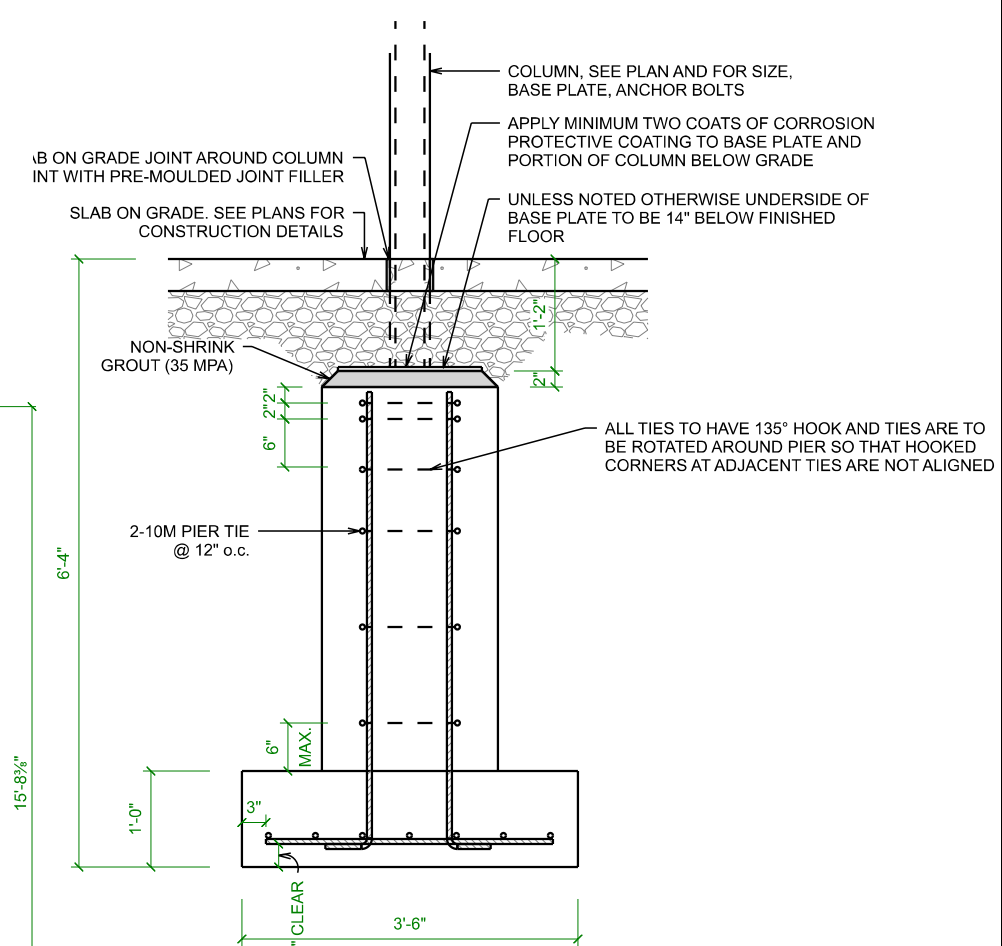

**STEEL COLUMN TO PIER**  
SCALE: 1/2" = 1'-0"

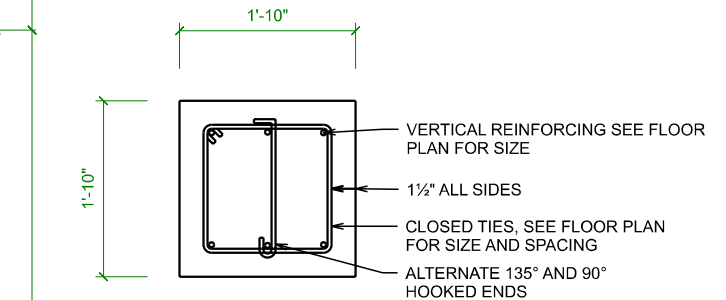

**PIER DETAIL**  
SCALE: 1/2" = 1'-0"

**QUALIFICATION INFORMATION**

REQUIRED UNLESS DESIGN IS EXEMPT UNDER DIVISION C-3.2.4.1 OF THE 2012 O.B.C.

*J. Faber*

JKAKOB FABER, BCIN 114291  
ELEVATE HOME DESIGN INC., BCIN 118456  
THE UNDERSIGNED HAS REVIEWED AND TAKES RESPONSIBILITY FOR THIS DESIGN AND HAS THE QUALIFICATIONS AND MEETS THE REQUIREMENTS SET OUT IN THE ONTARIO BUILDING CODE TO BE A DESIGNER.



**ELEVATE**  
HOME DESIGN

BEATTY LINE N • FERGUS • ON  
WWW.ELEVATEHOMEDSIGN.CA  
JAKE@ELEVATEHOMEDSIGN.CA • 519-572-4561

**40 x 80 WAREHOUSE**  
TITAN ENVIRONMENTAL  
SOMME STREET, BLOCK 2, PART 1  
OTTAWA, ON

**FOUNDATION PLAN**

PROJECT NO: 24-001  
STARTING DATE: Jan 2, 2024  
LAST REVISION DATE: Apr 24, 2026  
DRAWN BY: J.F.

**1**

SCALE: As Noted

THESE DRAWINGS ARE COPYRIGHT PROTECTED AND MAY NOT BE COPIED OR REPRODUCED IN WHOLE OR IN PART WITHOUT EXPRESS WRITTEN CONSENT OF ELEVATE HOME DESIGN INC. ALL DIMENSIONS ARE TO CONFORM TO THE ONTARIO BUILDING CODE, AS AMENDED, REGARDLESS OF DRAWING DETAILS. FILE # D07-12-25-0077 PLAN # 19398