



**CROSS SECTION 'A' (EAST ELEVATION)**  
SCALE: 1:50

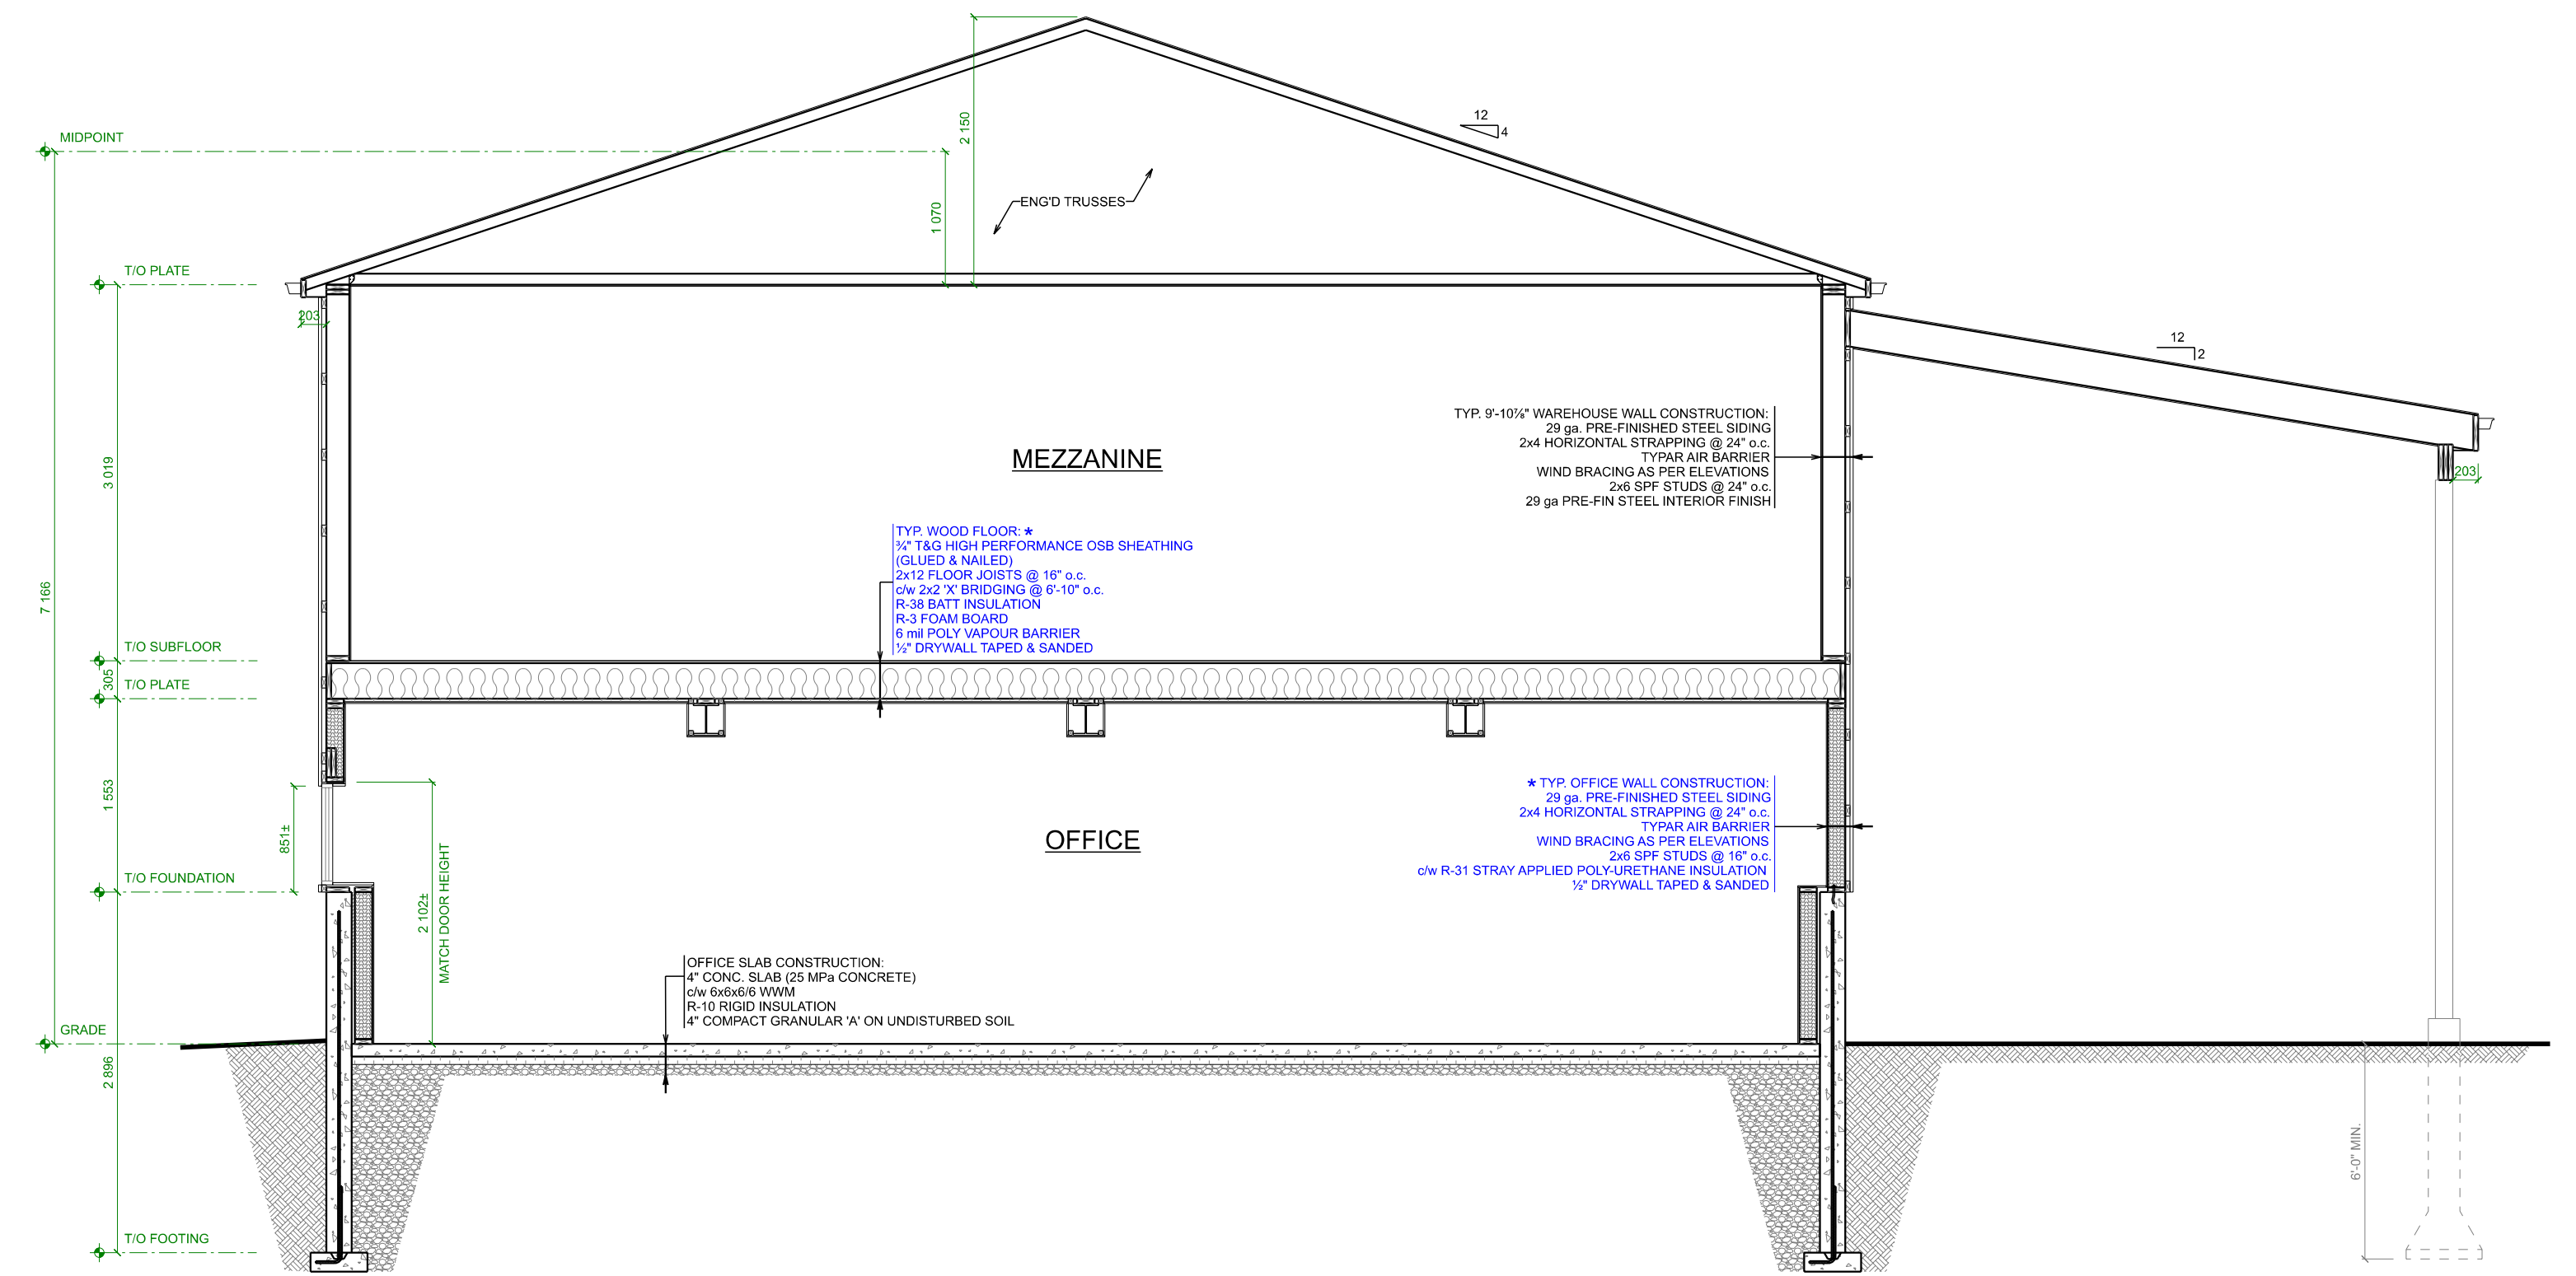


**CROSS SECTION 'B' (WEST ELEVATION)**  
SCALE: 1:50

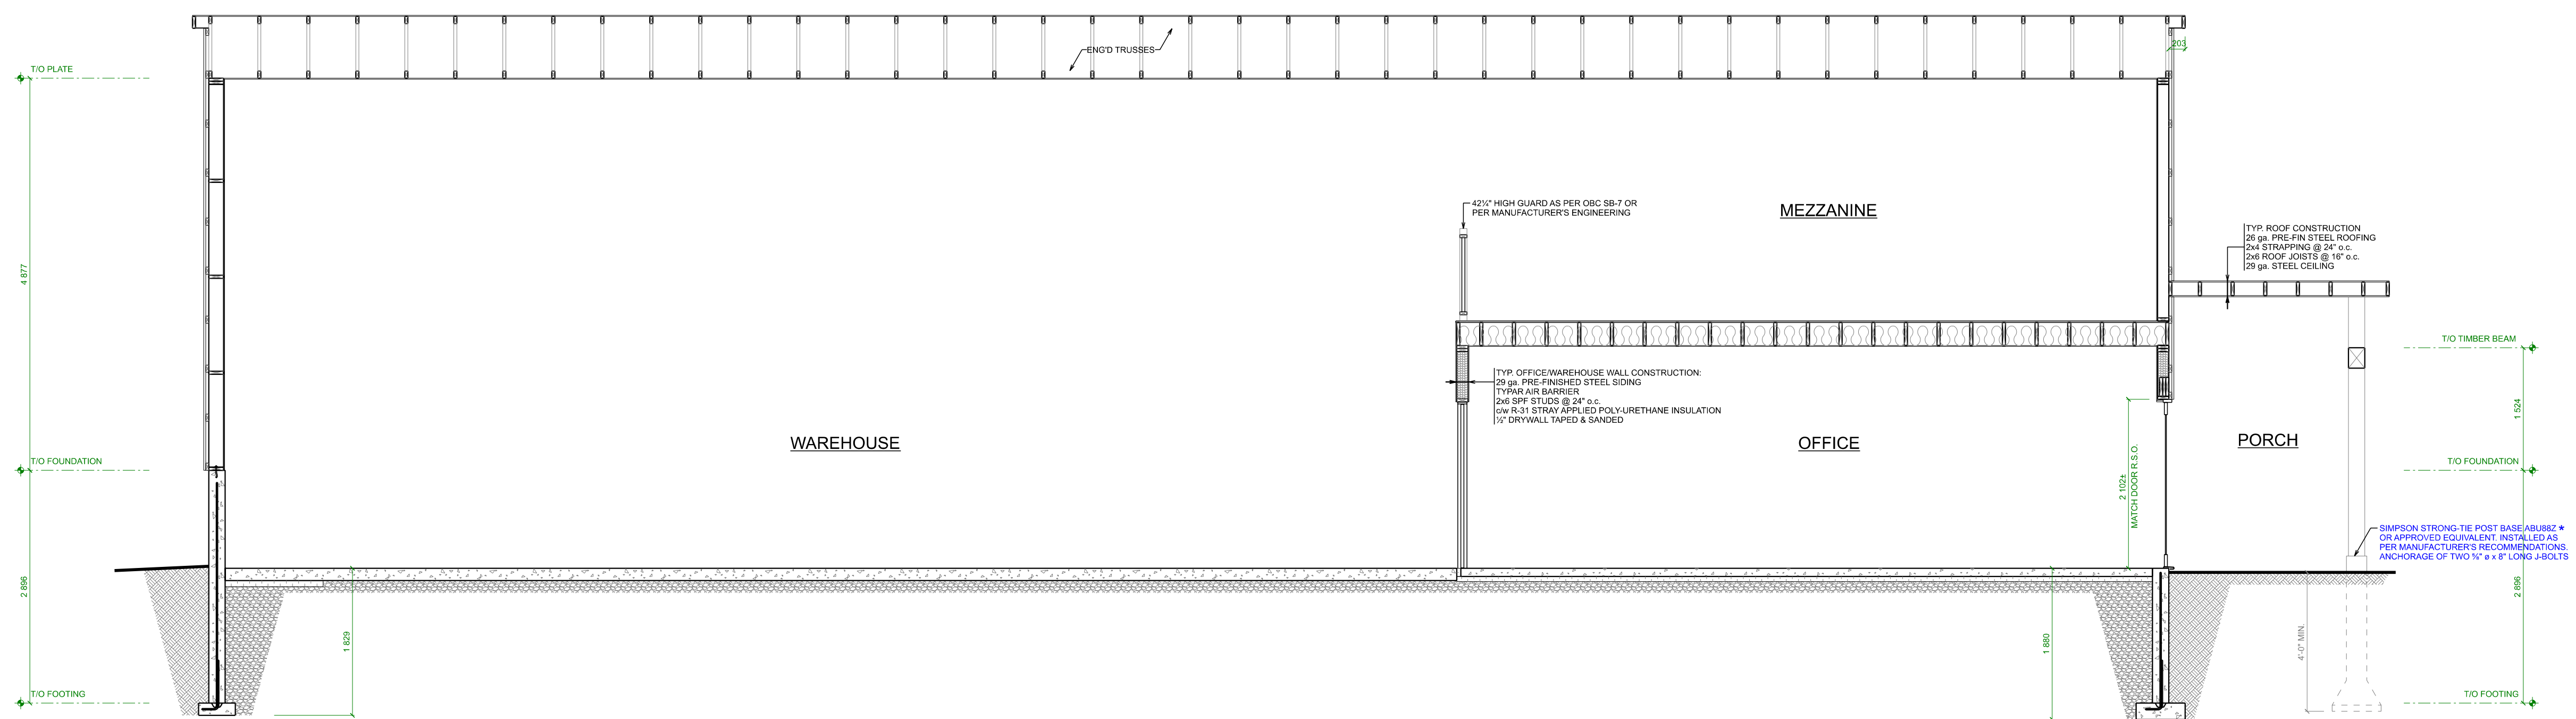

**CROSS SECTION 'C' (NORTH ELEVATION)**  
SCALE: 1:50

**QUALIFICATION INFORMATION**  
REQUIRED UNLESS DESIGN IS EXEMPT UNDER DIVISION C-3.2.4.1 OF THE 2012 O.B.C.

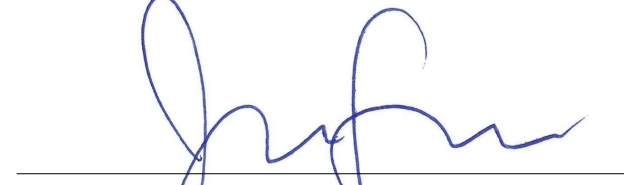

JAKOB FABER, BCIN 114291  
ELEVATE HOME DESIGN INC., BCIN 118456  
THE UNDERSIGNED HAS REVIEWED AND TAKES RESPONSIBILITY FOR THIS DESIGN AND HAS THE QUALIFICATIONS AND MEETS THE REQUIREMENTS SET OUT IN THE ONTARIO BUILDING CODE TO BE A DESIGNER.



**ONTARIO  
OUTBUILDING**



**ELEVATE  
HOME DESIGN**

BEATTY LINE N • FERGUS • ON  
WWW.ELEVATEHOMEDESIGN.CA  
JAKE@ELEVATEHOMEDESIGN.CA • 519-572-4561

**40 x 80 WAREHOUSE**  
TITAN ENVIRONMENTAL  
SOMME STREET, BLOCK 2, PART 1  
OTTAWA, ON

**CROSS SECTIONS**

PROJECT NO: 24-001  
STARTING DATE: Jan 2, 2024  
LAST REVISION DATE: Apr 24, 2026  
DRAWN BY: J.F.

**5**

SCALE: 1:50