



JAMESON CORNER 15-04 REV.  
LOT RZ34

CAMBIE 15-02 REV.  
LOT RZ36

GRANVILLE 15-03  
LOT RZ38

KITSILANO 15-01 REV.  
LOT RZ40

GRANVILLE 15-03  
LOT RZ42

**FRONT ELEVATION**



GRANVILLE 15-03 REV.  
LOT RZ41

KITSILANO 15-01  
LOT RZ39

GRANVILLE 15-03 REV.  
LOT RZ37

CAMBIE 15-02  
LOT RZ35

JAMESON CORNER 15-04  
LOT RZ33

**REAR ELEVATION**

**GENERAL NOTES:**

1. THE CONTRACTOR IS RESPONSIBLE FOR CHECKING AND VERIFYING ALL DIMENSIONS. ANY DISCREPANCY SHOULD BE REPORTED TO RICHCRAFT HOMES
2. ALL WORK AND MATERIALS TO BE IN COMPLIANCE WITH ALL CODES, REGULATIONS, AND BY-LAWS.
3. ADDITIONAL DRAWINGS MAY BE ISSUED FOR CLARIFICATION TO ASSIST THE PROPER EXECUTION OF WORK. SUCH DRAWINGS WILL HAVE THE SAME MEANING AND INTENT AS IF THEY WERE INCLUDED WITH THE PLANS IN CONTRACT DOCUMENTS.
4. DO NOT SCALE DRAWINGS.
5. THIS DRAWING SHALL NOT BE USED OR COPIED WITHOUT THE AUTHORIZATION OF RICHCRAFT HOMES.

REFER TO 3/16" MASTER FOOTPRINTED PLANS FOR DIMENSIONS & DETAILS NOT SHOWN.

SEAL:


10.		
9.		
8.		
7.		
6.		
5.		
4.		
3.		
2.	01/13/14 FOR CONSTRUCTION	CS
1.	09/11/13 FOR PERMIT	KL
#	DATE: DESCRIPTION	Init.
<b>REVISIONS</b>		

A	A - DETAIL NUMBER B - SHEET NUMBER (DETAIL REQUIRED) C - SHEET NUMBER (DETAIL LOCATION)
B	
C	

PROJECT: RIVERSIDE  
BACK TO BACK TOWNHOMES  
BLOCK - 4  
88-96 STOCKHOLM PRIV. & 116-124 NUTTING CRES.




**FRONT & BACK ELEVATIONS**

DATE: 09/11/13	SCALE: 3/32" = 1'-0"	SHEET #: <b>Blk4-4</b>
DRAWN BY: KL	CHECKED: RLW	



JAMESON CORNER 15-04 LOT RZ33 | JAMESON CORNER 15-04 REV. LOT RZ34

RIGHT SIDE ELEVATION

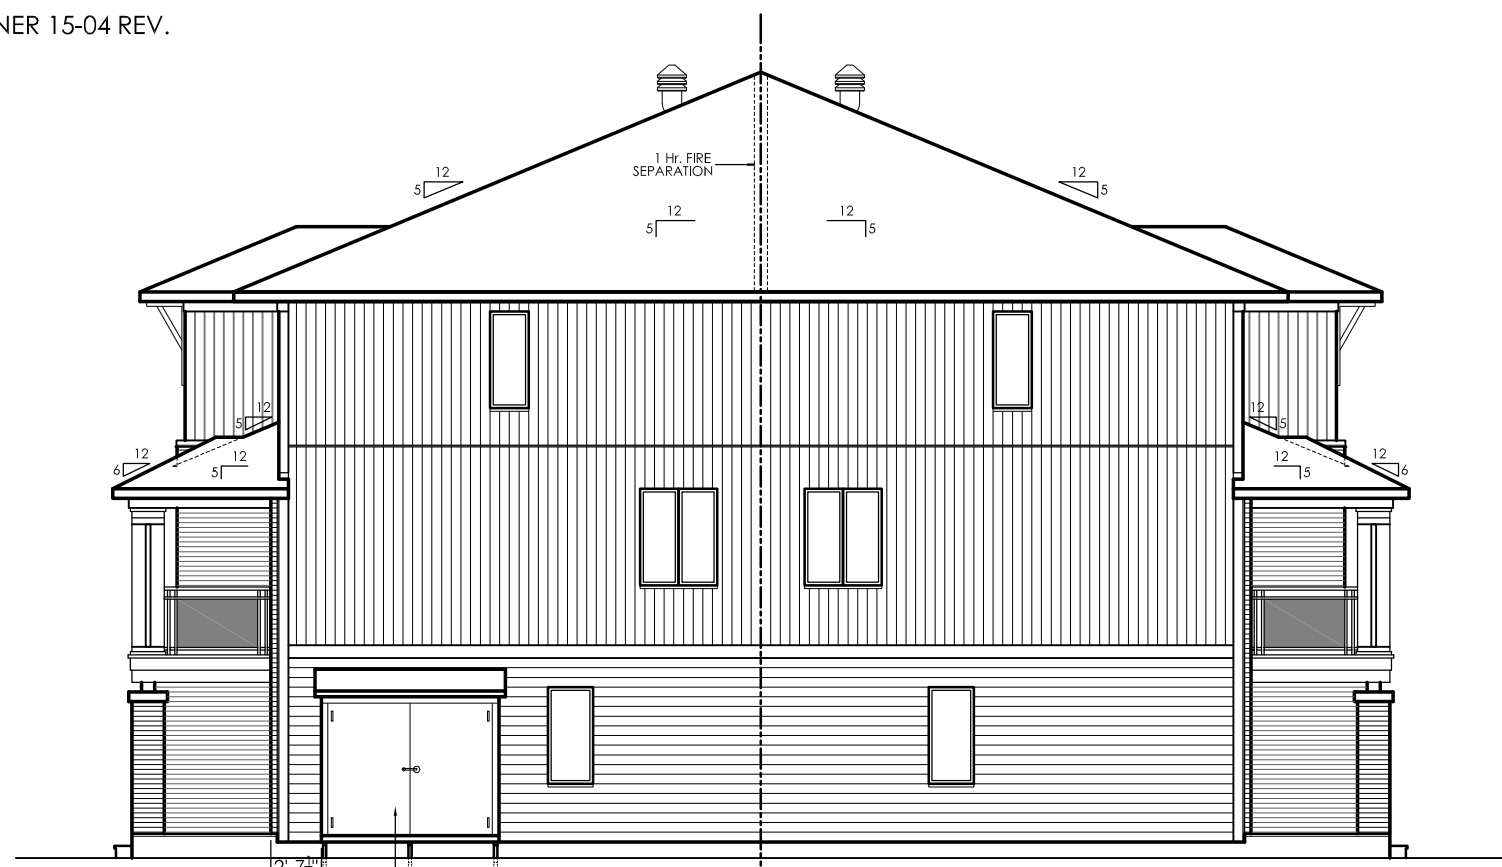

GRANVILLE 15-03 LOT RZ42 | GRANVILLE 15-03 REV. LOT RZ41

LEFT SIDE ELEVATION

- GENERAL NOTES:
1. THE CONTRACTOR IS RESPONSIBLE FOR CHECKING AND VERIFYING ALL DIMENSIONS, ANY DISCREPANCY SHOULD BE REPORTED TO RICHCRAFT HOMES
  2. ALL WORK AND MATERIALS TO BE IN COMPLIANCE WITH ALL CODES, REGULATIONS, AND BY-LAWS.
  3. ADDITIONAL DRAWINGS MAY BE ISSUED FOR CLARIFICATION TO ASSIST THE PROPER EXECUTION OF WORK. SUCH DRAWINGS WILL HAVE THE SAME MEANING AND INTENT AS IF THEY WERE INCLUDED WITH THE PLANS IN CONTRACT DOCUMENTS.
  4. DO NOT SCALE DRAWINGS.
  5. THIS DRAWING SHALL NOT BE USED OR COPIED WITHOUT THE AUTHORIZATION OF RICHCRAFT HOMES.

REFER TO 3/16" MASTER FOOTPRINTED PLANS FOR DIMENSIONS & DETAILS NOT SHOWN.

SEAL:

10.		
9.		
8.		
7.		
6.		
5.		
4.		
3.		
2.	01/13/14 FOR CONSTRUCTION	CS
1.	09/11/13 FOR PERMIT	KL
#	DATE: DESCRIPTION	Init.

REVISIONS

A	A - DETAIL NUMBER
B	B - SHEET NUMBER (DETAIL REQUIRED)
C	C - SHEET NUMBER (DETAIL LOCATION)

PROJECT: RIVERSIDE BACK TO BACK TOWNHOMES BLOCK - 4  
88-96 STOCKHOLM PRIV. & 116-124 NUTTING CRES.



DRAWING TITLE: SIDE ELEVATIONS

DATE: 09/11/13	SCALE: 3/32" = 1'-0"	SHEET #:
DRAWN BY: KL	CHECKED: RLW	Bik4-5



**EAST ELEVATION**



**WEST ELEVATION**

REFER TO 3/16" PLANS FOR DIMENSIONS & DETAILS NOT SHOWN.




**M. David Blakely  
Architect Inc.**

2200 Prince of Wales Dr. Suite 101 Ottawa, Ontario  
Phone (613) 226-8811 Fax (613) 226-7942

- GENERAL NOTES:
- 1 - THE CONTRACTOR IS RESPONSIBLE FOR CHECKING AND VERIFYING ALL DIMENSIONS, ANY DISCREPANCY MUST BE REPORTED TO M. DAVID BLAKELY ARCHITECT INC.
  - 2 - ALL WORK AND MATERIALS TO BE IN COMPLIANCE WITH ALL CODES, REGULATIONS, & BY-LAWS
  - 3 - ADDITIONAL DRAWINGS MAY BE ISSUED FOR CLARIFICATION TO ASSIST THE PROPER EXECUTION OF WORK, SUCH DRAWINGS WILL HAVE THE SAME MEANING AND INTENT AS IF THEY WERE INCLUDED WITH THE PLANS IN CONTRACT DOCUMENTS
  - 4 - DO NOT SCALE DRAWINGS.
  - 5 - THIS DRAWING SHALL NOT BE USED OR COPIED WITHOUT THE AUTHORIZATION OF THE ARCHITECT
  - 6 - THIS DRAWING SHALL NOT BE USED FOR PERMIT OR CONSTRUCTION UNLESS THE DRAWING BEARS THE ARCHITECT'S SEAL AND SIGNATURE
  - 7 - THIS REPRODUCTION SHALL NOT BE ALTERED.



#	DATE	DESCRIPTION	INT.
1.			
2.			
3.	18/08/15	REVISED MODEL TYPES	SM
4.	31/07/15	FOR PERMIT	SM
5.			
6.			
7.			
8.			
9.			
10.			
11.			
12.			

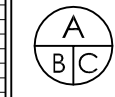

A - DETAIL NUMBER  
B - SHEET NUMBER (DETAIL REQUIRED)  
C - SHEET NUMBER (DETAIL LOCATION)

RIVERSIDE SOUTH  
BLOCK - 7  
BACK TO BACK  
OTTAWA, ONTARIO


**RICHCRAFT**  
Group of Companies

**BLOCK ELEVATIONS**


DATE: JULY 2015  
SCALE: 1/8" = 1'-0"

DESIGNED BY: SSM  
CHECKED BY: MDB


B7-4

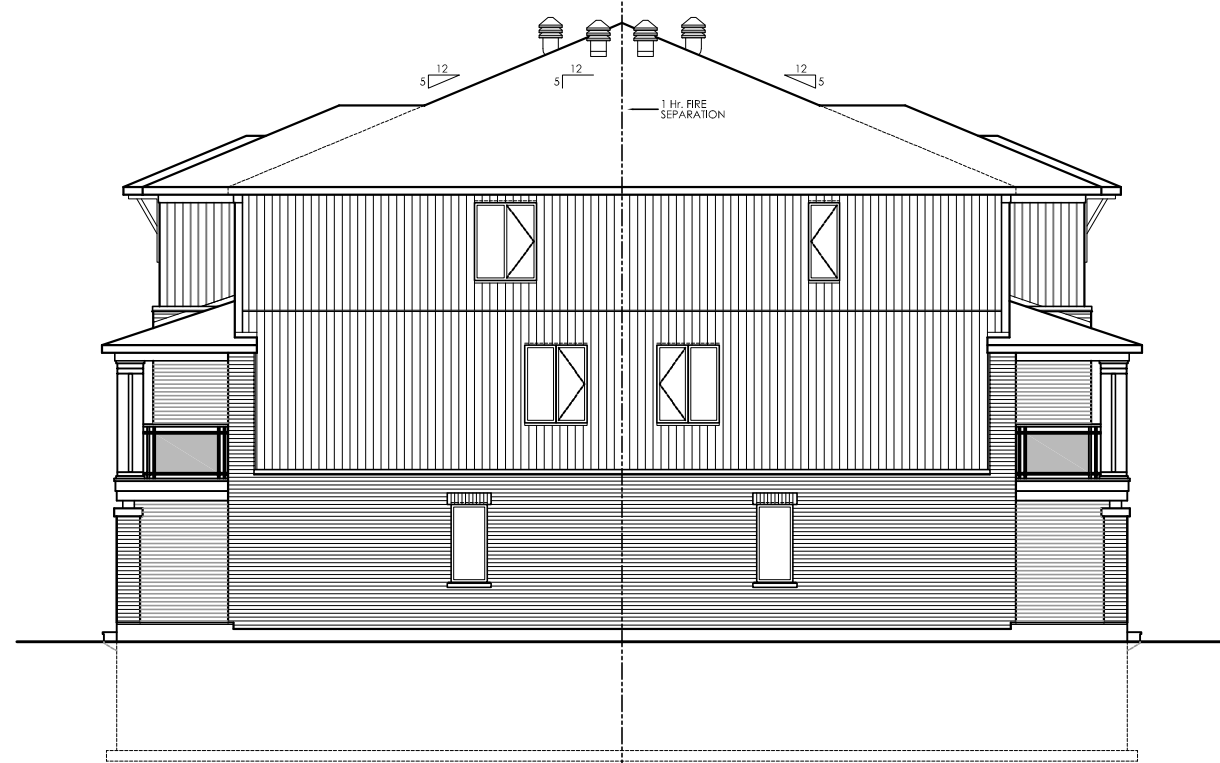


UNIT # 59  
GRANVILLE END  
**NORTH ELEVATION**

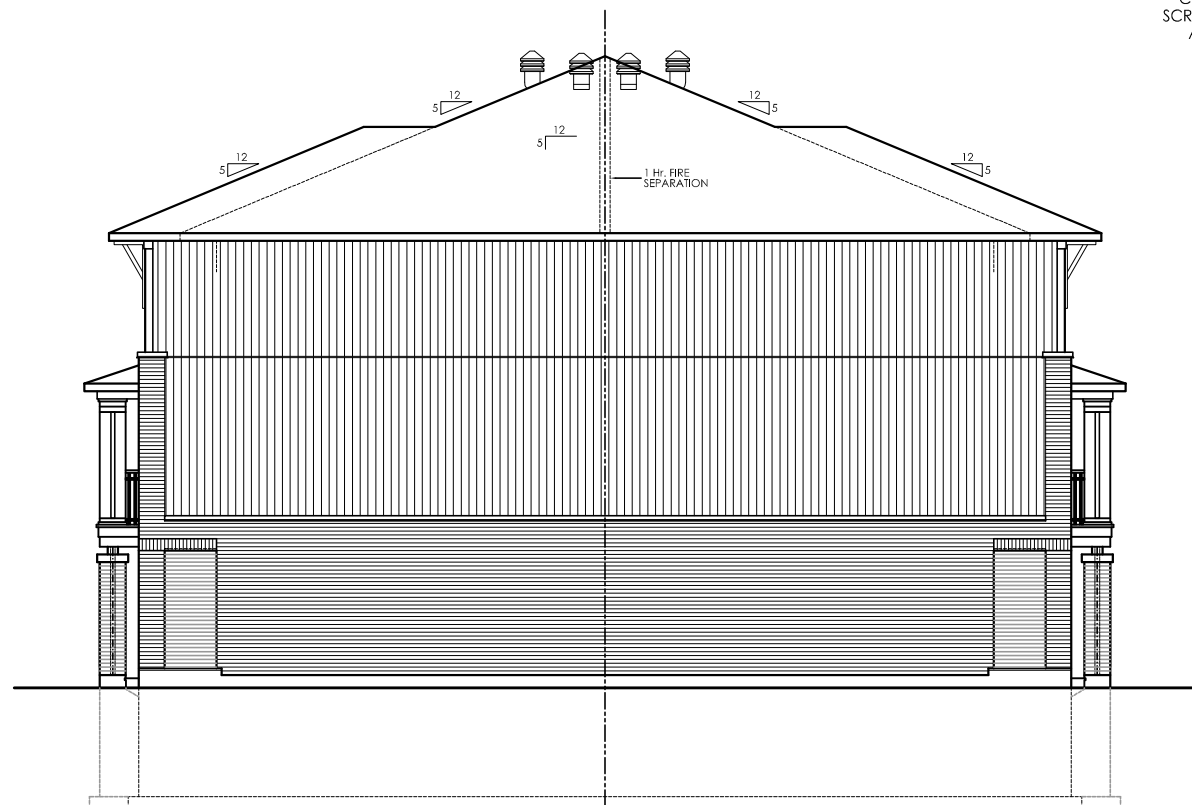


UNIT # 70  
CAMBIE END  
**SOUTH ELEVATION**

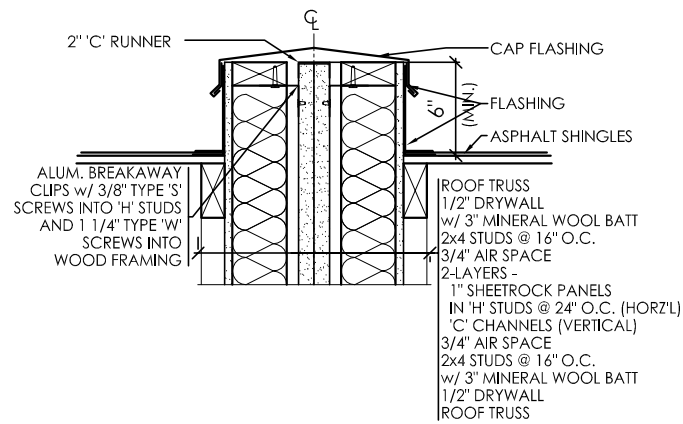

**2**  
B-7  
**ROOF CAP DETAIL SECTION**  
SCALE 1 1/2" - 1'-0"

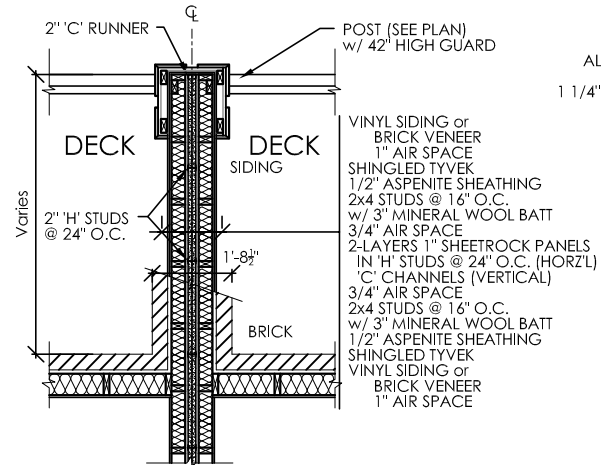


**3**  
B-7  
**2 HR. FIREWALL PLAN**  
SCALE 3/8" - 1'-0"

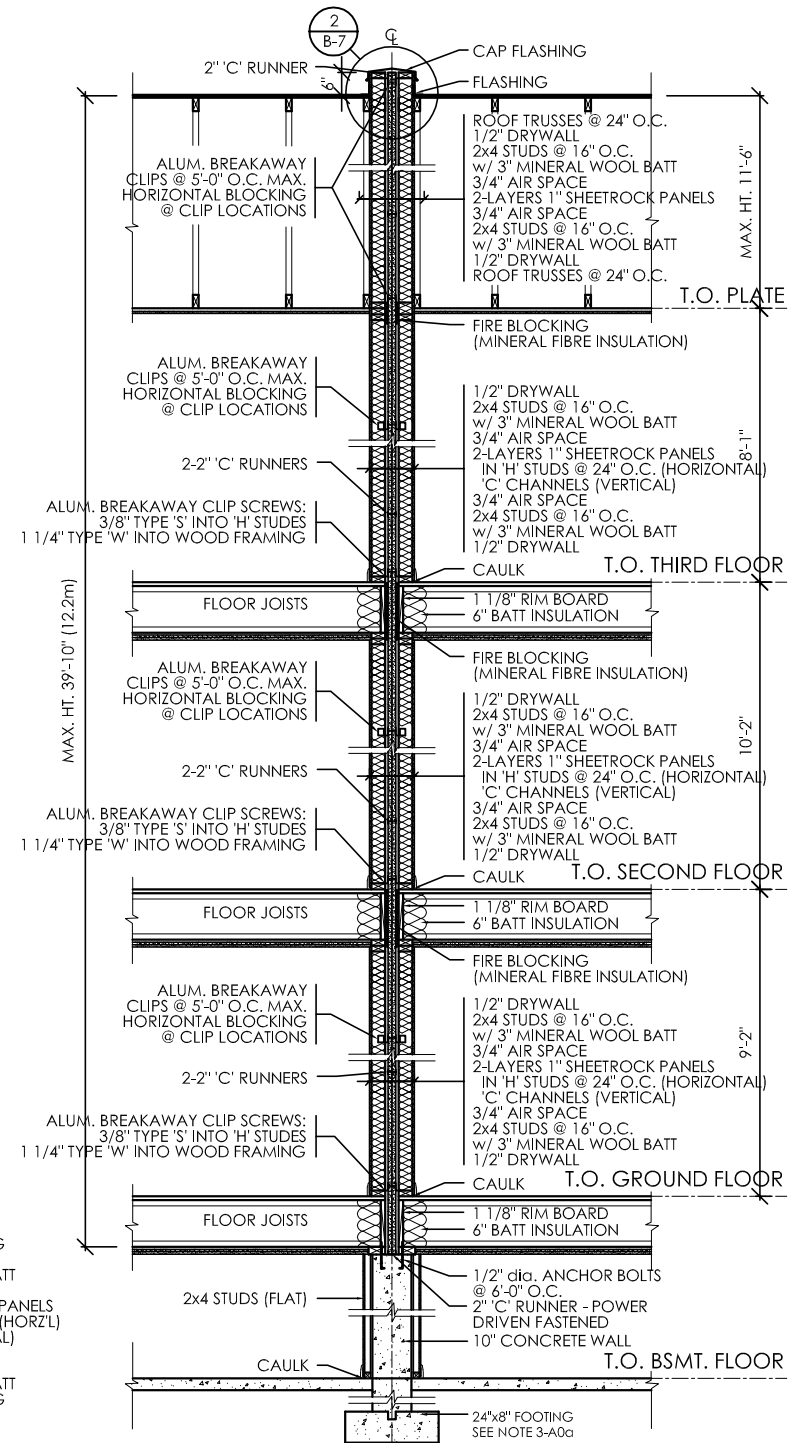

**1**  
B-7  
**2 HR. FIREWALL SECTION**  
SCALE 3/8" - 1'-0"  
2 hr. FIREWALL - No. ULC Des W314 - STC 60

REFER TO 3/16" PLANS FOR DIMENSIONS & DETAILS NOT SHOWN.

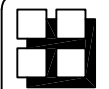

**M. David Blakely  
Architect Inc.**

2200 Prince of Wales Dr. Suite 101 Ottawa, Ontario  
Phone (613) 226-8811 Fax (613) 226-7942

**GENERAL NOTES:**

- 1 - THE CONTRACTOR IS RESPONSIBLE FOR CHECKING AND VERIFYING ALL DIMENSIONS, ANY DISCREPANCY MUST BE REPORTED TO M. DAVID BLAKELY ARCHITECT INC.
- 2 - ALL WORK AND MATERIALS TO BE IN COMPLIANCE WITH ALL CODES, REGULATIONS, & BY-LAWS
- 3 - ADDITIONAL DRAWINGS MAY BE ISSUED FOR CLARIFICATION TO ASSIST THE PROPER EXECUTION OF WORK, SUCH DRAWINGS WILL HAVE THE SAME MEANING AND INTENT AS IF THEY WERE INCLUDED WITH THE PLANS IN CONTRACT DOCUMENTS
- 4 - DO NOT SCALE DRAWINGS.
- 5 - THIS DRAWING SHALL NOT BE USED OR COPIED WITHOUT THE AUTHORIZATION OF THE ARCHITECT
- 6 - THIS DRAWING SHALL NOT BE USED FOR PERMIT OR CONSTRUCTION UNLESS THE DRAWING BEARS THE ARCHITECT'S SEAL AND SIGNATURE
- 7 - THIS REPRODUCTION SHALL NOT BE ALTERED.



#	DATE	DESCRIPTION	BY	CHKD
12				
11				
10				
9				
8				
7				
6				
5				
4				
3	18/08/15	REVISED MODEL TYPES	SM	
2	31/07/15	FOR PERMIT	SM	
1	30/07/15	FOR REVIEW	SM	



A - DETAIL NUMBER  
B - SHEET NUMBER (DETAIL REQUIRED)  
C - SHEET NUMBER (DETAIL LOCATION)

RIVERSIDE SOUTH  
BLOCK - 7  
BACK TO BACK  
OTTAWA, ONTARIO

**RICH CRAFT**  
Group of Companies

**SIDE ELEV. & DETAILS**

DATE: JULY, 2015  
SCALE: 1/8" = 1'-0"

**B7-5**