


**LEGEND**

|                       |                                     |
|-----------------------|-------------------------------------|
| CONCRETE BARRIER CURB | LIMIT OF CONSTRUCTION               |
| CONCRETE WALKWAY      | DRAINAGE SWALE                      |
| PROPOSED ASPHALT      | DRAINAGE DITCH                      |
| SCB#                  | SLOPING AT 3:1 UNLESS SPECIFIED     |
| CBM#                  | 95.50 SURFACE ELEVATION             |
| T/G                   | 95.50 SWALE ELEVATION               |
| CBH                   | TOP OF WALL ELEVATION               |
| M/H#                  | 7.1W 95.50 BOTTOM OF WALL ELEVATION |
| T/G                   | OVERLAND FLOW ROUTE                 |
| B/F                   | SILT FENCE BARRIER                  |
| FIRE HYDRANT          | STRAW BALE CHECK DAM                |
| WATER VALVE           | MUD MAT                             |
| WATER METER           | 100-YR FLOOD LIMIT                  |
| REMOTE WATER METER    | 5-YR FLOOD LIMIT                    |
| RETAINING WALL        | 2-YR FLOOD LIMIT                    |

**FOR REVIEW ONLY**  
**NOT FOR CONSTRUCTION**

| No. | Revisions                    | Date       |
|-----|------------------------------|------------|
| 6   | ISSUED FOR REVIEW            | 2026.04.14 |
| 5   | ISSUED FOR REVIEW            | 2026.02.10 |
| 4   | ISSUED FOR REVIEW            | 2025.12.15 |
| 3   | ISSUED FOR RESUBMISSION      | 2025.12.12 |
| 2   | ISSUED FOR SITE PLAN CONTROL | 2025.09.10 |
| 1   | ISSUED FOR REVIEW            | 2025.08.15 |

Check and verify all dimensions before proceeding with the work. Do not scale drawings.

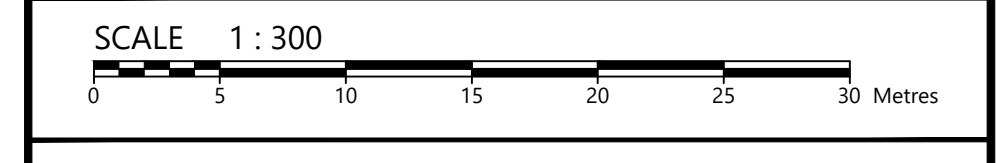

**egis** 115 Walgreen Road, R.R.3  
Carp, ON K0A 1L0  
Tel: 613-836-2184  
Fax: 613-836-3742  
www.egis-group.com

Stamp:

Client: **OSGOODE PROPERTIES**  
1284 WELLINGTON STREET WEST  
OTTAWA, ON K1Y 3A9

Project: **OSGOODE STACKS**  
2025 OHELLO AVENUE

OTTAWA ON

Drawing Title: **SITE SERVICING PLAN**

|                       |                             |
|-----------------------|-----------------------------|
| Scale: 1:300          | Project Number: CCO-22-1241 |
| Drawn By: RP          | Checked By: AG              |
| Designed By: RF/AG/RP | Drawing Number: C102        |

ALL RIGHTS RESERVED. Project: Proposed 24-Unit Residential Building - Osgoode Properties - 2025 Oshello Avenue, Ottawa, Ontario. Drawing: CCO-22-1241-01, Osgoode Properties - 2025 Oshello Avenue, Ottawa, Ontario.

D07-12-25-0125