

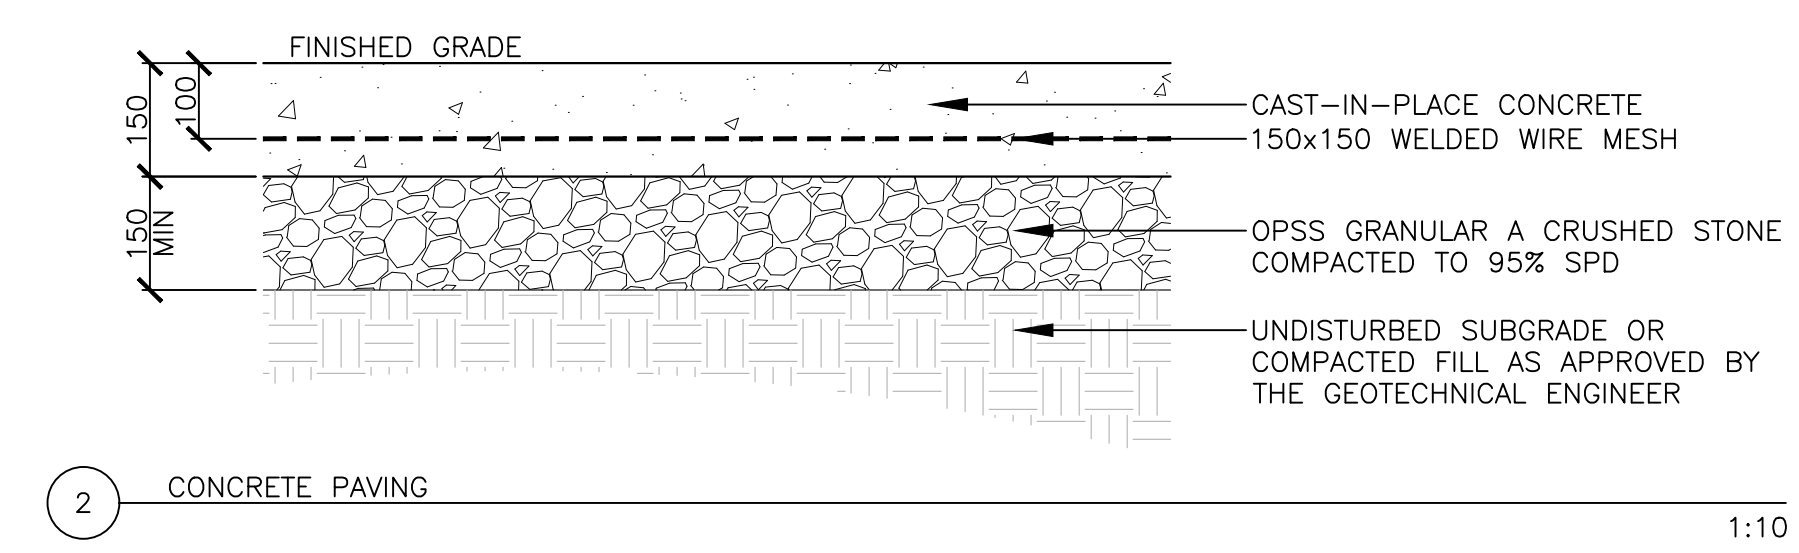


1 ASPHALT PATHWAY 1:10

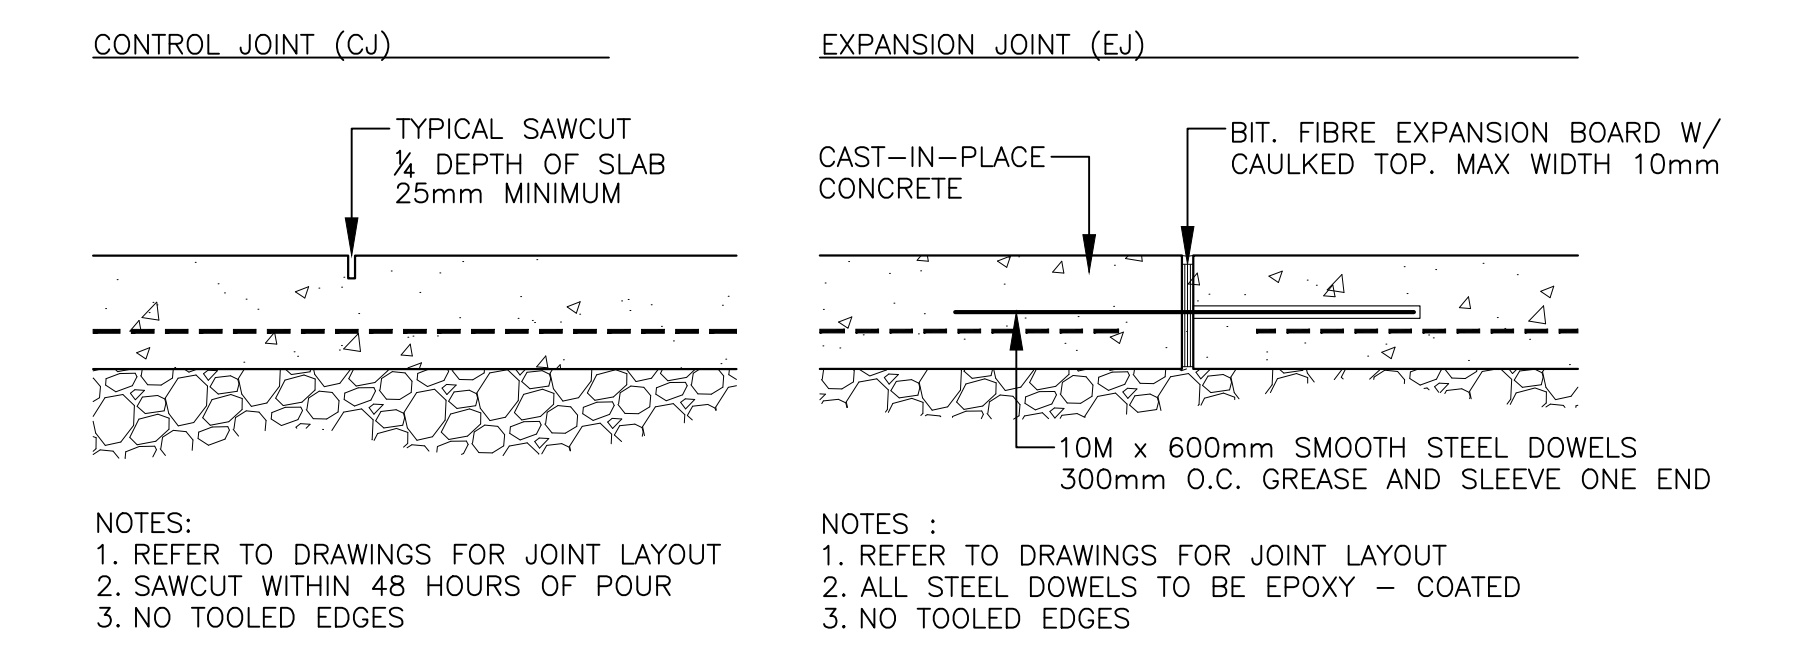


2 CONCRETE PAVING 1:10

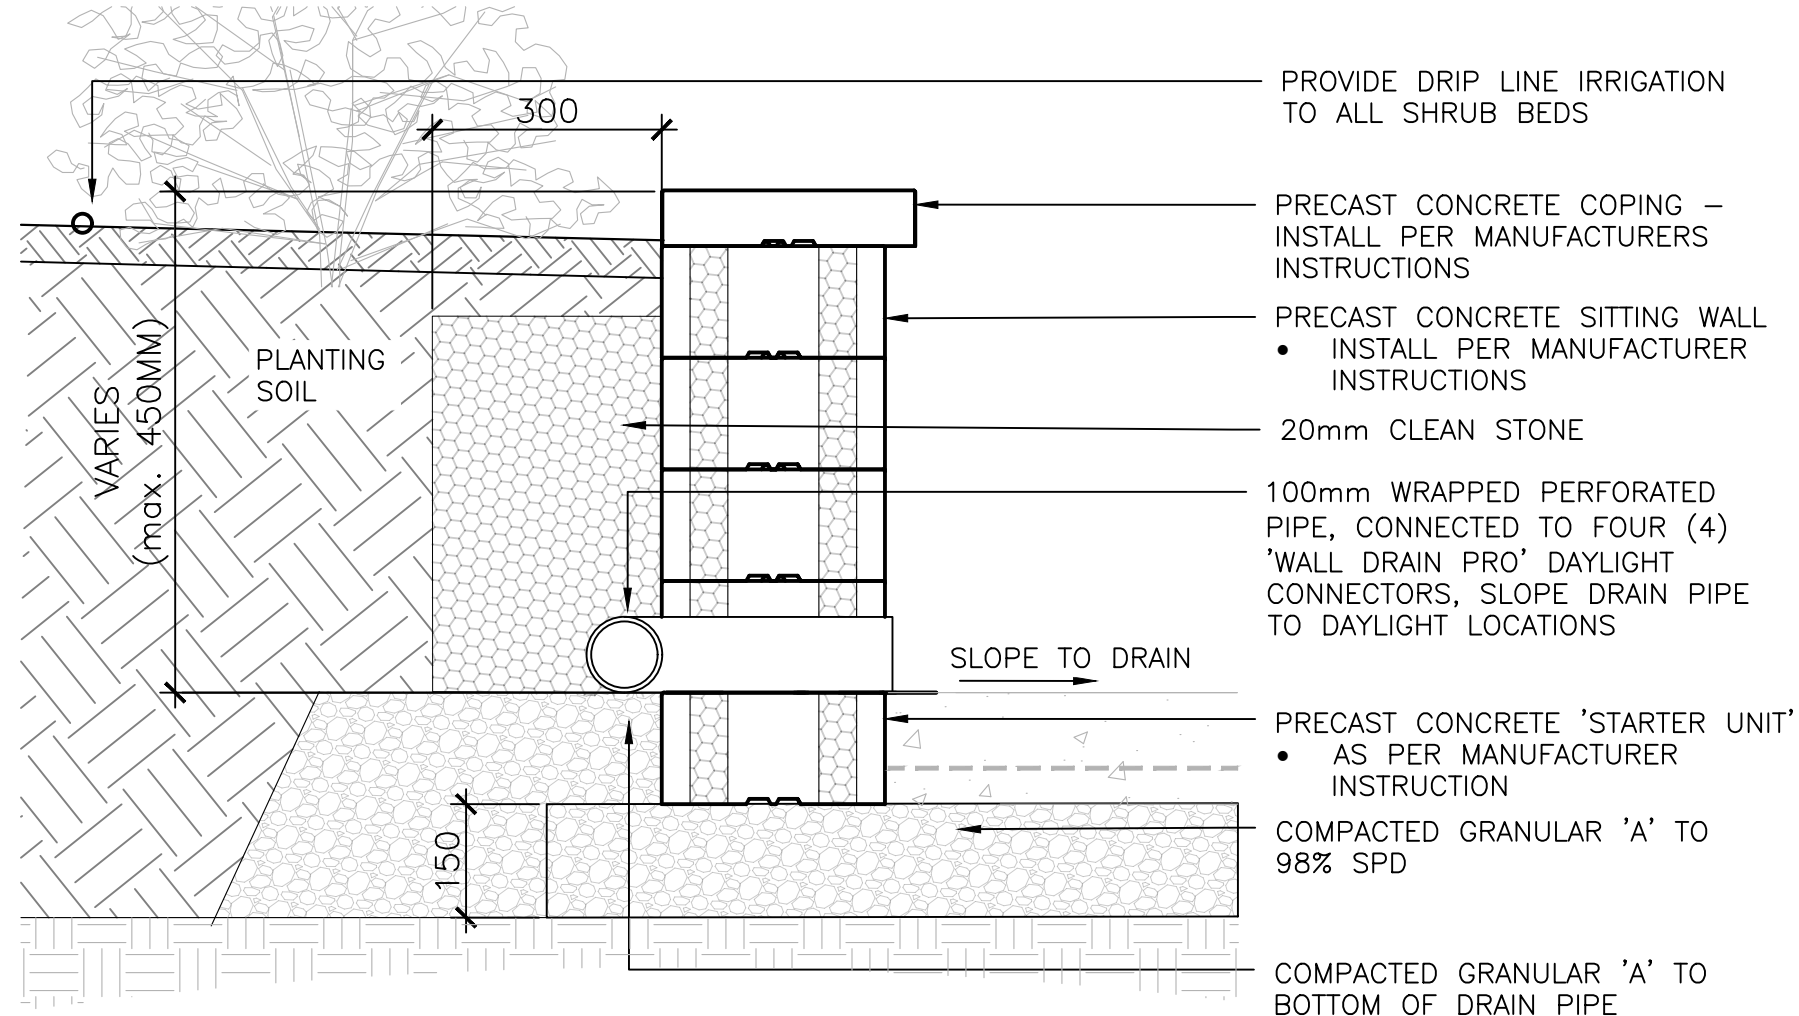


NOTES:
 • ALL VERTICAL WALL JOINTS TO BE STAGGERED
 • ALL CORNERS TO BE OVERLAPPED (NO MITRE CUTS)
 • SECURE ALL WALL UNITS WITH MASONRY ADHESIVE

PRODUCT INFO:
 1. Precast Walls, by Oaks Landscape Products, or approved equal
 1.1. Product: Nueva - 150 Wall units
 1.2. Size: Width of wall shall be 300mm
 1.3. Colour: TBC
 2. Precast Coping, by Oaks Landscape Products, or approved equal
 2.1. Product: Nueva Coping Unit
 2.2. Size: 600 x 75 x 340
 2.3. Colour: TBC
 3. Wall Drain Pro Drainage pipe, by Great North Hardscape, or approved equal
 3.1 Product: Wall Drain Pro
 3.2 Size: 150mm height x 45mm width
 3.3 Colour: TBC


3 PRECAST CONCRETE WALL 1:10

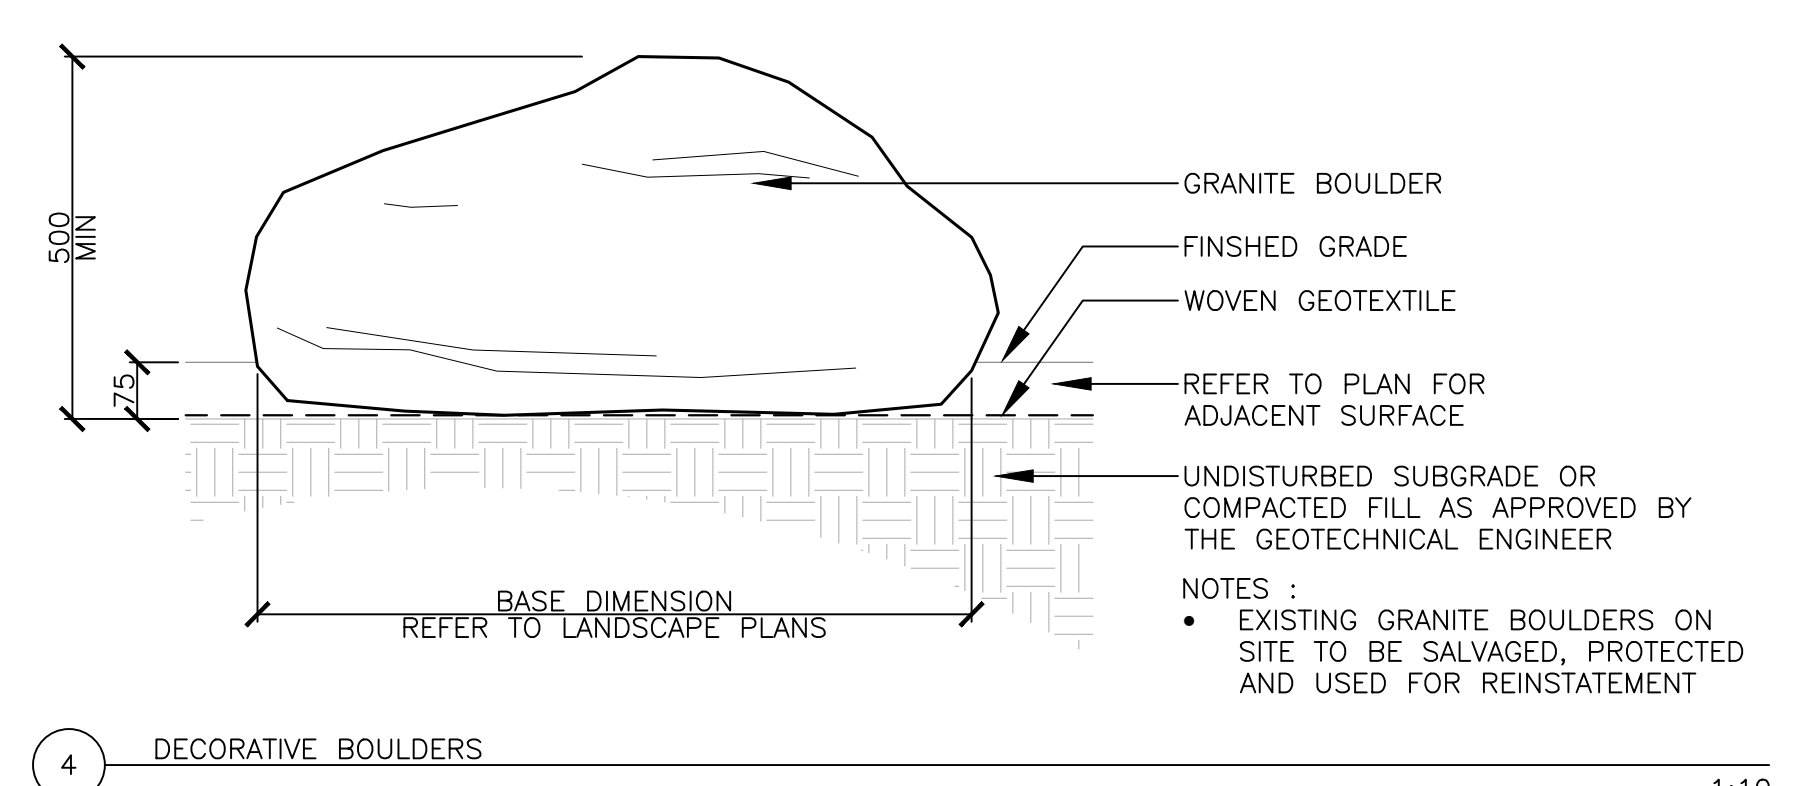


4 DECORATIVE BOULDERS 1:10

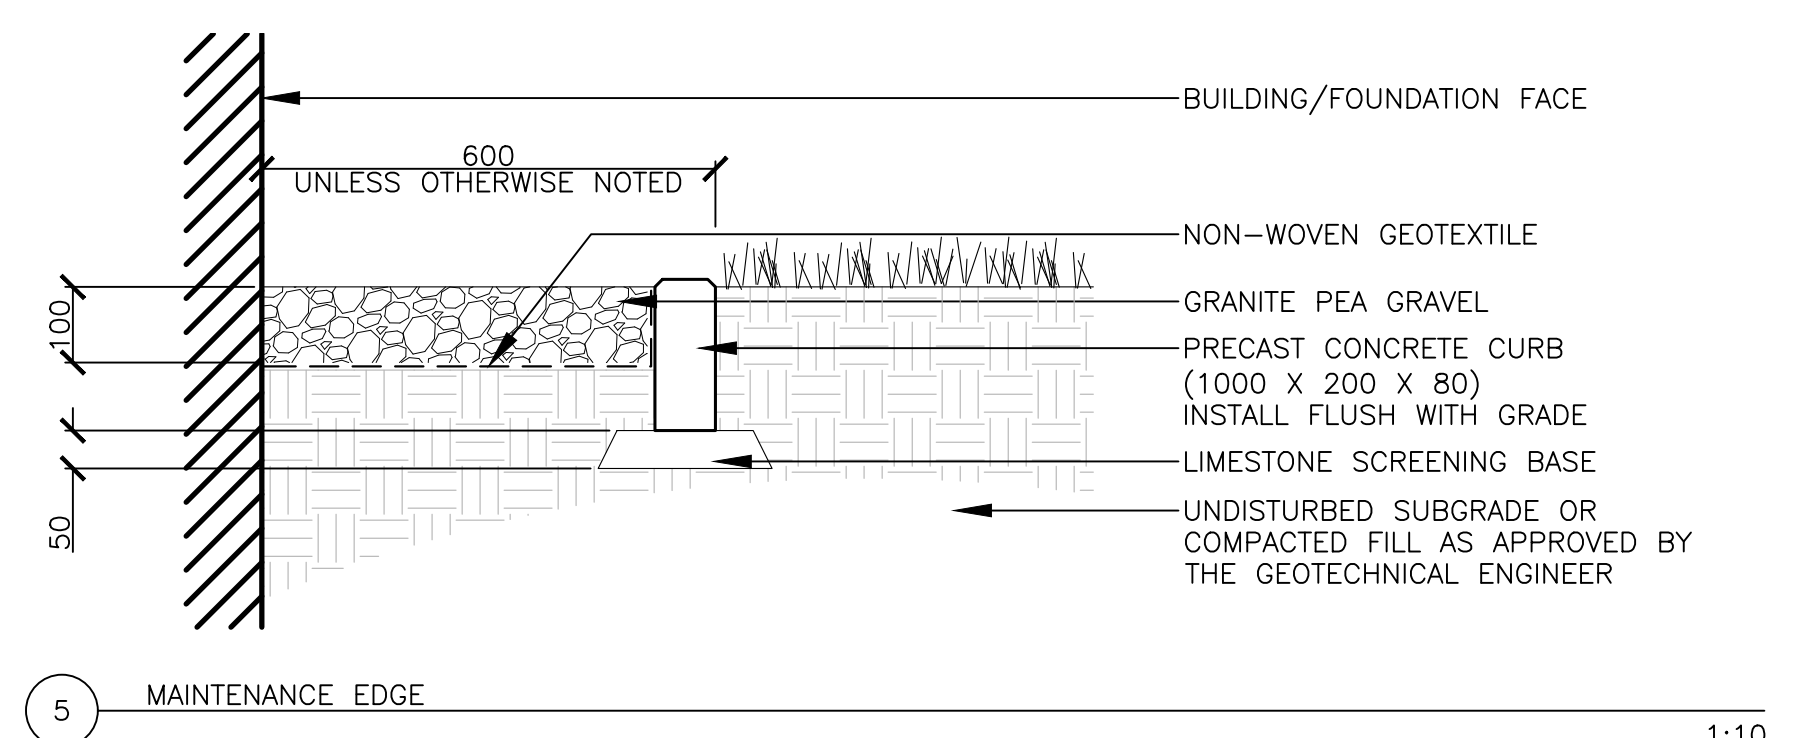


5 MAINTENANCE EDGE 1:10

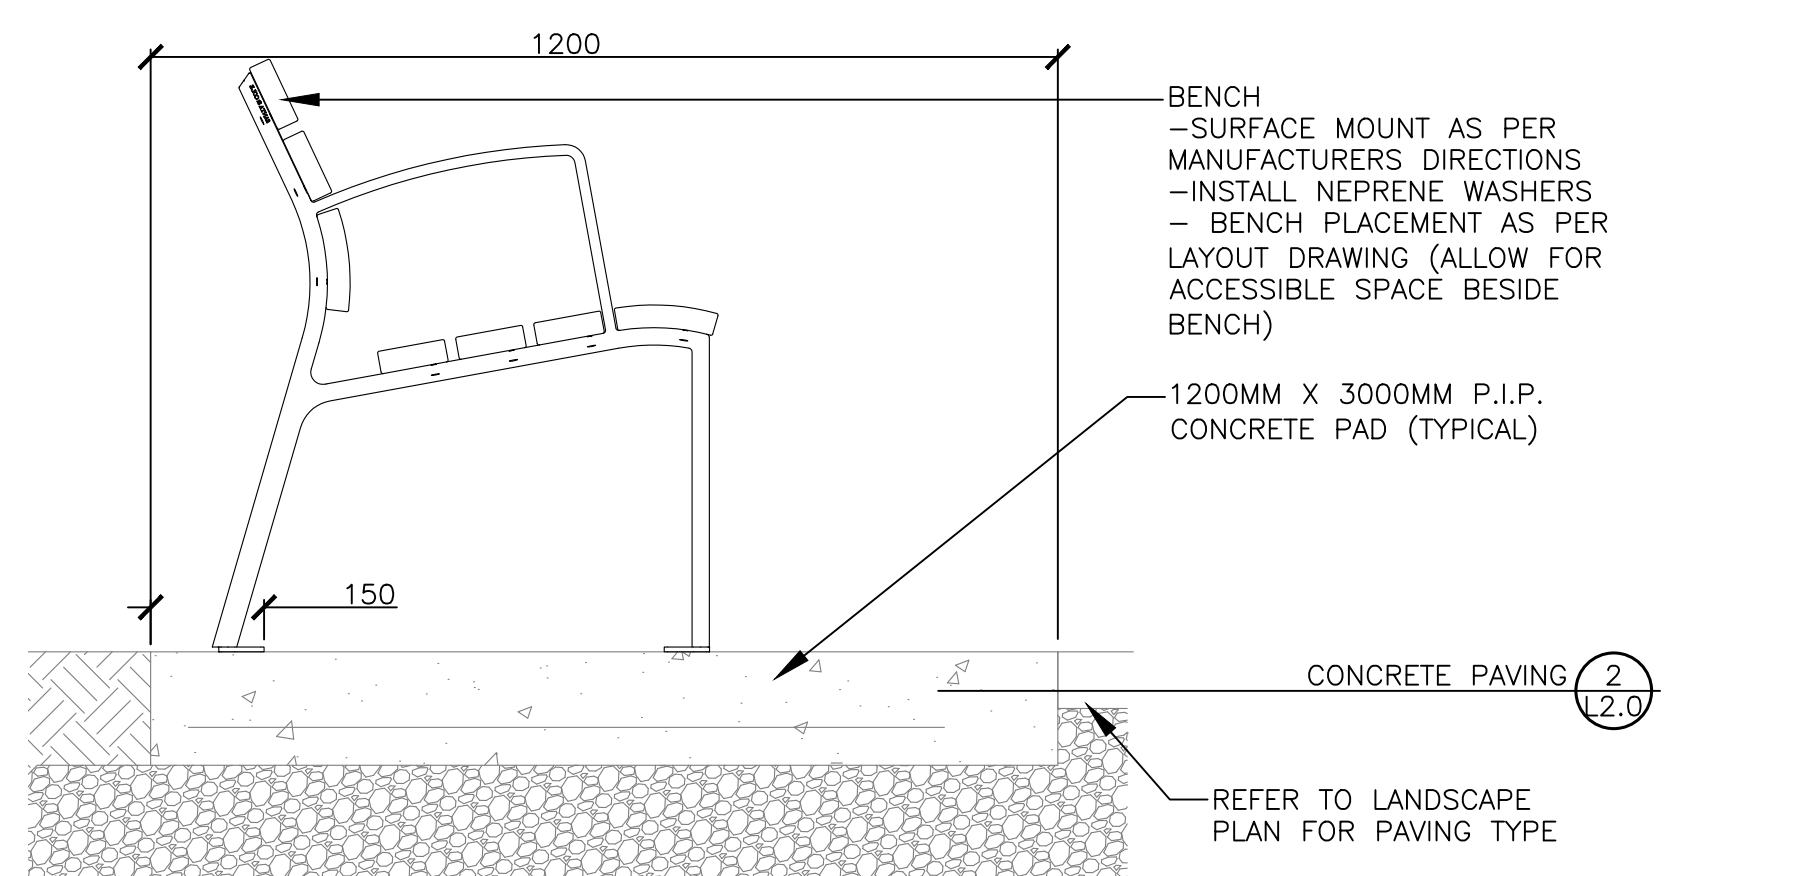


6 ACCESSIBLE BENCH PAD 1:10

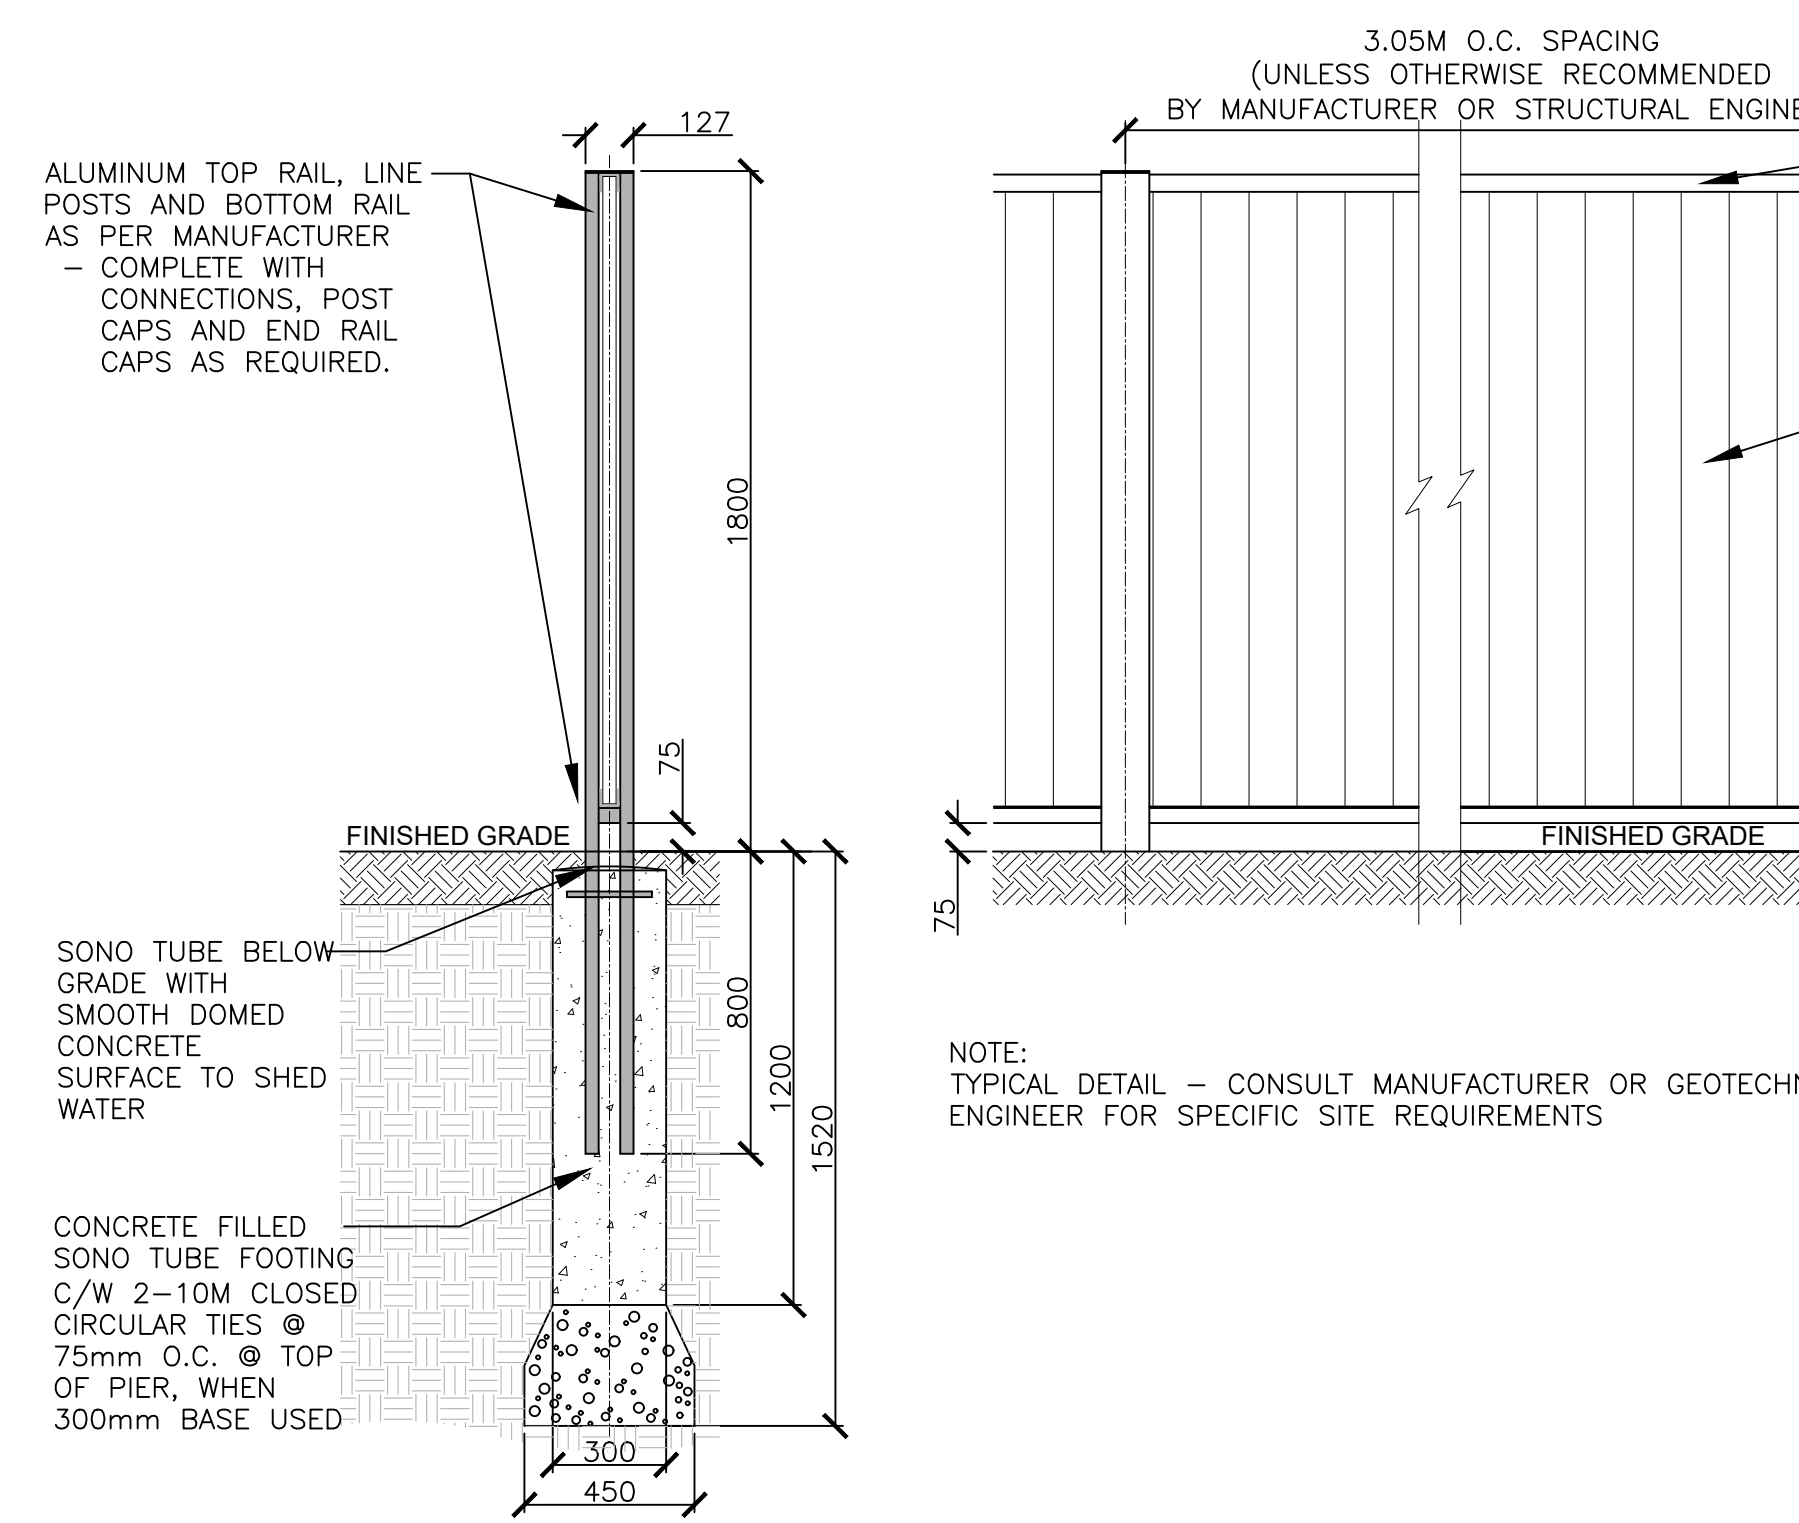


7 WOOD PRIVACY FENCE 1:20

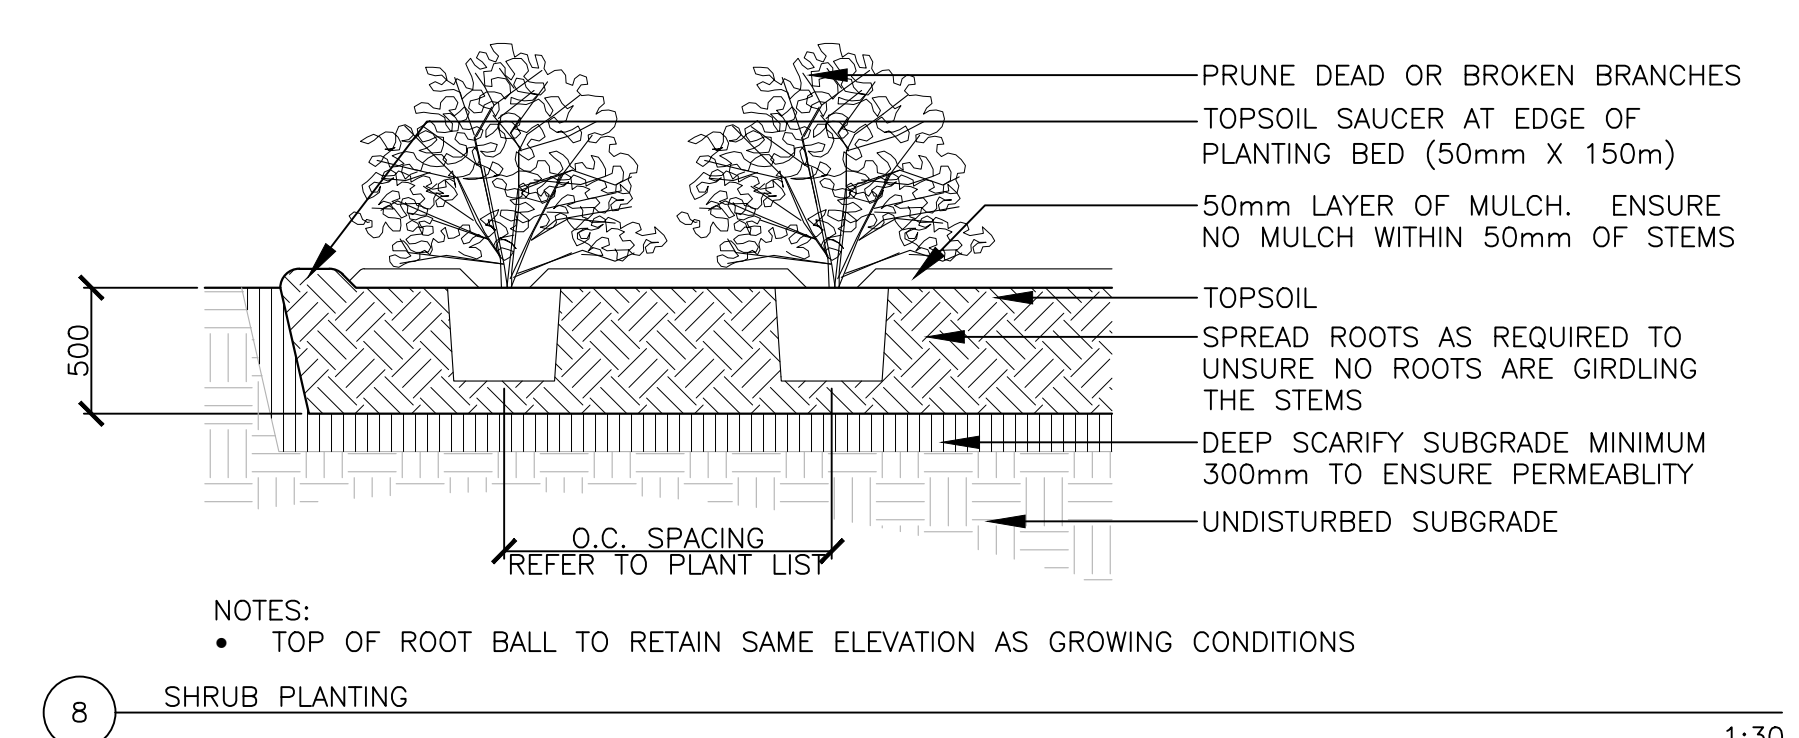

8 SHRUB PLANTING 1:30

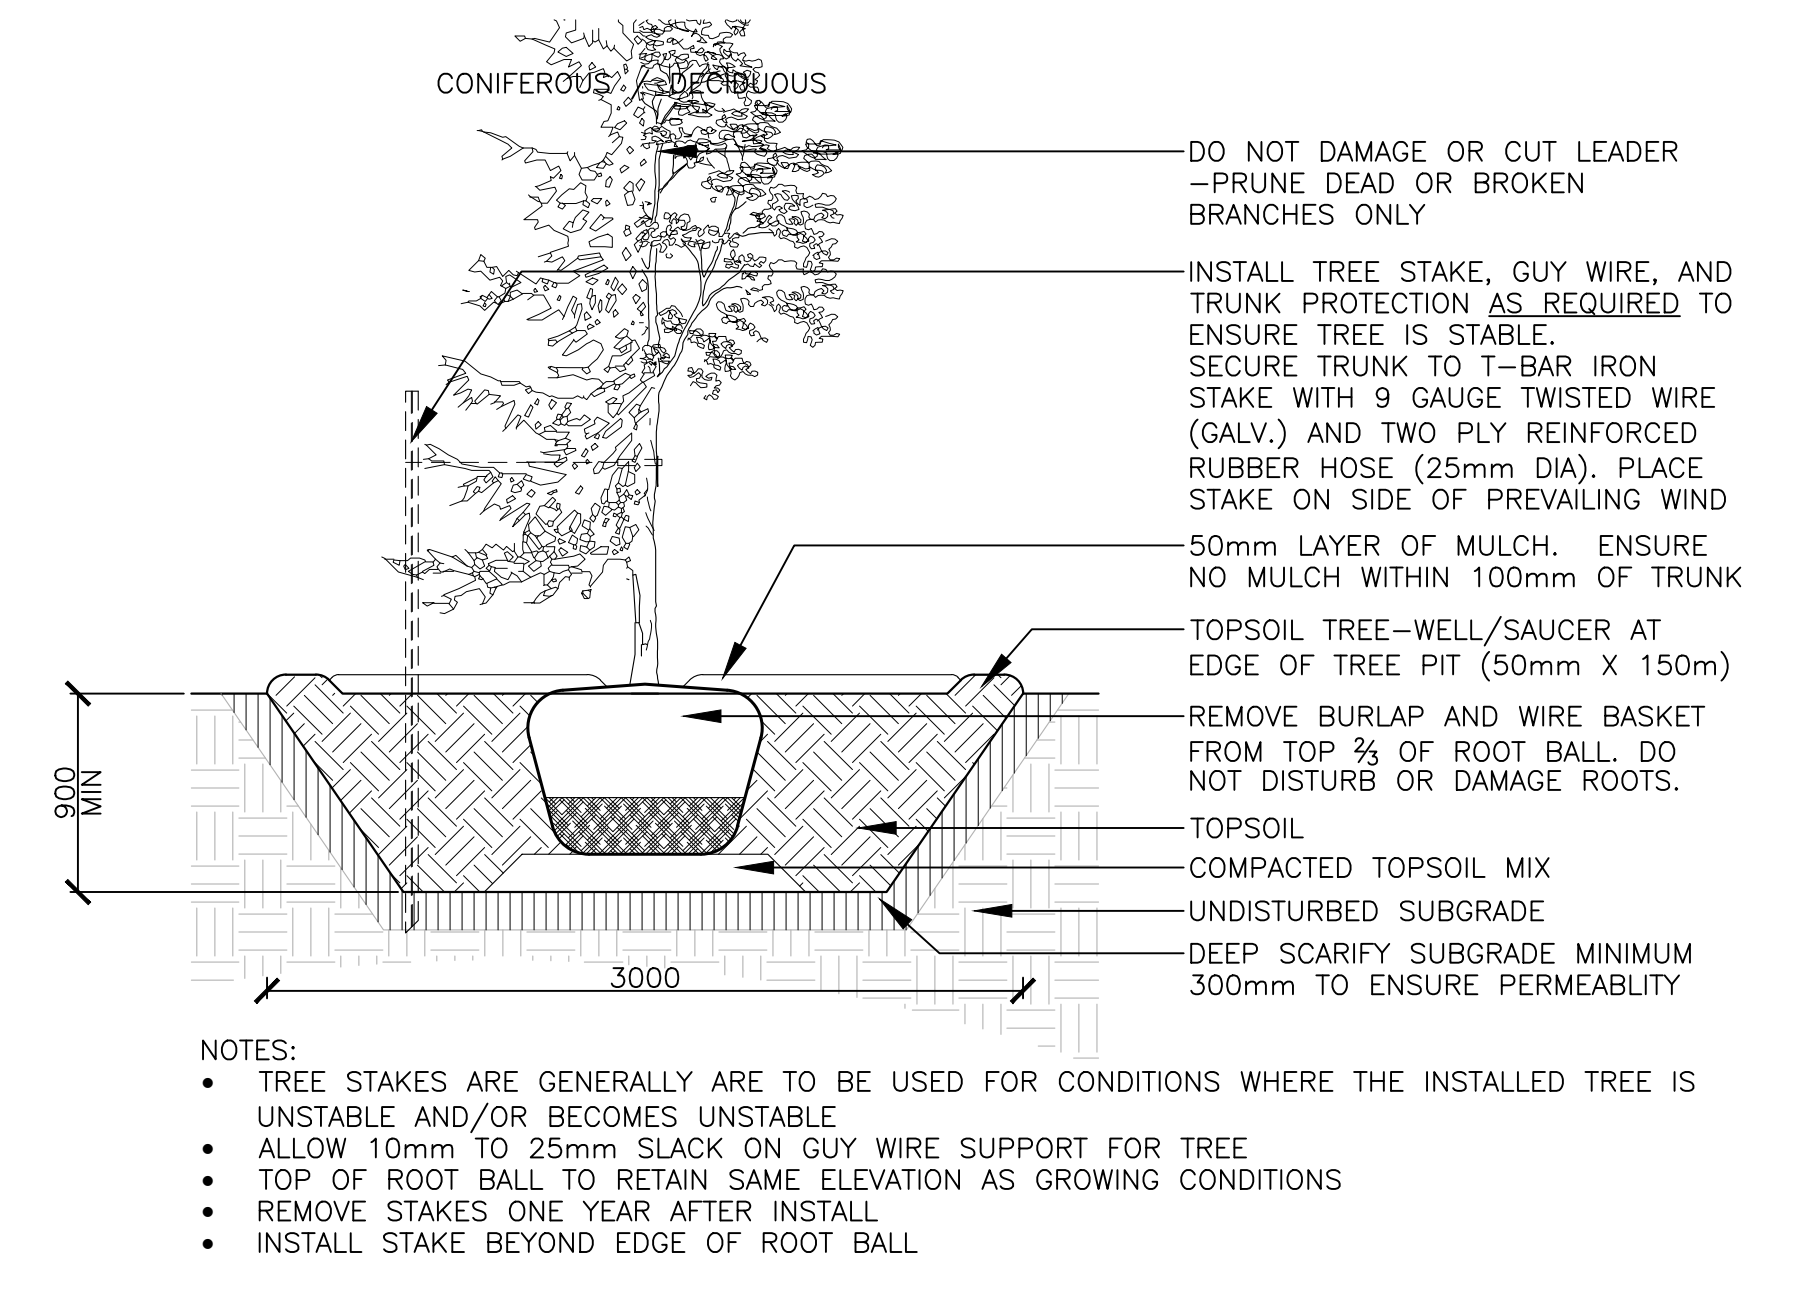

9 TREE PLANTING 1:30

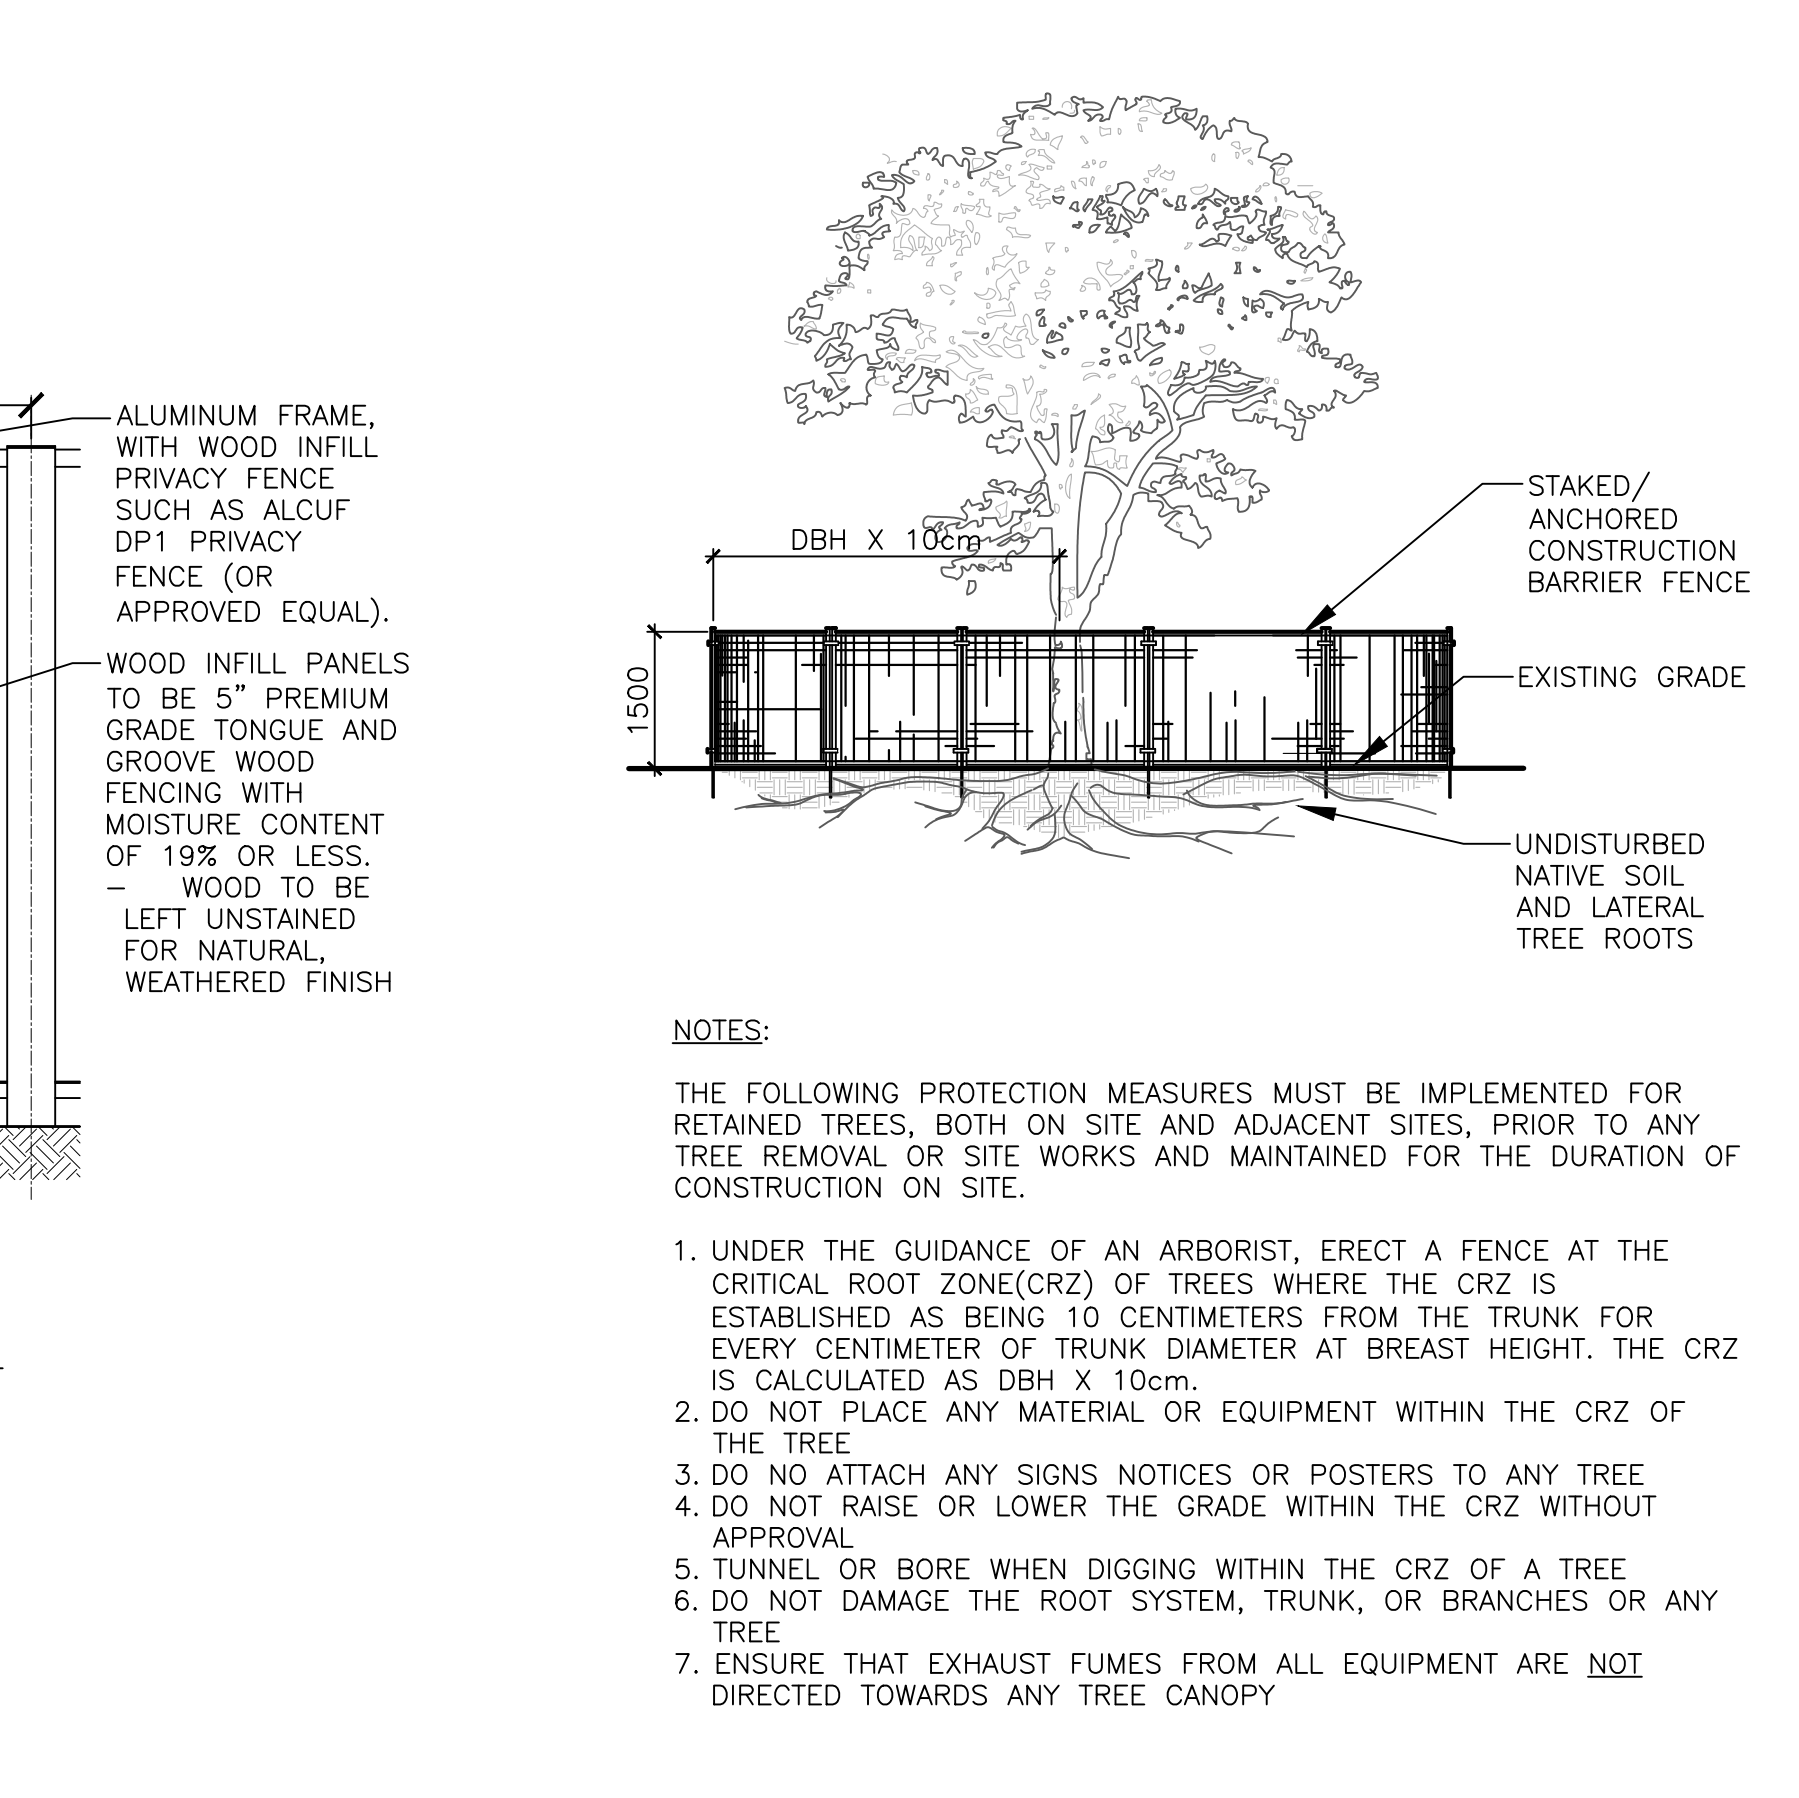

10 TREE PROTECTION DETAIL 1:30

Key Plan

1	ISSUED FOR SPA	17 SEP 2025
No.	Revision	Date

North:

Stamp:

CSW Landscape Architecture
 Urban Design
 Site Planning
 Recreation and Park Planning
 Project Management

319 McRae Avenue, Suite 502, Ottawa, Ontario, K1Z 0B9
 Tel: (613) 729-4536

- All measurements in millimeters unless specified otherwise. Do not scale drawing. All drawings to be read in conjunction with written specifications.
- Copyright reserved. This drawing is the exclusive property of CSW Landscape Architects Ltd. and shall not be used without the consent thereof.
- This Drawing may not be used for construction until signed by the landscape architect. It is the responsibility of the contractor to:
 - check and verify all dimensions on site;
 - report all errors and/or omissions to the landscape architect;
 - comply with all pertinent codes and by-laws;
 - check and verify locations of all underground services with all local utilities prior to any digging.

Project:
LONG TERM CARE FACILITY
 ST. JOSEPH BOULEVARD
 OTTAWA, ONTARIO

Drawing:
LANDSCAPE DETAILS SHEET 01

Scale:	AS NOTED	Date:	07-31-2025
Design By:	SE	Drawn By:	KK
Project Number:	2184-01	Sheet Number:	L2.0

Last Save: 05/20/25 2:46:09 PM
 File Location: Z:\Projects\2184-01 Sierra Billberry Creek LTC_01 (Detail).dwg