




CONSULTANT TEAM	
CONSULTANT	PHONE NUMBER
PLANNING: KEEPER CO.	613-807-5000
ARCHITECT: DEIMLING ARCHITECTURE & INTERIOR DESIGN INC.	613-697-6113
CIVIL & SEPTIC: EGIS	613-836-2184
LANDSCAPE ARCHITECT: GJA INC.	613-286-5130
SURVEYOR, GEOTECHNICAL, & HYDROGEOLOGICAL STANTEC GEOMATICS LTD.	613-722-4420

North

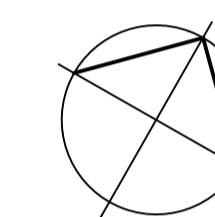

Revisions

No.	By	Description	Date
03	W.P.	ISSUED FOR SITE PLAN CONTROL	12 FEB 2026
02	W.P.	ISSUED FOR SITE PLAN CONTROL	16 DEC 2025
01	W.P.	ISSUED FOR COORDINATION	05 DEC 2025

Project

**METCALFE AGRICULTURAL SOCIETY
METCALFE FAIRGROUNDS
NEW BUILDING IMPLEMENTATION**

2821 8TH LINE ROAD, METCALFE, ON

Drawing
SITE PLAN DETAILS

Scale AS NOTED Stamp

Drawn W.P.
Checked C.D.

Project No. 24-125 Drawing No.

Date MAY, 2024 **SP-A03**

07 RESERVED
SP-A03 SCALE: N/A


08 RESERVED
SP-A03 SCALE: N/A

09 RESERVED
SP-A03 SCALE: N/A


04 RESERVED
SP-A03 SCALE: N/A

05 RESERVED
SP-A03 SCALE: N/A


06 RESERVED
SP-A03 SCALE: N/A

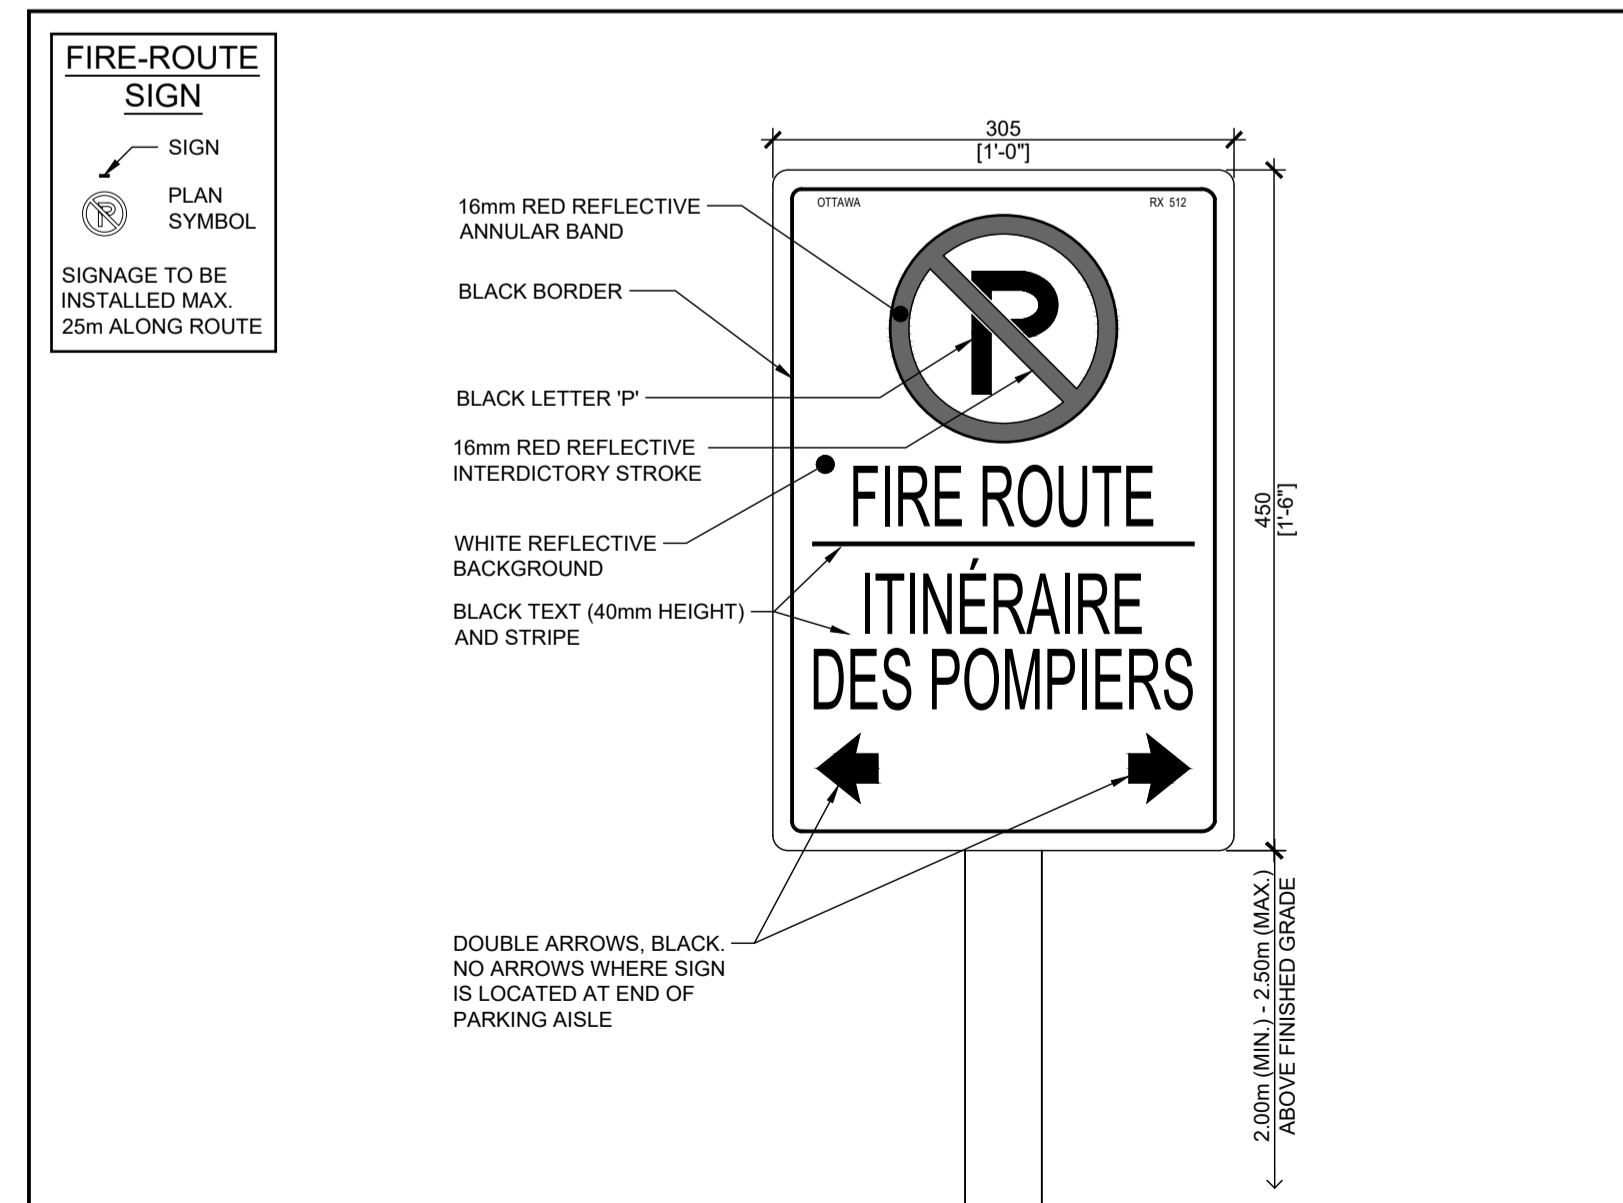

01 DETAIL - FIRE ROUTE SIGNAGE
SP-A03 SCALE: N.T.S.

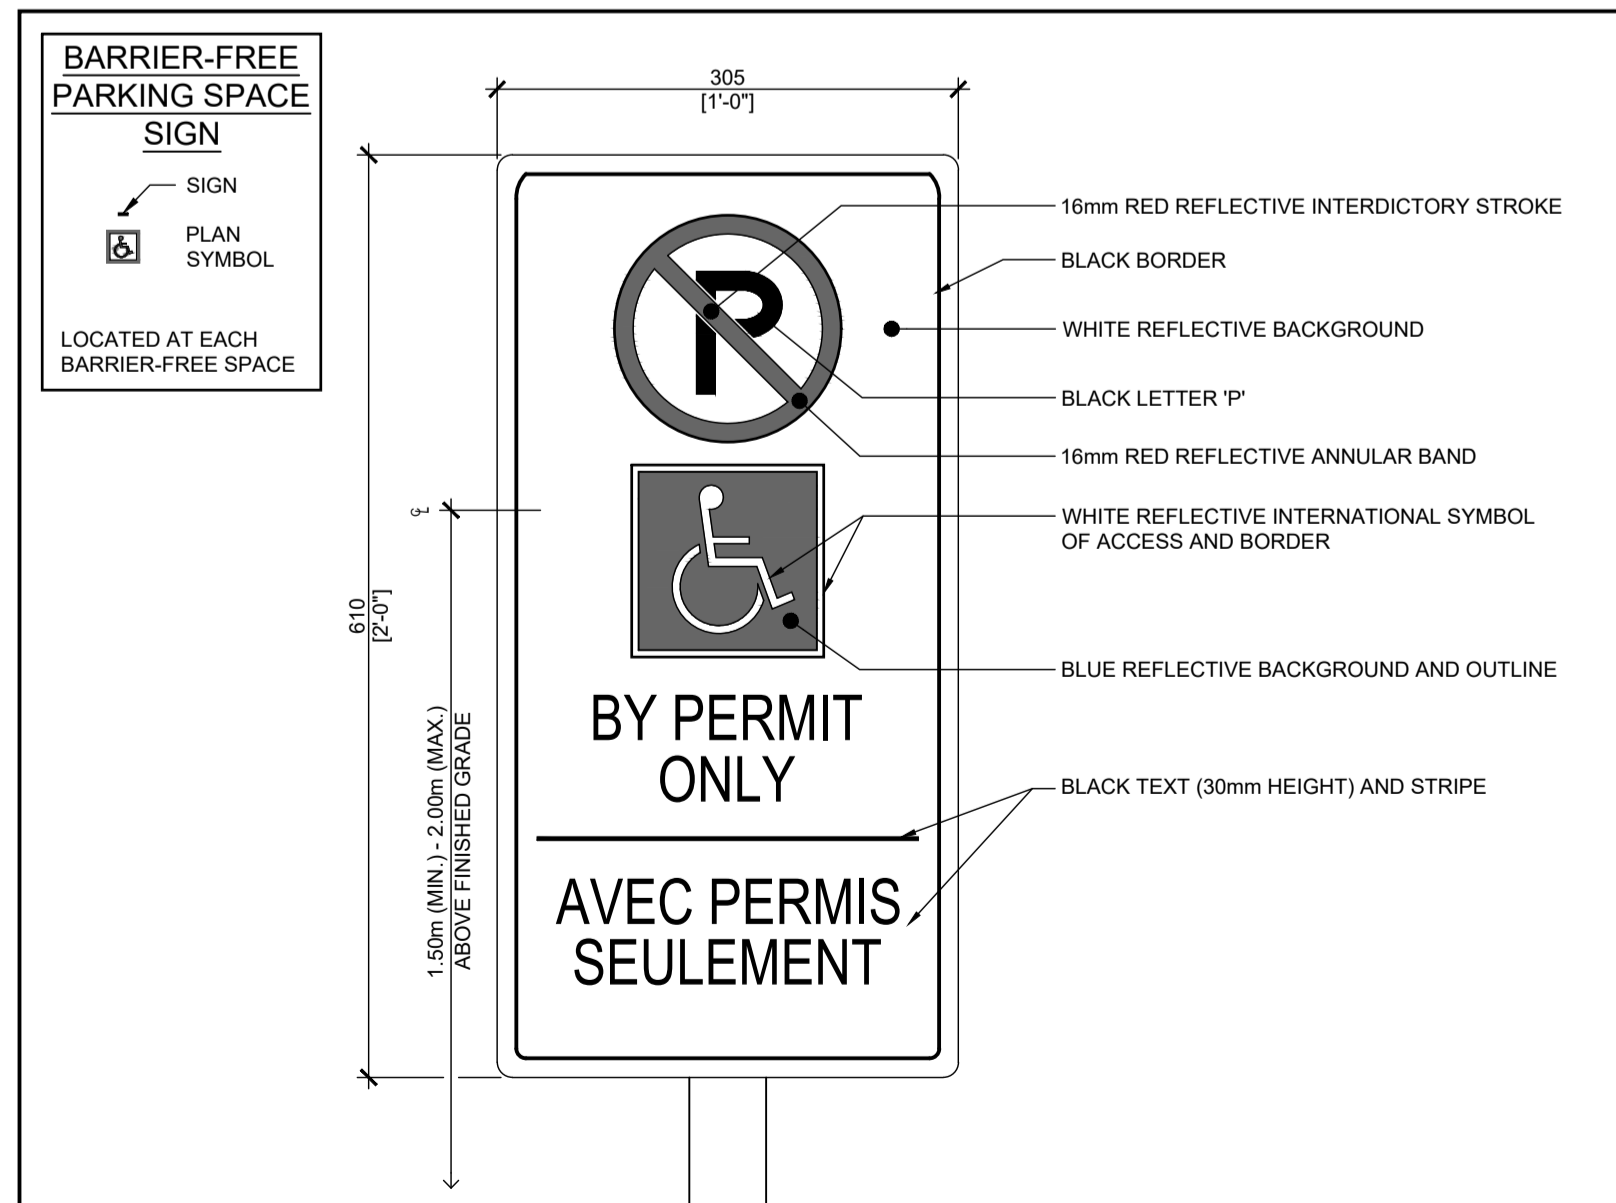

02 DETAIL - BARRIER-FREE PARKING SIGNAGE
SP-A03 SCALE: N.T.S.

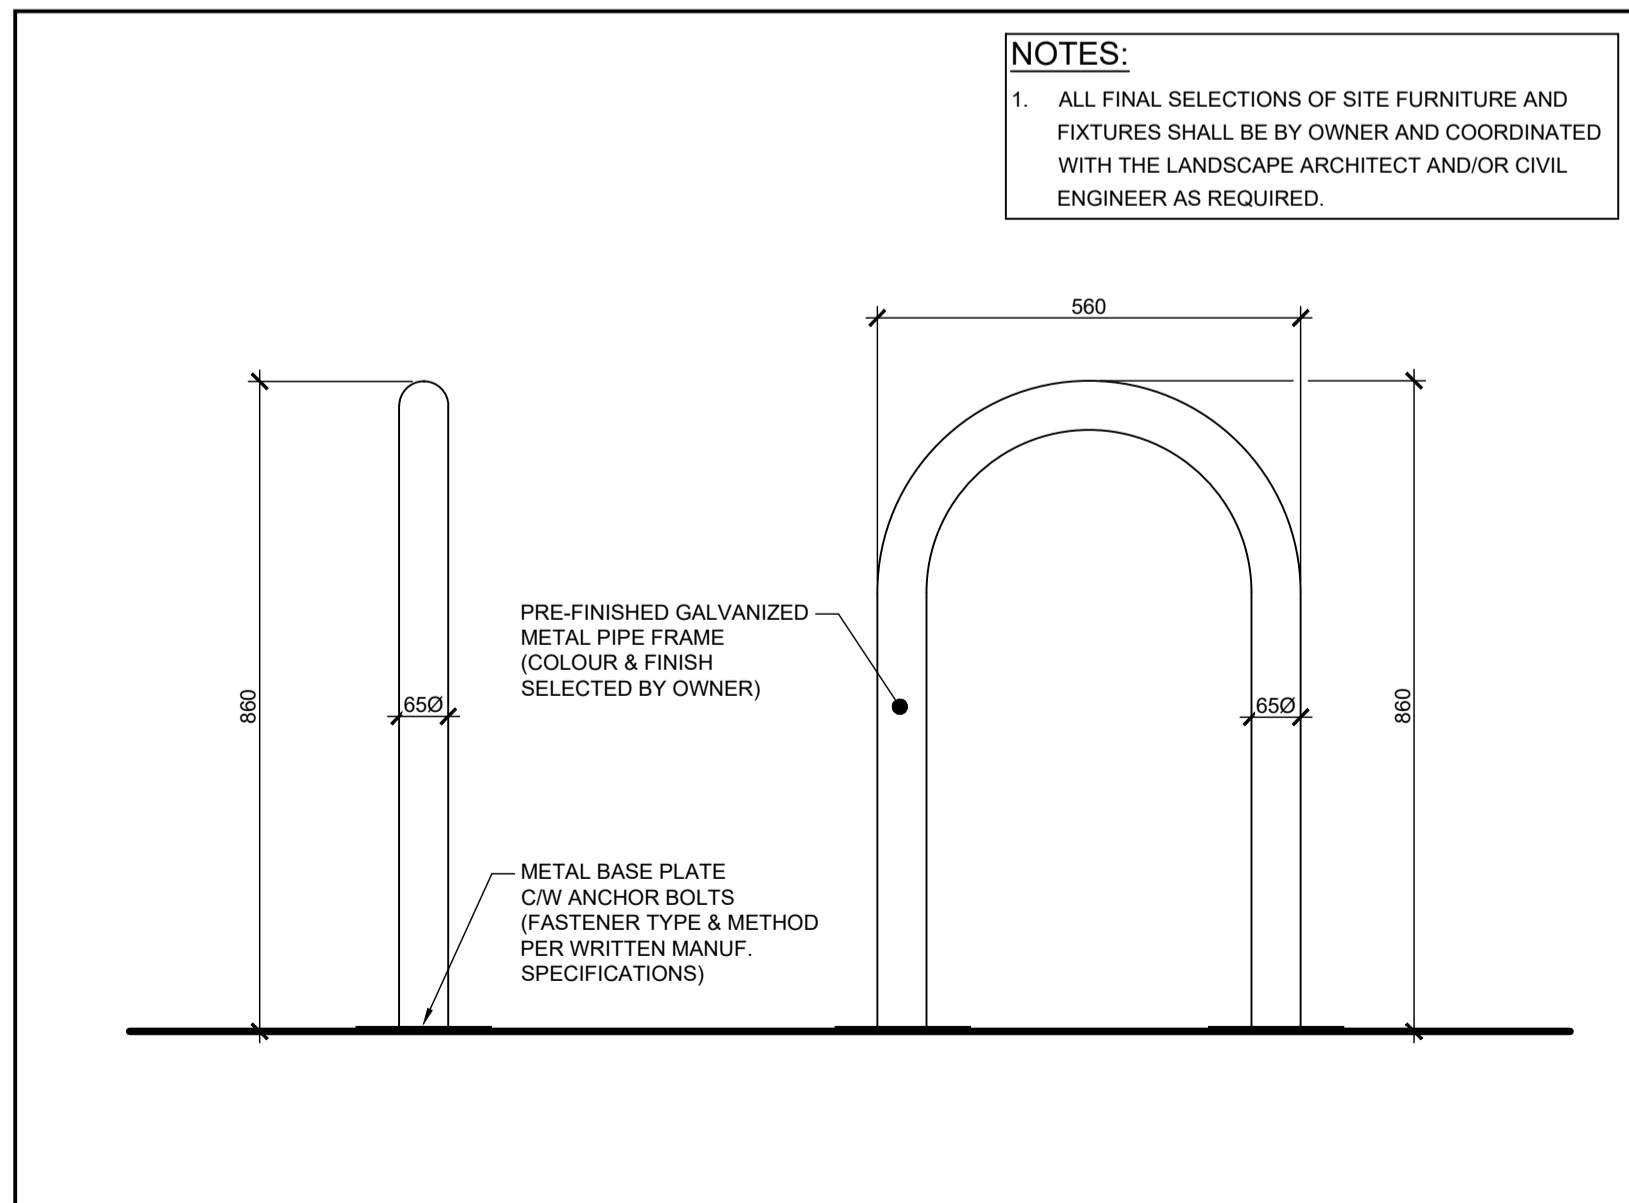

03 SHOP DRAWING DETAIL: PRE-FABRICATED BIKE RACK
SP-A03 SCALE: N.T.S.