



CONSULTANT TEAM	
CONSULTANT	PHONE NUMBER
PLANNING: KEEPER CO.	613-807-5000
ARCHITECT: DEIMLING ARCHITECTURE & INTERIOR DESIGN INC.	613-697-6113
CIVIL & SEPTIC: EGIS	613-836-2184
LANDSCAPE ARCHITECT: GJA INC.	613-286-5130
SURVEYOR, GEOTECHNICAL, & HYDROGEOLOGICAL STANTEC GEOMATICS LTD.	613-722-4420

North

Revisions

No.	By	Description	Date
04	W.P.	ISSUED FOR SITE PLAN CONTROL	16 DEC 2025
03	W.P.	ISSUED FOR SITE PLAN CONTROL	03 OCT 2025
03	A.P.	ISSUED FOR CLIENT REVIEW	19 JUN 2025
02	A.P.	ISSUED FOR CLIENT REVIEW	11 JUN 2025
01	W.P.	ISSUED FOR CLIENT REVIEW	09 MAY 2025

Project

**METCALFE AGRICULTURAL SOCIETY
METCALFE FAIRGROUNDS
NEW BUILDING IMPLEMENTATION**

2821 8TH LINE ROAD, METCALFE, ON

Drawing
PROPOSED ELEVATIONS

Scale AS NOTED Stamp


Drawn W.P.
Checked C.D.



Project No. 24-125 Drawing No.


Date MAY, 2024

A02

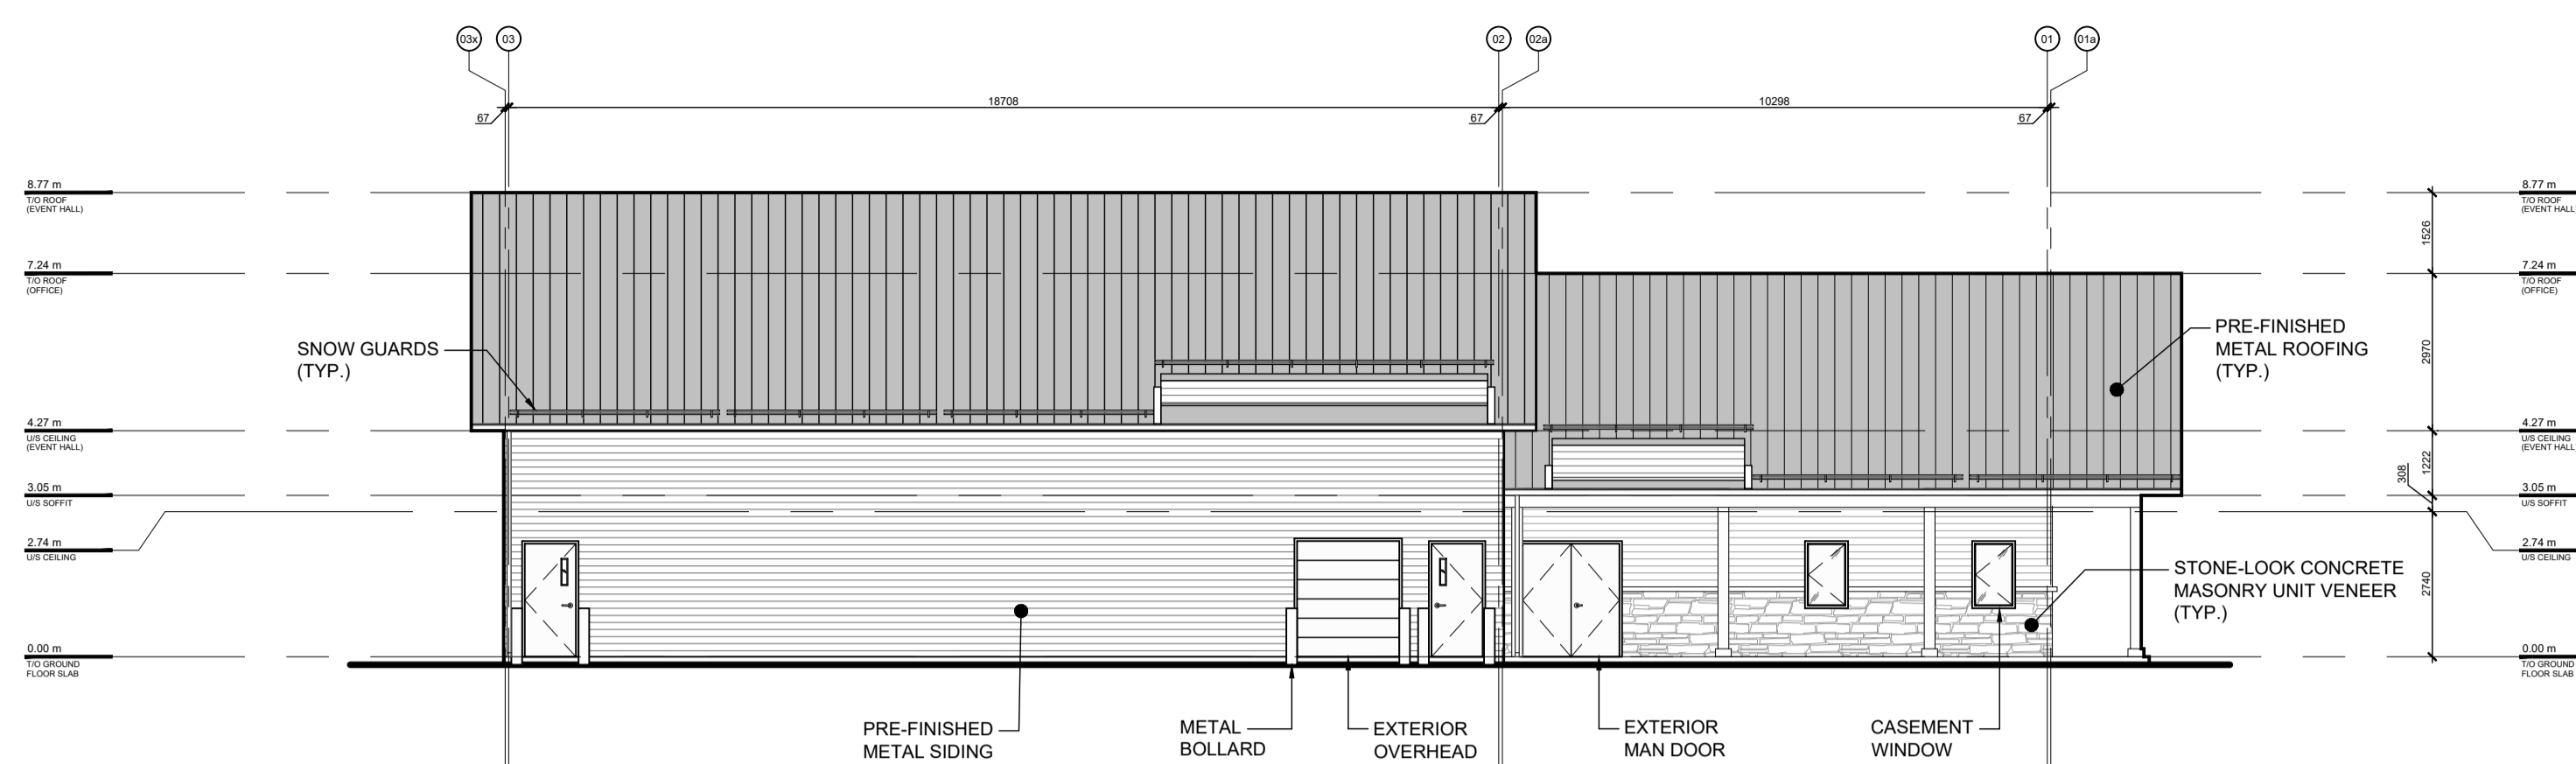


04 NORTH ELEVATION

A02 SCALE: 1:125

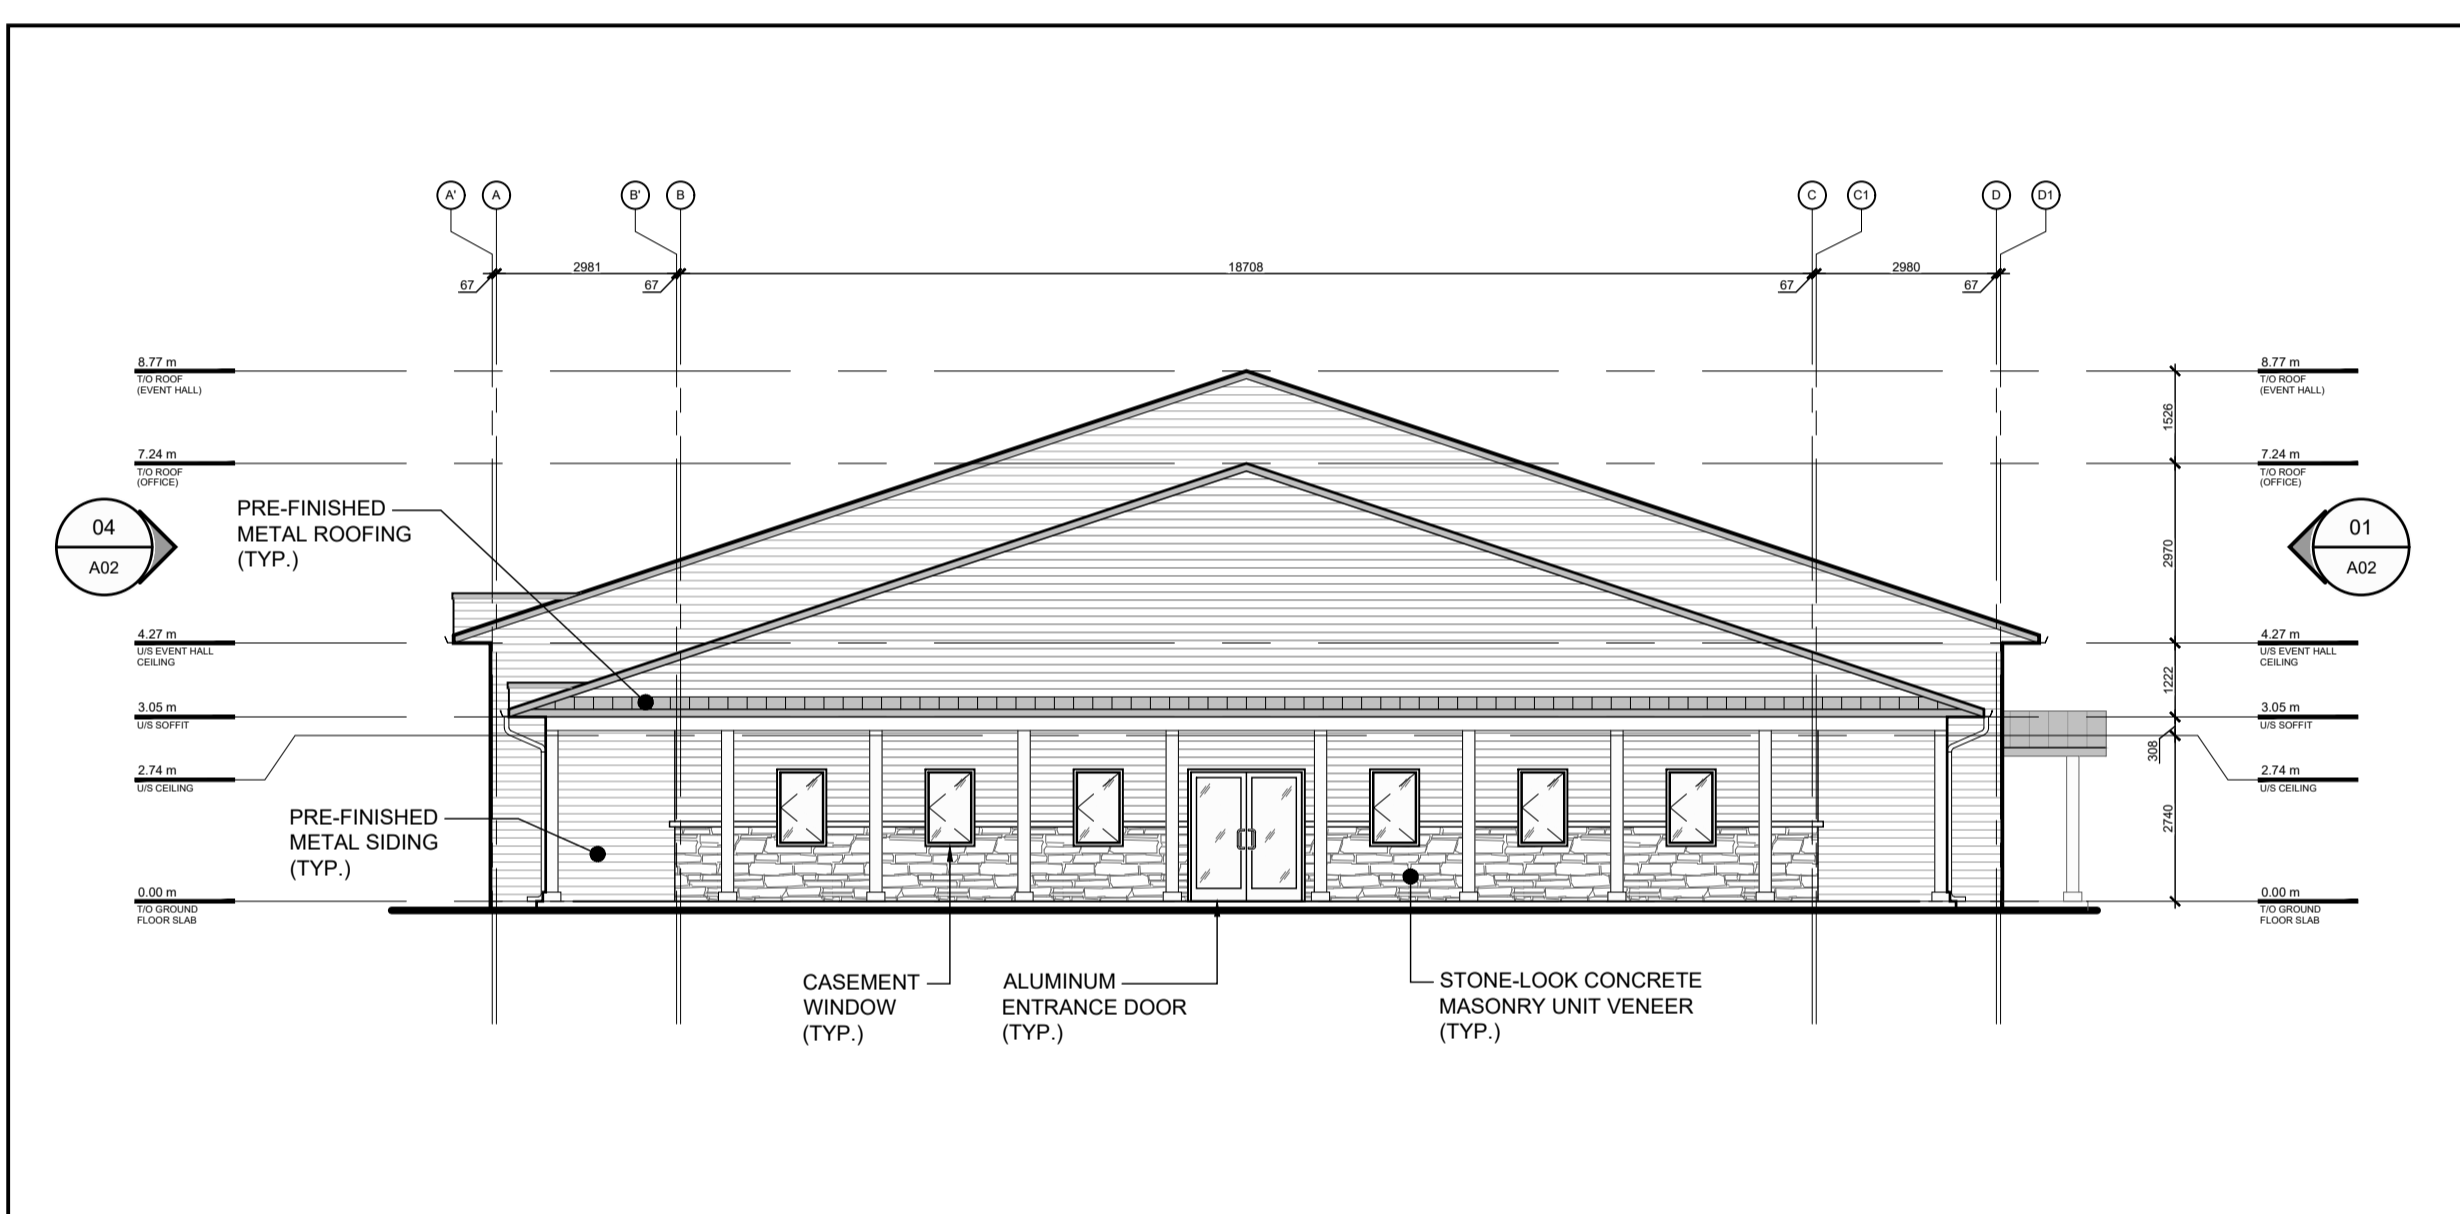

03 WEST ELEVATION

A02 SCALE: 1:125

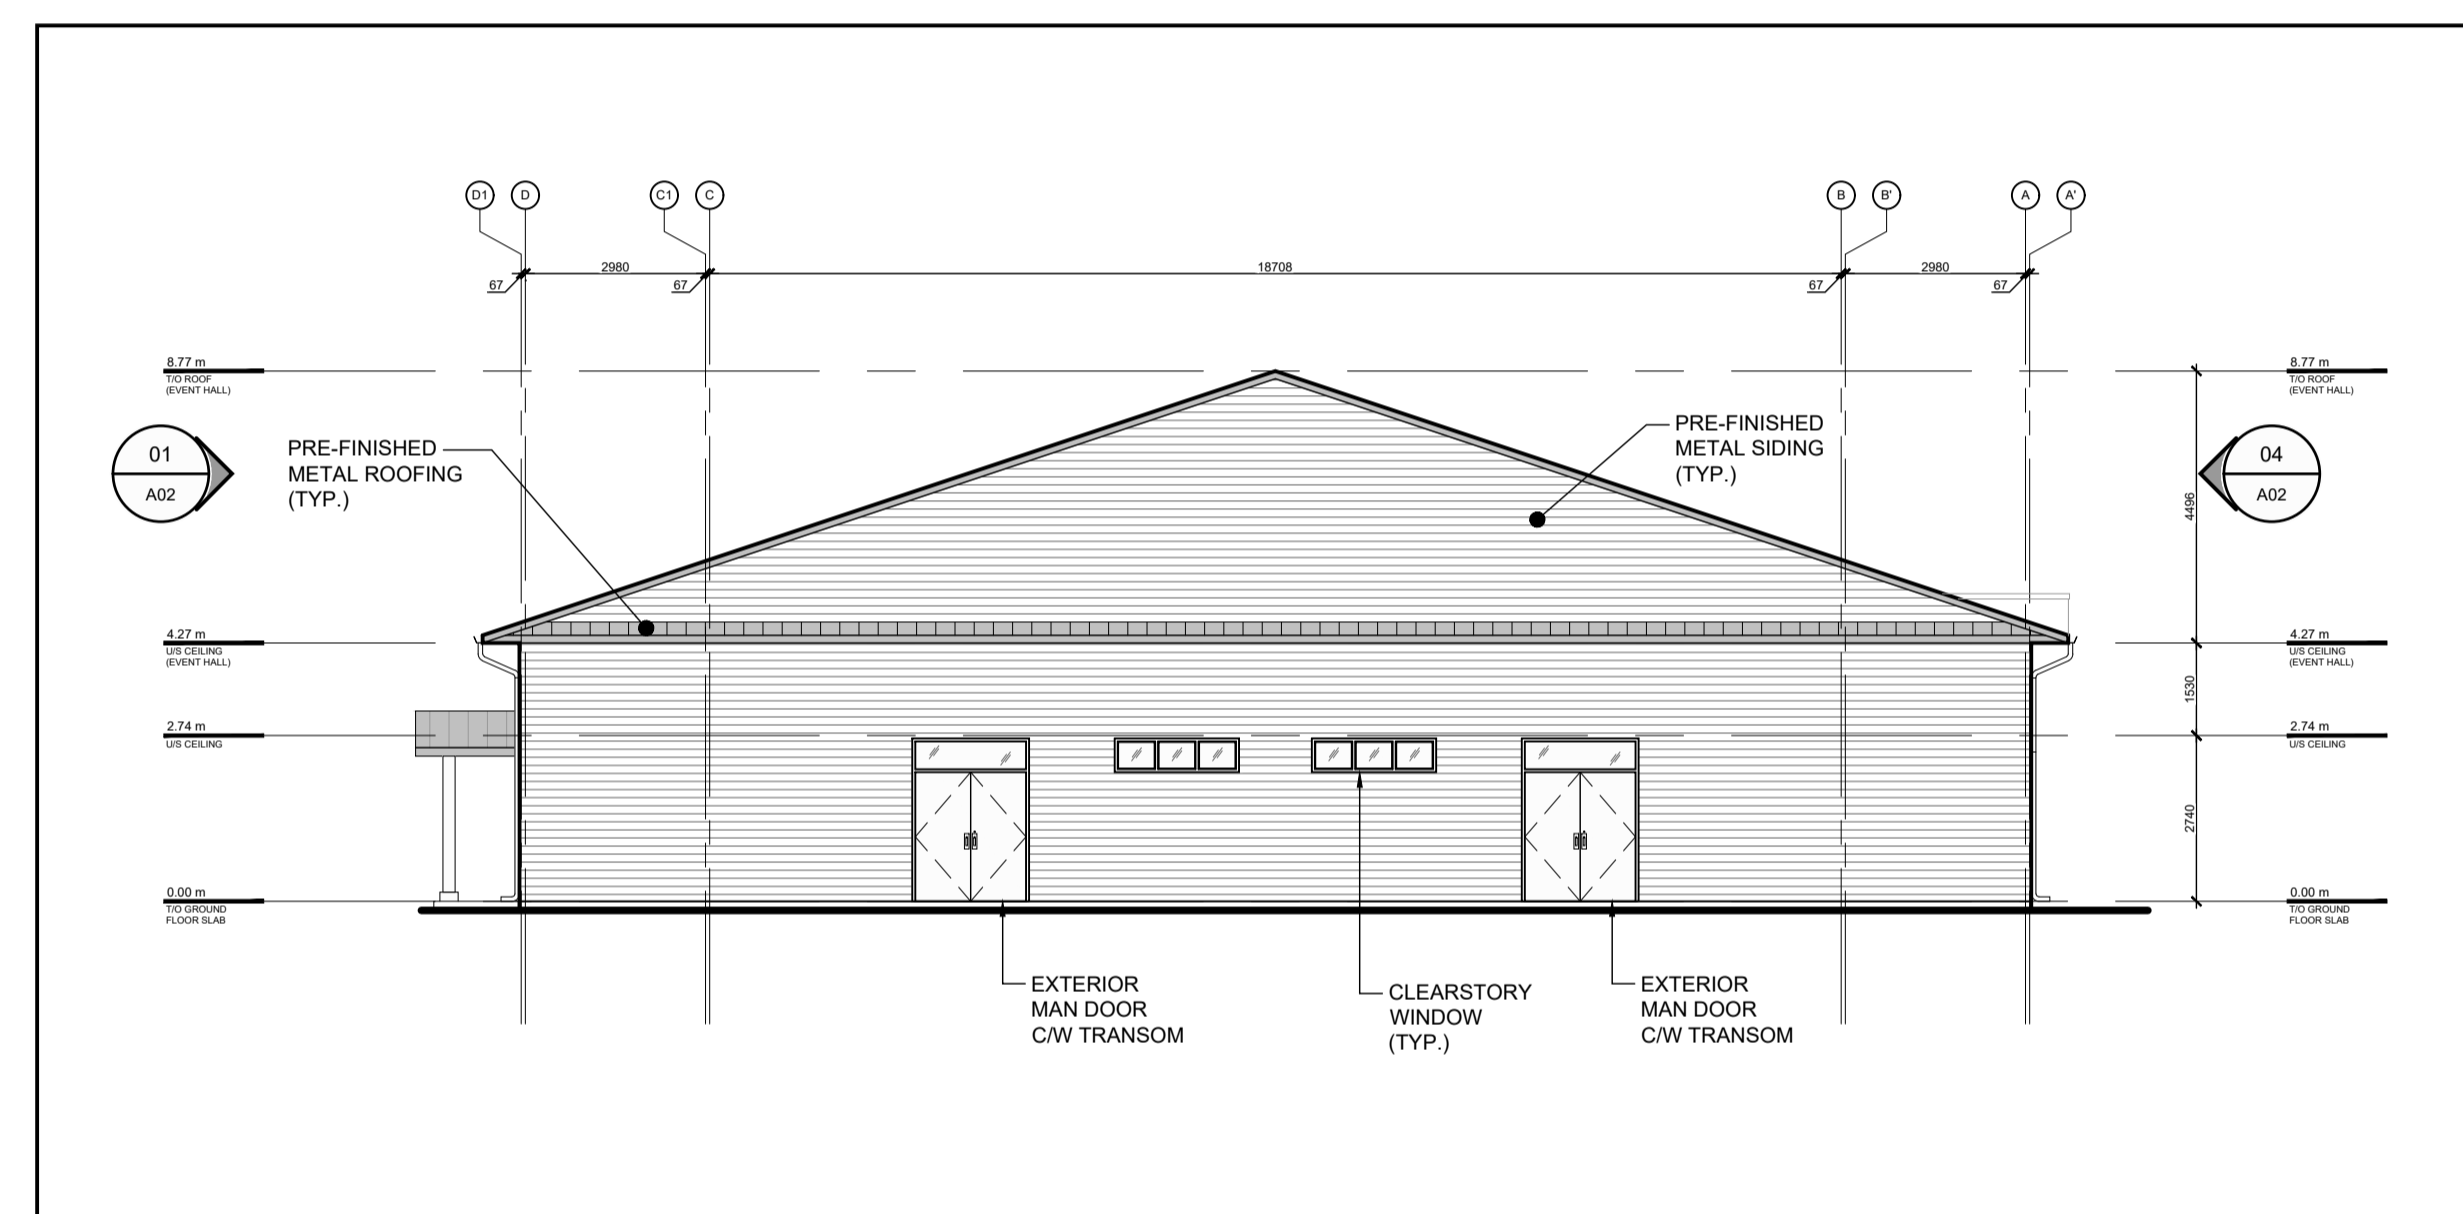

02 EAST ELEVATION

A02 SCALE: 1:125



01 SOUTH ELEVATION

A02 SCALE: 1:125