




CONSULTANT TEAM	
CONSULTANT	PHONE NUMBER
PLANNING: KEEPER CO.	613-807-5000
ARCHITECT: DEIMLING ARCHITECTURE & INTERIOR DESIGN INC.	613-697-6113
CIVIL & SEPTIC: EGIS	613-836-2184
LANDSCAPE ARCHITECT: GJA INC.	613-286-5130
SURVEYOR, GEOTECHNICAL, & HYDROGEOLOGICAL STANTEC GEOMATICS LTD.	613-722-4420

North

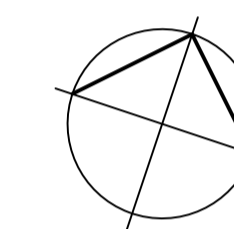

Revisions

No.	By	Description	Date
08	W.P.	ISSUED FOR SITE PLAN CONTROL	10 APR 2026
07	W.P.	ISSUED FOR SITE PLAN CONTROL	16 DEC 2025
06	W.P.	ISSUED FOR SITE PLAN CONTROL	03 OCT 2025
05	A.P.	ISSUED FOR CLIENT REVIEW	19 JUN 2025
04	A.P.	ISSUED FOR CLIENT REVIEW	11 JUN 2025
03	W.P.	ISSUED FOR CLIENT REVIEW	09 MAY 2025
02	W.P.	ISSUED FOR CLIENT REVIEW	11 APR 2025
01	A.P.	ISSUED FOR CLIENT REVIEW	06 JUN 2024

Project

**METCALFE AGRICULTURAL SOCIETY
METCALFE FAIRGROUNDS
NEW BUILDING IMPLEMENTATION**

2821 8TH LINE ROAD, METCALFE, ON

Drawing

CONCEPT FLOOR PLAN

Scale
1:75

Drawn
W.P.

Checked
C.D.

Stamp




Project No.
24-125

Date
MAY, 2024

Drawing No.

A01

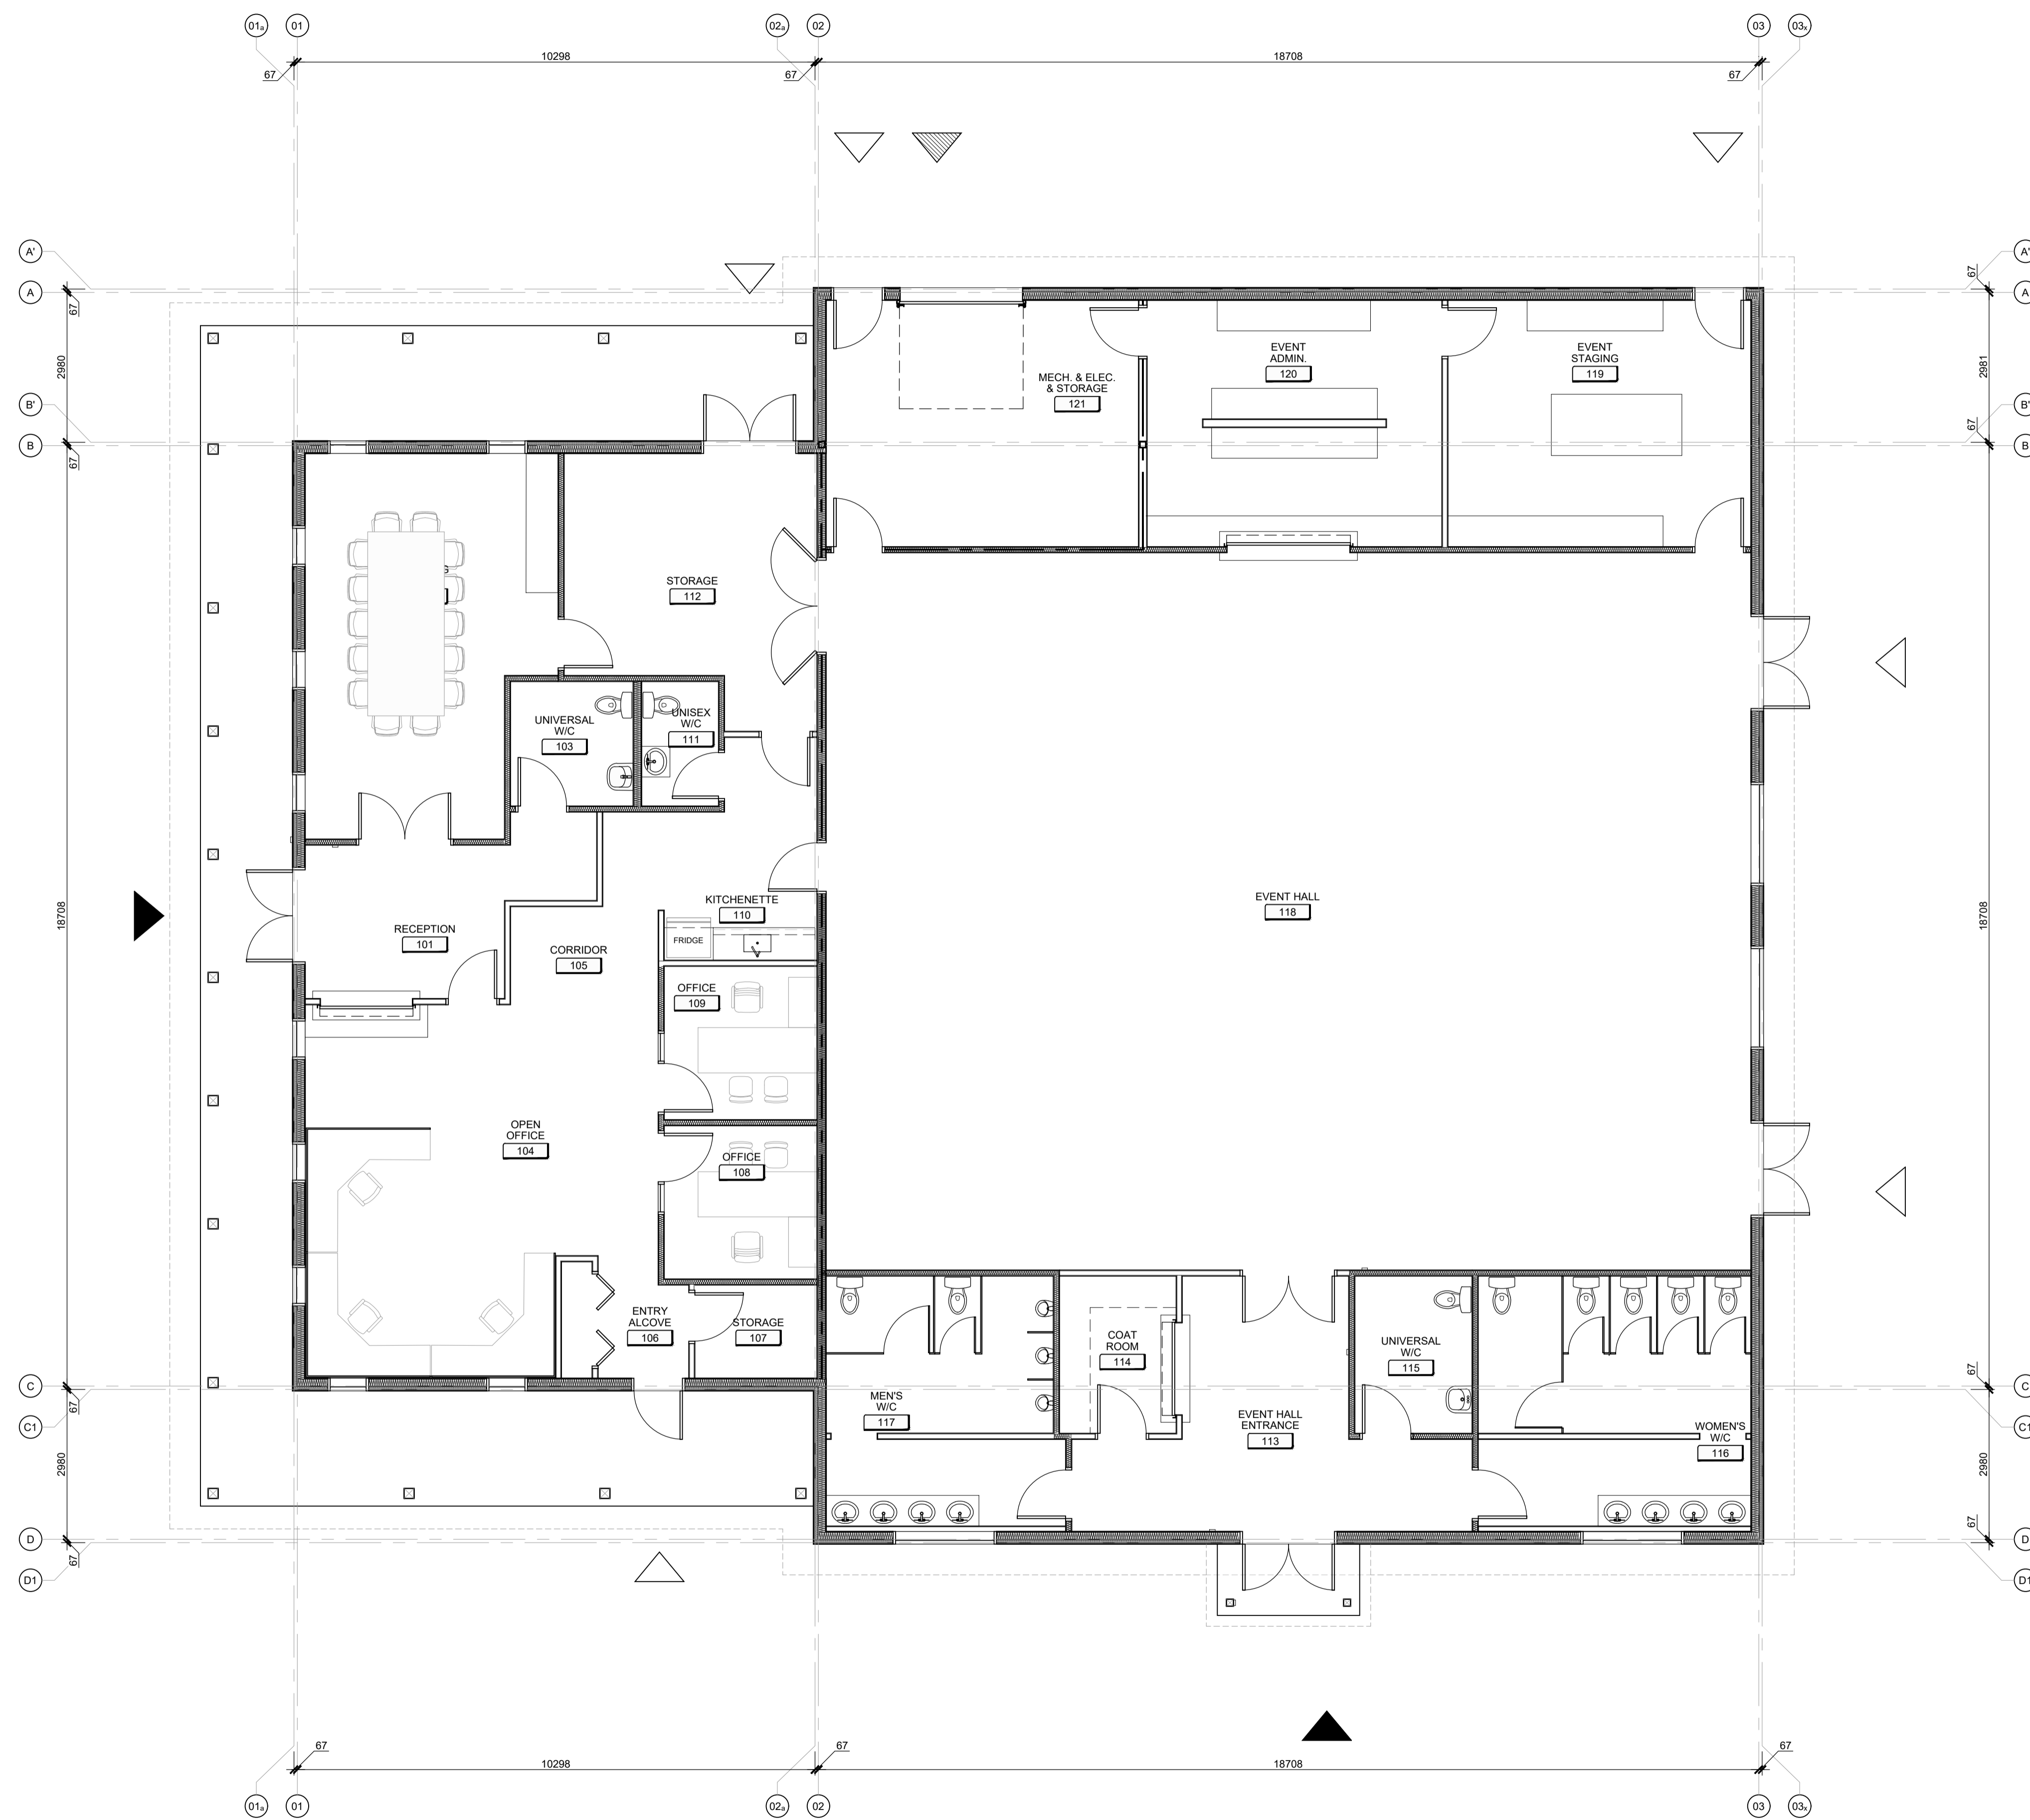

01 CONCEPT FLOOR PLAN
A01 SCALE: 1:75