




1 NORTH ELEVATION
A401 1/8" = 1'-0"

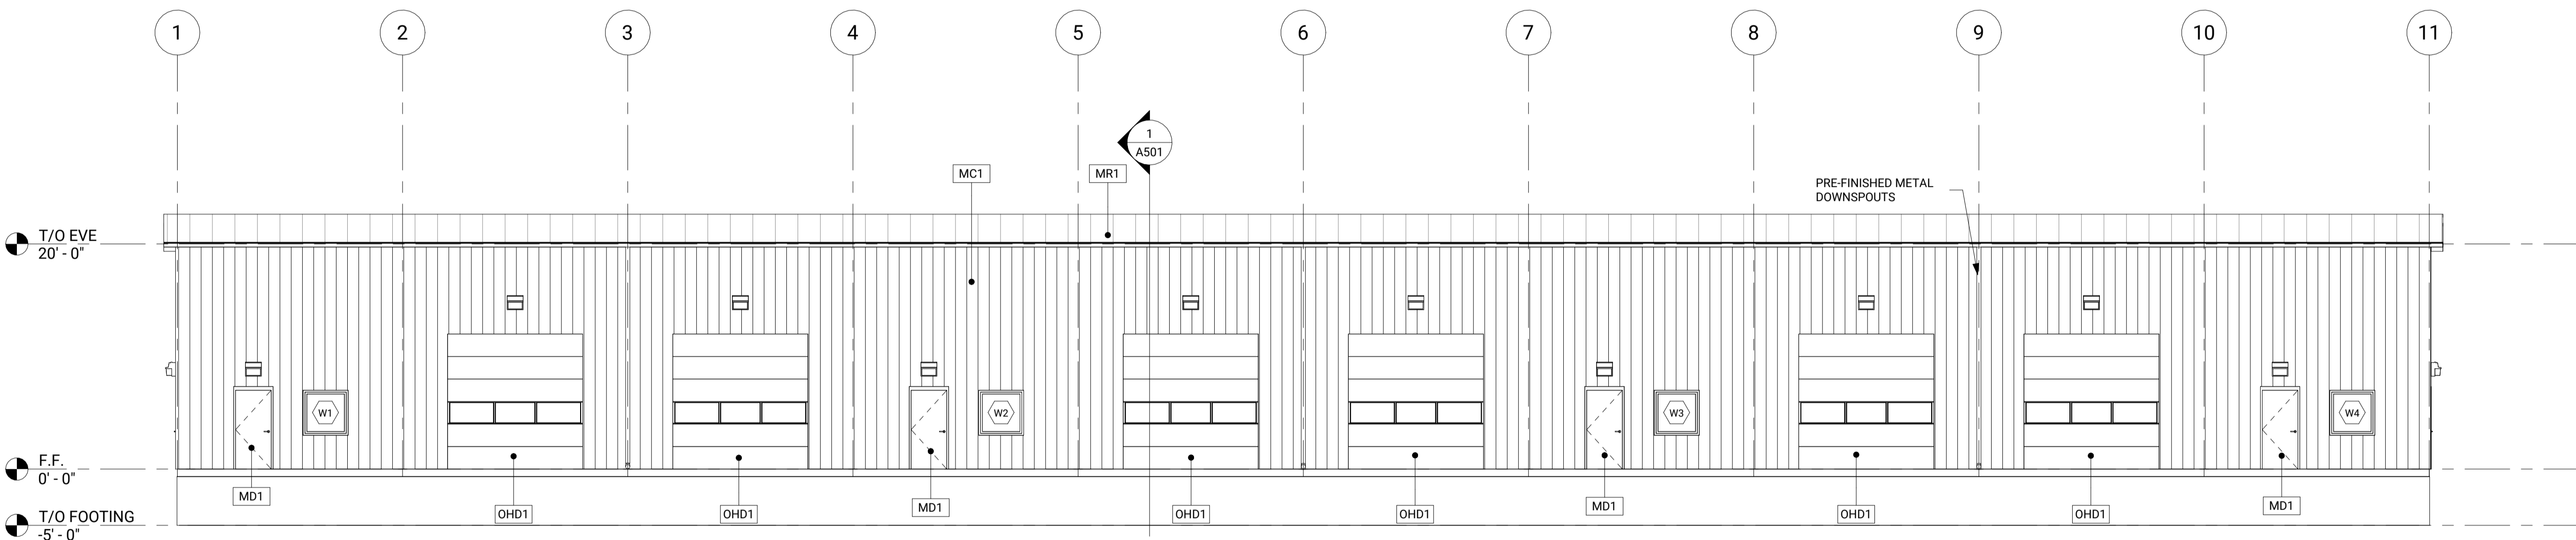

2 SOUTH ELEVATION
A401 1/8" = 1'-0"

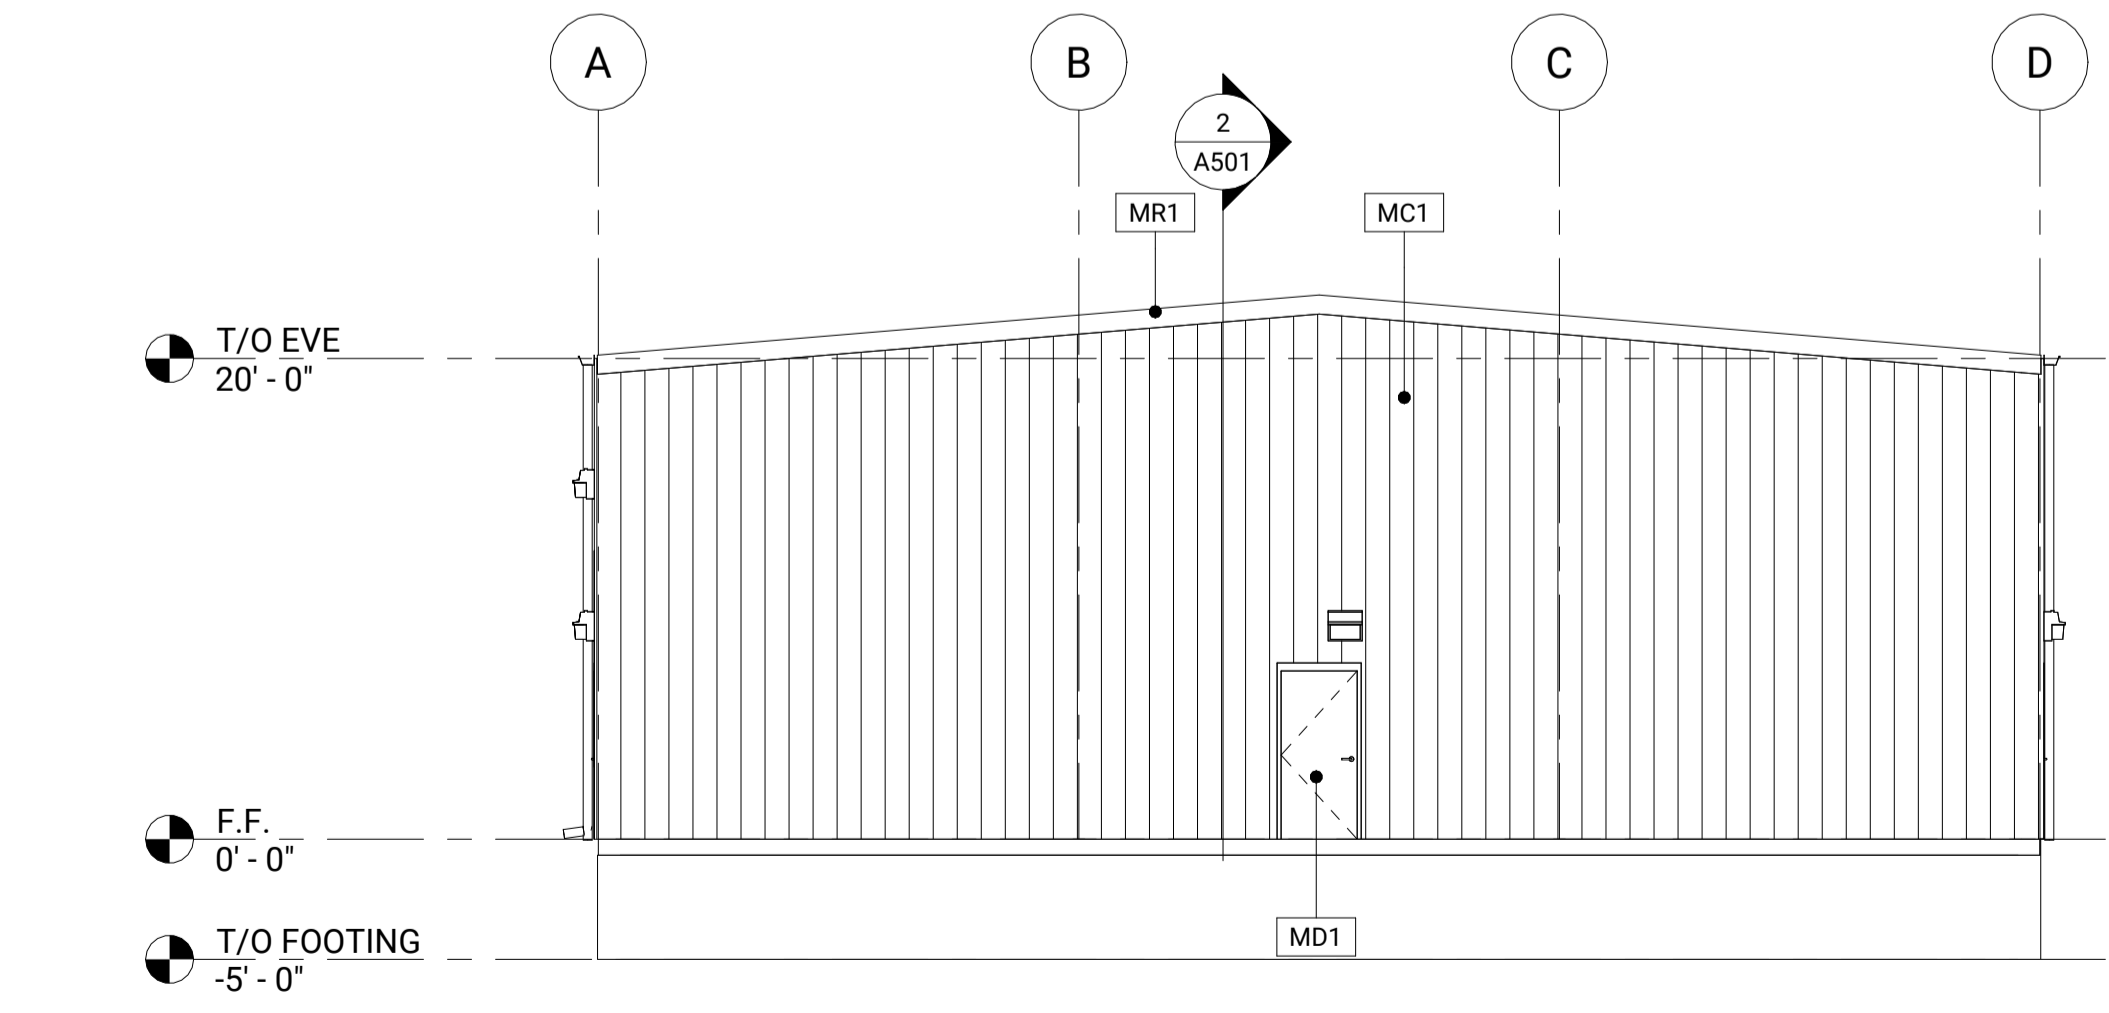

3 EAST ELEVATION
A401 1/8" = 1'-0"

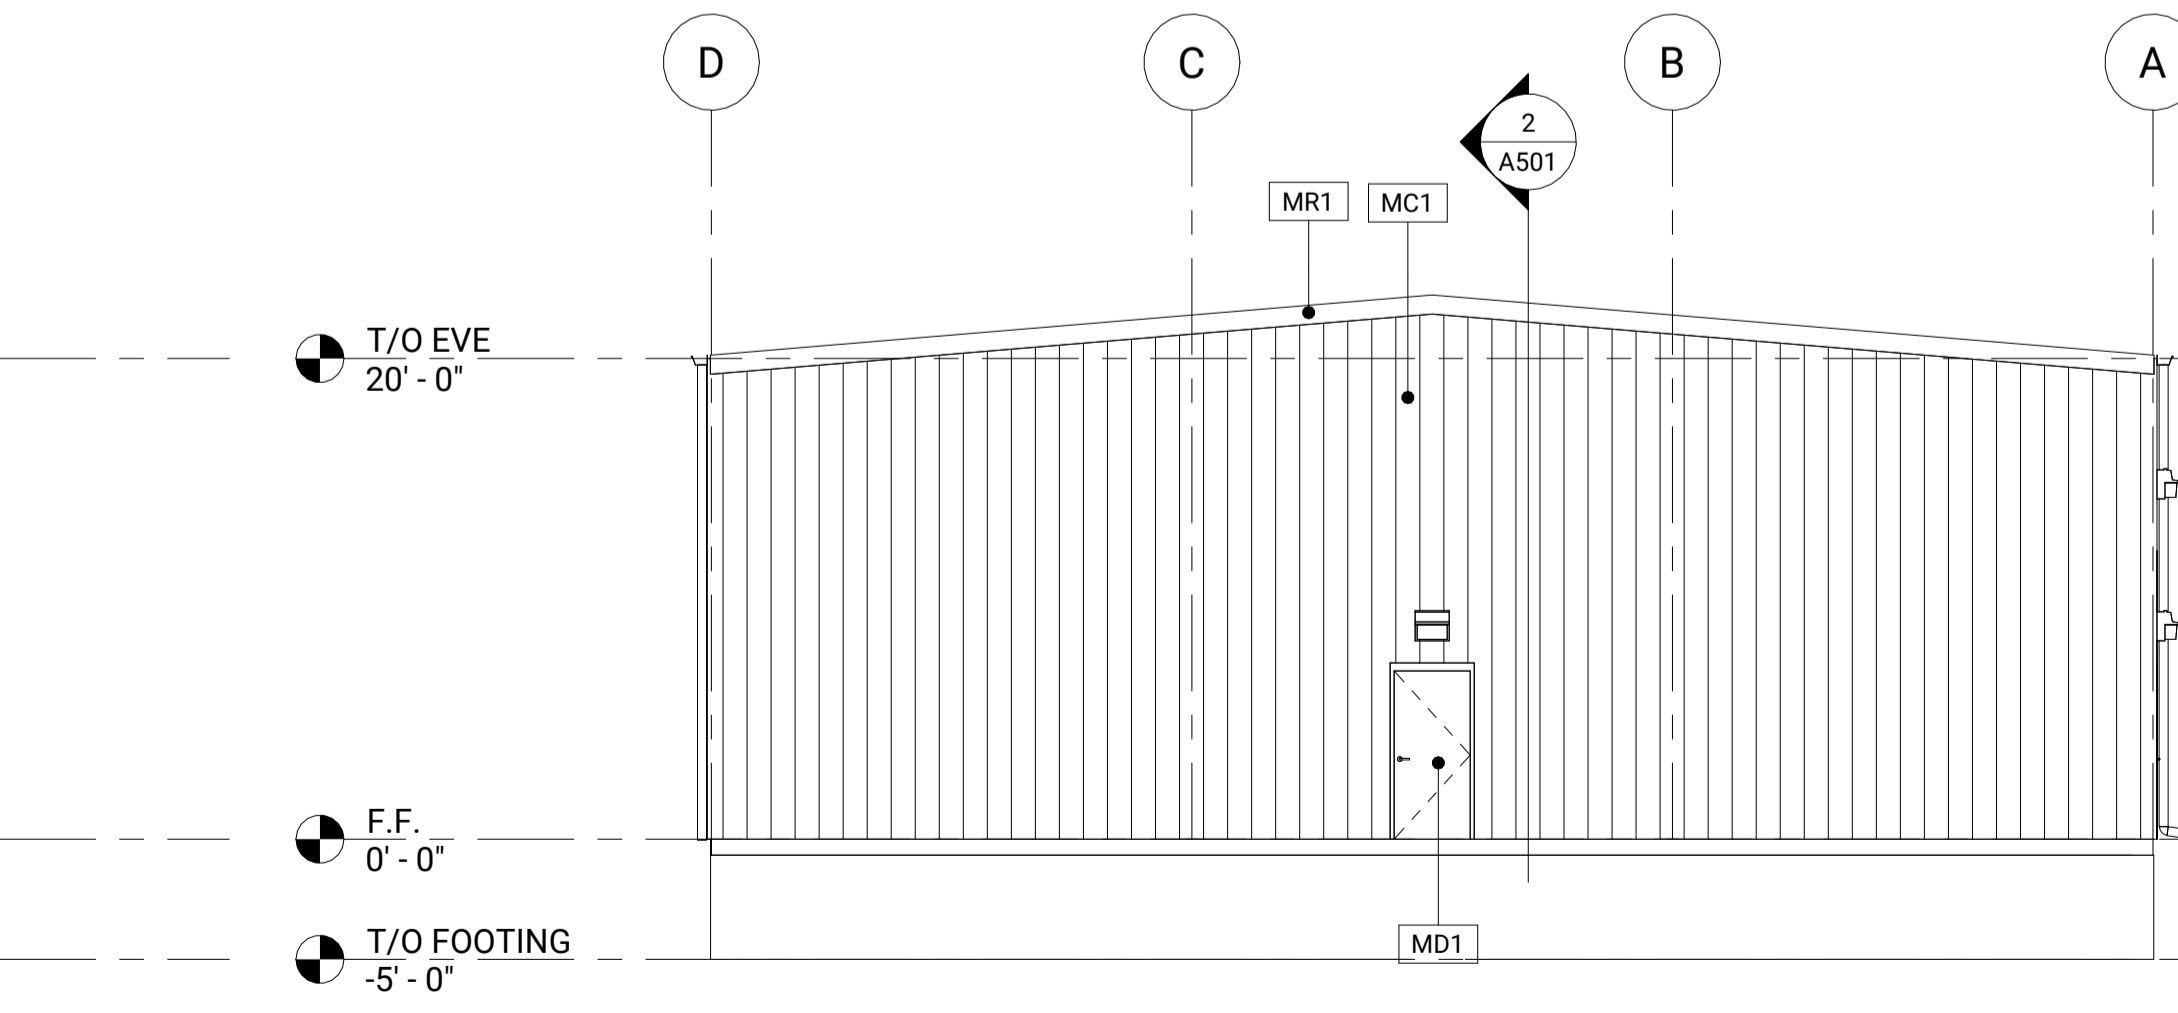

4 WEST ELEVATION
A401 1/8" = 1'-0"

FINISH LEGEND	
MATERIAL TAG	MATERIAL DESCRIPTION
MC1	PRE-FINISHED CORRUGATED METAL CLADDING
MD1	EXTERIOR GRADE HM DOOR
MG1	PRE-FINISHED METAL GUTTER
MR1	STANDING SEAM PRE-FINISHED METAL ROOF
OHD1	PRE-FINISHED STEEL INSULATED SECTIONAL OVERHEAD DOOR

ELEVATION LEGEND	
	MASONRY BRICK VENER
	PRE-FINISHED CORRUGATED METAL CLADDING
	STANDING SEAM PRE-FINISHED METAL ROOF
	EXTERIOR LIGHT FIXTURE (REFER TO ELECTRICAL DRAWINGS FOR TYPE AND LOCATION)

USE AND INTERPRETATION OF DRAWINGS:
DRAWINGS ARE NOT TO BE SCALED.

UNAUTHORIZED CHANGES:
THIS DRAWING AND DESIGN IS COPYRIGHT PROTECTED WHICH SHALL NOT BE USED, REPRODUCED OR REVISED WITHOUT WRITTEN PERMISSION BY EFI.

THE CONTRACTOR SHALL CHECK AND VERIFY ALL DIMENSIONS REPORT ALL ERRORS AND OMISSIONS PRIOR TO COMMENCING WORK.

ARCHITECT:
GRAFF ARCHITECTURE
1358 RIDEAU FERRY ROAD
PERTH, ONTARIO K7H 3C7
Tel: (613)-900-1963



DATE	NO.	REVISION DESCRIPTION	ISSUED BY
2025/05/26	1	REVISED FOR SPA	KT

DRAWN BY:	INITIALS:	YYYY/MM/DD
DESIGNED BY:	KT	2026/05/26
DRAWING CHECKED BY:	GG	2026/05/26
QC BY:	GG	2026/05/26
PM:	JR	2026/05/26

UNAUTHORIZED USE OF DATA DISCLOSURE OF TECHNICAL INFORMATION CONTAINED HEREIN OR REPRODUCTION OF THIS DOCUMENT IN WHOLE OR IN PART FOR USE BY THIRD PARTIES IS PROHIBITED WITHOUT PRIOR WRITTEN PERMISSION FROM EFI ENGINEERING INC.



CLIENT: Roof Maintenance Solutions
(2317290 Ontario Inc)
3210 ALBION RD SOUTH, OTTAWA, ON

SITE: 3210 ALBION ROAD SOUTH, OTTAWA, ON

TITLE: BUILDING ELEVATIONS

SCALE: As indicated DATE: 2026/05/26

PROJECT NO:	DRAWING NO:	REVISION:
7834	A401	1

FILE#: D07-12-25-0144
PLAN#: 19404

2026-06-02 9:49:58 AM